

HWA

HICKOX WILLIAMS ARCHITECTS
58 WINTER STREET
BOSTON, MA
617.542.1080

37-41 Beaver Place

DRAWING NAME:

PROPOSED PLAN

DATE:


26 May 2017

SCALE:

1/4" = 1'-0"

SHEET NUMBER:

A-1

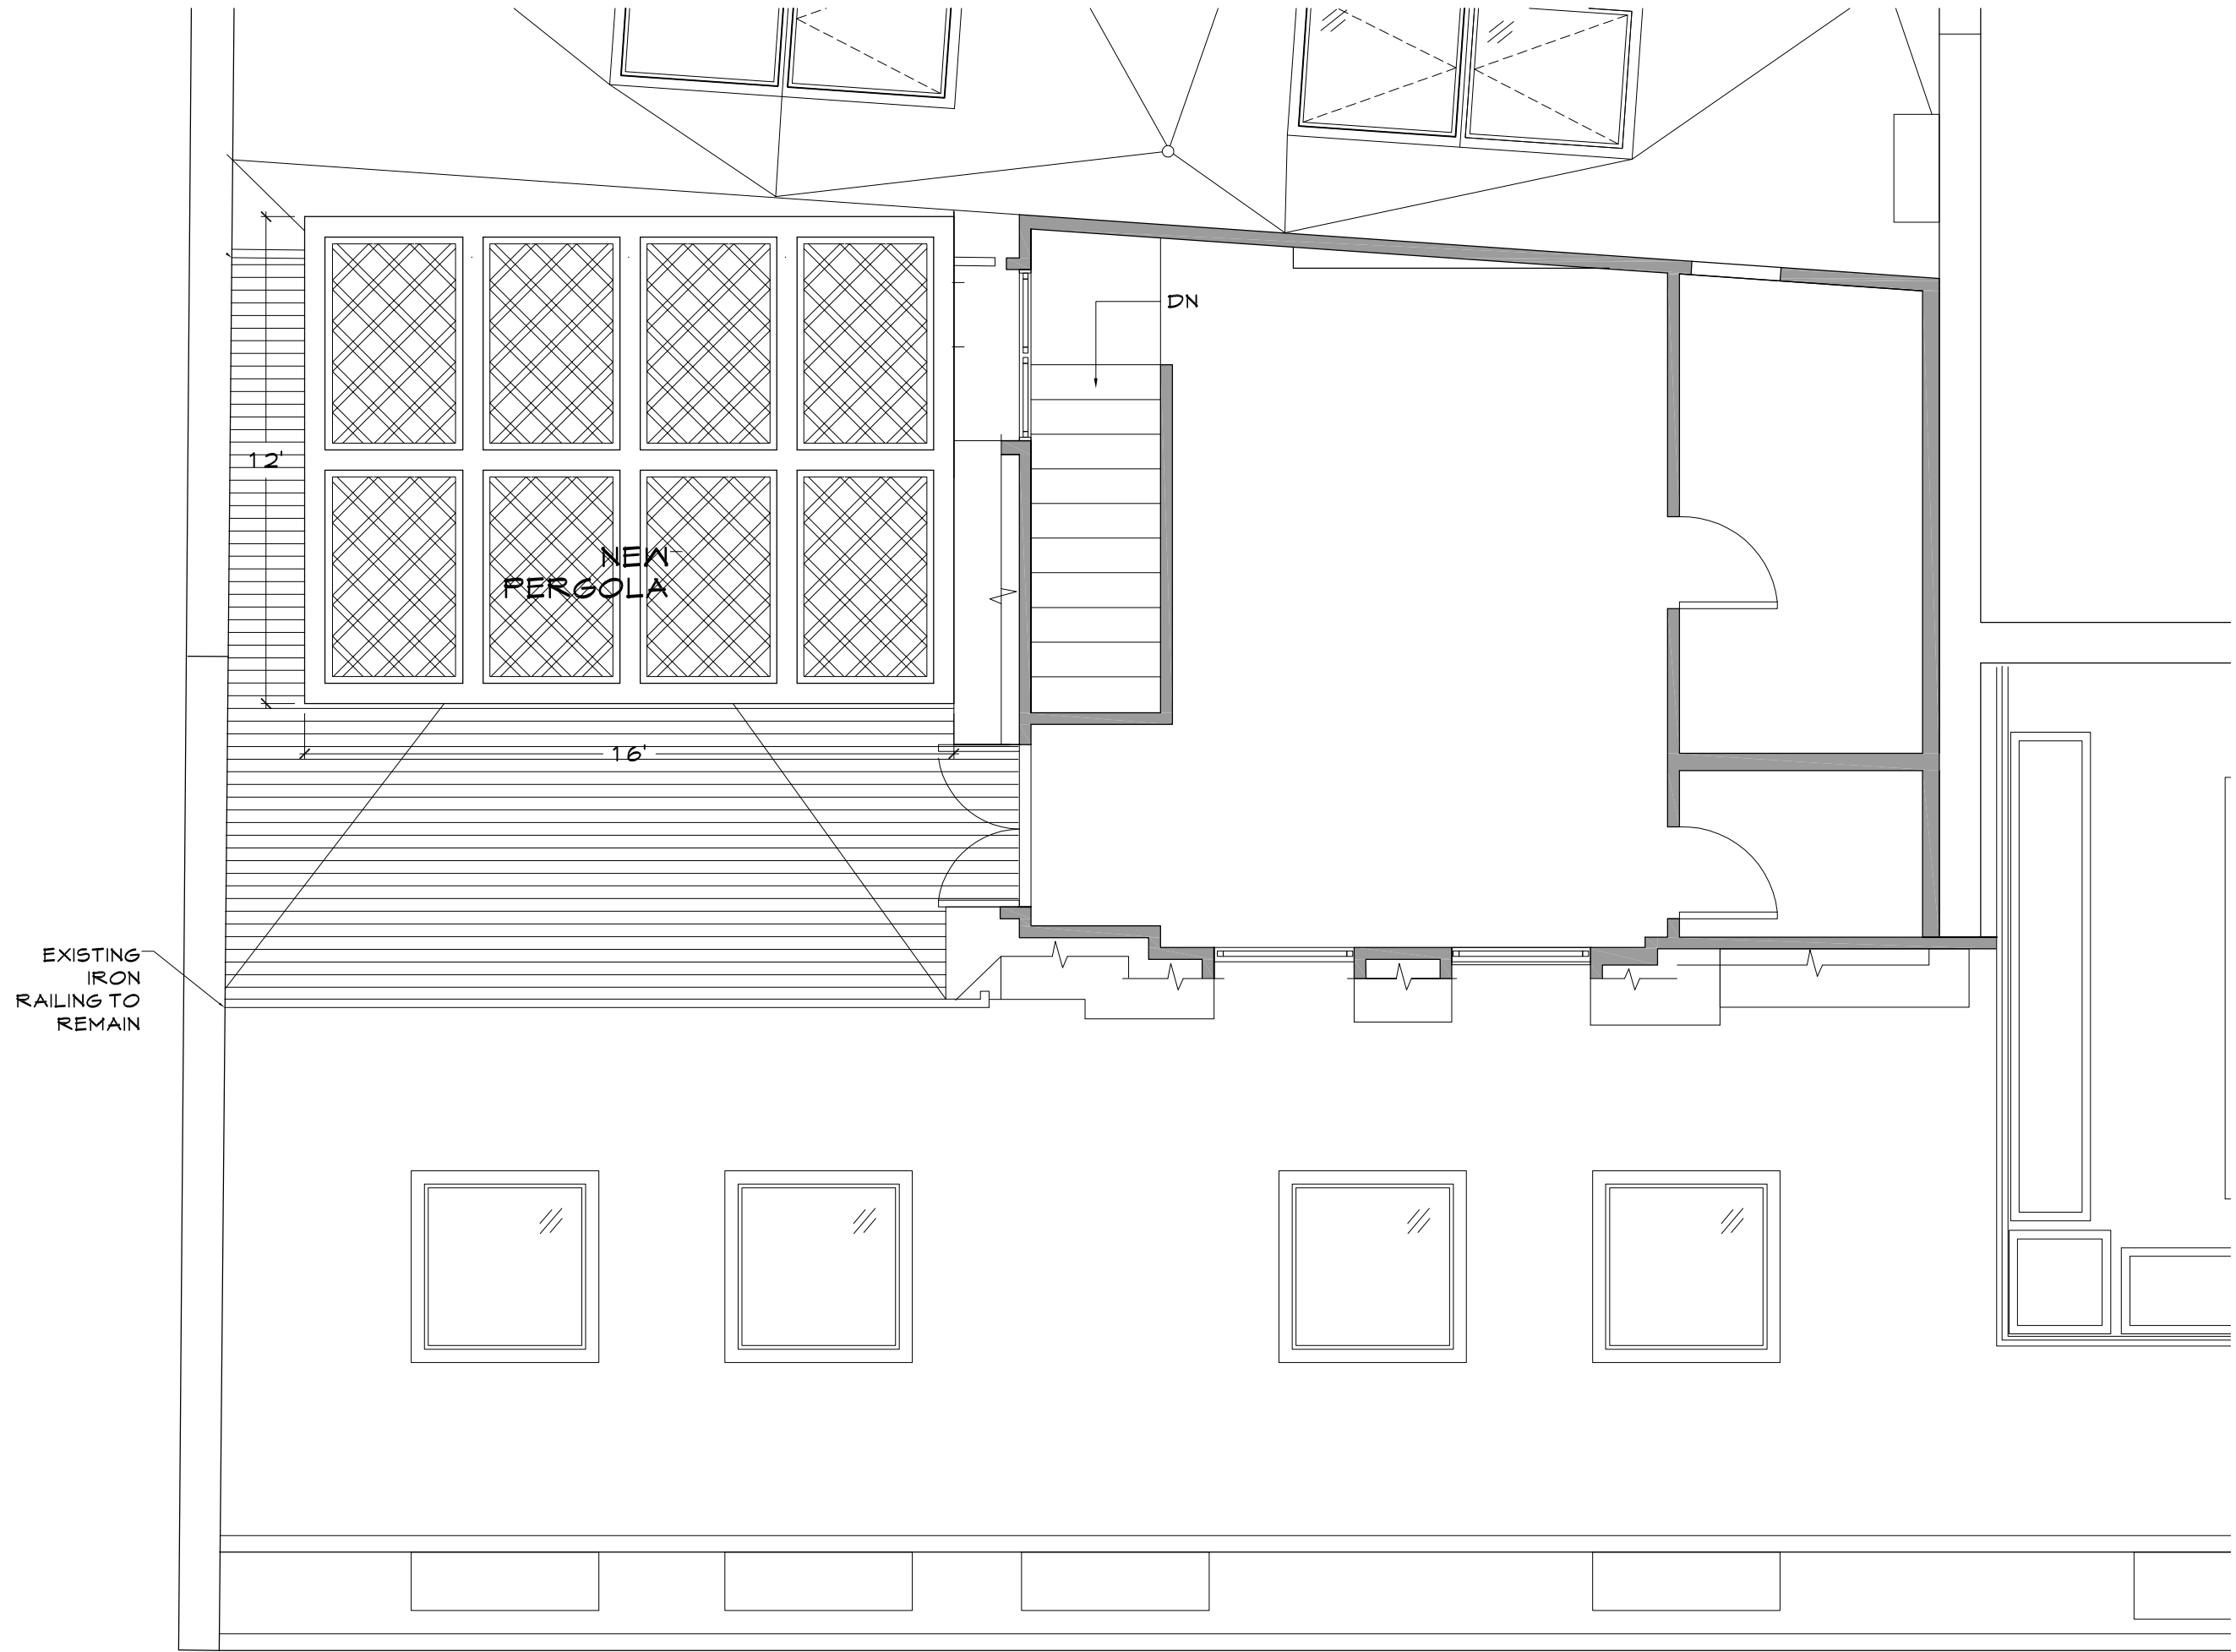

HWA

HICKOX WILLIAMS ARCHITECTS
58 WINTER STREET
BOSTON, MA
617.542.1080

37-41 Beaver Place

DRAWING NAME:


PROPOSED WEST
ELEVATION

DATE:
26 May 2017

SCALE:
1/4" = 1'-0"

SHEET NUMBER:

A-2

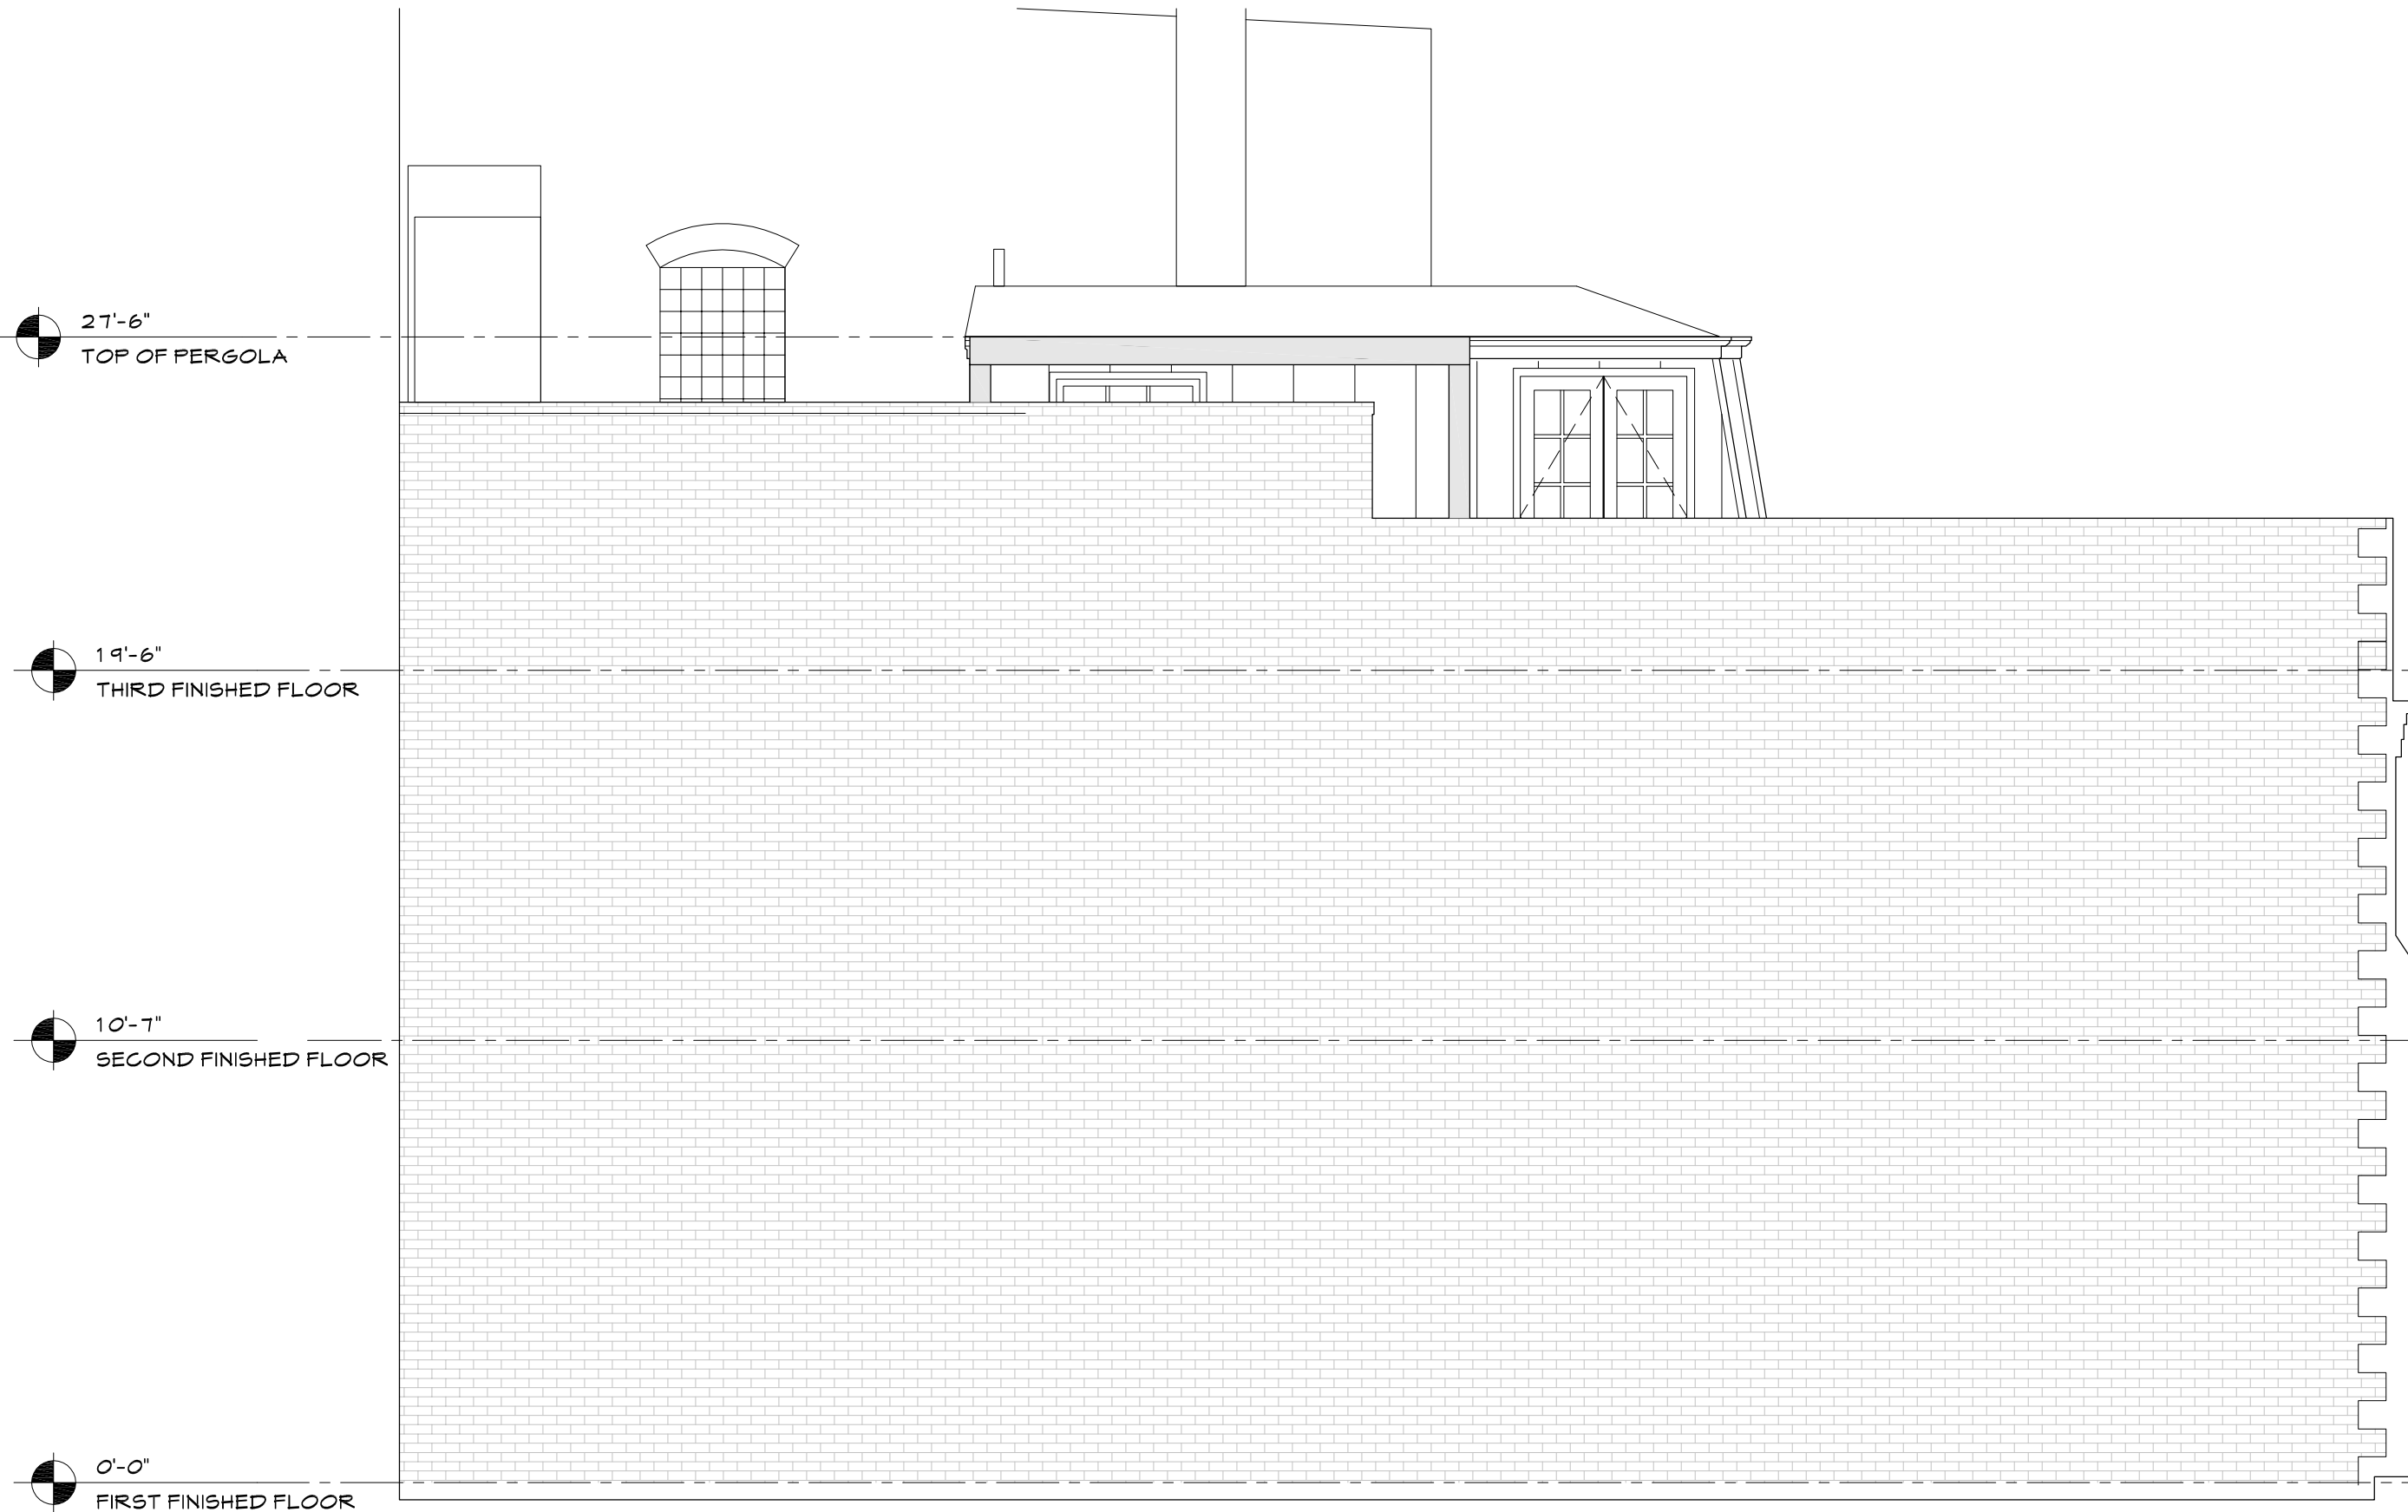

27'-6"
TOP OF PERGOLA

19'-6"
THIRD FINISHED FLOOR

10'-7"
SECOND FINISHED FLOOR

0'-0"
FIRST FINISHED FLOOR

HWA

HICKOX WILLIAMS ARCHITECTS
58 WINTER STREET
BOSTON, MA
617.542.1080

37-41 Beaver Place



DRAWING NAME:


PROPOSED SOUTH ELEVATION

DATE: 26 May 2017

SCALE: 1/4" = 1'-0"

SHEET NUMBER:

A-3

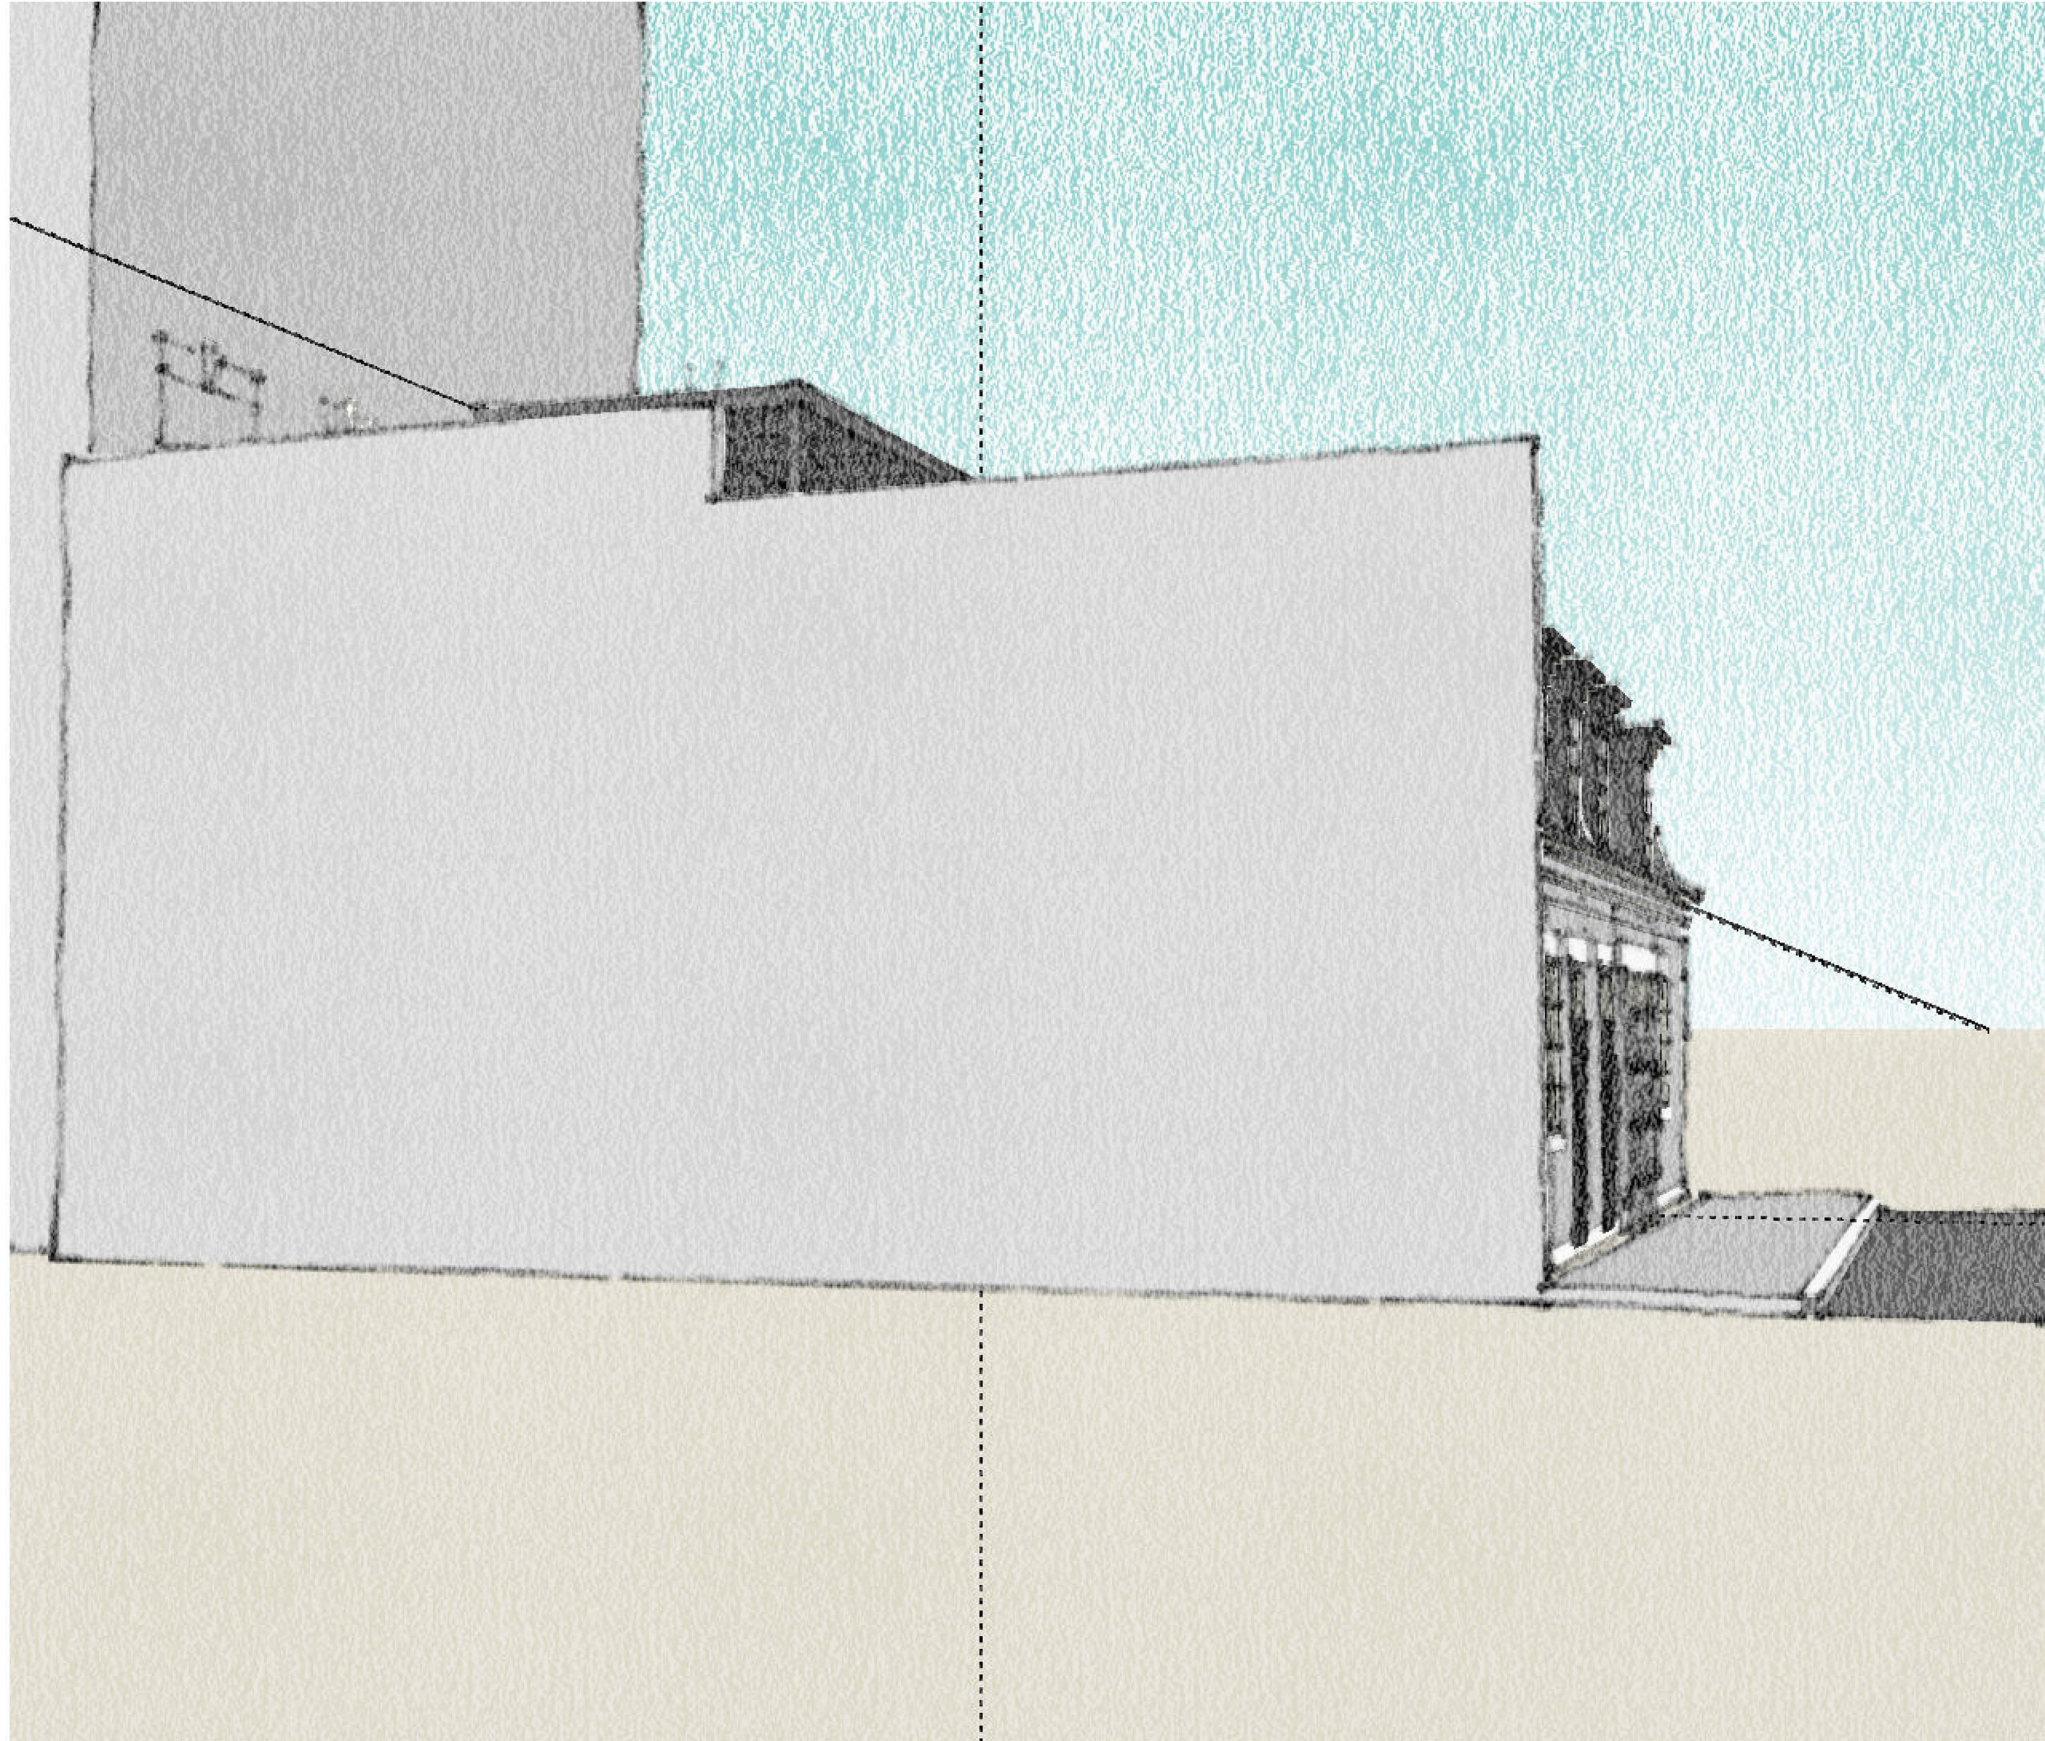


View from Fiedler Bridge

37-41 BEAVER PLACE



View from Beaver Place

37-41 BEAVER PLACE

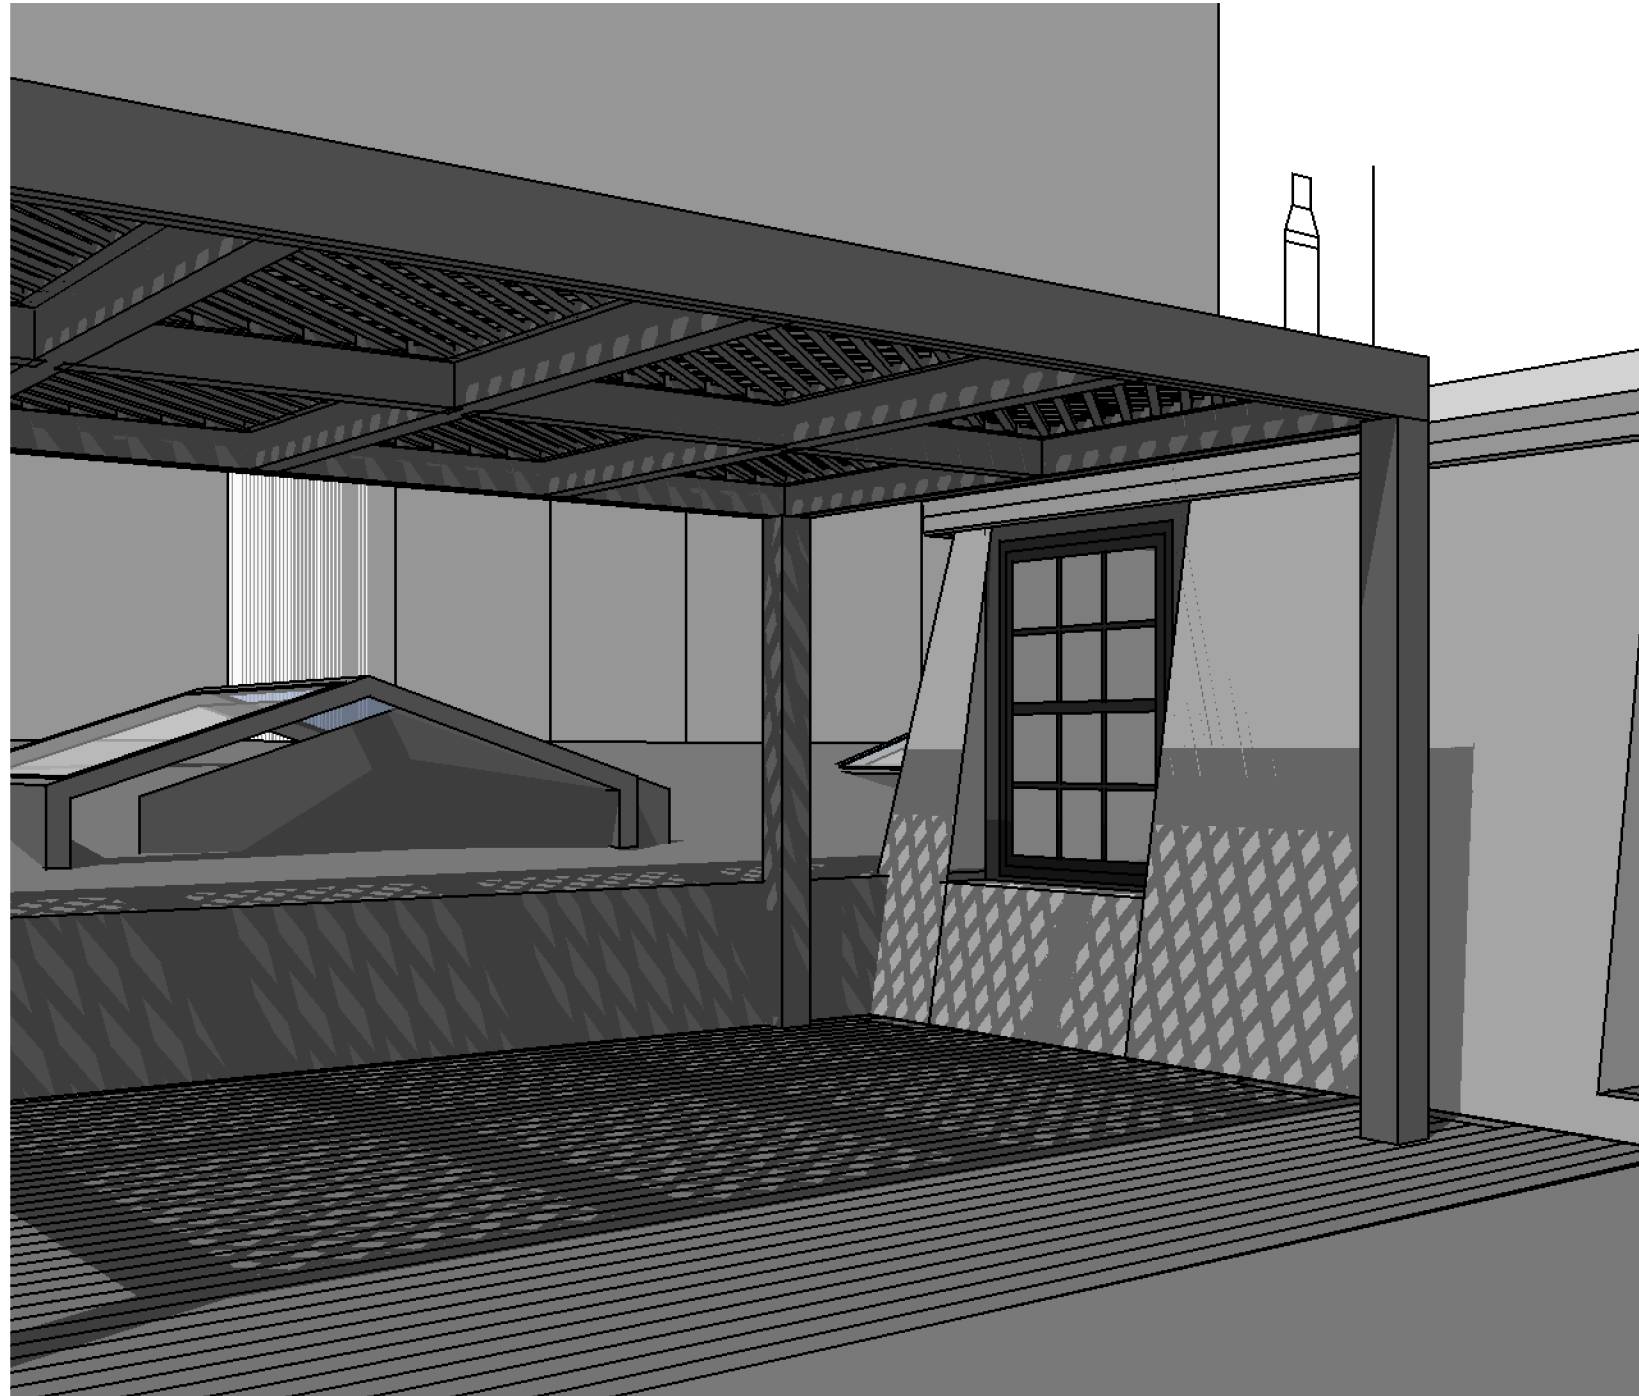

Pergola detail

37-41 BEAVER PLACE



View from Mugar Way

37-41 BEAVER PLACE