



12-21-16

15 ORKNEY ROAD

FRONT ELEVATION



12-21-16

15 ORKNEY ROAD

WESTERN CORNER



12-21-16


15 ORKNEY ROAD

EASTERN CORNER

- EXISTING GABLE ROOF TO BE REPAIRED
- NEW WOOD BARGEBOARD
- PROPOSED ARCH WINDOW PLACED IN EXISTING ARCH OPENING
- NEW CEDAR SHINGLES
- WOOD DETAIL TO MATCH EXISTING
- WOOD GUTTER TO BE REPAIRED
- NEW HEADER

- MOVE EXISTING 6X6 WOOD COLUMN
- WOOD PANEL

STONE WALL

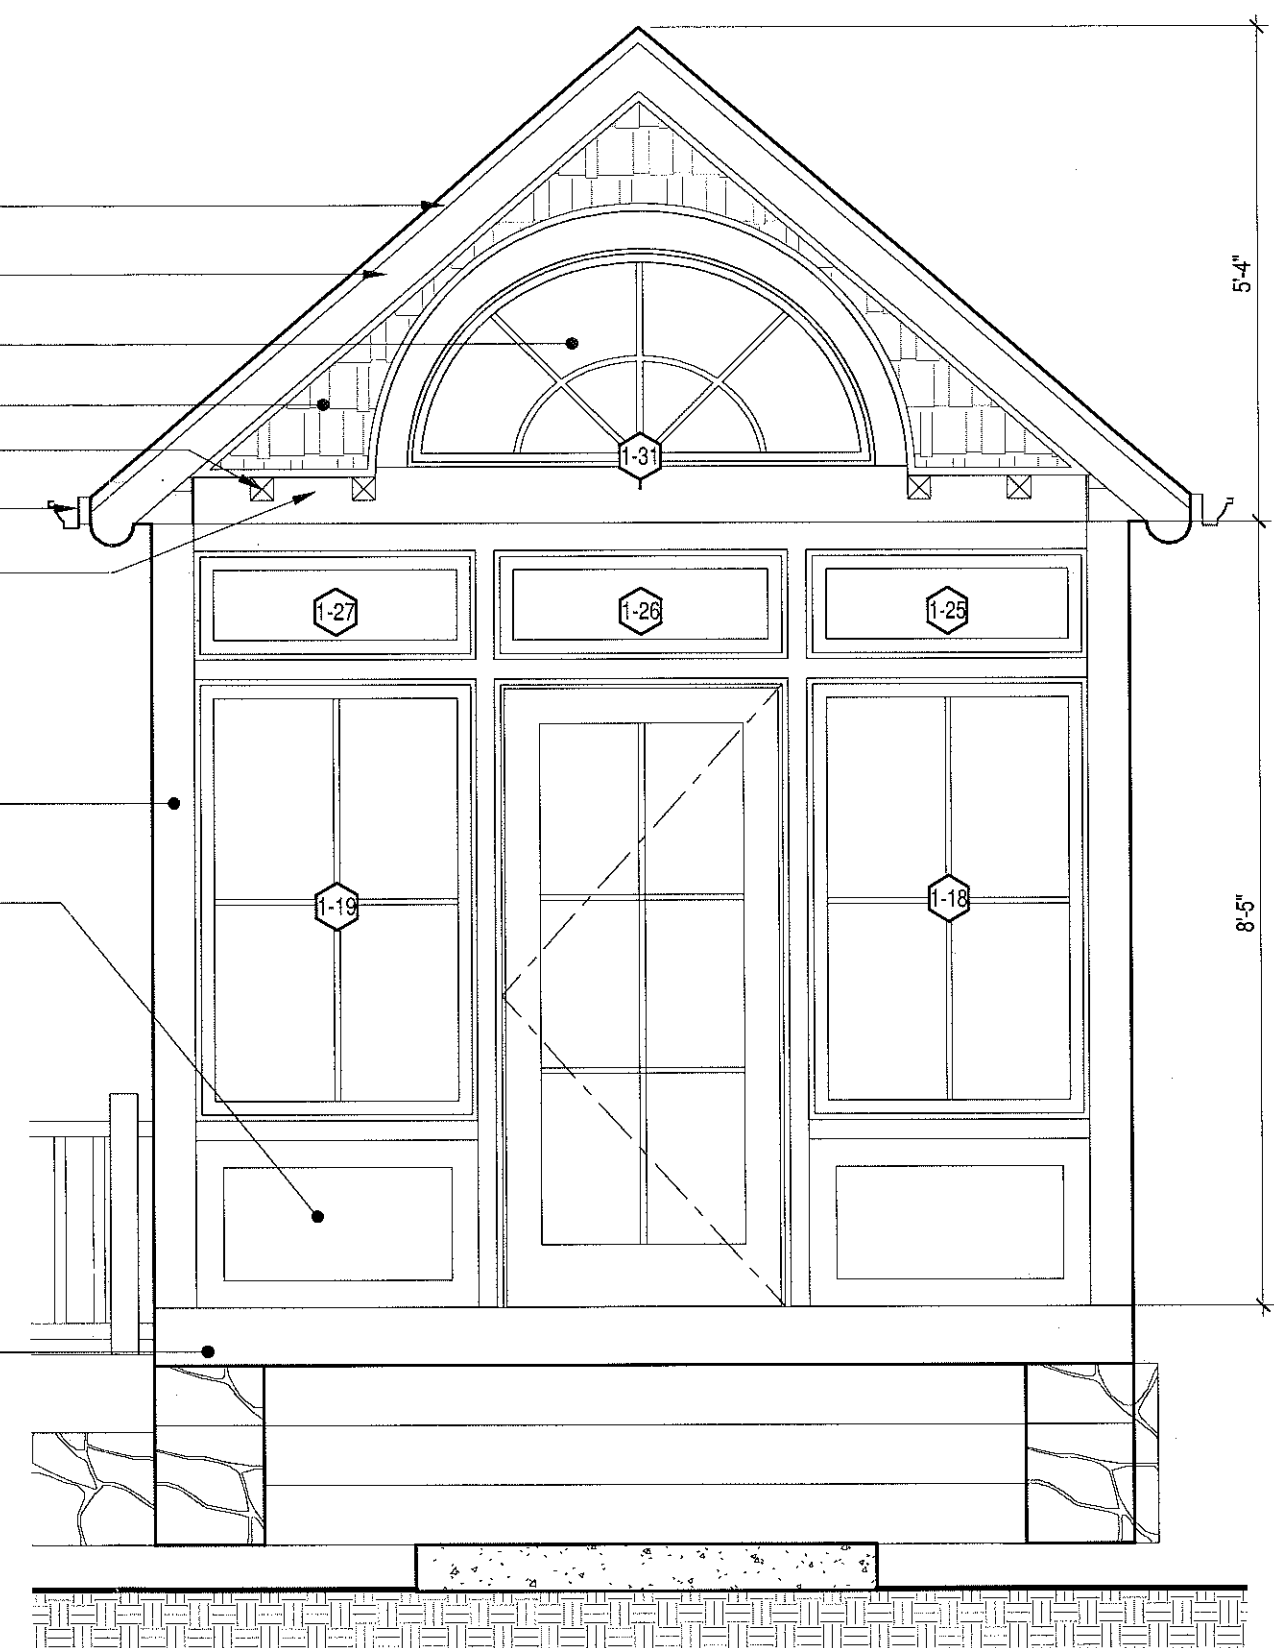


1 VESTIBULE FRONT ELEVATION
1/2" = 1'-0"

Timothy Burke
ARCHITECTURE
142 BERKELEY STREET, BOSTON MASSACHUSETTS 02116
P: 617.266.1332 | W: timothyburke.net | F: 617.266.1116


Date: 01/09/2017 Drawn By: JB
VESTIBULE FRONT ELEVATION
Refer To:

15 ORKNEY RD.
BOSTON, MA 02135

H1.15

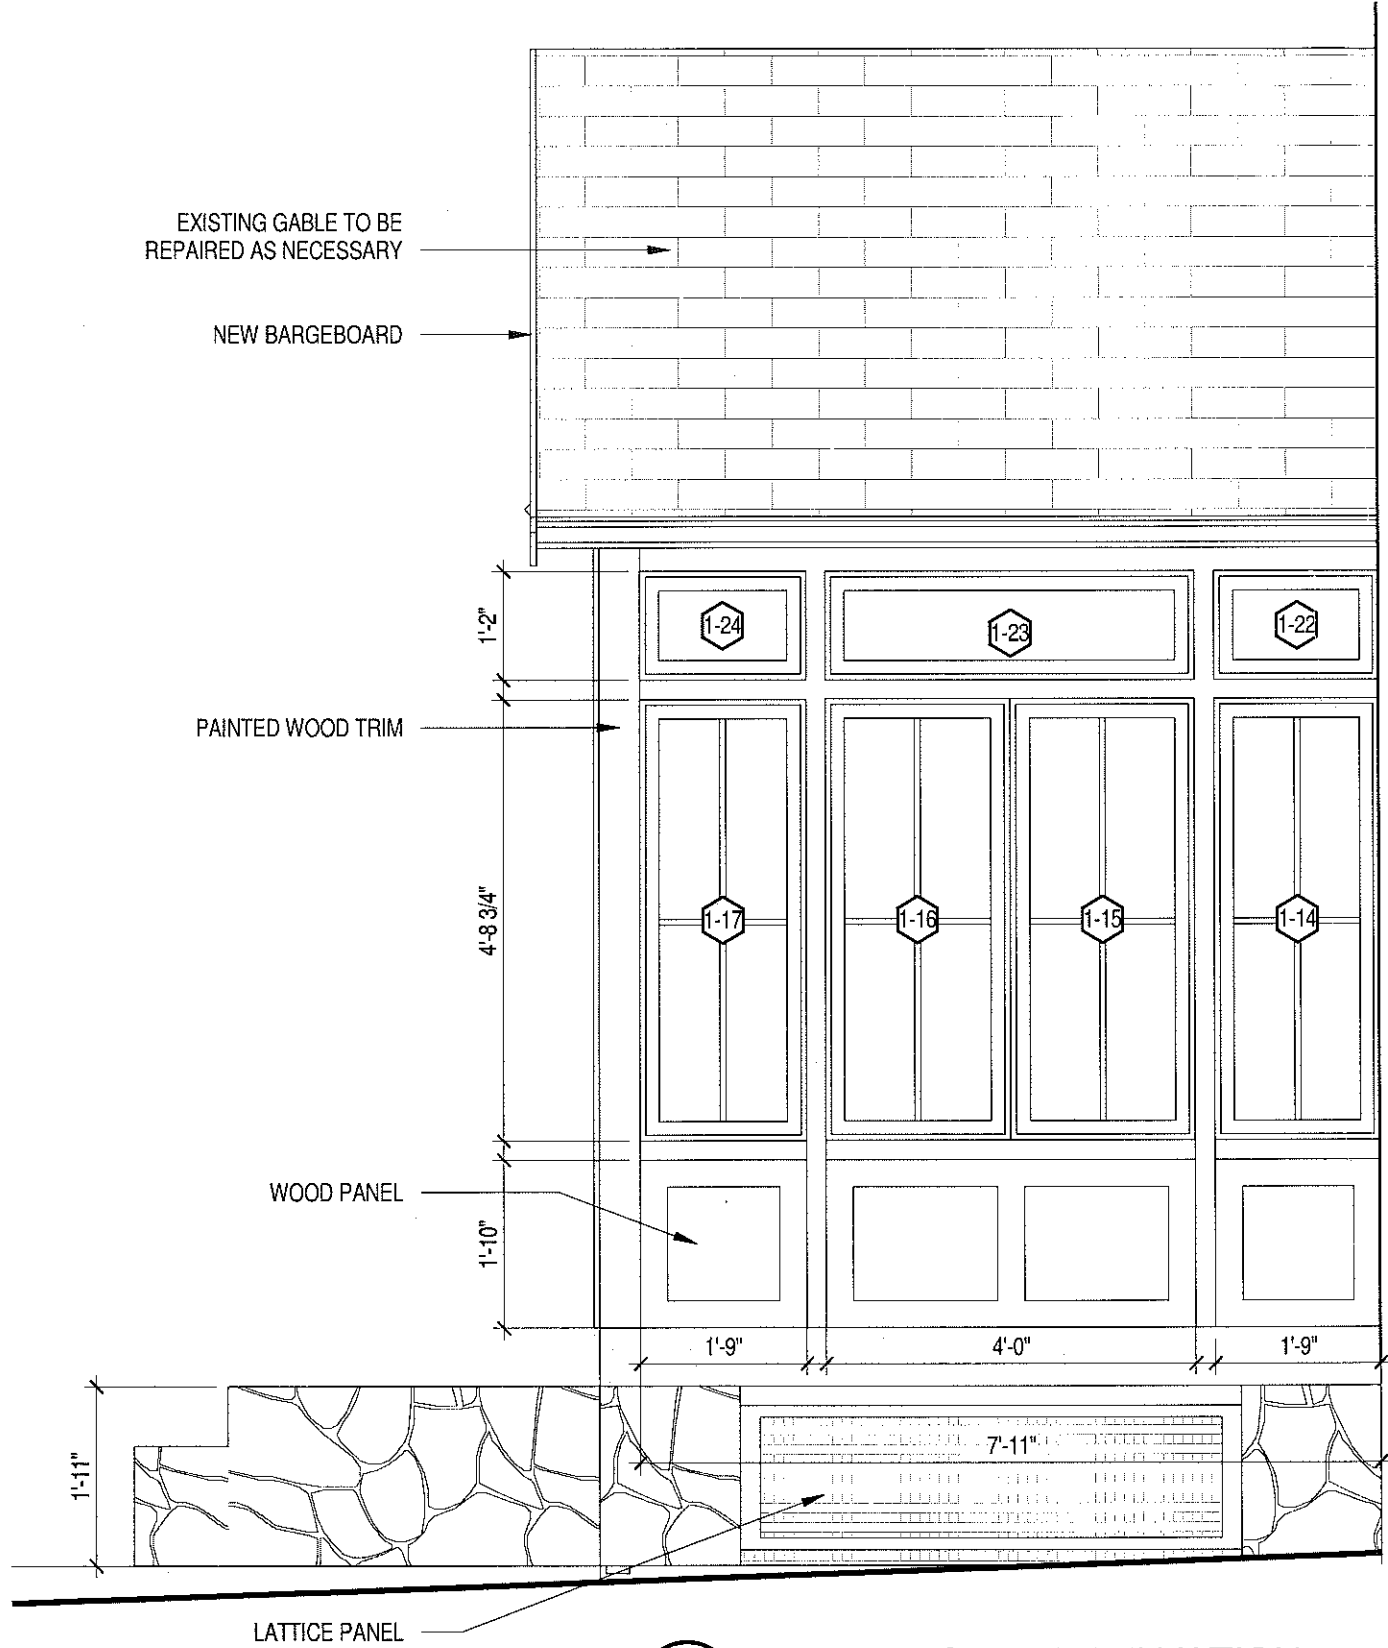

2 RIGHT VESTIBULE ELVATION
1/2" = 1'-0"

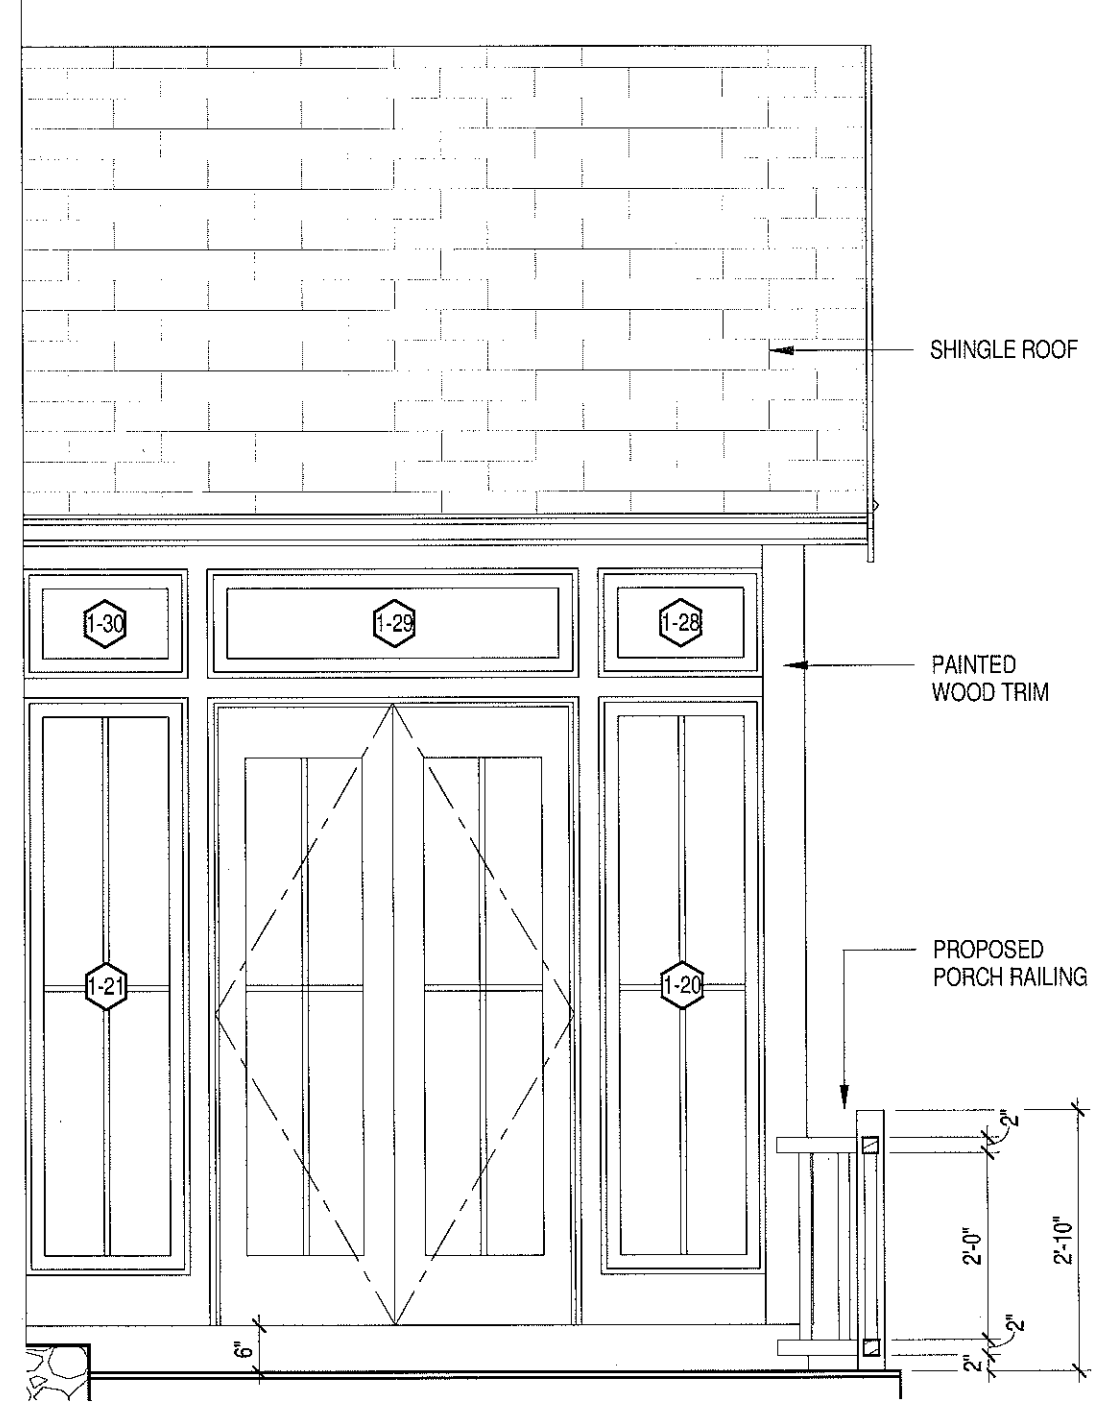


1 LEFT VESTIBULE ELEVATION
1/2" = 1'-0"

Timothy Burke
ARCHITECTURE
142 BERKELEY STREET, BOSTON MASSACHUSETTS 02116
P: 617.266.1332 | W: timothyburke.net | F: 617.266.1116

Date: 01/09/2017 Drawn By: JB
VESTIBULE SIDE ELEVATIONS
Refer To:

15 ORKNEY RD.
BOSTON, MA 02135

H1.16

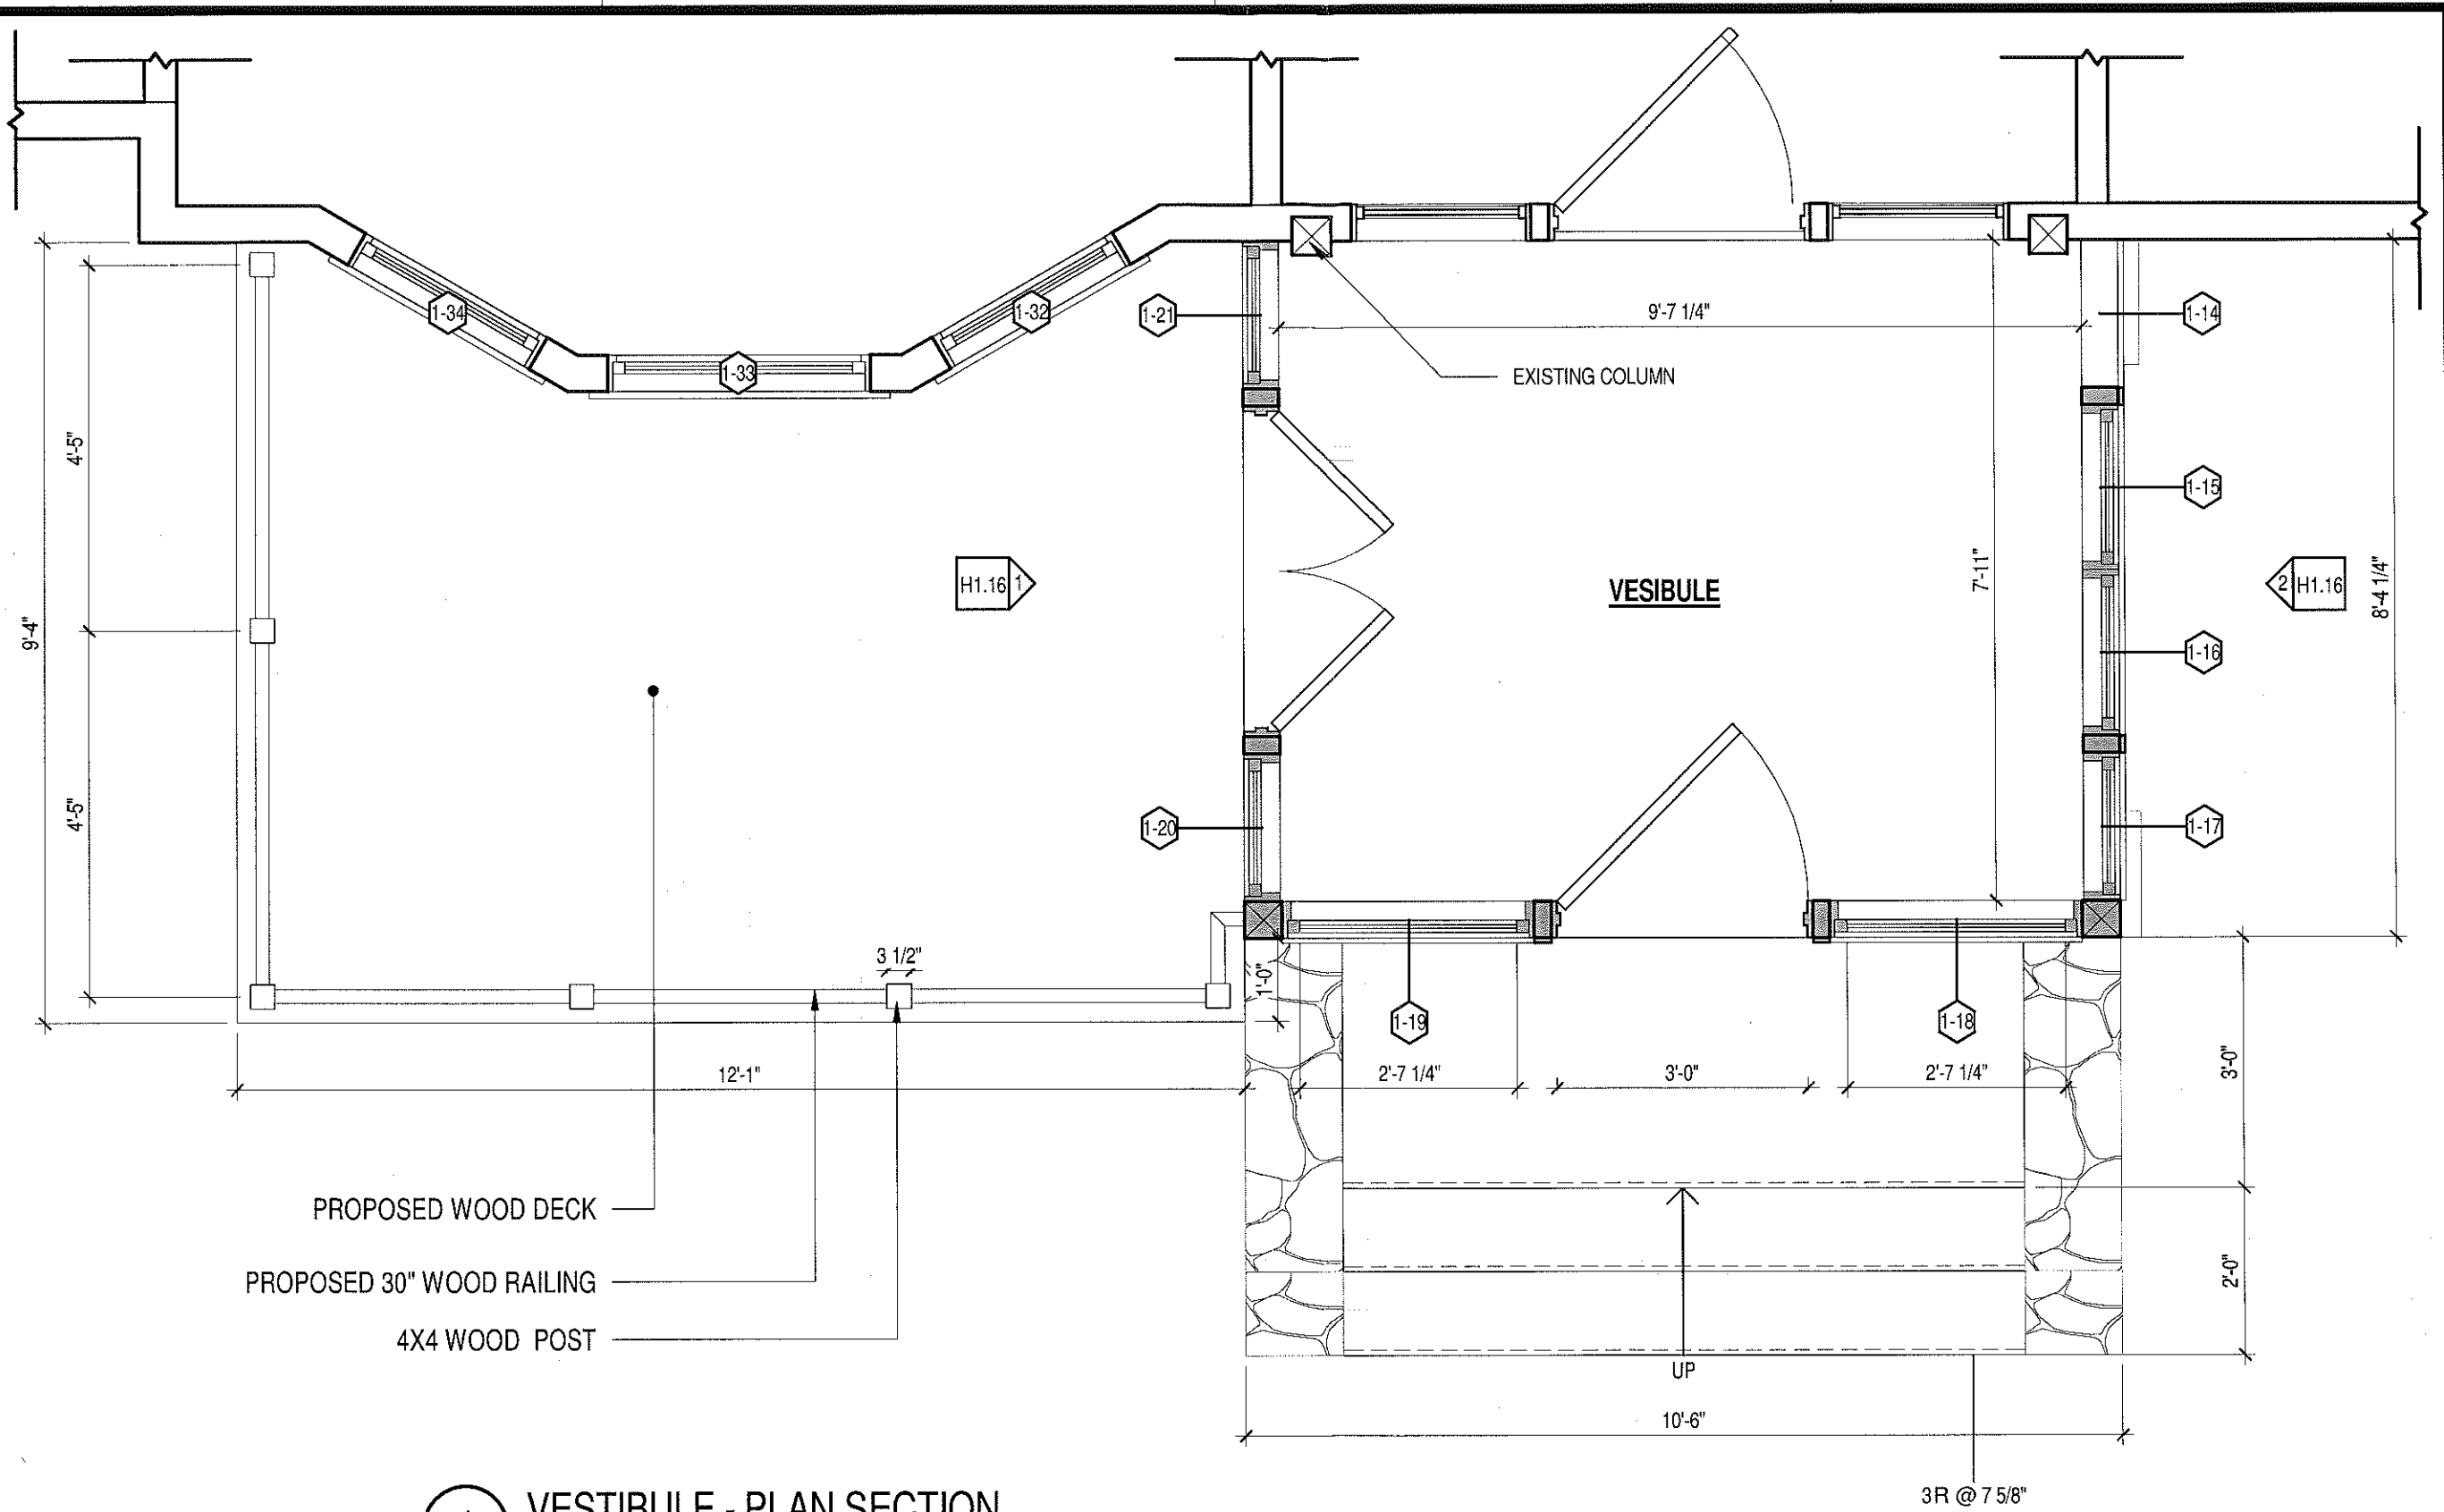

1 VESTIBULE - PLAN SECTION
 1/2" = 1'-0"

Timothy Burke
 ARCHITECTURE
 142 BERKELEY STREET, BOSTON MASSACHUSETTS 02116
 P: 617.266.1332 | W: timothyburke.net | F: 617.266.1116

Date: 01/09/2017 Drawn By: JB
 VESTIBULE PLAN
 Refer To:

15 ORKNEY RD.
 BOSTON, MA 02135

H1.17



EXISTING GABLE TO BE REPAIRED

EXISTING ARCH RECESS TO REMAIN

PROPOSED TRANSOM WINDOWS

PROPOSED FIXED WINDOWS

PROPOSED GLASS PANEL DOOR

MAILBOX

FIRST FLOOR 0" 

PROPOSED STONE TREADS WITH STONE RISERS

30" WOOD 2X2 RAILING W/ 2X2 BALUSTERS

WOOD POST PROPOSED WOOD DECK

WOOD LATTICE
WOOD TRIM
STONE PIER

1 VESTIBULE - FRONT
1/2" = 1'-0"

Timothy Burke
ARCHITECTURE

142 BERKELEY STREET, BOSTON MASSACHUSETTS 02116
P: 617.266.1332 | W: timothyburke.net | F: 617.266.1116

Date: 05/16/2017 Drawn By: JB

VESTIBULE FRONT ELEVATION


Refer To:

15 ORKNEY RD.
BOSTON, MA 02135

H1.15



2 RIGHT VESTIBULE ELEVATION
1/2" = 1'-0"

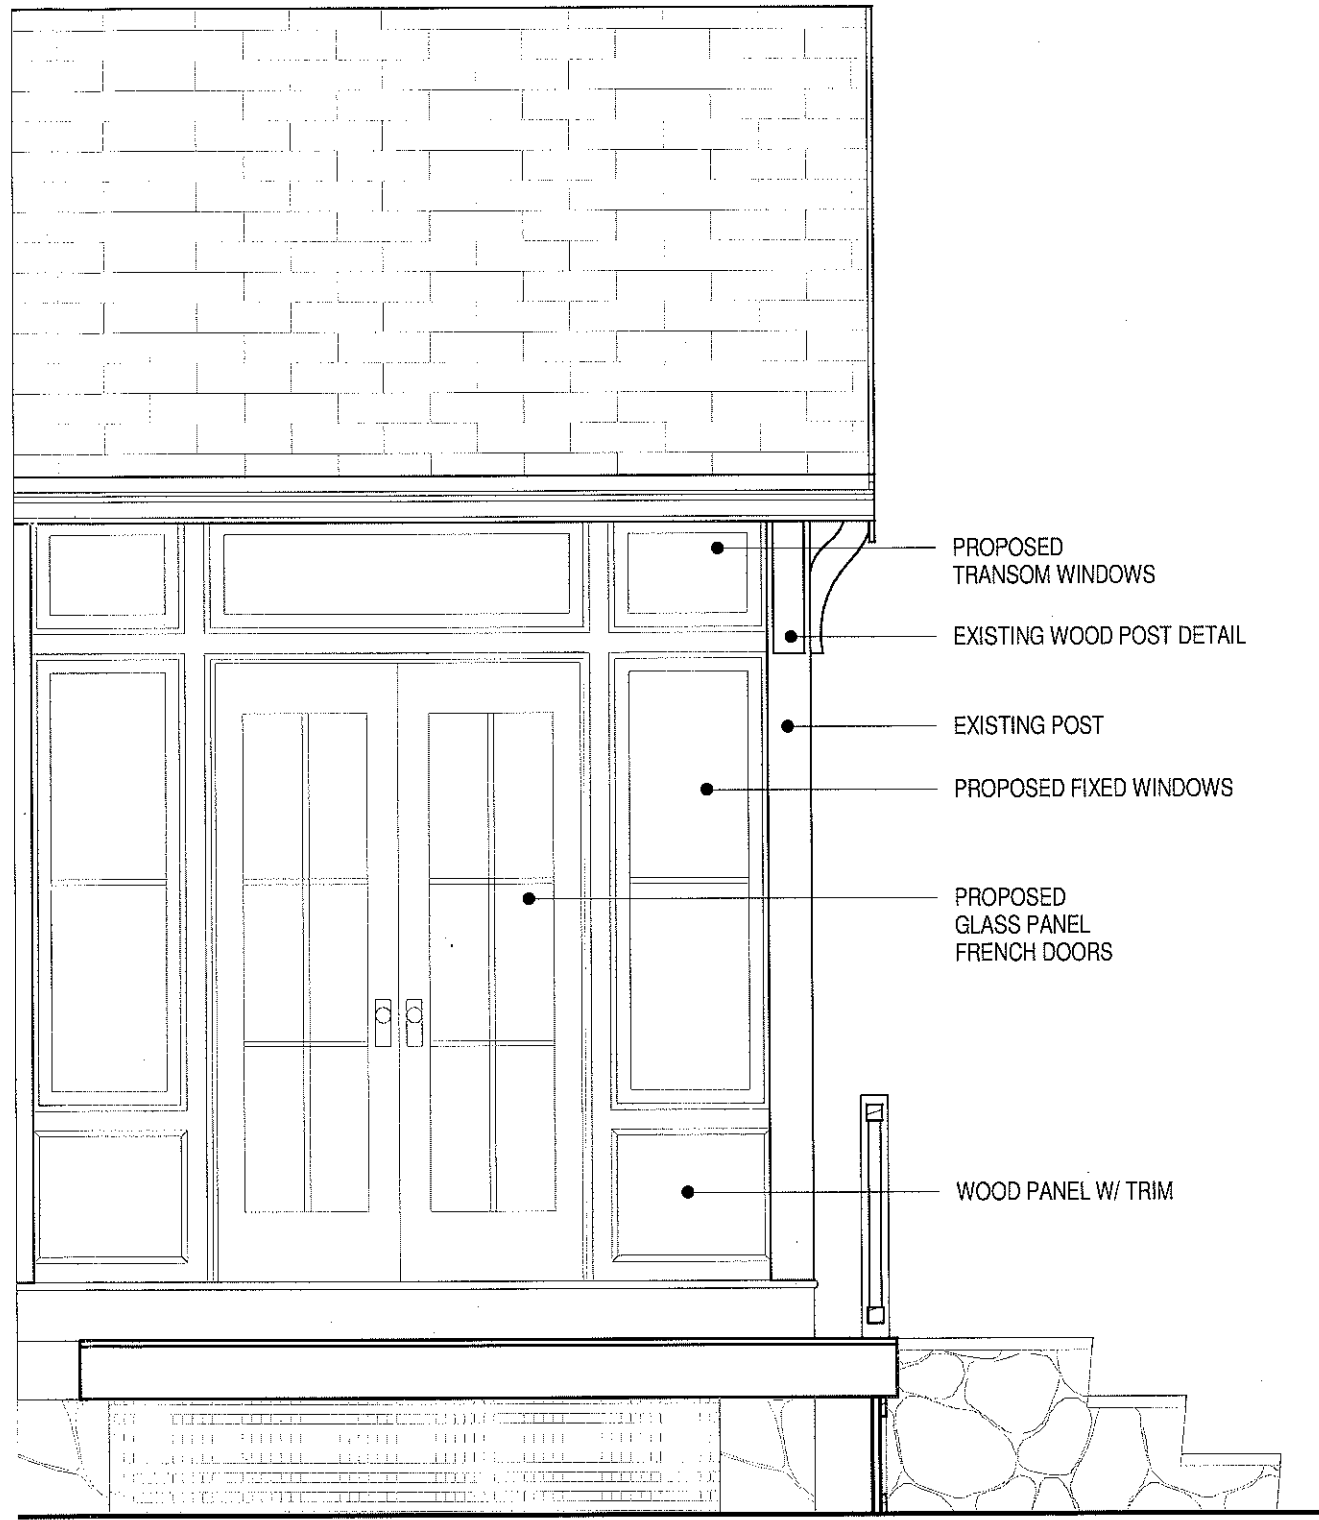

1 LEFT VESTIBULE ELEVATION
1/2" = 1'-0"

Timothy Burke
ARCHITECTURE

142 BERKELEY STREET, BOSTON MASSACHUSETTS 02116
P: 617.266.1332 | W: timothyburke.net | F: 617.266.1116


Date: 05/16/2017 Drawn By: JB

VESTIBULE SIDE ELEVATIONS

Refer To:

15 ORKNEY RD.
BOSTON, MA 02135

H1.16

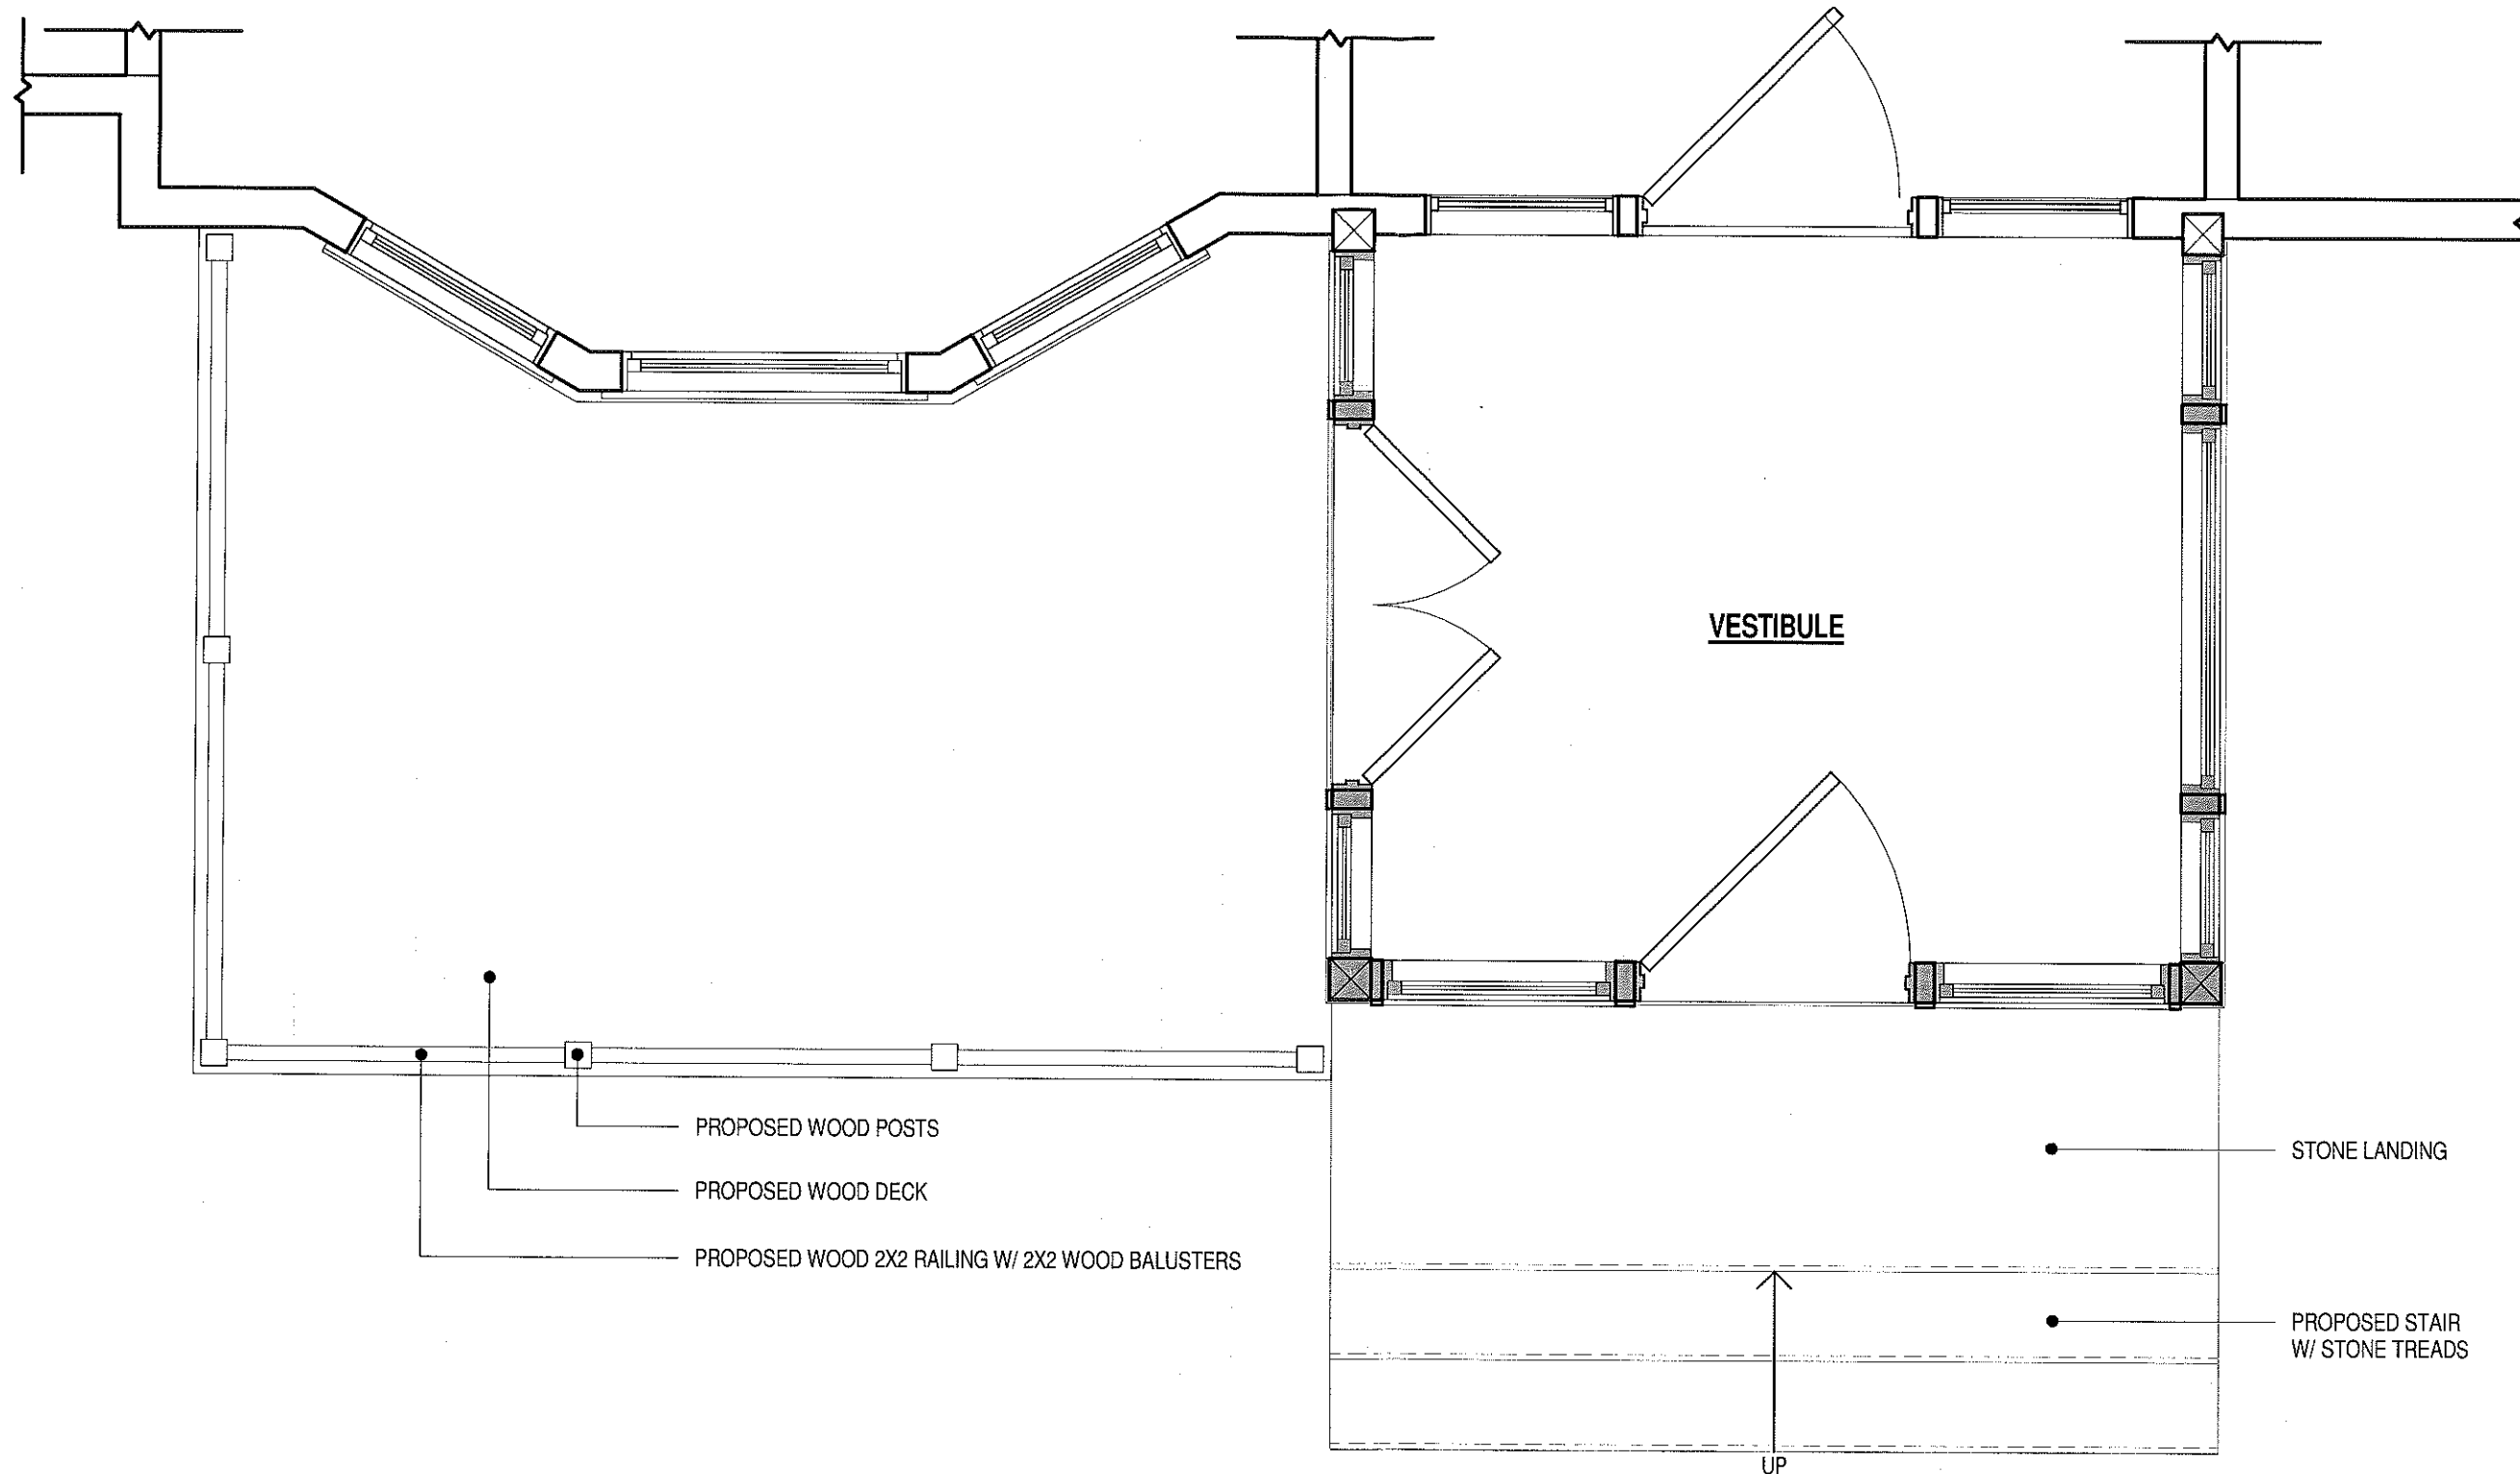

1 VESTIBULE - PLAN SECTION
1/2" = 1'-0"

Timothy Burke
ARCHITECTURE

142 BERKELEY STREET, BOSTON MASSACHUSETTS 02116
P: 617.266.1332 | W: timothyburke.net | F: 617.266.1116

Date: 05/16/2017 Drawn By: JB

VESTIBULE PLAN

Refer To:

15 ORKNEY RD.
BOSTON, MA 02135

H1.17