



NORTH (FRONT) ELEVATION
SCALE: 1/2" = 1'-0"

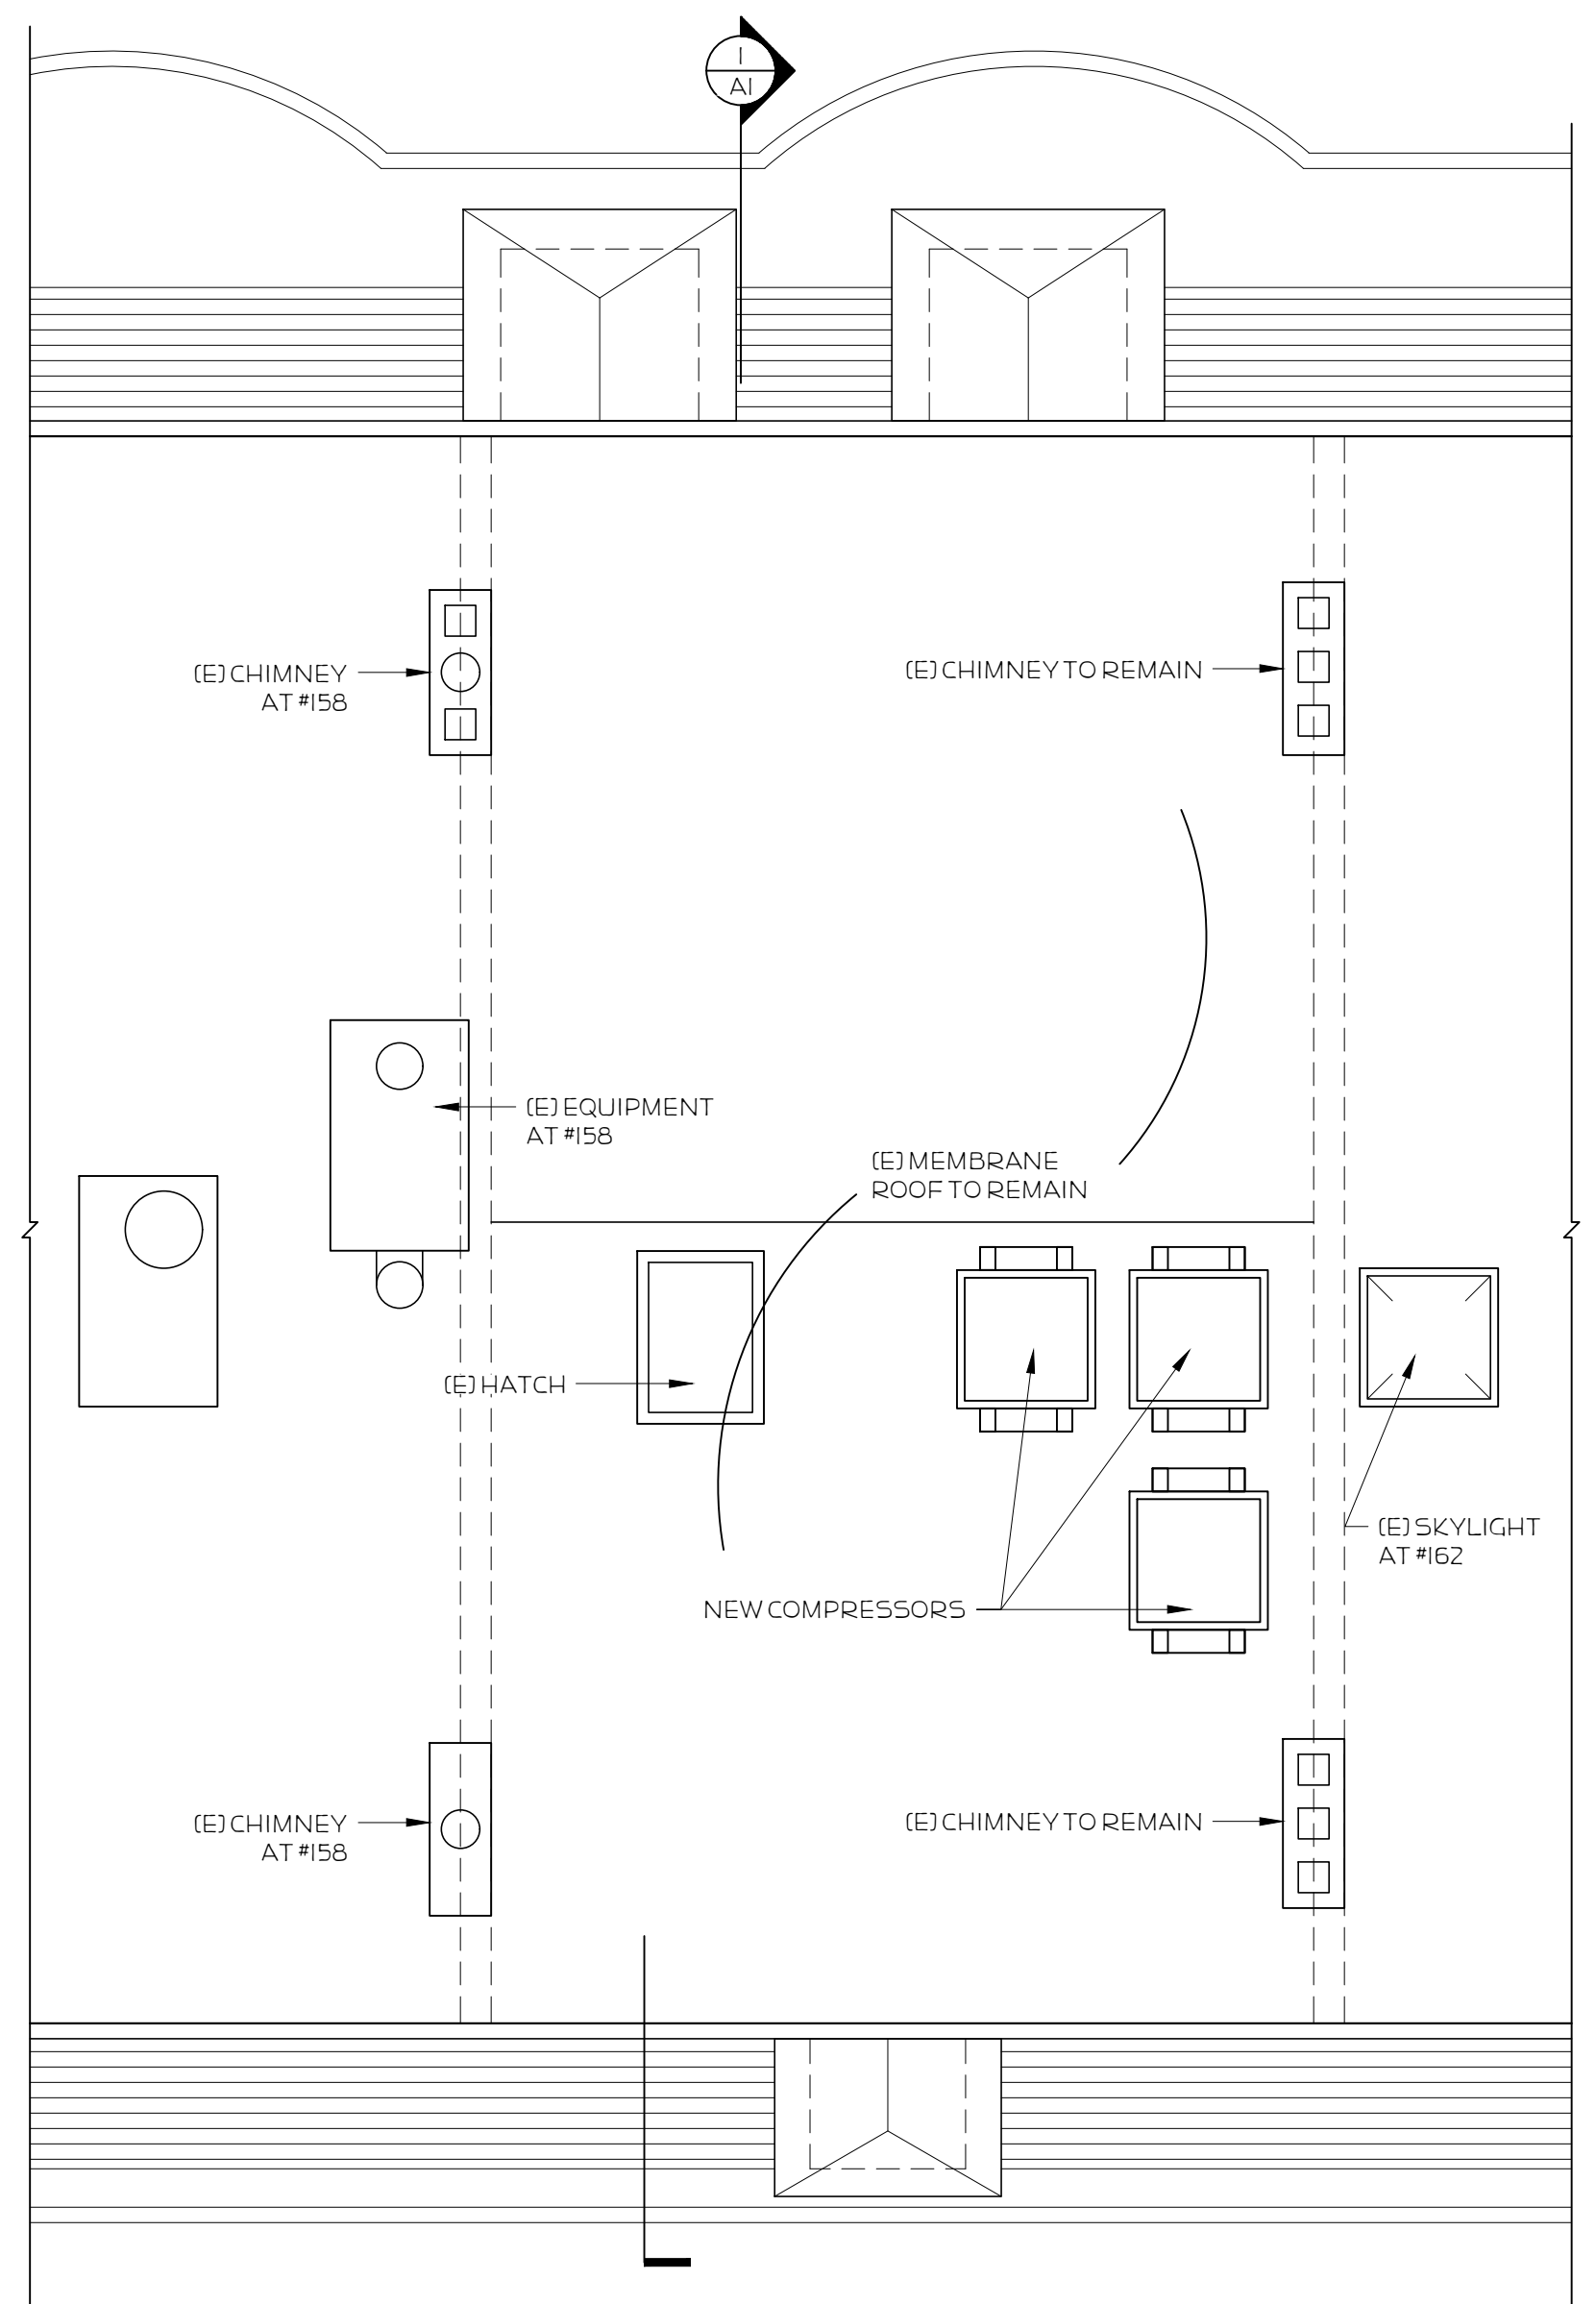

ROOF PLAN
SCALE: 1/2" = 1'-0"
CALLED NORTH

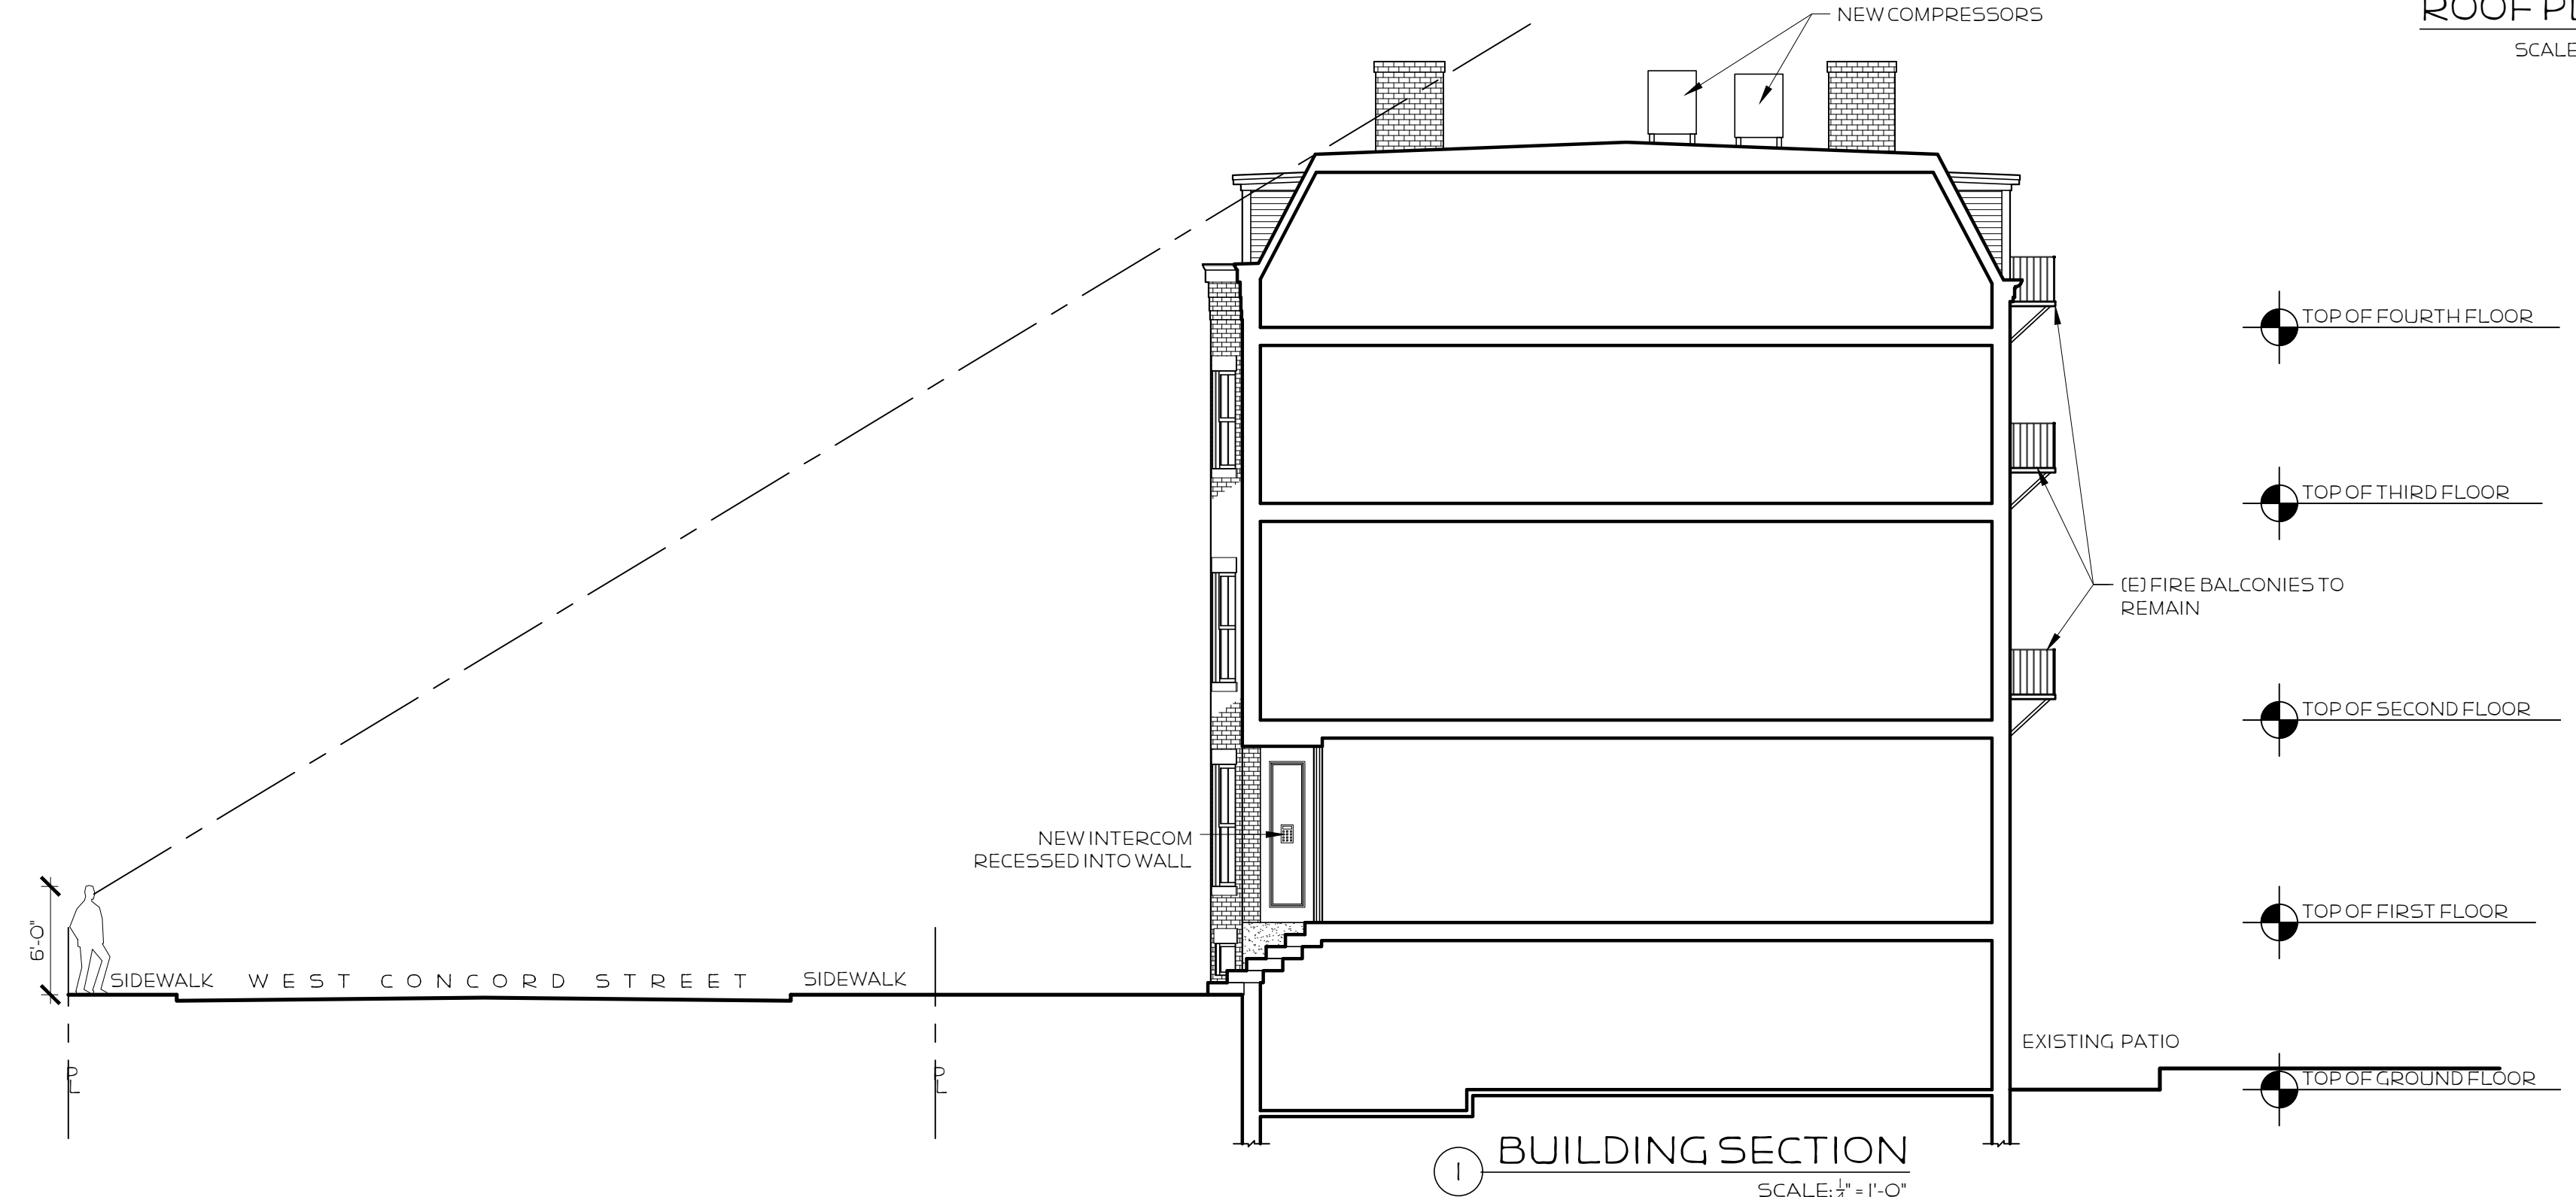

BUILDING SECTION
SCALE: 1/2" = 1'-0"

North Elevation, Building Section and Roof Plan.	
Scale: As Noted.	Rev. No.
Date: 07.07.2017	
SCHAEFFER RESIDENCE 160 West Concord Street Boston, Massachusetts 02118	
CKdesign	A1
781.910.1511 adam@huck.design	



