


Greco Residence Roof Deck

272 Marlborough Street

Boston • Massachusetts

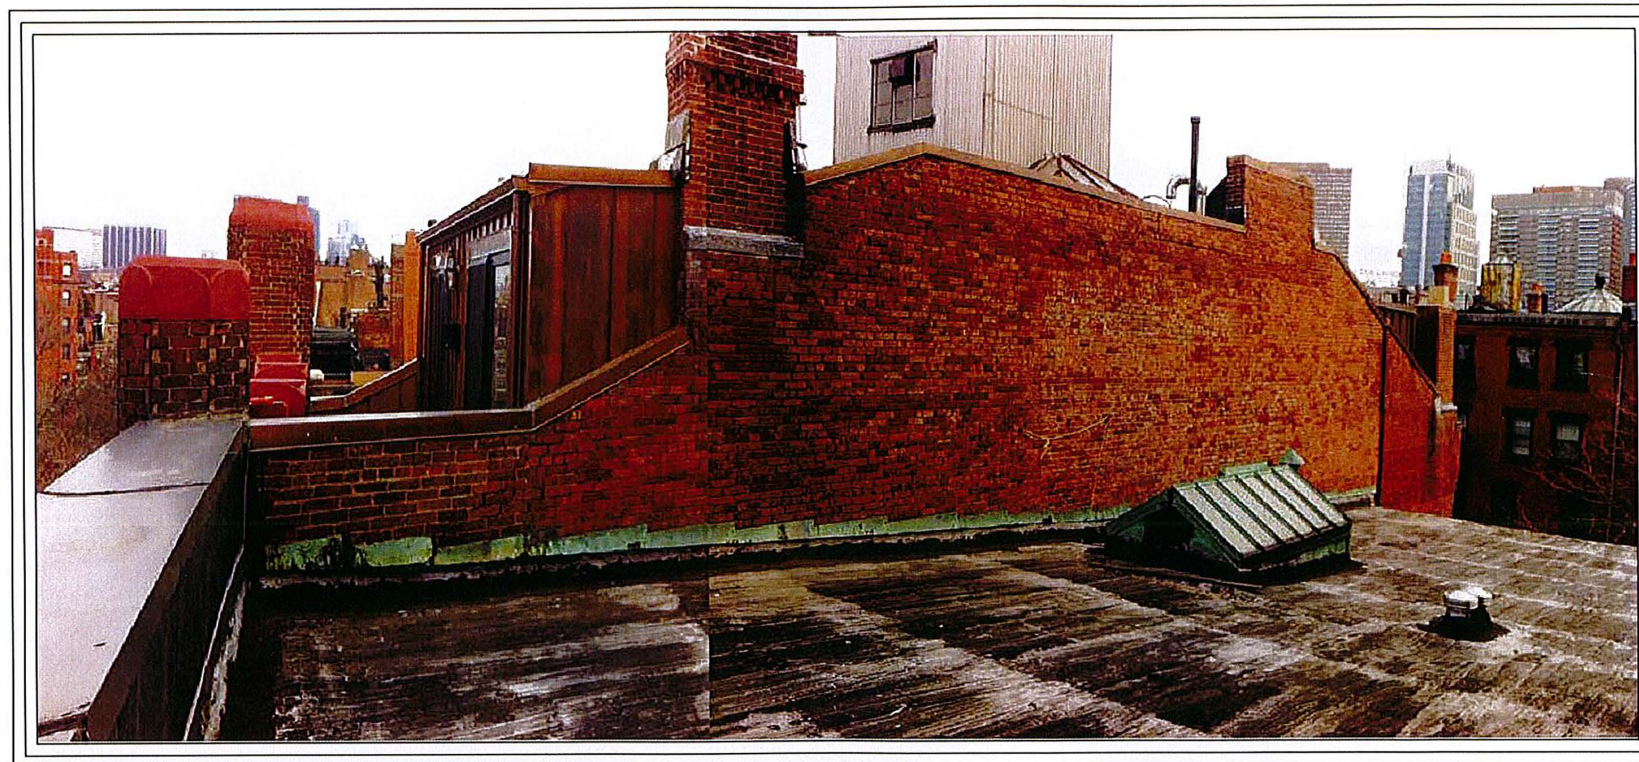

MEYER and MEYER
INC.
ARCHITECTURE & INTERIORS

REVISED September 19, 2017

September 19, 2017




Greco Residence: Roof Deck
272 Marlborough Street • Boston, Ma.

Drawing Title:
**Proposed
Roof Plan
(REVISED)**

Scale: 3/16" = 1'-0"



A4.0

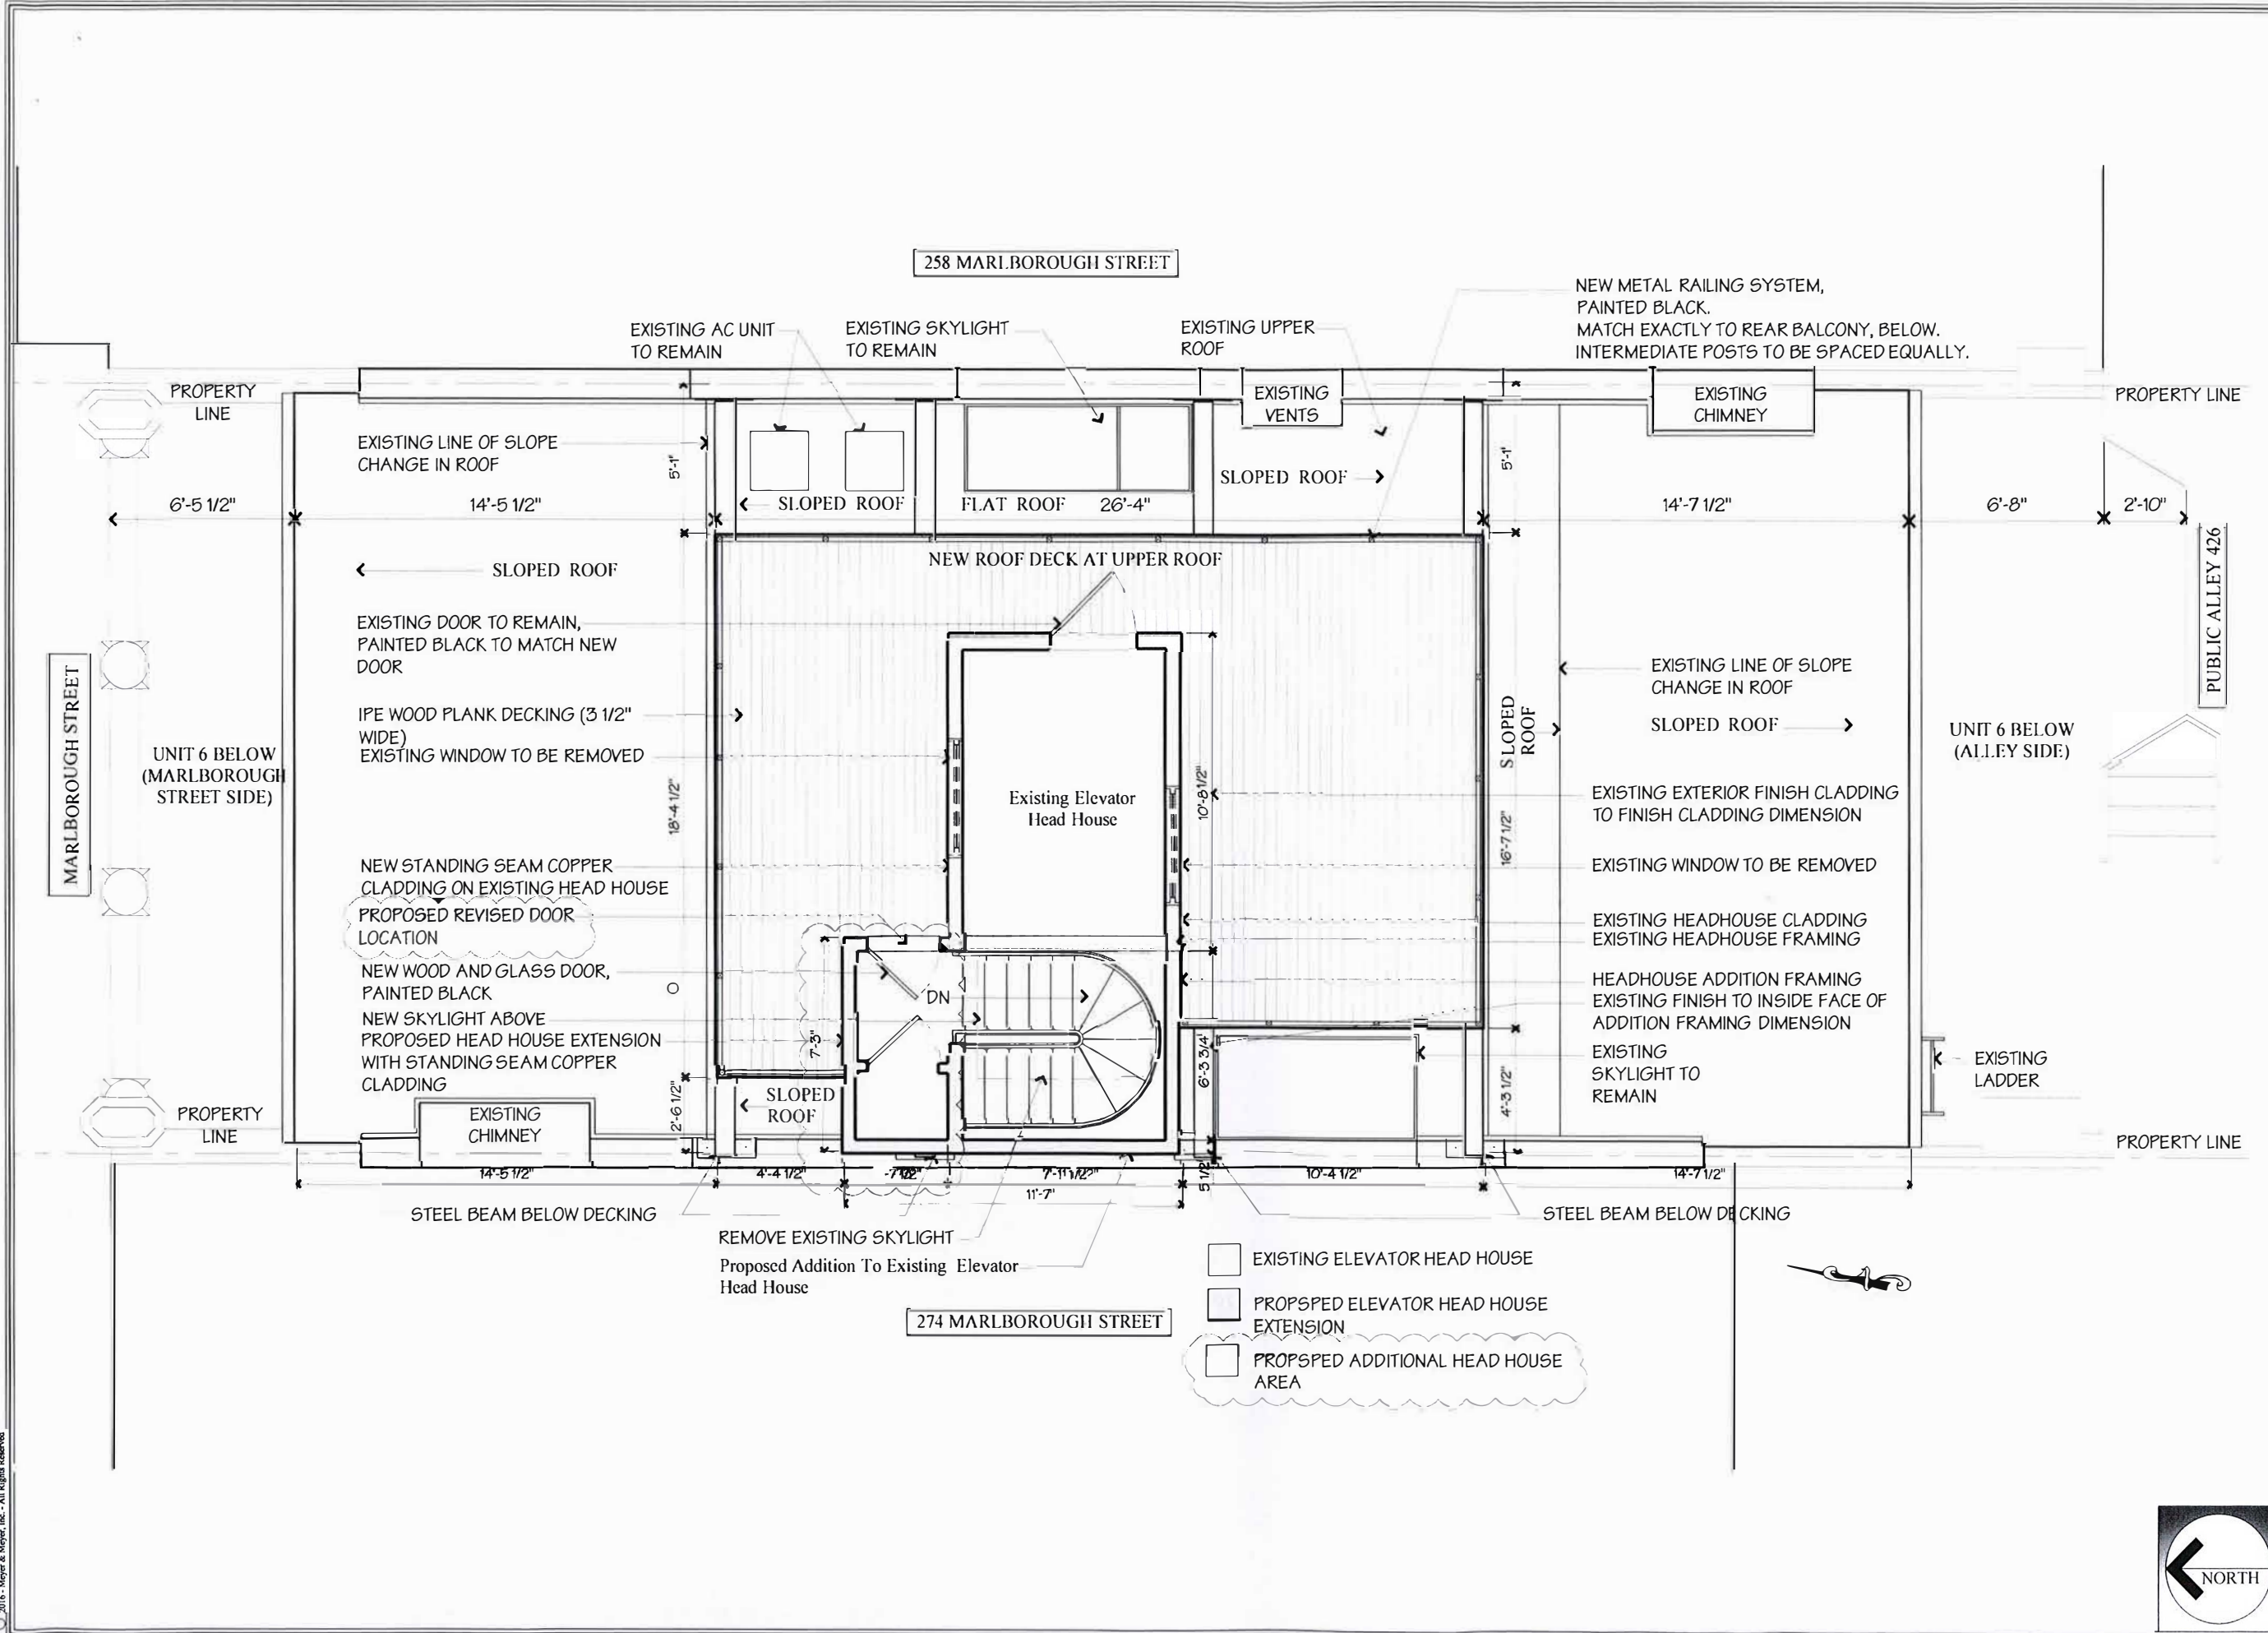


September 19, 2017




MMXVII


Greco Residence: Roof Deck
 272 Marlborough Street • Boston, Ma.

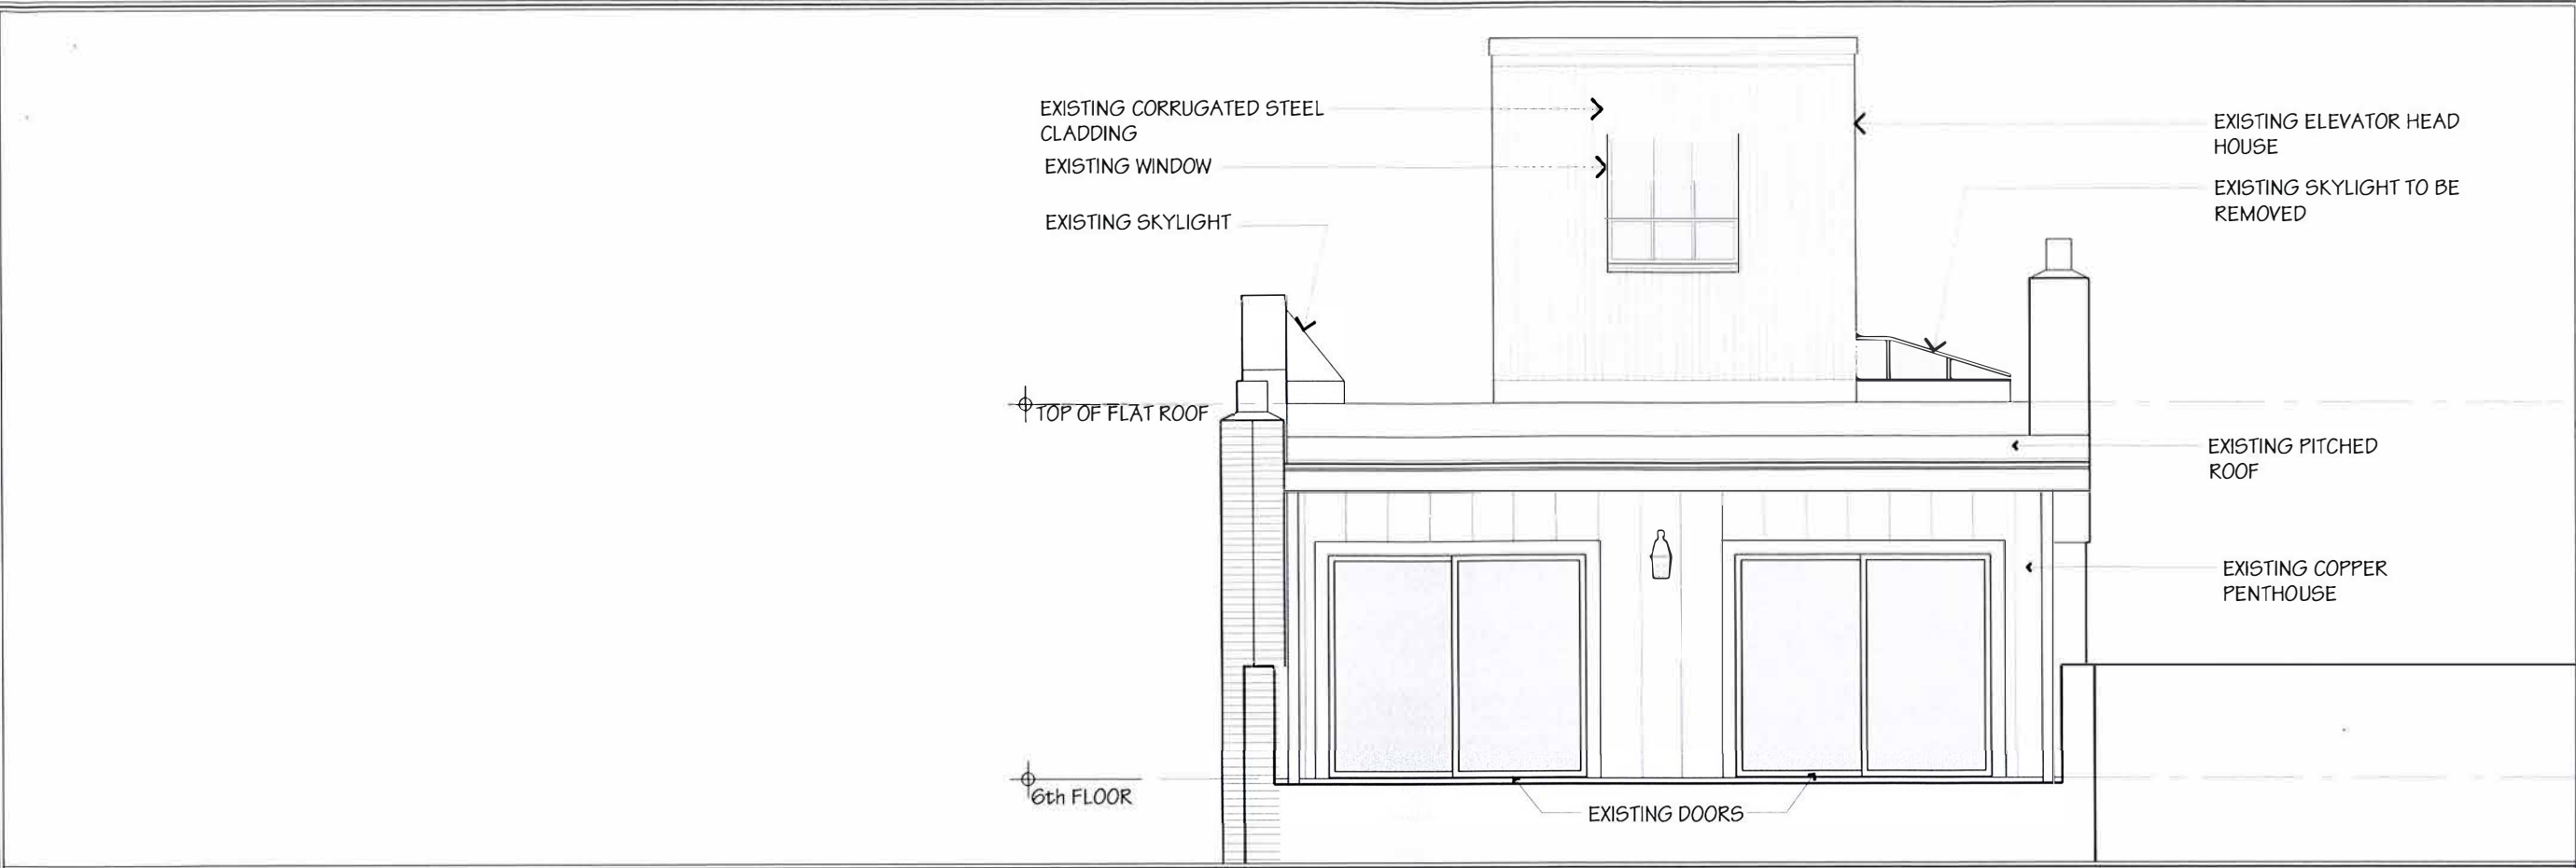

Enlarged Existing North Elevation

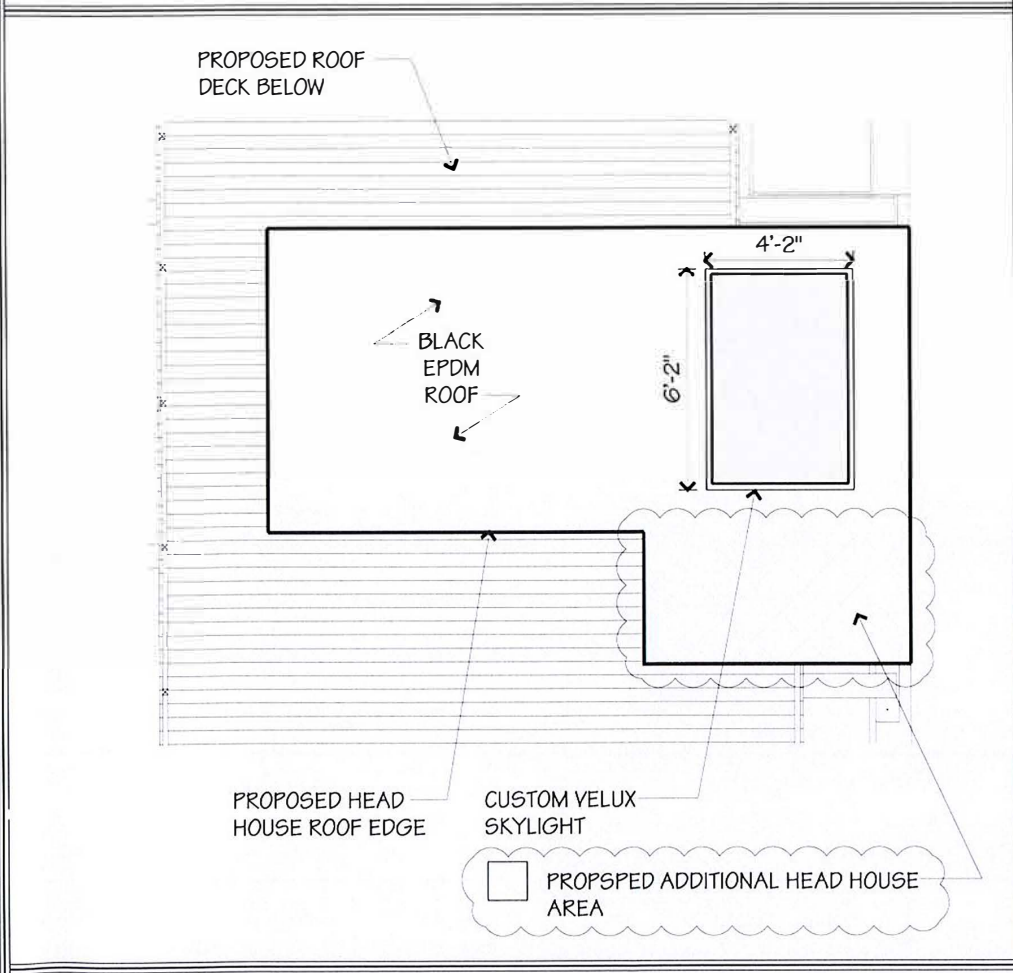

Enlarged Proposed Elevator Head House Roof Plan

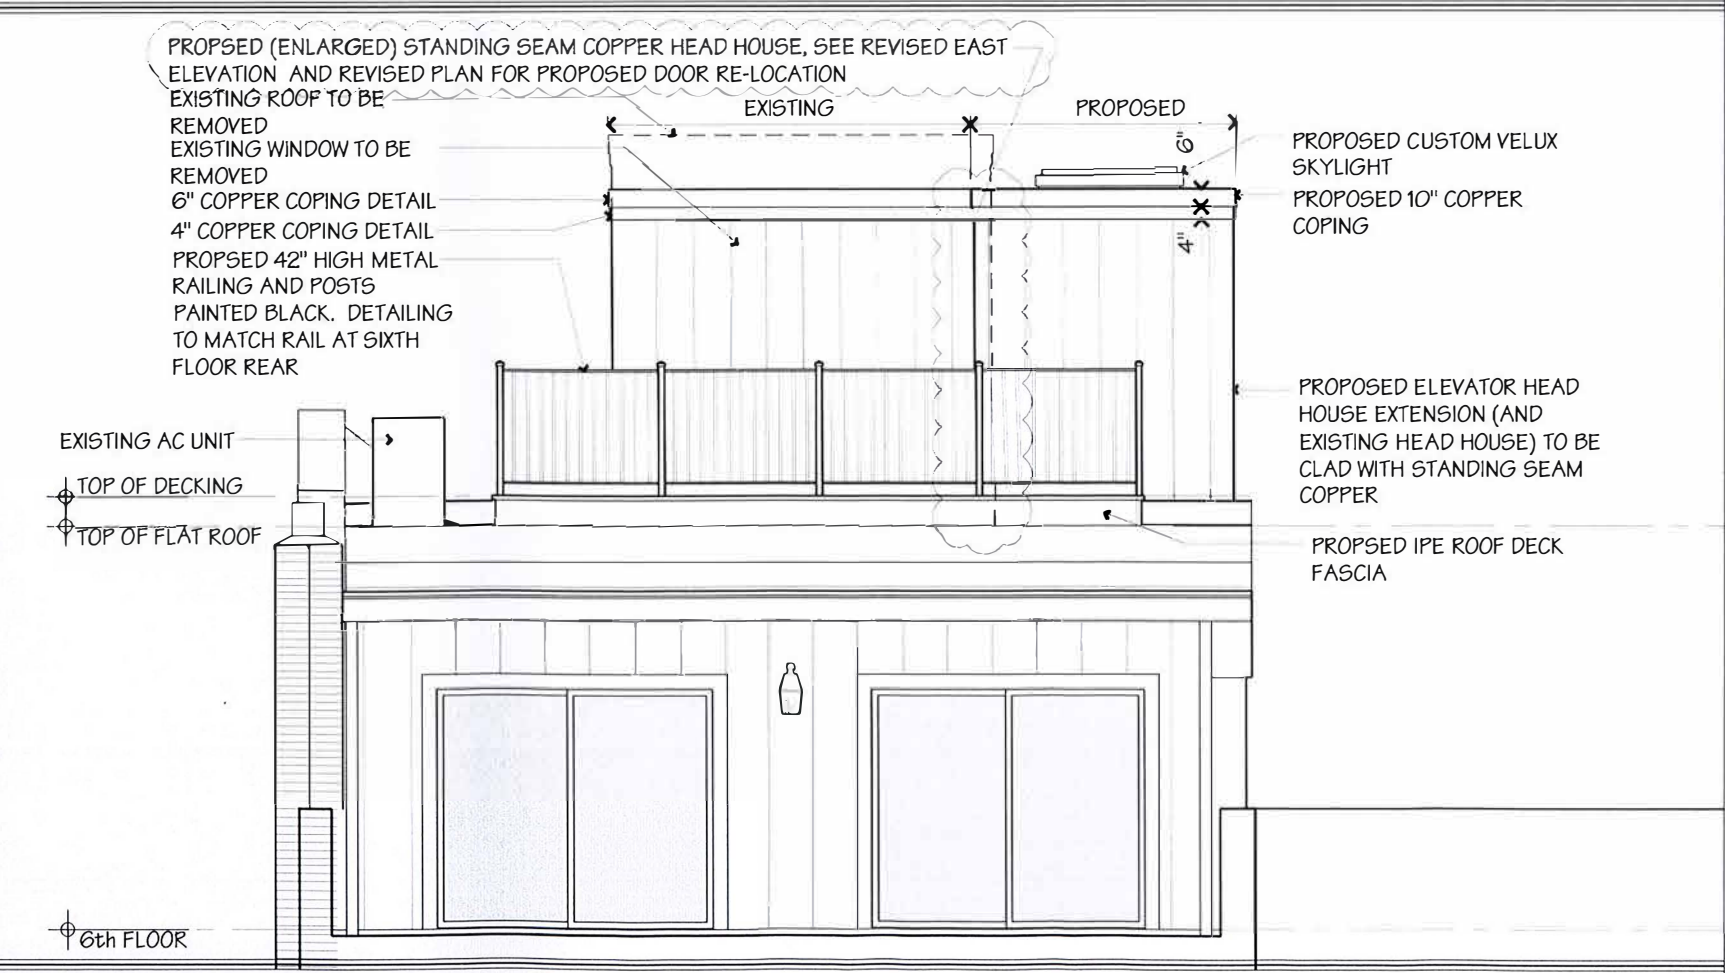

Enlarged Proposed North Elevation

Drawing Title:
**Penthouse
 and Head
 House North
 Elevations
 (REVISED)**
 Scale: 3/16" = 1'-0"

A7.0

September 19, 2017



Greco Residence: Roof Deck
 272 Marlborough Street • Boston, Ma.


Drawing Title:
**South
 Elevation
 (REVISED)**

Scale: 1/8" = 1'-0"

A8.0



Existing South
 Elevation

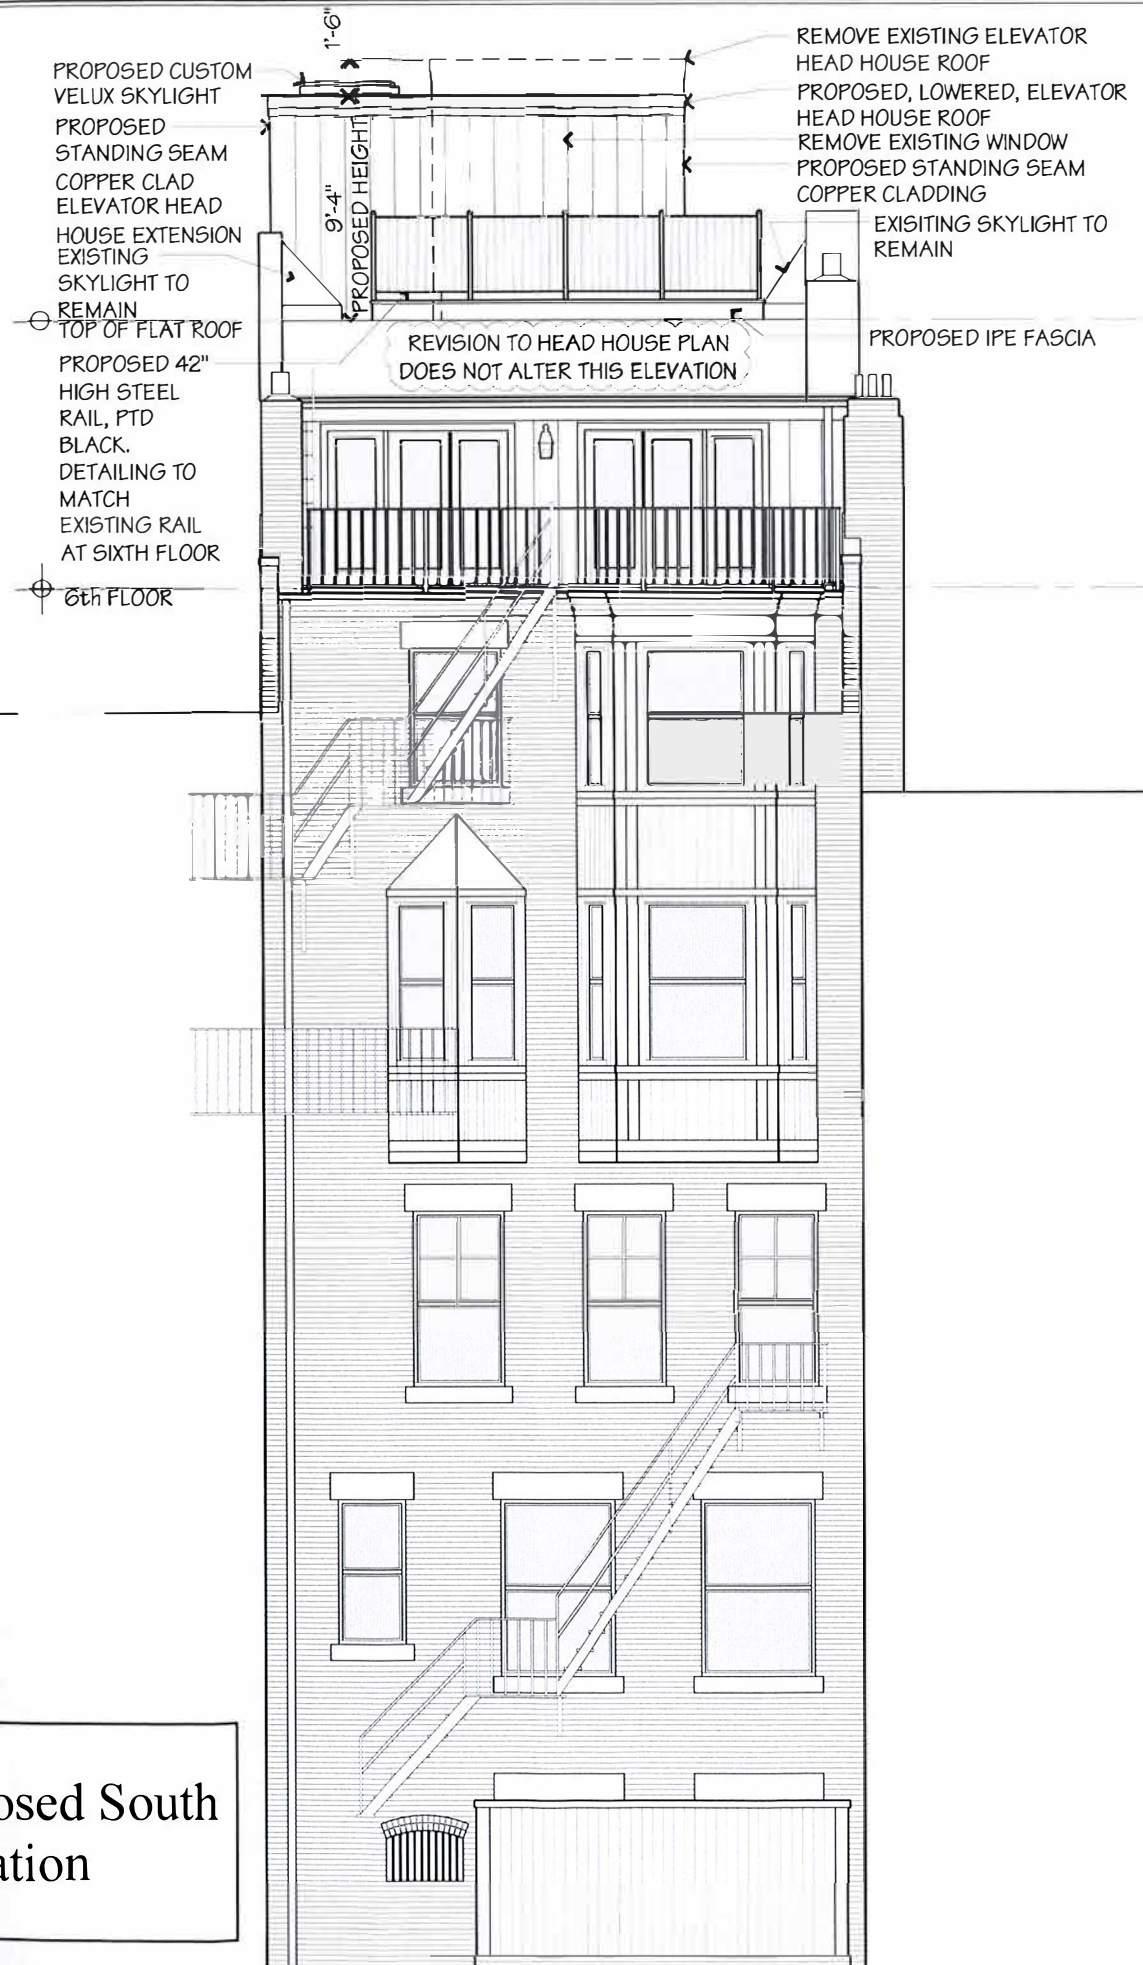


Proposed South
 Elevation

September 19, 2017




MMXVII

Greco Residence: Roof Deck
 272 Marlborough Street • Boston, Ma.

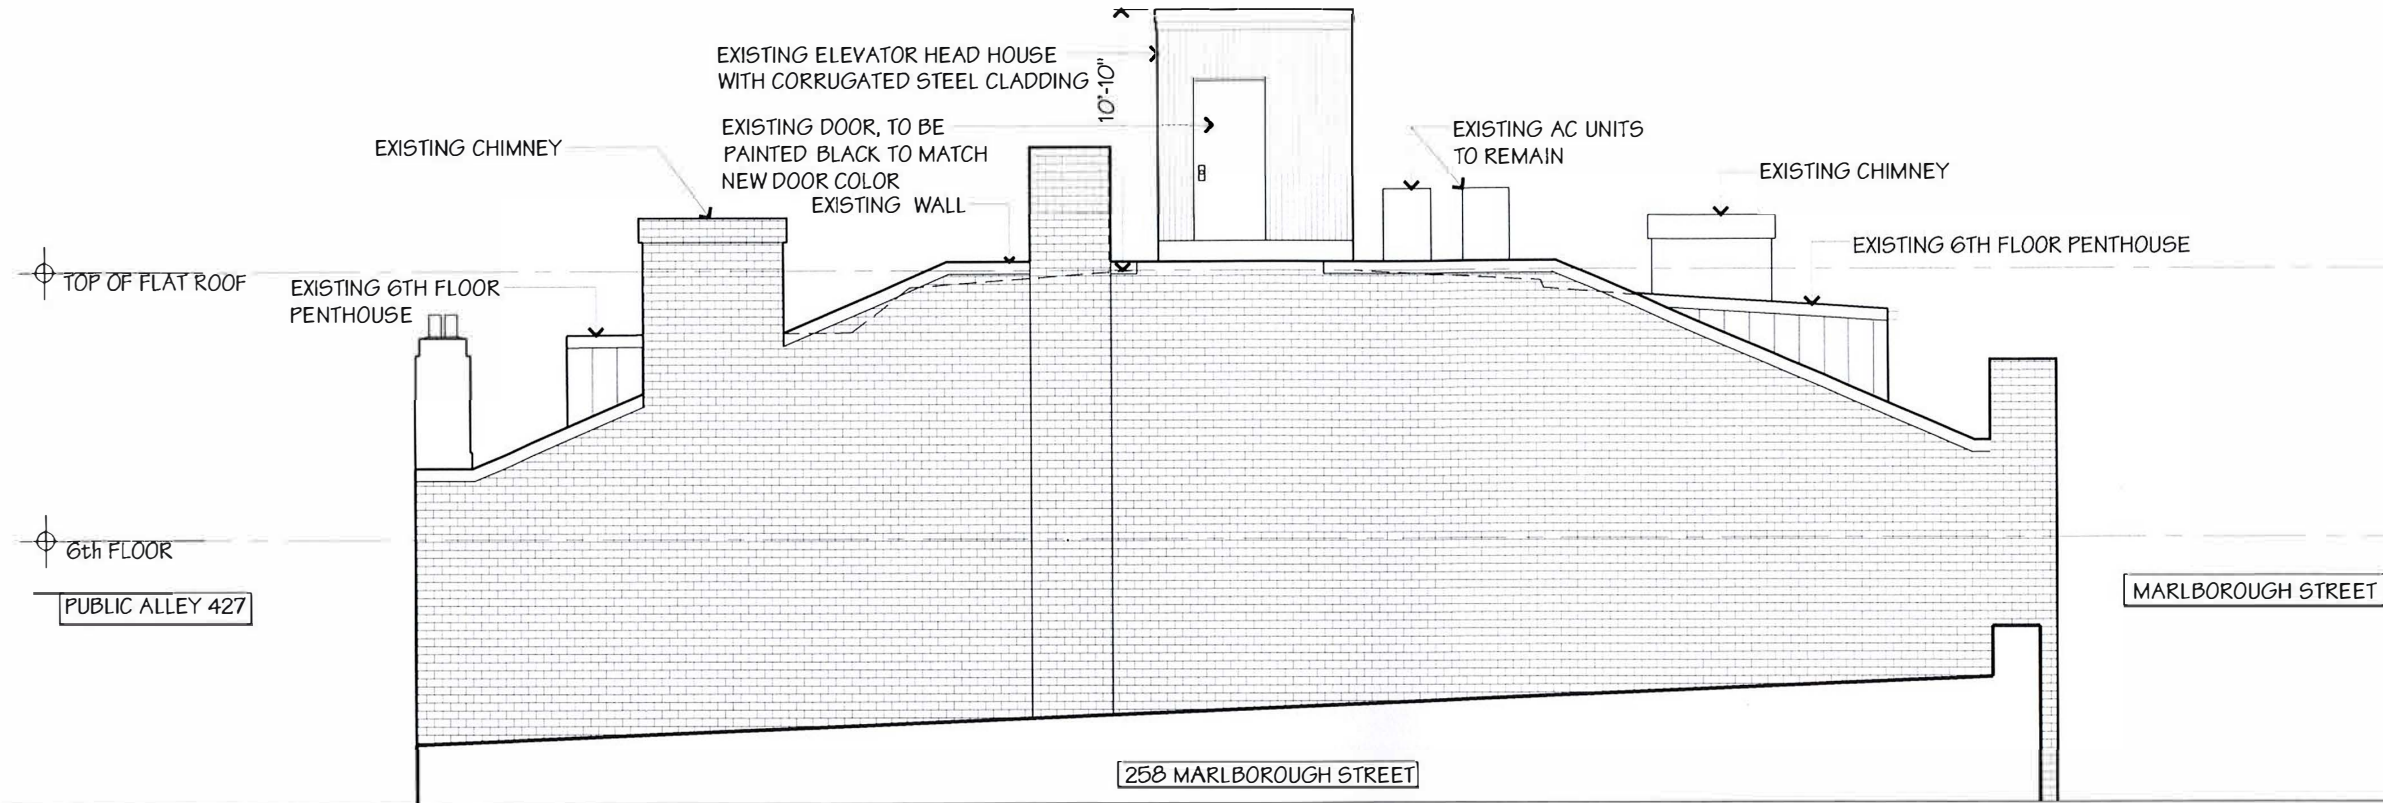

Existing East Elevation at Roof Deck

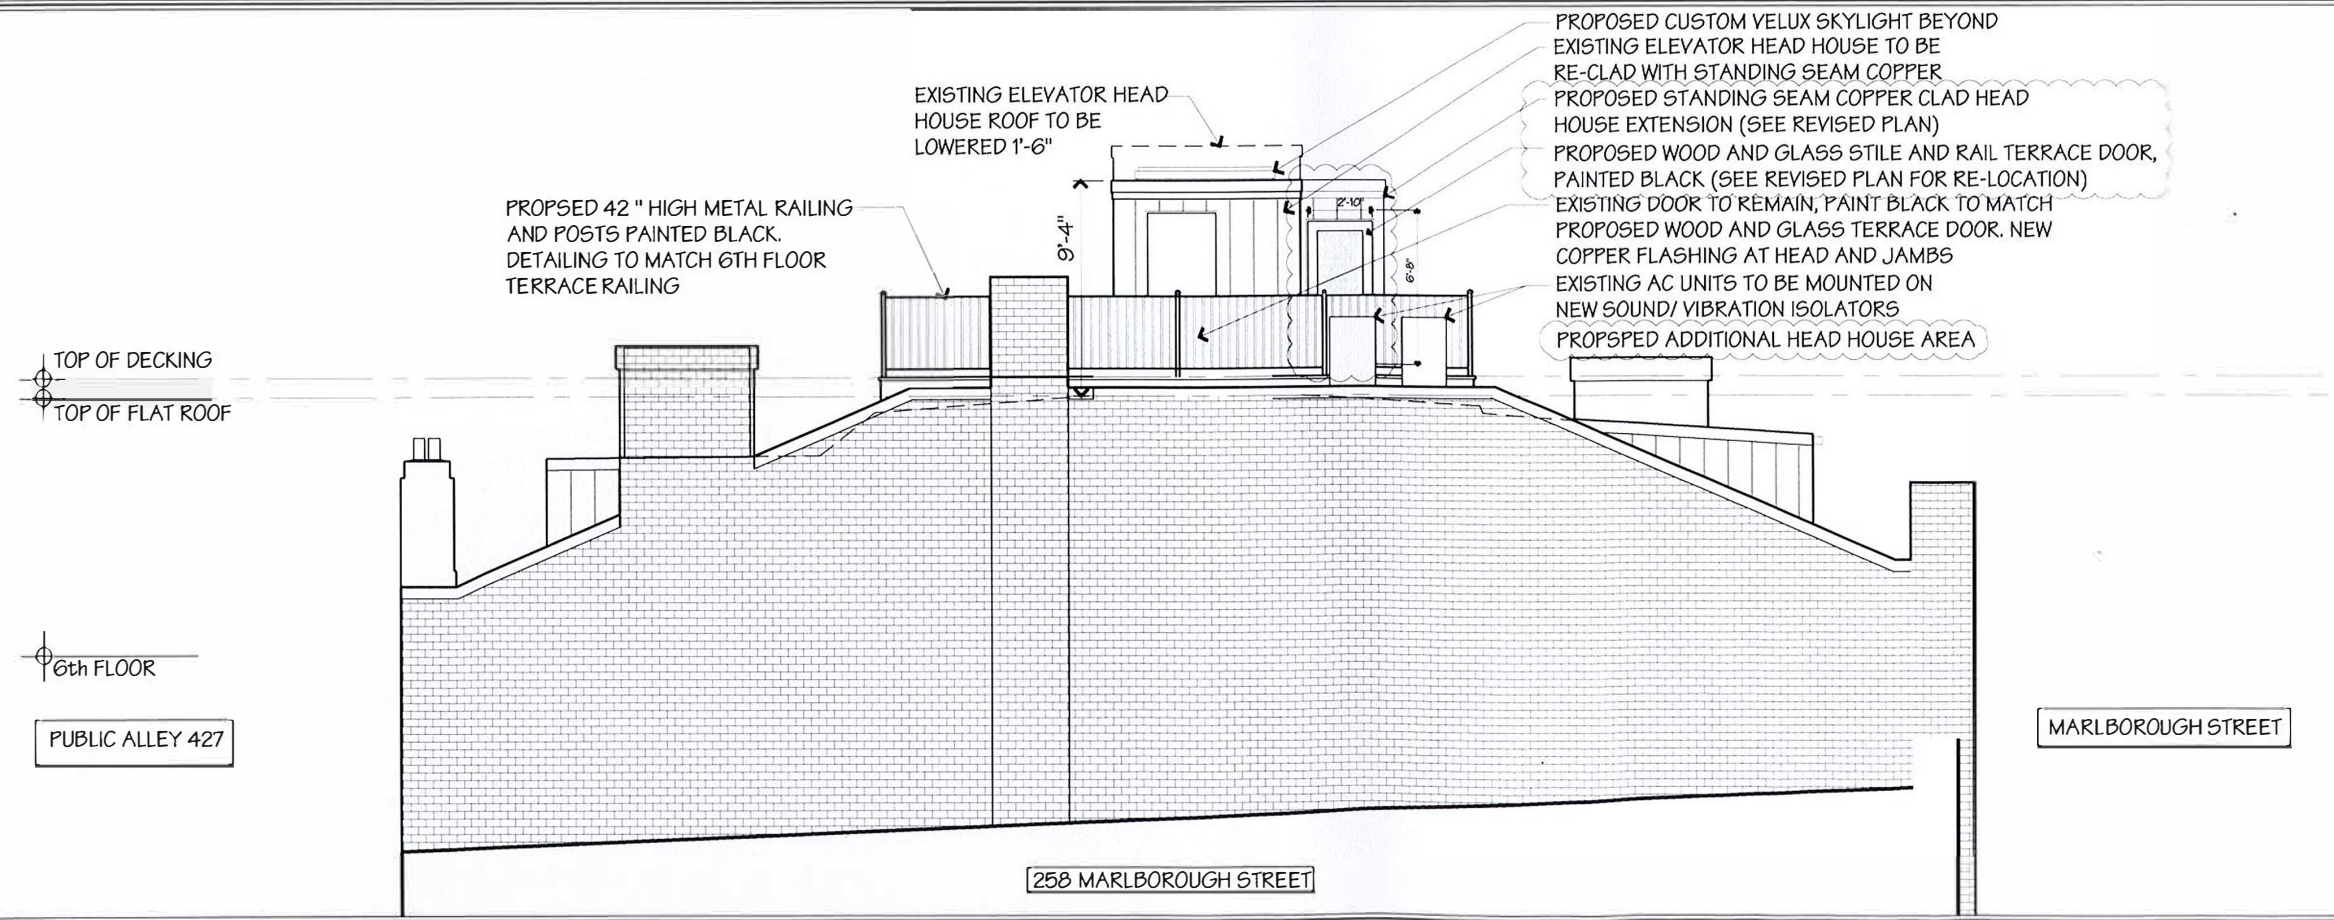

Proposed East Elevation at Roof Deck

Drawing Title:
East Elevation (REVISED)

Scale: 1/8" = 1'-0"

A9.0

September 19, 2017




Greco Residence: Roof Deck
 272 Marlborough Street • Boston, Ma.

Drawing Title:


**West
 Elevation
 (REVISED)**

Scale: 1/8" = 1'-0"

A10.0

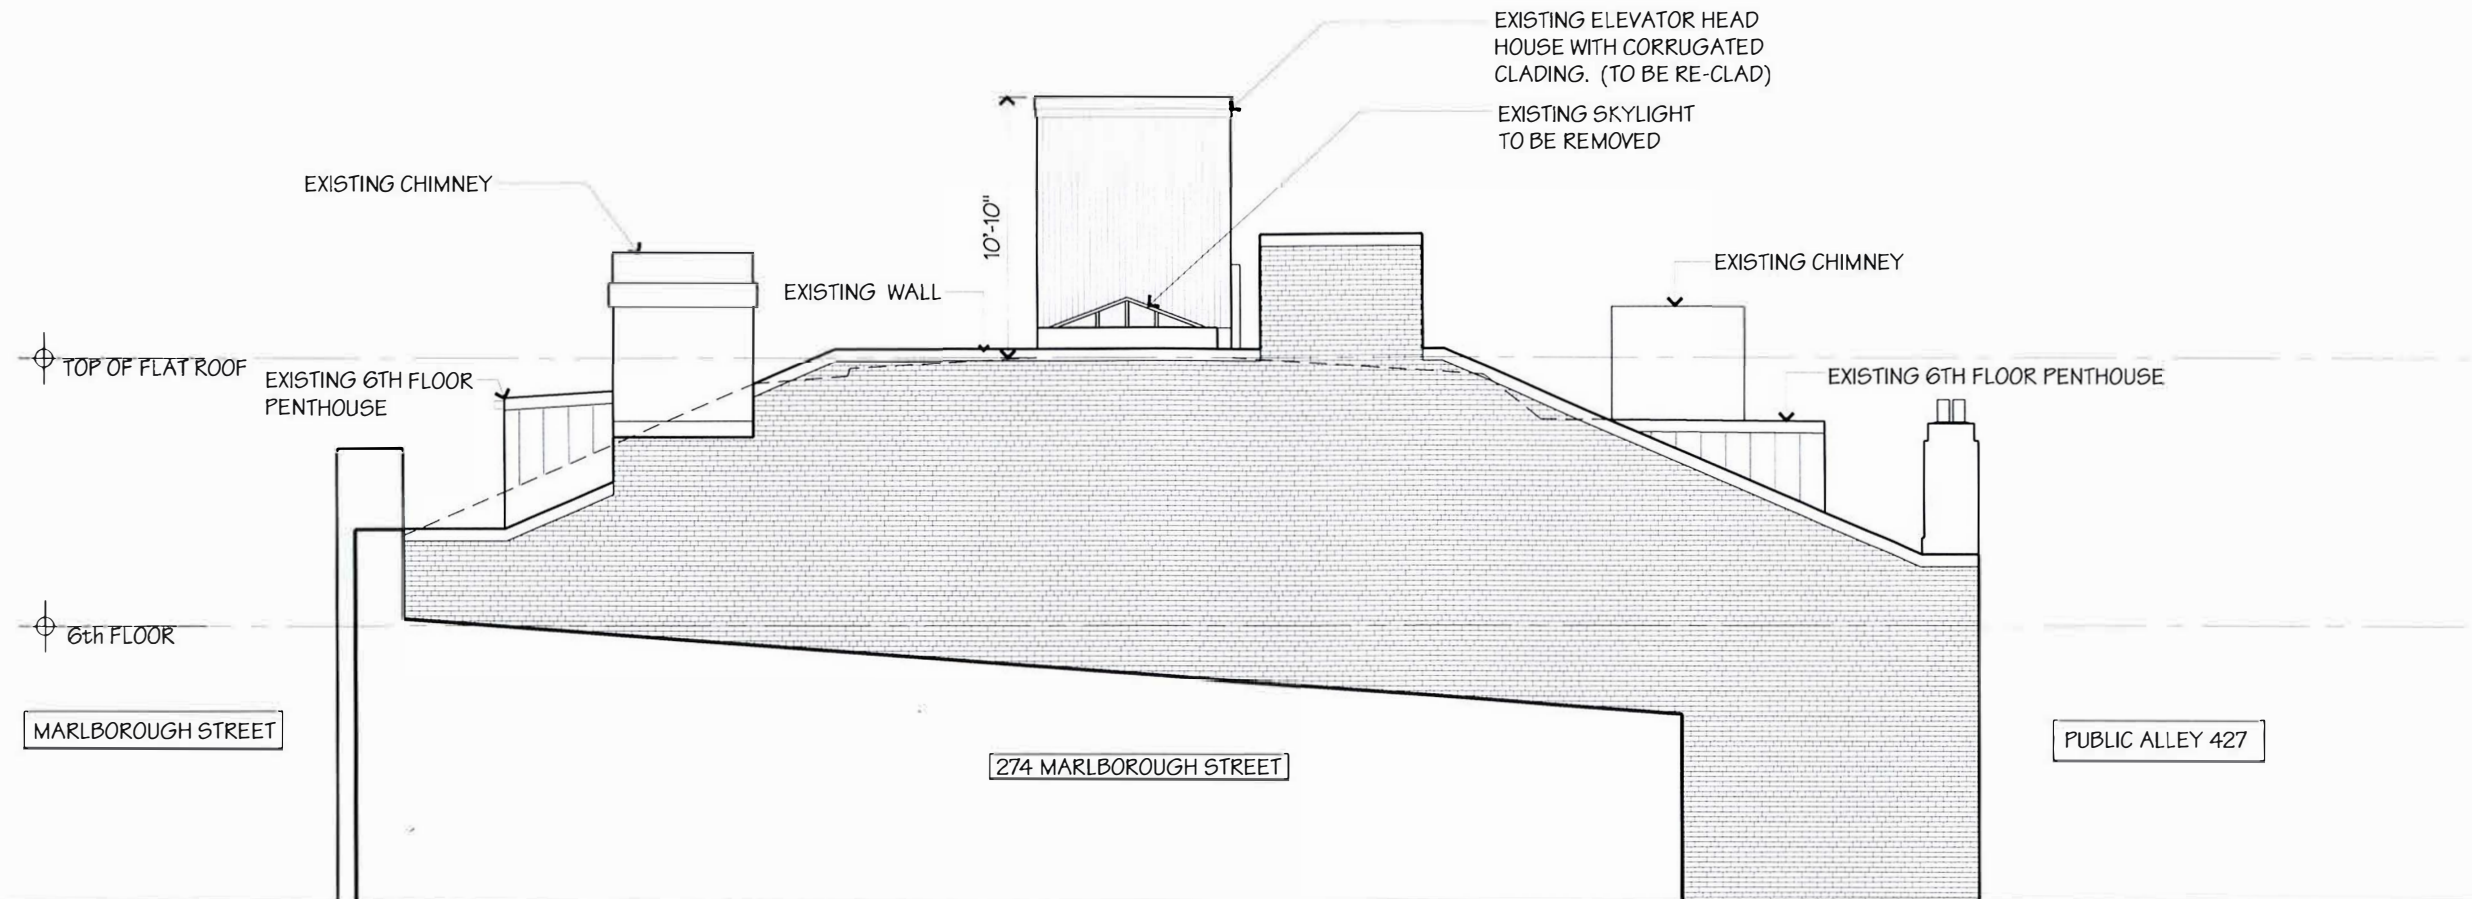

Existing West Elevation at Roof Deck

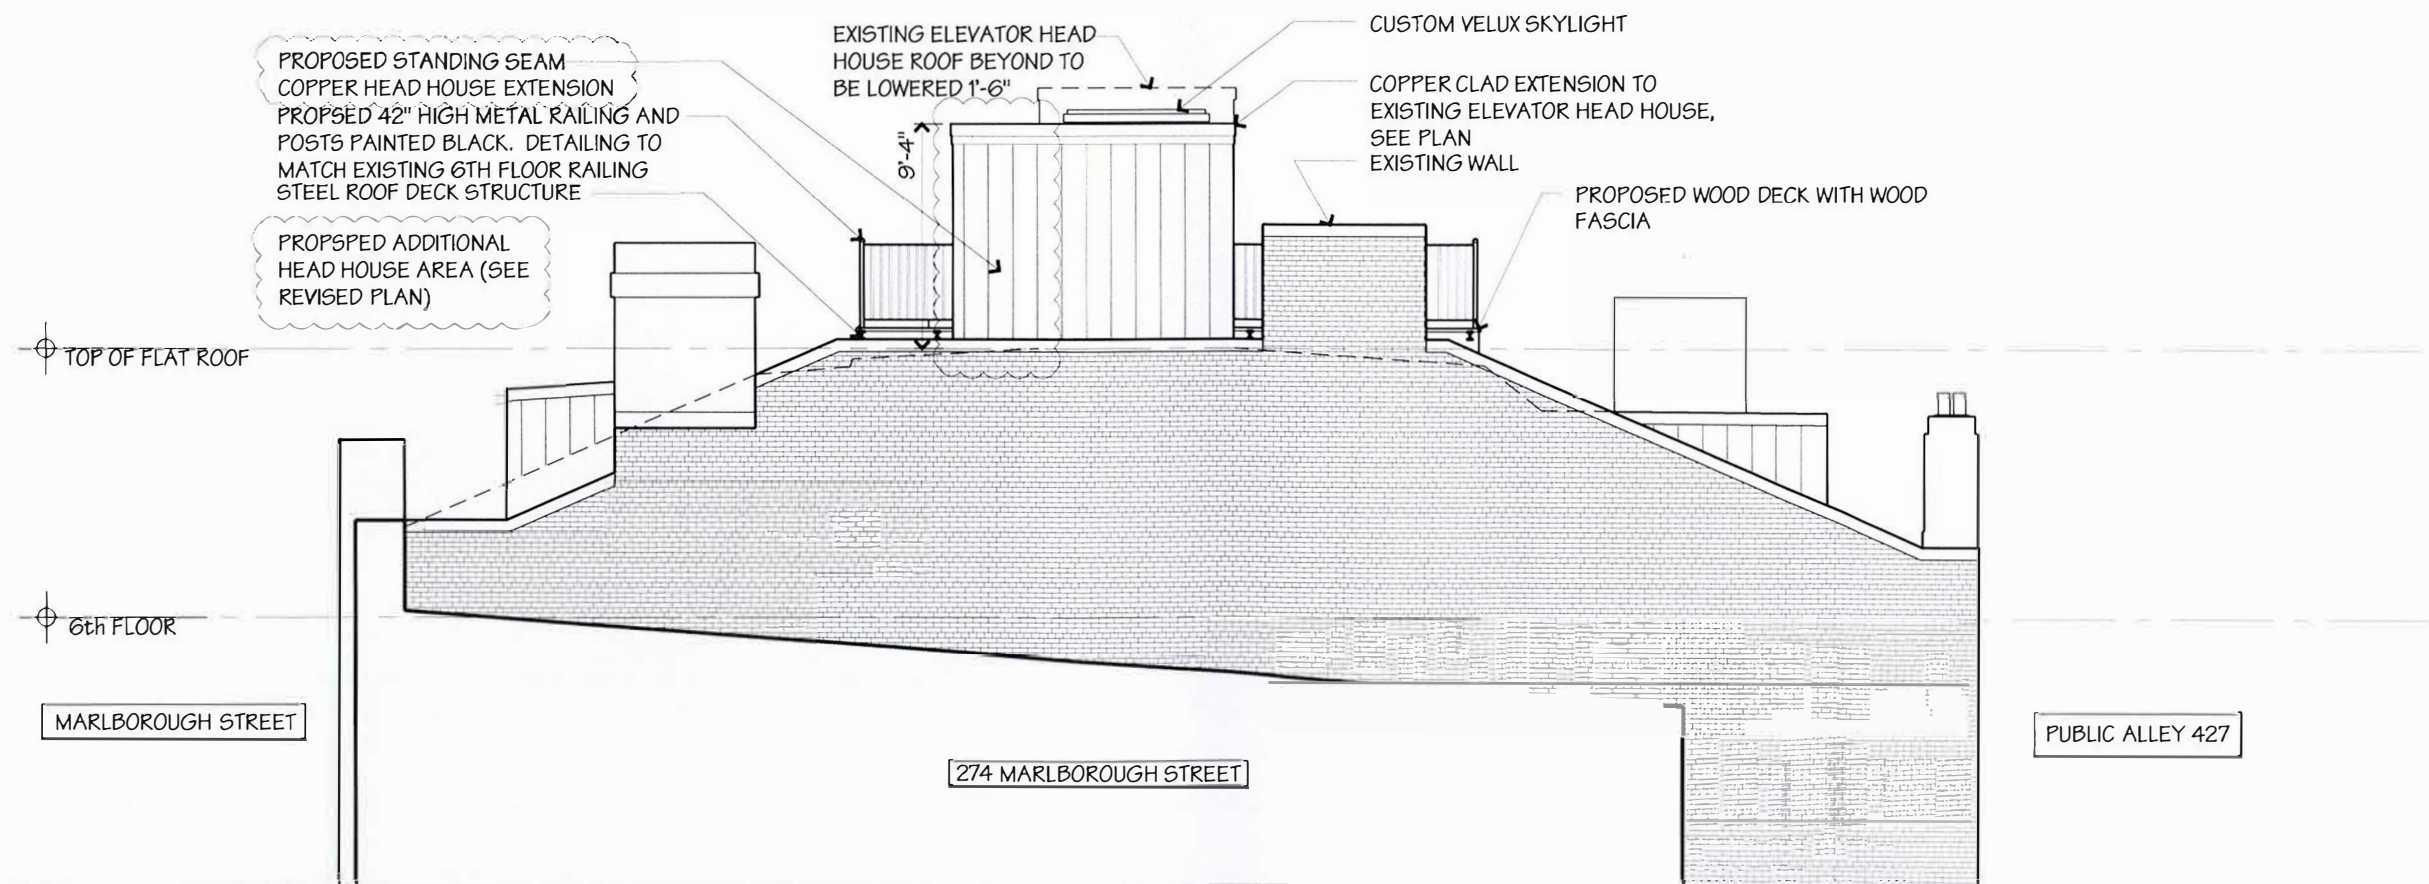

Proposed West Elevation at Roof Deck


September 19, 2017



MMXVII

Greco Residence: Roof Deck

272 Marlborough Street • Boston, Ma.

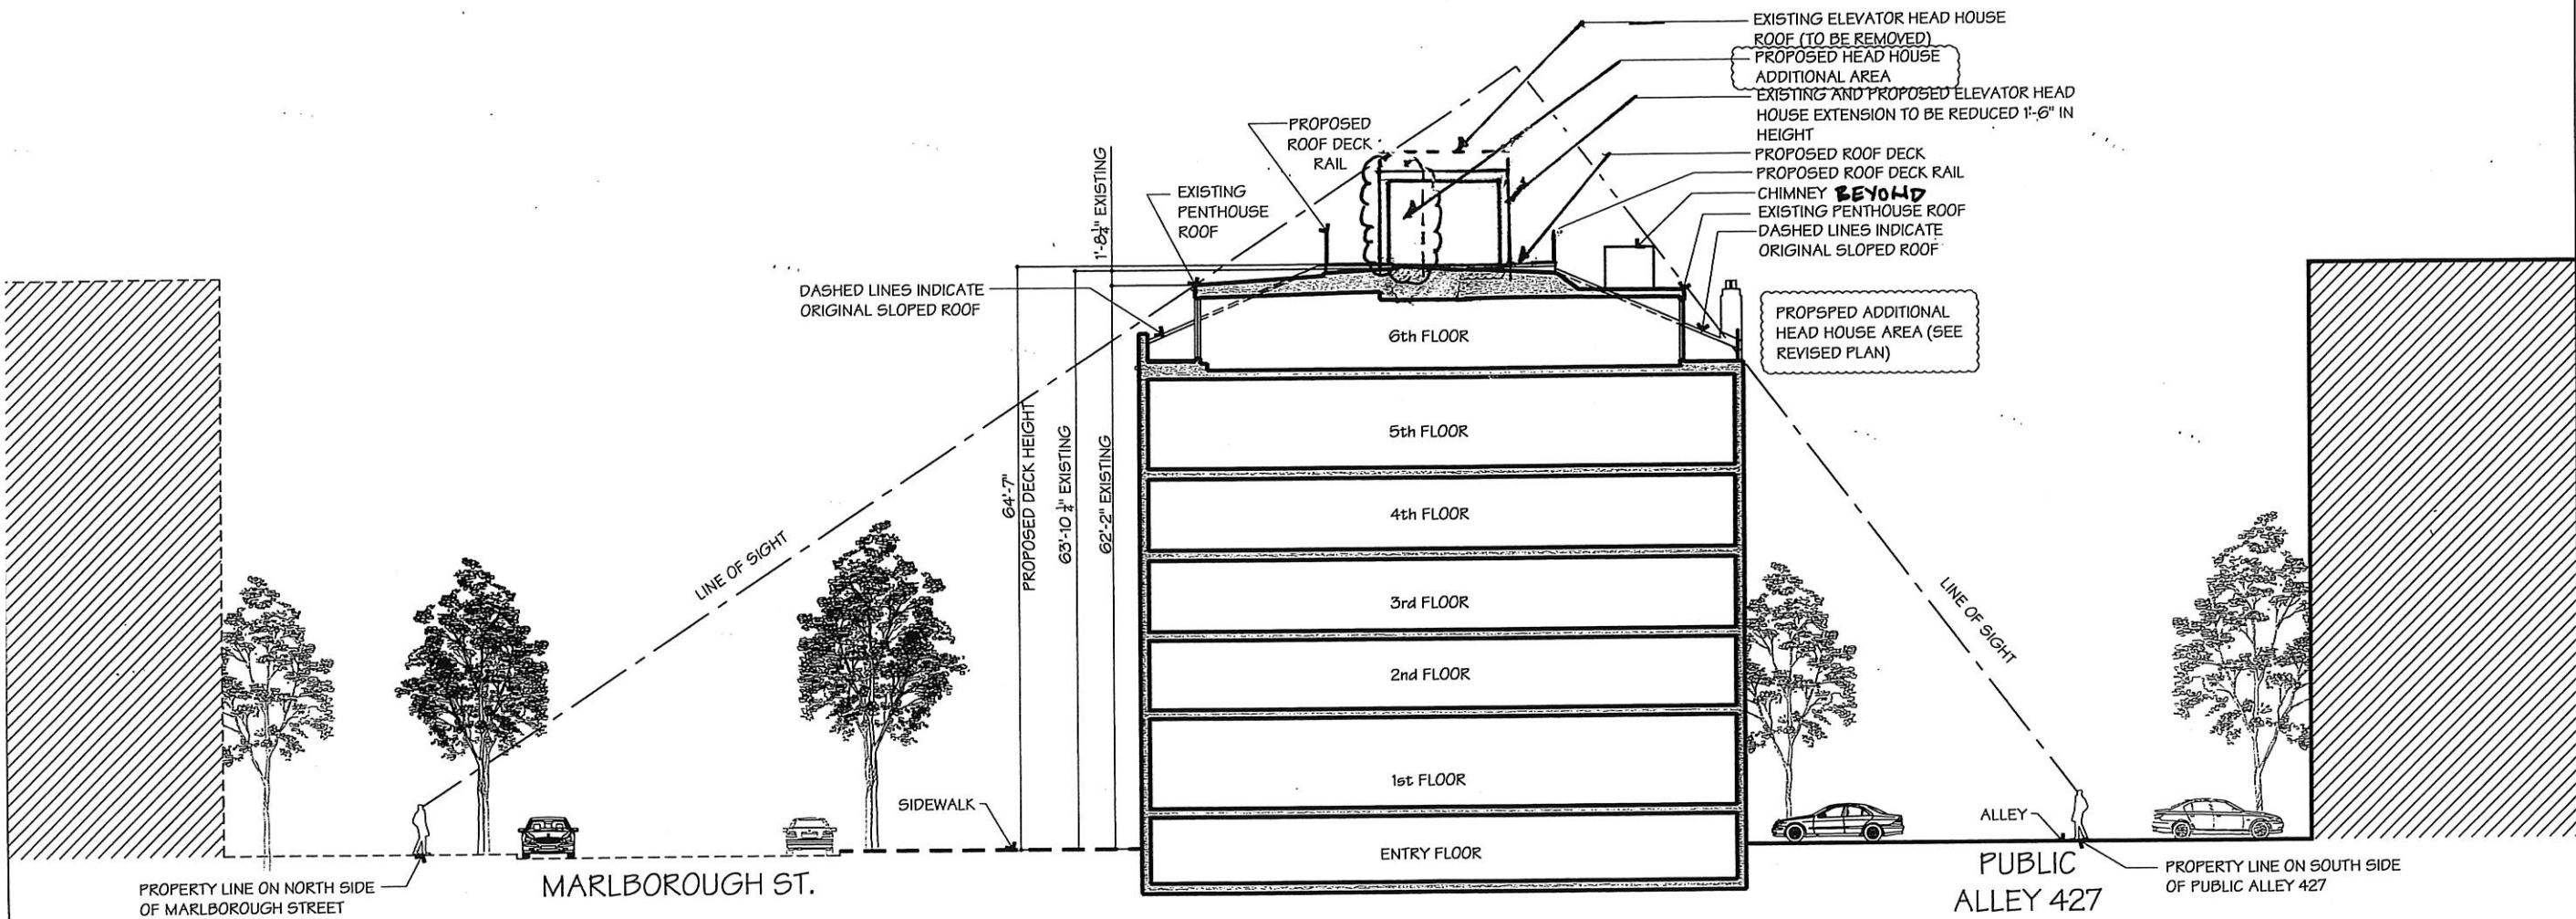

Drawing Title:
**Sightline
 Section
 (REVISED)**

Scale: 1" = 20'-0"

A11.0