



288 COMM AVE REAR - ALLEY


288 COMMONWEALTH AVE BOSTON, MA

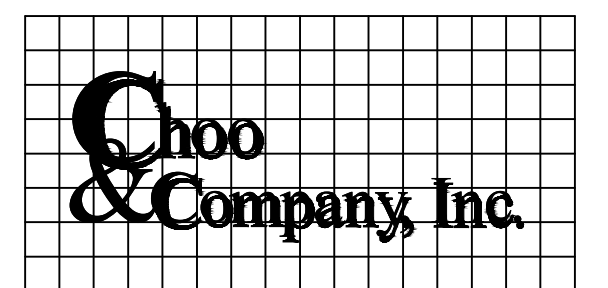

One Billings Road Quincy, MA 02171
617-786-7727 fax 617-786-7715

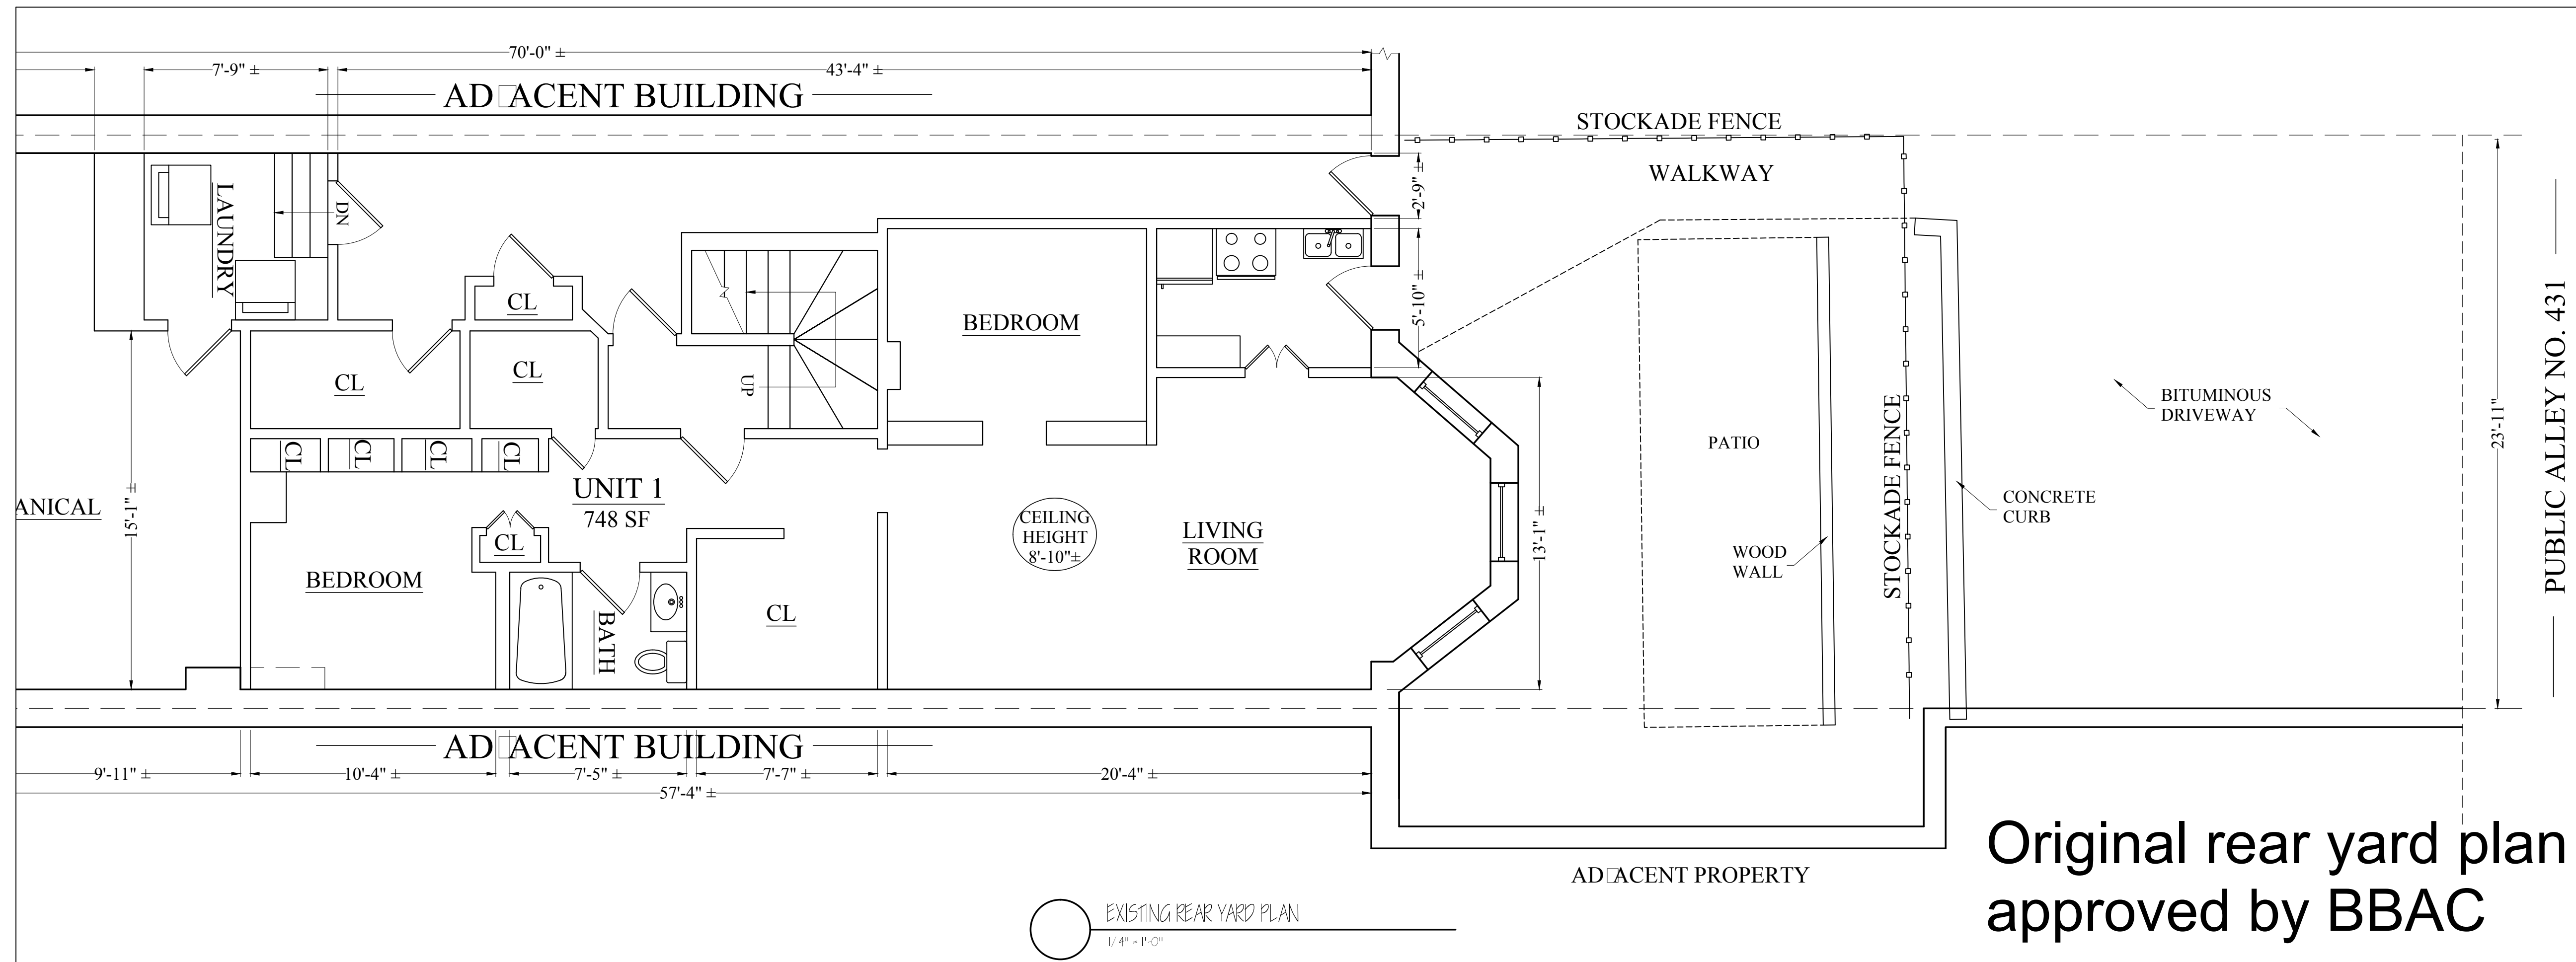

Original rear yard plan approved by BBAC

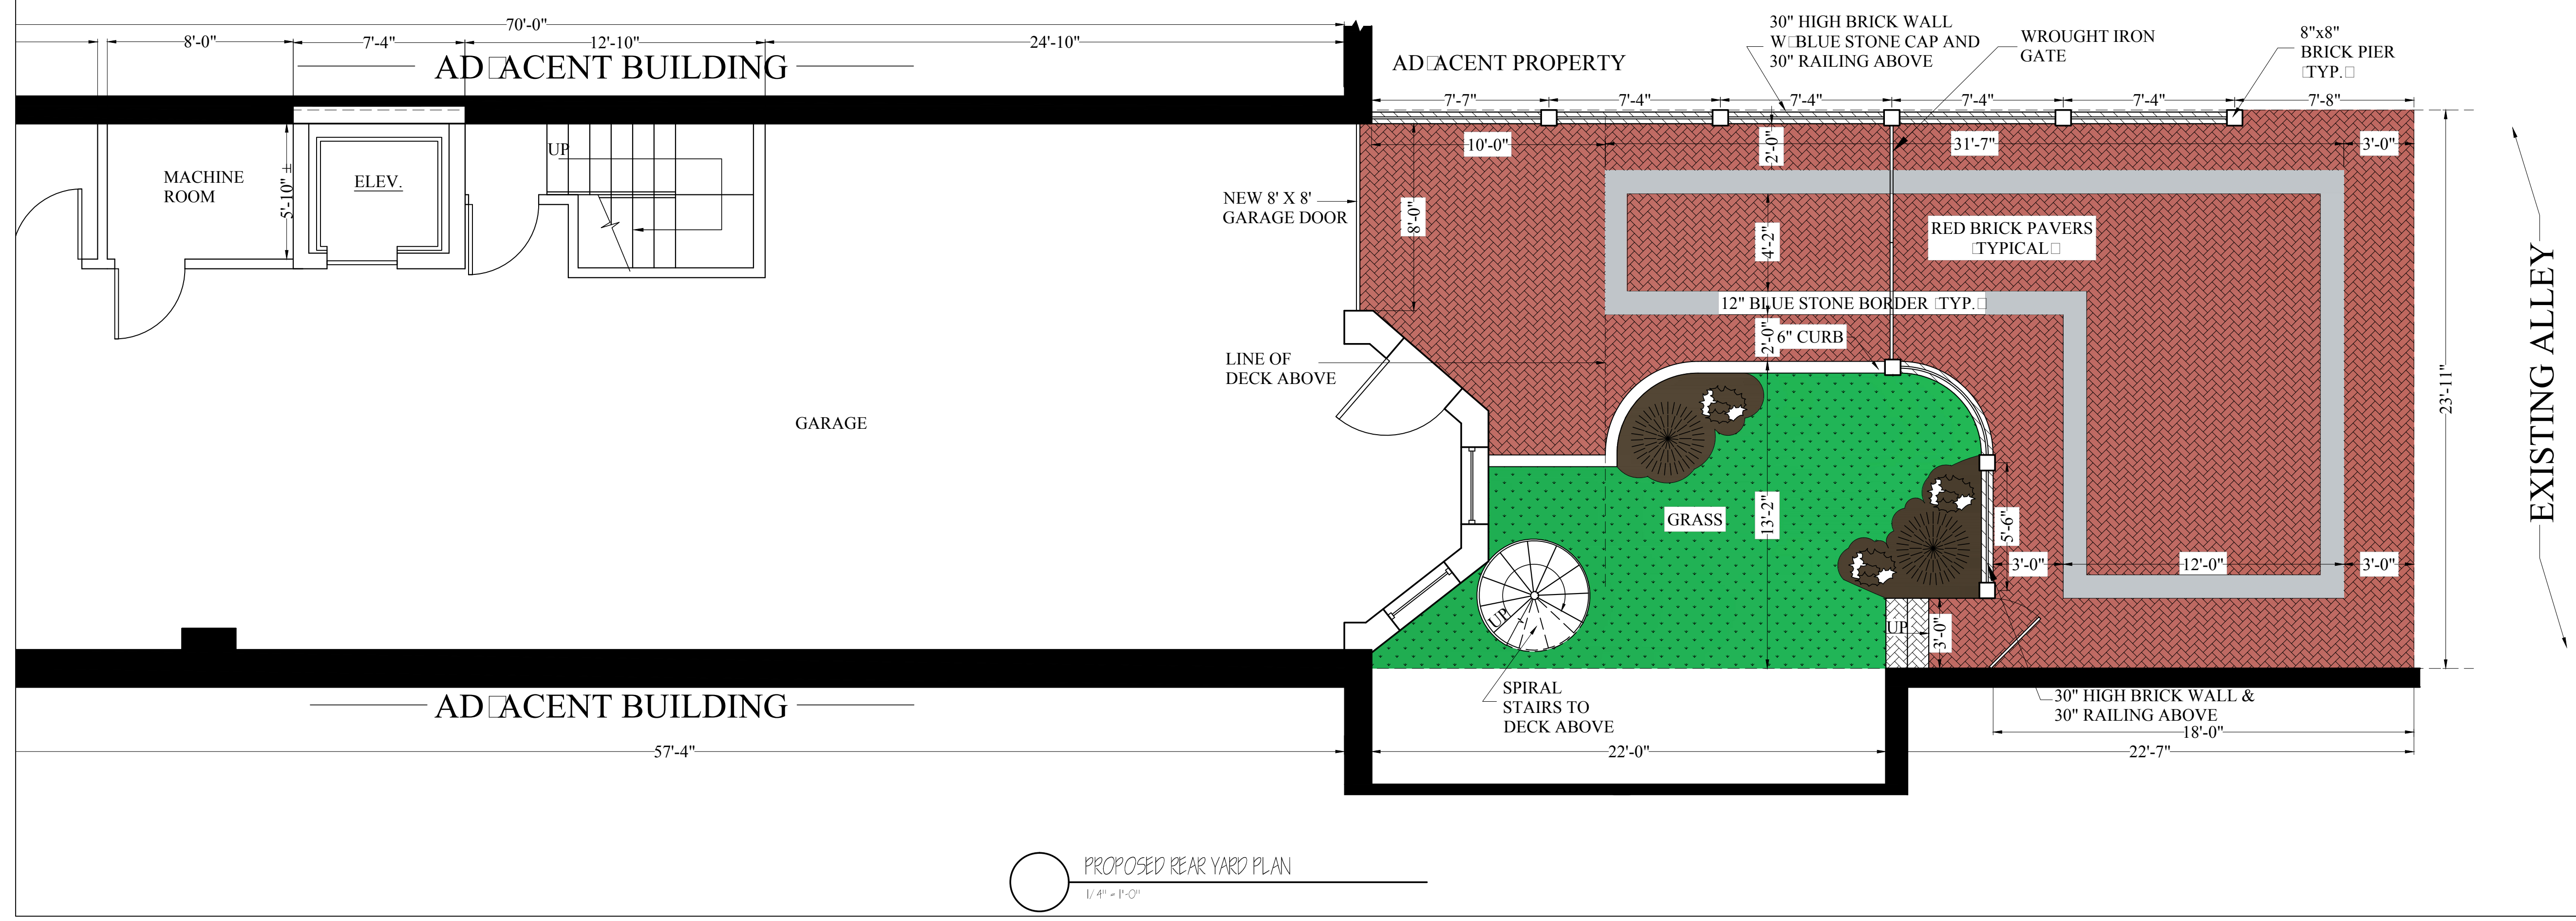

CONVERT 5 UNITS TO 2 UNITS
288 COMMONWEALTH AVE
BOSTON, MA

Choo & Company, Inc.


One Billings Road Quincy, MA 02171
617-786-7727 fax 617-786-7715

No.	Revision Date
	01-25-16

Project No: 15205
Scale: AS NOTED
Date: 08-03-15
Drawn By: M.S.


Drawing Name
REAR YARD FLOOR PLAN

Sheet No.
A-1.0

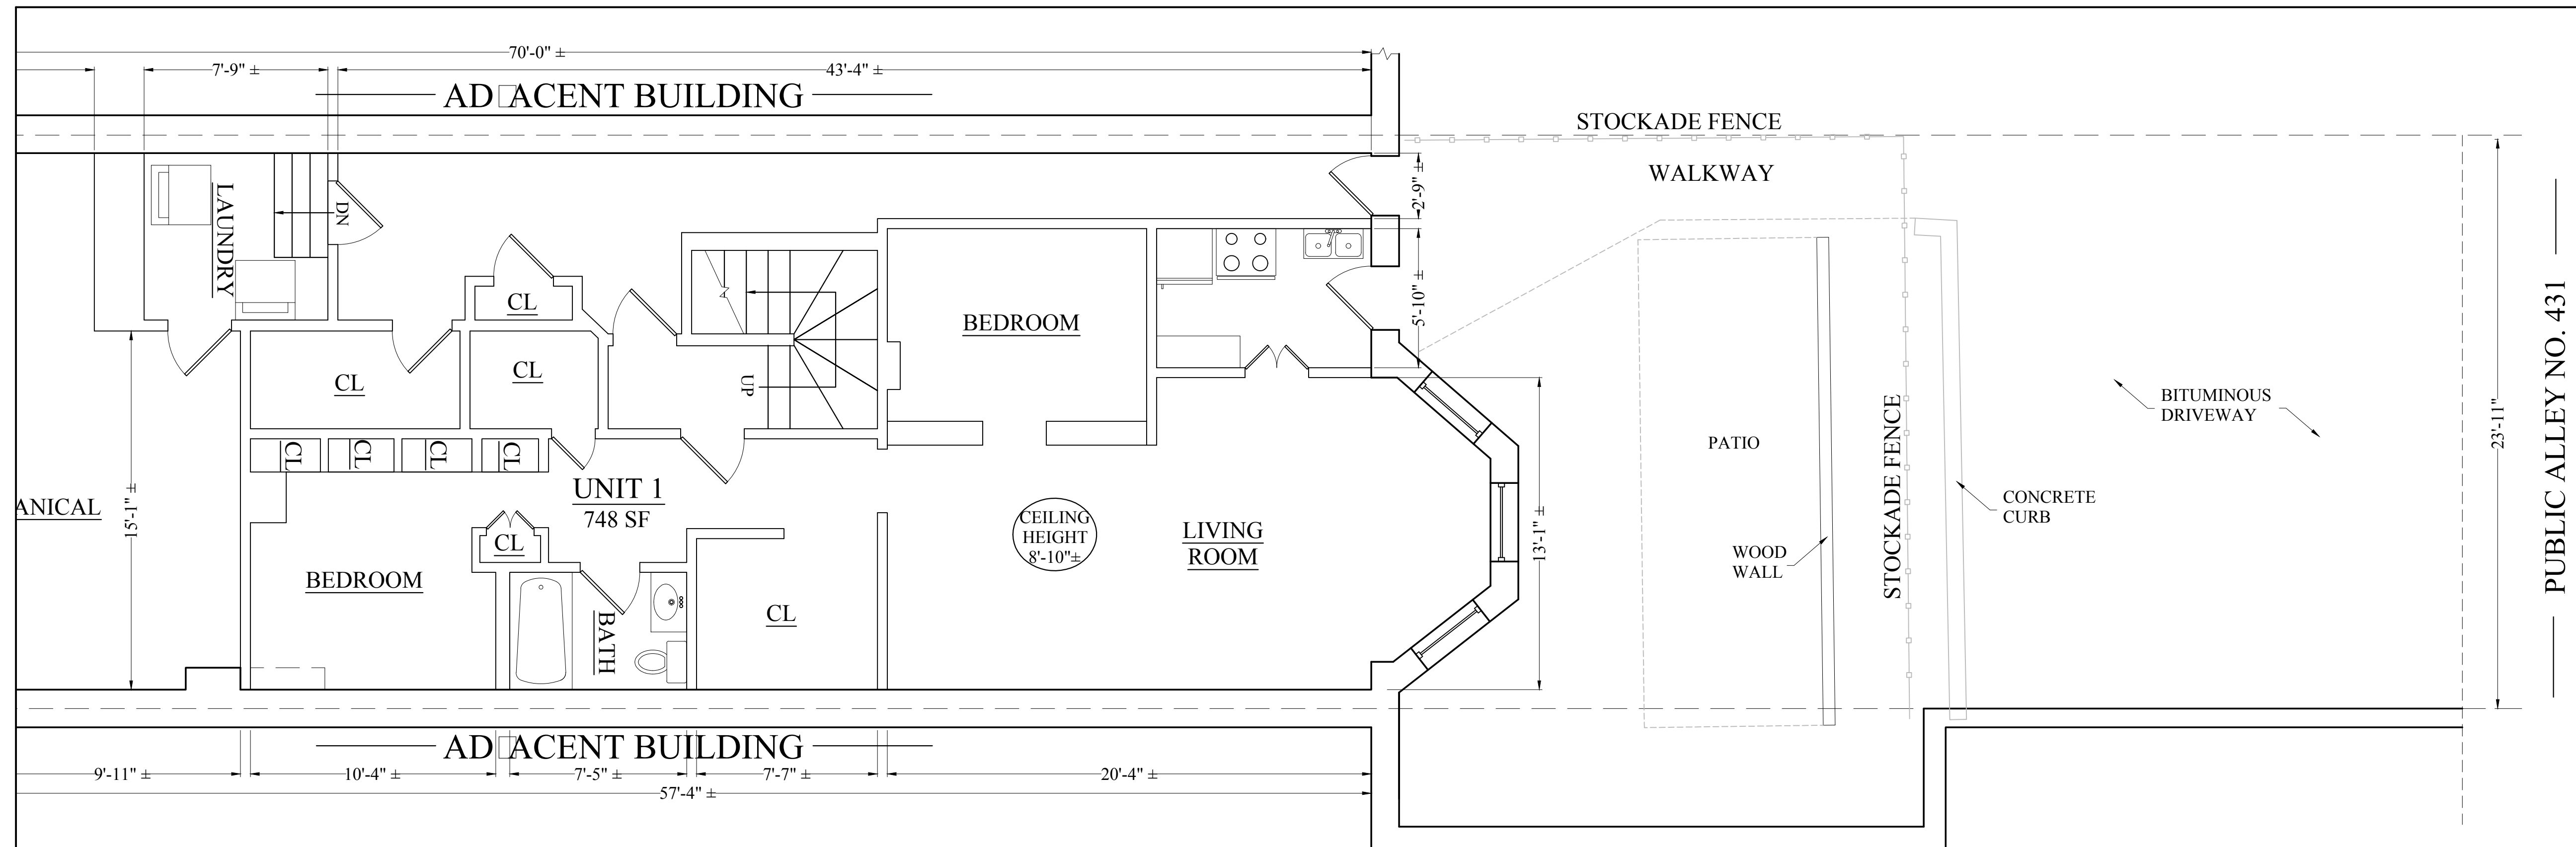

EXISTING REAR YARD PLAN
1/4" = 1'-0"

New proposed rear yard plan

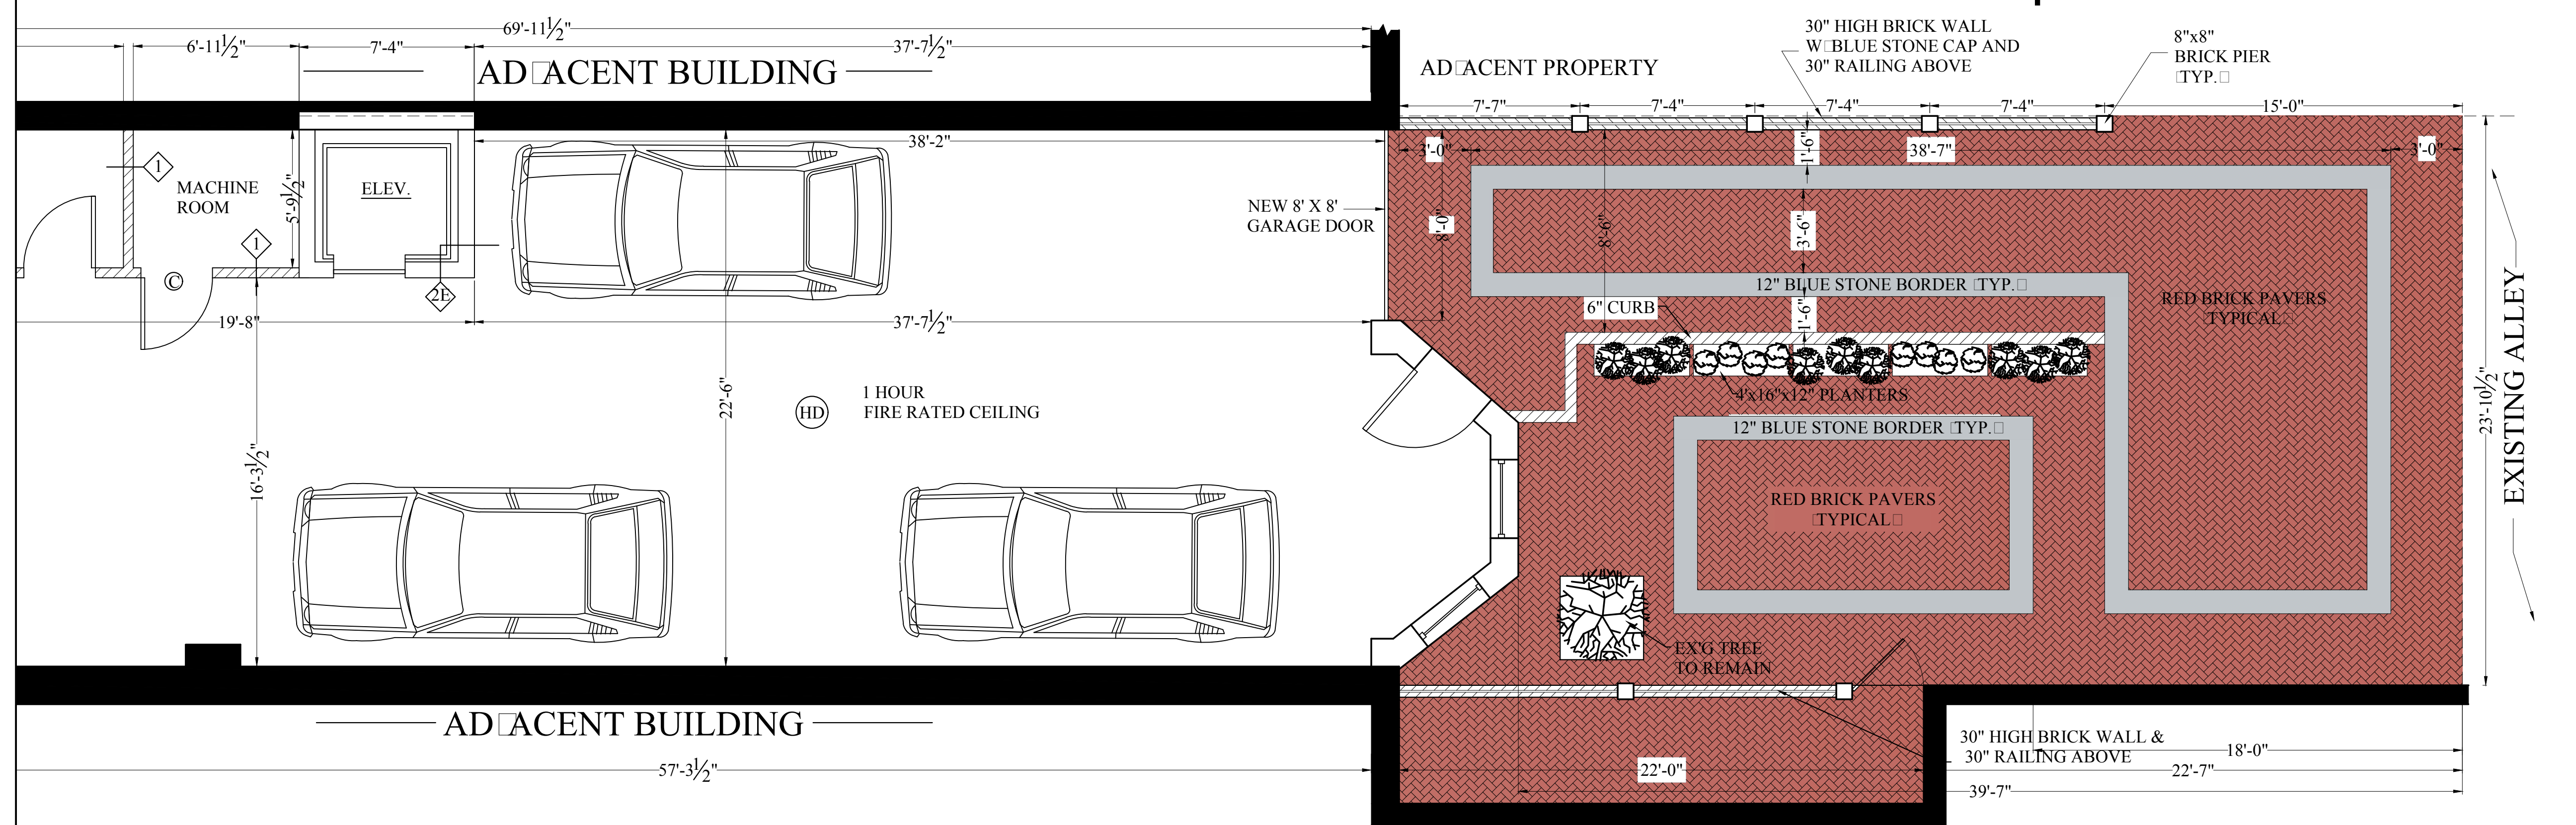

PROPOSED REAR YARD PLAN
1/4" = 1'-0"

CONVERT 5 UNITS TO 3 UNITS
288 COMMONWEALTH AVE
BOSTON, MA

Choo & Company, Inc.
One Billings Road Quincy, MA 02171
617-786-7727 fax 617-786-7715


No.	Revision Date
	01-25-16
	08-29-16
	04-04-17

Project No: 15205
Scale: AS NOTED
Date: 08-03-15
Drawn By: M.S.

REAR YARD FLOOR PLAN


Sheet No.
A-1.0

COMMONWEALTH AVE

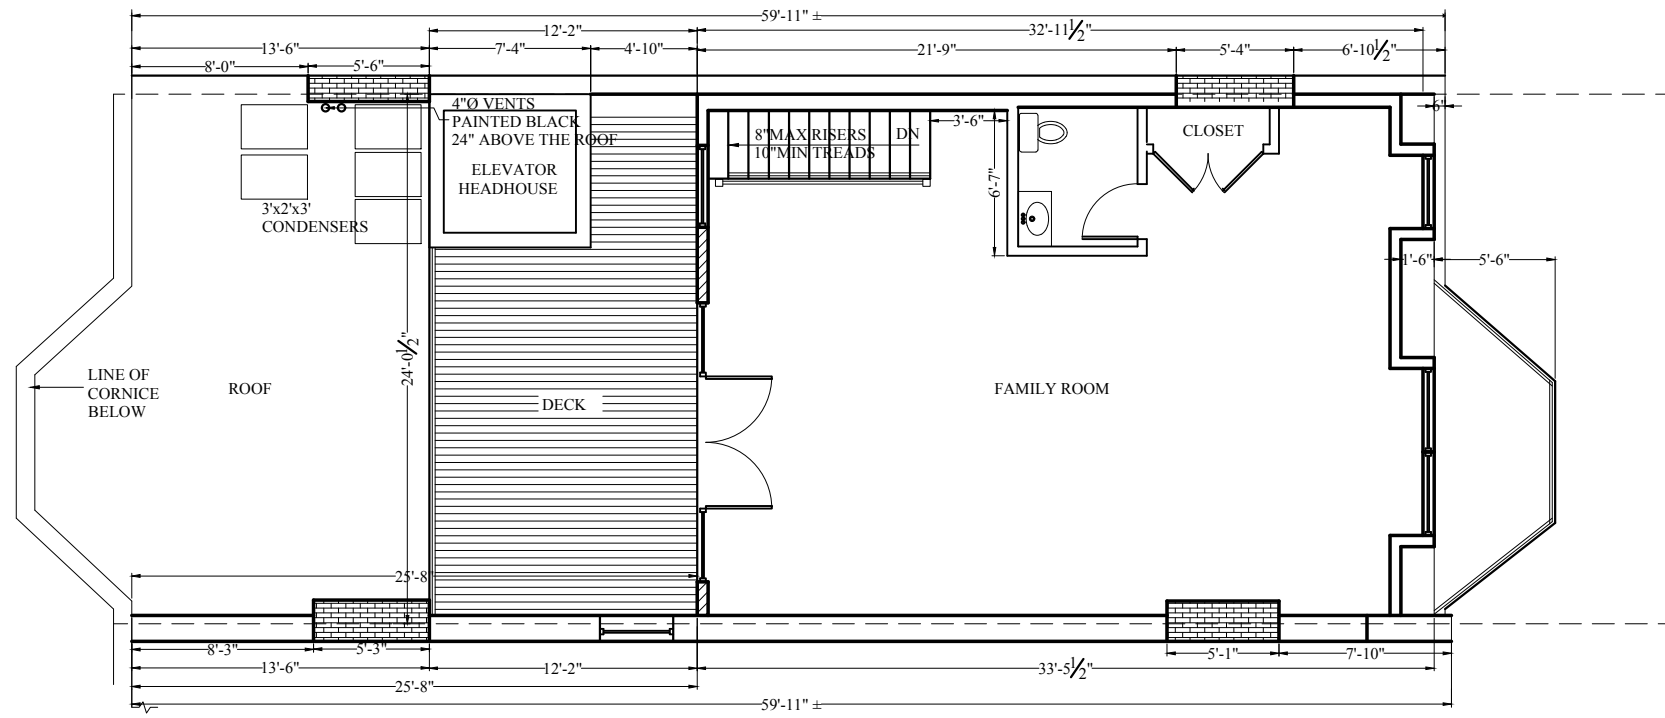

FIFTH FLOOR PLAN
1/4" = 1'-0"

COMMONWEALTH AVE

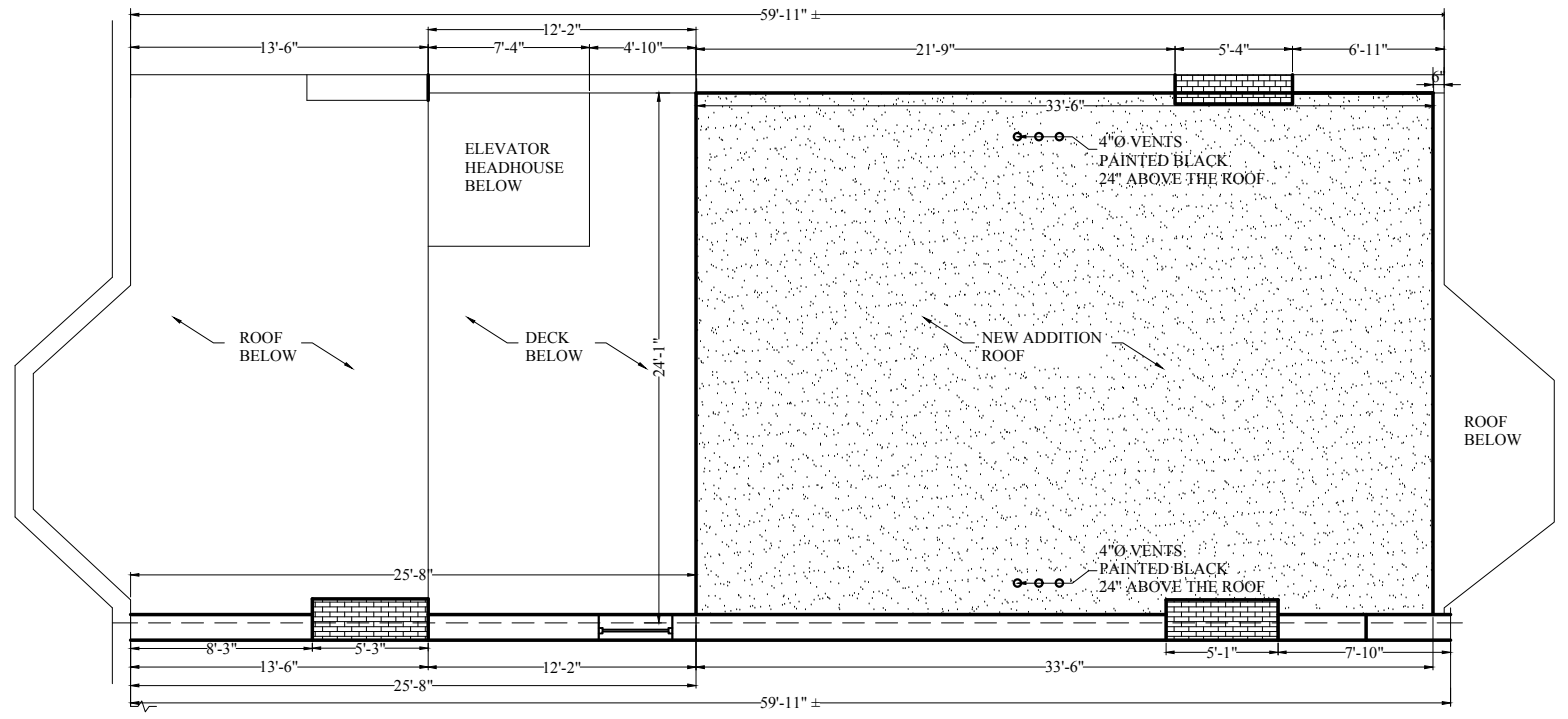

ROOF PLAN
1/4" = 1'-0"

Location
BUILDING RENOVATION
288 COMMONWEALTH AVE
BOSTON, MA


O'Connell Company, Inc.
 One Billings Road Quincy, MA 02171
 617-786-7727 fax 617-786-7715

No.	Revision Date

Project No: 17002
 Scale: AS NOTED
 Date: 01-23-18
 Drawn By:

Drawing Name
5TH FLOOR PLAN
ROOF PLAN

Sheet No.
SK-1

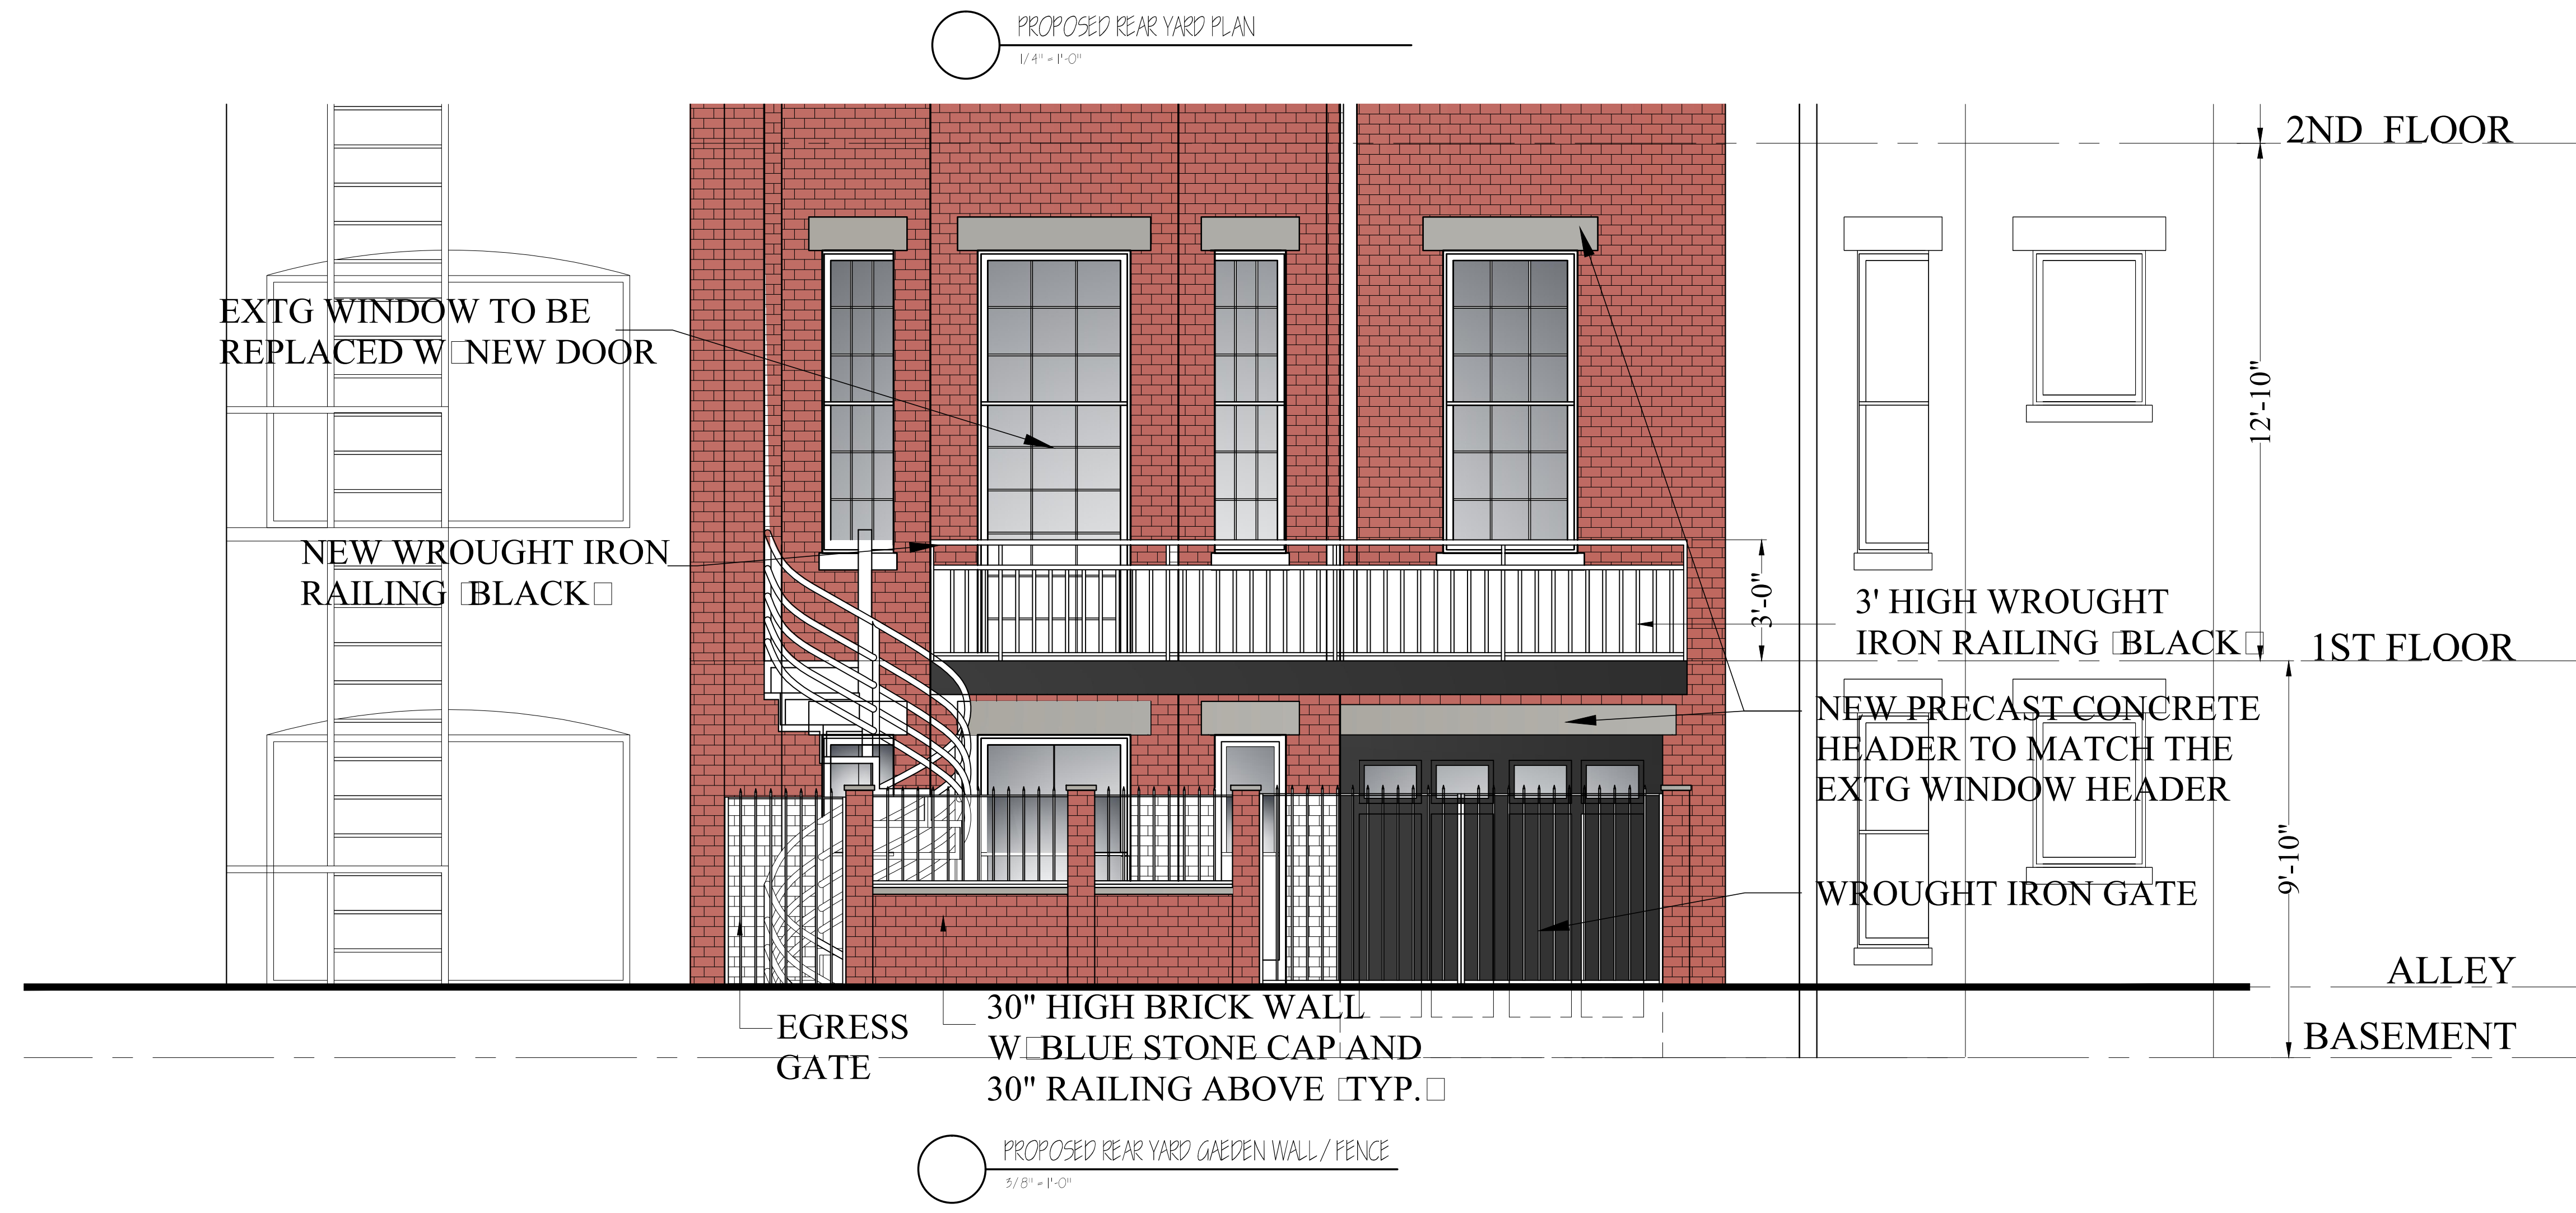

PROPOSED REAR YARD PLAN
1/4" = 1'-0"

PROPOSED REAR YARD GARDEN WALL / FENCE
3/8" = 1'-0"

CONVERT 5 UNITS TO 2 UNITS
288 COMMONWEALTH AVE
BOSTON, MA

Choo & Company, Inc.
One Billings Road Quincy, MA 02171
617-786-7727 fax 617-786-7715

No.	Revision Date
	01-25-16

Project No: 15205
Scale: AS NOTED
Date: 08-03-15
Drawn By: M.S.

REAR YARD
REAR ELEVATION


Sheet No.
A-2.4



1 REAR VIEW I



2 REAR VIEW II

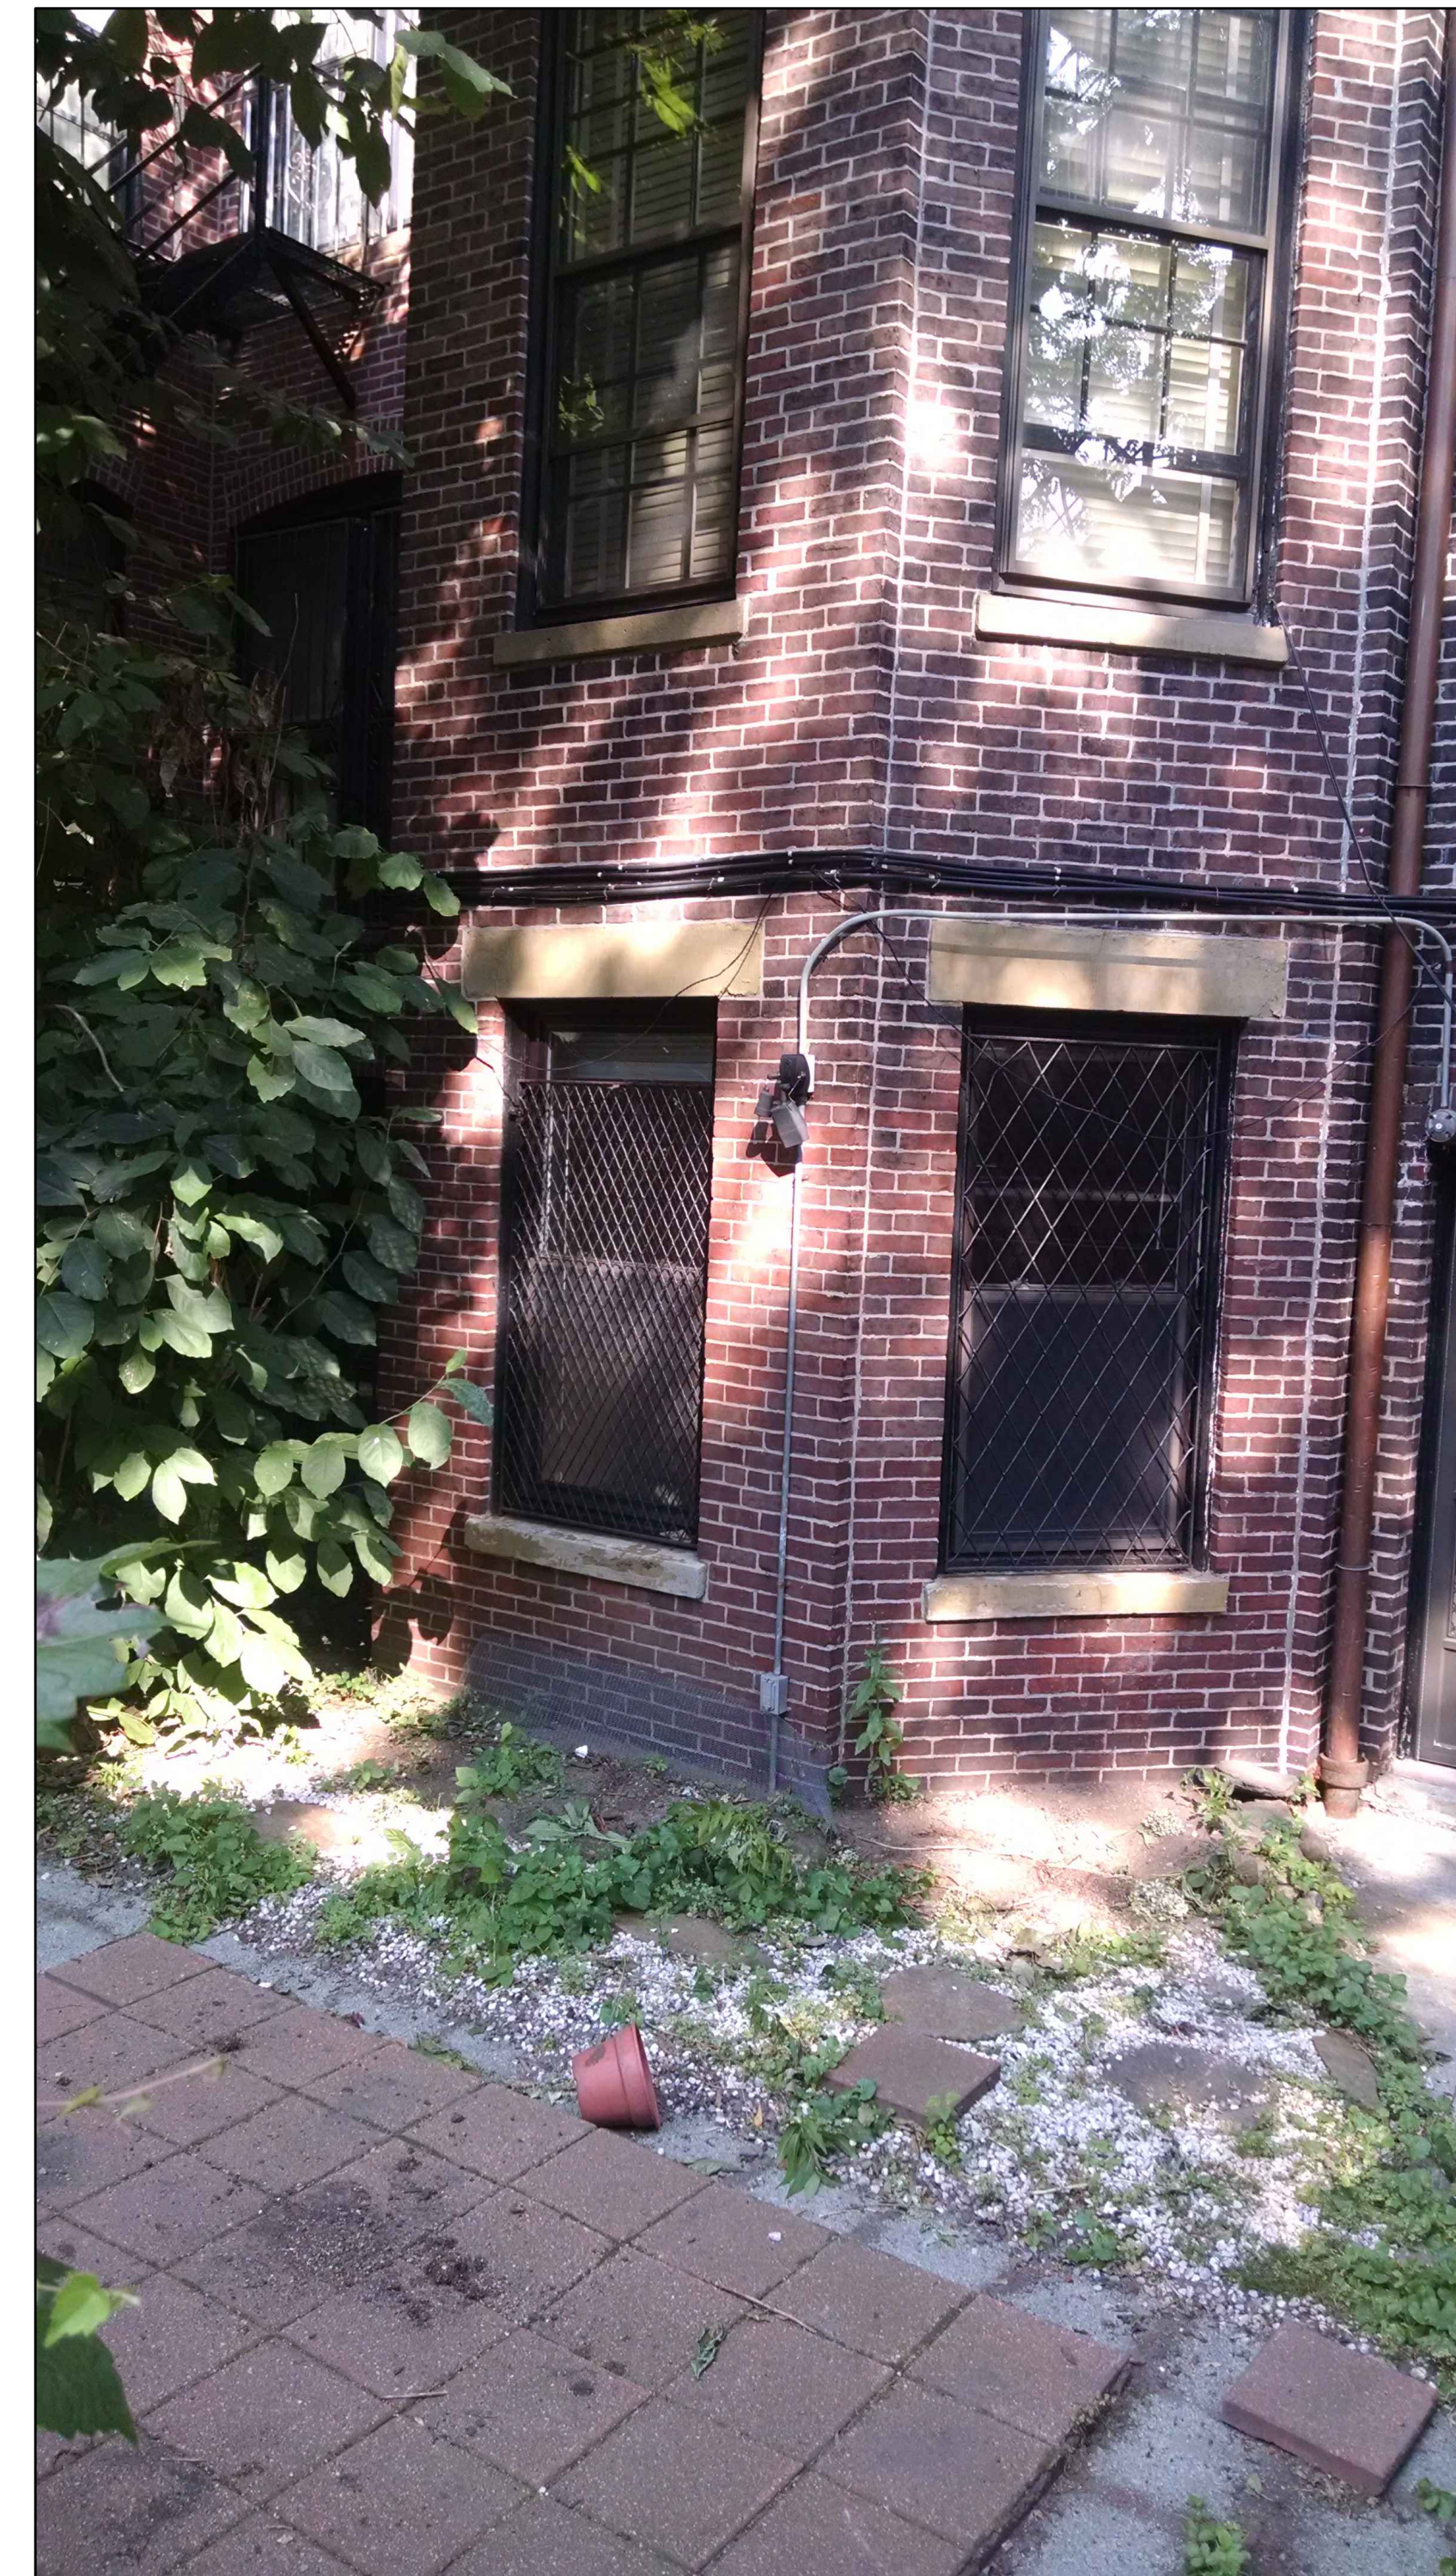

3 REAR VIEW III

Location
CONVERT 5 UNITS TO 2 UNITS
288 COMMONWEALTH AVE
BOSTON, MA

Shoo & Company, Inc.

One Billings Road Quincy, MA 02171
 617-786-7727 fax 617-786-7715

No.	Revision Date

Project No: 15205
 Scale: AS NOTED
 Date: 02-07-2018
 Drawn By: M.S

Drawing Name
PHOTOGRAPHS

Sheet No.
PH-1.1



1 VENT MOCK UP



2 VENT MOCK UP II



3 VENT MOCK UP III

Location
CONVERT 5 UNITS TO 2 UNITS
288 COMMONWEALTH AVE
BOSTON, MA

Choo & Company, Inc.
 One Billings Road Quincy, MA 02171
 617-786-7727 fax 617-786-7715

No.	Revision Date

Project No: 15205
 Scale: AS NOTED
 Date: 02-07-2018
 Drawn By: M.S

Drawing Name
PHOTOGRAPHS

Sheet No.
PH-1.2