JOB#:



Job Name: Tremont Temple Baptist C	Church
Location: 88 Tremont St. Boston, MA	02108
Design Specifications Accepted By:	Drawn By: AS
Client:	Sales Rep: MALT
Ciletic.	PM: HL
Landlord:	Date: 12-27-17
PROJECT APPROVAL	© COPYRIGHT 2017 THE BARLO GROUP



SHEET:

PROJECT APPROVAL		
Design:	Date:	
Engineering:	Date:	
Estimating:	Date:	
Sales:	Date:	
Production:	Date:	
Installation:	Date:	

© COPYRIGHT 2017 THE BARLO GROUP
THIS DESIGN CONCEPT IS THE PROPERTY OF THE BARLO GROUP, ALL PRODUCTION AND DUPLICATION RIGHTS ARE RESERVED BY THE BARLO GROUP
THIS PRINT IS DESIGNED FOR YOUR PERSONAL USE AND IS NOT TO BE USED OUTSIDE YOUR ORGANIZATION OR EXHIBITED IN ANY FASHION.

UND
Underwriters Laboratories Inc.





File Name: Tremont Temple Baptist Church 171203026 J REV 3-22


B-17-12-03026

ITEM A - D/F DIGITALLY PRINTED BANNER WITH LED LIGHTING

SCALE: 1/8"=1'-0"

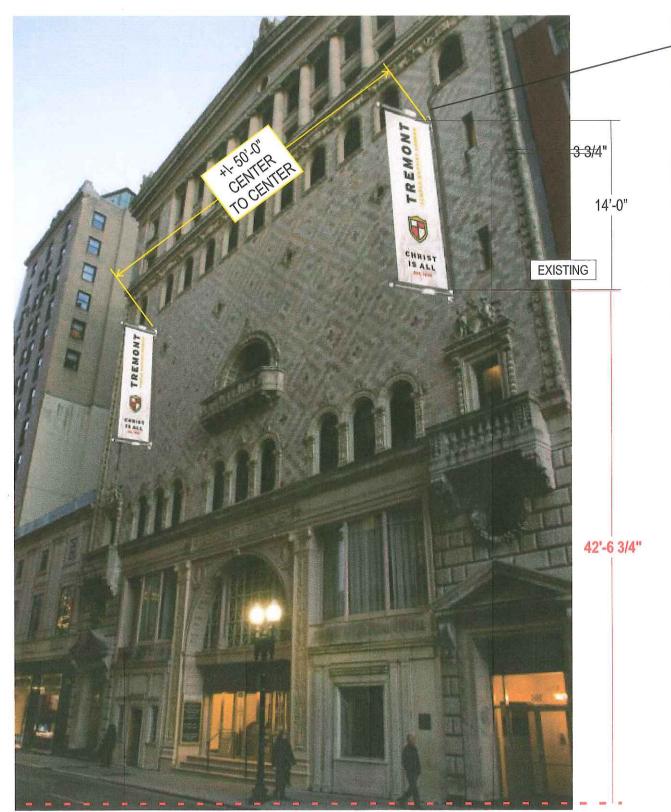

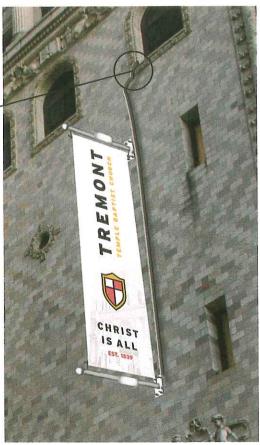

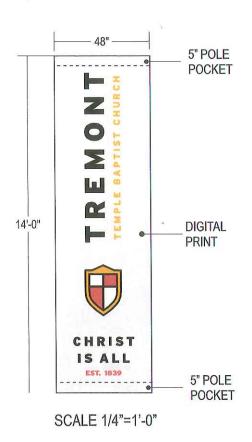

COLORS: FABRICATION - BANNER	COLORS: COPY
MATERIAL: WHITE EXTERIOR GRADE VINYL	WHITE BANNER WITH
	DIGITAL PRINT
SCOPE OF WORK	Sign Area: 56 SQ. FT

M&I (2) 14'-0" X 4'-0" D/F (PROJECTION) DIGITALLY PRINTED EXTERIOR GRADE VINYL BANNERS WITH POLE POCKETS TOP AND BOTTOM.

LED LIGHTING FIXTURES WILL UP AND DOWN LIGHT BOTH BANNERS. ***THE PRIMARY ELECTRICAL FEED IS TO BE PROVIDED BY THE CUSTOMER'S ELECTRICIAN.

VERTICAL BANNERS ARE TO BE INSTALLED (BY BARLO CREW) ON THE FRONT ELEVATION WITH BRACKET HARDWARE AS REQUIRED

Job Name: Tremont Temple Baptist Church		
Location: 88 Tremont St. Boston, MA 02108		5
Design Specifications Accepted By: Drawn By: AS		4
Client:	Sales Rep: MALT	
	PM: HL	
Landlord:	Date: 12-27-17	

PROJECT	APPROVAL	© COF	
Design:	Date:	THIS DES	
Engineering:	Date:		
Estimating:	Date:	_ (Al	
Sales:	Date:	File N	
Production:	Date:	File N	


PYRIGHT 2017 THE BARLO GROUP IGN CONCEPT IS THE PROPERTY OF THE BARLO GROUP, ALL PRODUCTION AND DUPLICATION RIGHTS ARE RESERVED BY THE BARLO GROUF

Underwriters Laboratories Inc.® lame: Tremont Temple Baptist Church 171203026 J REV 3-22

B-17-12-03026

SHEET: 1.1


SPECIAL NOTE: FOR FINAL DETERMINATION ON FASTENERS TO THE EXISTING TERA COTTA BARLO WILL NEED TO DO AN EXPLORATORY SURVEY OF THE ACTUAL WALL CONSTRUCTION - THIS MAY REQUIRE OPENING UP WALL OR DRILLING HOLES AND THE USE OF A CAMERA.

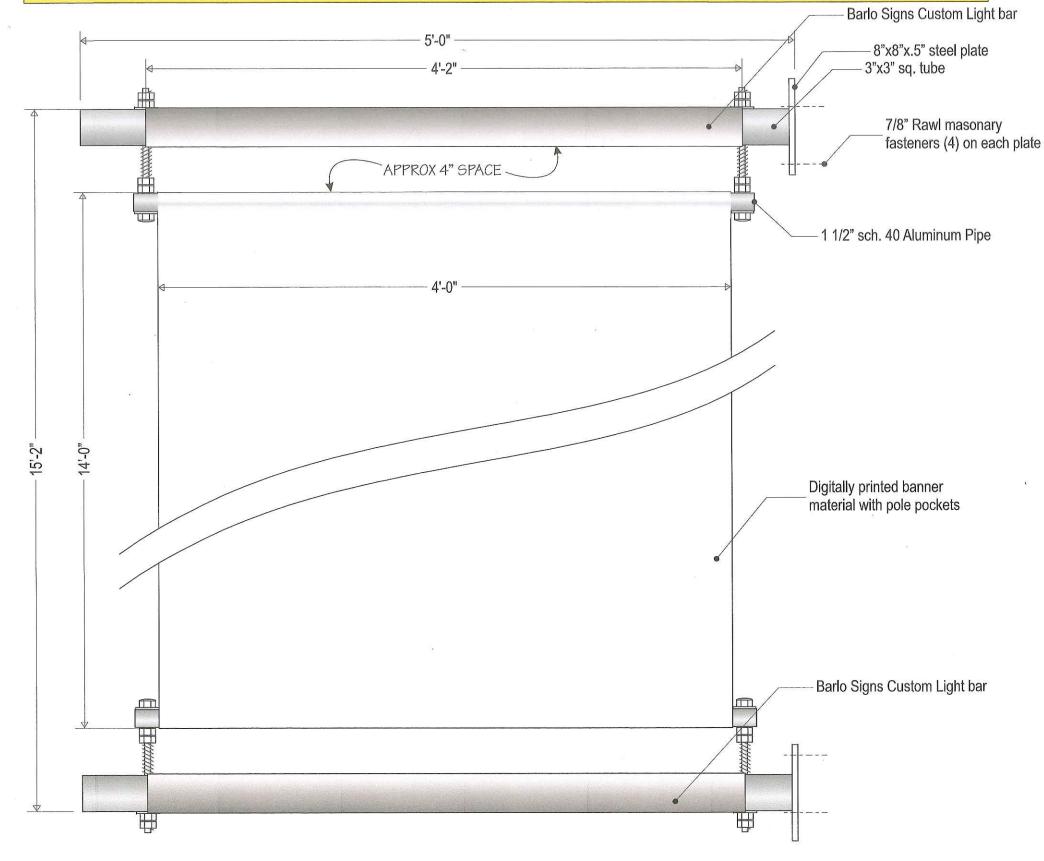

SCALE: $1 \frac{1}{2}$ " = 1'-0"

LARGE BANNER MOUNTING

JOB#:

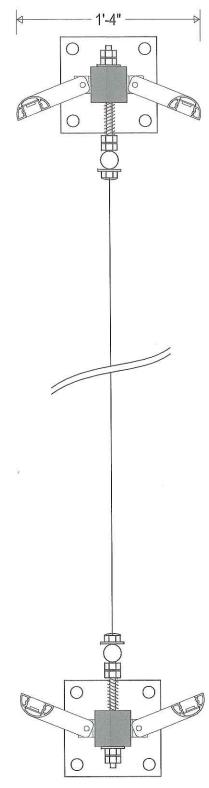


Job Name: Tremont Temple Baptist Church Location: 88 Tremont St. Boston, MA 02108 **Design Specifications Accepted By** Drawn By: AS Sales Rep: MALT Client: PM: HL Landlord: Date: 12-27-17

CARLOS COMPLETATORS		
PROJECT	APPROVAL	
Design:	Date:	
Engineering:	Date:	
Estimating:	Date:	
Sales:	Date:	-
Production:	Date:	

Date:

Installation:

 


Underwriters Laboratories Inc.®


File Name: Tremont Temple Baptist Church 171203026 J REV 3-22 B-17-12-03026




JOB#	#:	

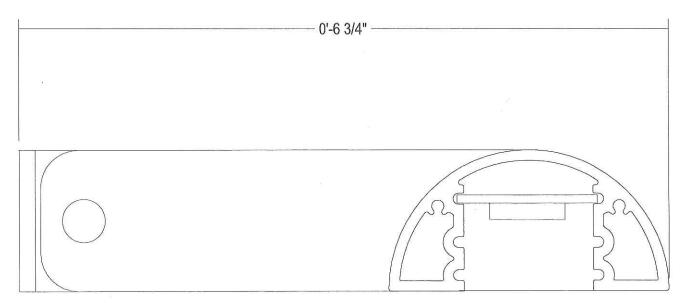

SCALE: 1:1

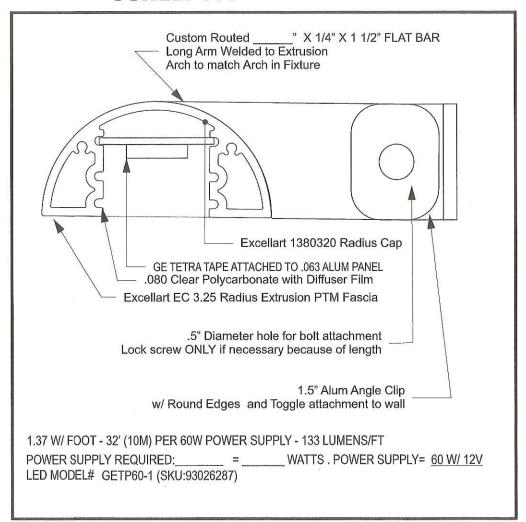

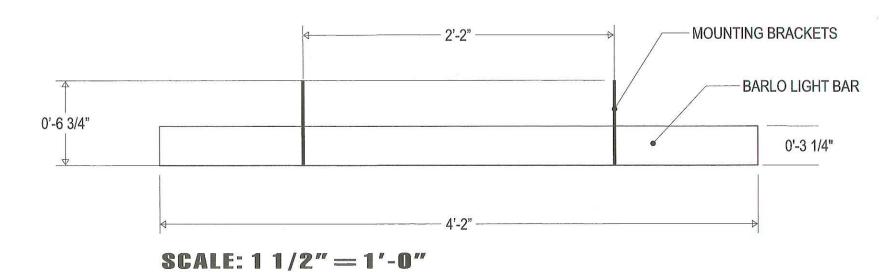

Job Name: Tremont Temple Baptist Church Location: 88 Tremont St. Boston, MA 02108 Design Specifications Accepted By: Drawn By: AS Sales Rep: MALT Client: 158 Greeley St., Hudson, NH 03051 (603) 882-2638 Fax (603) 882-7680 For Service: 800-227-5674 PM: HL Landlord: Date: 12-27-17

PROJECT APPROVAL		© COPYRIGHT 2017 THE BARLO GROU
Design: Date:		THIS DESIGN CONCEPT IS THE PROPERTY OF THE BARLO GROUP THIS PRINT IS DESIGNED FOR YOUR PERSONAL USE AND IS NOT
Engineering:	Date:	
Estimating:	Date:	Underwriters Laboratories Inc.
Sales: Date: Production: Date:		File Name: Tremont Temple Baptist Cl
		File Name: Tremont Temple Baptist

Date:

Installation:


COPYRIGHT 2017 THE BARLO GROUP s design concept is the property of the Barlo group, all production and duplication rights are reserved by the Barlo group. s print is designed for your personal use and is not to be used outside your organization or exhibited in any fashion.


e Name: Tremont Temple Baptist Church 171203026 J REV 3-22

B-17-12-03026

SHEET: 1.3

BARLO GUSTOM LIGHT BAR

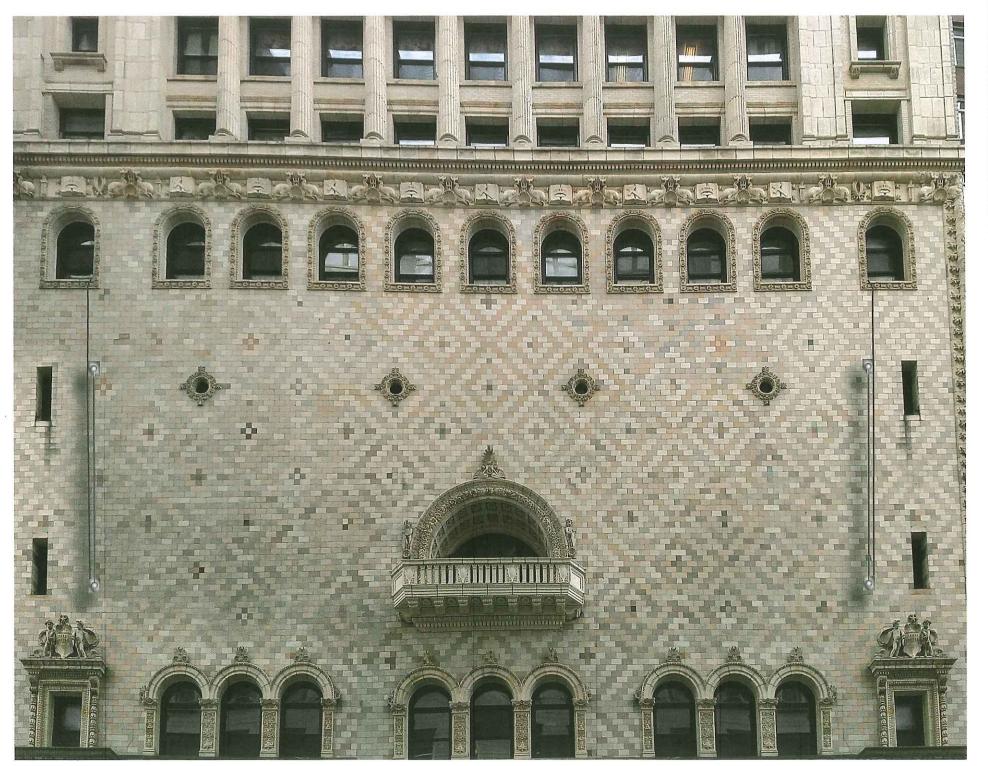

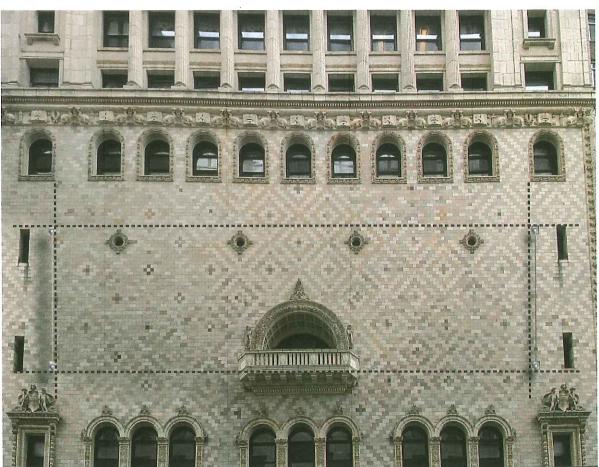

BANNERS TO BE INSTALLED TO LINE UP WITH EXTERIOR OF EDGE ARCH WINDOWS AND EDGE VERTICLE WINDOWS.





B-17-12-03026


Installation:

Date:

SHEET: 1.4

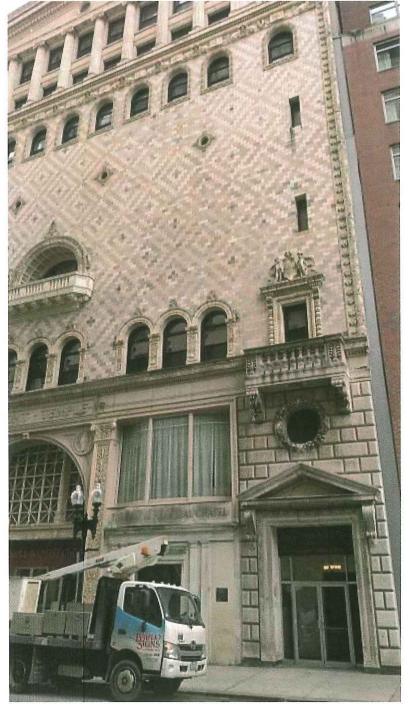

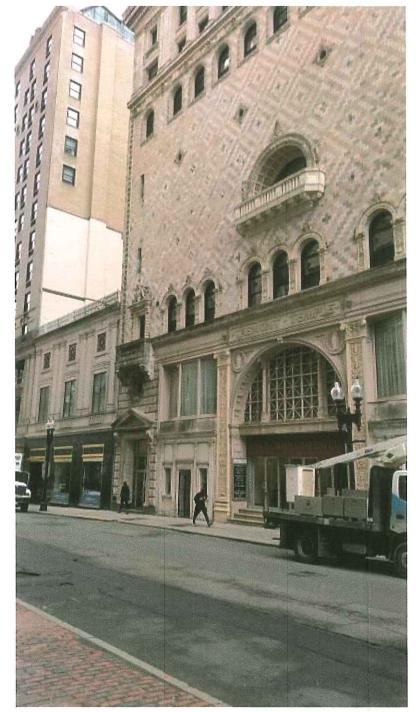

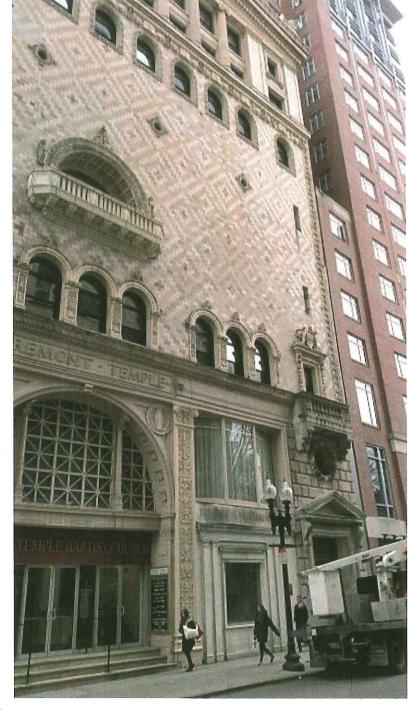

Installation:

Date:





B-17-12-03026

SHEET: