

1A ACORN- BHAC SUBMISSION

Project Address:
1A ACORN
BOSTON, MA

Client:
JESSIE AND JOHN HARRIS

Date:
JUNE 27, 2018



DRAWINGS FOR GUARD RAIL ON ROOF OF ELL:

SITE	SITE
A1.3	PROPOSED THIRD FLOOR PLAN
A2.1	PROPOSED SOUTH ELEVATION
A2.2	PROPOSED EAST ELEVATION
A2.3	PROPOSED DETAIL & PERSPECTIVAL VIEW
A2.4	EXISTING AND PROPOSED VIEW FROM INTERIOR
A2.5	MOCK-UP PHOTOS

HICKOX WILLIAMS ARCHITECTS, INC.

58 Winter Street
Boston, Massachusetts 02108
Phone: 617-542-1080 Fax: 617-542-3467

1a ACORN
BOSTON, MA 02108

DRAWING NAME:

SITE PLAN


JUNE 27, 2018

1/32" = 1'-0"

SITE



1 SITE PLAN

 

1a ACORN
BOSTON, MA 02108


DRAWING NAME:

PROPOSED
THIRD FLOOR
PLAN


JUNE 27, 2018

1/4" = 1'-0"

A1.3

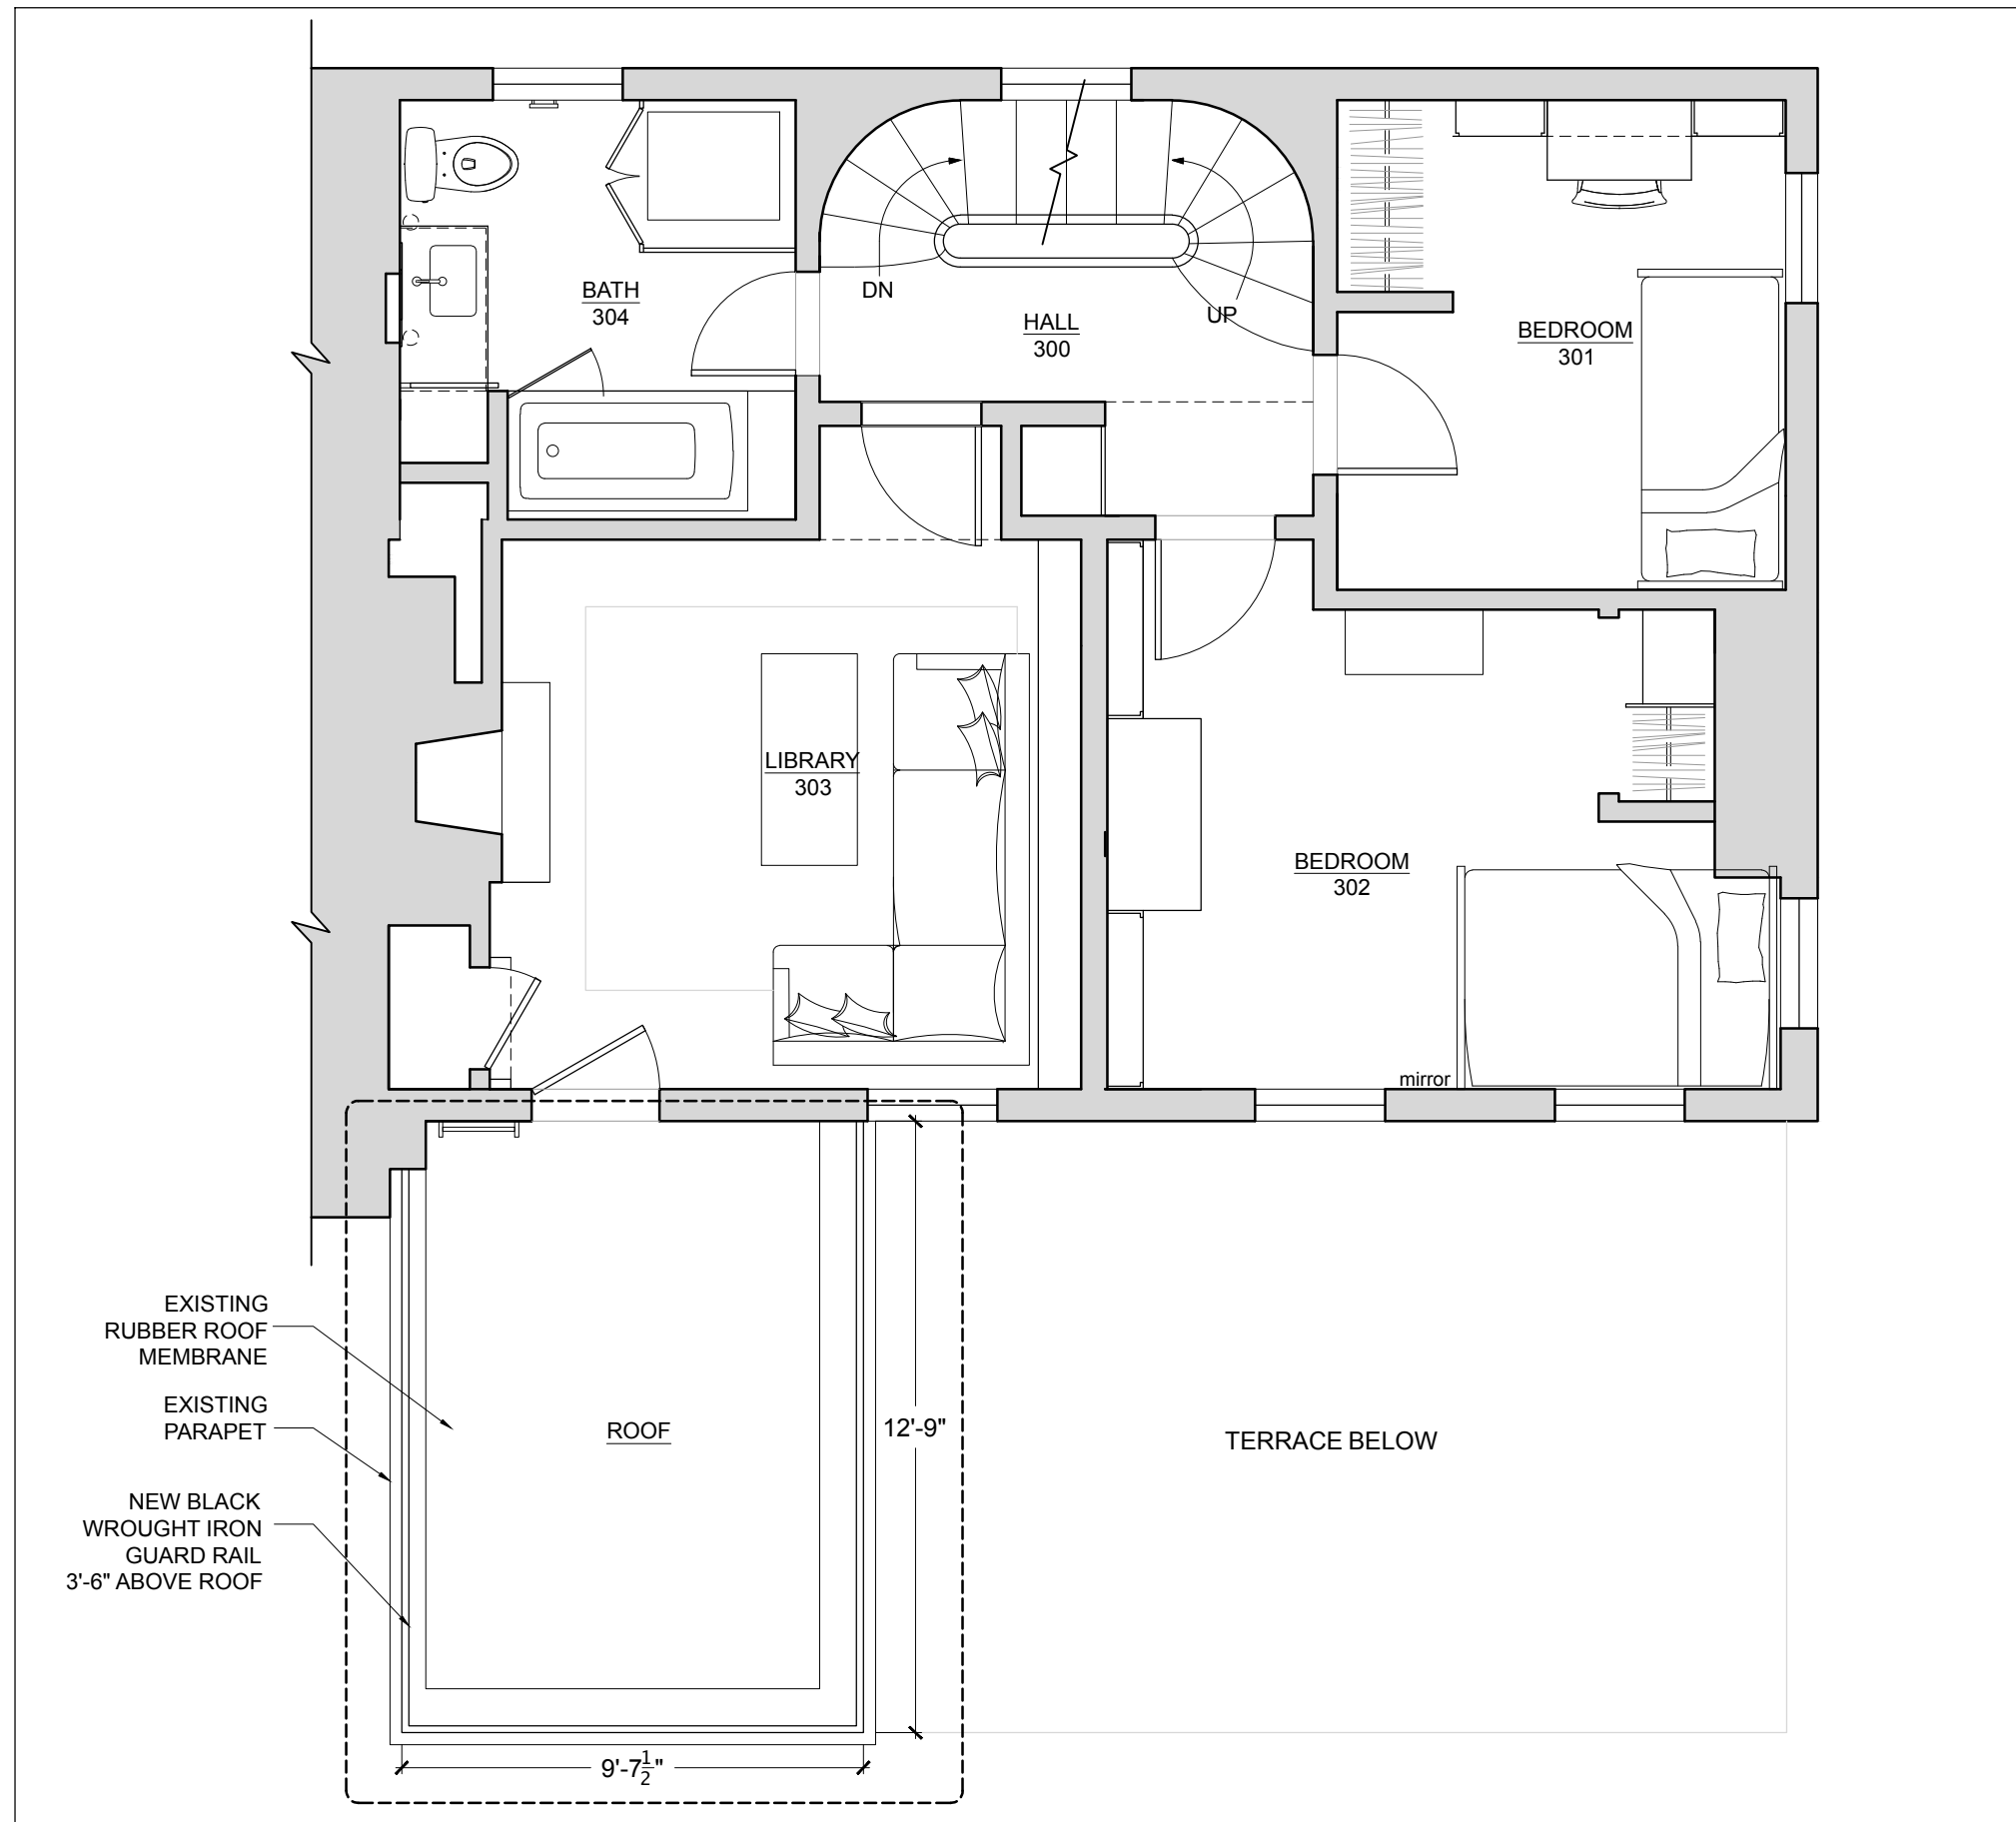

1 PROPOSED THIRD FLOOR PLAN

 


1a ACORN
BOSTON, MA 02108

DRAWING NAME:
PROPOSED
SOUTH ELEVATION

JUNE 27, 2018

3/16" = 1'-0"

A2.1

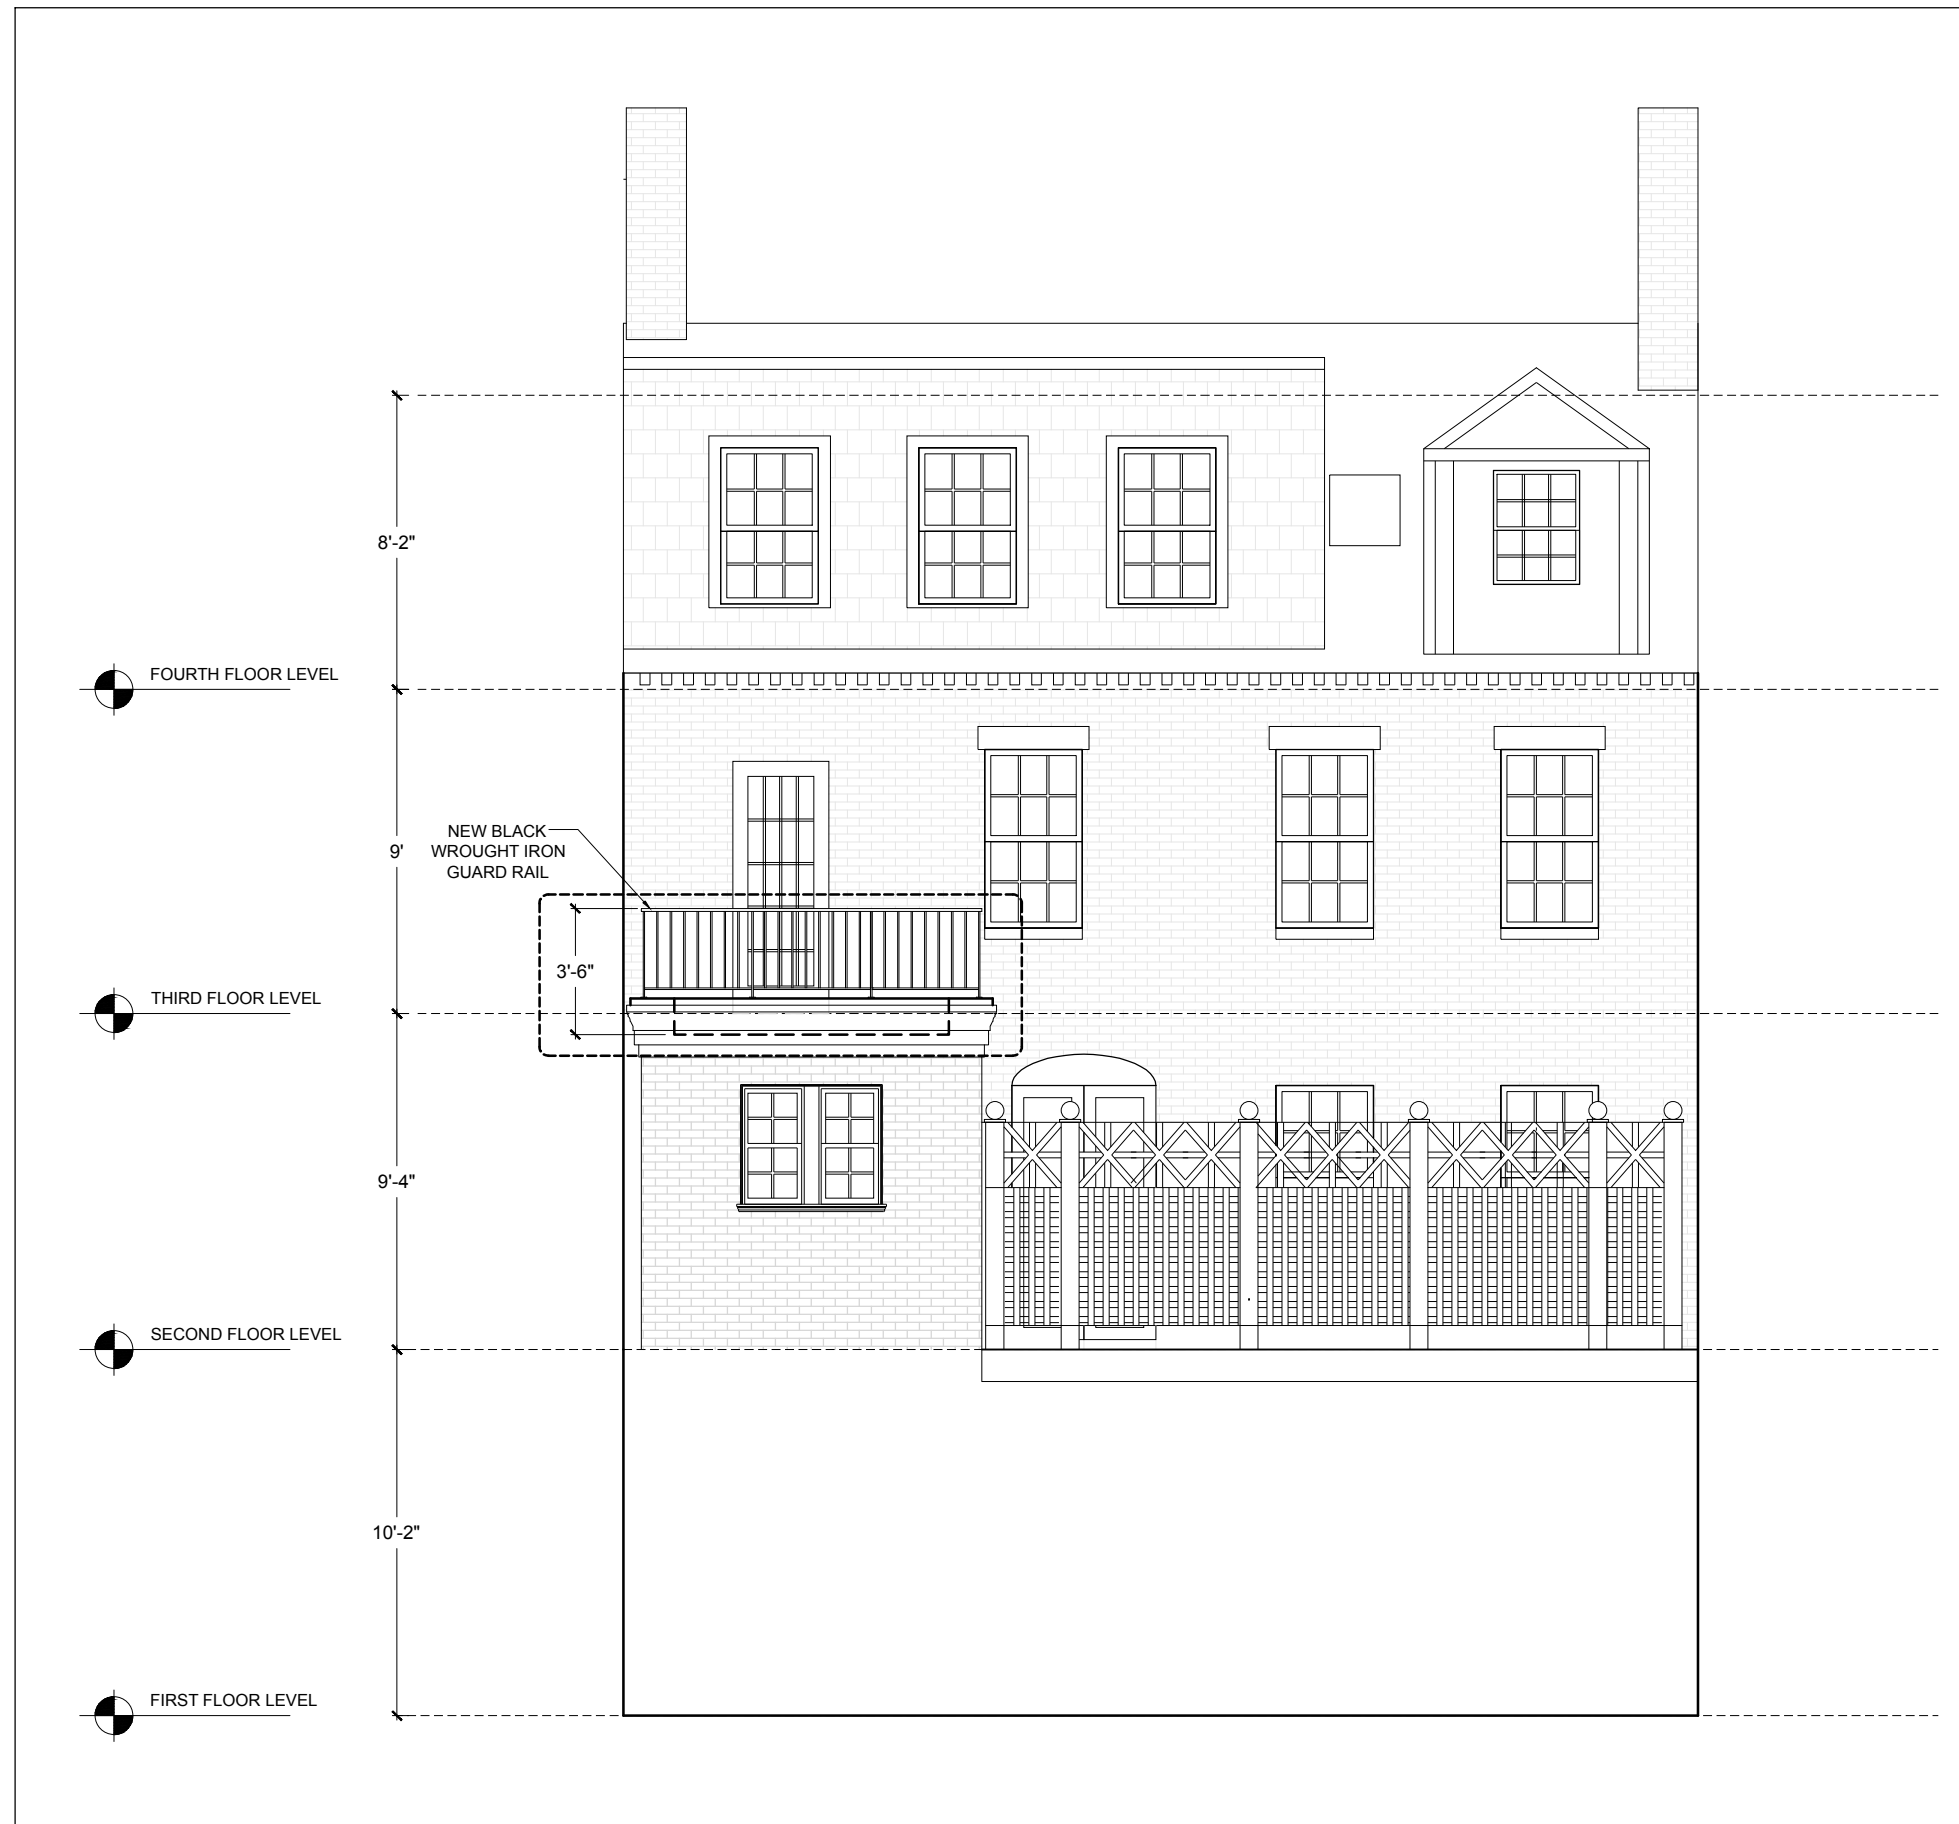

1 PROPOSED THIRD FLOOR PLAN

1a ACORN
BOSTON, MA 02108


DRAWING NAME:

PROPOSED
EAST
ELEVATION

JUNE 27, 2018

3/16" = 1'-0"

A2.2

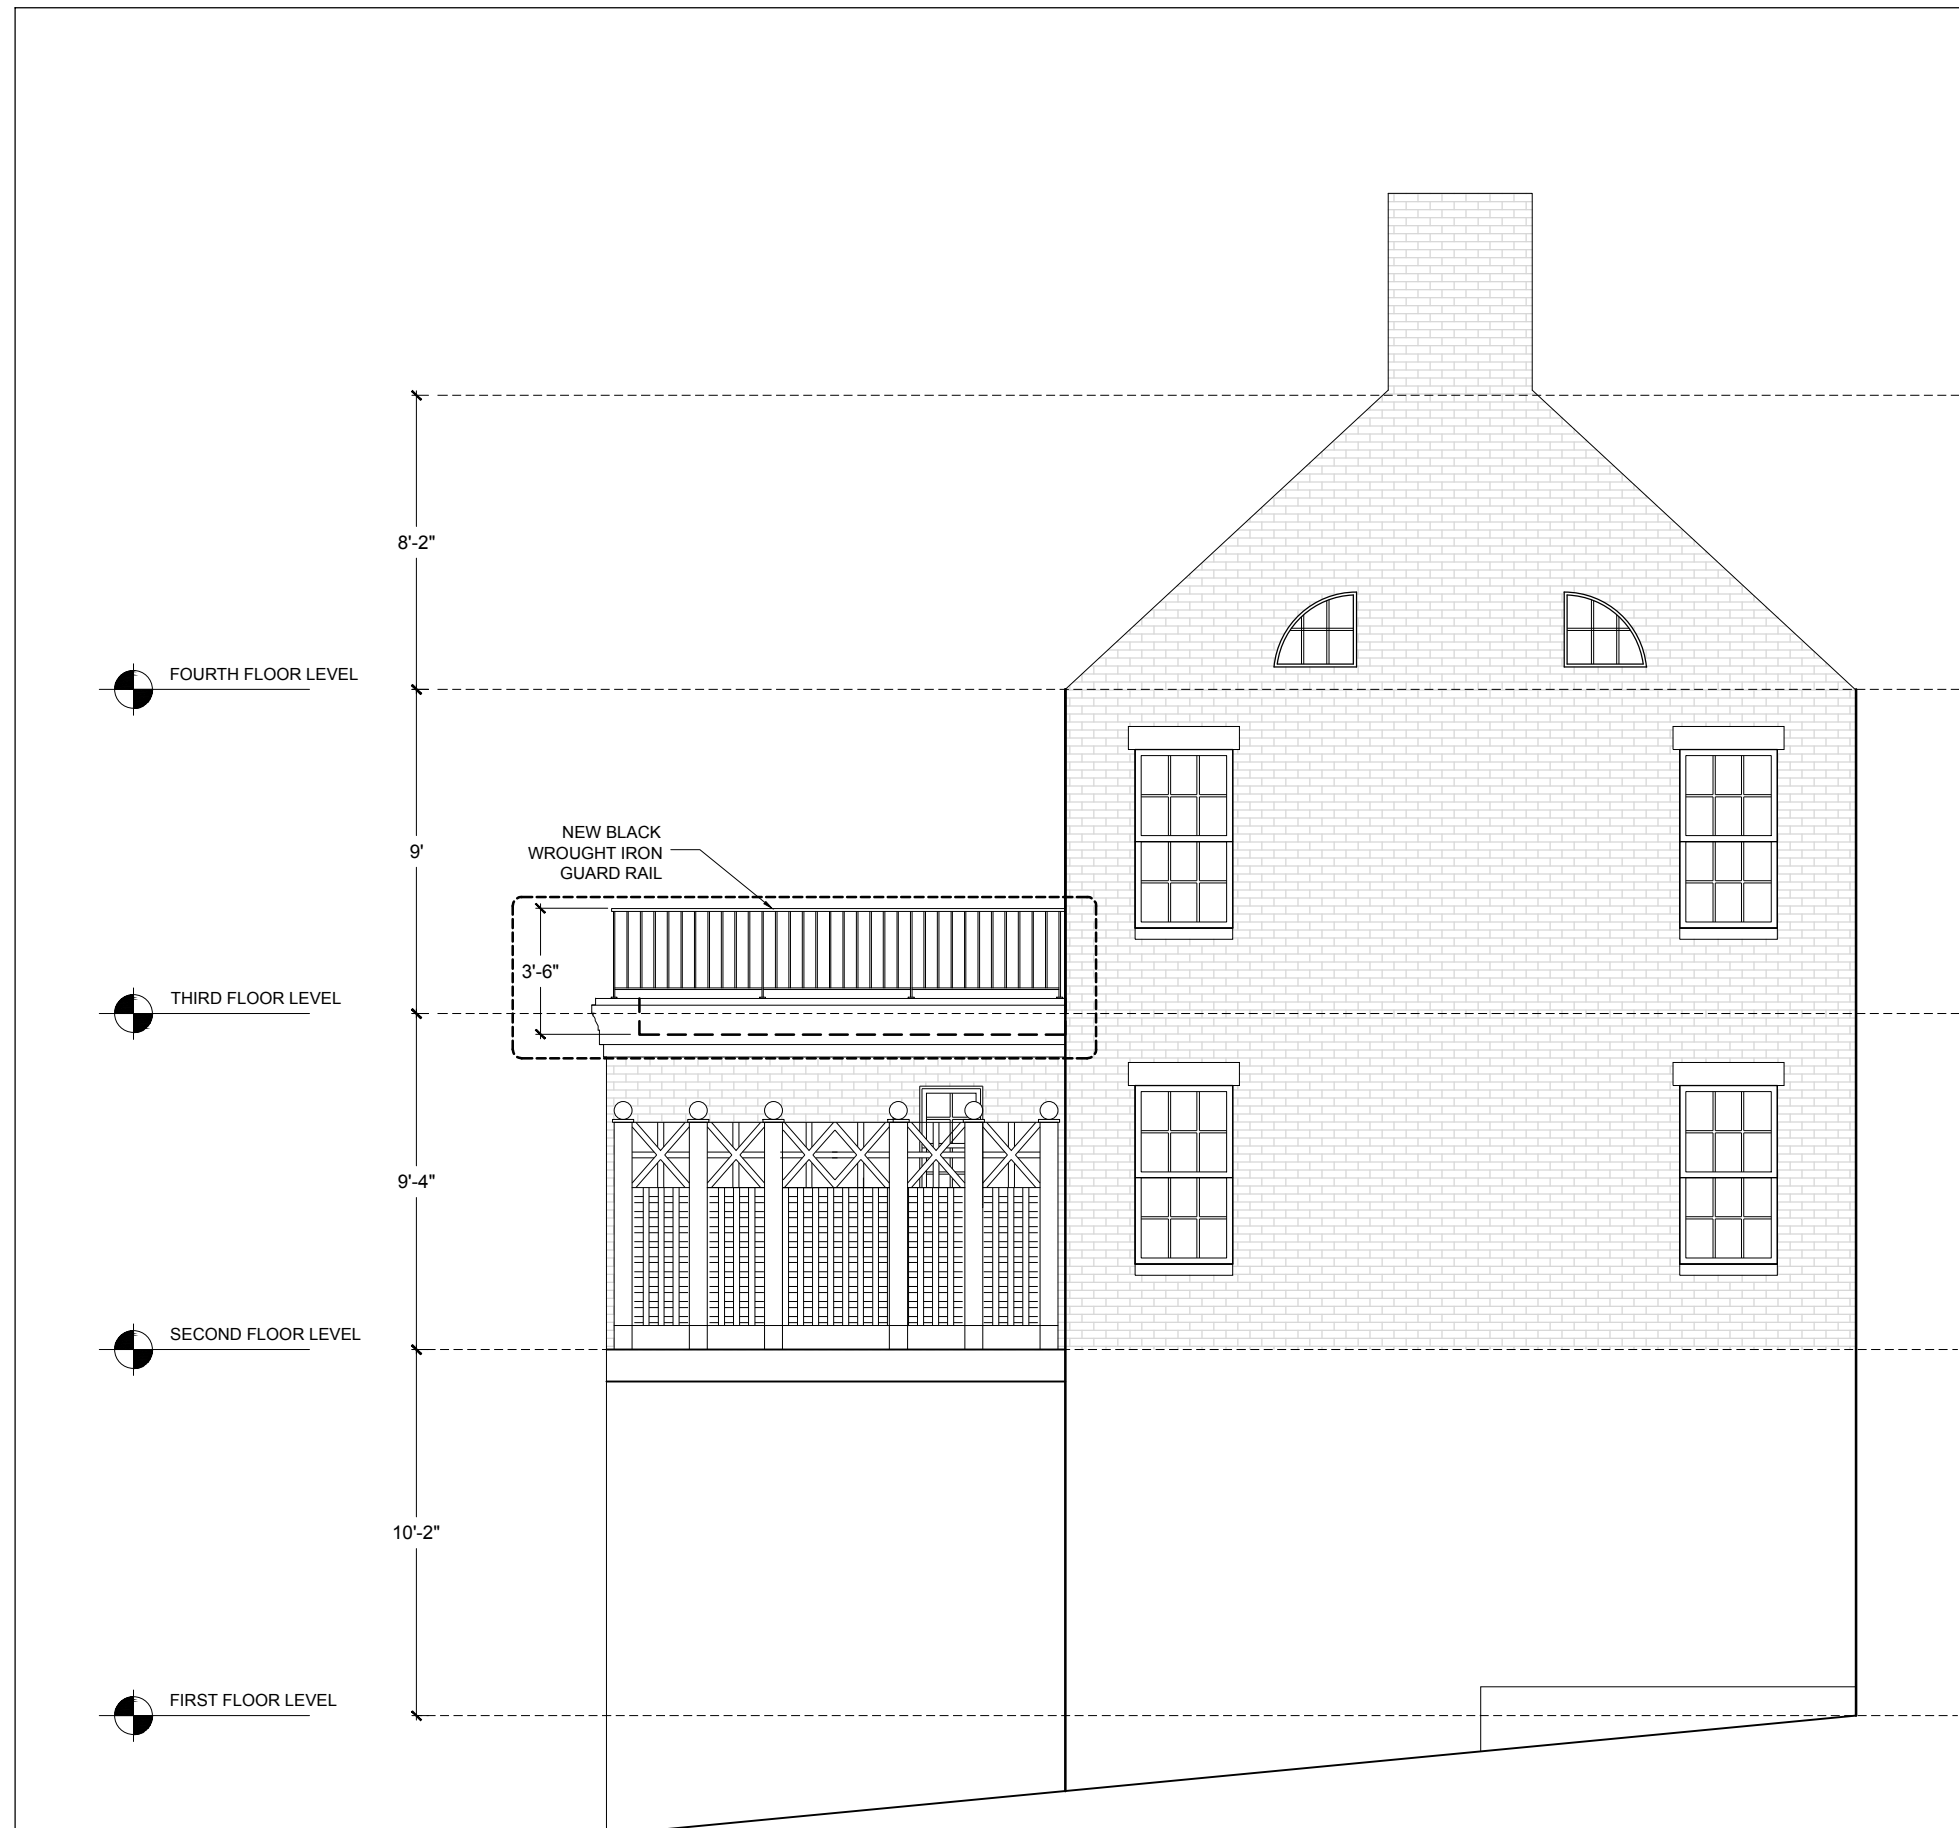

1 PROPOSED EAST ELEVATION

1a ACORN
BOSTON, MA 02108


DRAWING NAME:

PROPOSED
DETAIL &
PERSPECTIVAL
VIEW

JUNE 27, 2018

3/16" = 1'-0"

A2.3

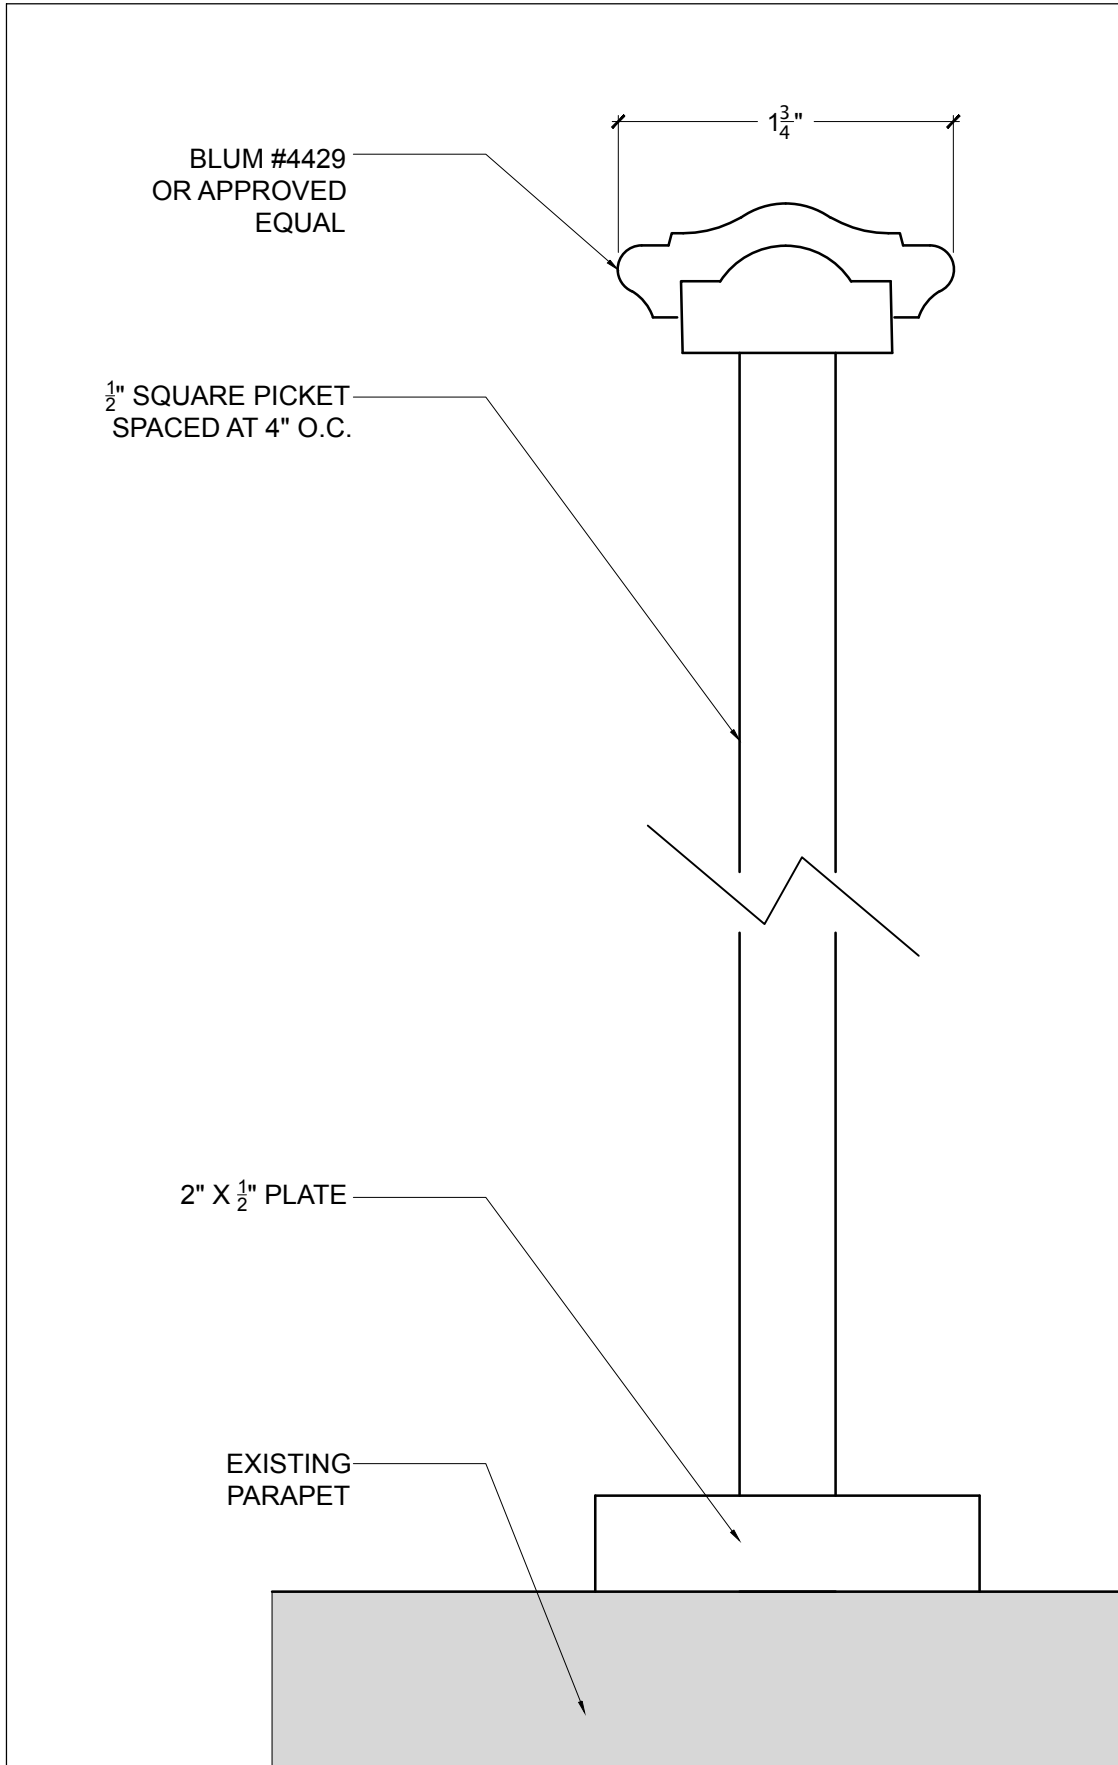

1 PROPOSED DETAIL
1'-0" = 1'-0"



2 PROPOSED PERSPECTIVAL VIEW

1a ACORN
BOSTON, MA 02108


DRAWING NAME:

VIEW OF
GUARD RAIL
FROM INSIDE

JUNE 27, 2018

1/4" = 1'-0"

A2.4

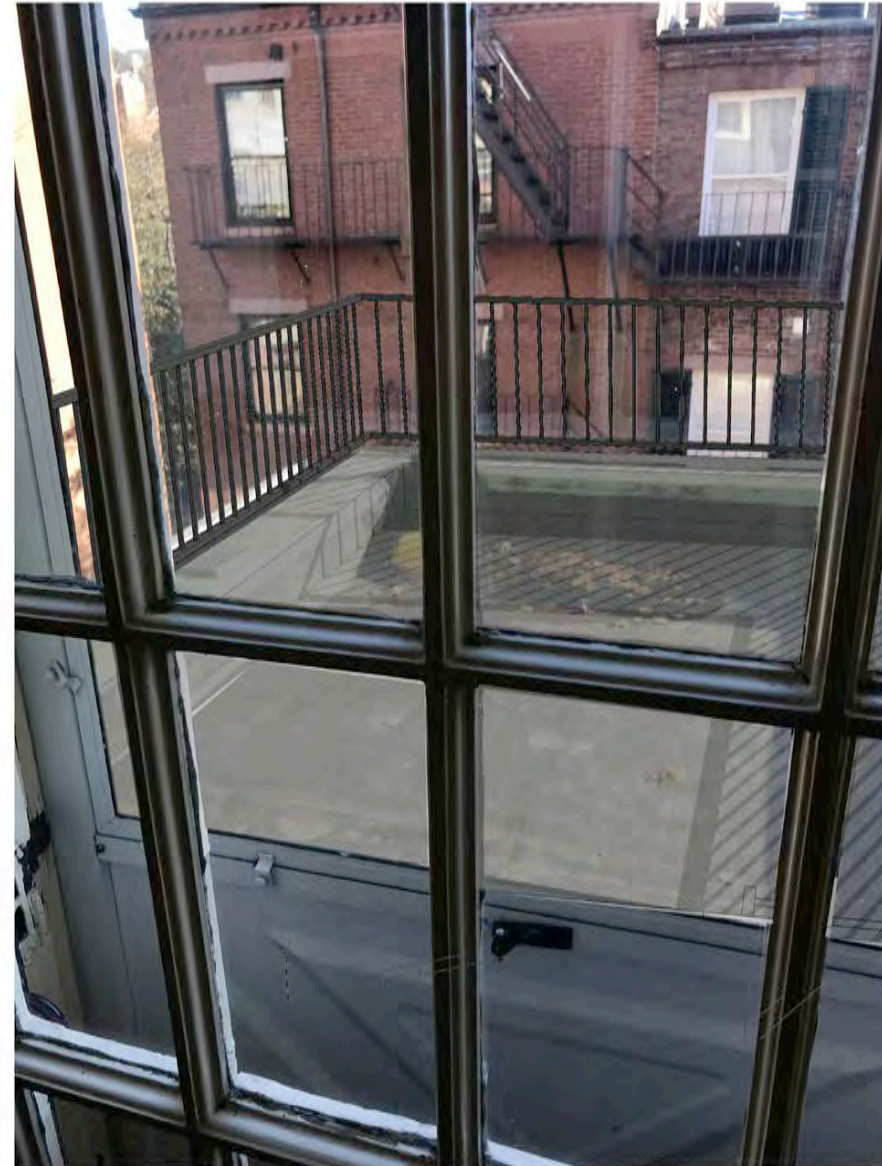

1 EXISTING VIEW

2 PROPOSED VIEW

1a ACORN
BOSTON, MA 02108

DRAWING NAME:

MOCK-UP
PHOTOS

JUNE 27, 2018

3/16" = 1'-0"

A2.5



1

MOCK-UP PHOTO



2

MOCK-UP PHOTO



3

MOCK-UP PHOTO