

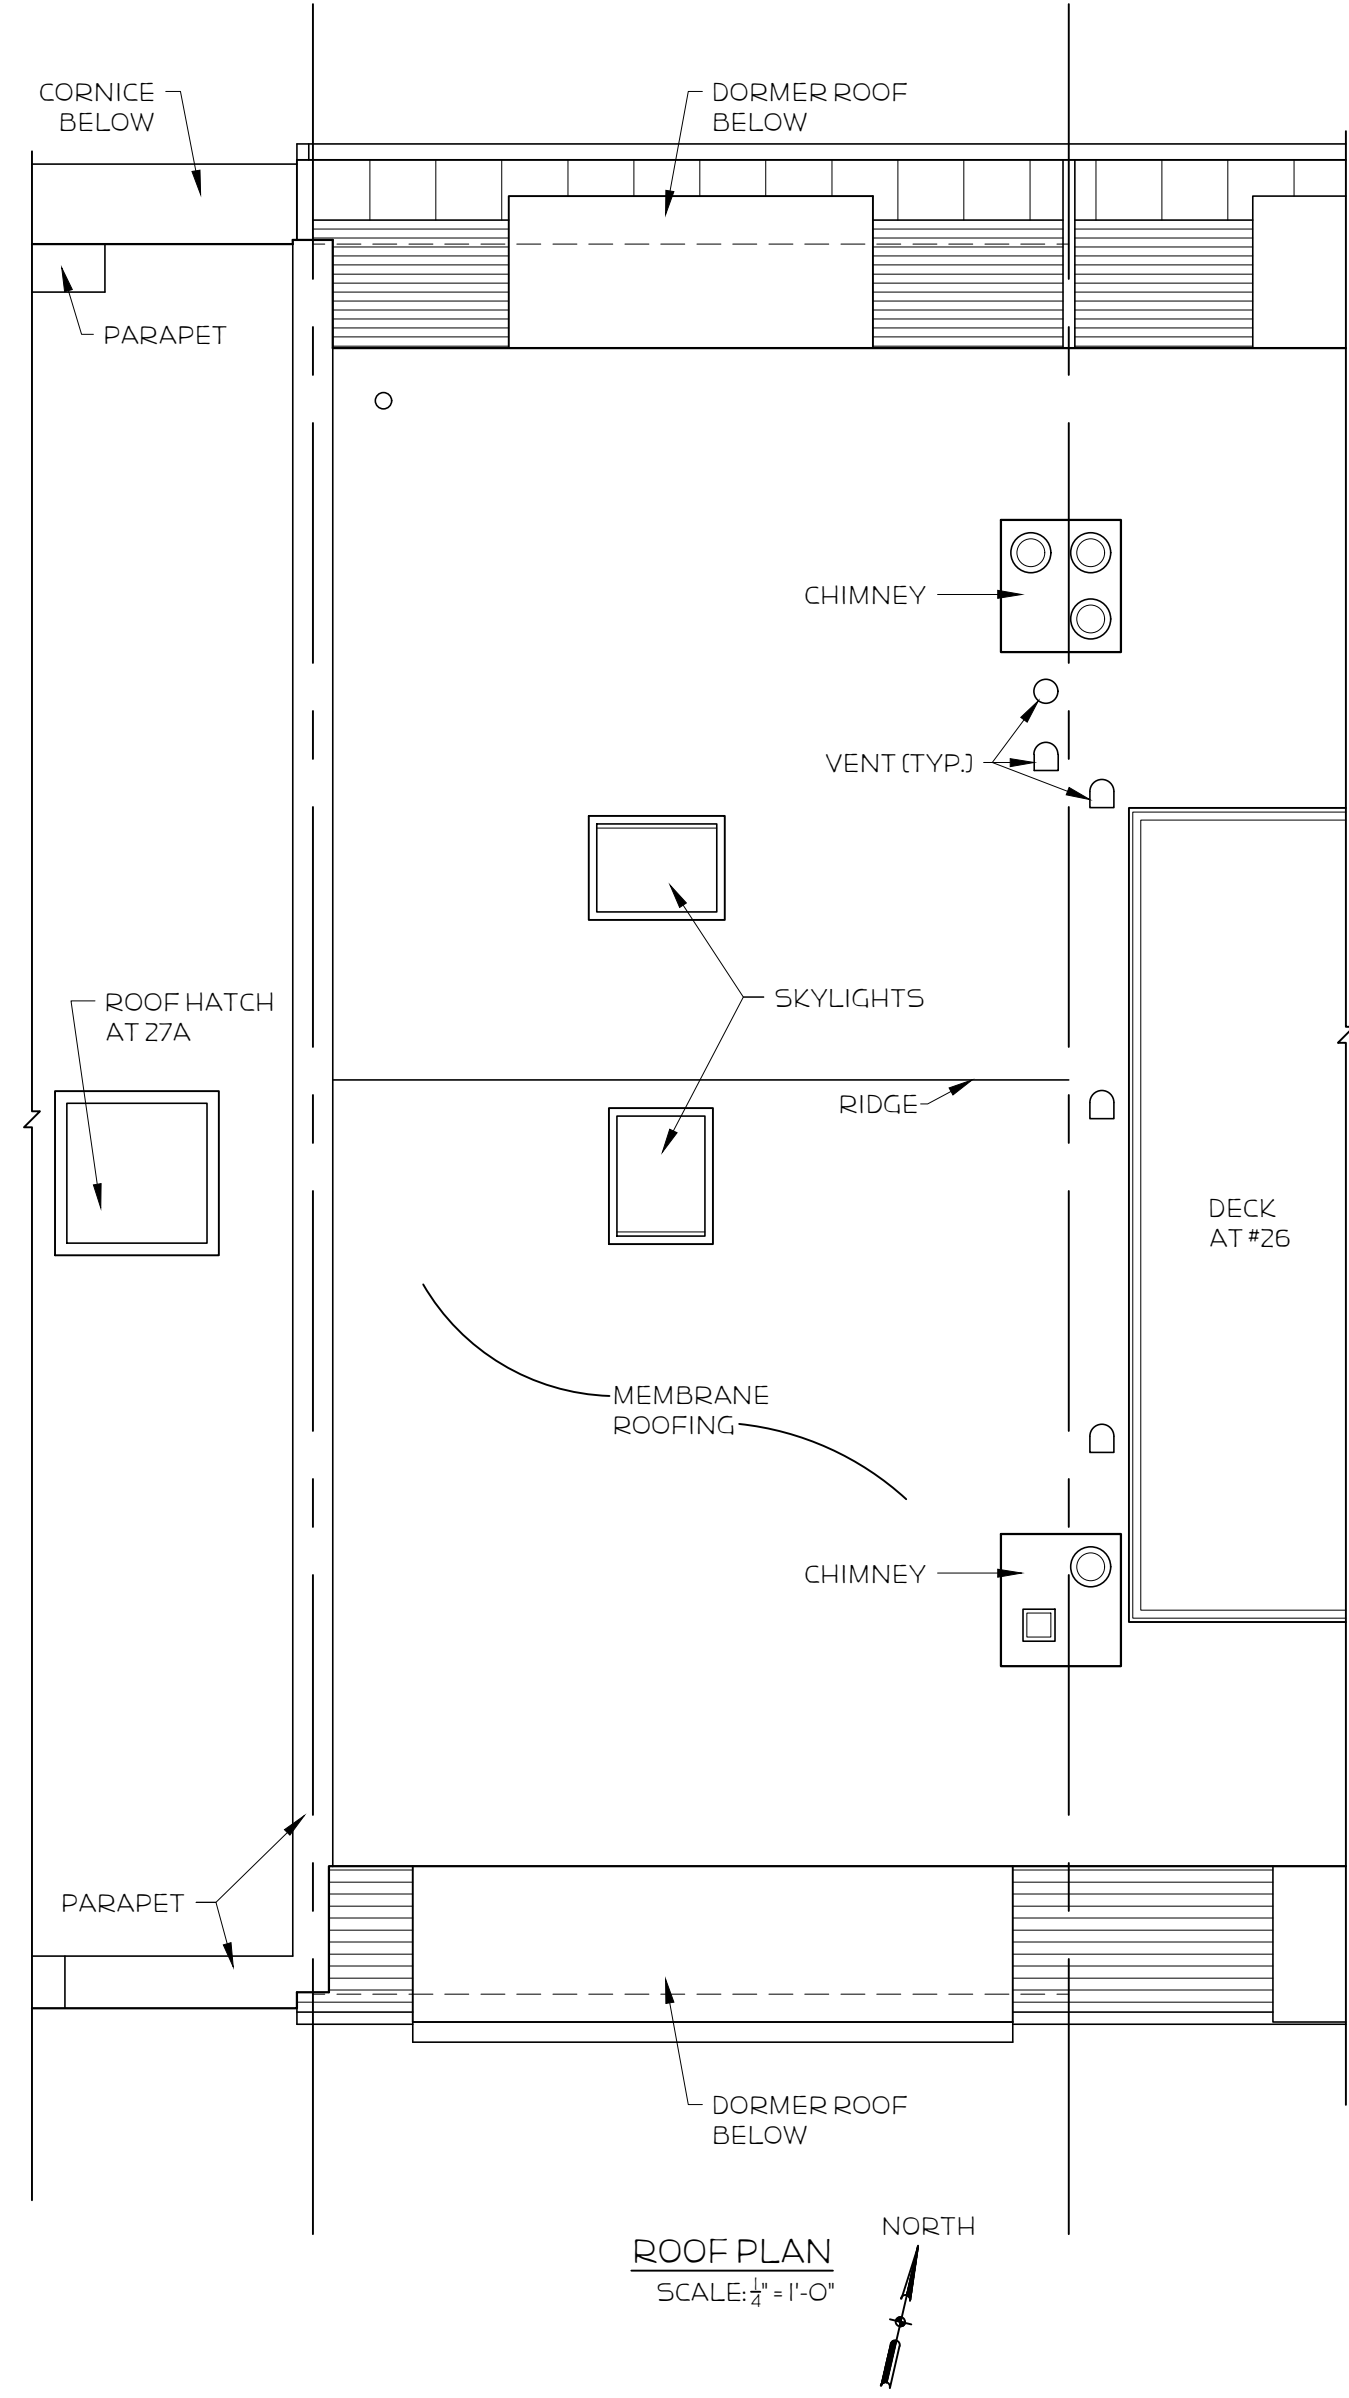
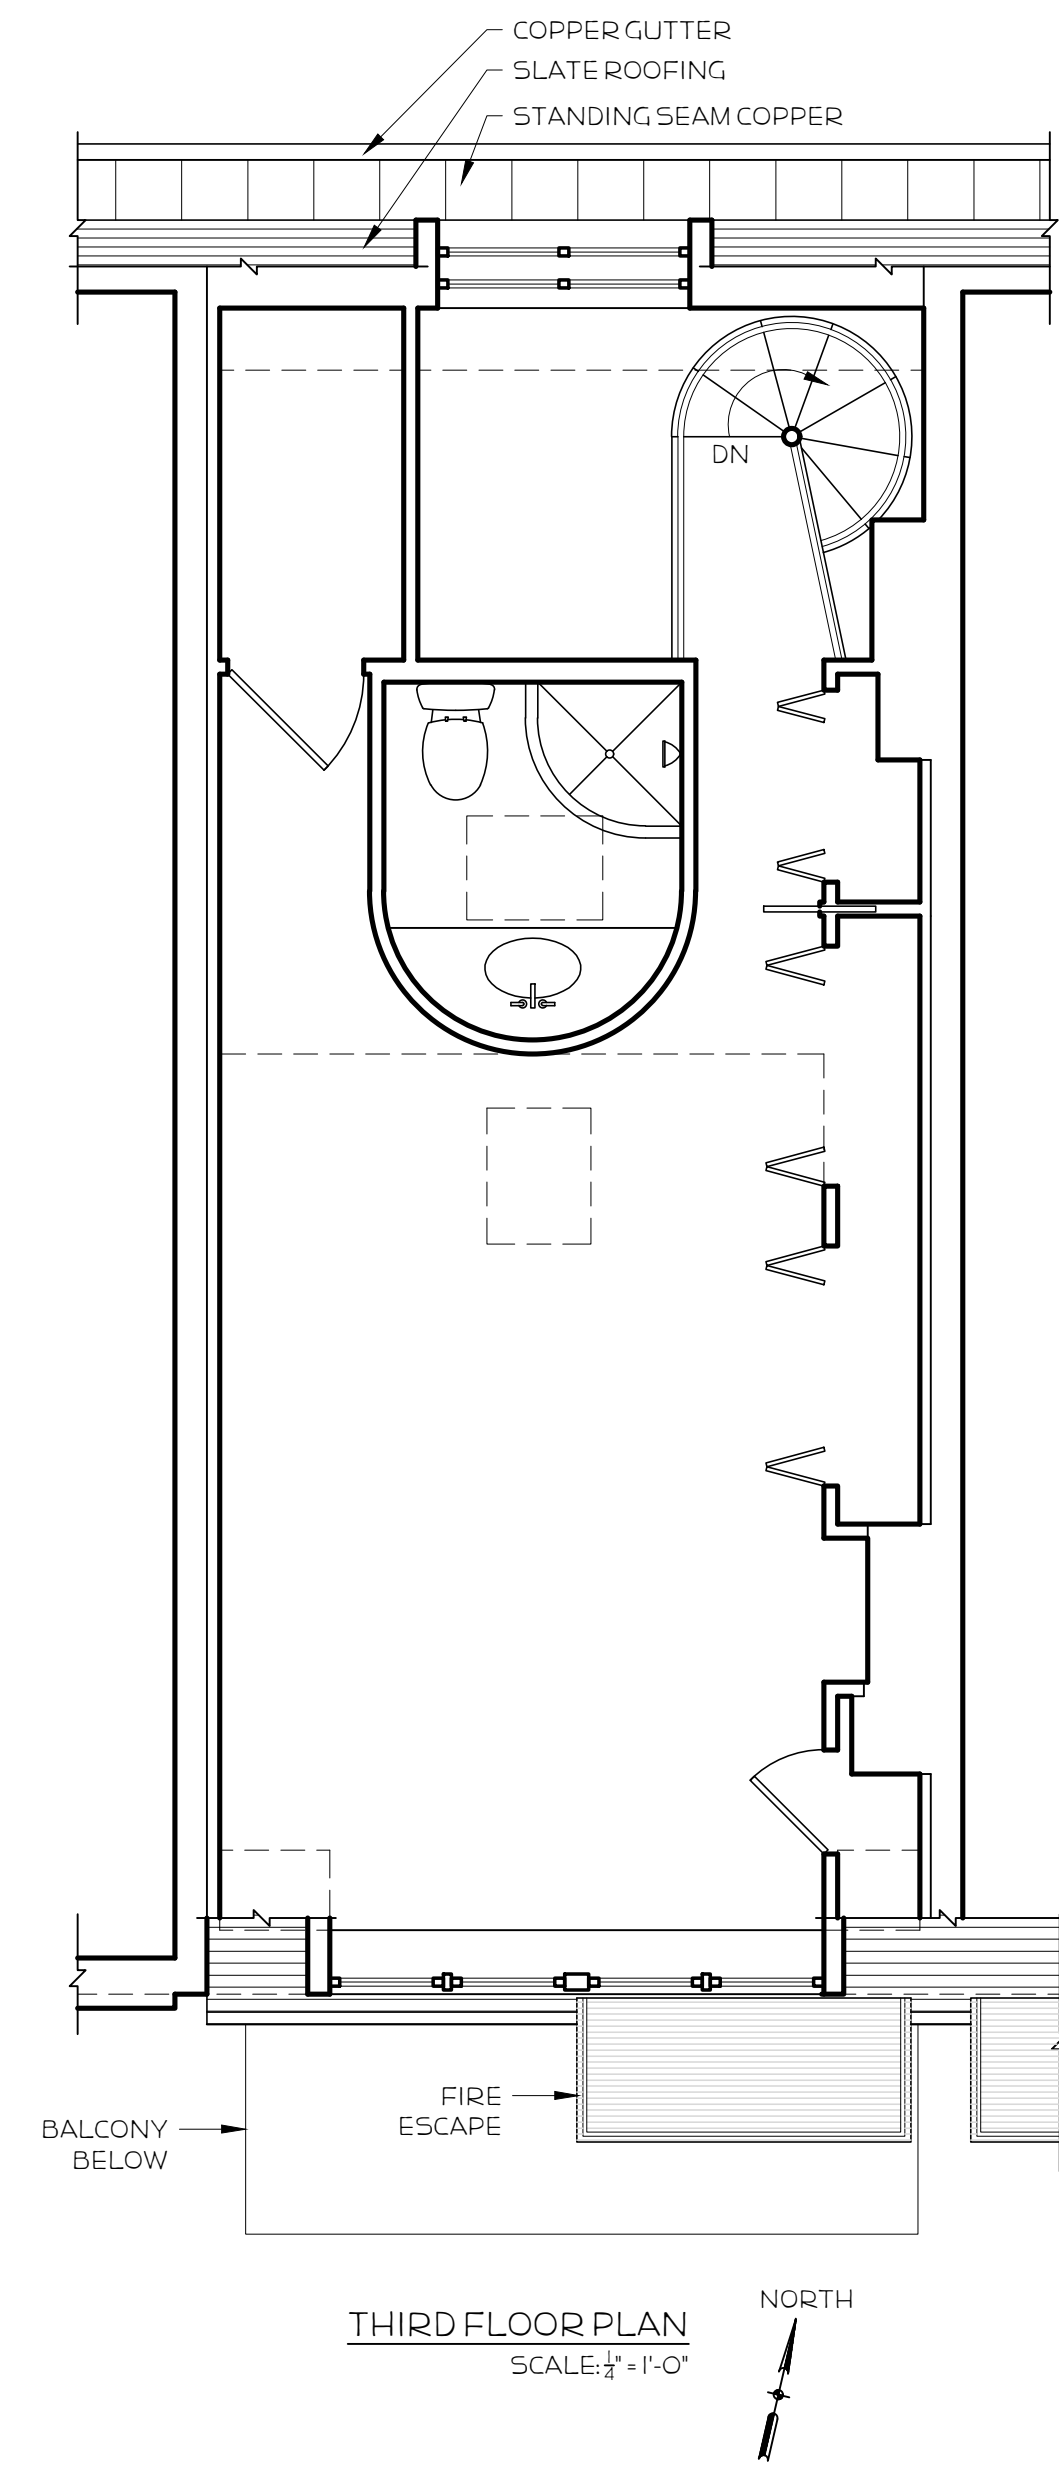


**Roof Plan, North & South Elevations and Building Section.**  
 Scale: 1/4" = 1'-0"  
 Date: 06.06.2018  
**RHOADES RESIDENCE**  
 27 Lawrence Street  
 Boston, Massachusetts 02116  
**HU**  
**CKdesign**  
 781.910.1511  
 adam@huck.design

Rev. no.  
 A1

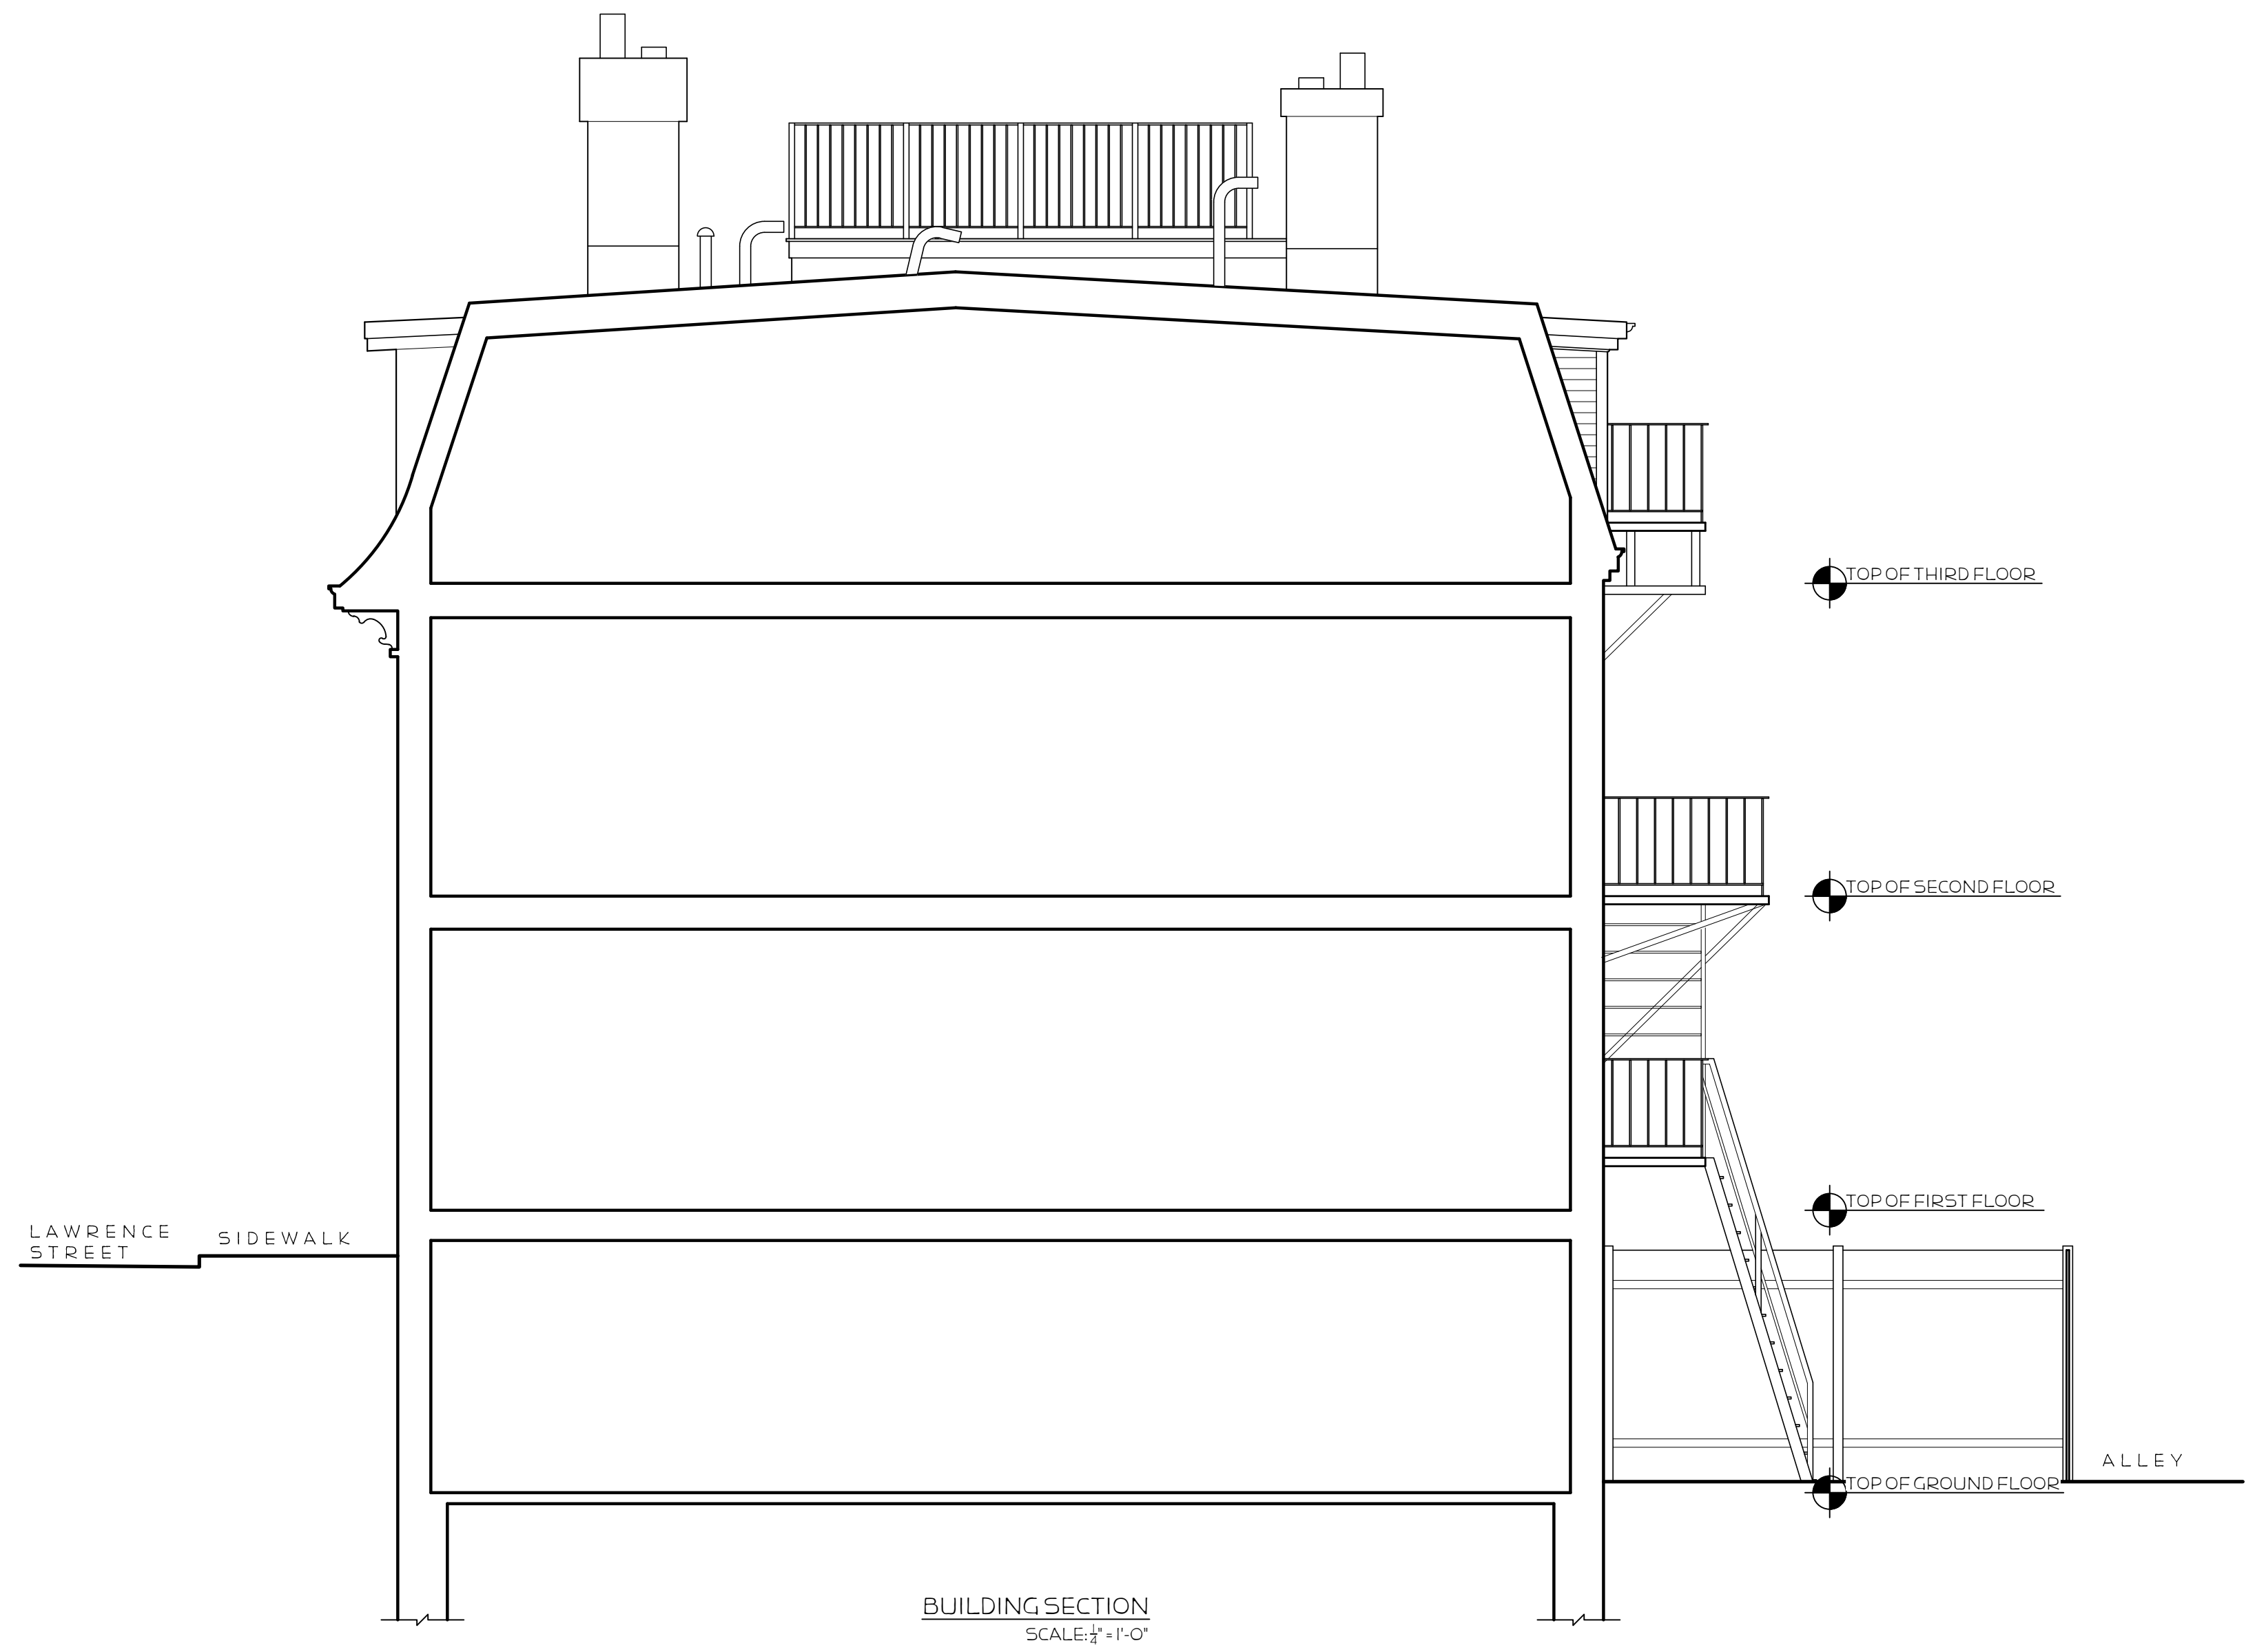

Existing Conditions Plans.	
Scale: 1/4" = 1'-0"	Rev. no.
Date: 06.06.2018	
<b>RHOADES RESIDENCE</b> 27 Lawrence Street Boston, Massachusetts 02116	
<b>HU</b> <b>CKdesign</b>	781.910.1511 adam@huck.design
<b>EC2</b>	

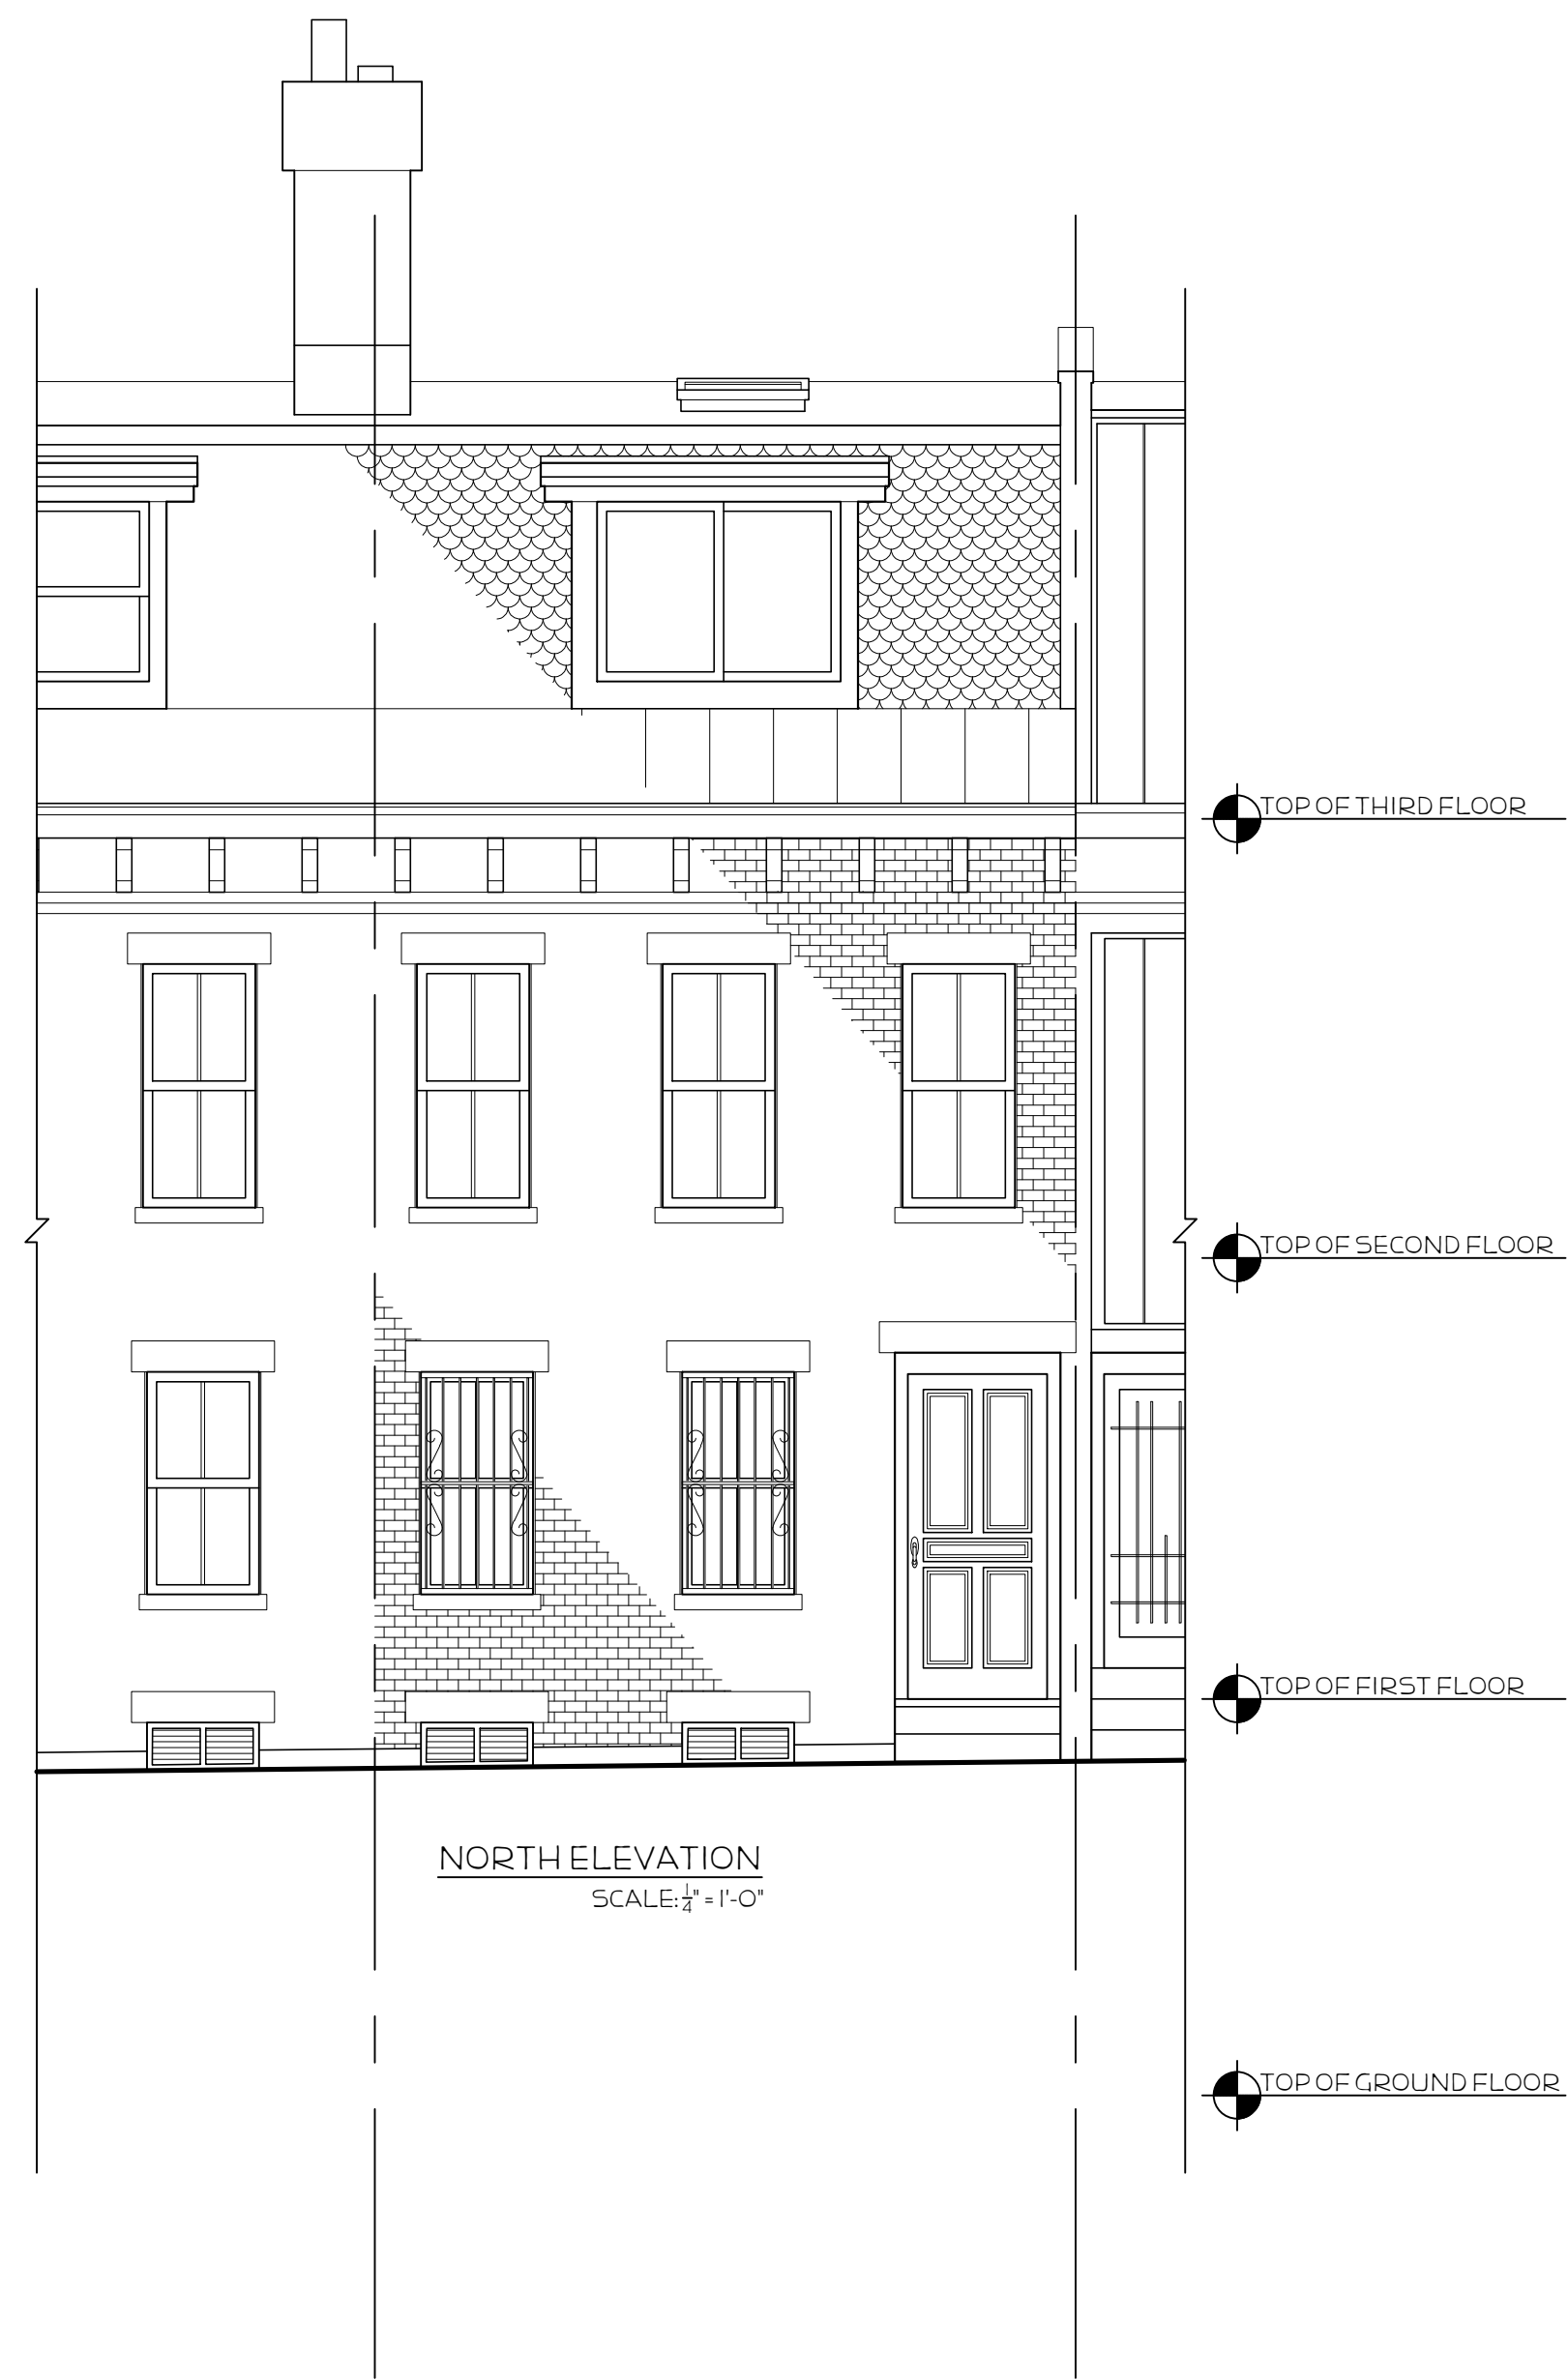

Existing Conditions  
Section and Elevations.

Scale:  $\frac{1}{4}$ " = 1'-0"  
Date: 06.06.2018

**RHOADES RESIDENCE**  
27 Lawrence Street  
Boston, Massachusetts 02116

**HU**  
**CK** design  
781.910.1511  
adam@huck.design

**EC3**