



Location

PROPOSED ROOF DECK
 45 WEST NEWTON ST.,
 BOSTON, MA

**Choo
 & Company, Inc.**


One Billings Road Quincy, MA 02171
 617-786-7727 fax 617-786-7715

No.	Description	Date


Project No: 18270
 Scale: 3/16" = 1'-0"
 Date: 02/04/19
 Drawn By: NPM

Drawing Name
 COVER

Sheet No.
 A-1.0

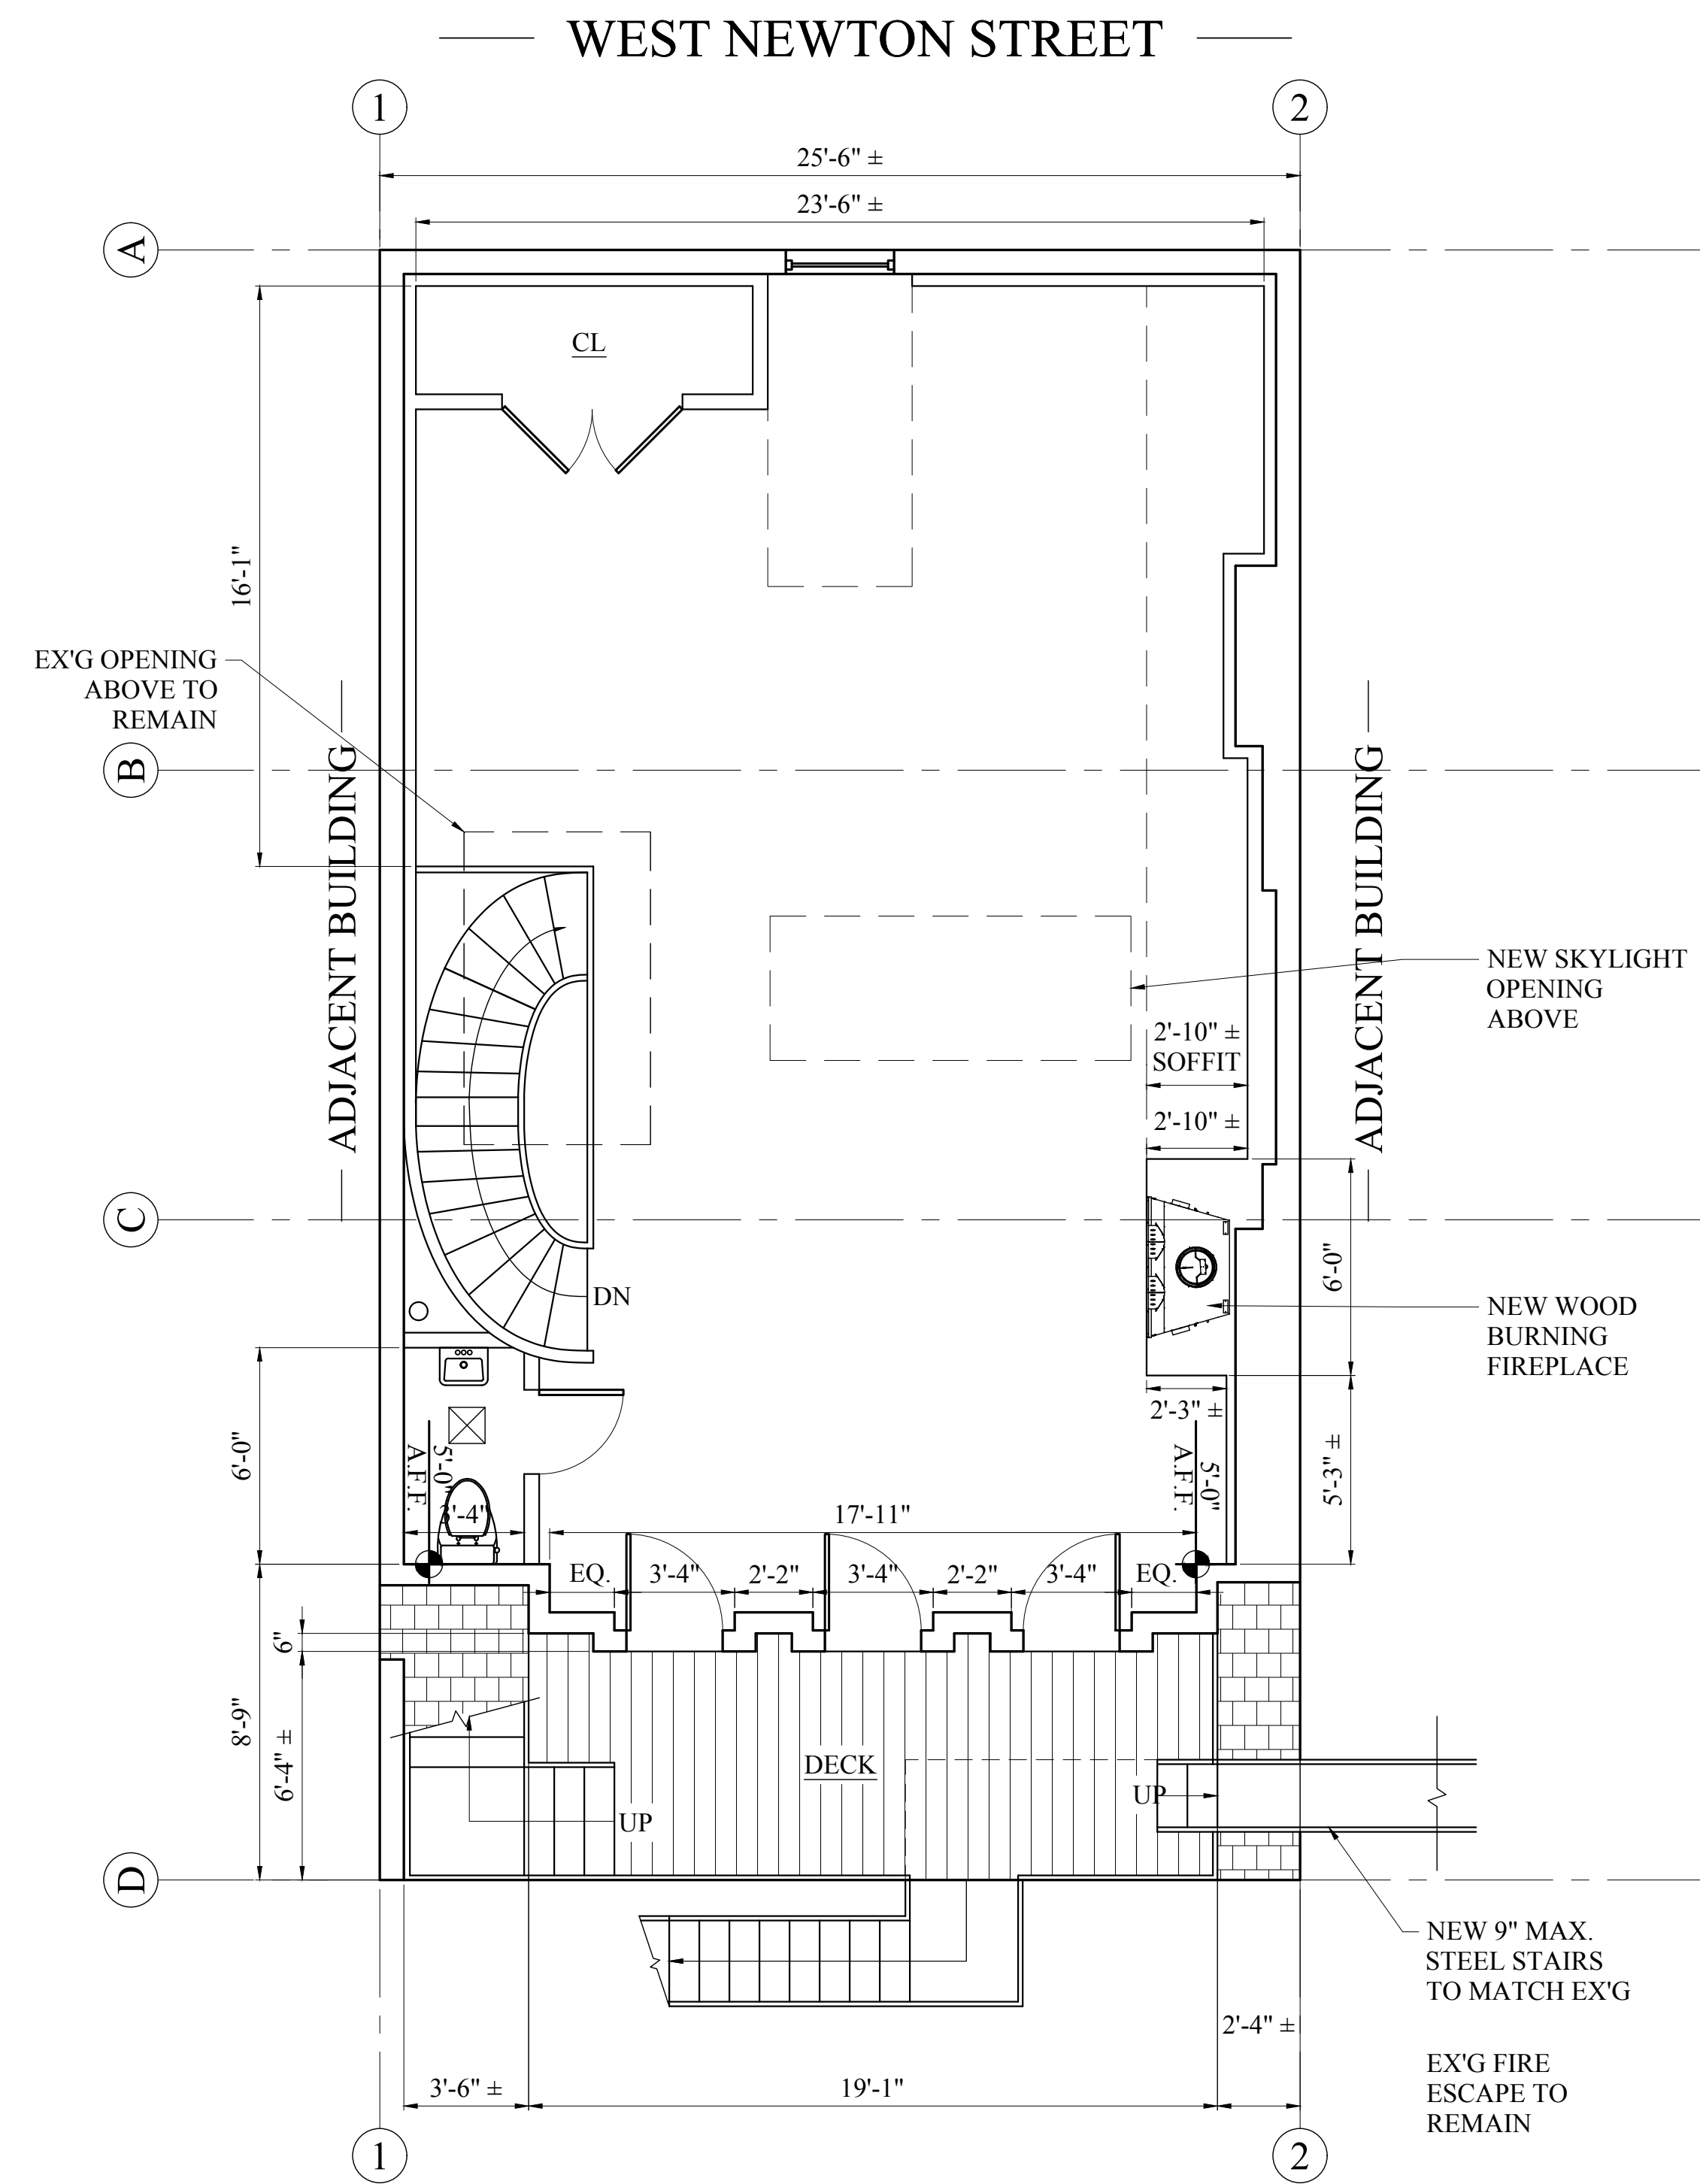

1 PROPOSED FIFTH FLOOR PLAN
1/4" = 1'-0"

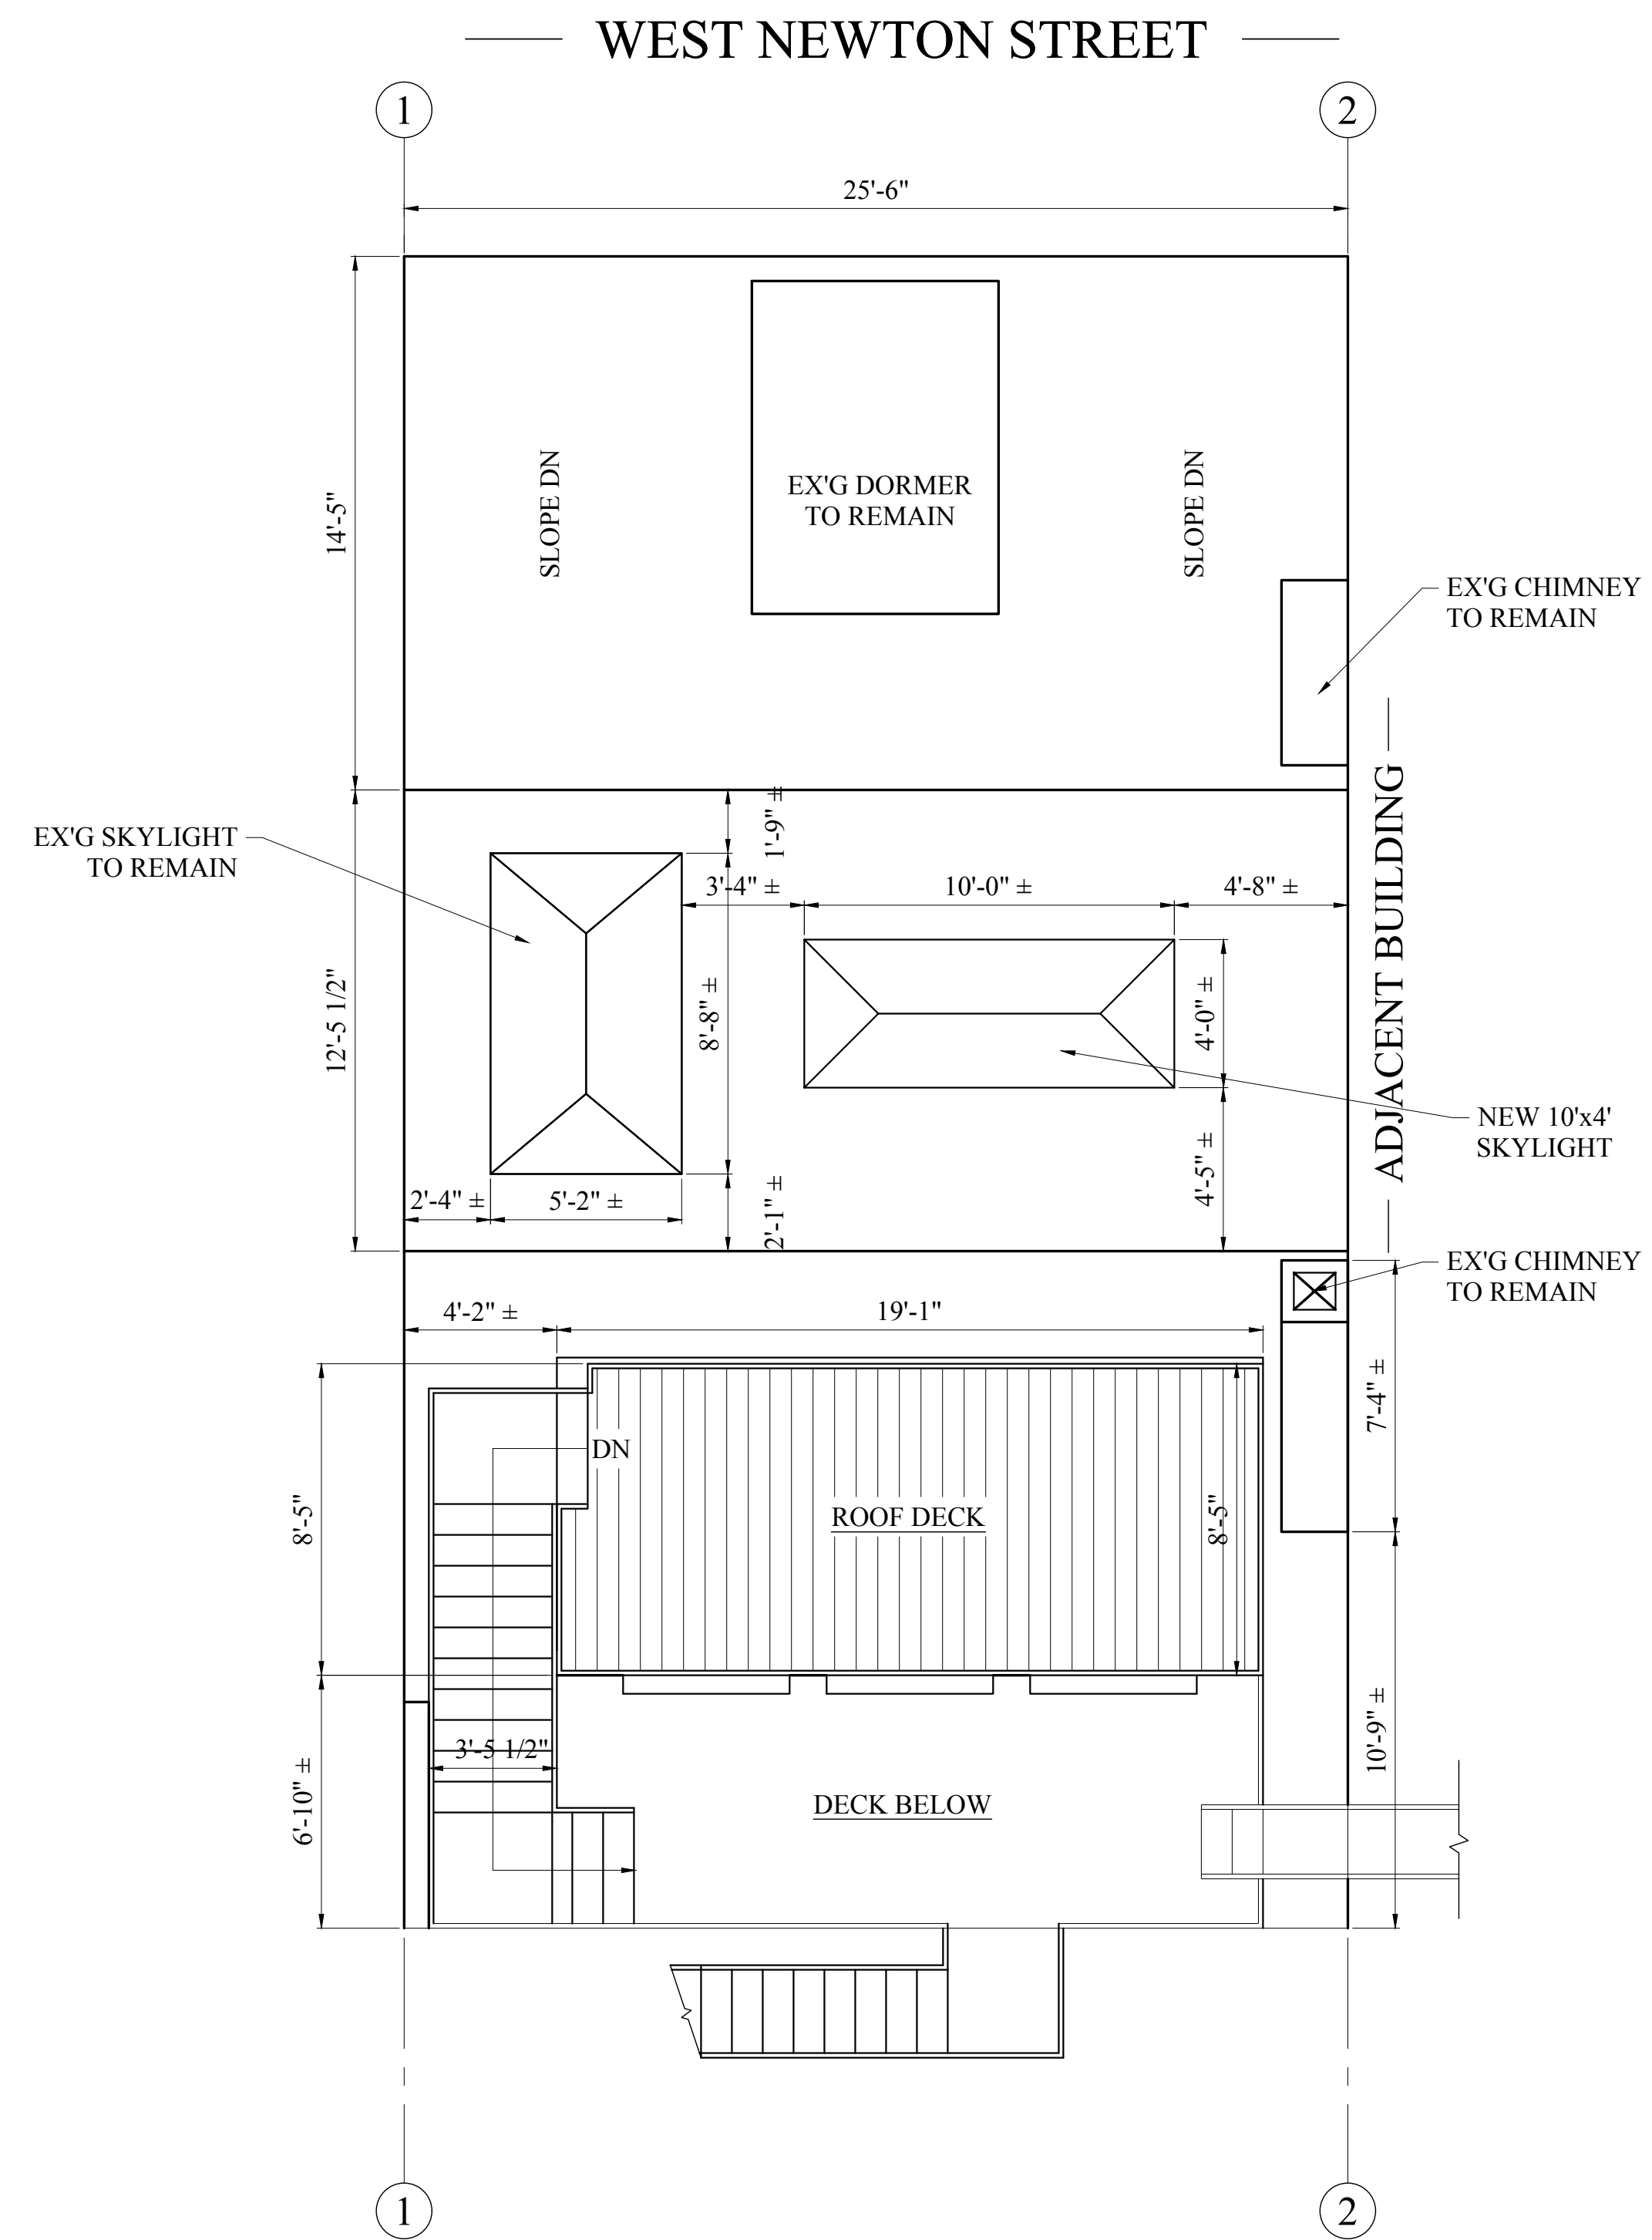

2 PROPOSED ROOF DECK PLAN
1/4" = 1'-0"

Location

PROPOSED ROOF DECK
45 WEST NEWTON STREET
BOSTON, MA 02118

Choo & Company, Inc.
One Billings Road Quincy, MA 02171
617-786-7727 fax 617-786-7715

No.	Revision Date
	2-4-19



Project No: 18270
Scale: AS NOTED
Date: 11-15-2018
Drawn By: NS

Drawing Name
PROPOSED FLOOR PLANS


Sheet No.
A-1.1

Location
PROPOSED ROOF DECK
45 WEST NEWTON STREET
BOSTON, MA 02118

Choo & Company, Inc.
 One Billings Road Quincy, MA 02171
 617-786-7727 fax 617-786-7715

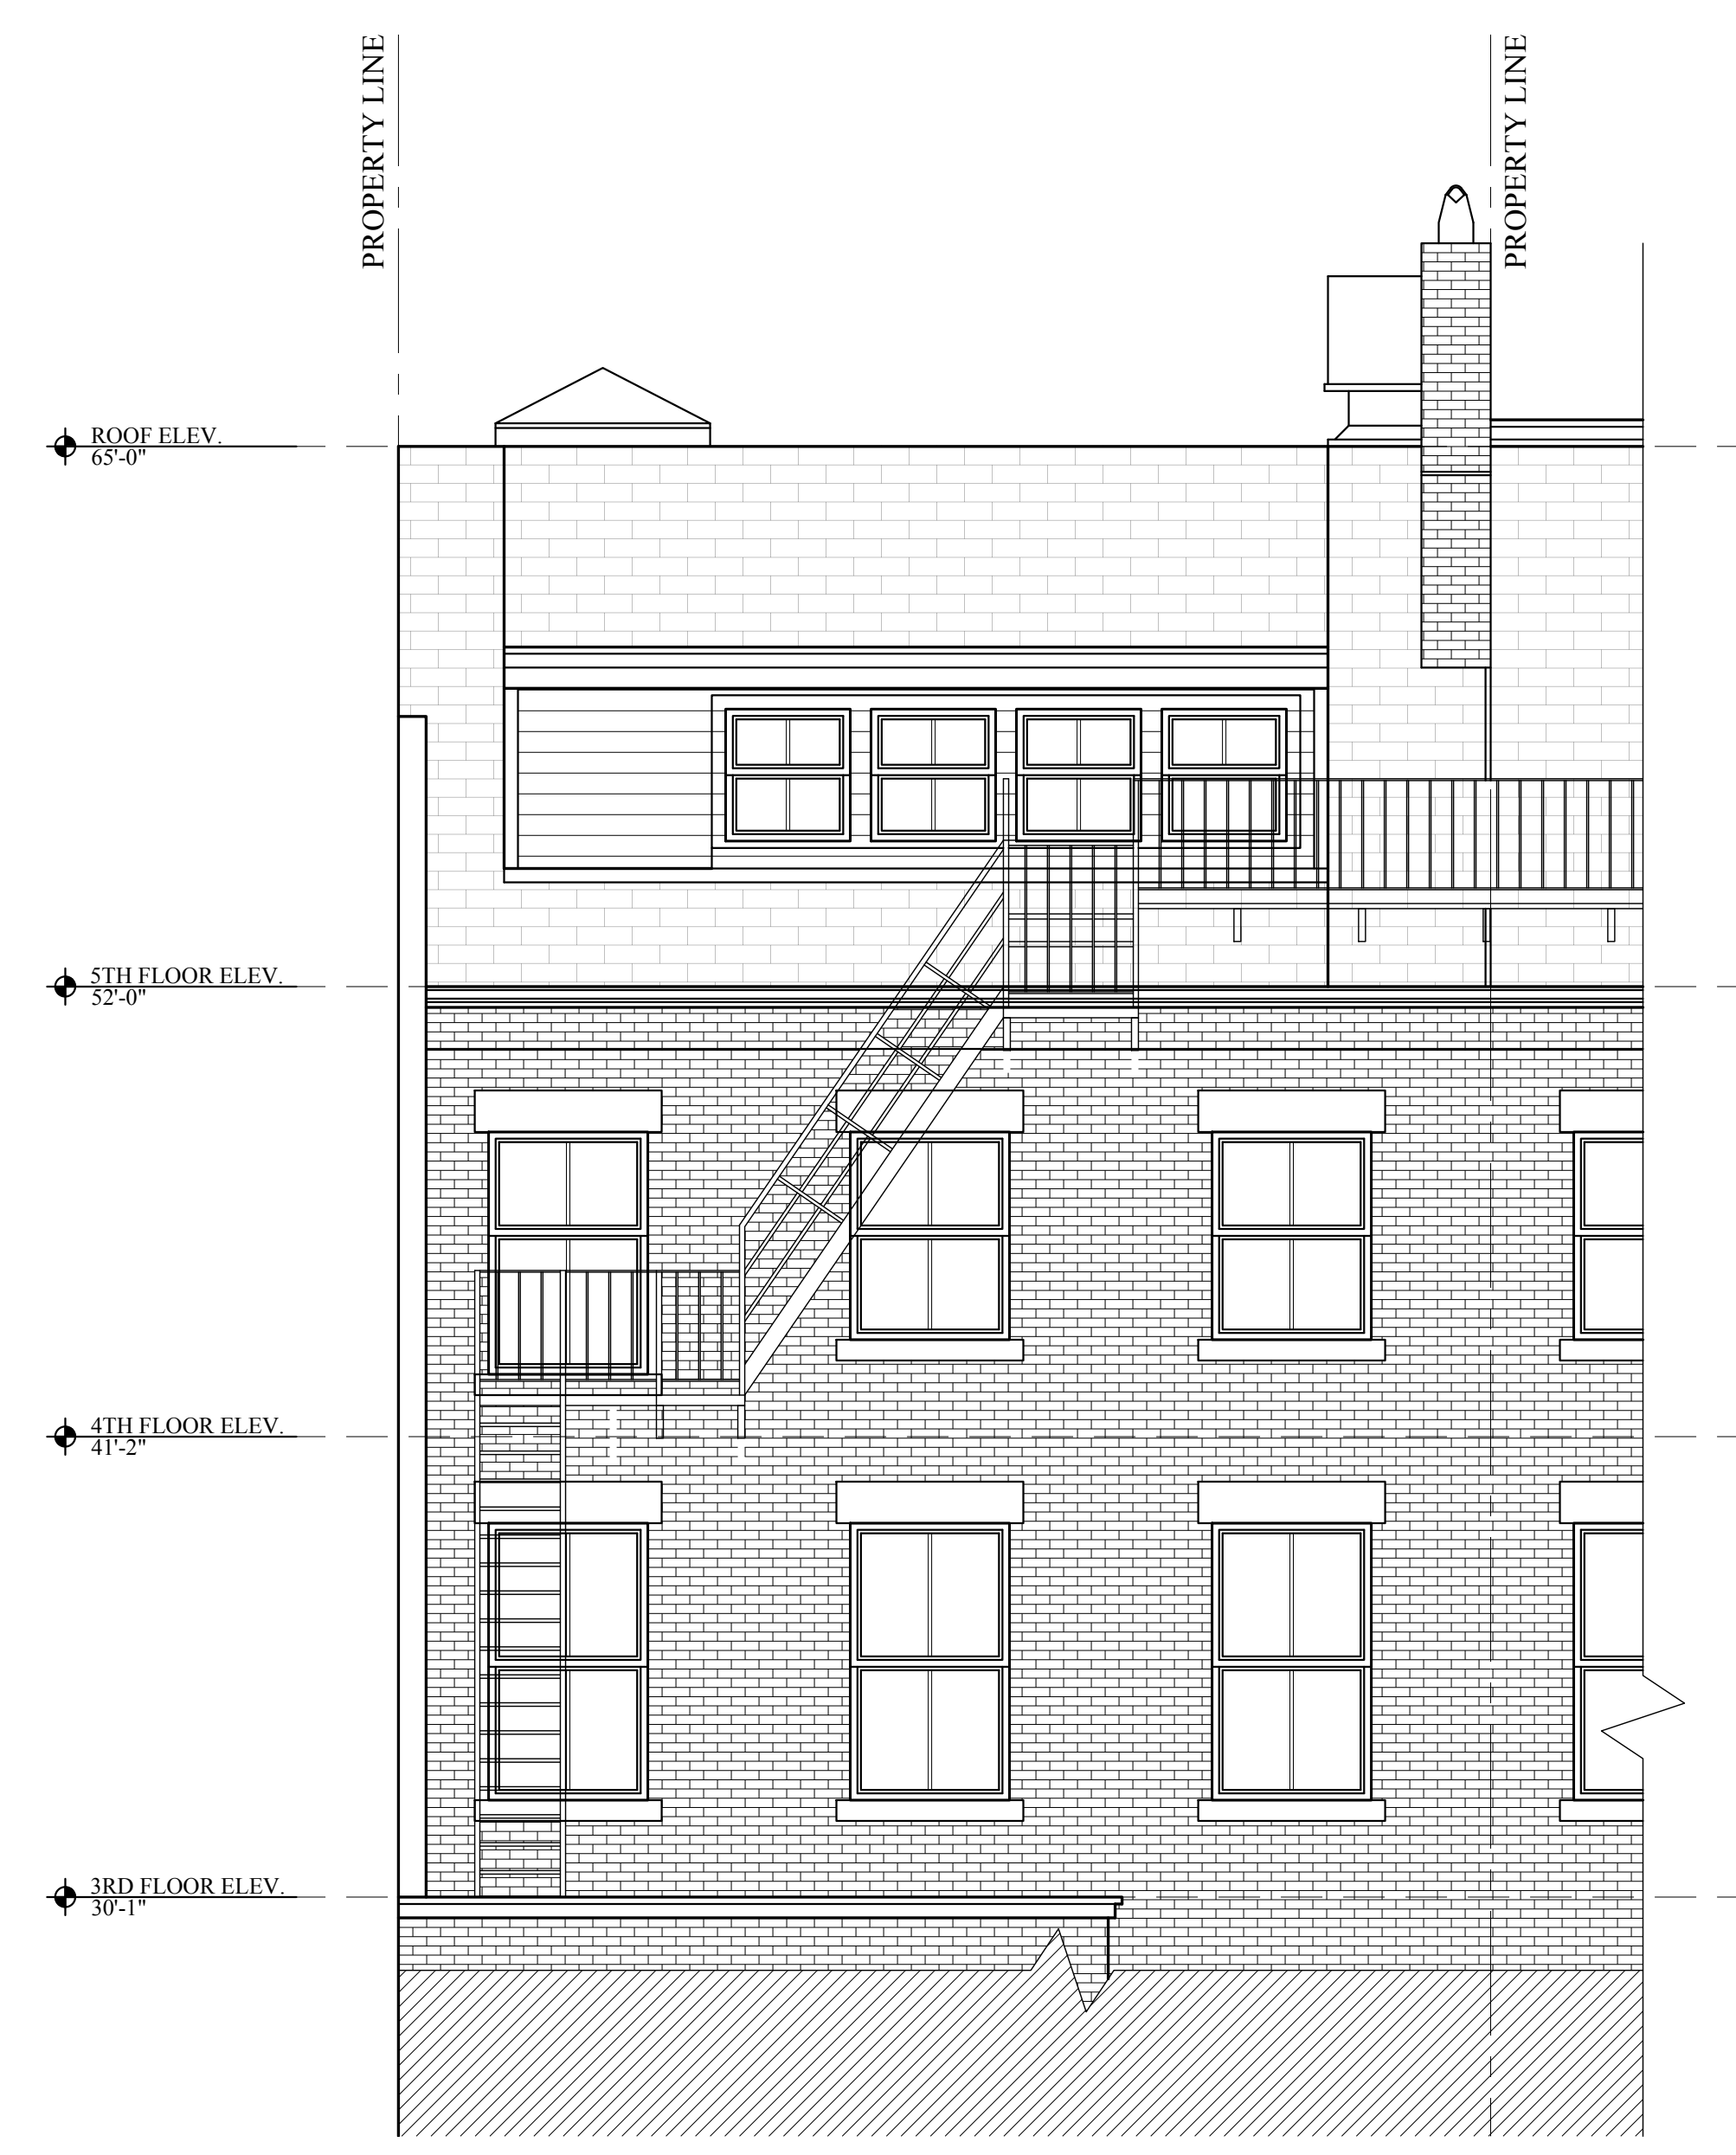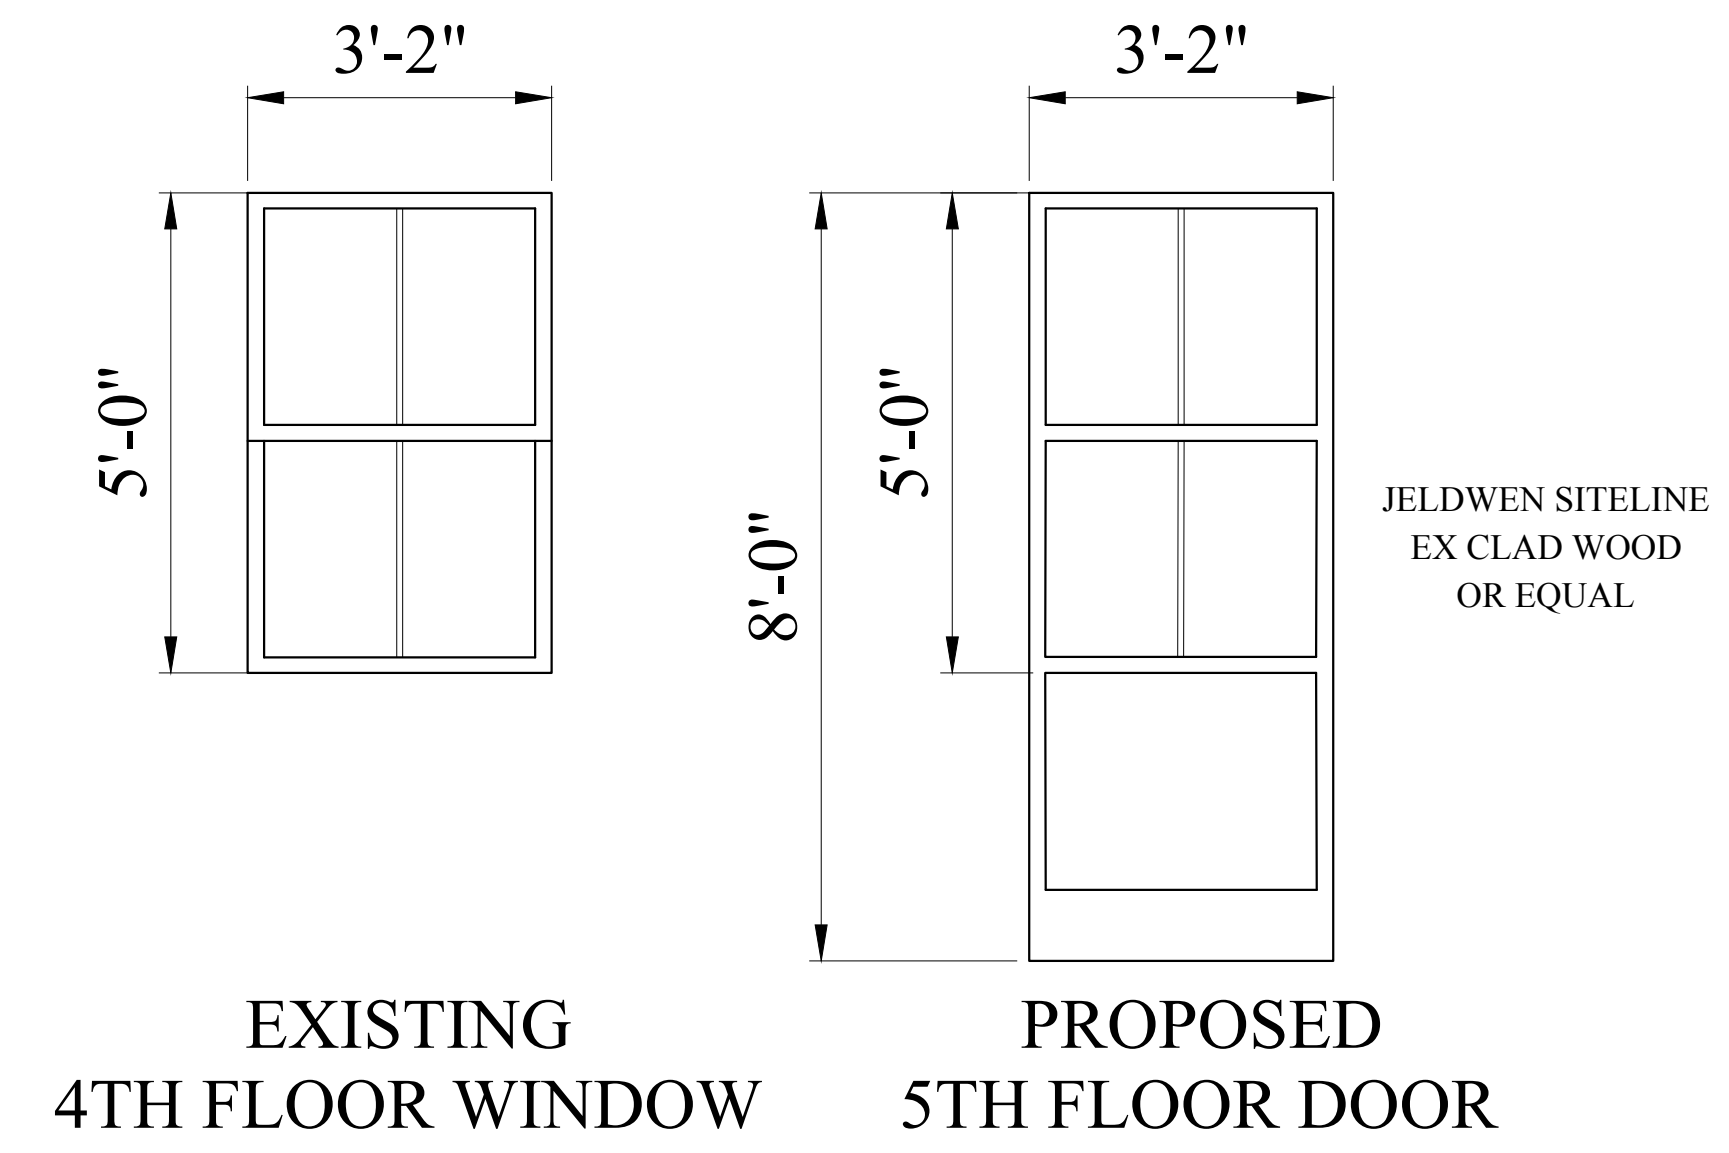

1 EXISTING REAR ELEVATION
 1/4" = 1'-0"

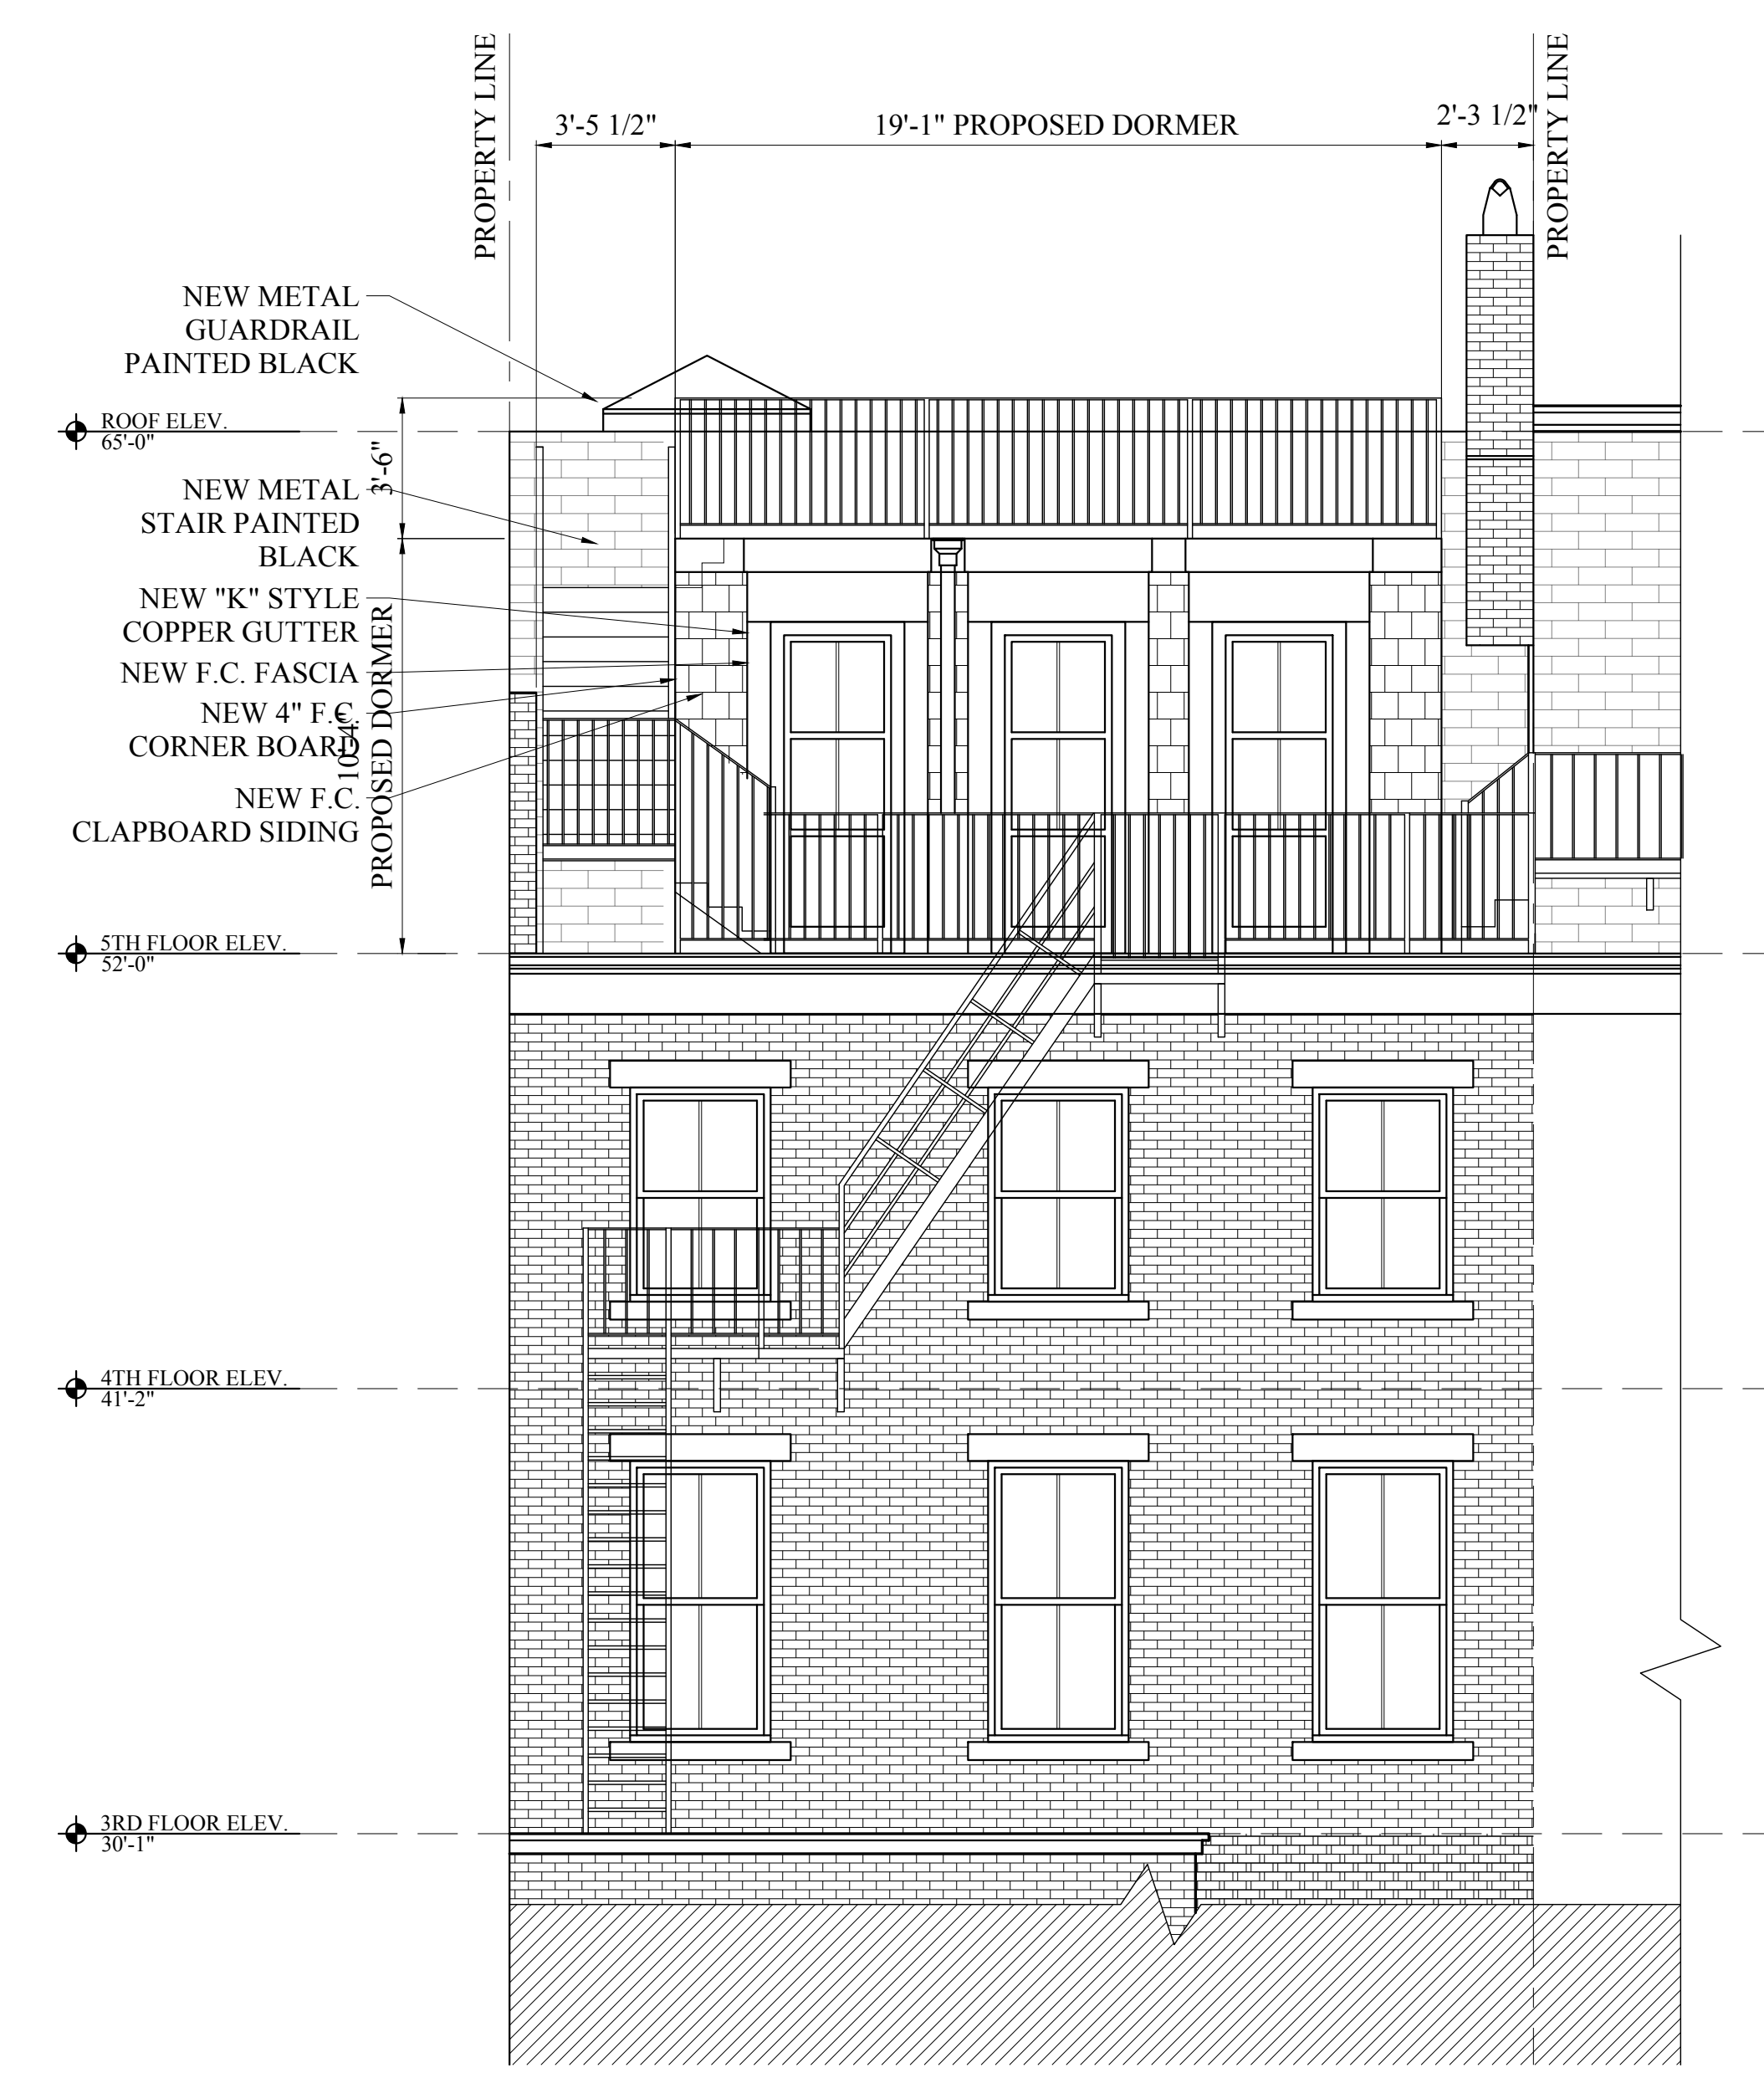


2 PROPOSED REAR ELEVATION
 1/4" = 1'-0"

No.	Revision Date

Project No: 18270
 Scale: AS NOTED
 Date: 11-15-2018
 Drawn By: DF

Drawing Name
EXISTING AND PROPOSED ELEVATIONS

Sheet No.
A-2.1

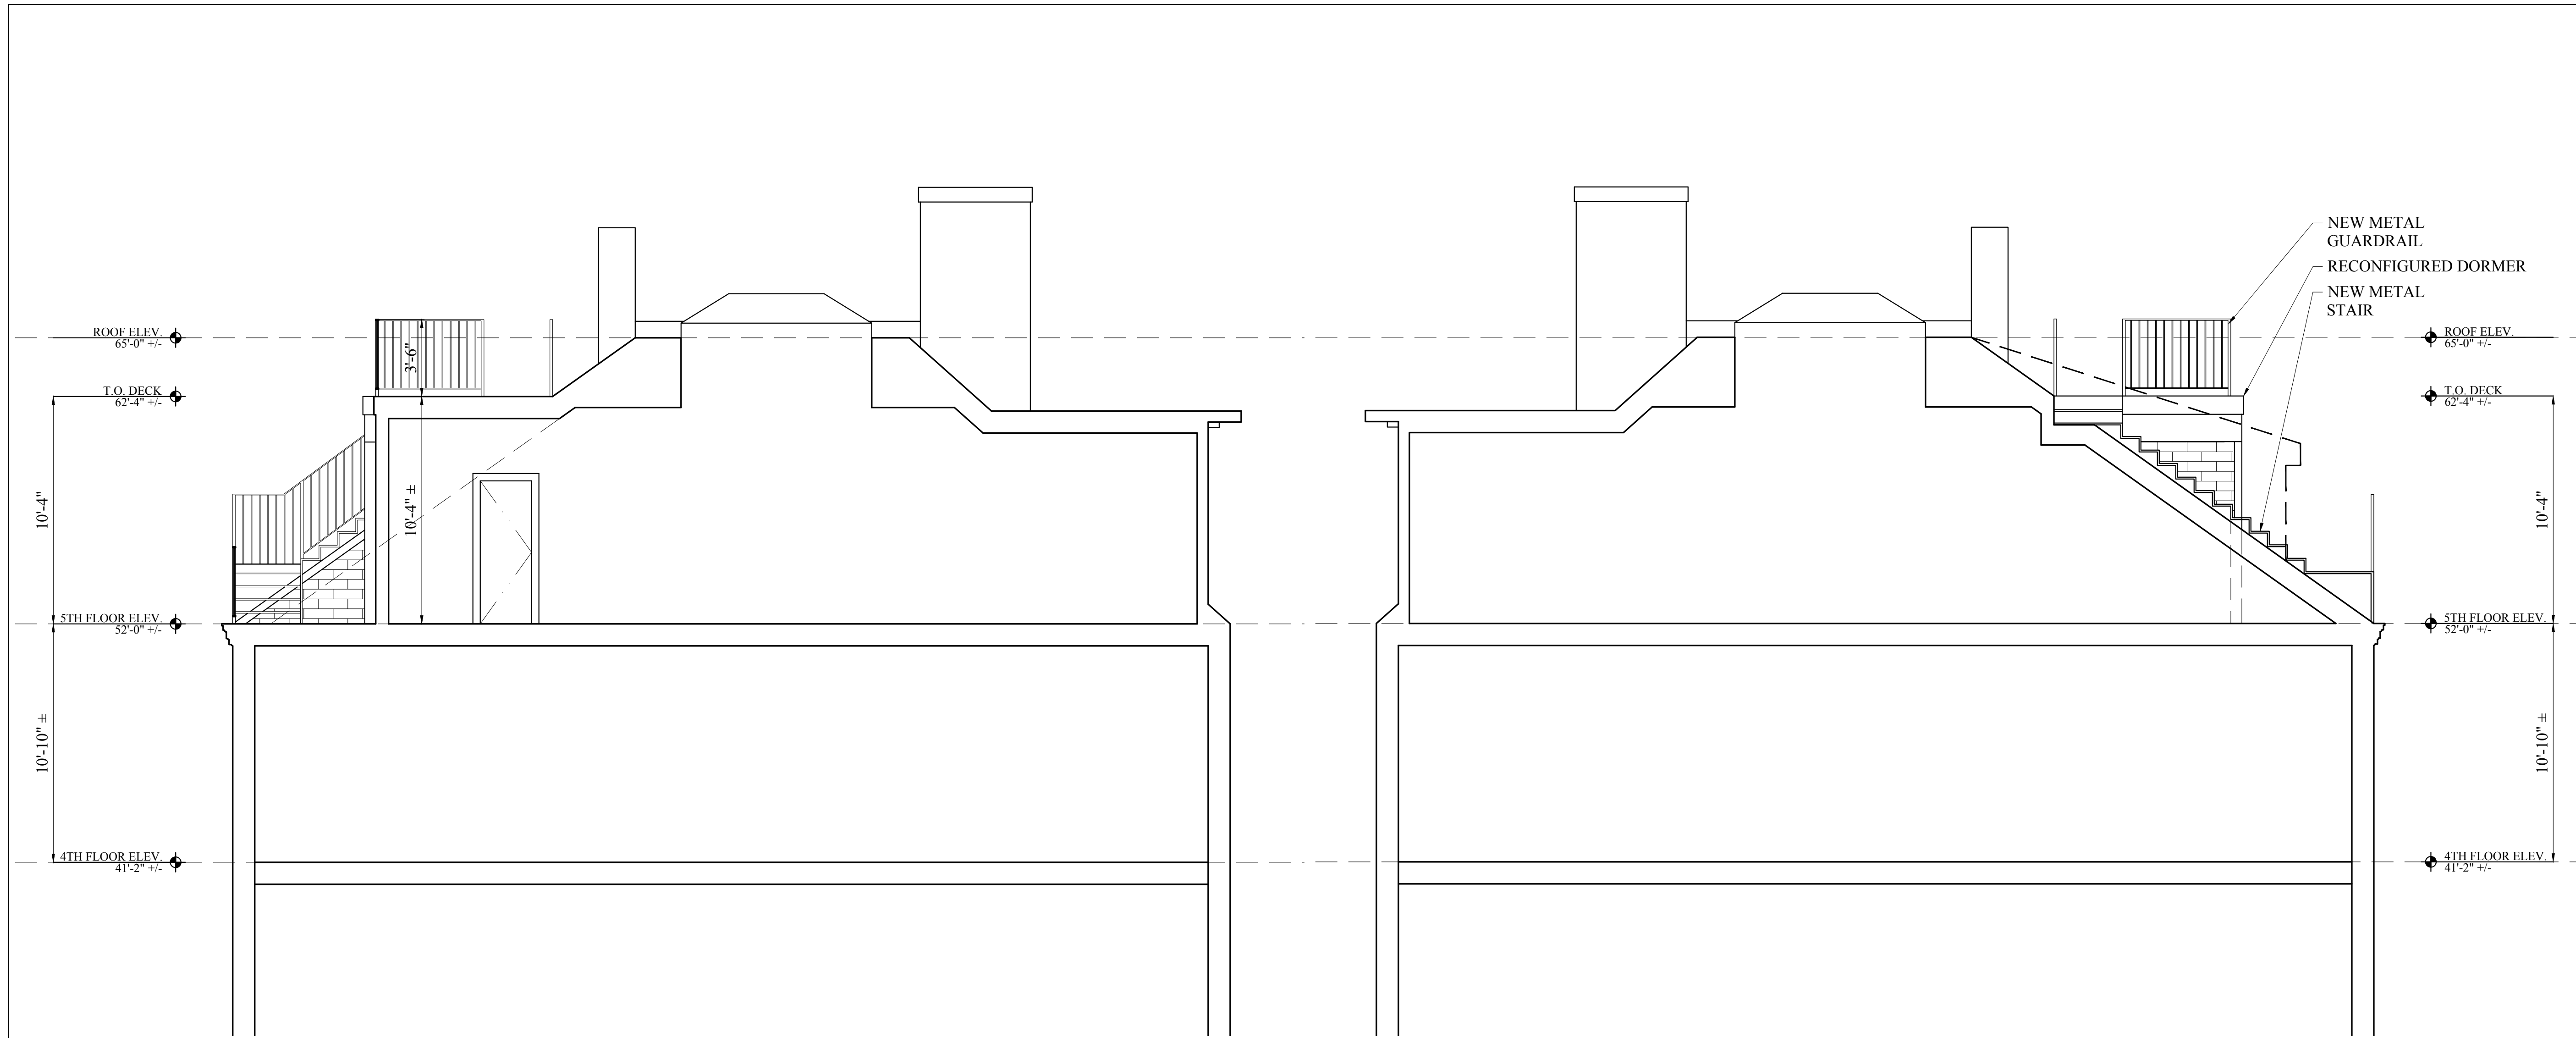

1 PARTIAL BUILDING SECTION LOOKING SOUTHEAST
1/4" = 1'-0"

1 PARTIAL BUILDING SECTION LOOKING NORTHWEST
1/4" = 1'-0"

Location
PROPOSED ROOF DECK
45 WEST NEWTON STREET
BOSTON, MA 02118

Choo & Company, Inc.
One Billings Road Quincy, MA 02171
617-786-7727 fax 617-786-7715

No.	Revision Date


Project No: 18270
Scale: AS NOTED
Date: 11-15-2018
Drawn By: DF

Drawing Name
PROPOSED PARTIAL BUILDING SECTIONS

Sheet No.
A-2.2

Location

PROPOSED ROOF DECK 45 WEST NEWTON STREET BOSTON, MA 02118

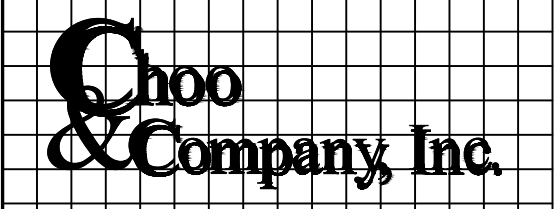


One Billings Road Quincy, MA 02171
617-786-7727 fax 617-786-7715

No.	Revision Date


Project No: 18270
 Scale: AS NOTED
 Date: 11-15-2018
 Drawn By: DF

Drawing Name
**PROPOSED
 WALL
 SECTION**

Sheet No.
A-2.3

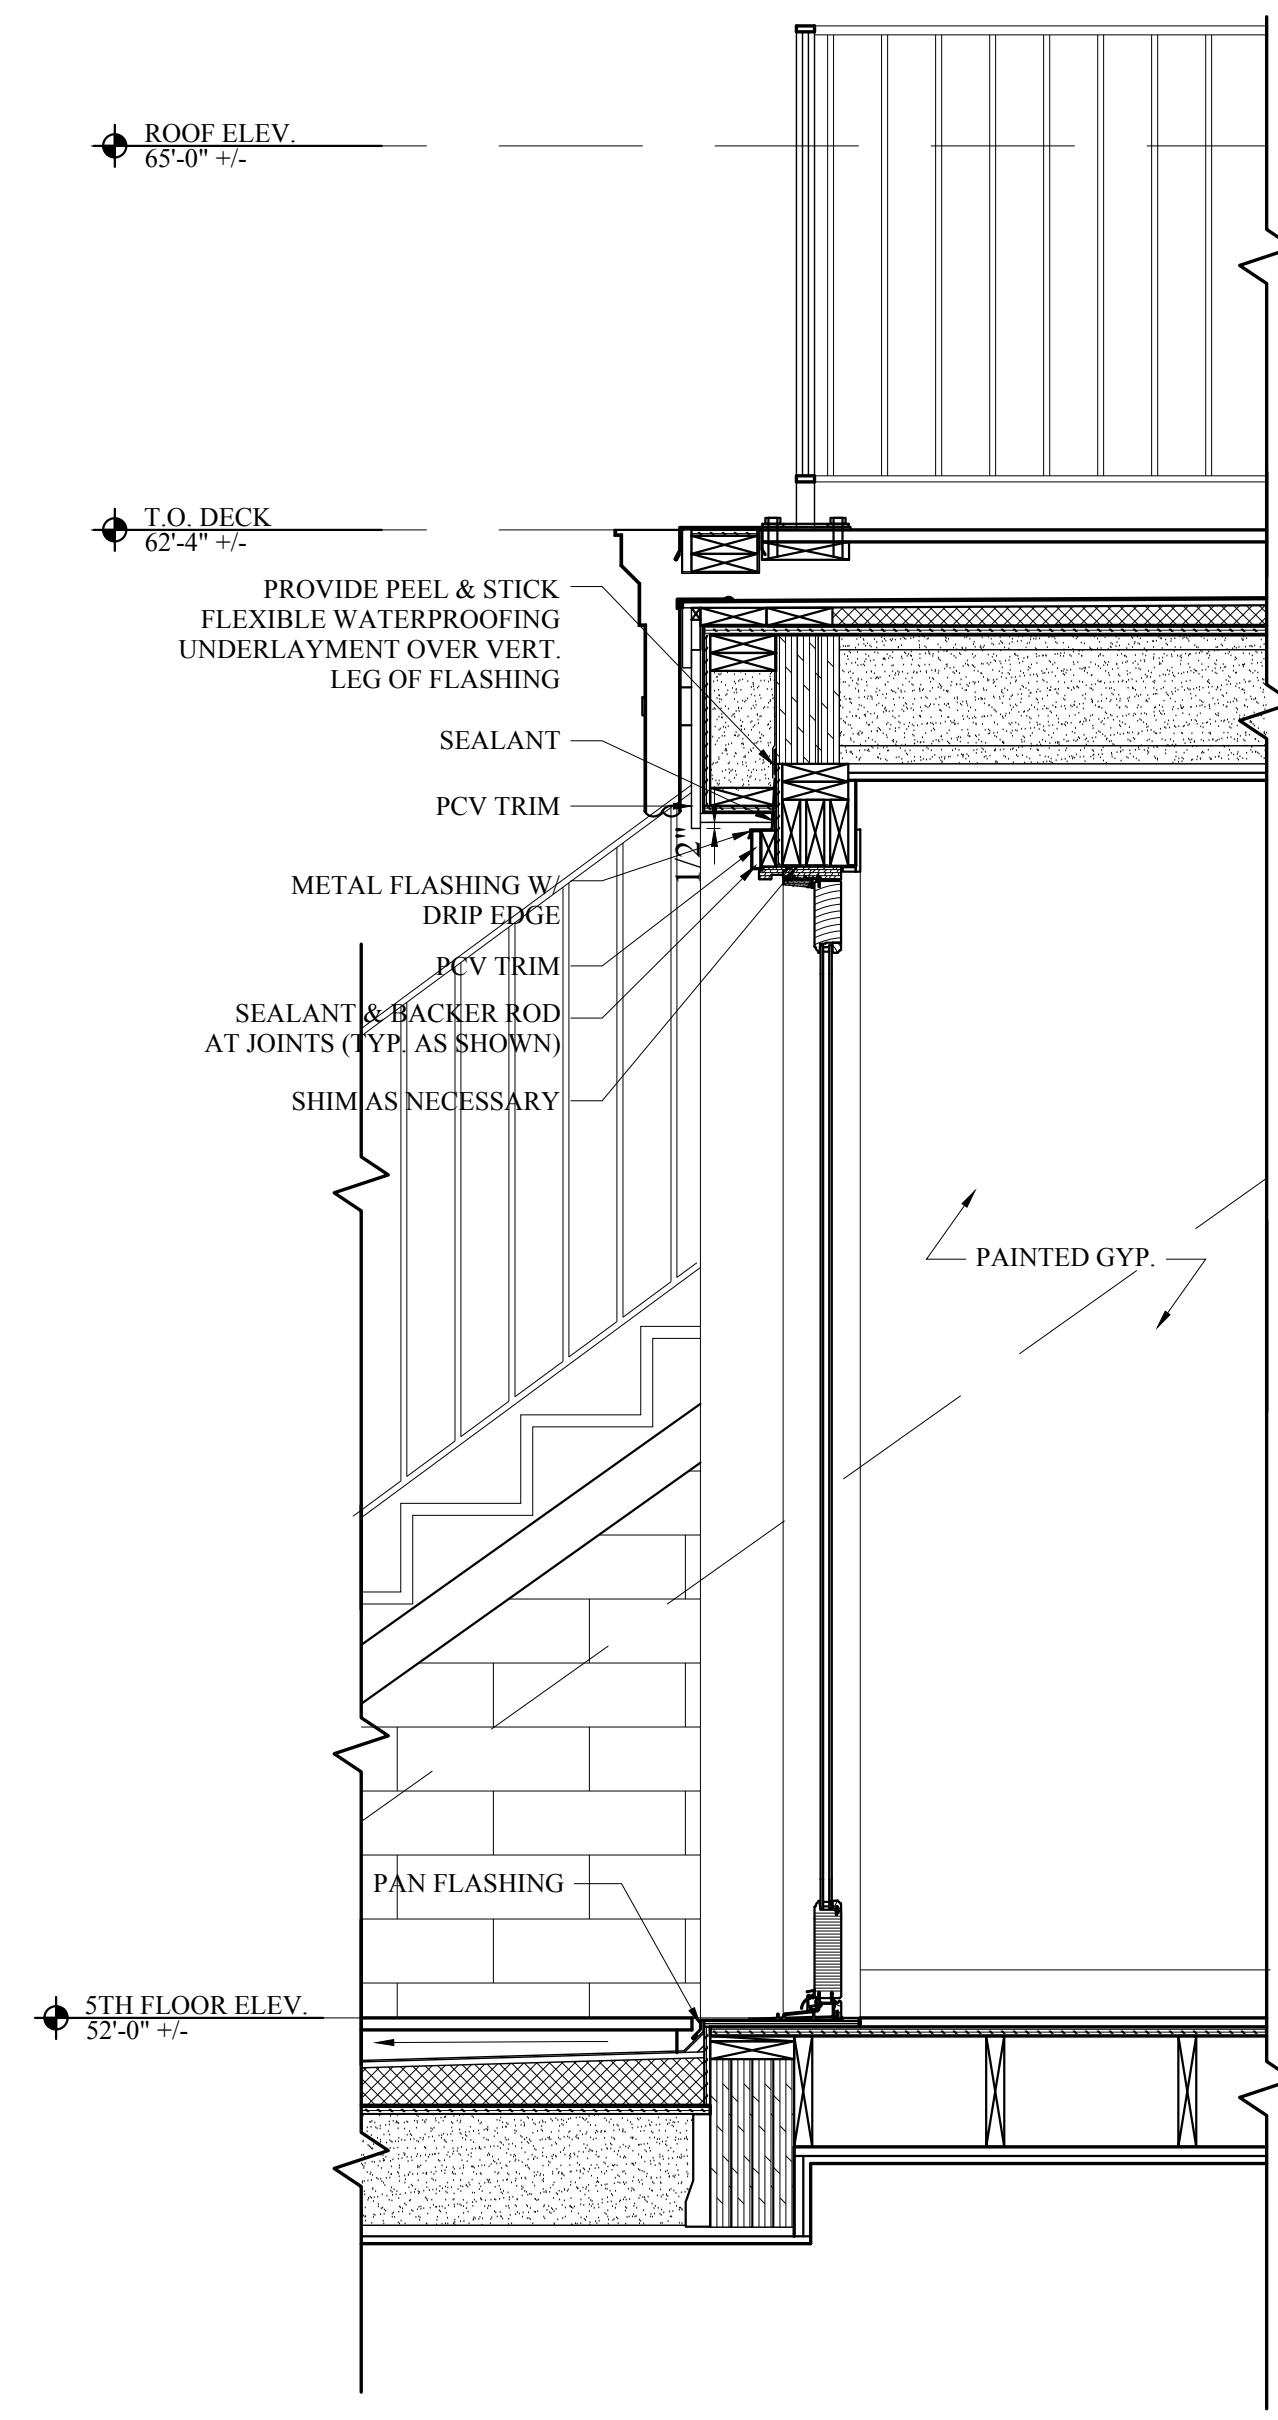

2 WALL SECTION
 3/4" = 1'-0"

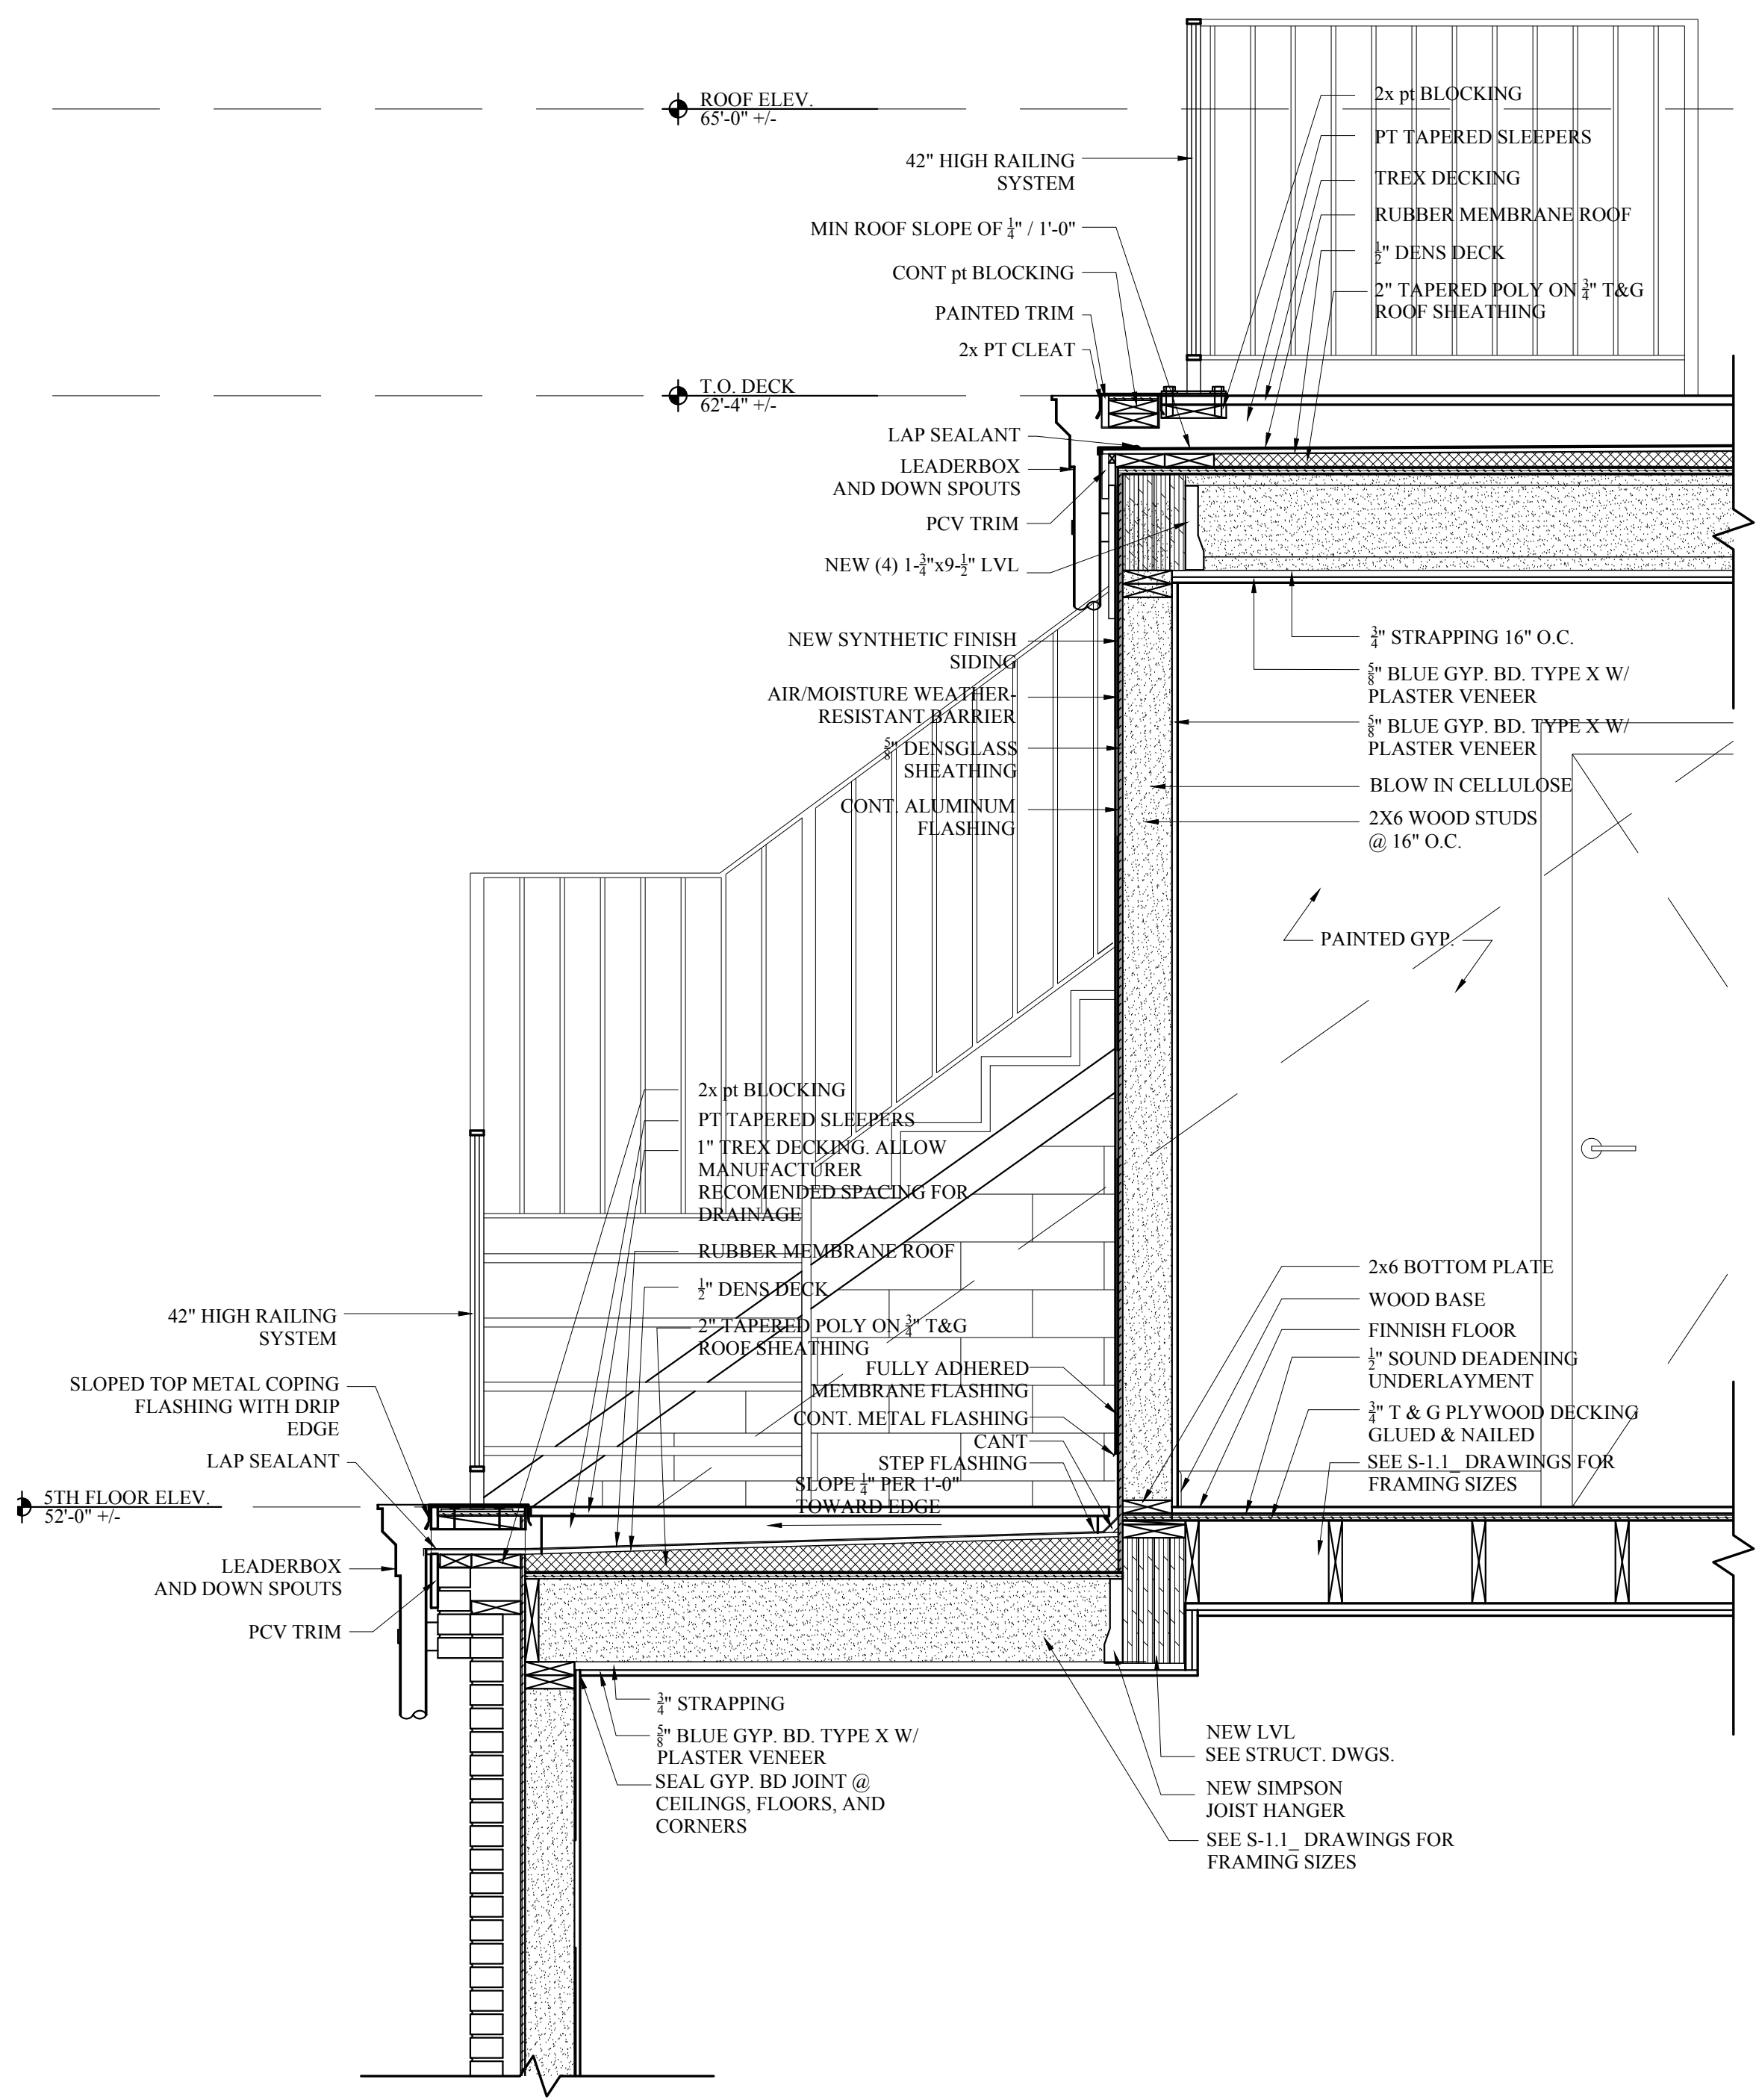

1 WALL SECTION
 3/4" = 1'-0"

