


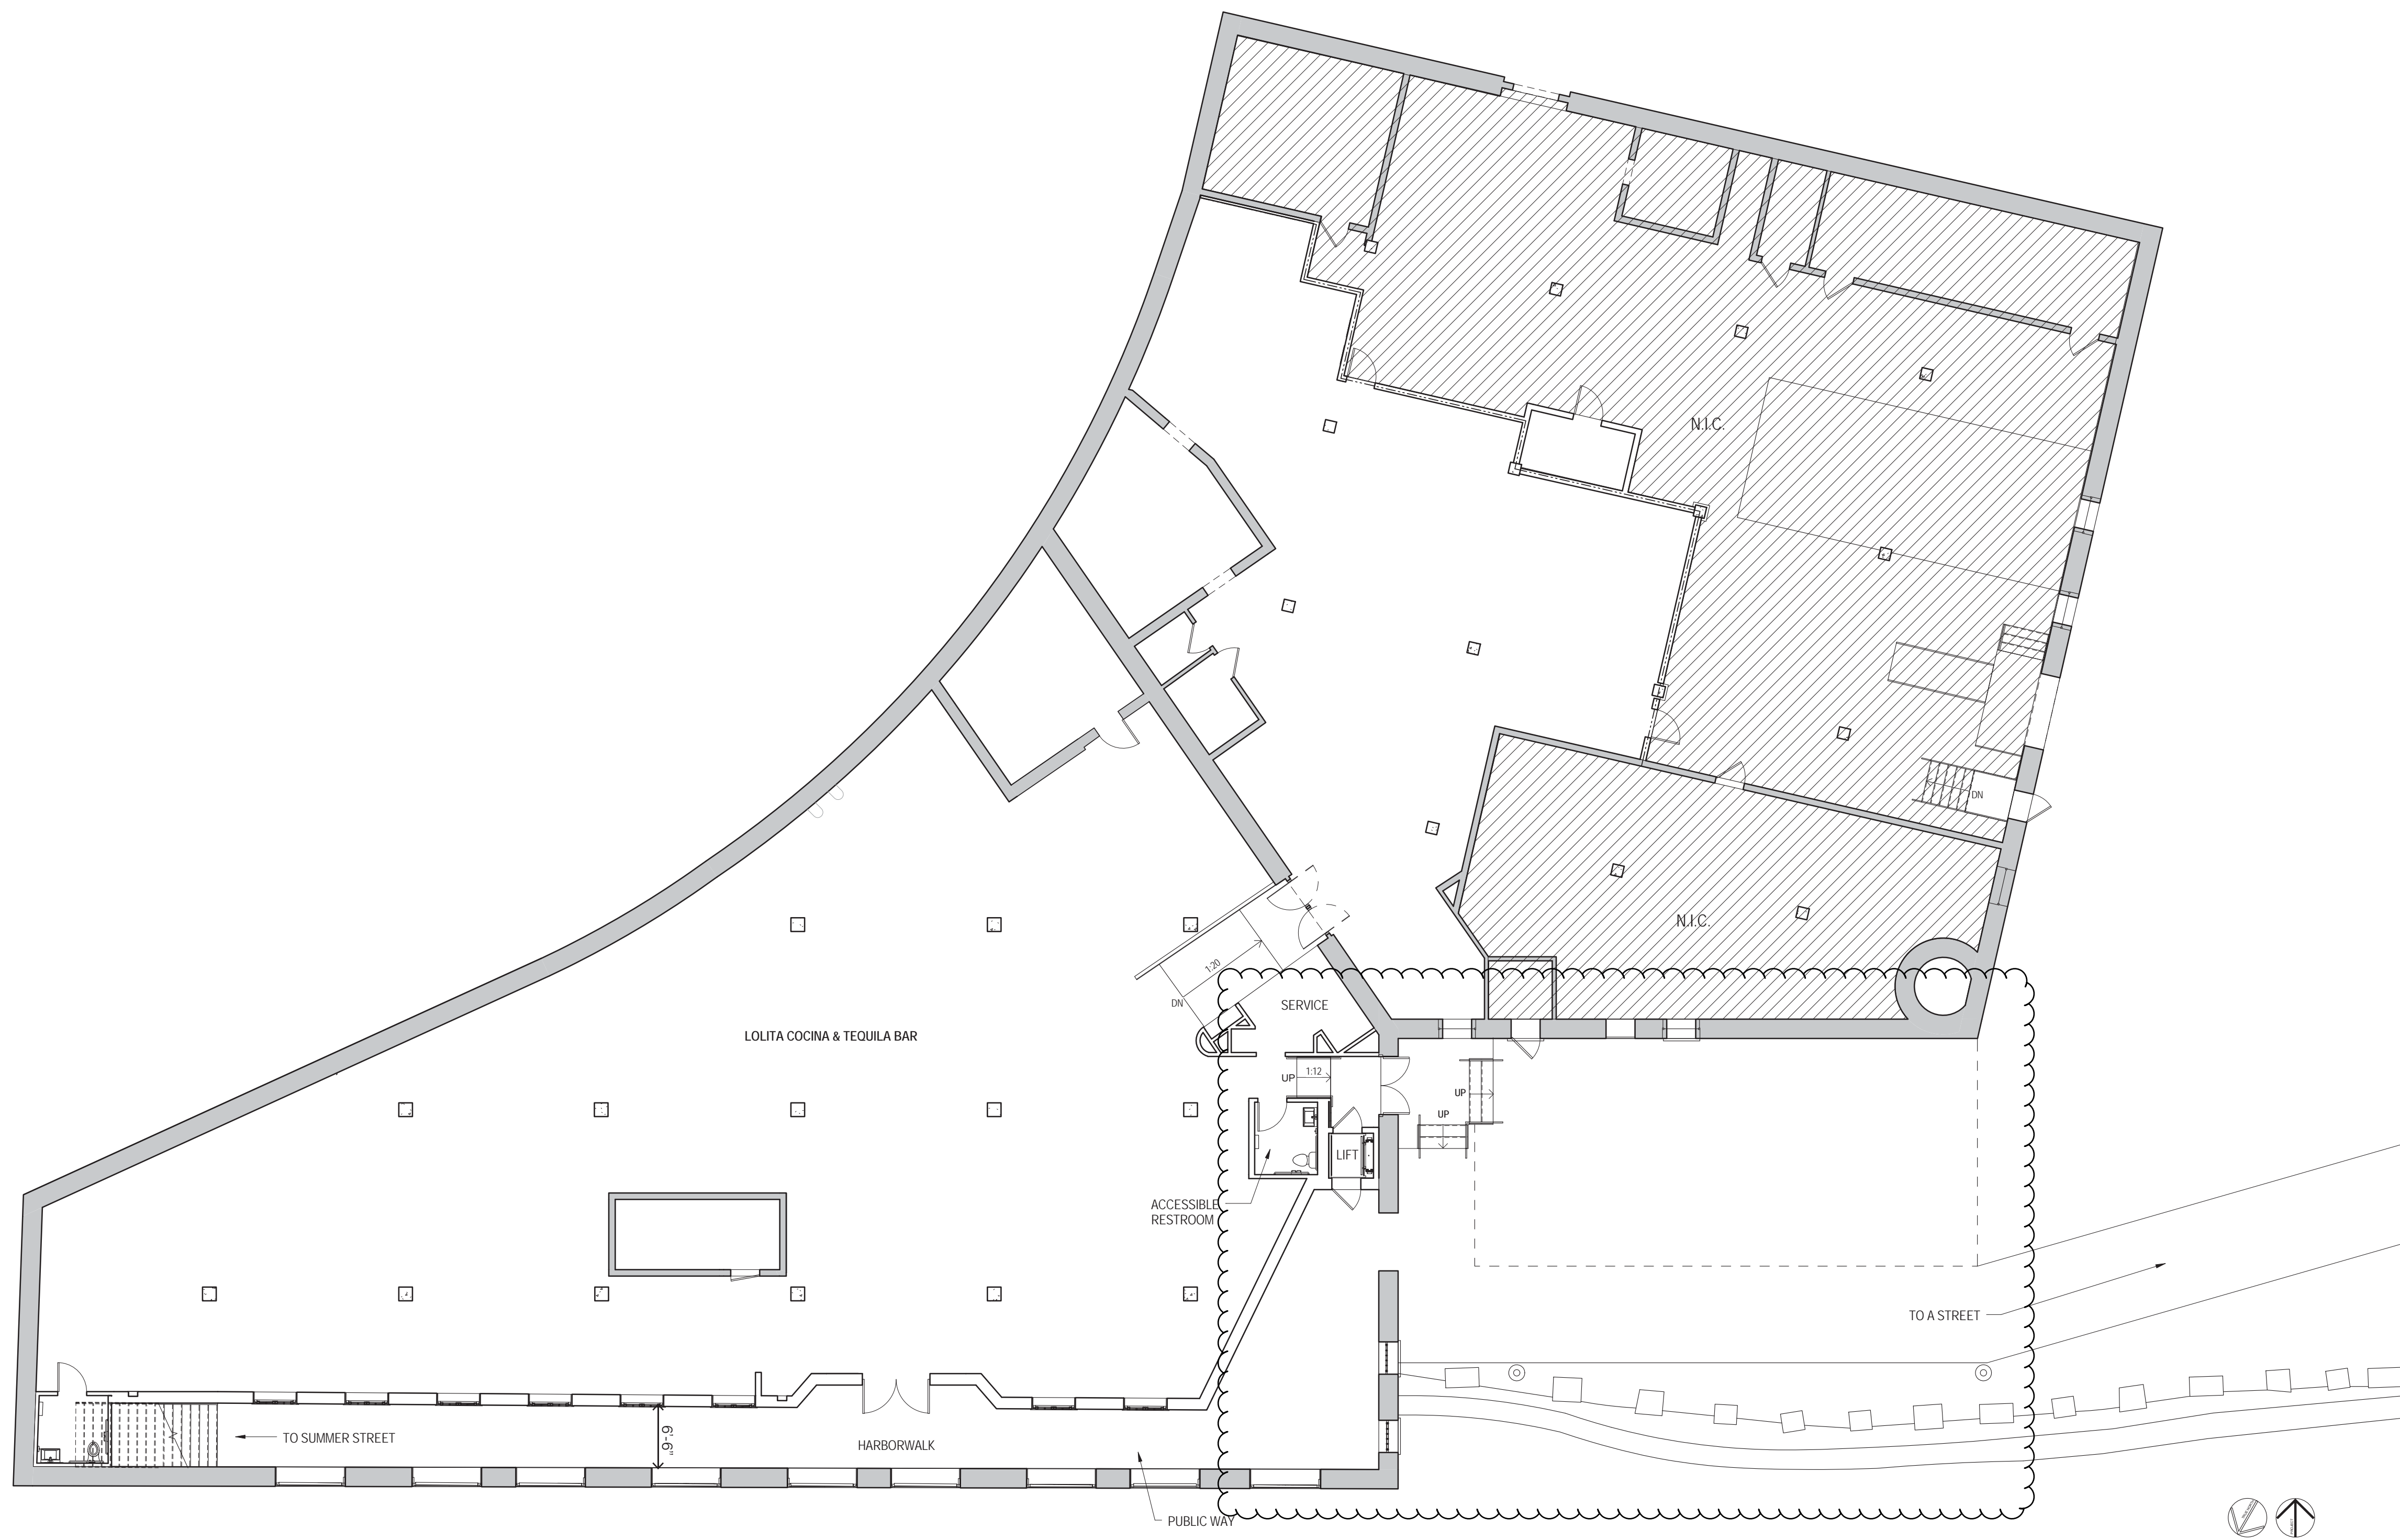

Polita

cocina & tequila bar



Lolita




cocina & tequila bar

REVISED FLOOR PLAN

Bergmeyer


05-17-2017

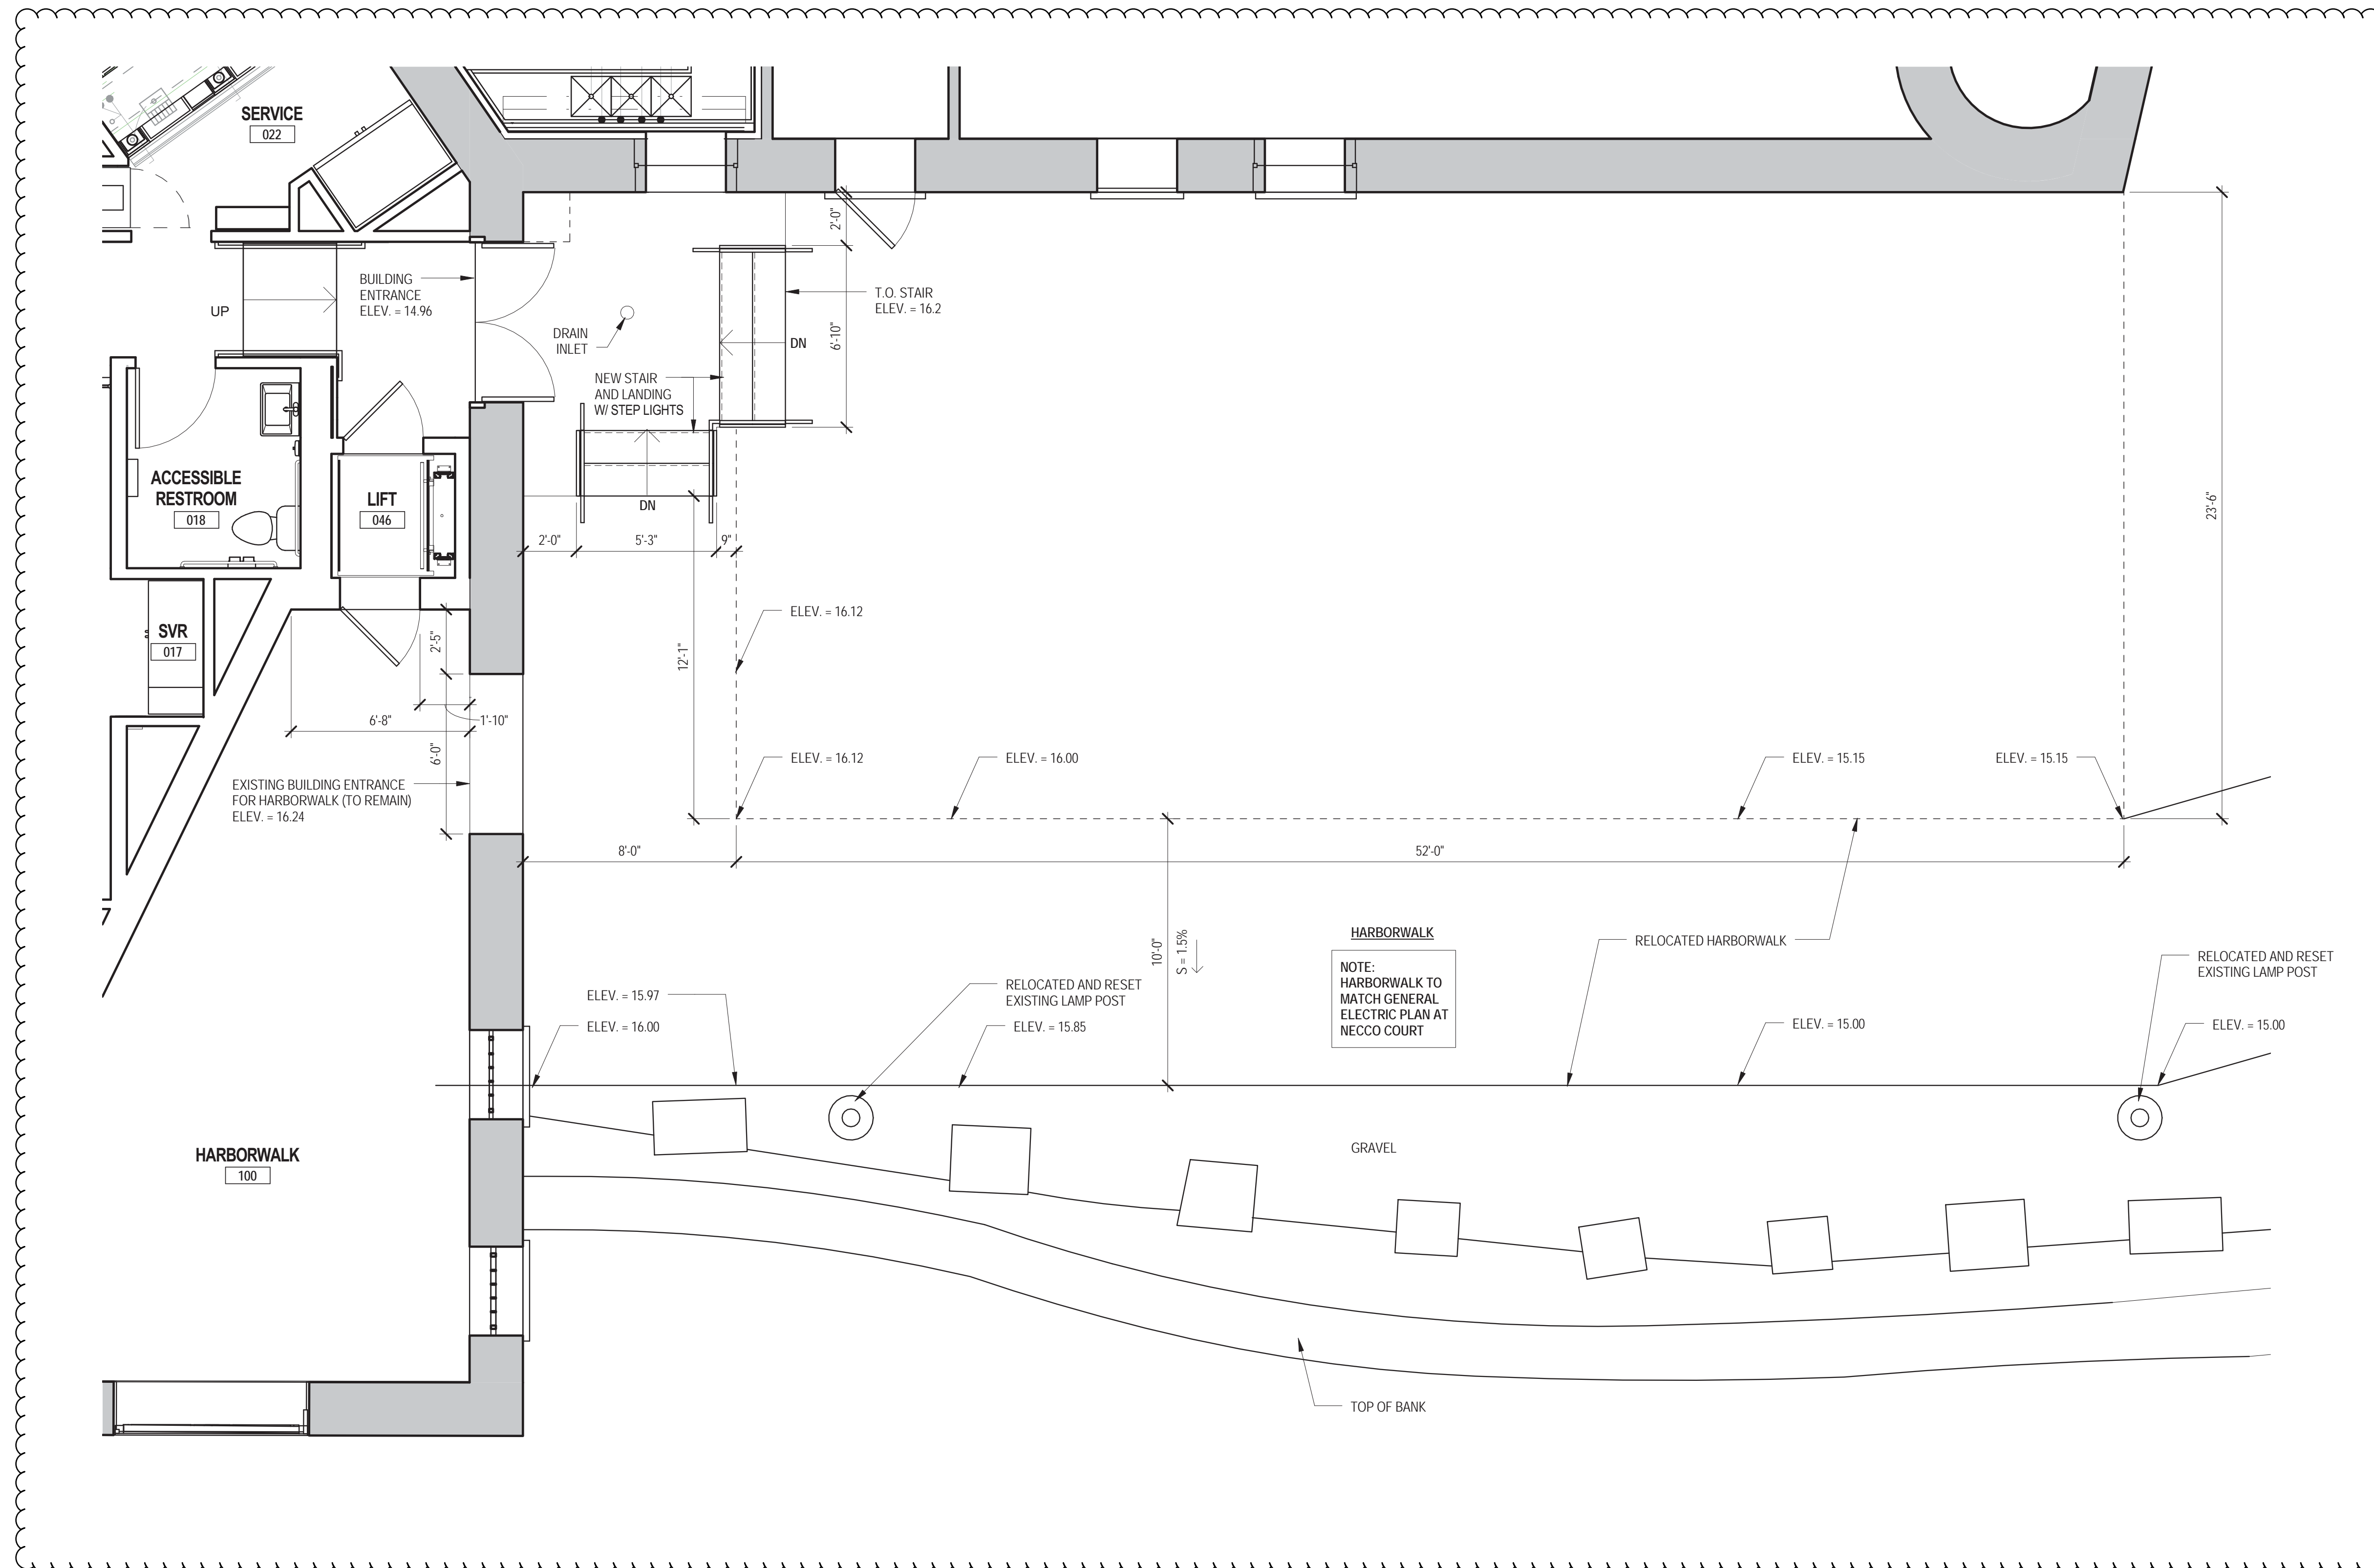


REVISED PLAN

Bergmeyer

05-17-2017

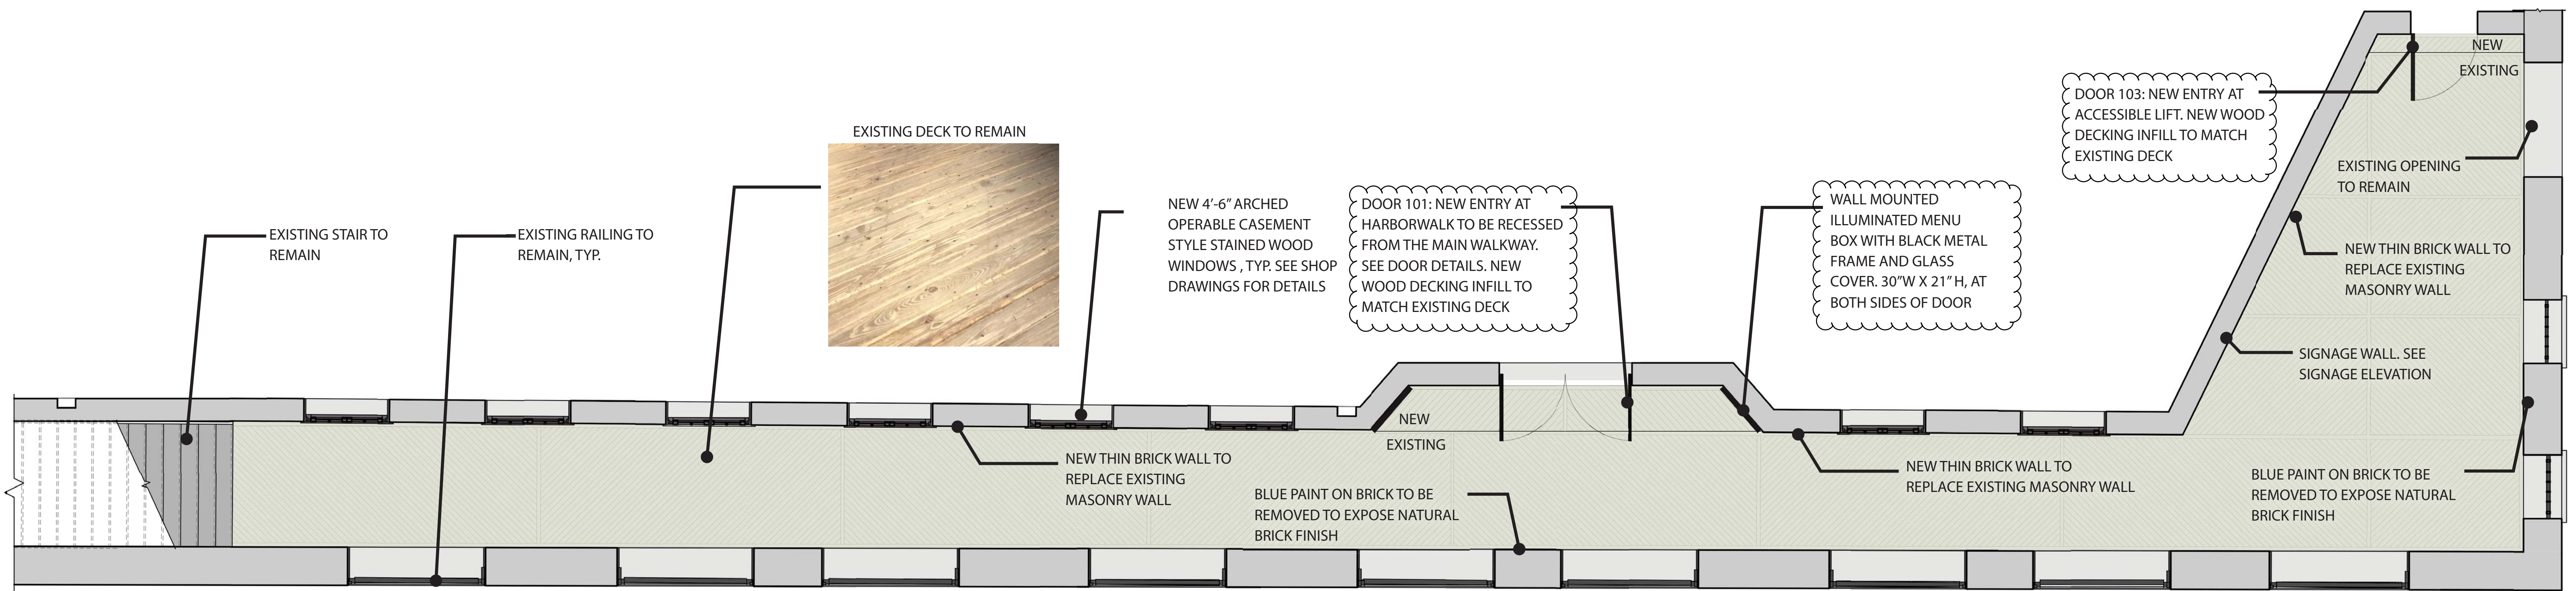

REVISED PLAN

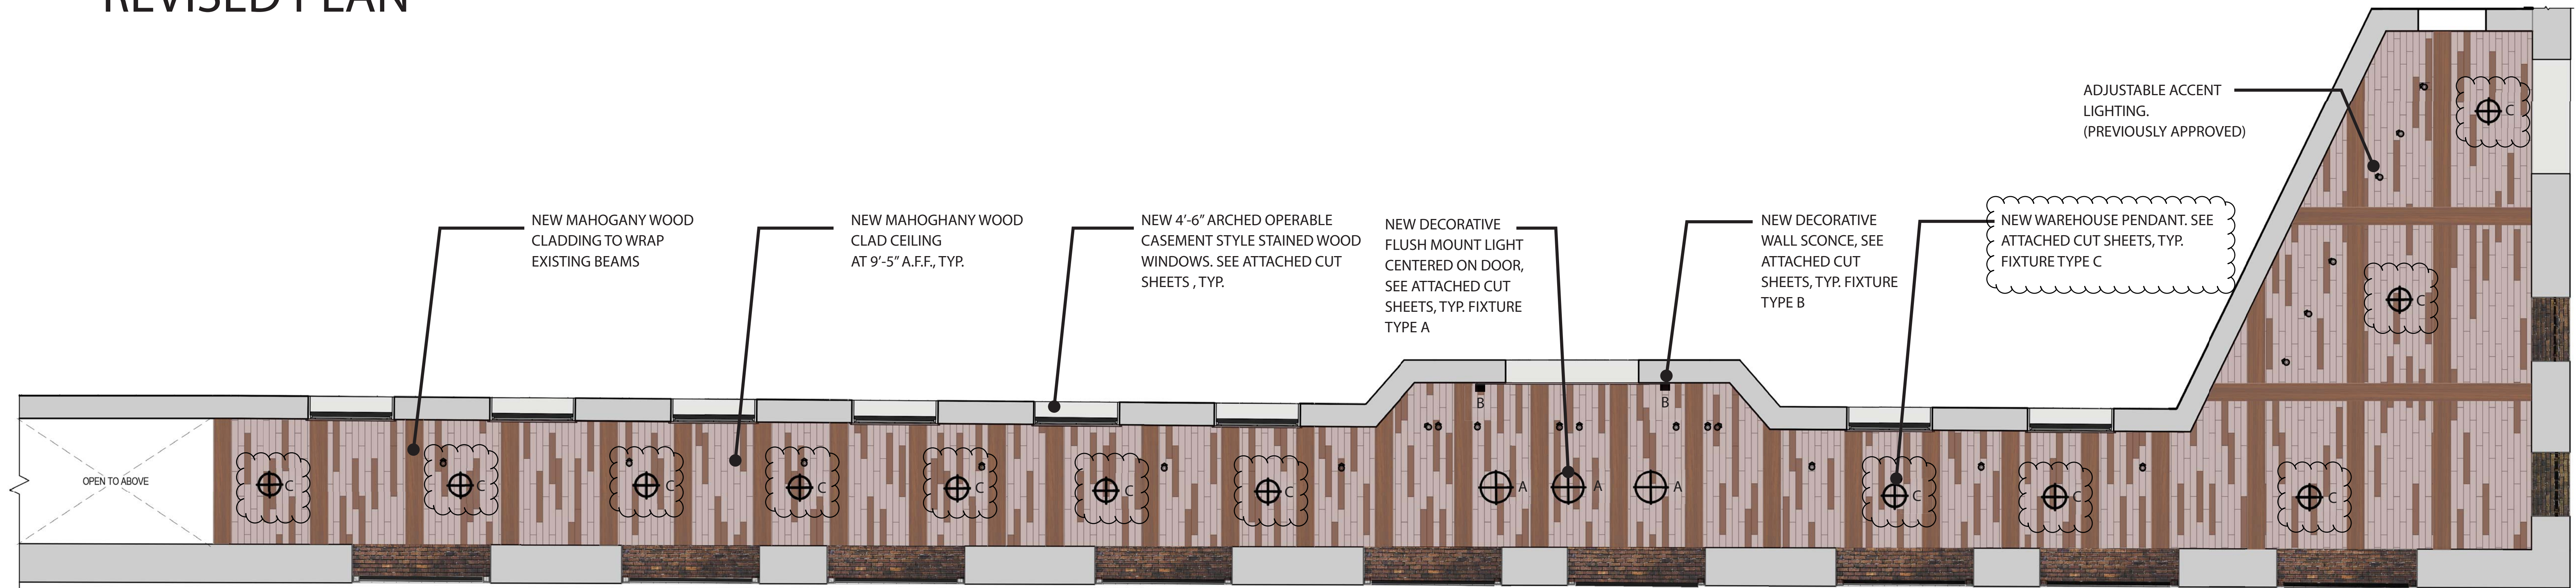

REVISED REFLECTED CEILING PLAN

REVISED HARBORWALK PLANS



Bergmeyer

05-17-2017

DECORATIVE FLUSH MOUNT AT ENTRY



COSTA DEL SOL 324882ST

DESCRIPTION

Flush mount in stylized quatrefoil design features Marbella wrought iron finish and subtle iridescent textured glass.

U.S. DIMENSIONS & DETAILS

DIMENSIONS	H 10" x W 16"
WEIGHT	20 LBS
BULB	A-19
WATTS	60
BASE	Medium
SOCKET	Porcelain
BULB QTY.	2

METRIC DIMENSIONS & DETAILS

DIMENSIONS	H 25cm x W 41cm
WEIGHT	9 Kg.
BULB	A60 E27
WATTS	60
BASE	Medium
SOCKET	Thermoplastic
BULB QTY.	2

FIXTURE TYPE: A

DECORATIVE SCONCE AT ENTRY



COSTA DEL SOL 329681ST

DESCRIPTION

Wall sconce in stylized quatrefoil design features Marbella wrought iron finish and subtle iridescent textured glass.


U.S. DIMENSIONS & DETAILS

DIMENSIONS	H 24" x W 8" x D 5"
WEIGHT	9 LBS
BULB	B-10
WATTS	60
BASE	Candelabra
SOCKET	Porcelain
BULB QTY.	2


METRIC DIMENSIONS & DETAILS

DIMENSIONS	H 61cm x W 20cm x D 13cm
WEIGHT	4 Kg.
BULB	B35 E14
WATTS	60
BASE	Candelabra
SOCKET	Thermoplastic
BULB QTY.	2

FIXTURE TYPE: B

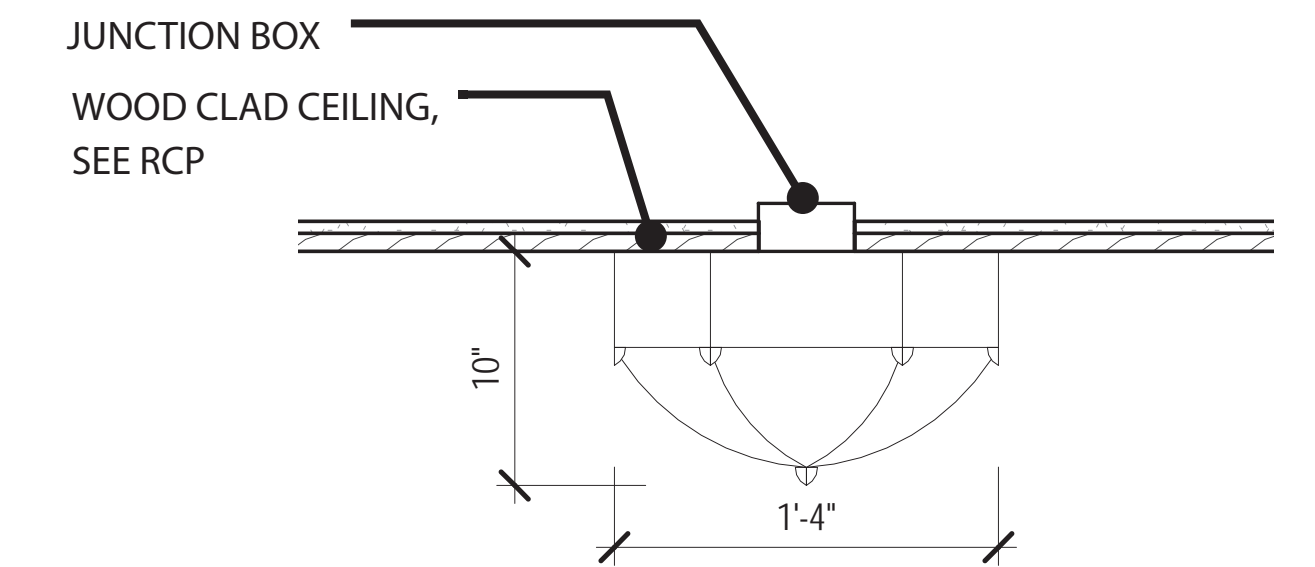

DETAIL - TYPE A

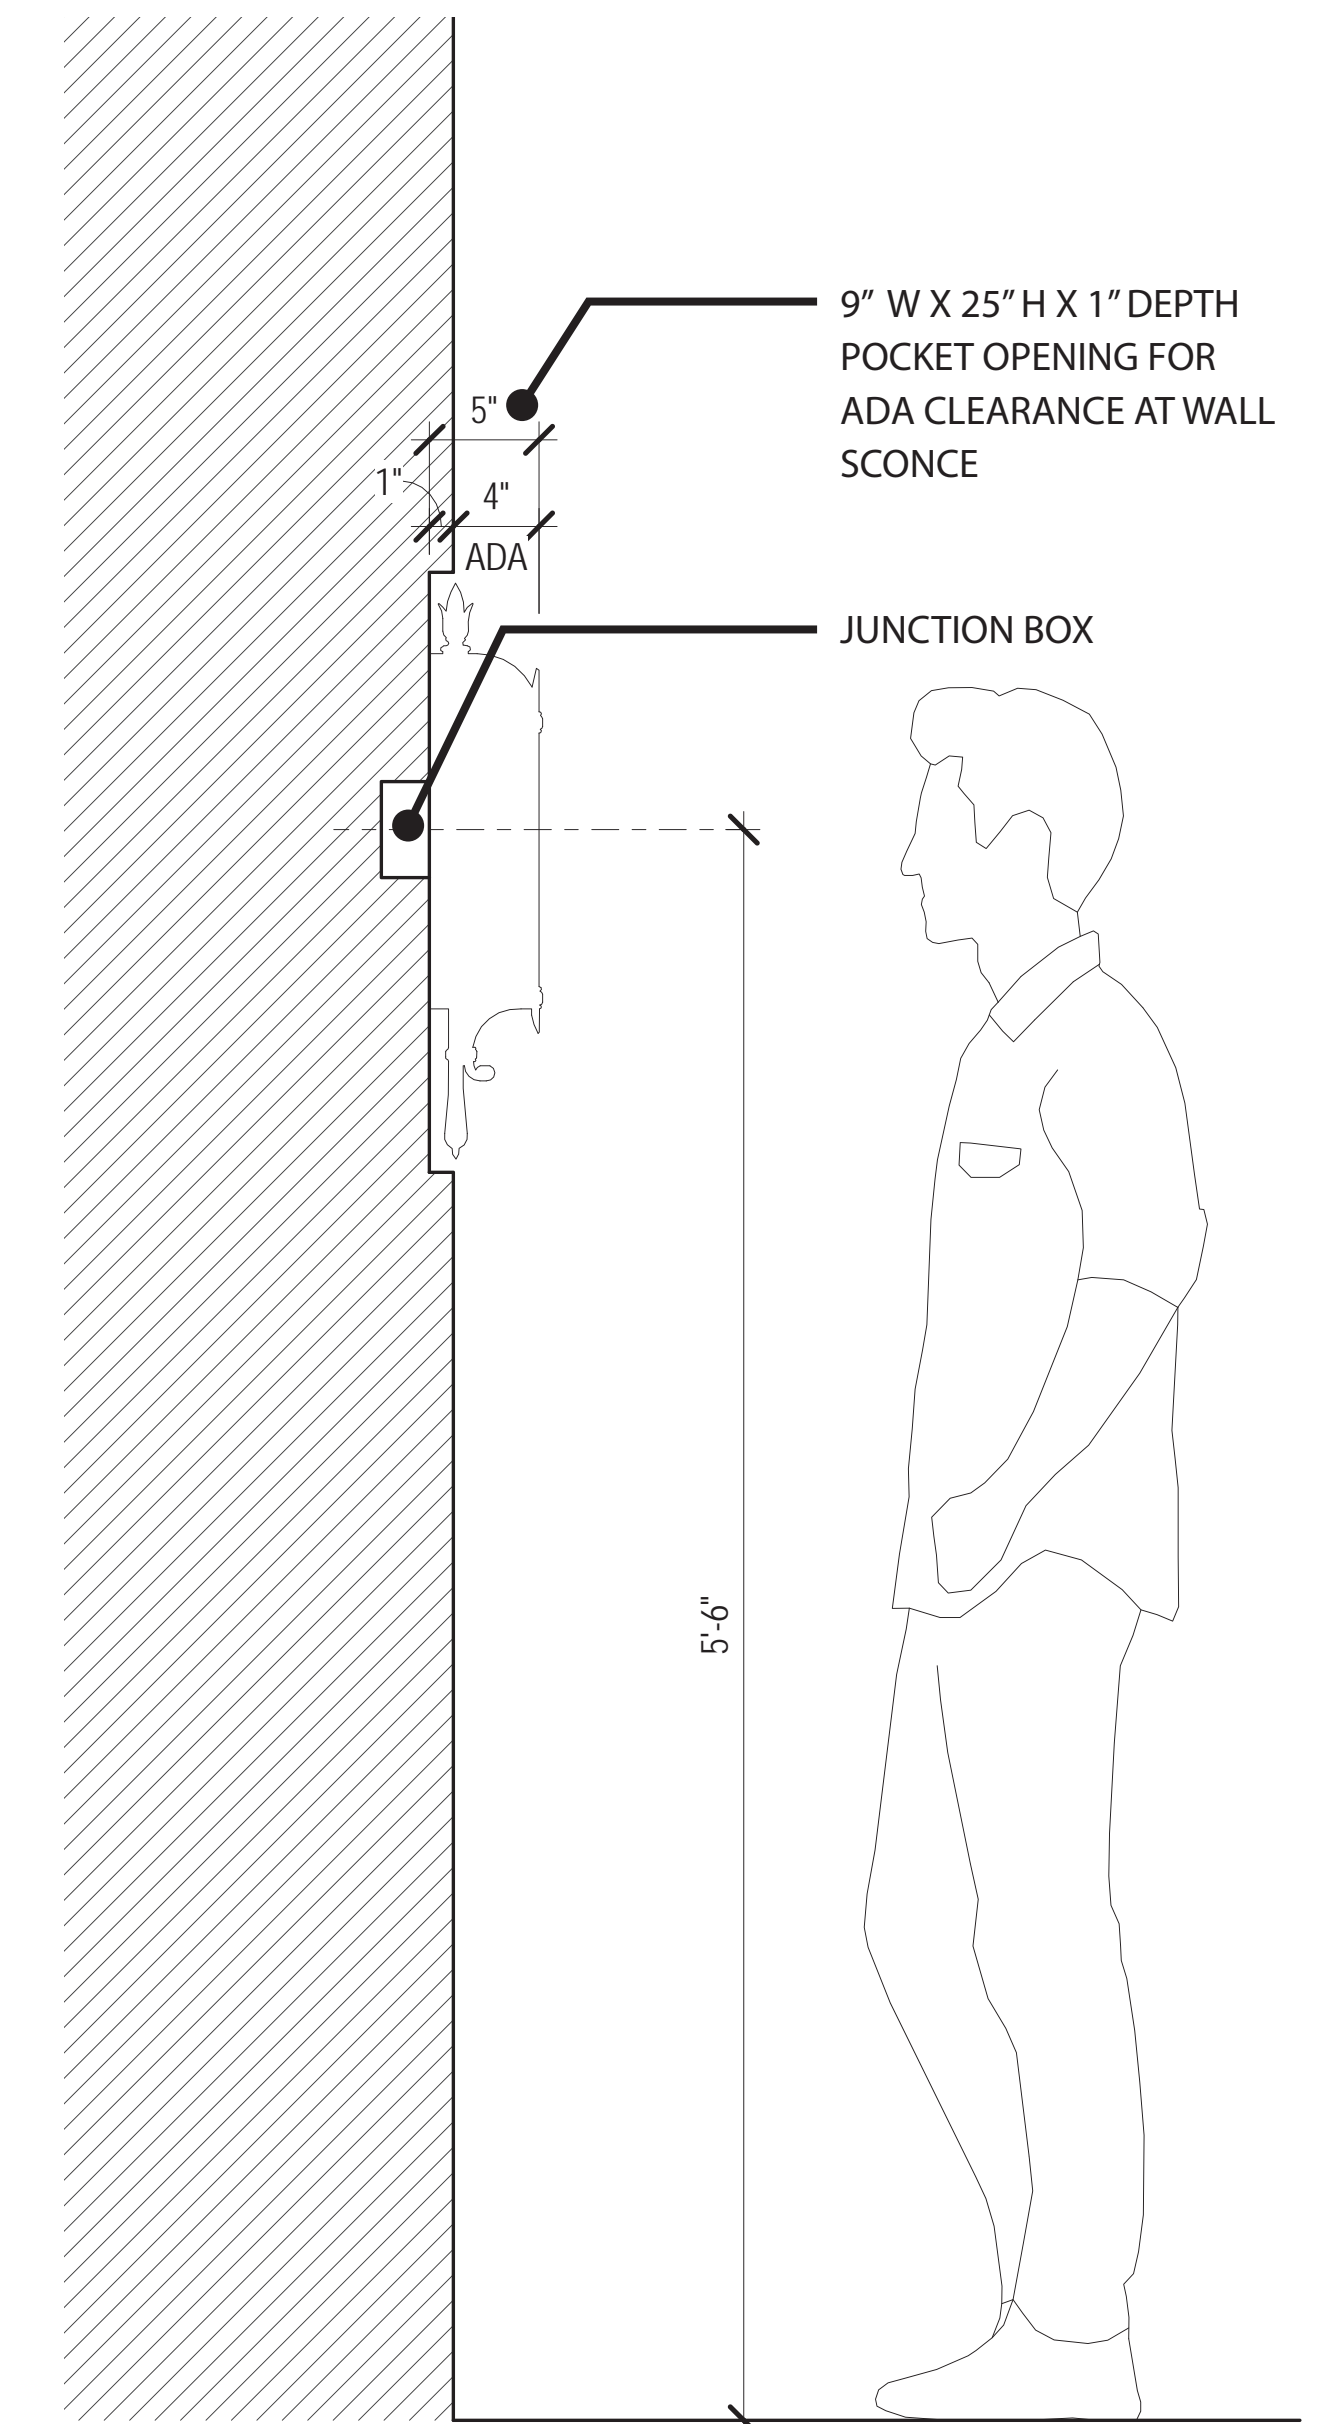

DETAIL - TYPE B




HARBORWALK LIGHT FIXTURE CUT SHEETS

Bergmeyer

05-17-2017

WAREHOUSE PENDANT LIGHT

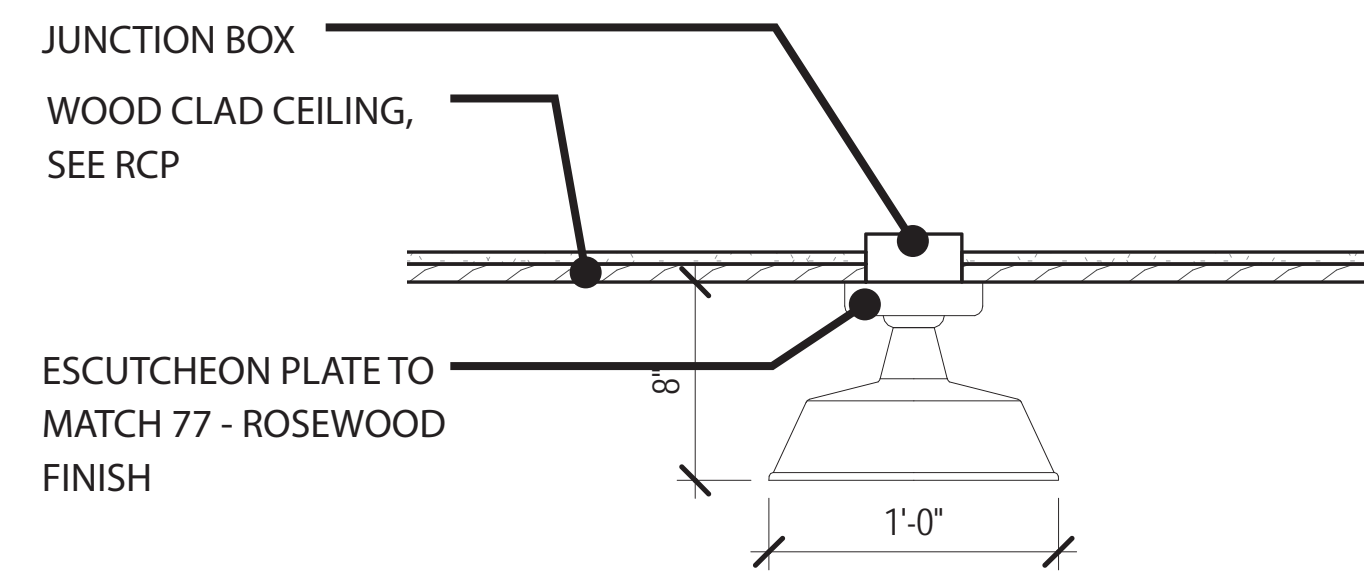

DETAIL - TYPE C



FINISH: 77 - ROSEWOOD


FIXTURE TYPE: C




HI-LITE MFG. CO., INC.
 13450 Monte Vista Avenue
 Chino, California 91710
 Telephone: (909) 465-1999
 Fax: (909) 465-0907

Job Name: _____
 Type: _____
 Quantity: _____

Item Number	Height (A)	Width (B)	Item Number	Height (A)	Width (B)
H-15008	7"	8"	H-15116	8 3/4"	16"
H-15010	8"	10"	H-15117	10"	17"
H-15111	8"	11"	H-15118	11"	18"
H-15112	8"	12"	H-15120	10 3/4"	20"
H-15113	8"	13"	H-15124	16"	24"
H-15114	8 1/2"	14"	H-15127	18"	27"
H-15115	7"	15"			

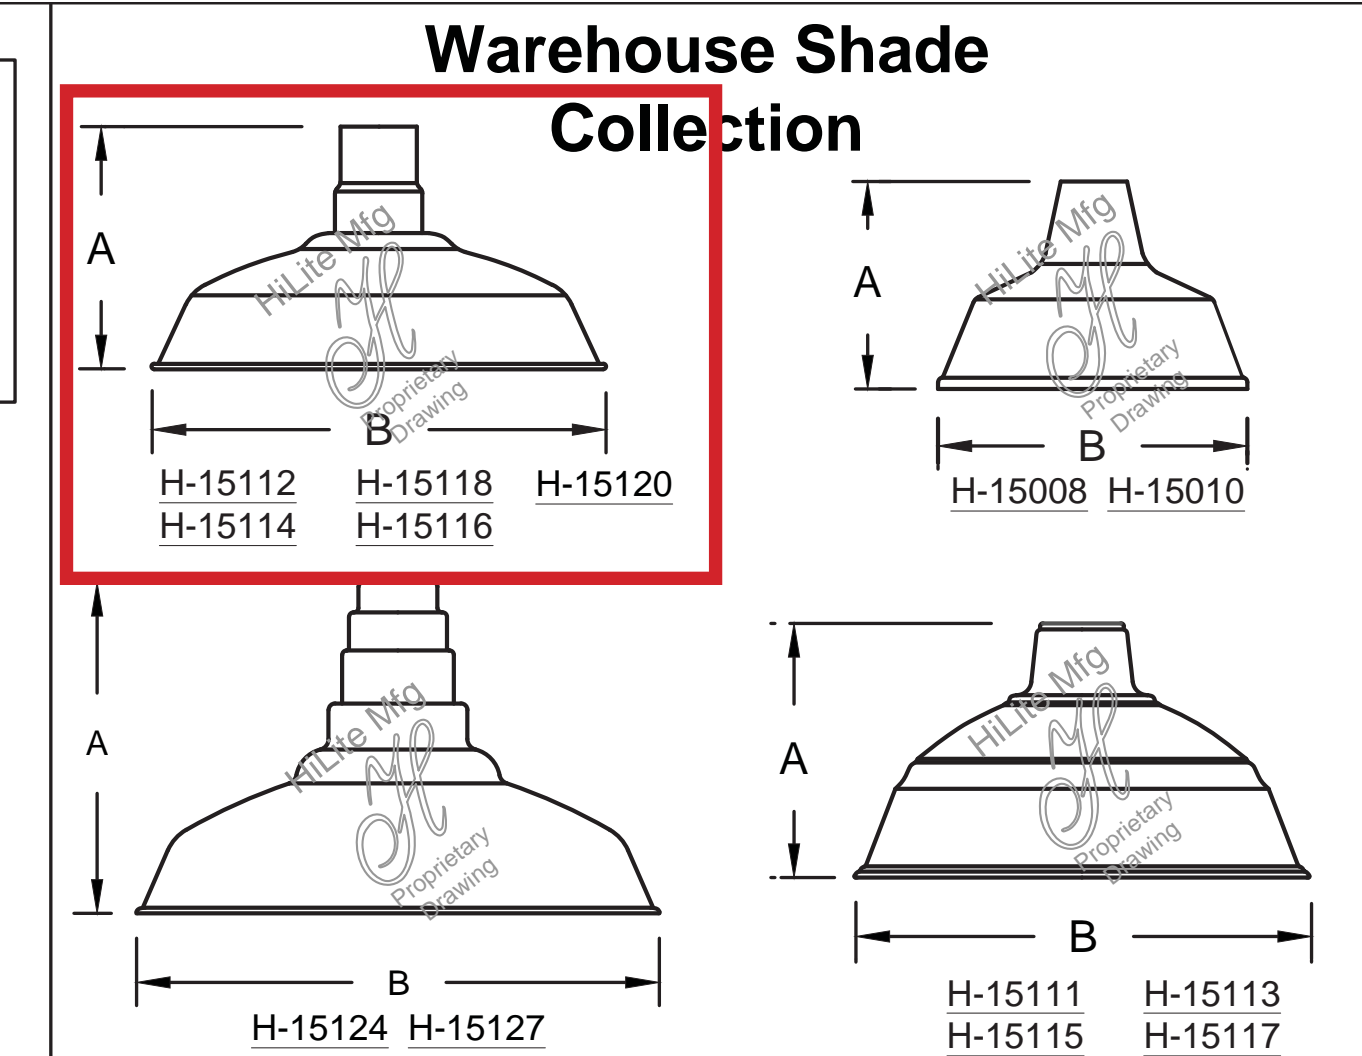

Fixture No.	Fixture Color	Mounting	Mounting Color	Optional Accessories	Accessory Color	Wattage/Lamp options	Ballast	Voltage
H-15008 ⁽¹⁾⁽⁸⁾	Standard (2)	Mounting Options	Standard	CGU	Standard	Incandescent (7)	Ballast option	Incandescent
H-15010 ⁽¹⁾⁽⁸⁾	91 (Black)	1/2"	91 (Black)	(Cast guard & glass)	91 (Black)	(Fixture is standard 100W or 200W. Do not specify.)	not available for INC.	(Fixture is standard 120V. Do not specify.)
H-15111 ⁽¹⁾	93 (White)	3/4"	93 (White)	LCGU	93 (White)	CFL (4) (7)	RB (5)	CFL
H-15112	95 (Dk. Grn)	For H-15006, H-15008, H-15010 and H-15111 only.	95 (Dk. Grn)	(Large cast guard & glass)	95 (Dk. Grn)	(Compact Fluorescent)	(Remote)	M
H-15113	96 (Galv.)	Cord Options (3)	96 (Galv.)	WGU	96 (Galv.)	13/CFL	BCM	(Multi 120/277V)
H-15114	BR47 (Rust)	CB8 (8' Blk Cord)	BR47 (Rust)	(Wire guard & glass)	BR47 (Rust)	18/CFL	(Canopy Mount)	HID
H-15115	BK01, GN20.	CW8 (8' Wht Cord)	For all finishes see pages 344-348.	LWGU	For all finishes see pages 344-348.	26/32/42/CFL	PLB (6)	RB and BCM
H-15116	Upgraded (2) Finishes	CG8 (8' Gray Mesh Cord)		(Large wire guard & glass)		26/CFL	(Postline)	M (Multi 120/208/240/277V)
H-15117	29, 66, 82, 92, 94, 97, 100, 103, 104, 105, 112, 113, 114, 117, 118, 119, 127, 128, 133, 134, 135, 136, 139, 140, 11, 98, 101, 102, 137, 121, 122, 123, 124, 01, 22, 25, 33, 77, 89, 24, 44, 48, 49, 15, 16, 55.	Custom Cord (3) Options CB (Black) CW (White) CG (Gray Mesh) Specify length.		ARN		42/CFL	For specs see pages 341-343.	PLB 1 (120V) 2 (277V)
H-15118		Stem Options (Stem 1/2") ST Specify length and canopy.		(Acorn globe)		57/CFL		
H-15120		HSC (Canopy) SMC (Canopy)		LARN		DMB		
H-15124	For finish specs see pages 344-348.	Flush Mount Options FHSC FSMC		(Large acorn globe)		(Dimmable Ballast for CFL. Add to Part No.)		
H-15127		Arm Options B-1 HL-K HL-A HL-U HL-H P-1 HL-C P-3 HL-D		WGR		HID (4) (High Intensity Discharge)		
		For all arms and specs see pages 321-344		(Wire guard)		MH (4) (7) (Metal Halide)		
				SK		35/MH		
				(Swivel knuckle)		50/MH		
				FX		70/MH		
				(Flexible tubing for cord mounted fixture only)		100/MH		
						150/MH		
						175/MH		
						HPS (4) (7) (High Pressure Sodium)		
						50/HPS		
						70/HPS		
						100/HPS		
						150/HPS		
						LED (8) See LED specification sheet.	LED See specifications for complete part number.	LED See specifications for complete part number.

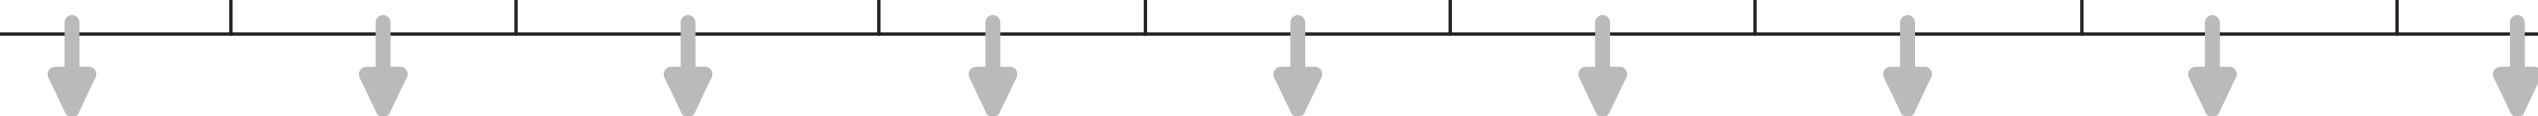

HARBORWALK LIGHT FIXTURE CUT SHEETS

Bergmeyer

05-17-2017



Concept Rendering with Wall Accents, Deco Fixtures at Entry, and Deco Fixtures Along Hallway

RENDERING WITH PENDANT FIXTURES



Concept Rendering with Wall Accents, Deco Fixtures at Entry, and Downlights Only

RENDERING WITH DOWNLIGHTS

Yolita



*cocina &
tequila bar*

HARBORWALK LIGHTING CONCEPT

Bergmeyer

05-17-2017

STEP LIGHT AT STAIR RISERS

Model: WL-LED100
LEDme® Step Light

WAC LIGHTING
Responsible Lighting®



→ LIGHTING SUPPLIER TO FURNISH FIXTURE WITH CUT PIECE OF GEL INSTALLED BETWEEN LED MODULE AND LENS (EXACT COLOR TBD) -- REFER TO "GEL" CUT FOR MORE INFORMATION.

Location:


PRODUCT DESCRIPTION

Horizontal rectangle LEDme® Step Light. Designed for safety and style on stairways, patios, decks, balcony areas, walkways and building perimeters.

Features an architectural design. Energy efficient for long-lasting indoor and outdoor lighting solutions. Creates an attractive, romantic impression at night.

FEATURES

- Solid diecast brass, corrosion resistant aluminum alloy, or cast stainless steel construction
- Direct wiring, no driver needed
- Low profile, flush to wall aesthetics with no visible hardware
- 40,000 hour rated life
- Balanced lighting, free of shadows with minimum glare
- IP66 rated, Protected against high-pressure water jets
- Up to 200 fixtures can be connected in parallel
- Replaceable LED module
- 5 year WAC Lighting product warranty

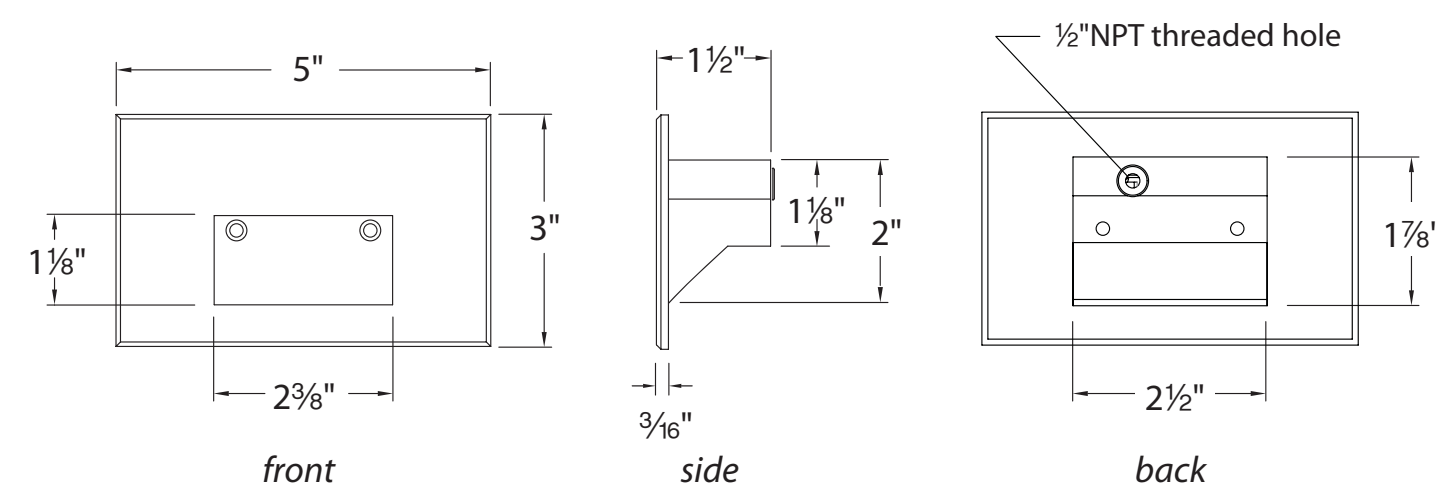

SPECIFICATIONS

Construction: Die-cast aluminum or 316 marine grade cast stainless steel

Power: Direct wiring, no remote driver needed. Input voltage: 120V or 277VAC 50/60Hz

Light Source: 3000K CCT Samsung HV-AC High Power LED, CRI: 85
Optional color lenses. Total power consumption of 3.9W

→ **Mounting:** Fits into 2" x 4" J-Box with minimum inside dimensions of 3"L x 2"W x 2"H
Includes bracket for J-Box mount.


Dimming: Dim to 10% with electronic low voltage (ELV) dimmer
Approved dimmers: Lutron Nova-T NTELV-300 & NTELV-600,
Lutron Vietri VTELV-600, Lutron Diva DVELV-300P,
Lutron Skylark SELV-300P, Lutron Maestro MAELV-600

Standards: IP66, UL & cUL Listed for wet locations

ORDER NUMBER


Model #	Light Color	Finish
WL-LED100	C White 3000K	SS Stainless Steel
WL-LED100F	AM Amber 610nm	BK Black on Aluminum
	RD Red 640nm	WT White on Aluminum
	BL Blue 450nm	BN* Brushed Nickel on Aluminum
		BZ Bronze on Aluminum
WL-LED100	C White 3000K	BBR Bronze on brass
	AM Amber 610nm	

*Brushed Nickel Finish is for interior use only

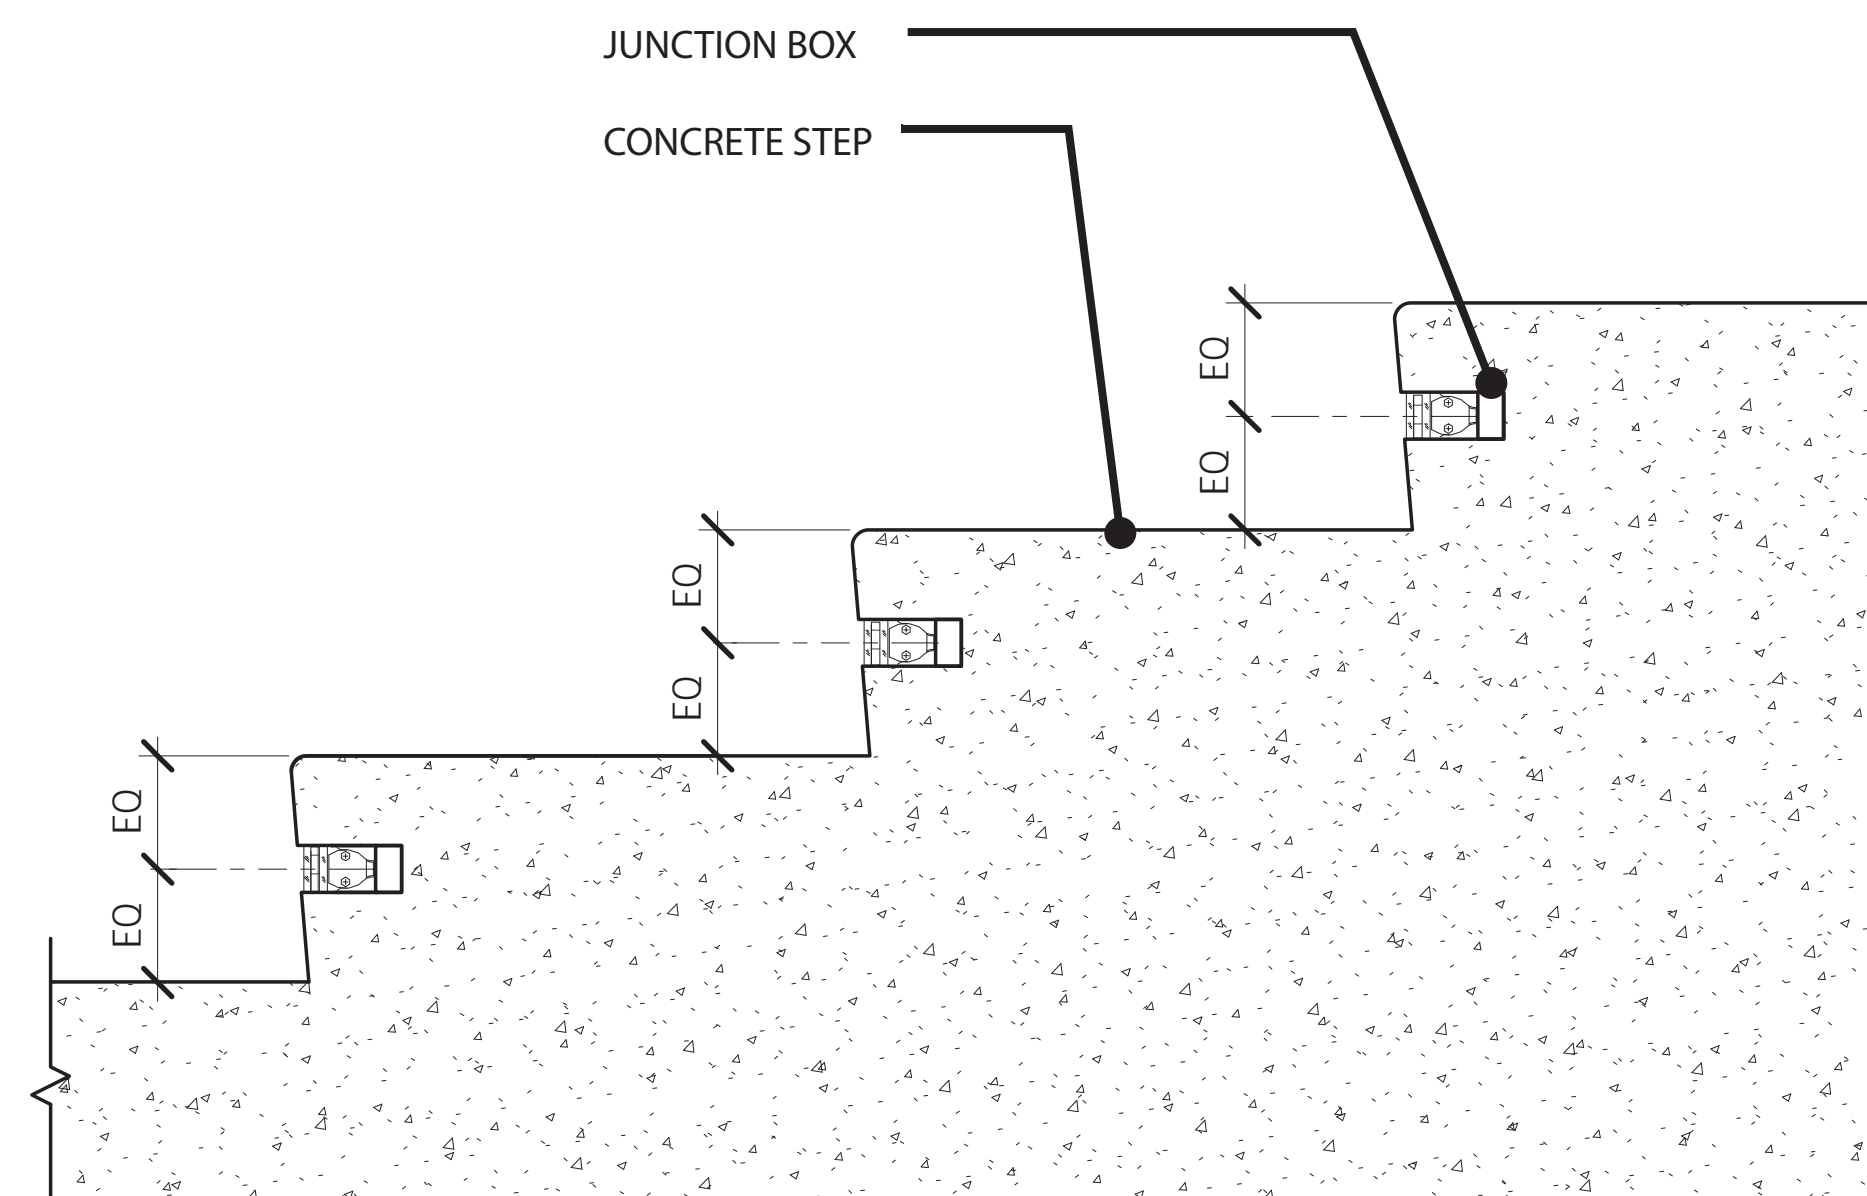

FIXTURE TYPE: D


DETAIL - TYPE D

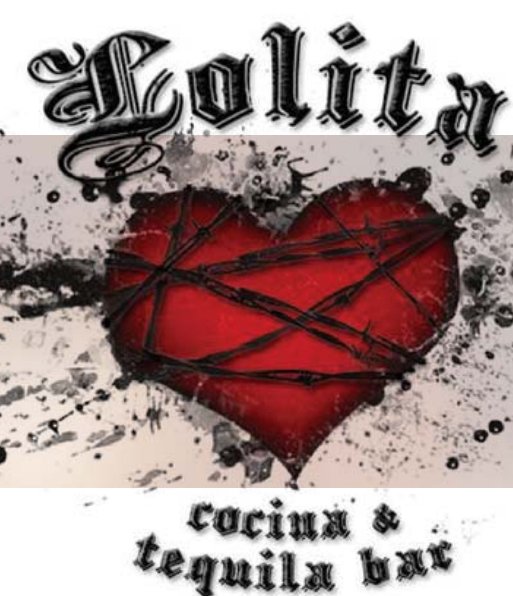

STEP LIGHT FIXTURE CUT SHEET

Bergmeyer

05-17-2017

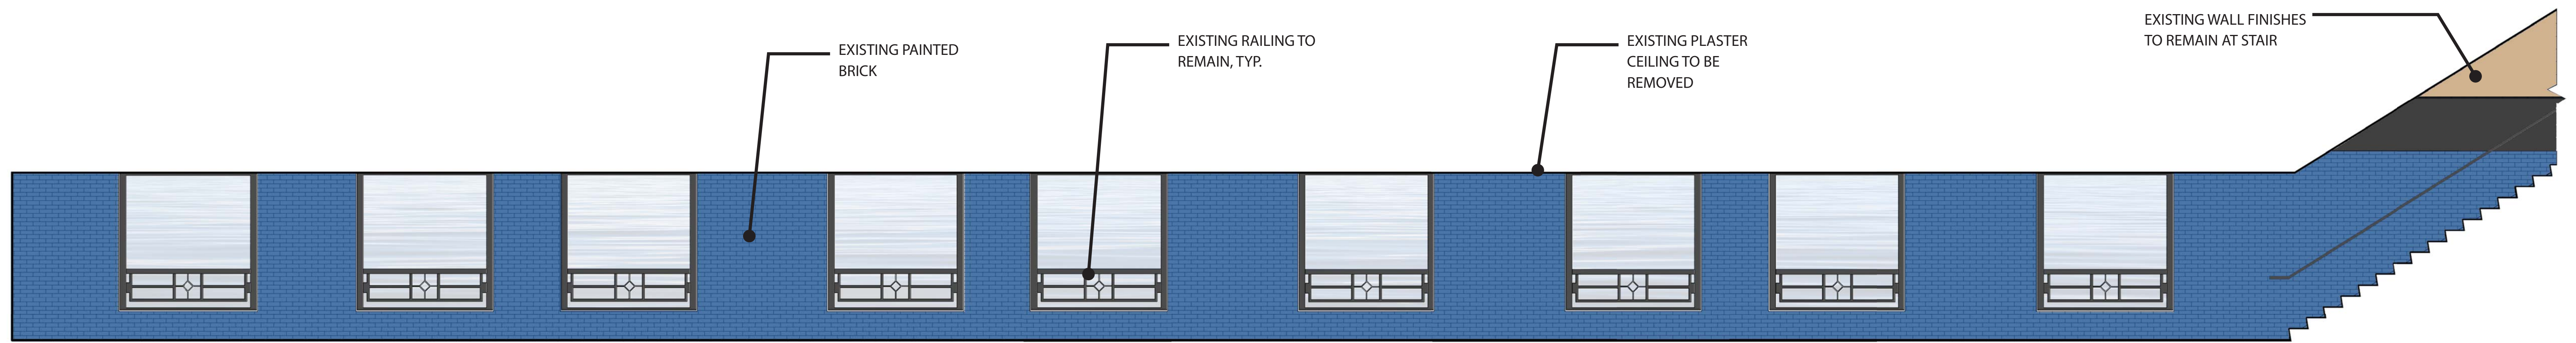




EXISTING ELEVATION

FACING FORT POINT CHANNEL



Bergmeyer


05-17-2017

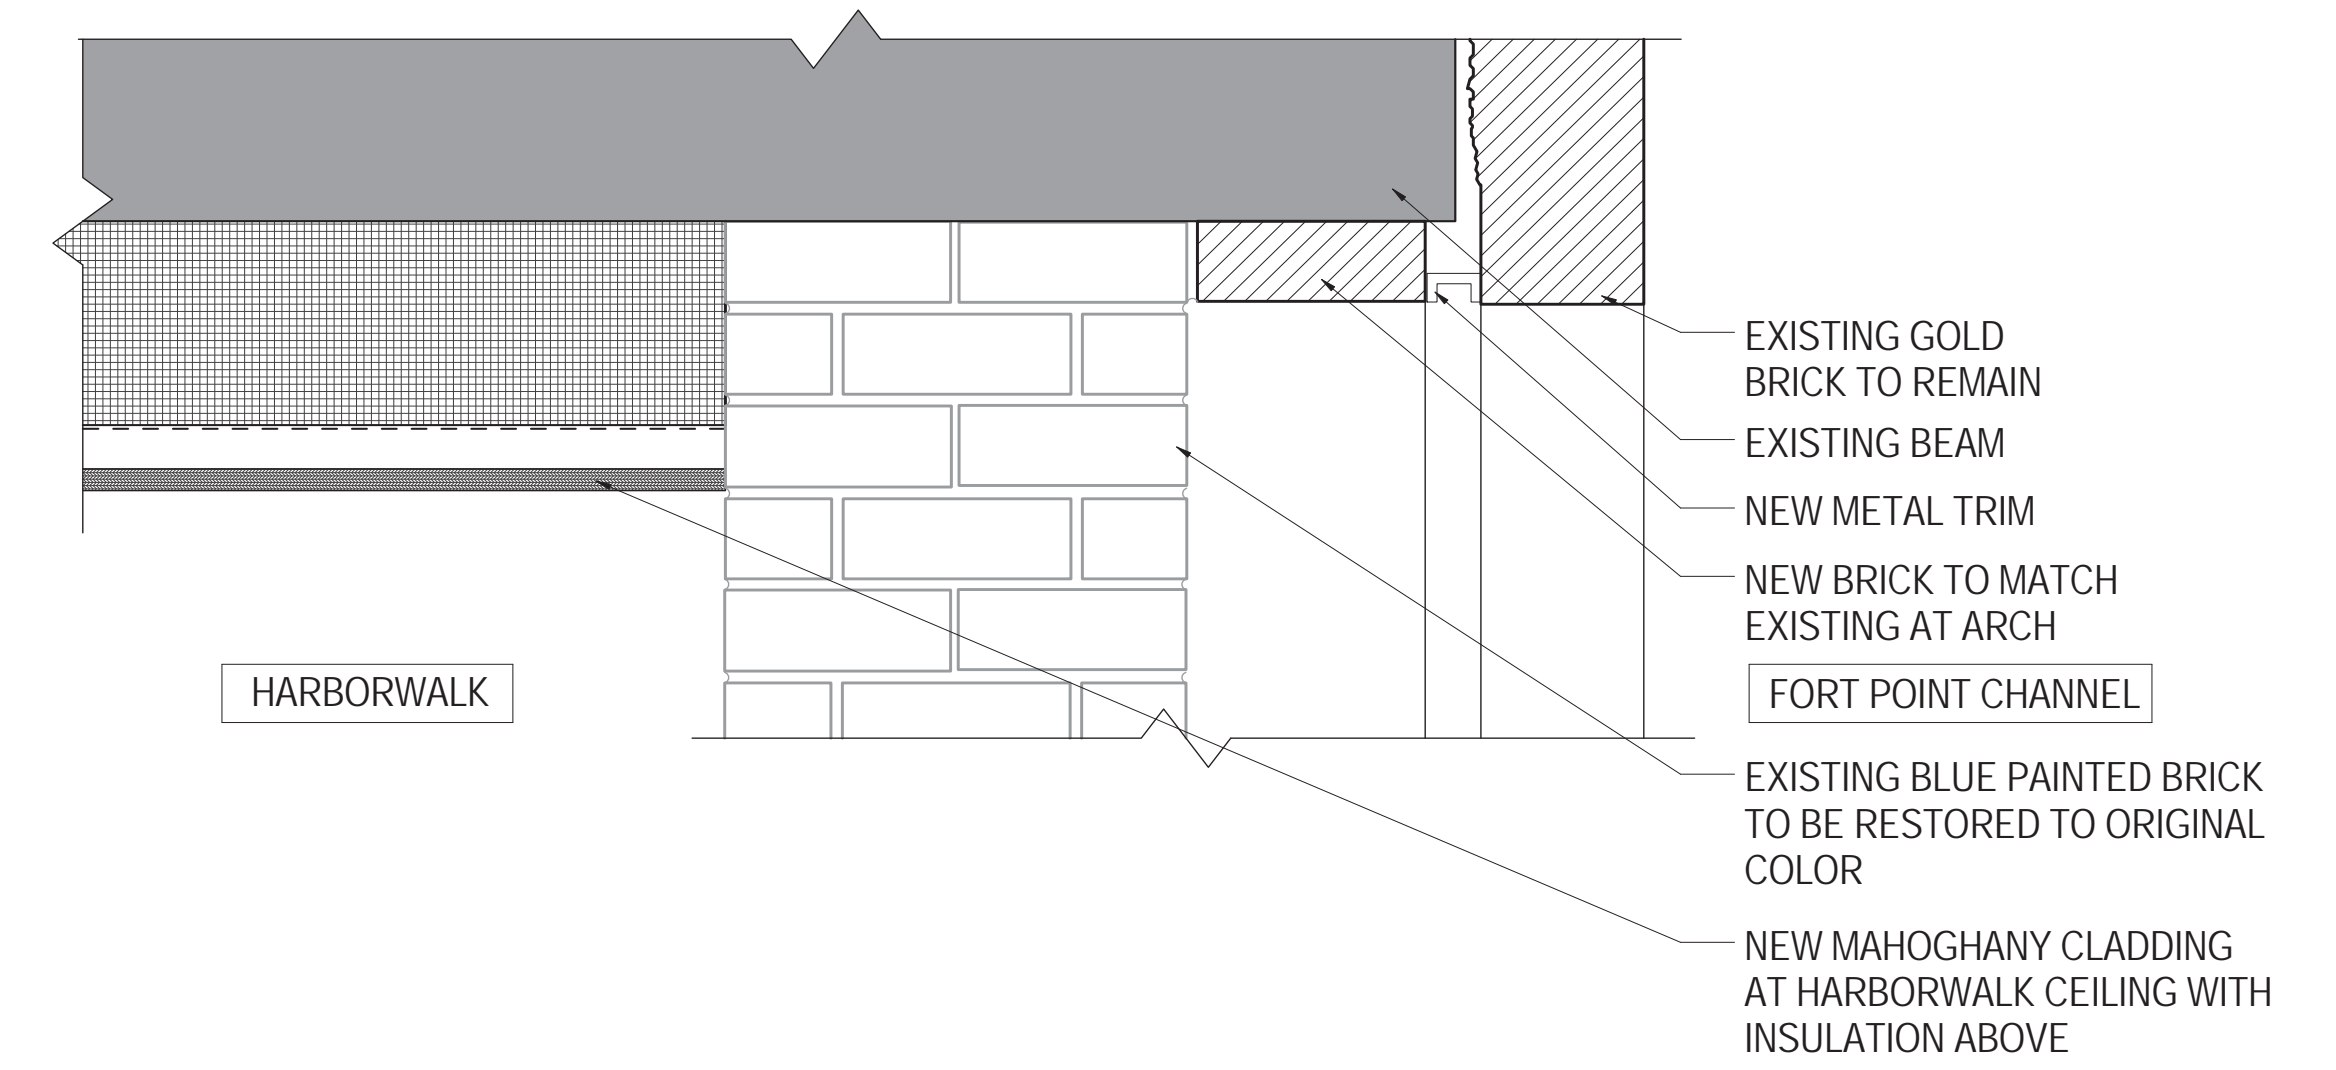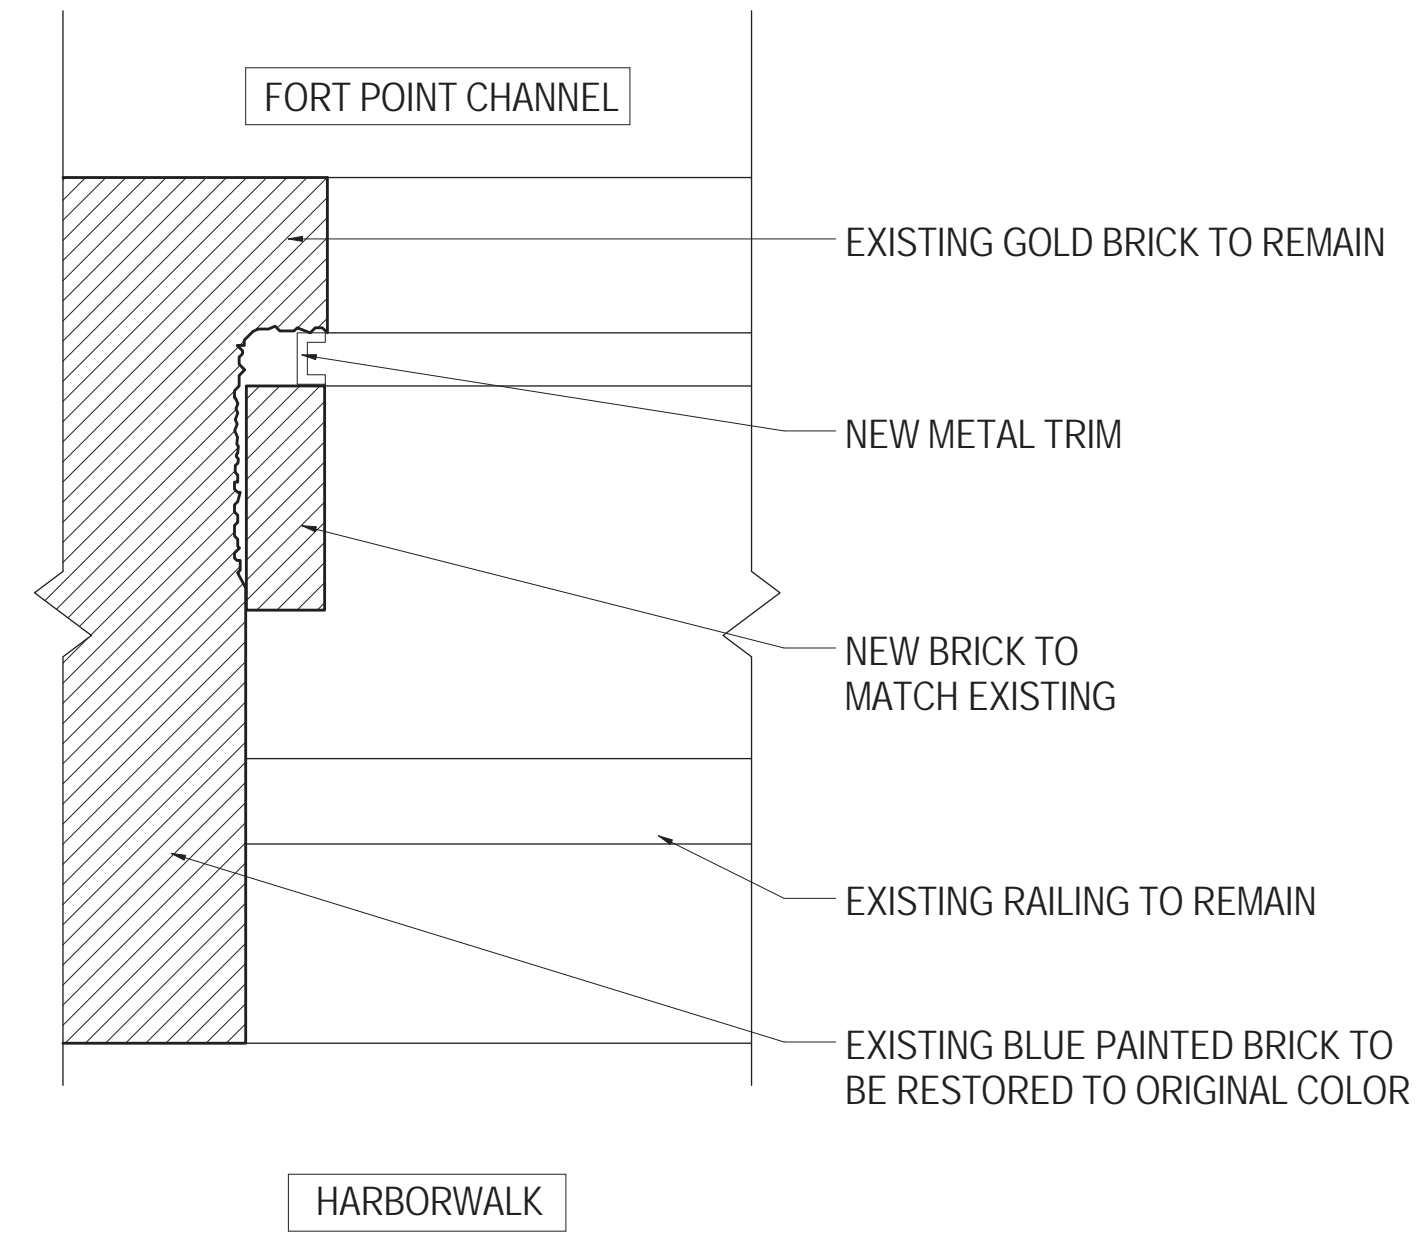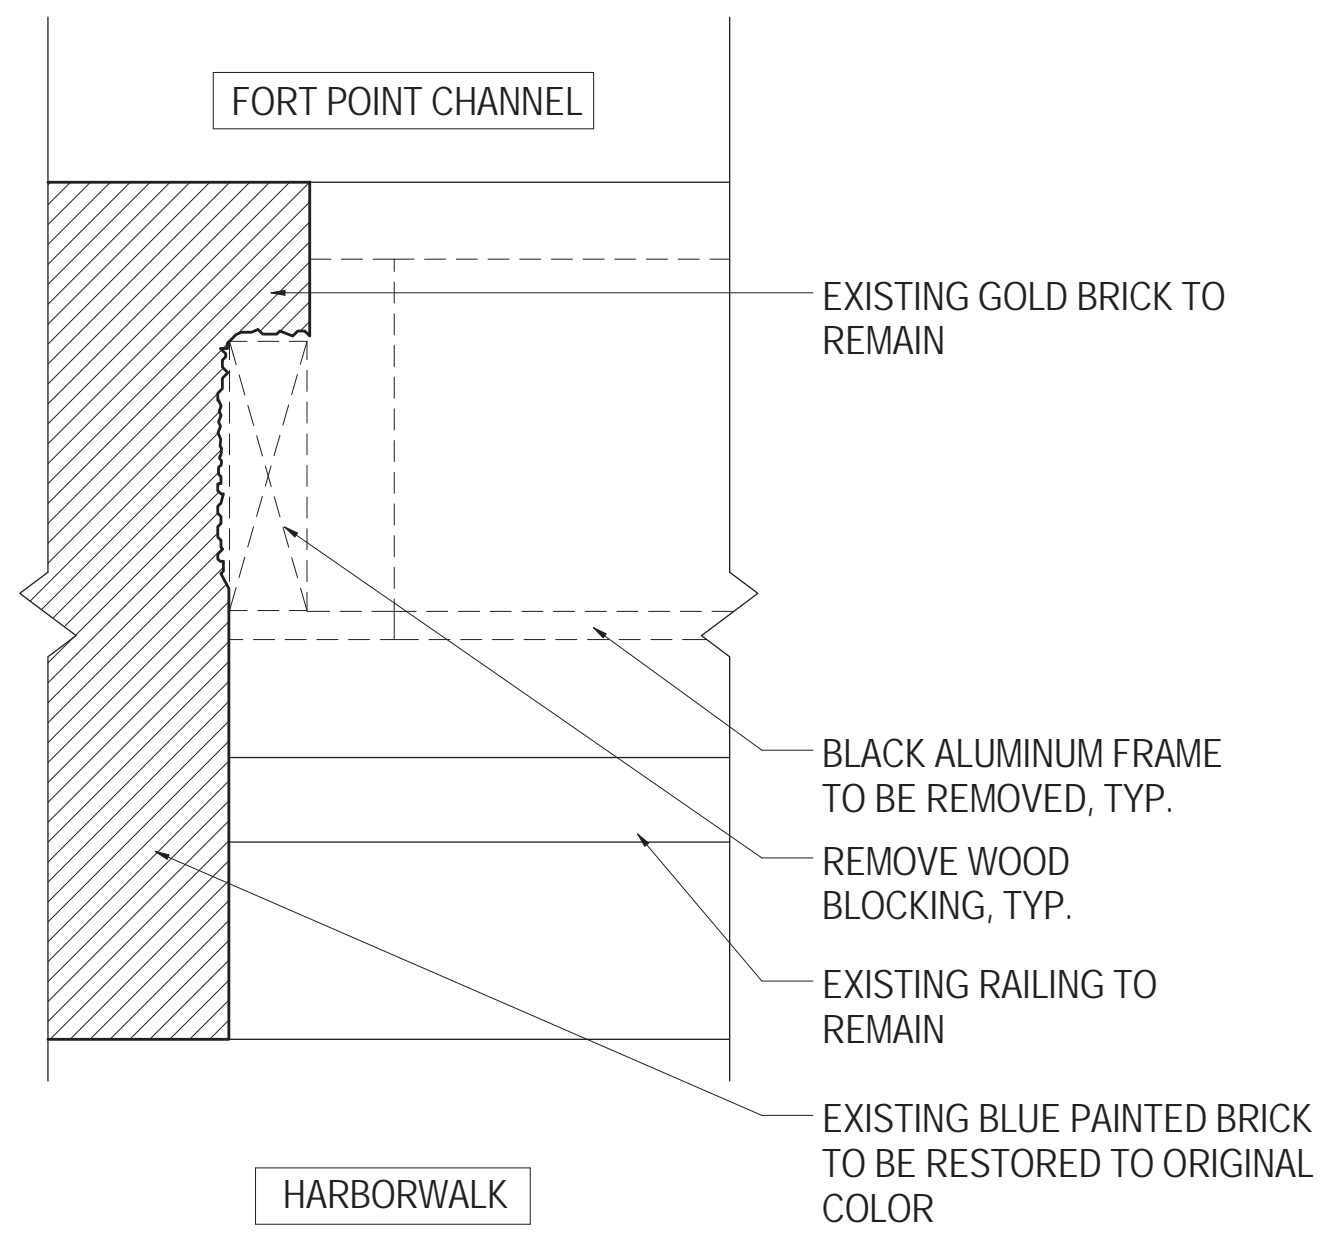

JAMB/HEAD DEMO

(1) JAMB

(2) HEAD

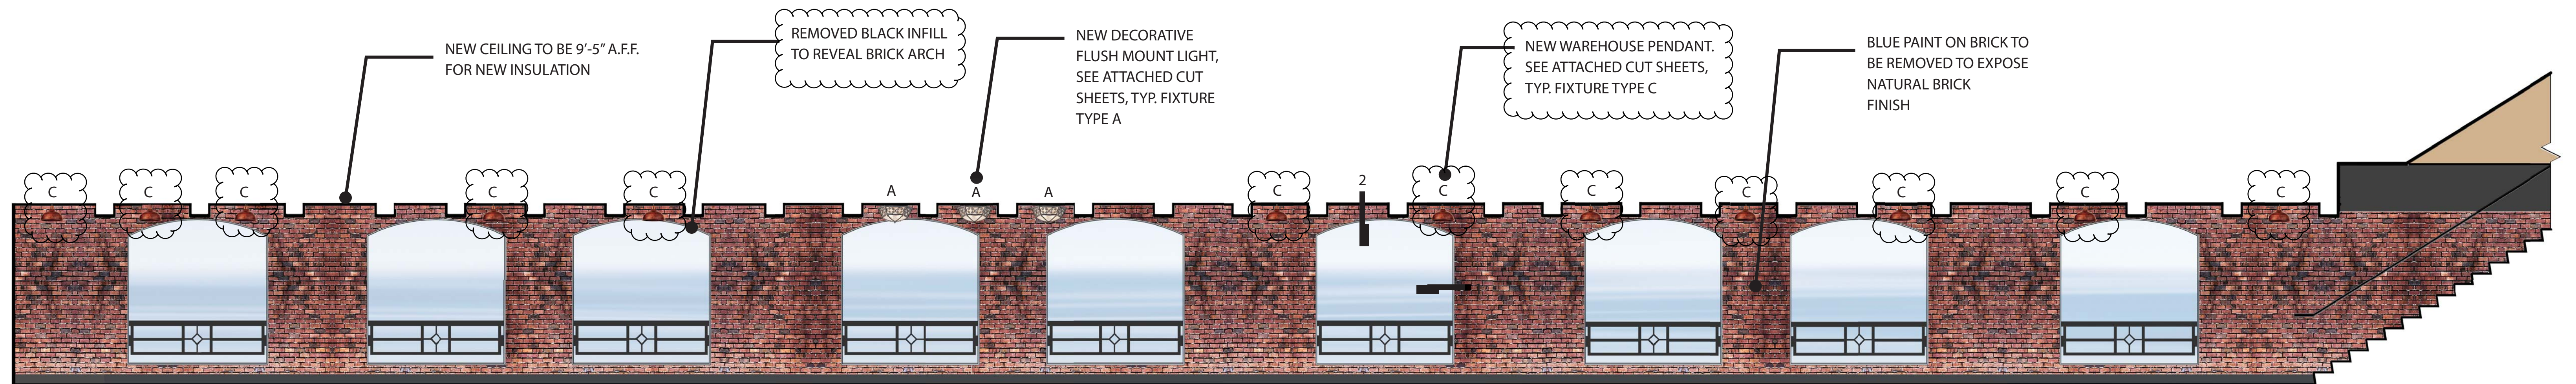

REVISED ELEVATION

FACING FORT POINT CHANNEL


Bergmeyer

05-17-2017


Volita



cocina & tequila bar

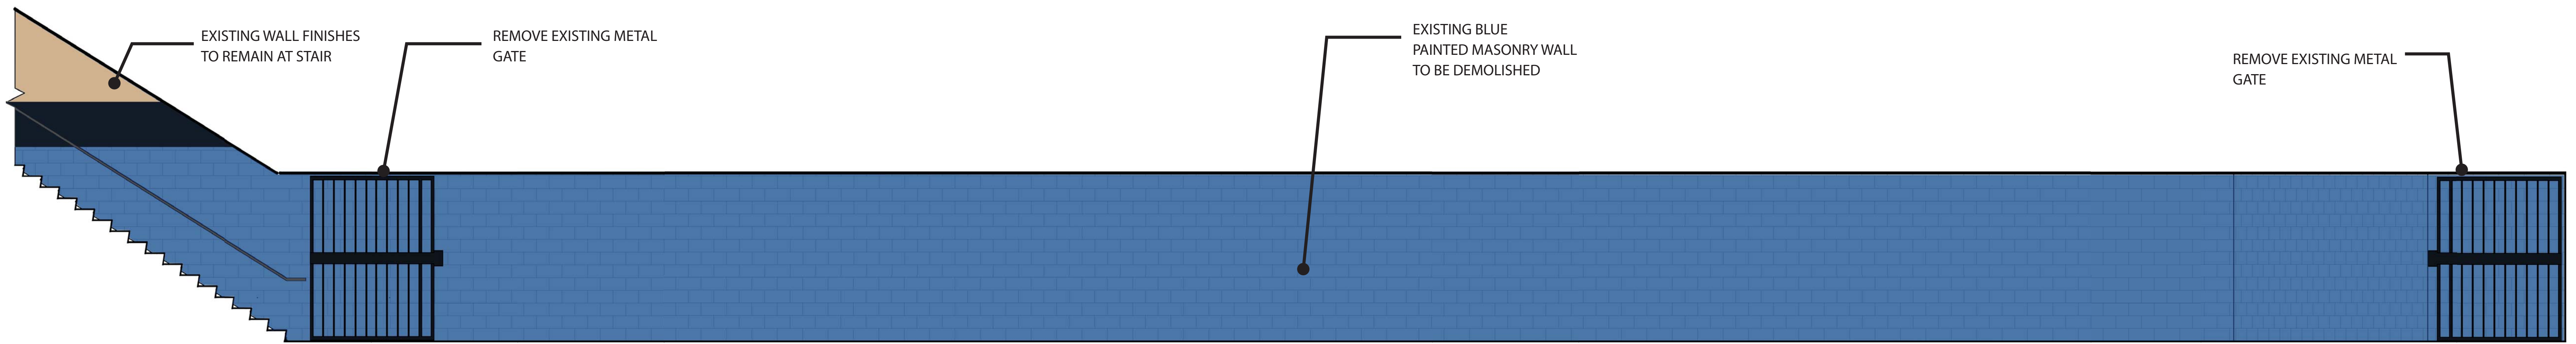

EXISTING ELEVATION

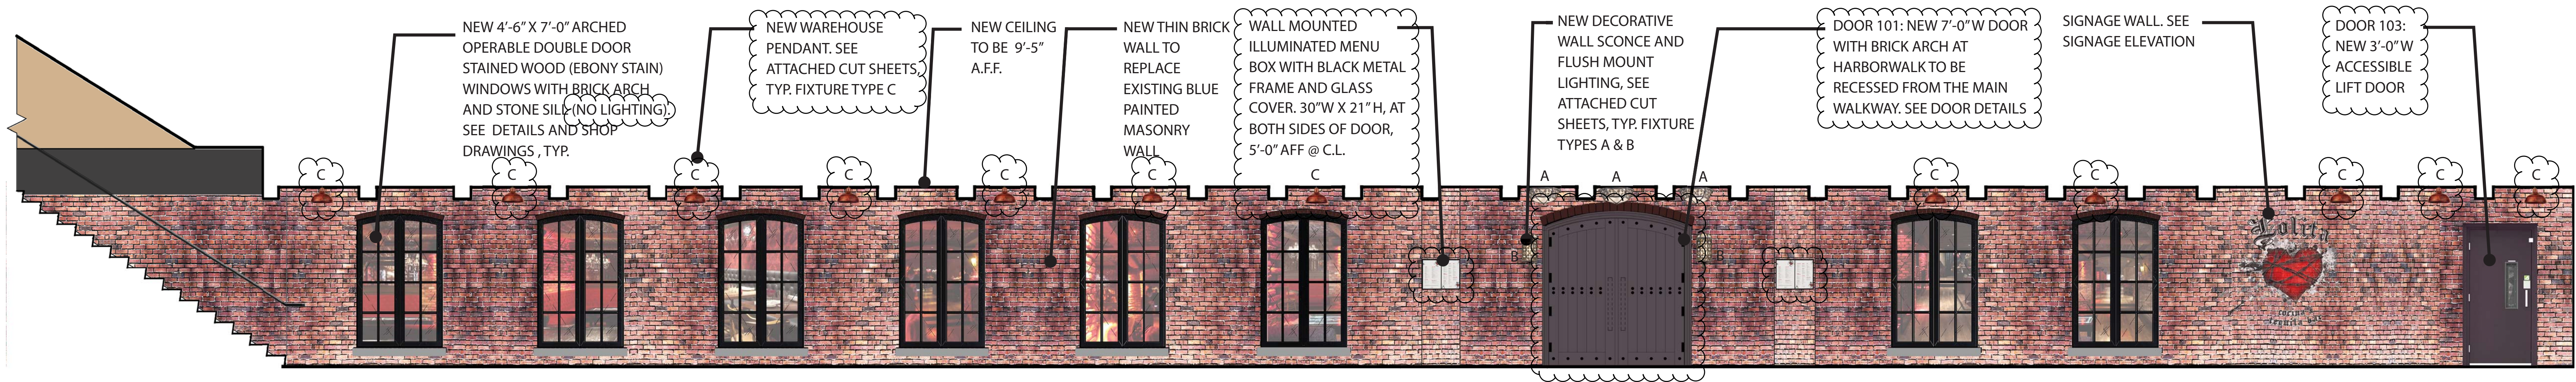


REVISED ELEVATION



FACING LOLITA COCINA

Bergmeyer

05-17-2017

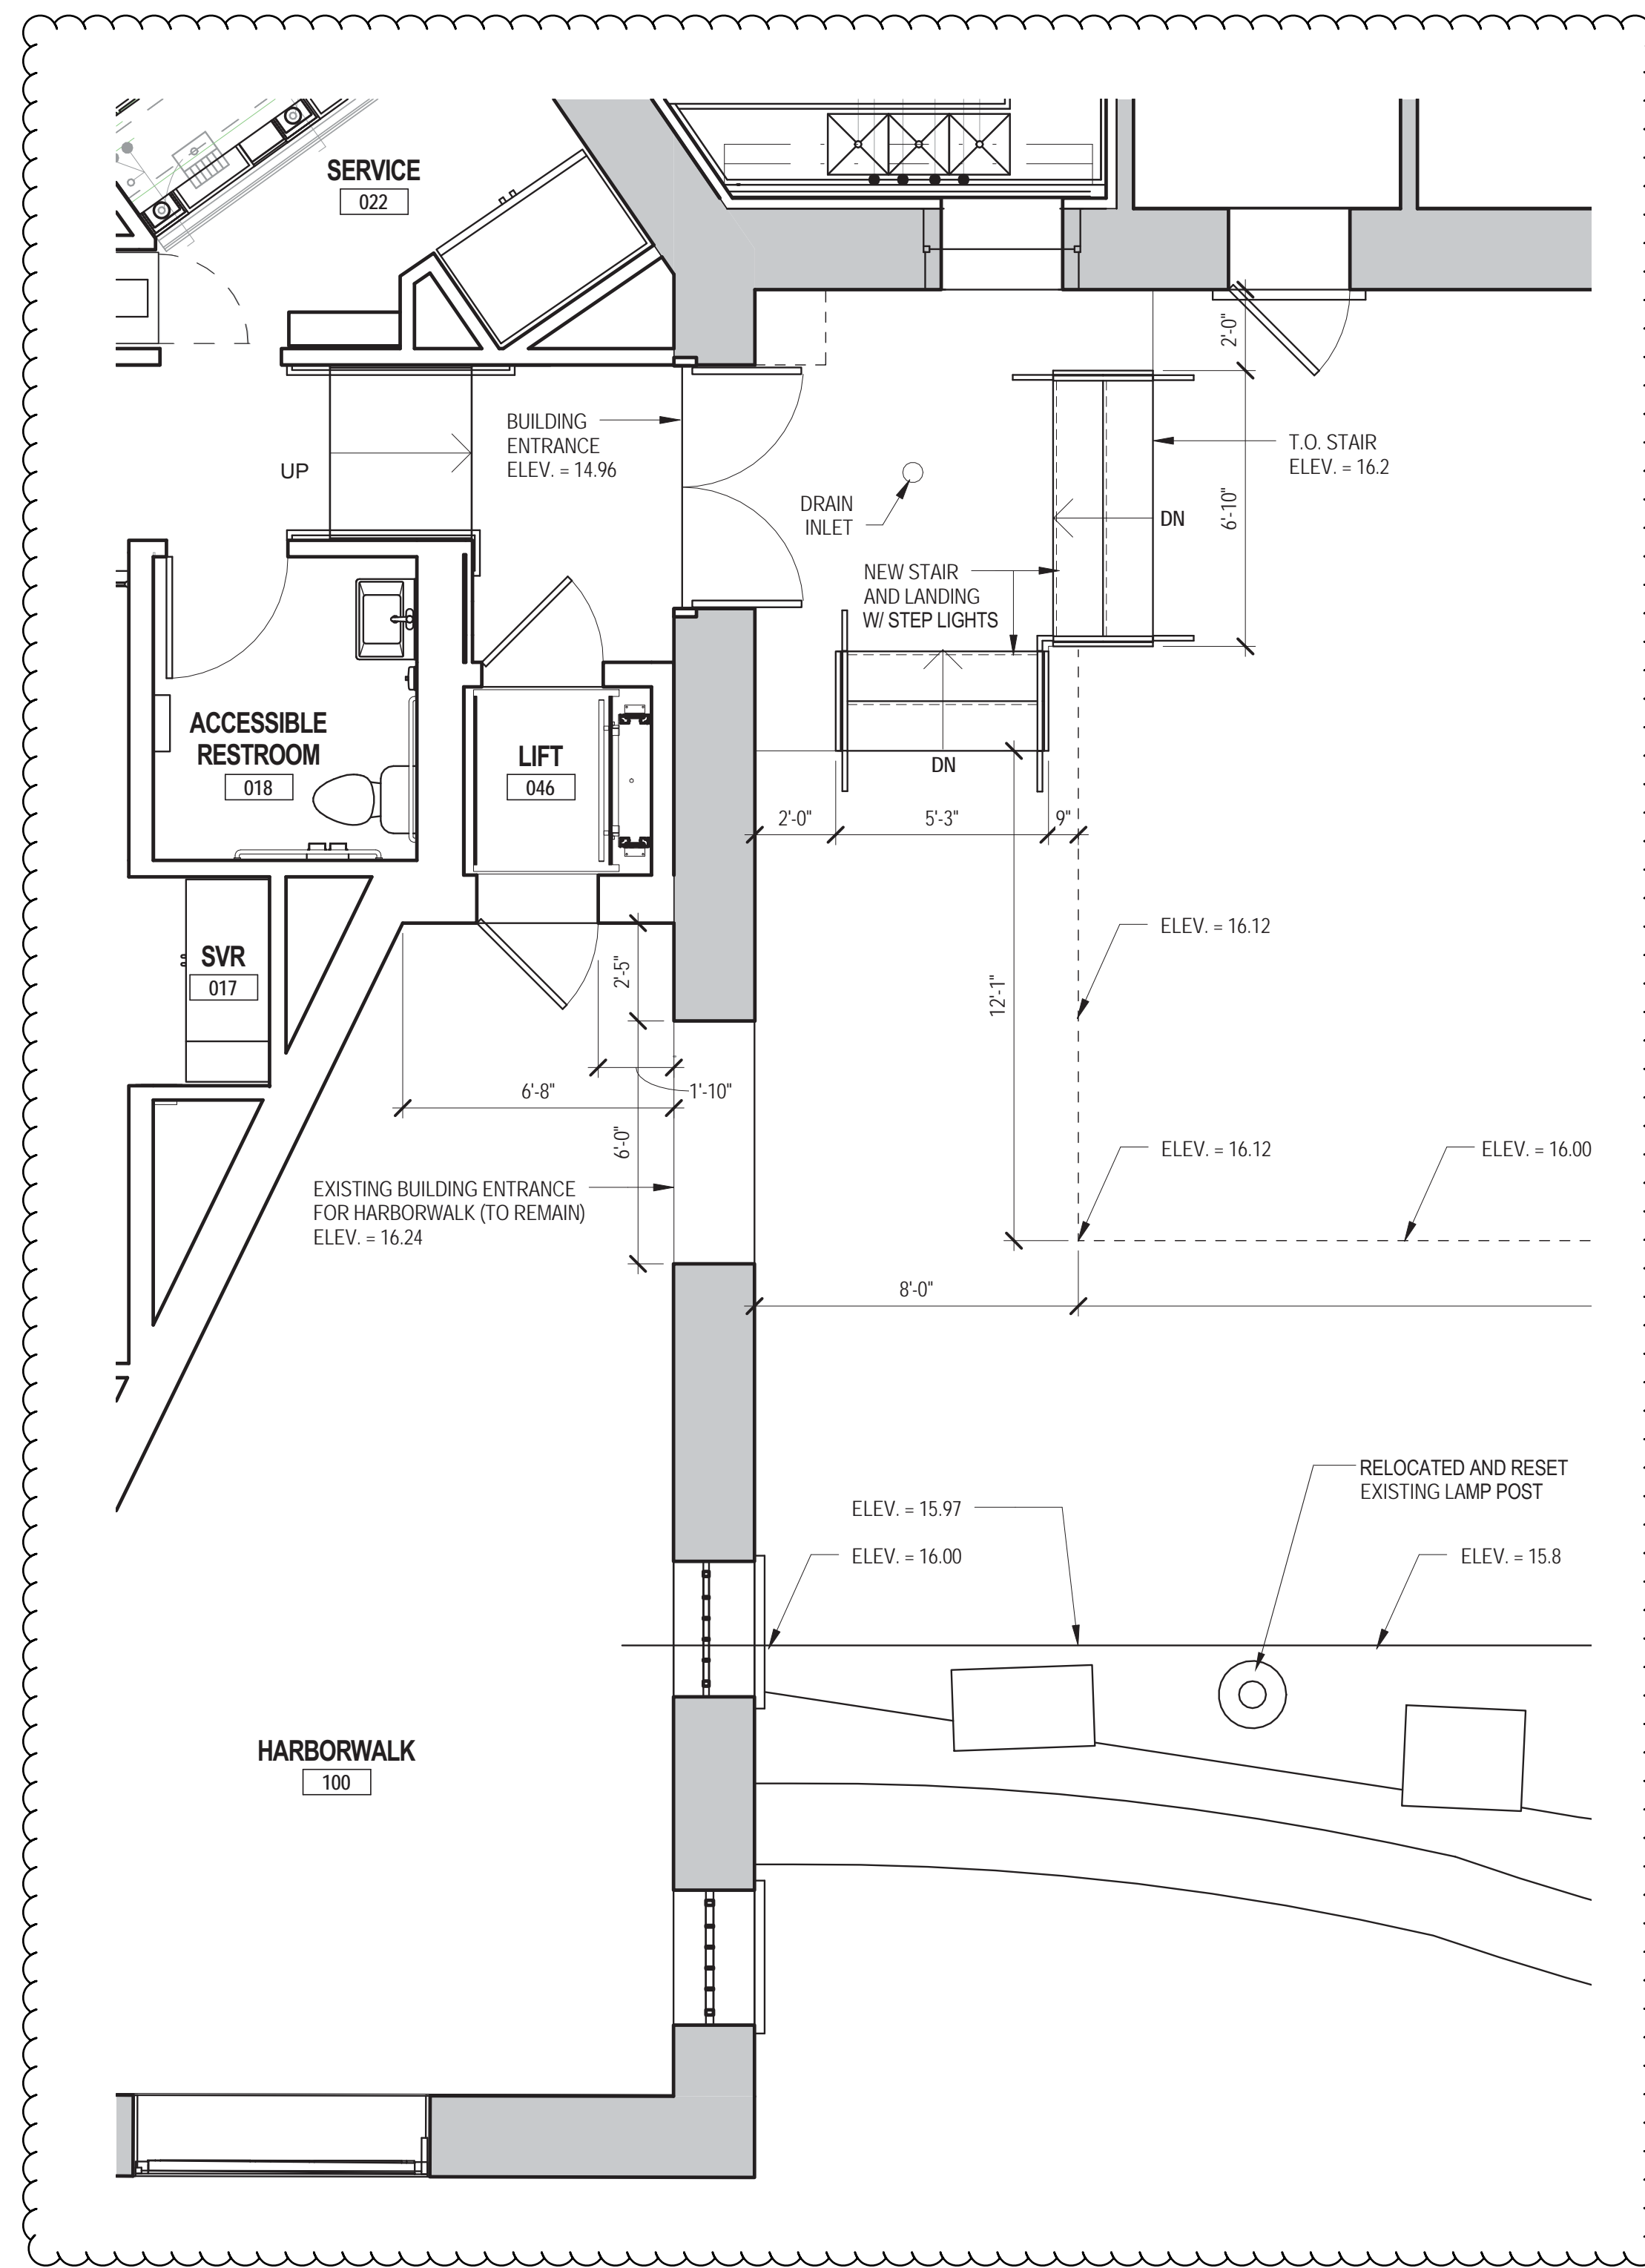

REVISED PLAN





REVISED ELEVATION



FACING HARBORWALK ENTRY

Bergmeyer


05-17-2017

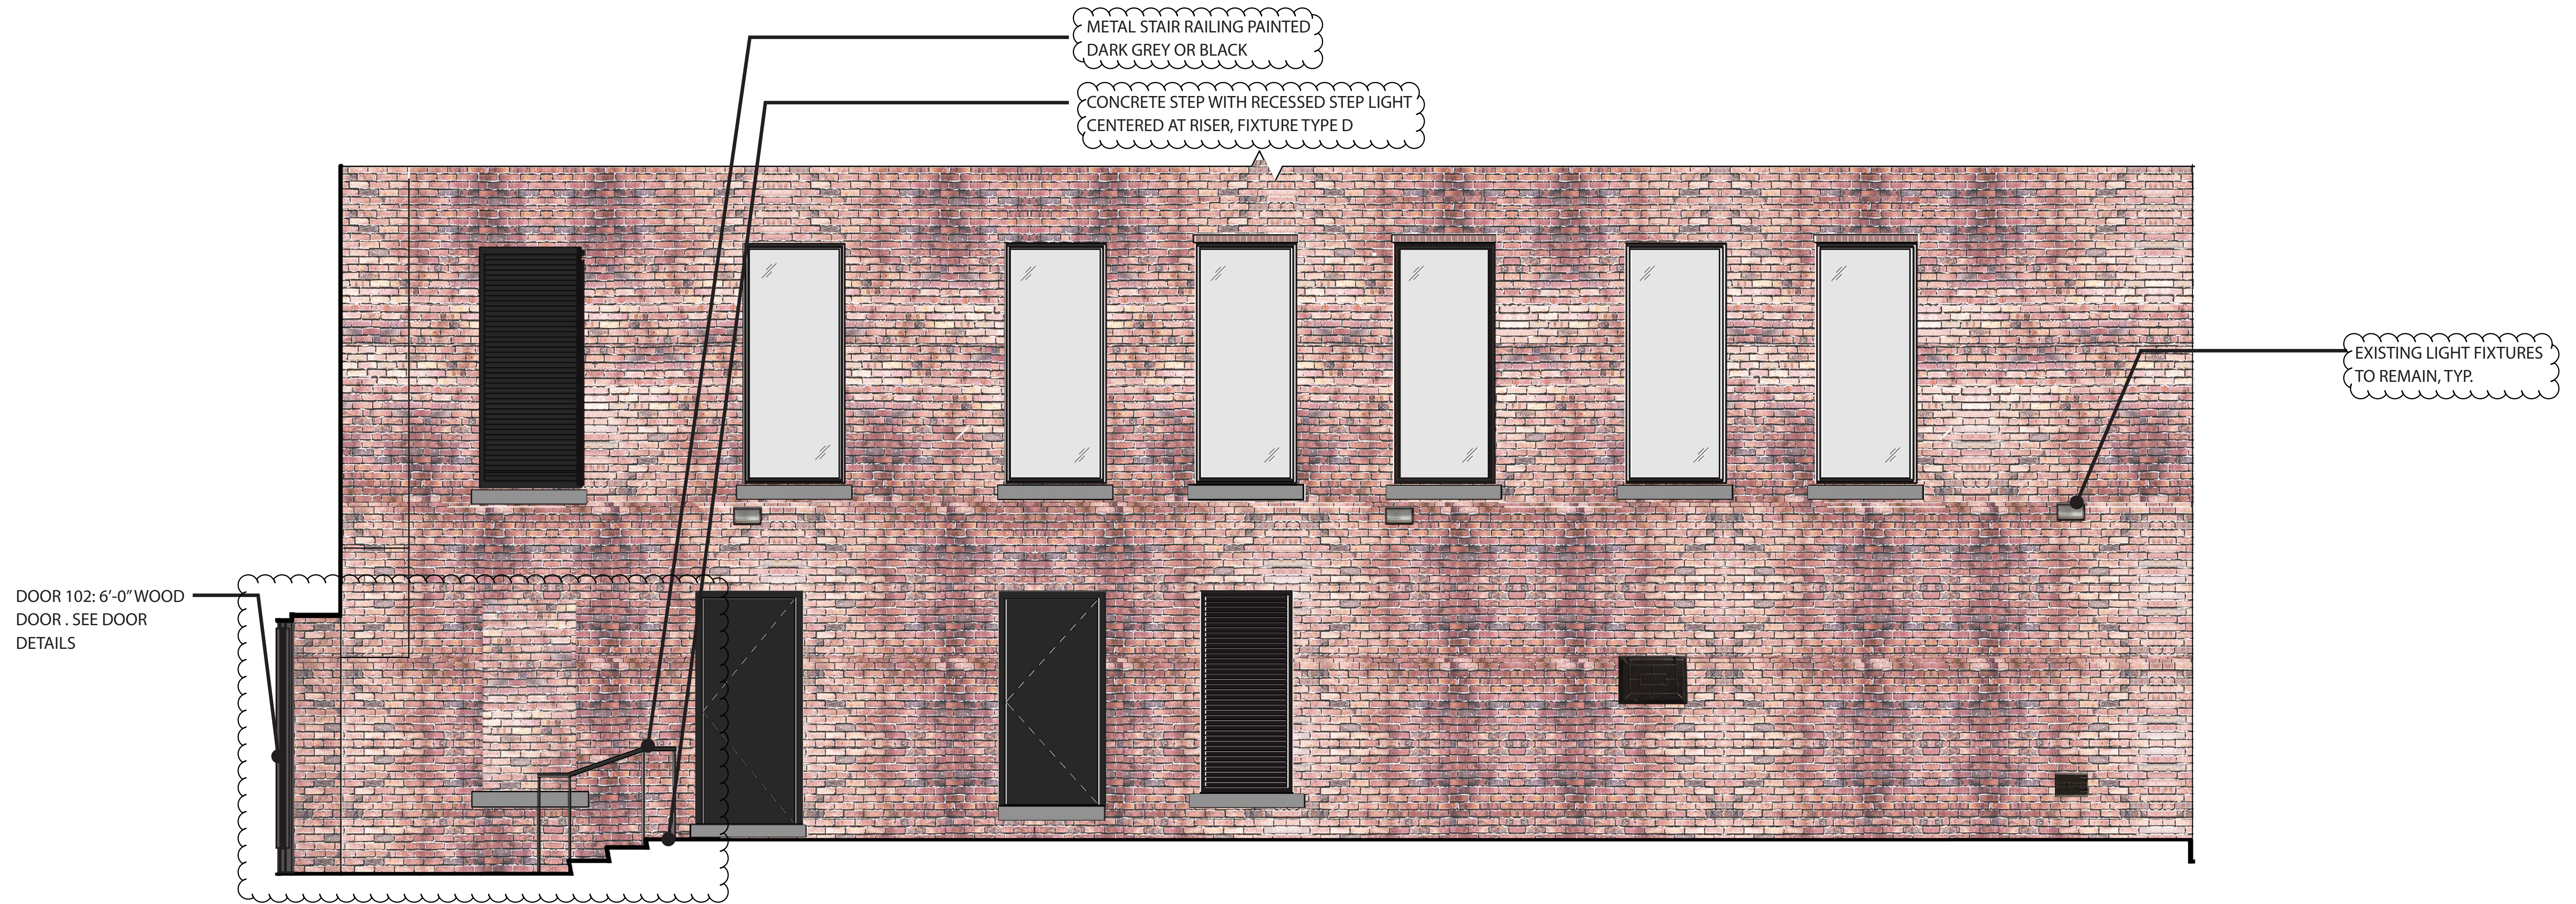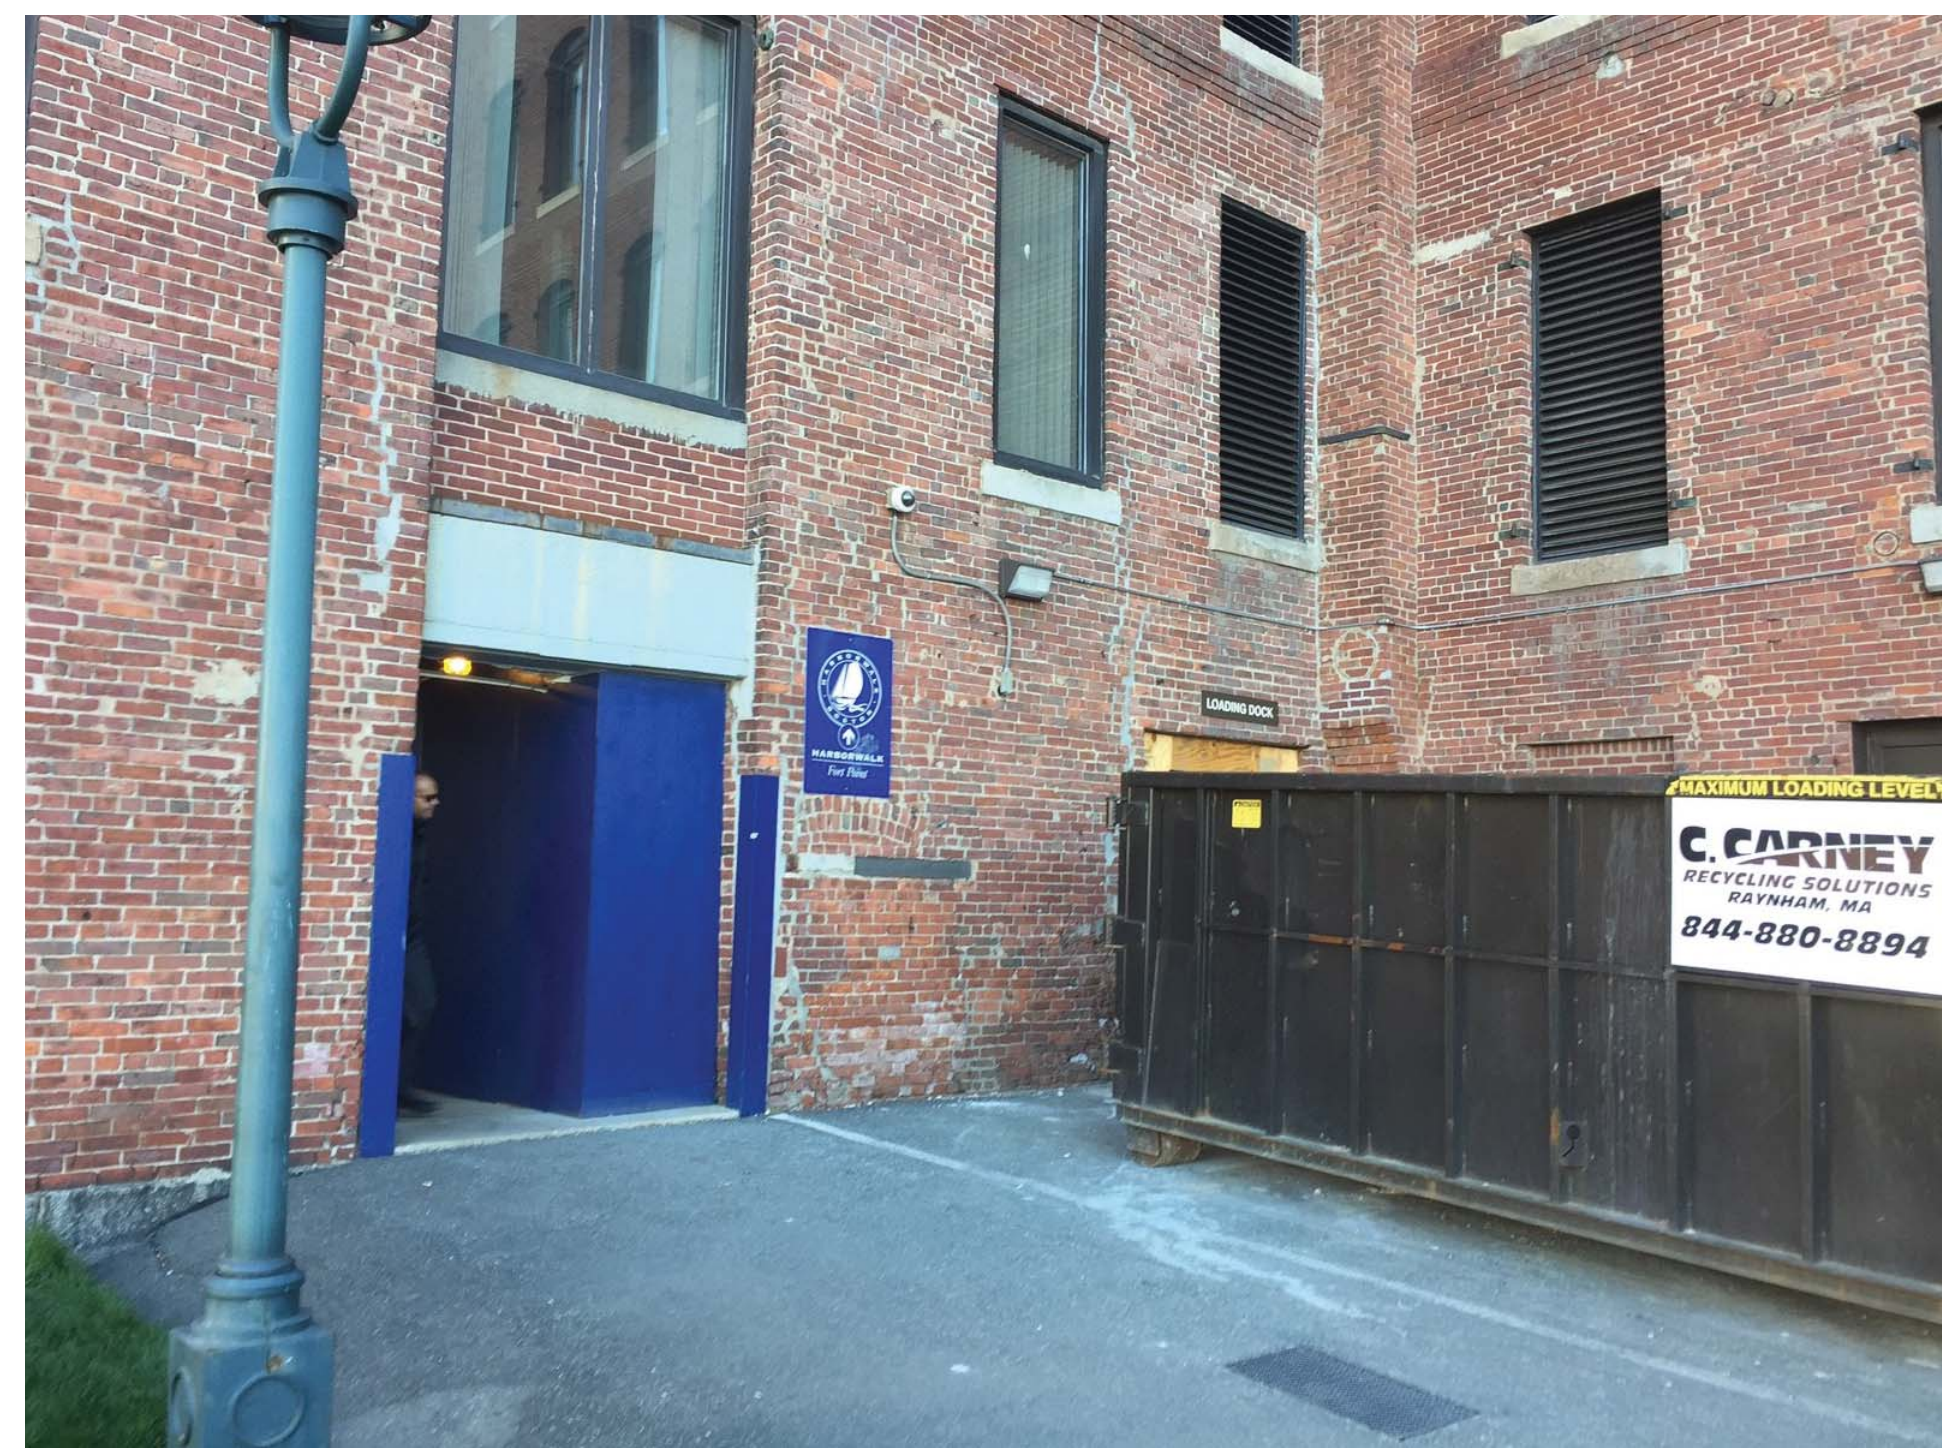

REVISED ELEVATION



FACING NECCO COURT


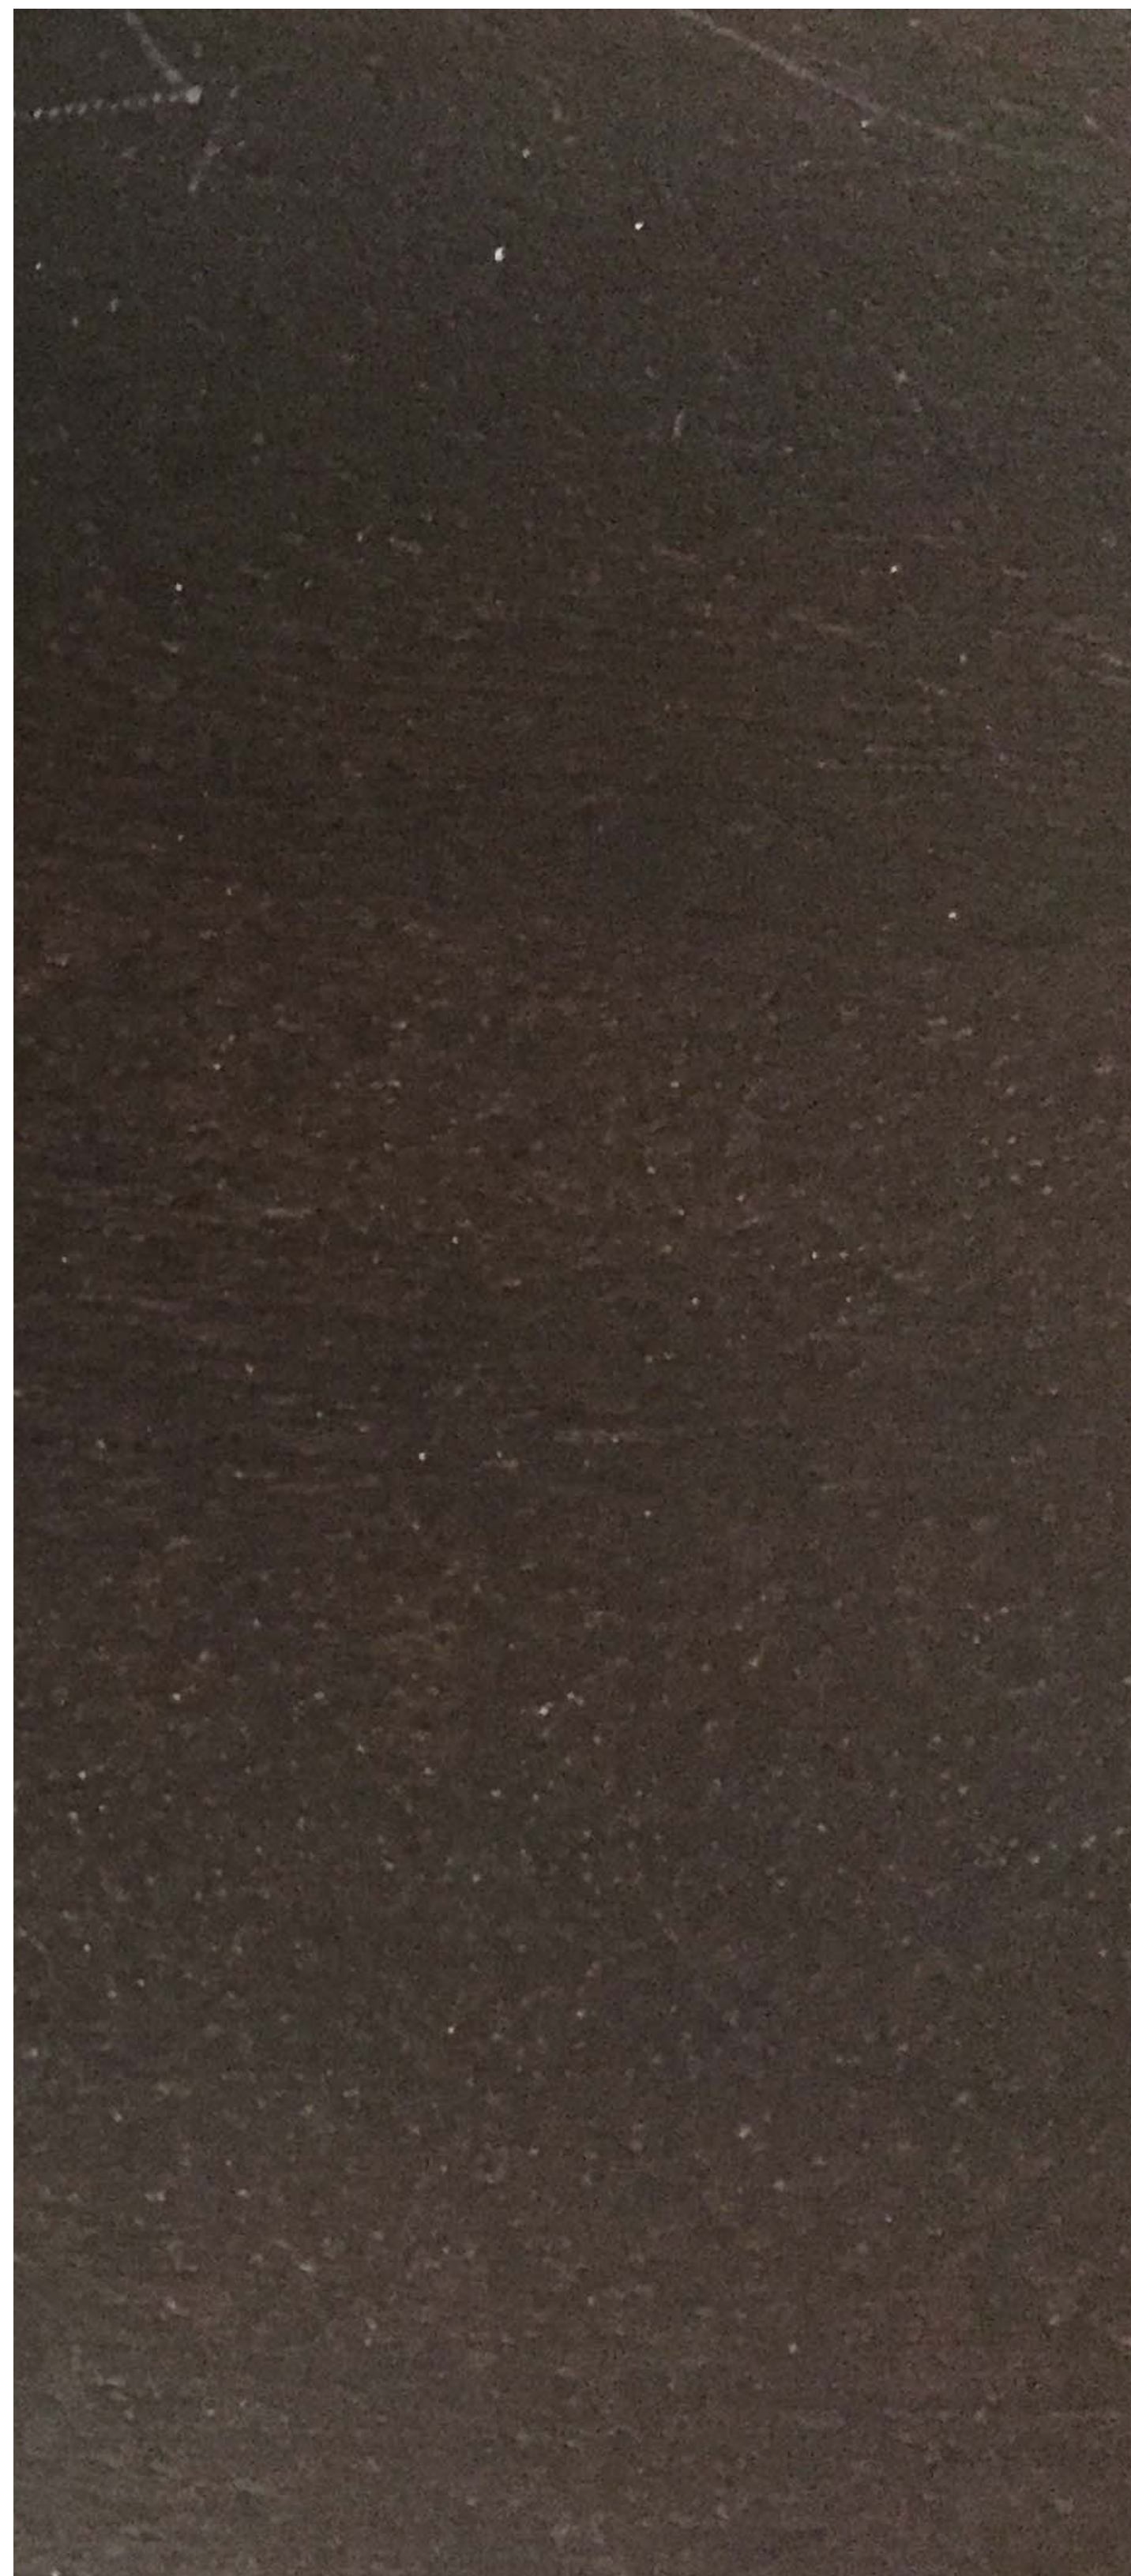


WOOD SAMPLE

SPECIFICATION	
FRAME	
JAMB DEPTH	4 9/16"
JAMB TONGUE	3/4"
JAMB TYPE	SQUARE - ONE PIECE
W/S COLOR	BLACK
TRIM	
EXT. TRIM	SILL ONLY (WOOD)
SILL PROJ	1 1/2"
SILL HORN	0" PAST FRAME
SILL FACE	1 1/8"
HARDWARE	
TYPE	M-POINT/BUTT HINGE BA
HANDLE TYPE	DK7 DEVON HANDLE
COLOR	OILRUB BRONZE
SASH STOP	HD CAM
WINDOW SASH	
SASH THICKNESS	2"
TOP RAIL	2 1/2"
BTM RAIL	2 1/2"
STILE	2 1/2"
BEAD TYPE	0.375" WOOD PUTTY/OGEE
OVERALL TDL BAR	15/16"
GLASS	
TYPE	CARD272 LE TMP / CLR TEMP
ARGON, NO CAPILLARY TUBES (UP TO 2000FT ELEVATION)	
THICKNESS	3mm/3mm
LOW E SURFACE	2
SPACERBAR	EDGE TECH BLACK
TAPE	BLACK

ATTENTION: FRENCH CASEMENTS TO HAVE 4-1/2" x 4-1/2" HINGES TO CLEAR 1-1/2" TRIM.

MOD A1 - NO TEMPERED/LAMINATED SAFETY BUGS. MULTIPoint HANDLE HEIGHT AT 40 3/4" CENTER FROM BOTTOM OF SASH.

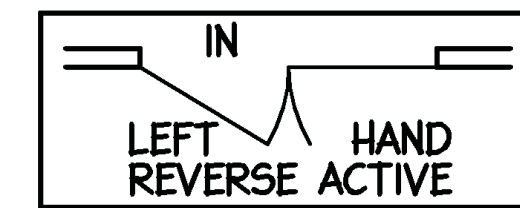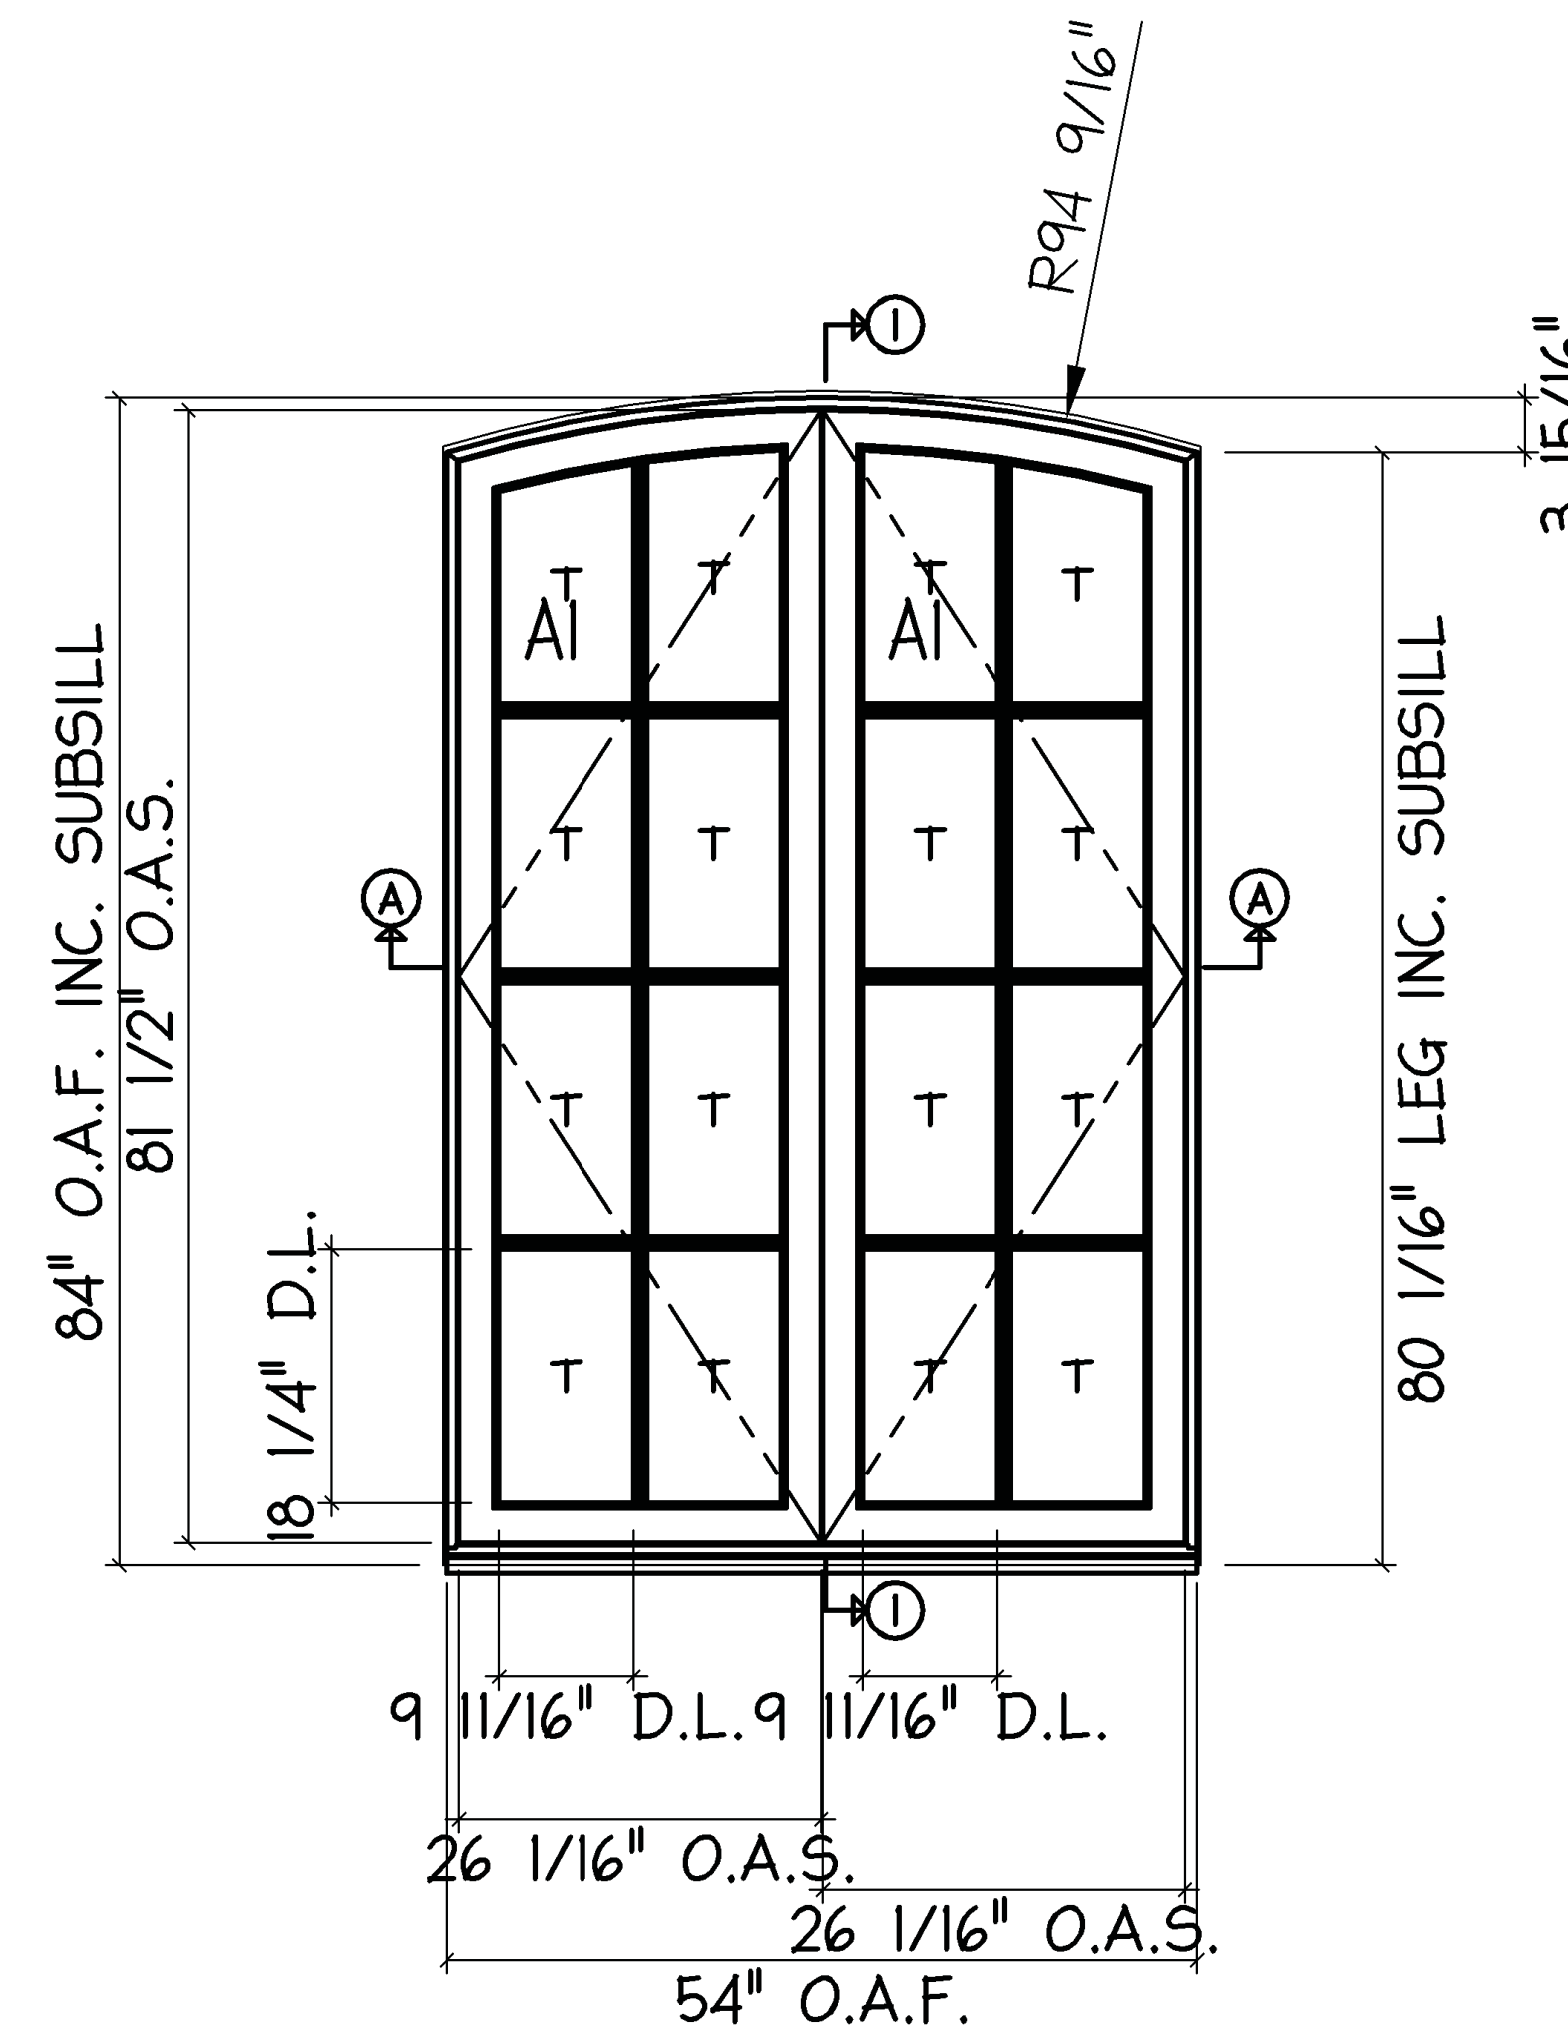

E-001	
LEGEND	
O.A.S.	OVERALL SASH SIZE
O.A.F.	OVERALL FRAME
M.O.A.F.	MODULE OVERALL FRAME
D.L.	DAYLITE OPENING
G.O.	GLASS OPENING
PROJ	PROJECTION (SILL)
D.G.	DIRECT GLAZED
MP	MULTIPoint
F.O.	FRAME OPENING
HDC	HARDCOAT
LE/LOWE	LOW EMISSIVITY
R.O.	ROUGH OPENING
CTR	CENTER
BA	BOTH ACTIVE (MULTIPoint)
SA	SINGLE ACTIVE (MULTIPoint)
T	INDICATES TEMPERED
◊	CAM HANDLE / LOCKING POINT

NOTES:
 APPROXIMATE WEIGHT PER UNIT: 165 lbs.
 ALL CURVED UNITS WILL BE CONSTRUCTED USING FINGER JOINED BLOCKUPS, WHICH ARE MORE VISIBLE ON STAIN GRADE ORDERS.
 (EUROPEAN STYLE) MULTIPoint HARDWARE.

UNIT IS VIEWED FROM THE EXTERIOR.

All shop drawings and copies thereof remain the exclusive property of Dynamic Windows & Doors Inc. Copyright © 2017 All rights reserved.

Eclipse Version: 4.37.1 Elevations Version: 0.28457

APPROVED FOR MANUFACTURE





REF. # : 26890-01-001	SPECIES : SAPELE MIXED GRAIN
PROJECT : LOLITA TEQUILA BAR	FINISH : EBONY STAIN EXT & INT
CUSTOMER : ASHLING INCORPORATED	DATE : FEB 27, 2017
LOCATION : WINDOWS	SCALE: 3/8" = 1'
REV. : L	QTY: 8
SALESMAN : JIM OLENDER / SUK DHARIWAL	

WINDOW DETAILS


Bergmeyer

05-17-2017

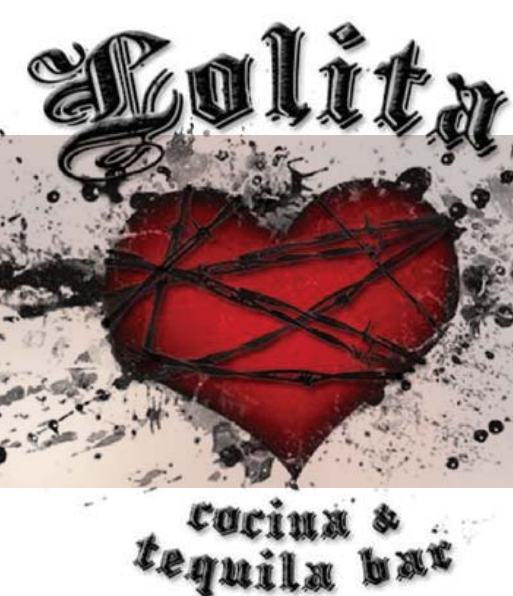

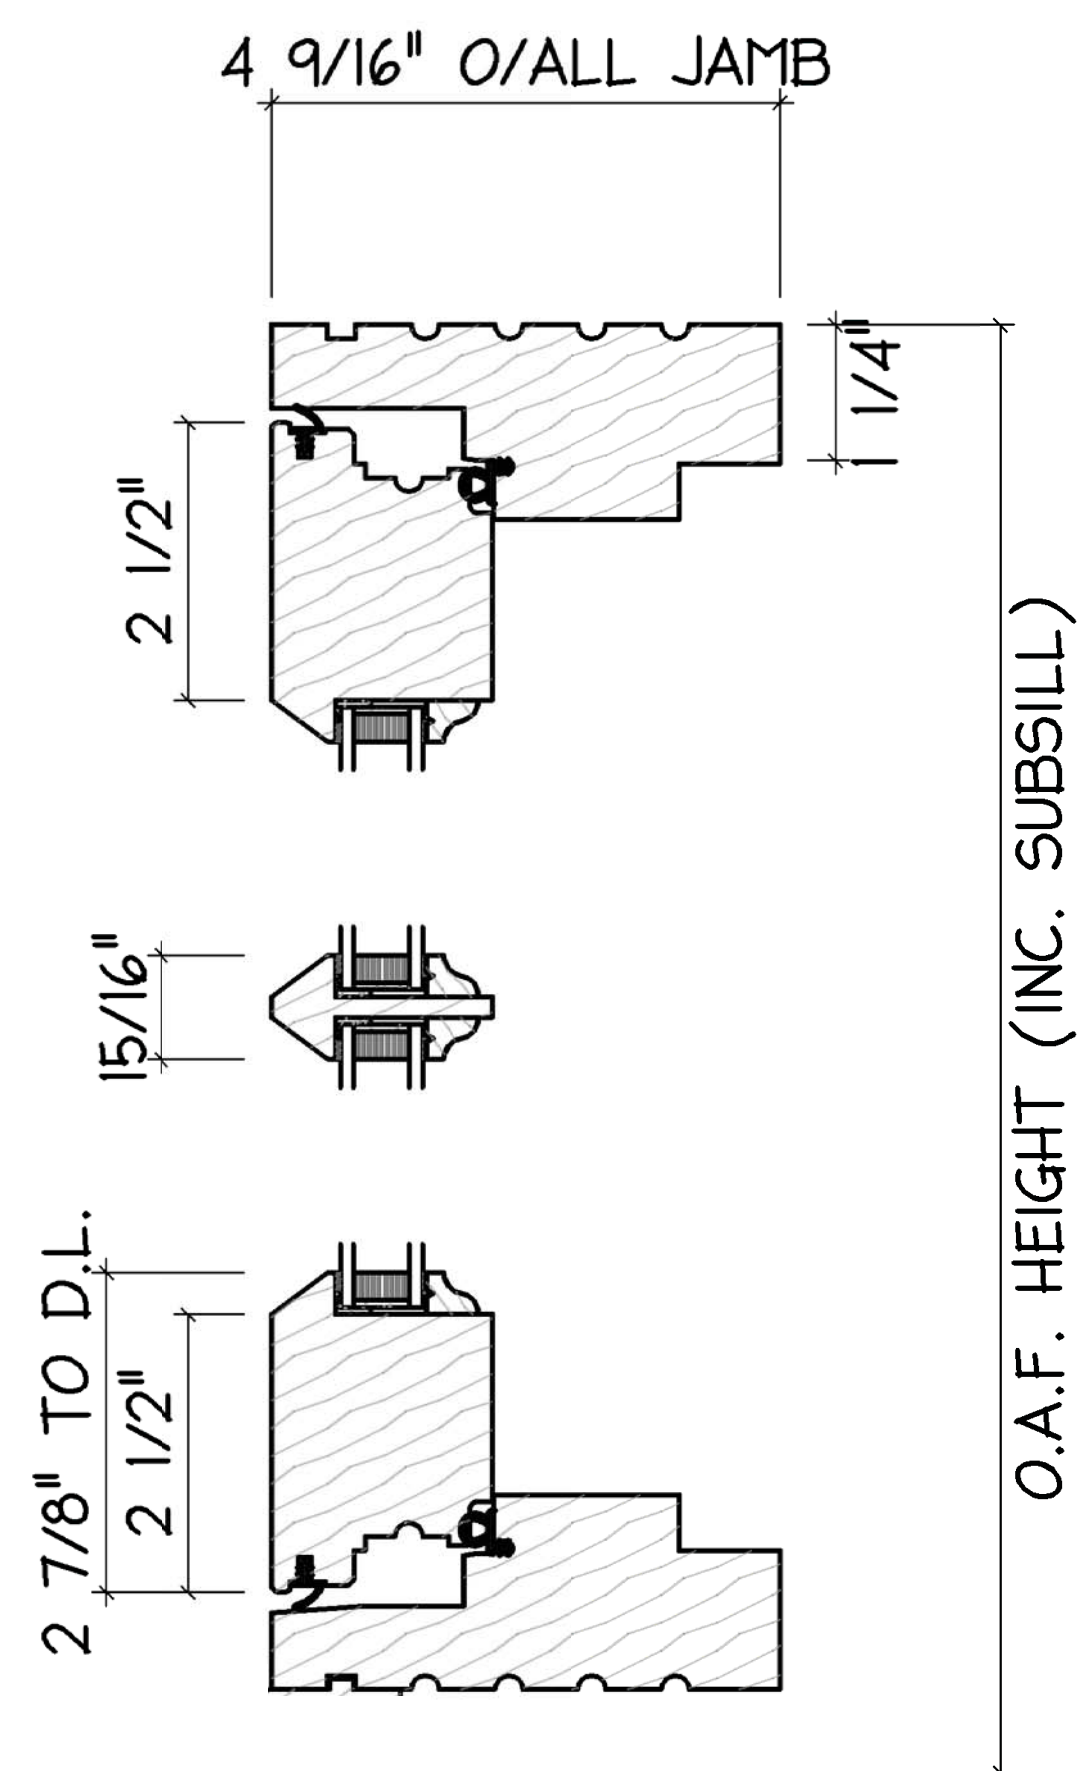

SECTION I-I

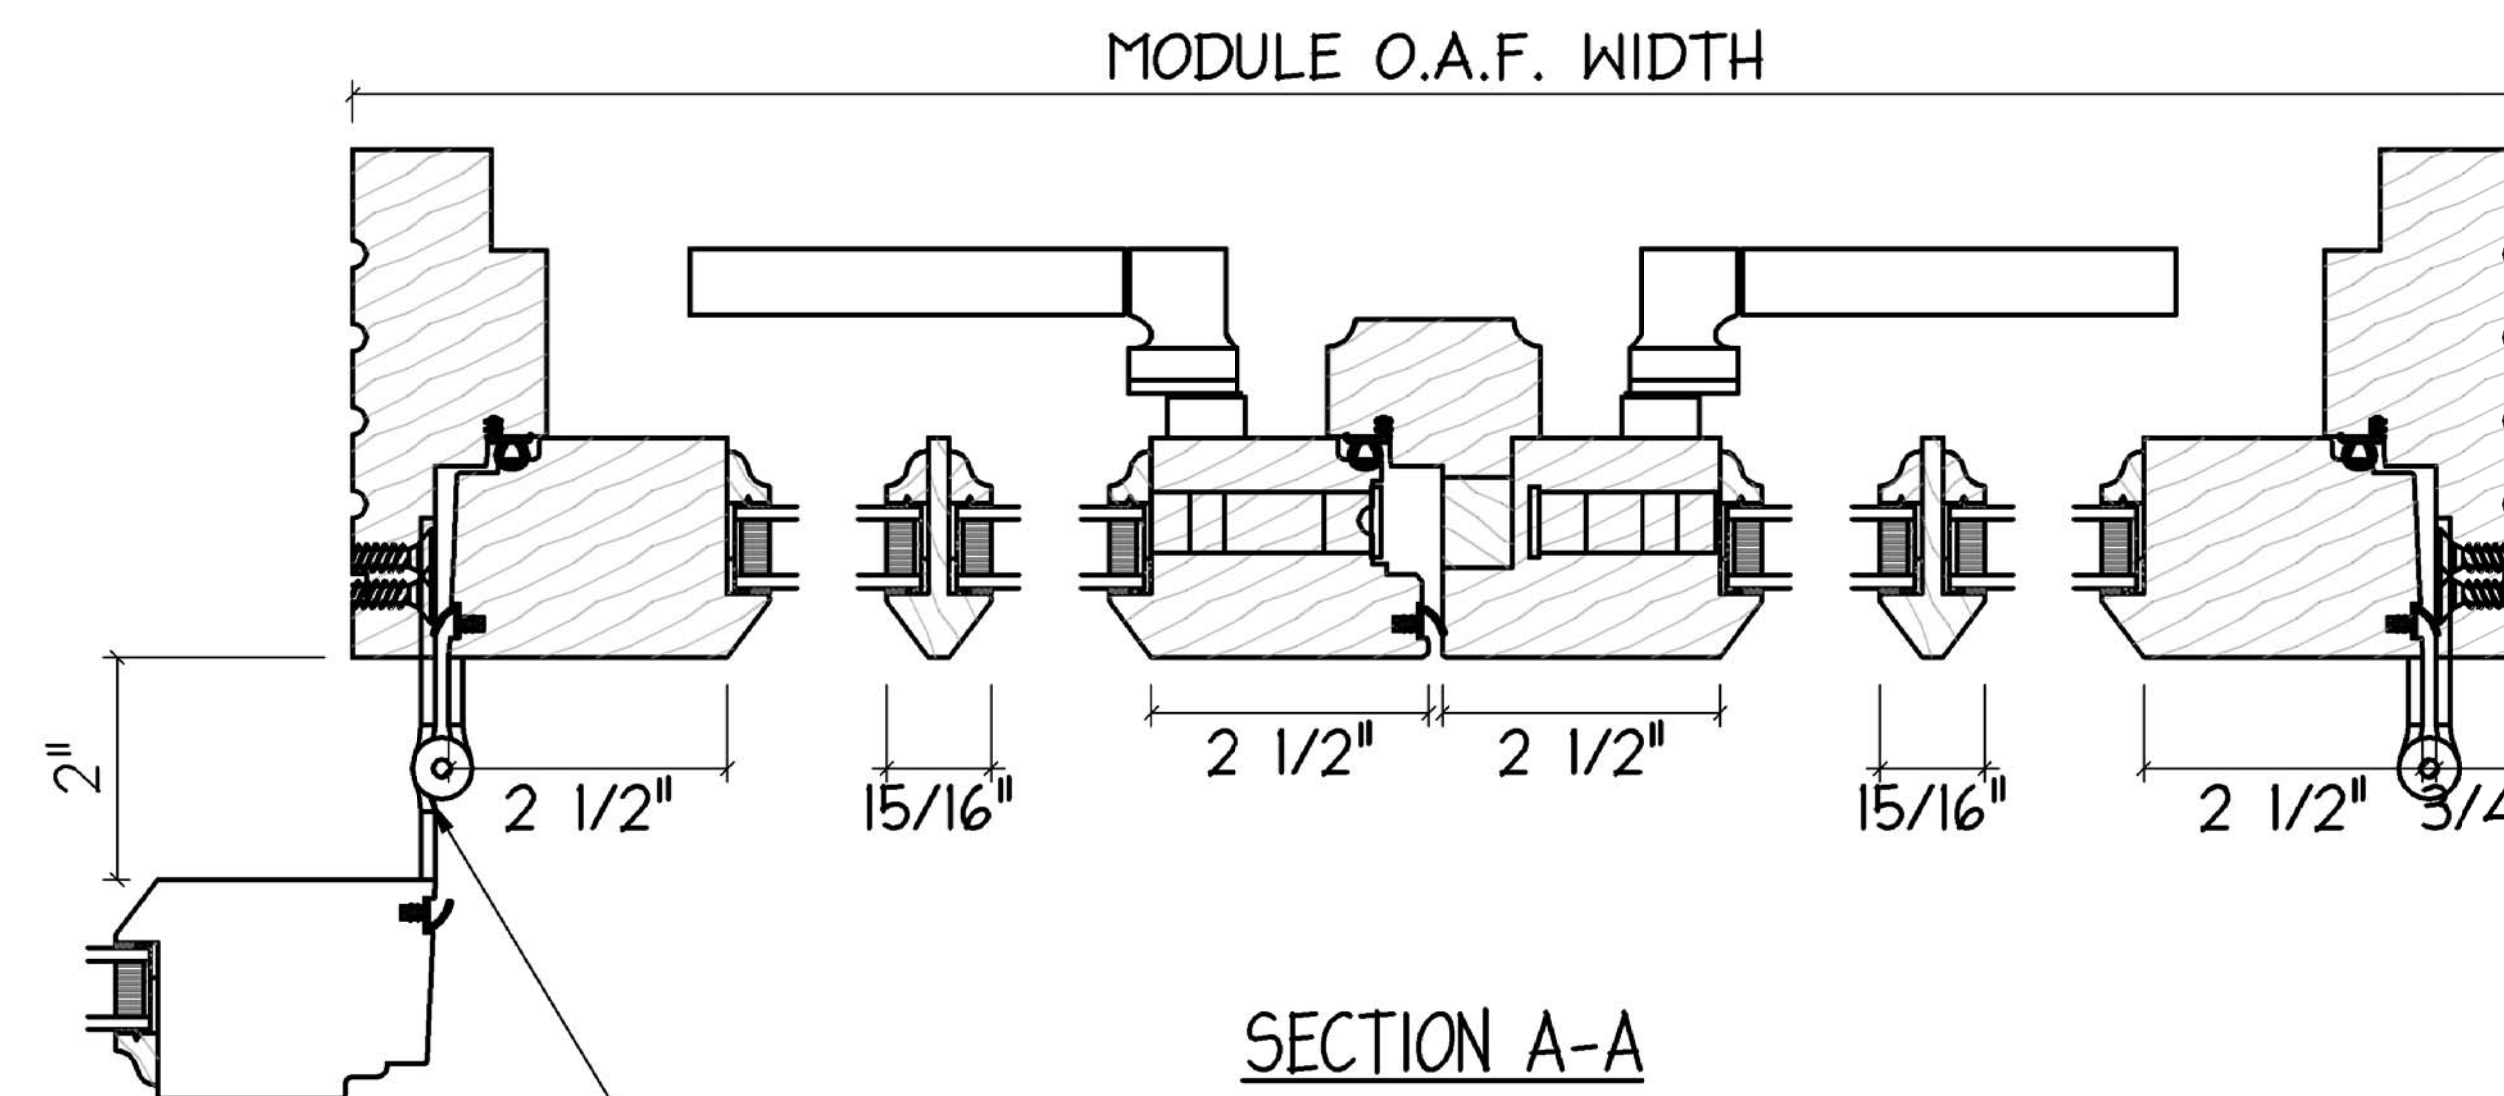

SECTION A-A

SUPPLIED WITH 4 1/2" X 4 1/2" HINGES
TO CLEAR TRIM BY OTHERS

CUSTOM

All shop drawings and copies thereof
remain the exclusive property of
Dynamic Windows & Doors Inc.
Copyright © 2017 All rights reserved.
Eclipse Version: 4.37.122 Sections Version: 14.14712

APPROVED FOR
MANUFACTURE

X


DYNAMIC
Architectural Windows & Doors

REF. # : 26890-01 (SECTION 001)
PROJECT : LOLITA TEQUILA BAR
CUSTOMER : ASHLING INCORPORATED
LINE : 1

DATE : FEB 27, 2017
SALESMAN : JIM OLENDER / SUK DHARIWAL

SCALE : 1/4" = 1"



Q³

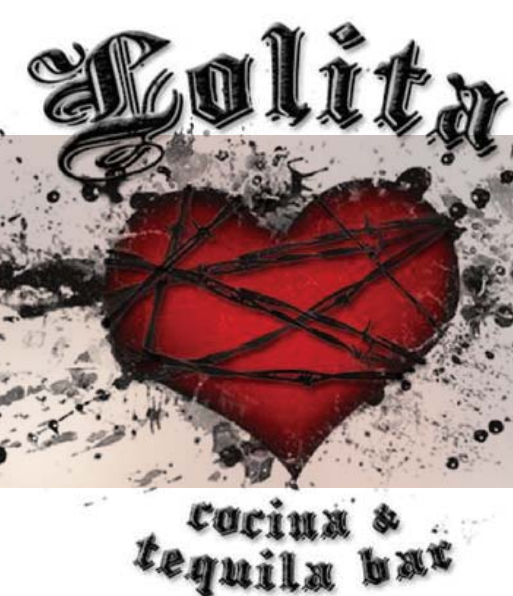


WINDOW DETAILS

Bergmeyer


05-17-2017

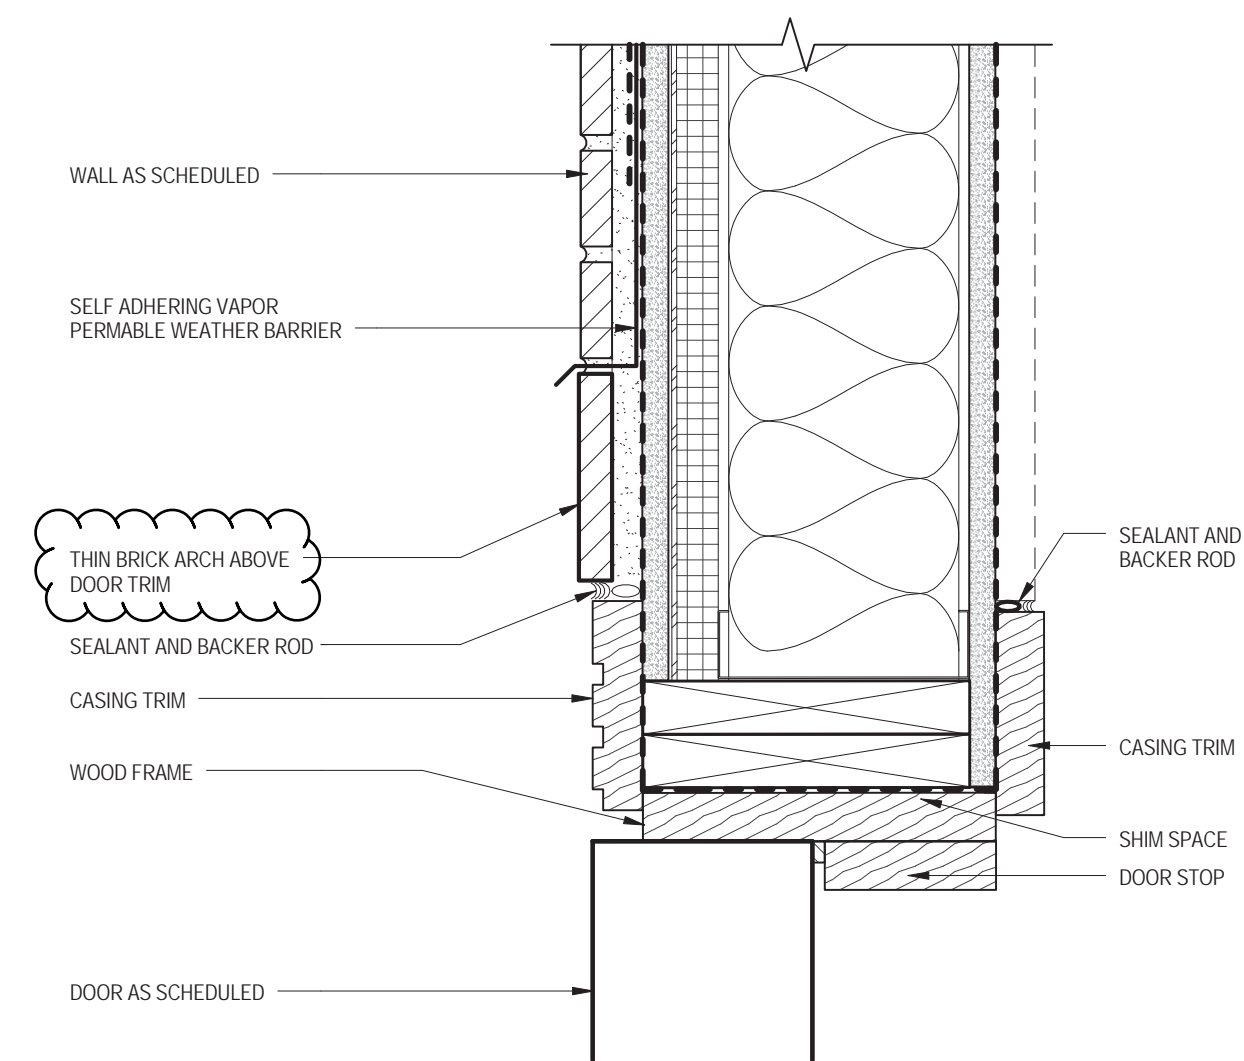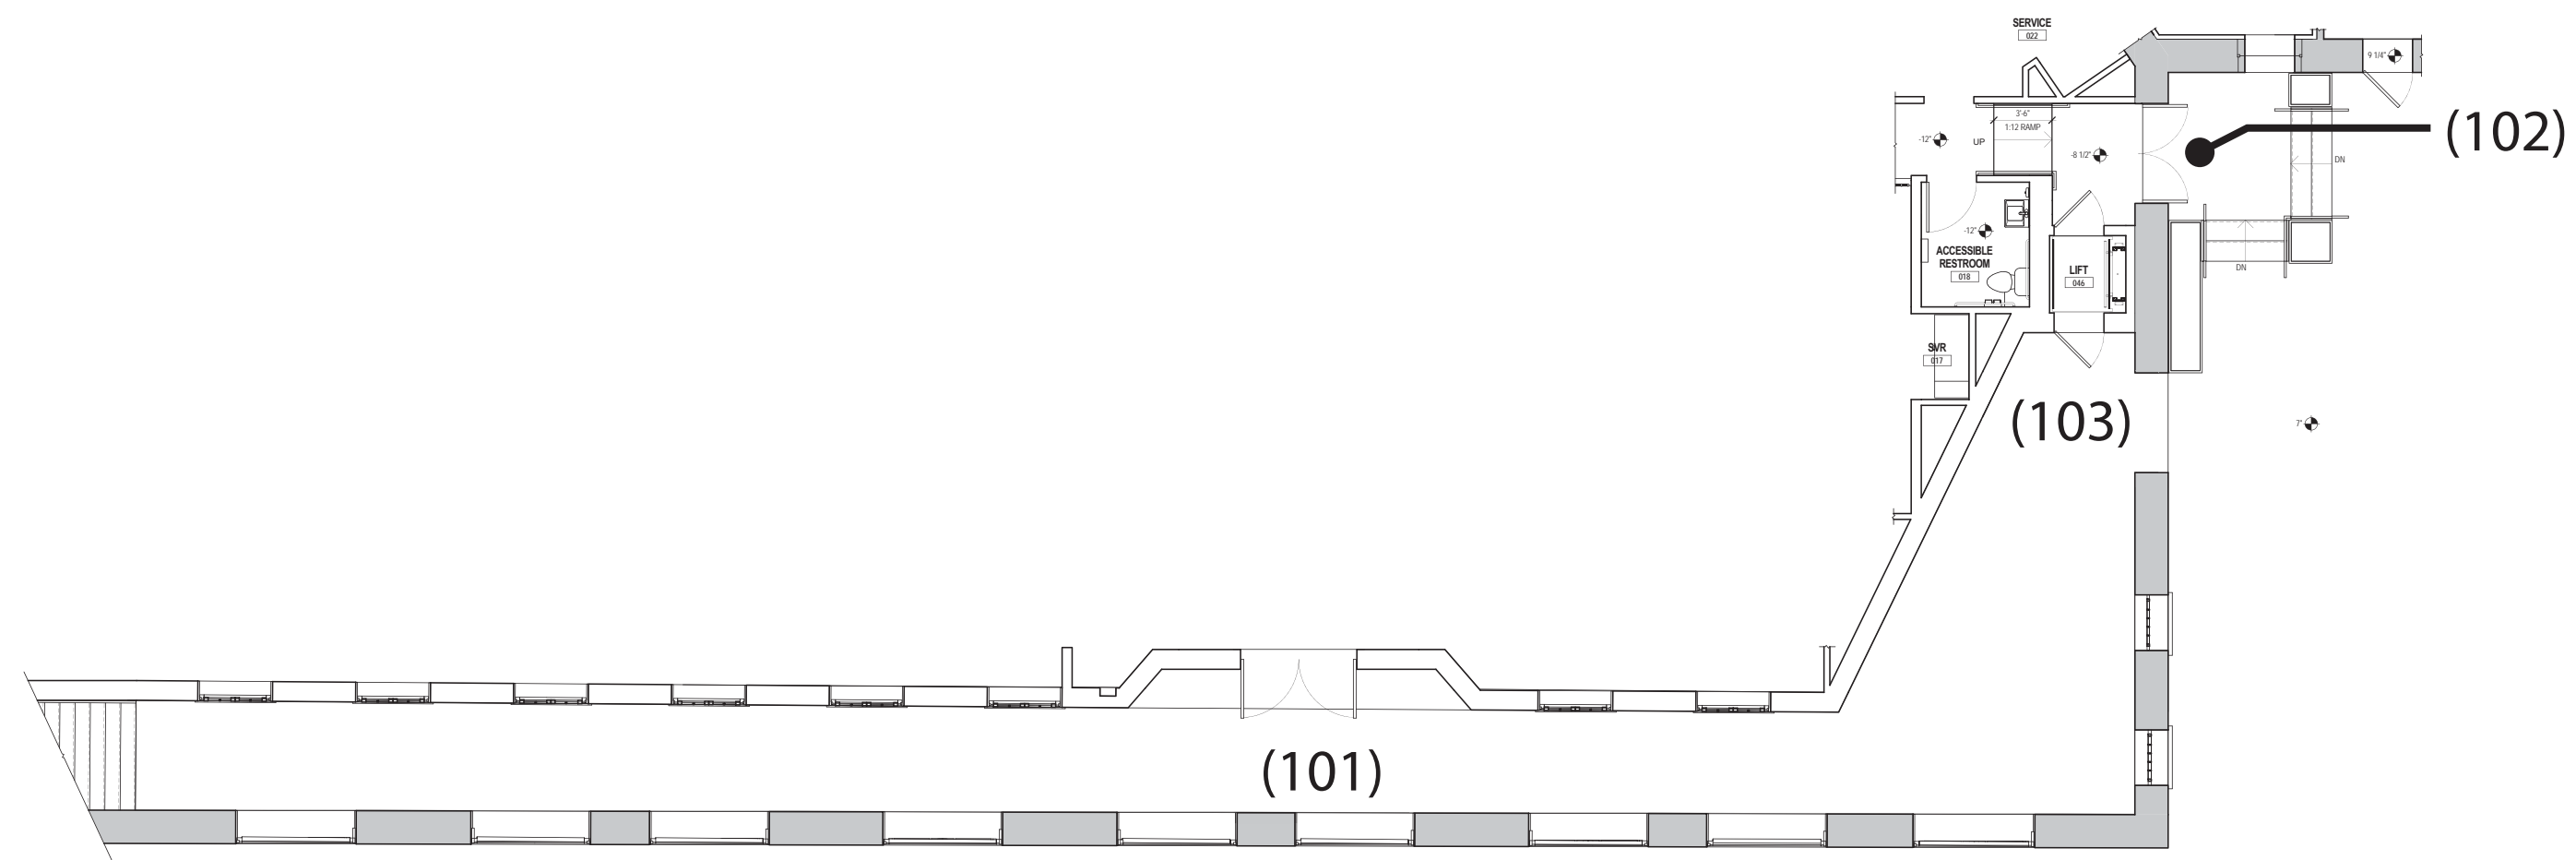


WOOD DOOR HEAD

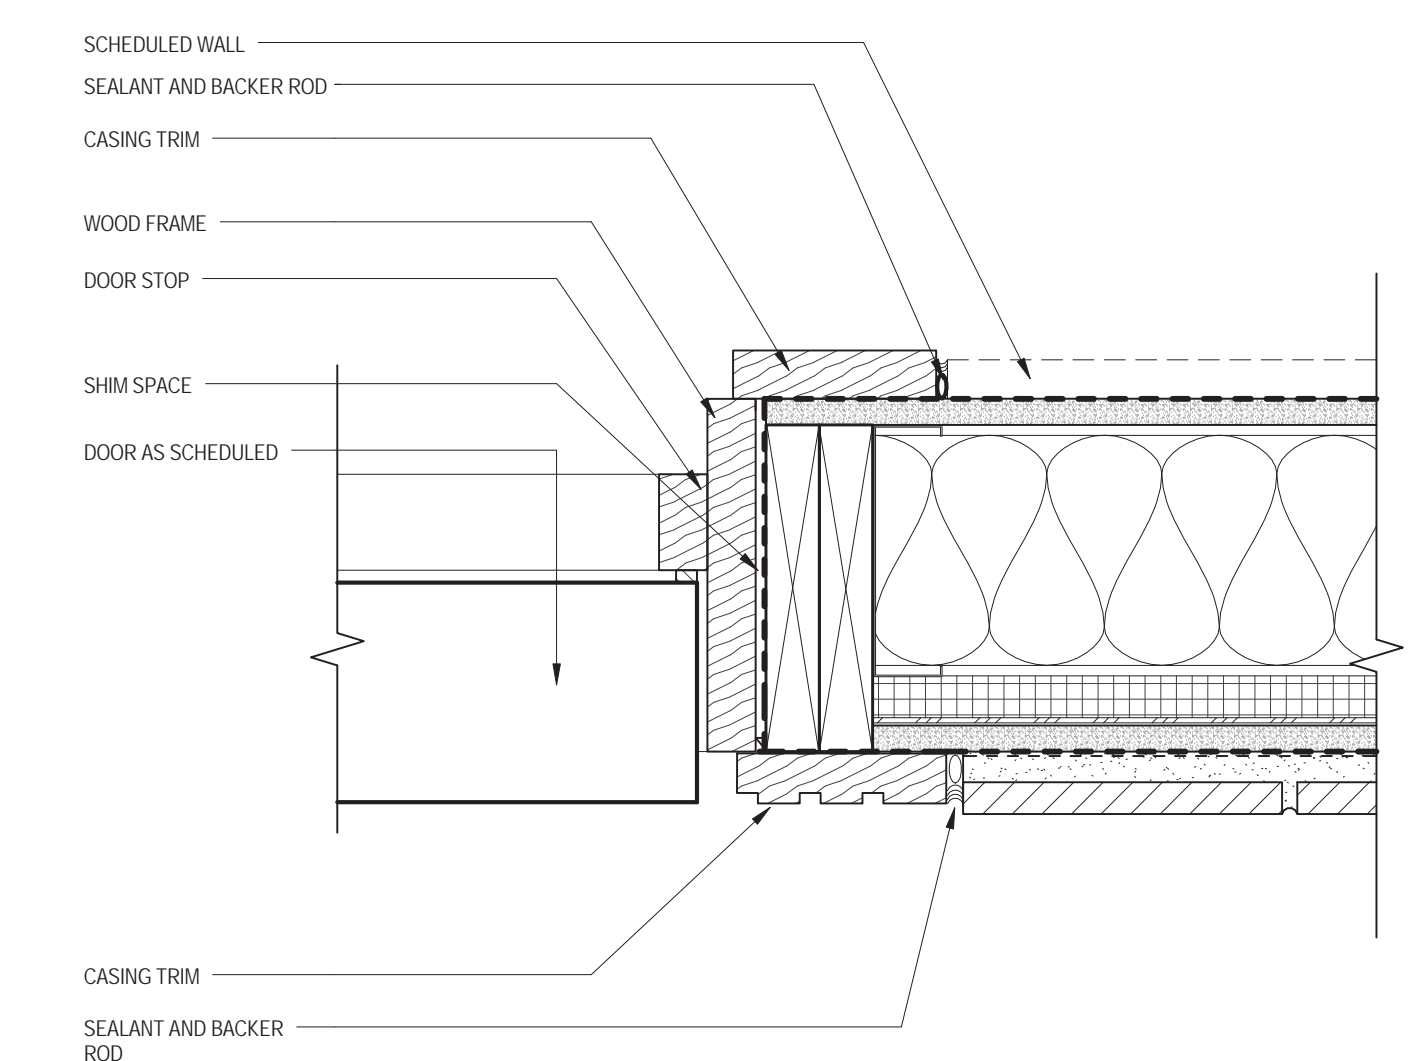


WOOD DOOR JAMB

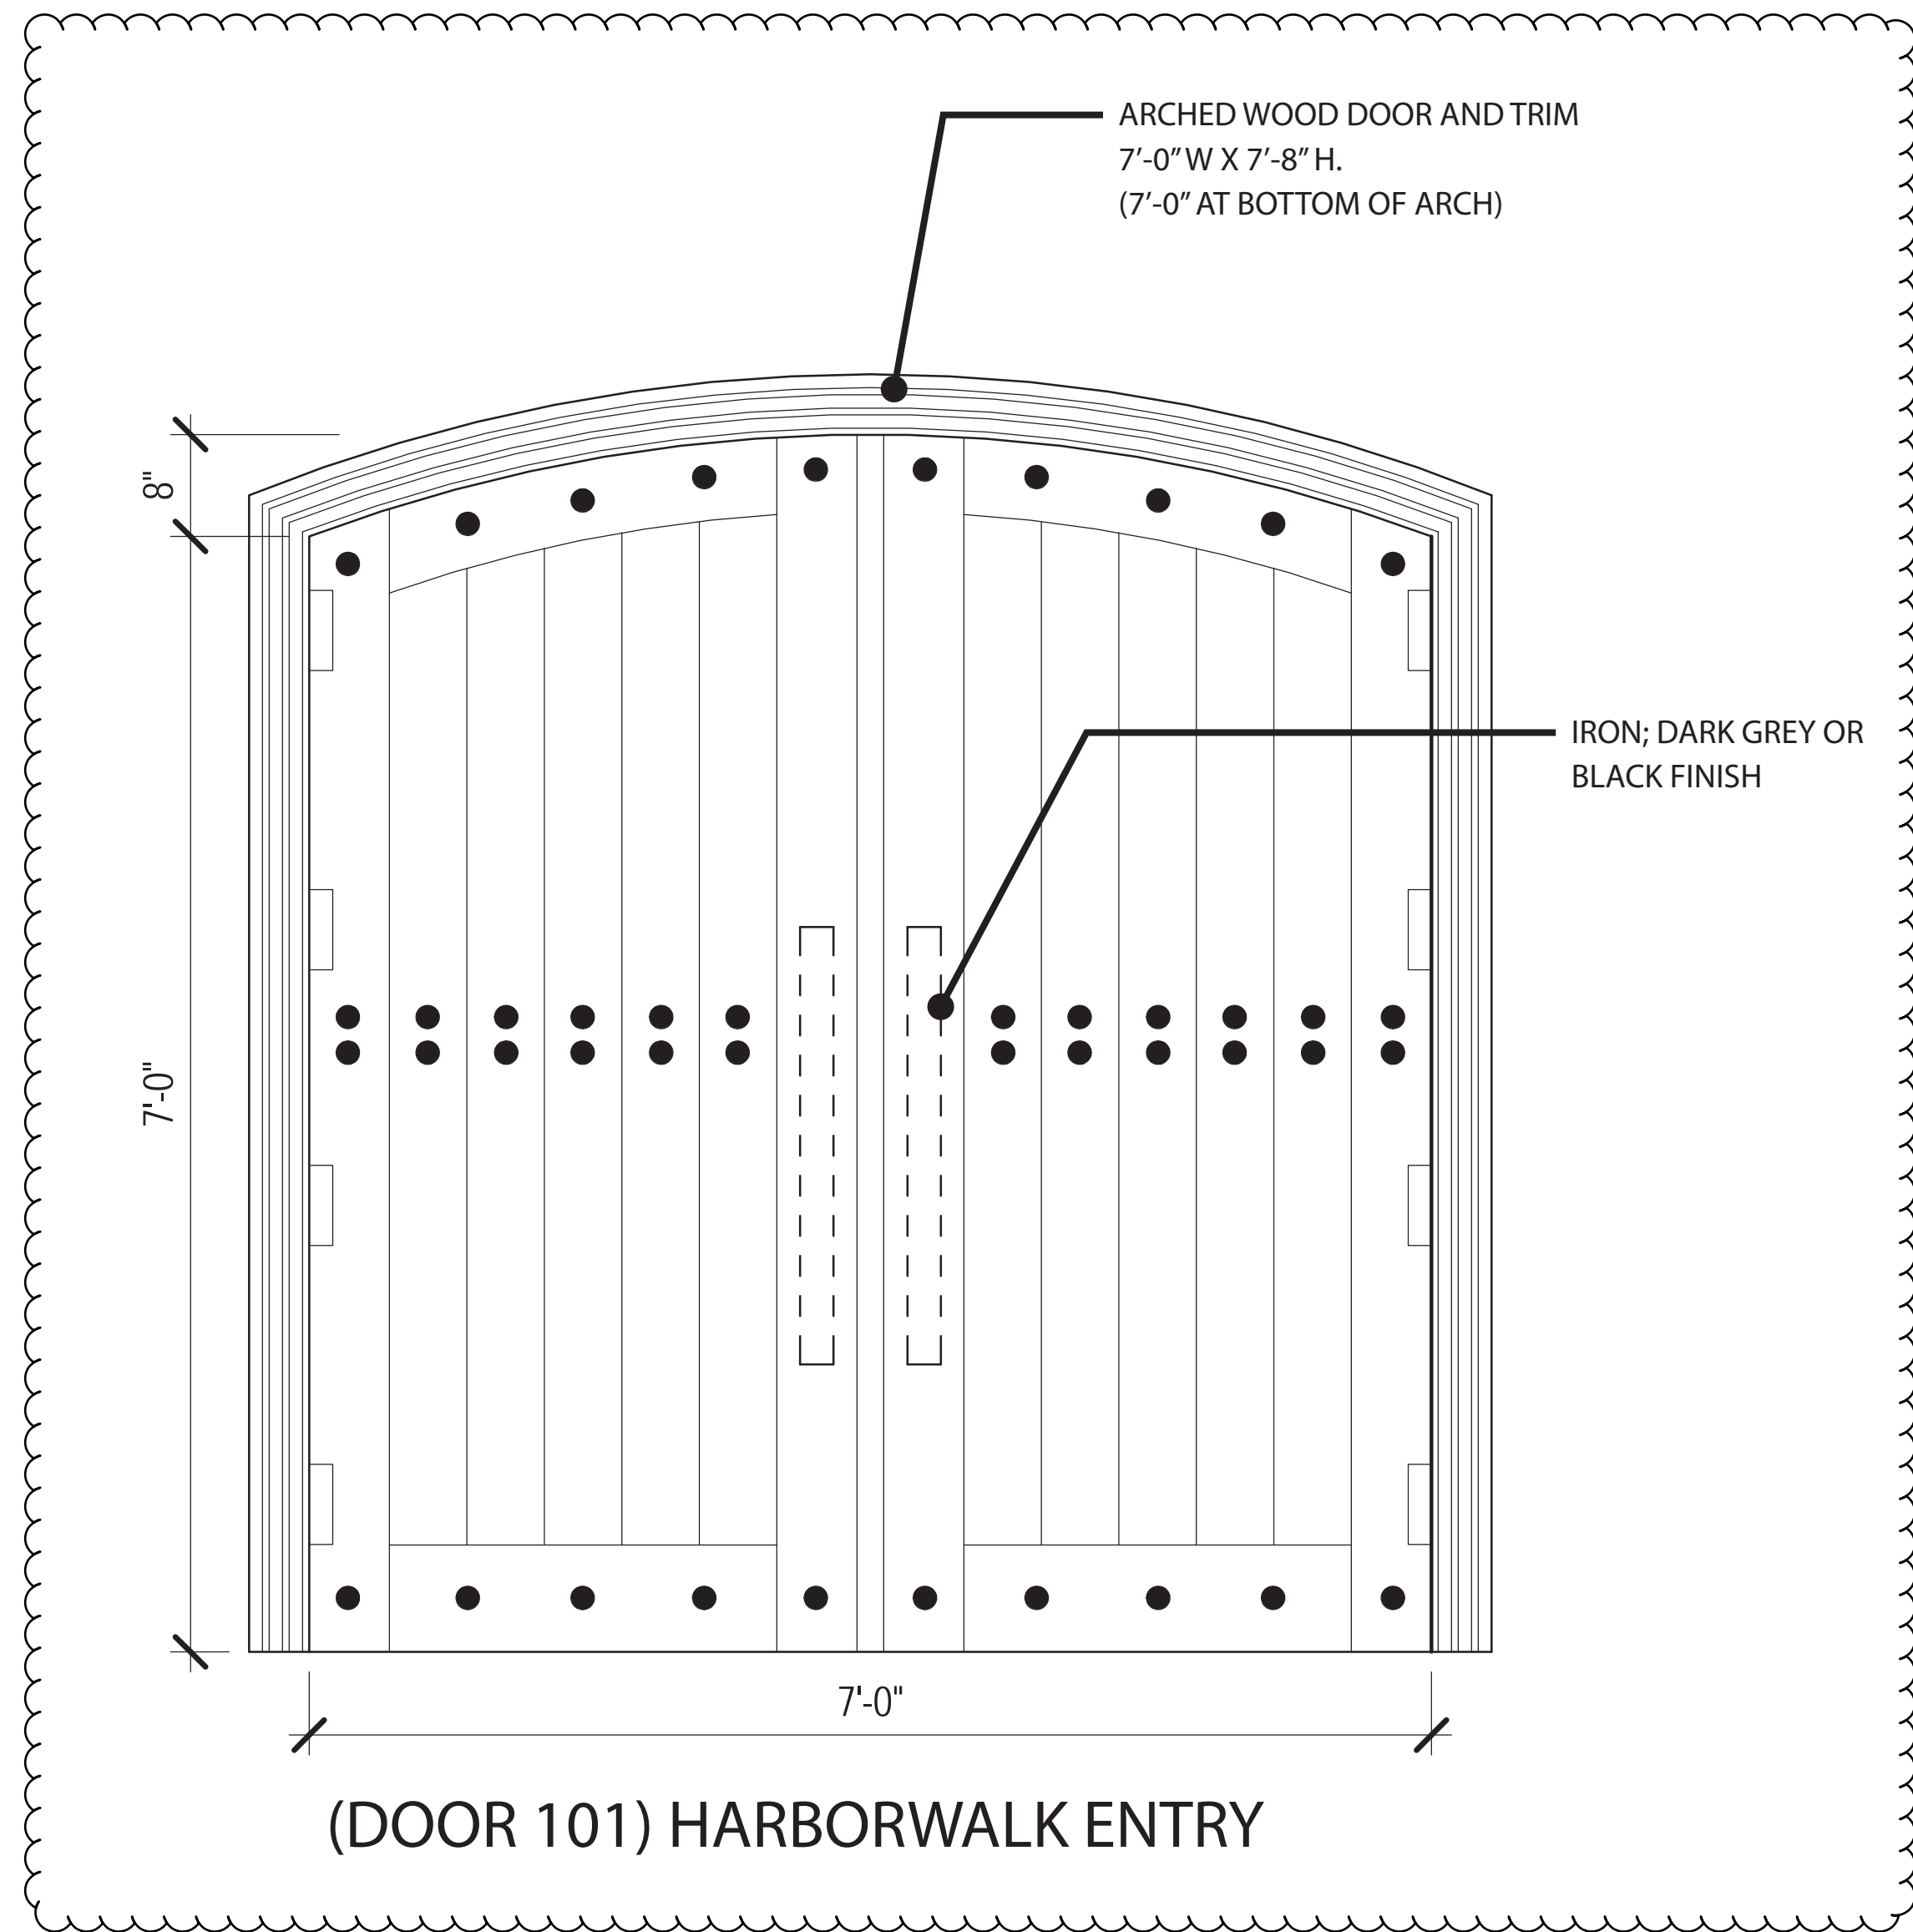


(DOOR 101) HARBORWALK ENTRY

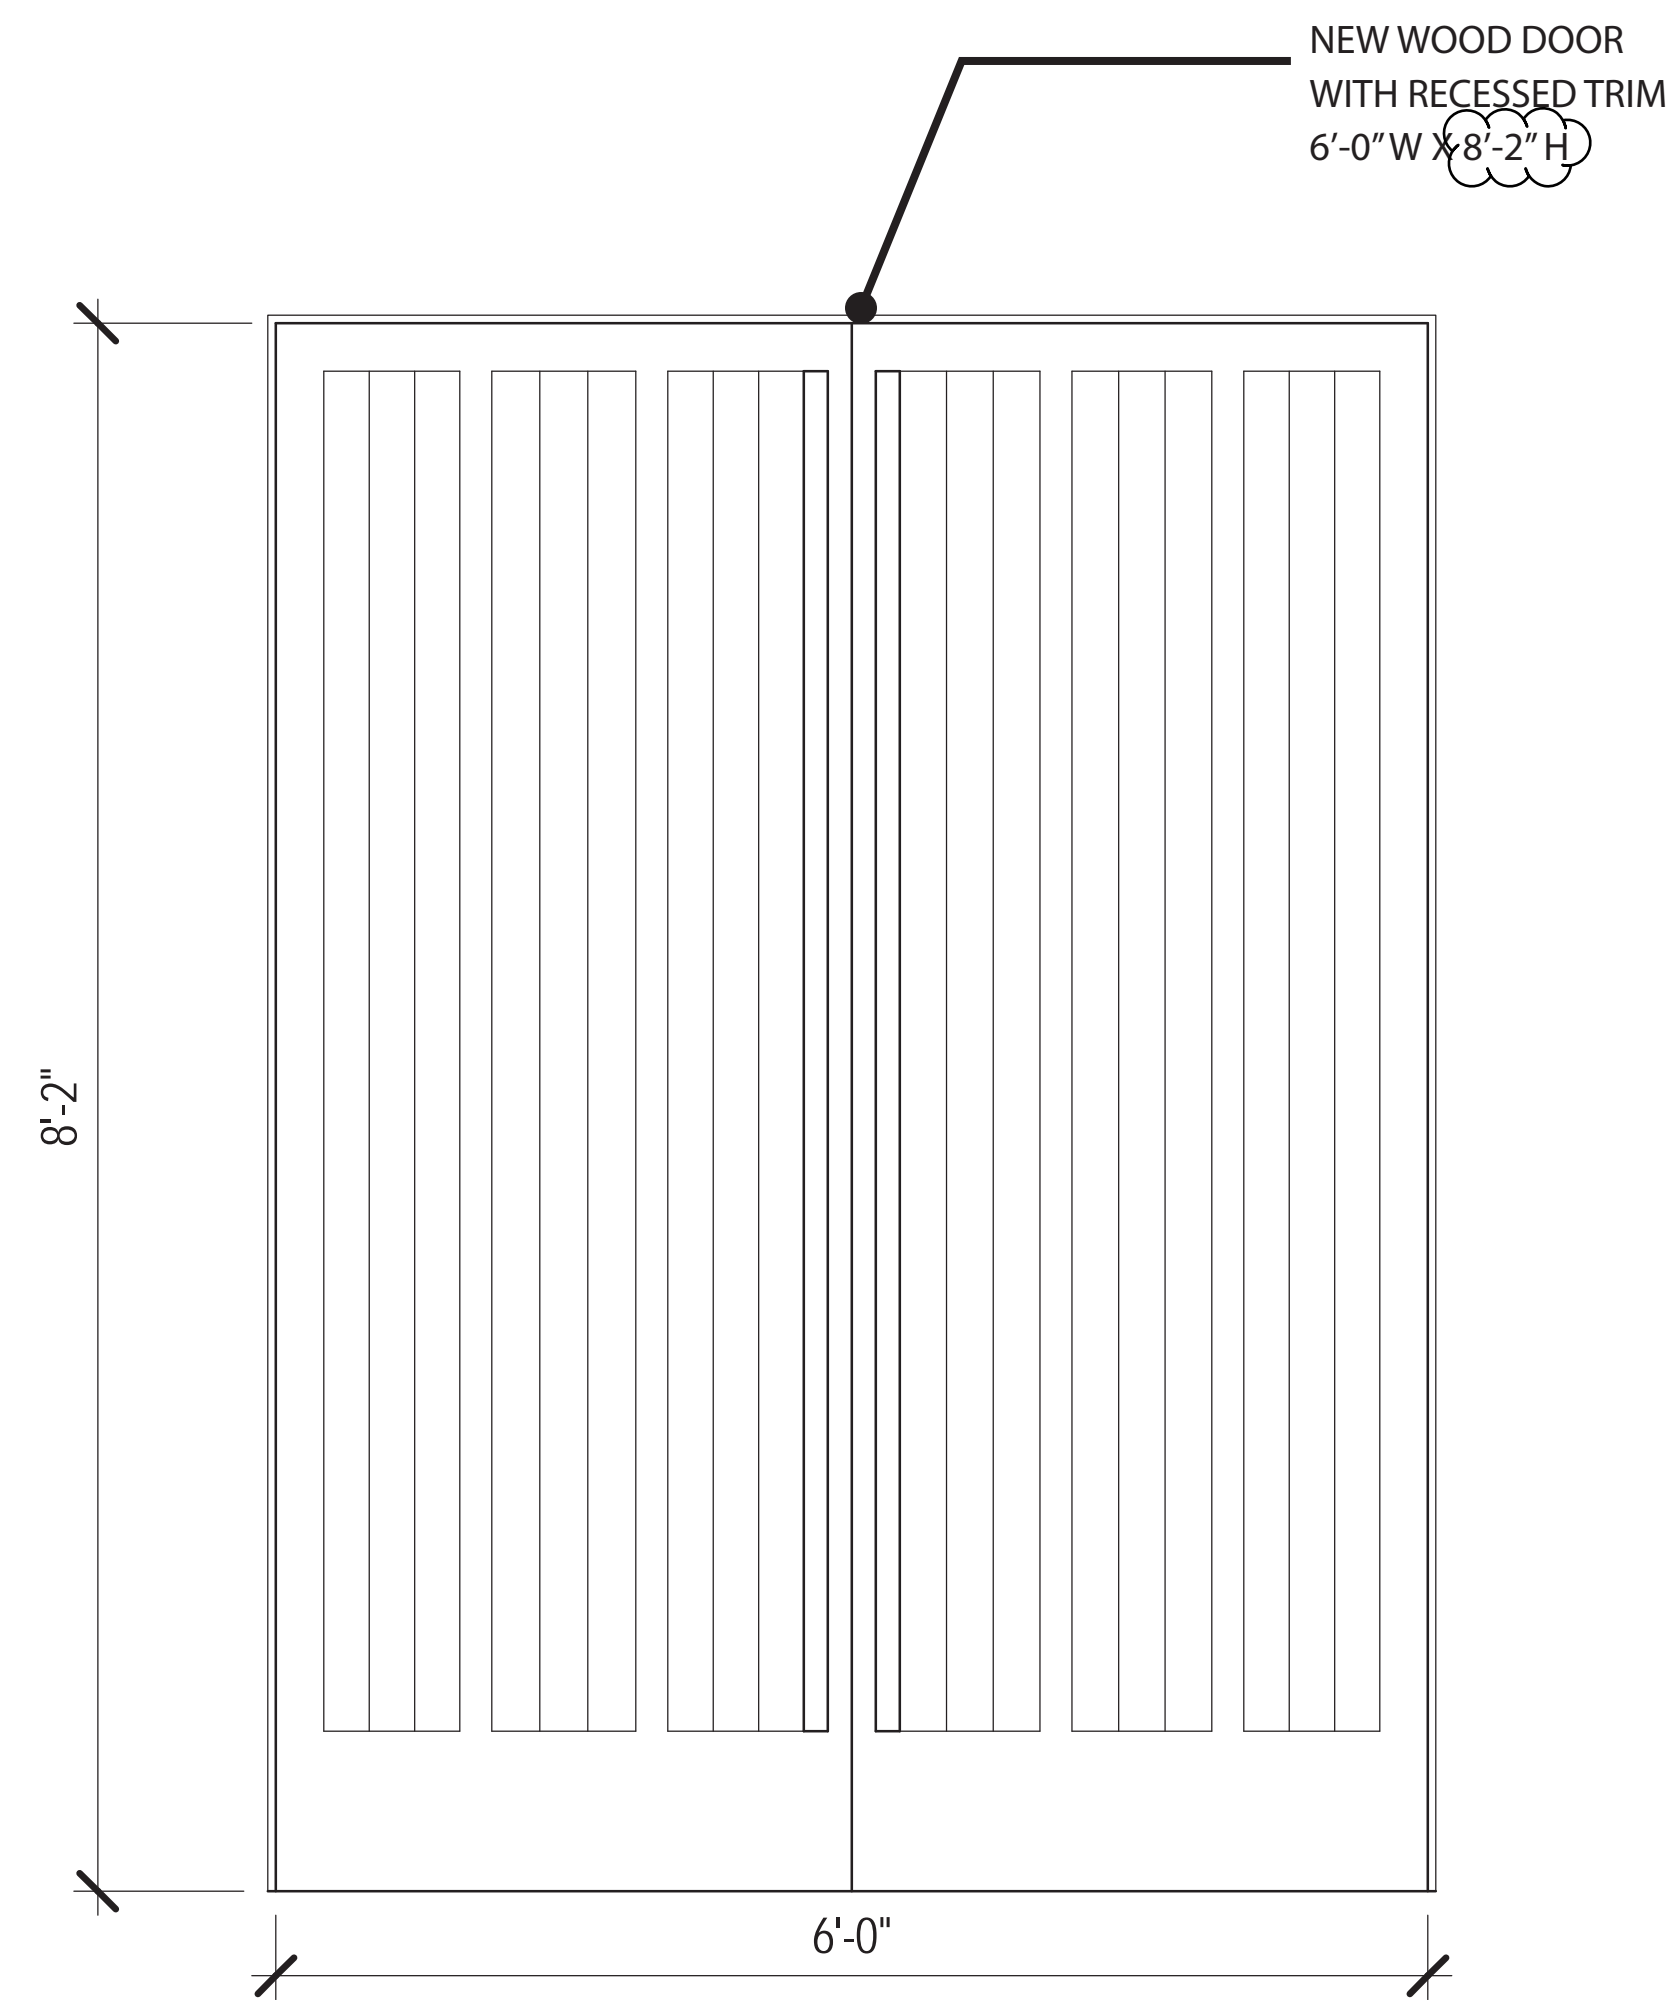

(DOOR 102) NECCO COURT ENTRY
(PREVIOUSLY APPROVED)

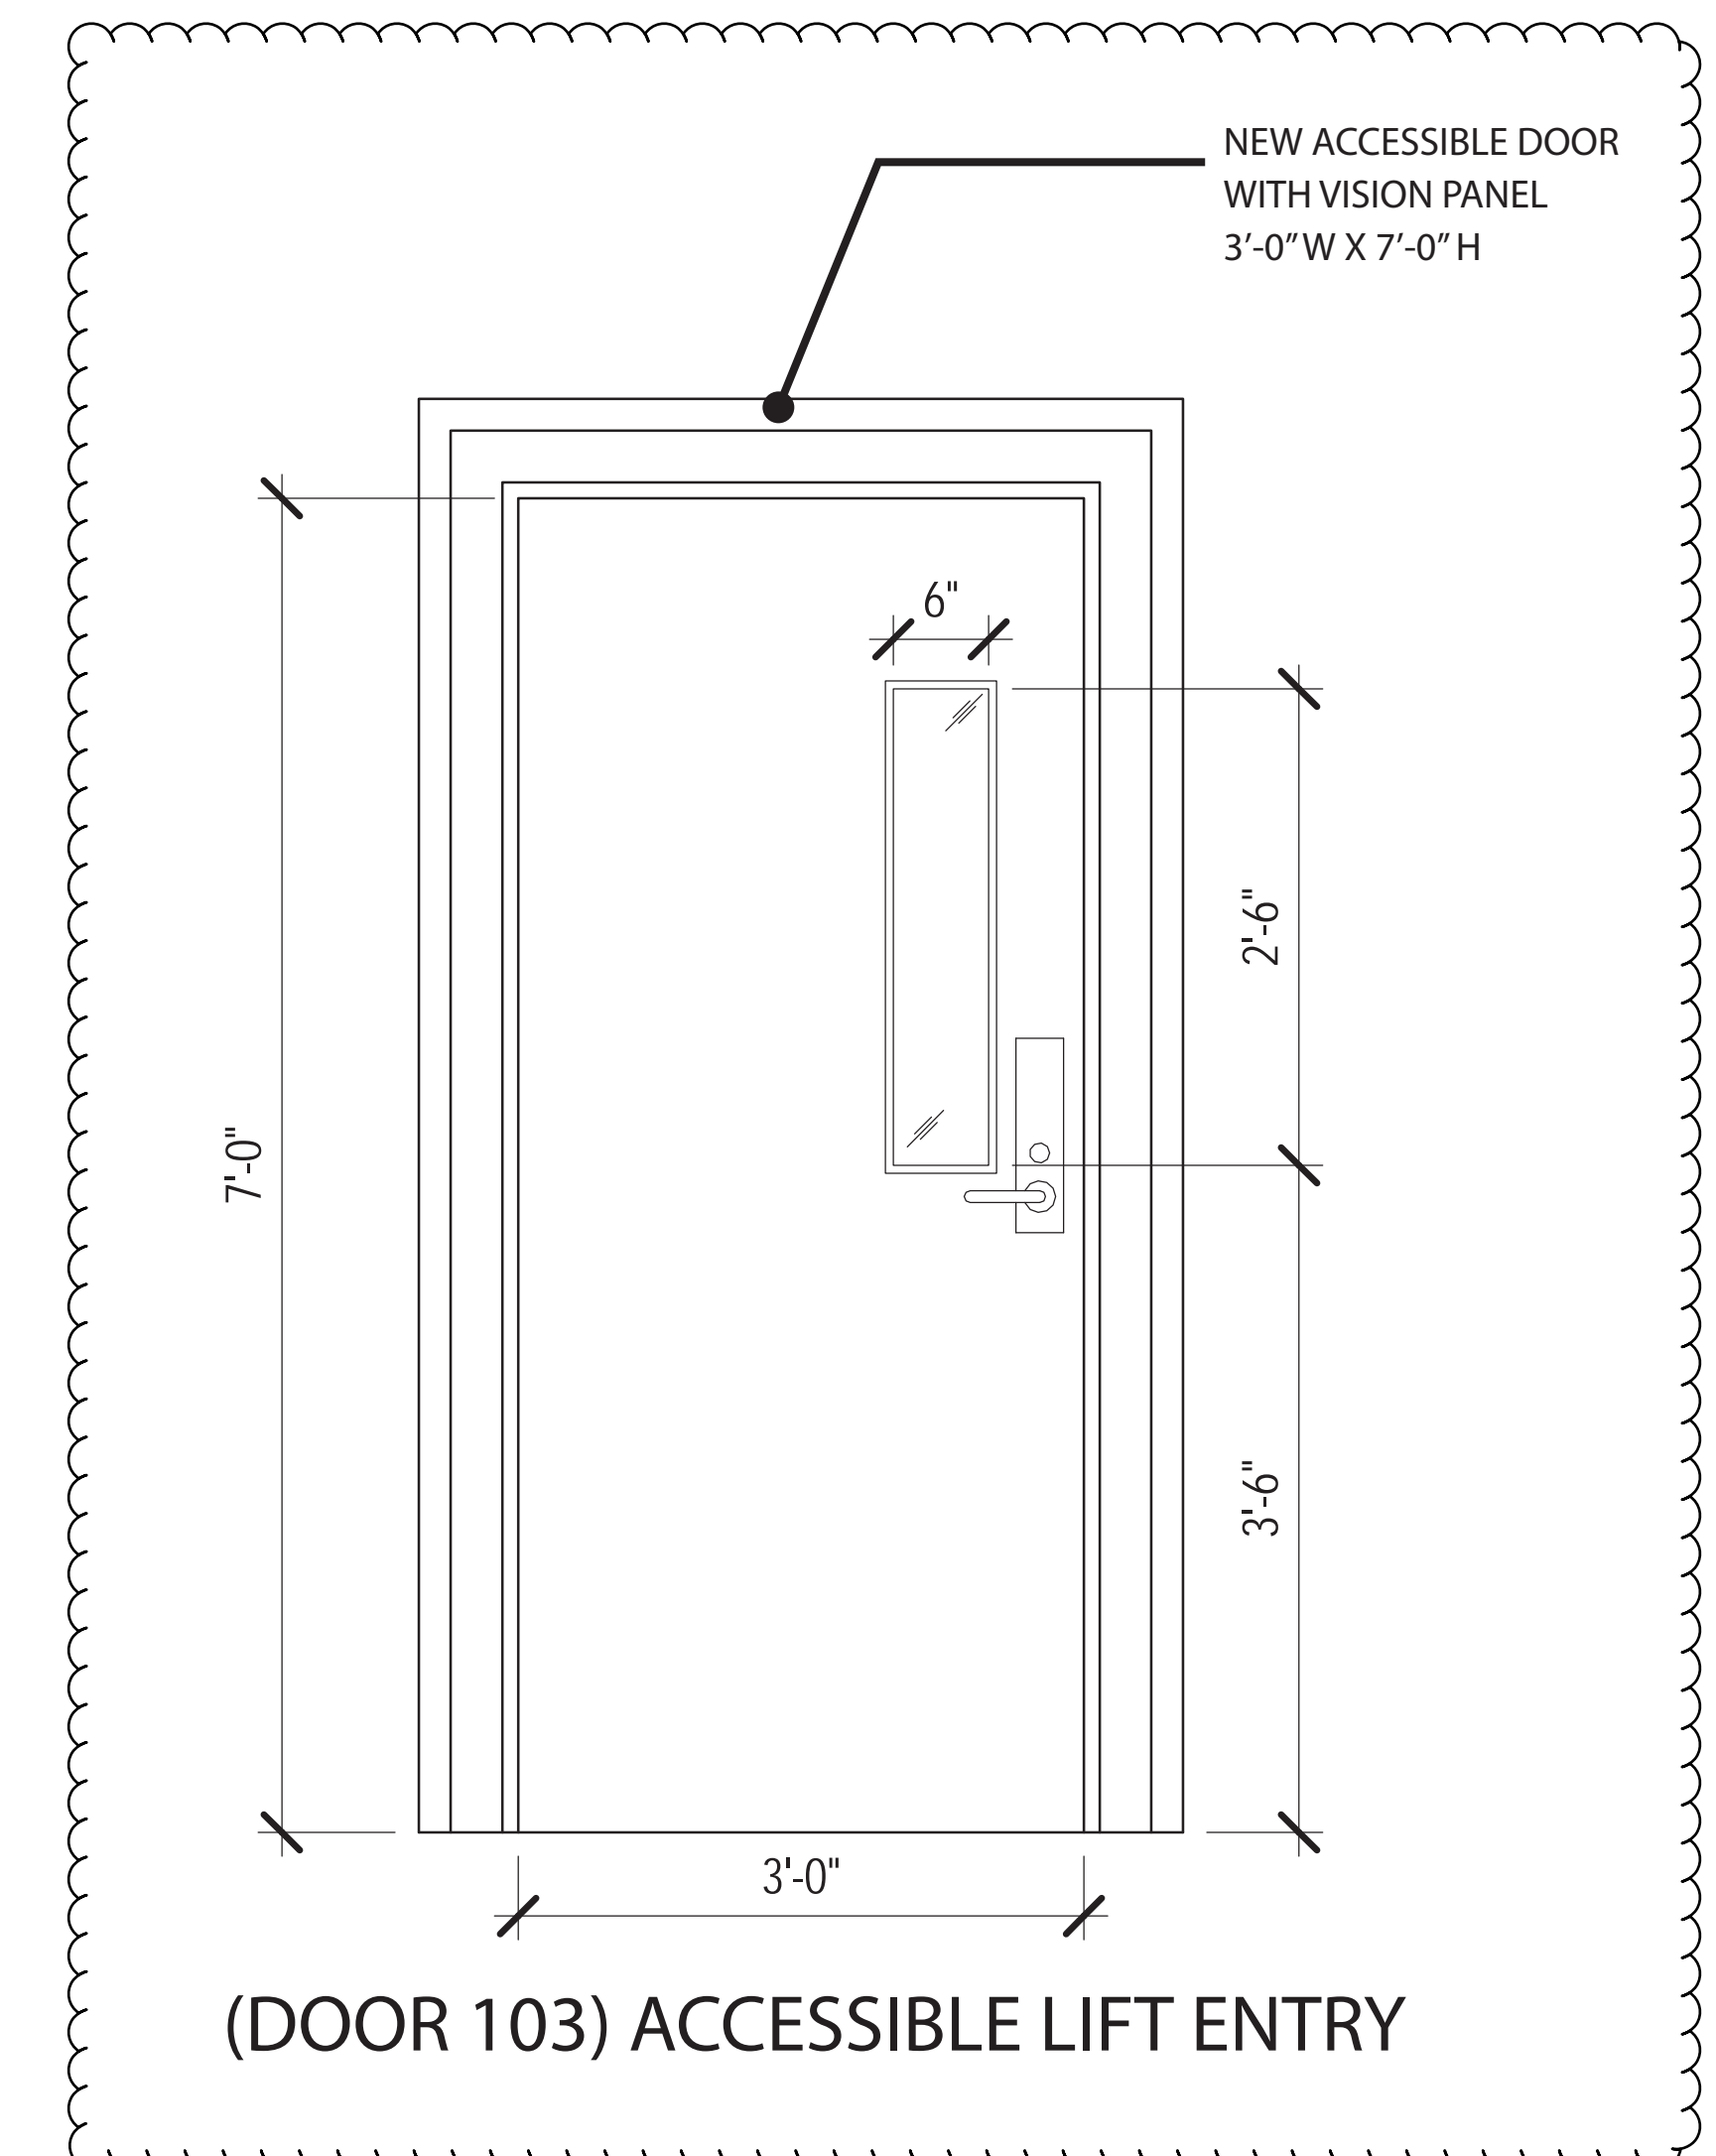

(DOOR 103) ACCESSIBLE LIFT ENTRY

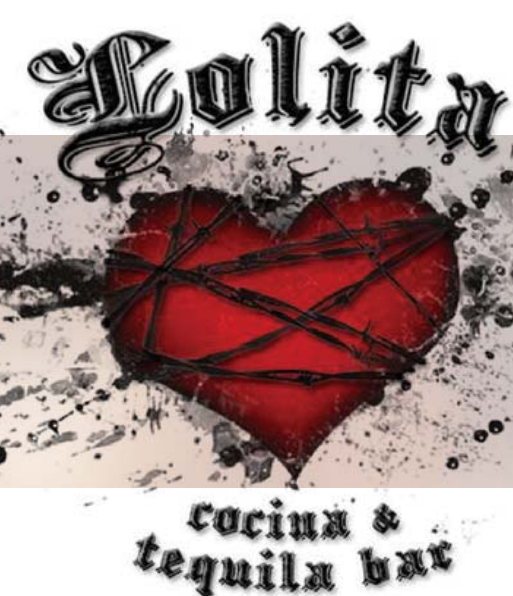



EXTERIOR ENTRY DOOR DETAILS

Bergmeyer

05-17-2017

NEW MAHOGANY WOOD CLADDING TO WRAP EXISTING BEAMS

PROPOSED PAINTED "LOLITA" SIGNAGE
DIM: 6'-0" H X 9'-0" W. SEE DIMENSIONS
ON THE FOLLOWING SHEET

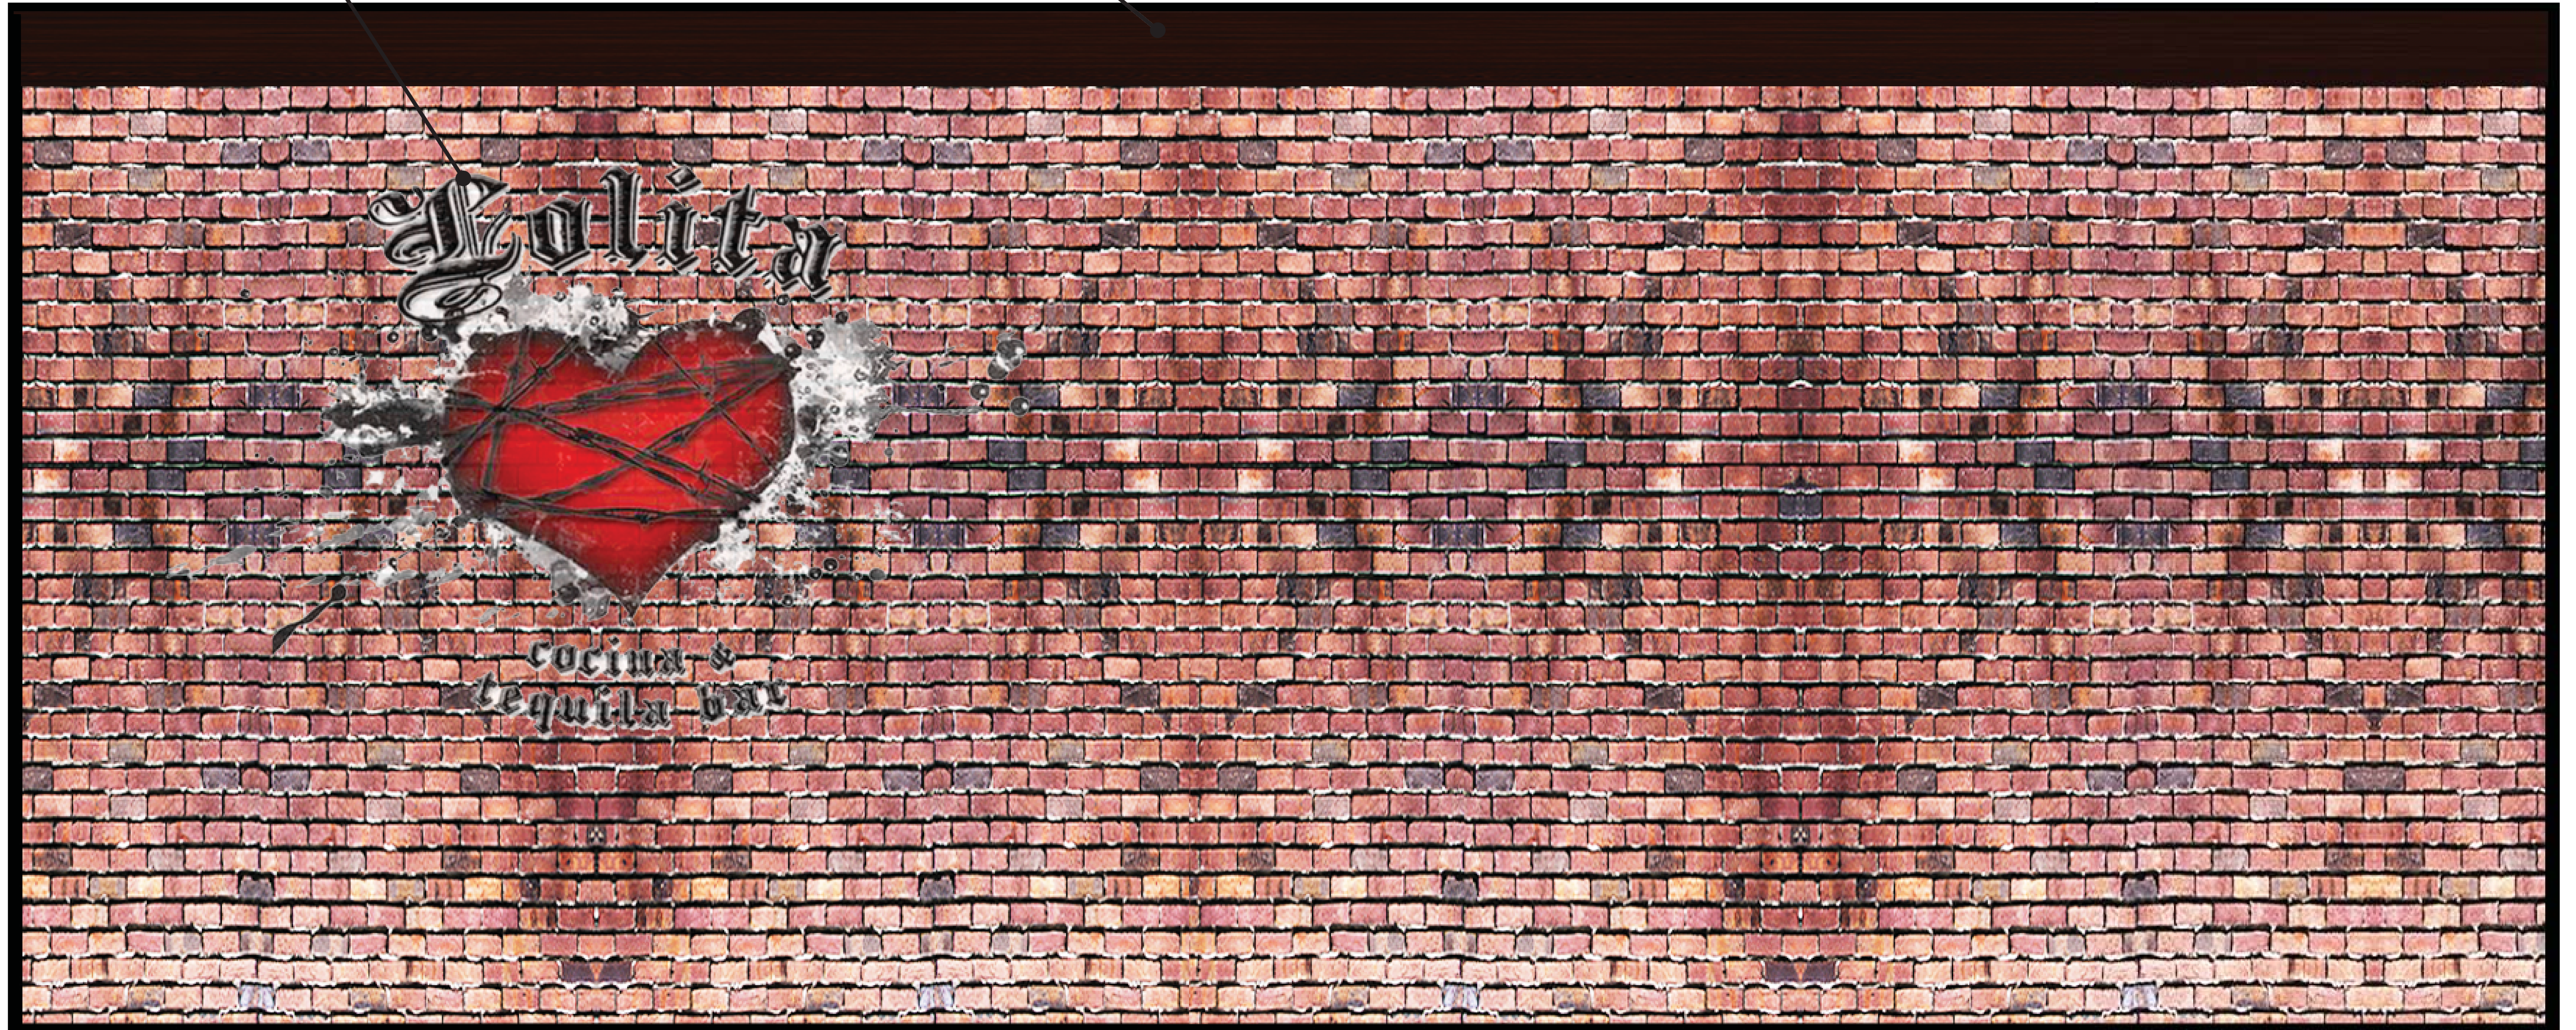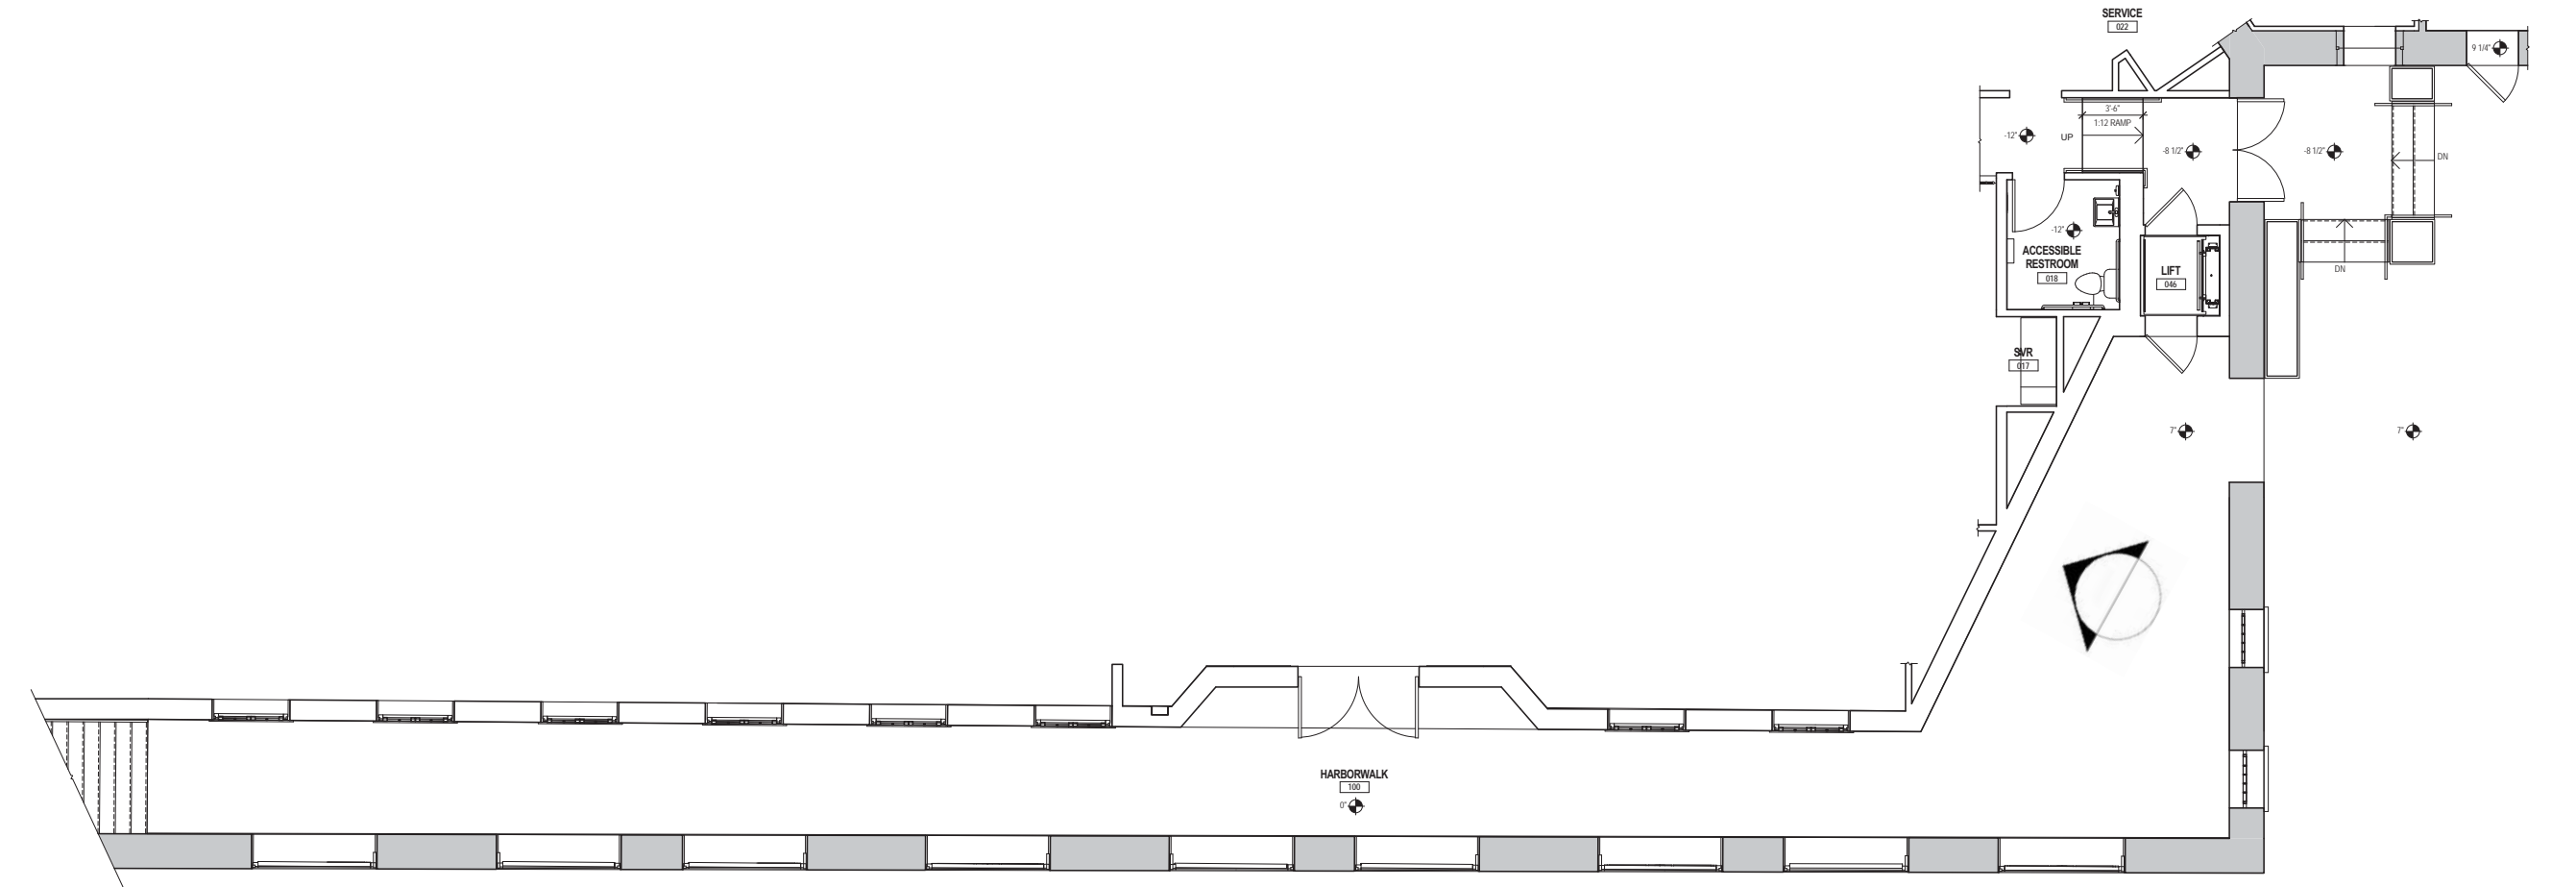


SIGNAGE ELEVATION



HARBOWALK SIGNAGE WALL

Bergmeyer

05-17-2017

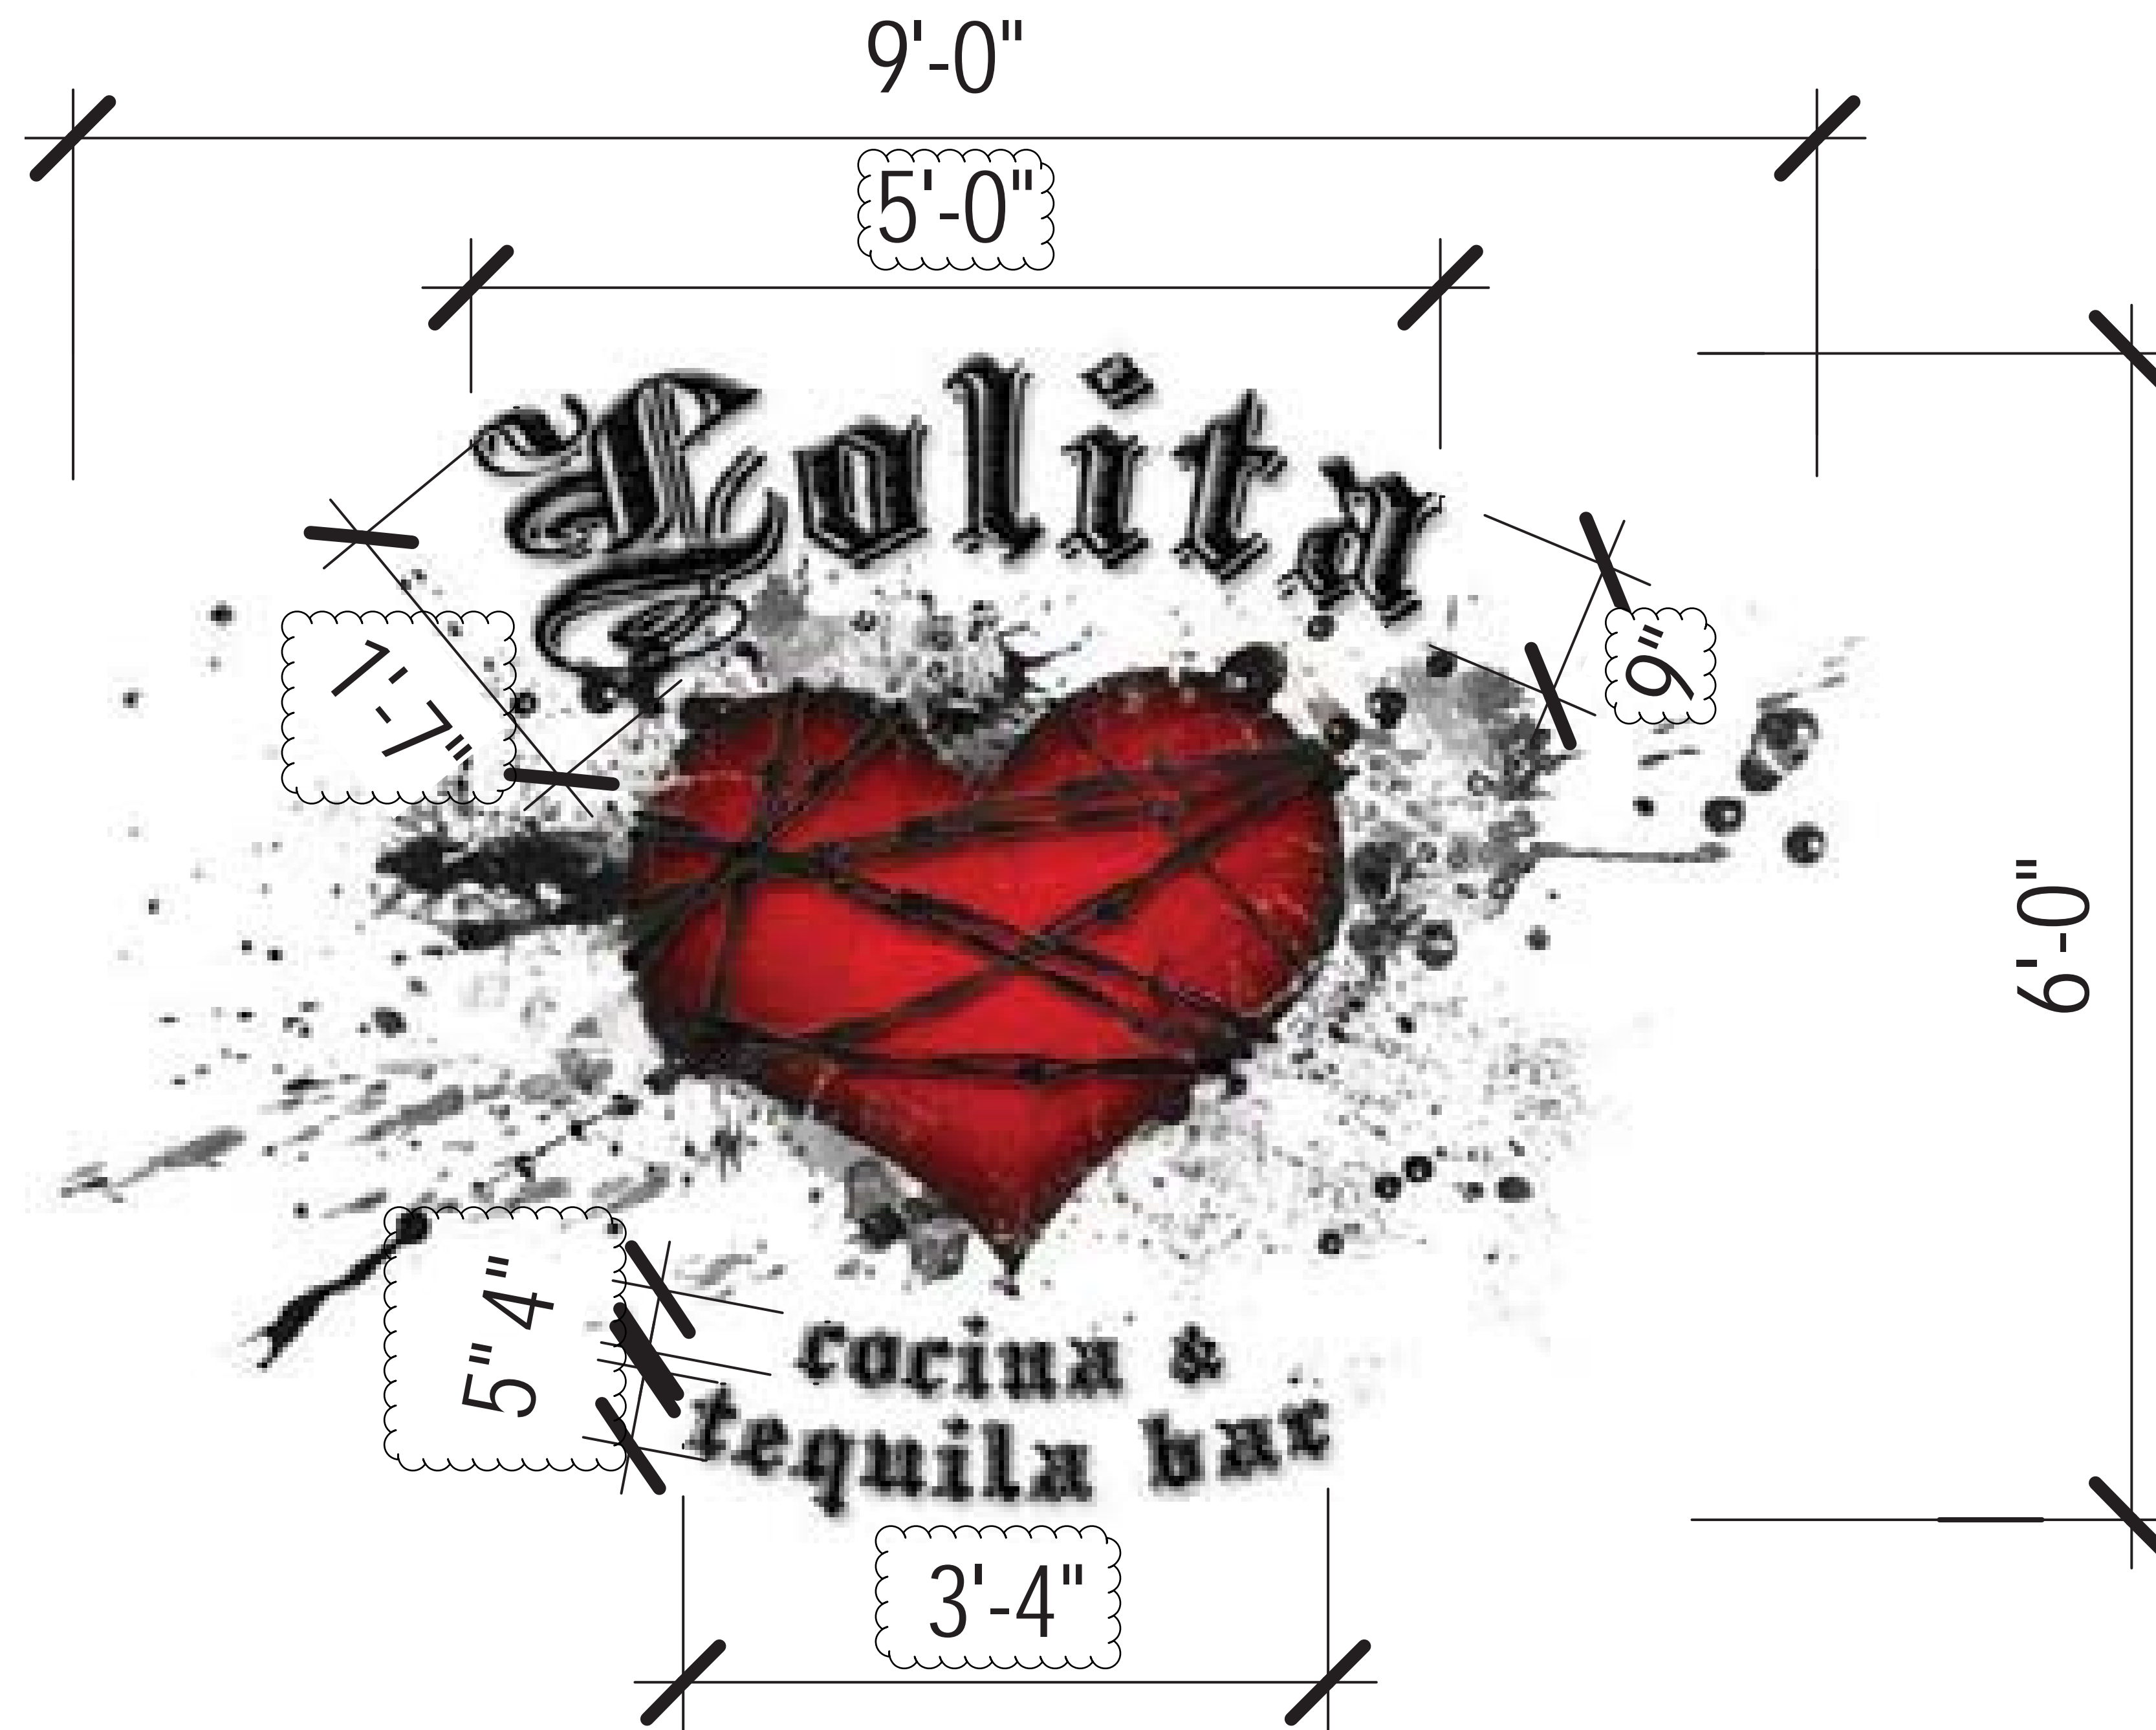

HARBORWALK PAINTED SIGN



HARBORWALK SIGNAGE DIMENSIONS

Bergmeyer

05-17-2017

Outdoor Enclosed Menu Cases (11" x 14" Menus)

FOR CURRENT PRICING, VISIT THE ID # LISTED ABOVE
FREE SHIPPING



Outdoor Menu Cases for 11x14 Menu Product Details

- Outdoor Restaurant Menu Case
- Display 11x14 Menu
- Weather Resistant Display Cabinet
- Exterior Menu Case Constructed in Aluminum
- Features full length piano hinge
- Locking Menu Box Display
- Security cam-lock on front of frame (2 keys included)
- Overall Display Case Depth: 2"
- Interior Useable Depth: 5/8"
- 4 outdoor treated metal frame finishes (see below)
- Break Resistant Acrylic: Perfect for high traffic or public environments
- Natural tan cork interior surface
- Weather Resistant and Made for the Outdoors
- Withstands typical everyday outside elements - Not water or floodproof
- Bottom Cabinet Weep Holes help drain any water
- Cabinet Vents help reduce any condensation buildup
- Weather resistant aluminum backing with silicone sealant
- Free Ground Shipping
- Call for Custom Enclosed Outdoor Menu Display Cases Sizes + Styles

View Menu Case Layouts (Combinations)

- 11" x 14" SINGLE MENU (View Menu Case)
- 11" x 14" MENUS (2) ACROSS (View Menu Case)
- 11" x 14" MENUS (3) ACROSS (View Menu Case)
- 11" x 14" MENUS (4) ACROSS (View Menu Case)
- 11" x 14" MENUS (2) STACKED (View Menu Case)
- 11" x 14" MENUS (3) STACKED (View Menu Case)
- 11" x 14" MENUS (4) 2 TOP / 2 BOTTOM (View Menu Case)

Ordering Options

- Door Window: Break Resistant or Tempered Glass
- Break Resistant Acrylic: 1/4" thick, lightweight (Standard)
 - Tempered Glass: 1/8" Tempered Glass is offered for public environments which require this added safety standard. (25% Up charge)

Optional LED Lighting Information

LED LIGHTS BRIGHTER & LONGER LASTING

Go GREEN with our energy saving LED Lights. Interior LED Lights are positioned on the interior to SPOTLIGHT; your posters, signage, postings, menus, and other printed announcements. LED lights are long lasting, and energy efficient. Choose from [Top Lit](#), [2 Longer Sides](#) or the [Entire Interior Perimeter](#) for LED Lighting placement.

- UL approved LED Strip Lighting
- Cool White LED Lighting
- LED Life: 50,000 hours

**We provide a 3-wire cord attached to the ballast / transformer inside the display case. When installing you should use a licensed electrician / installer to bring power to the display. The installer will best decide where to exit the hardwire provided (we do not provide an exit hole as we feel its best for the installer to decide the best exit point for power supply).

Please note when ordering LEDs the Overall Depth will switch to 3 1/8" and the Interior Depth will switch to 1 5/8".

We offer THREE LED Lighting Options as detailed below;

TOP LIGHTING (ONE SIDE)


For this option we place an LED strip light on the top side of the interior display case. The light will shine downward onto the interior case, highlighting the contents inside.

TWO LONGER SIDES

For this option we place an LED strip light along the 2 longer sides of the interior display case. The light will shine from 2 sides of the interior case, bringing more highlighting to the contents inside.

INSIDE PERIMETER (ALL 4 SIDES)


For this option we place an LED strip light along the entire Perimeter of the interior display case. The light will shine from all 4 sides of the interior case, bringing more light intensity to the contents being displayed inside.

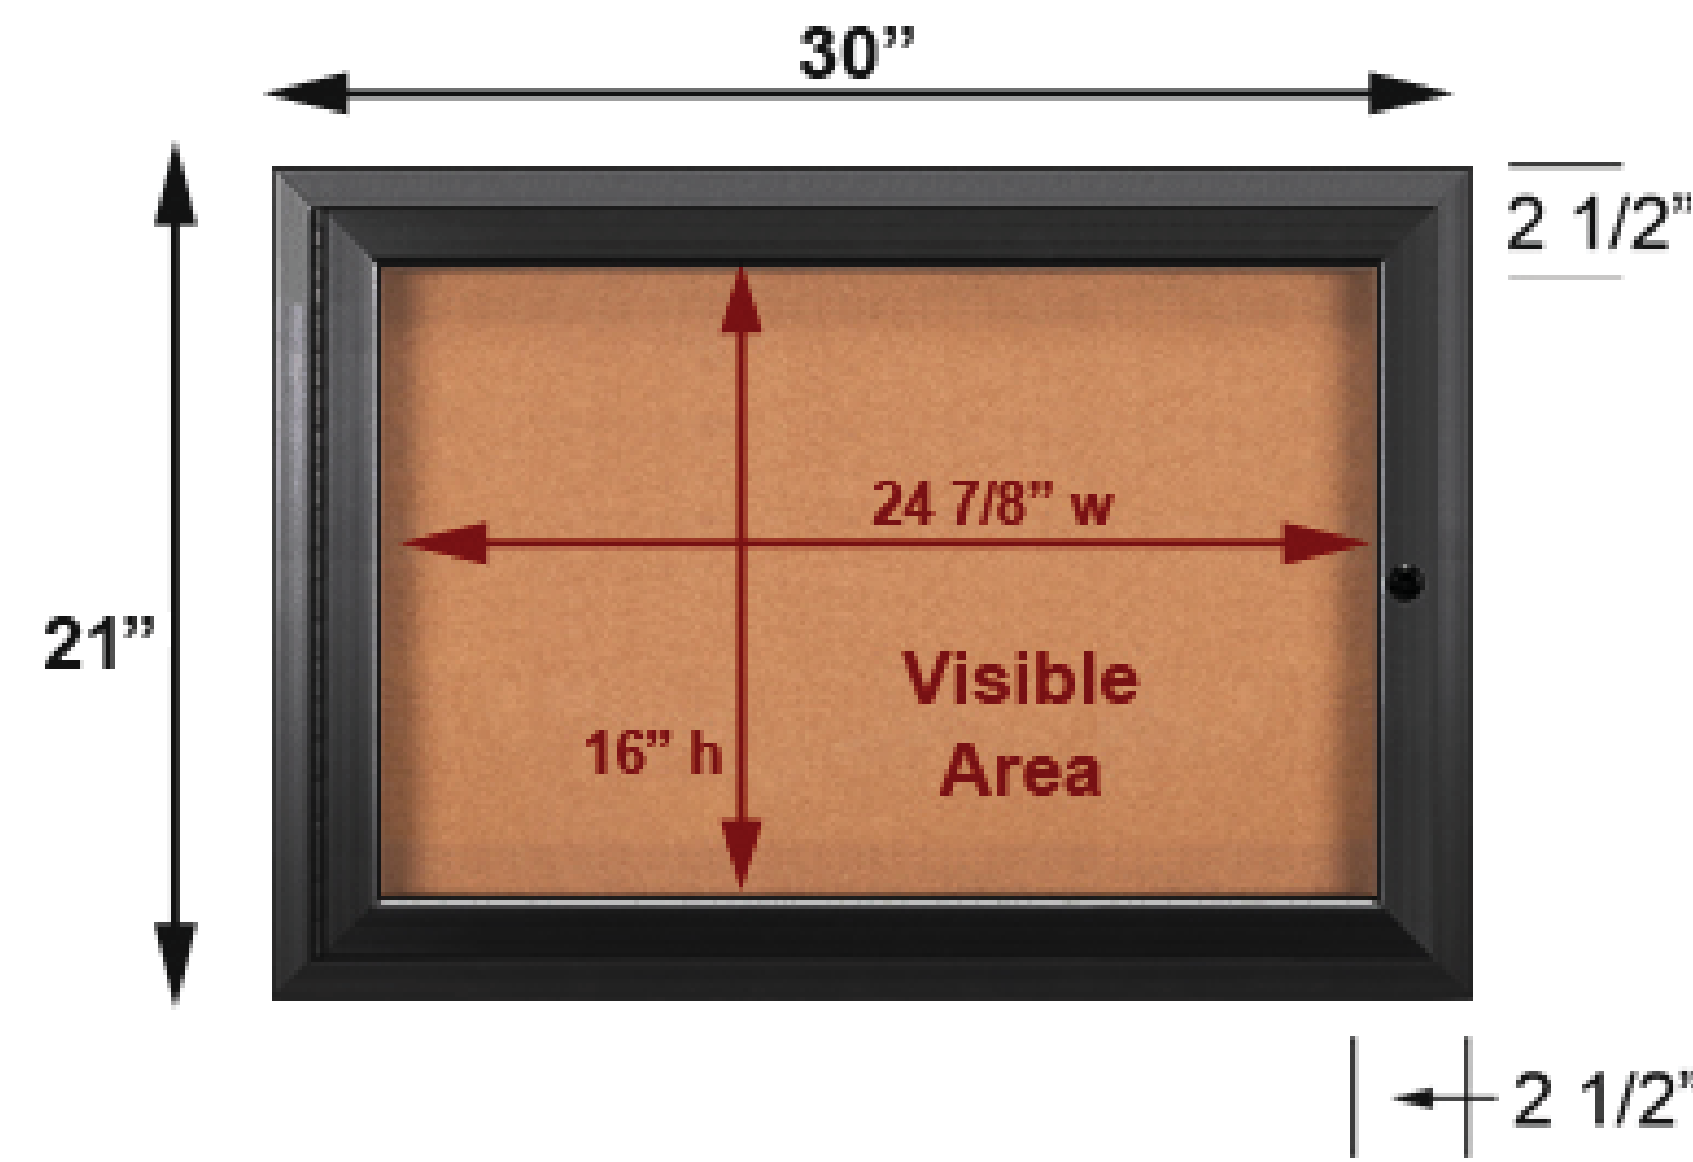

BOX OVERALL DIMENSIONS



BOX WITH MENUS

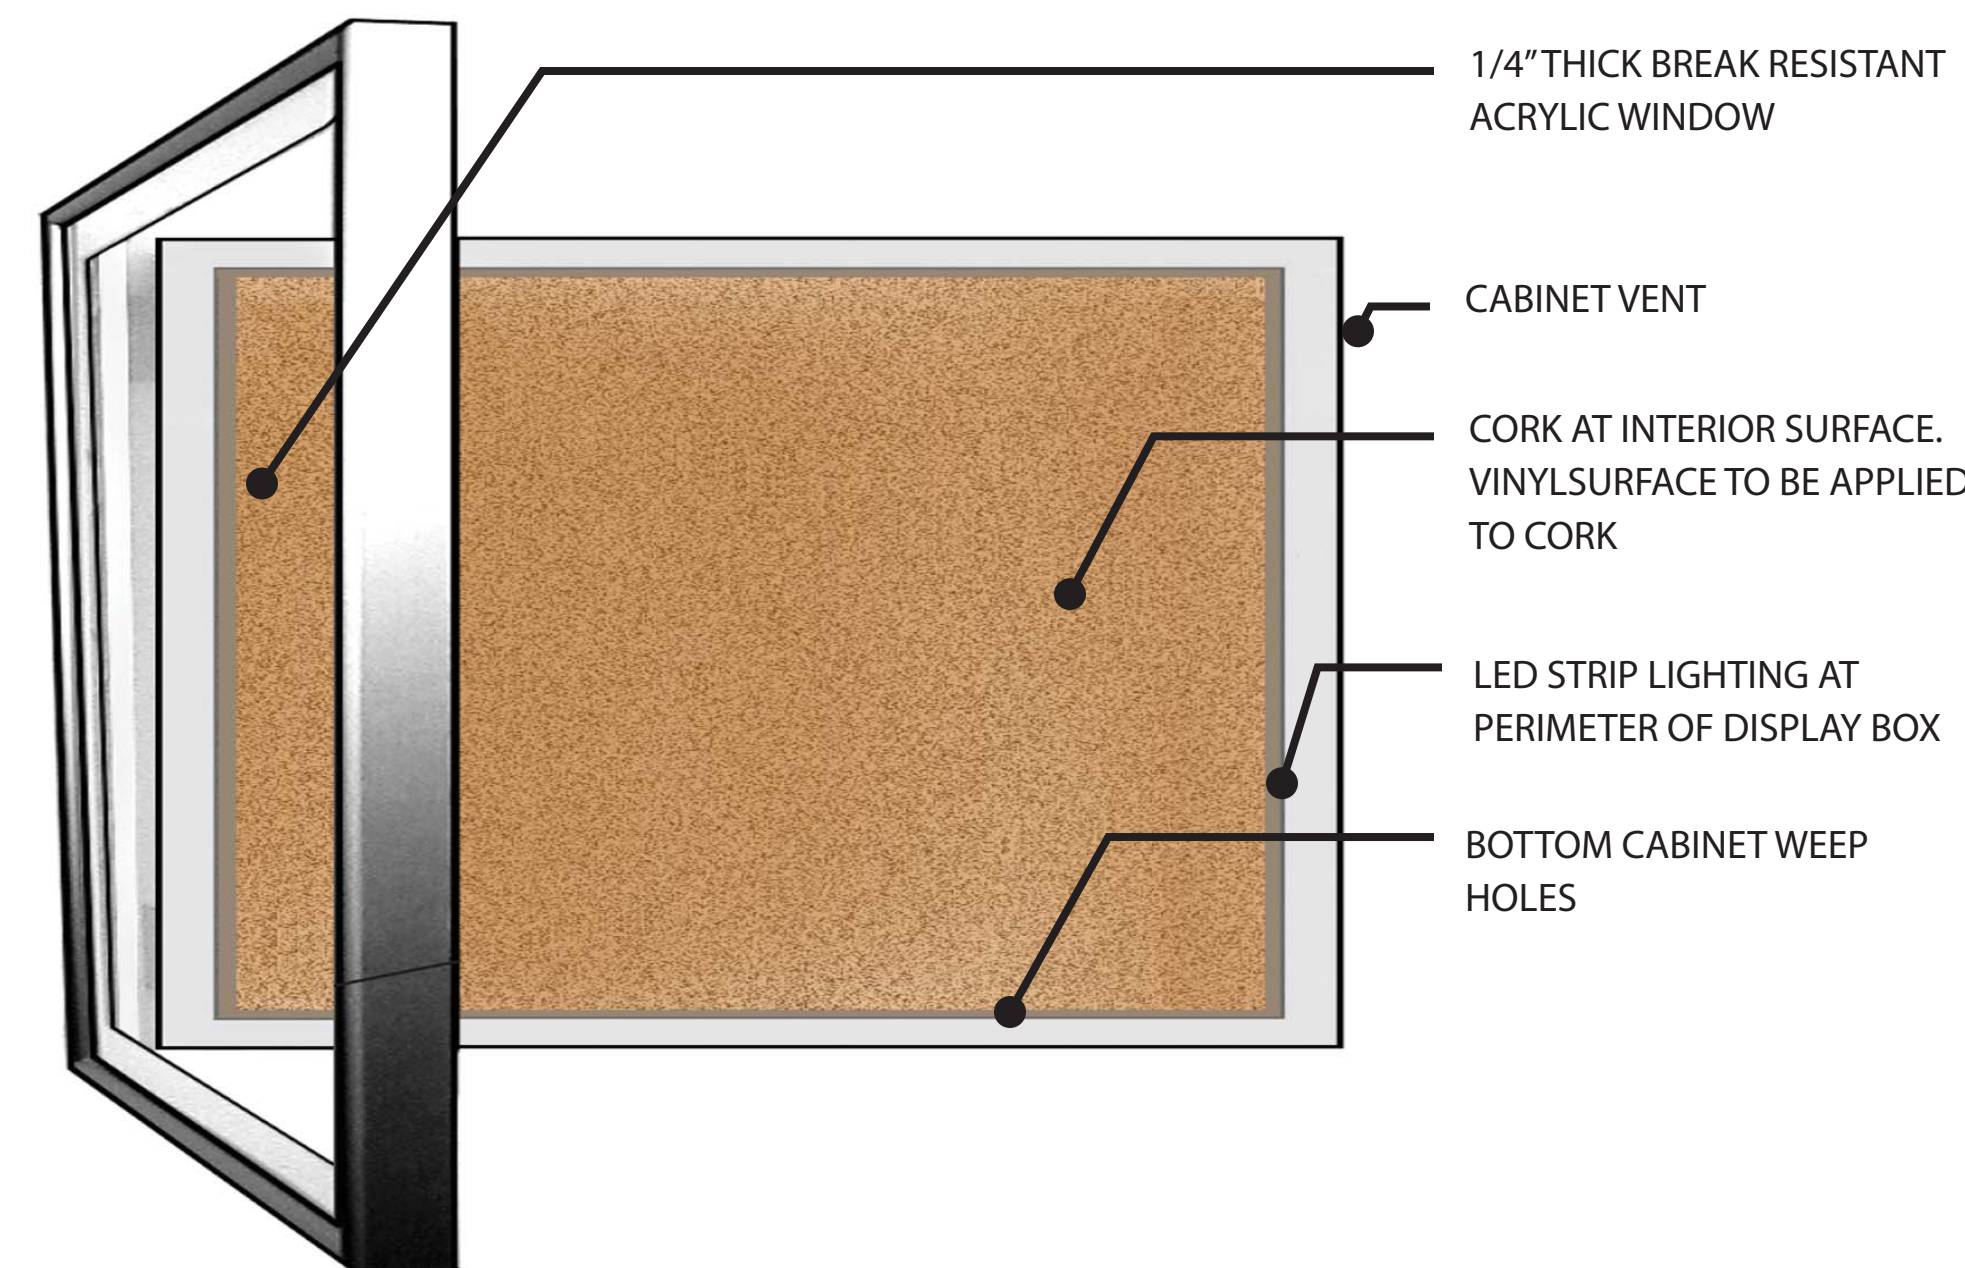

BOX AT OPEN POSITION

MENU BOX SPECIFICATIONS

