



EXISTING ROOF PLAN
SCALE: 3/16" = 1'-0"



EXISTING GARAGE PLAN
SCALE: 3/16" = 1'-0"

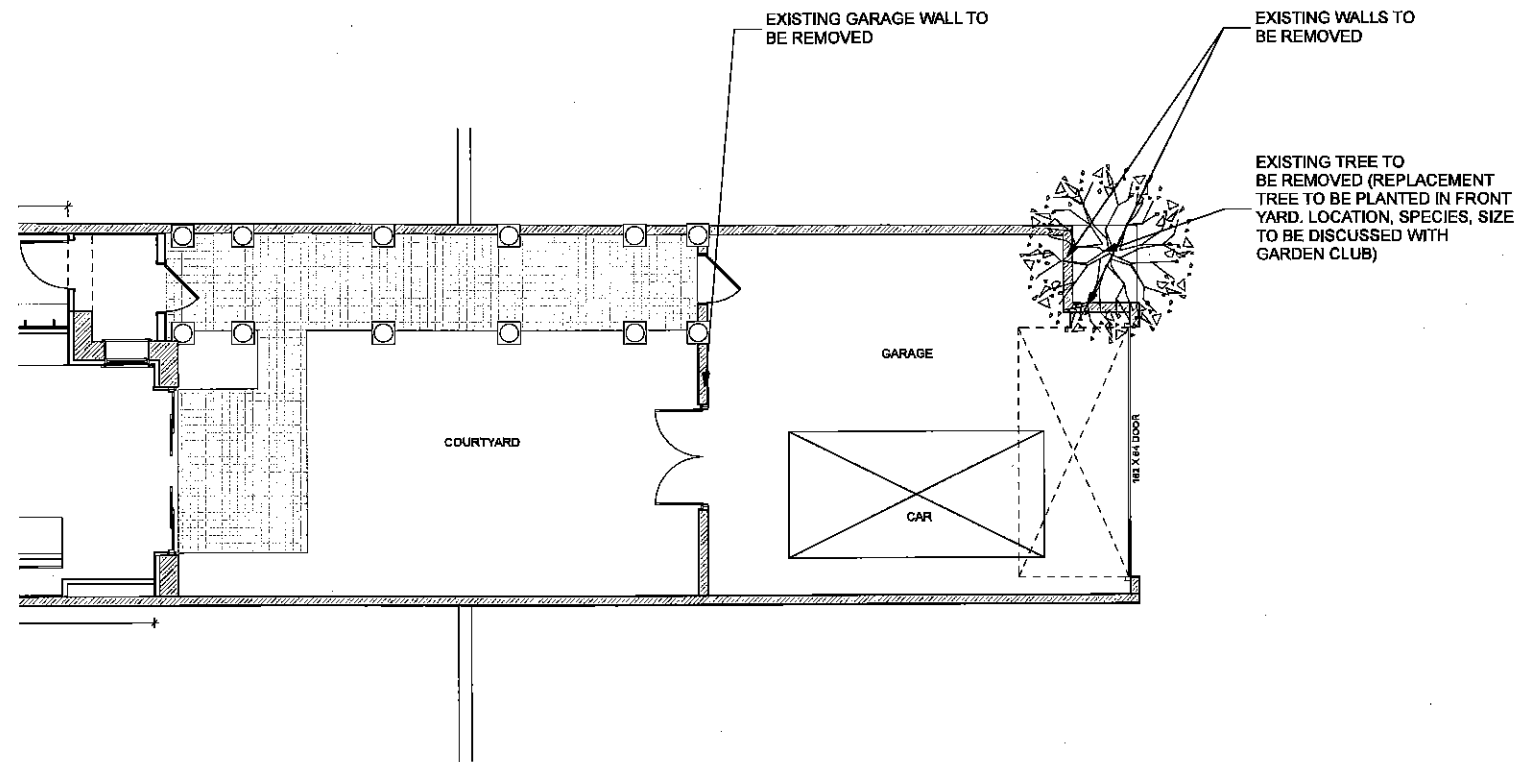

EXISTING REAR ELEVATION
SCALE: 1/4" = 1'-0"

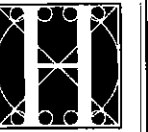

the
HOLLAND
COMPANIES

Design & Construction

519 ALBANY STREET
SUITE 200
BOSTON, MA 02118


TEL: 617.556.2900
FAX: 617.556.2901

PROJ: 1410 BEACON STREET


DATE: 11/21/2017

DATE: 11/21/2017


PROJECT NAME: Addition/Renovation
PROJECT ADDRESS: 410 Beacon Street
CITY: Boston, MA
DRAWING: DRAWINGS

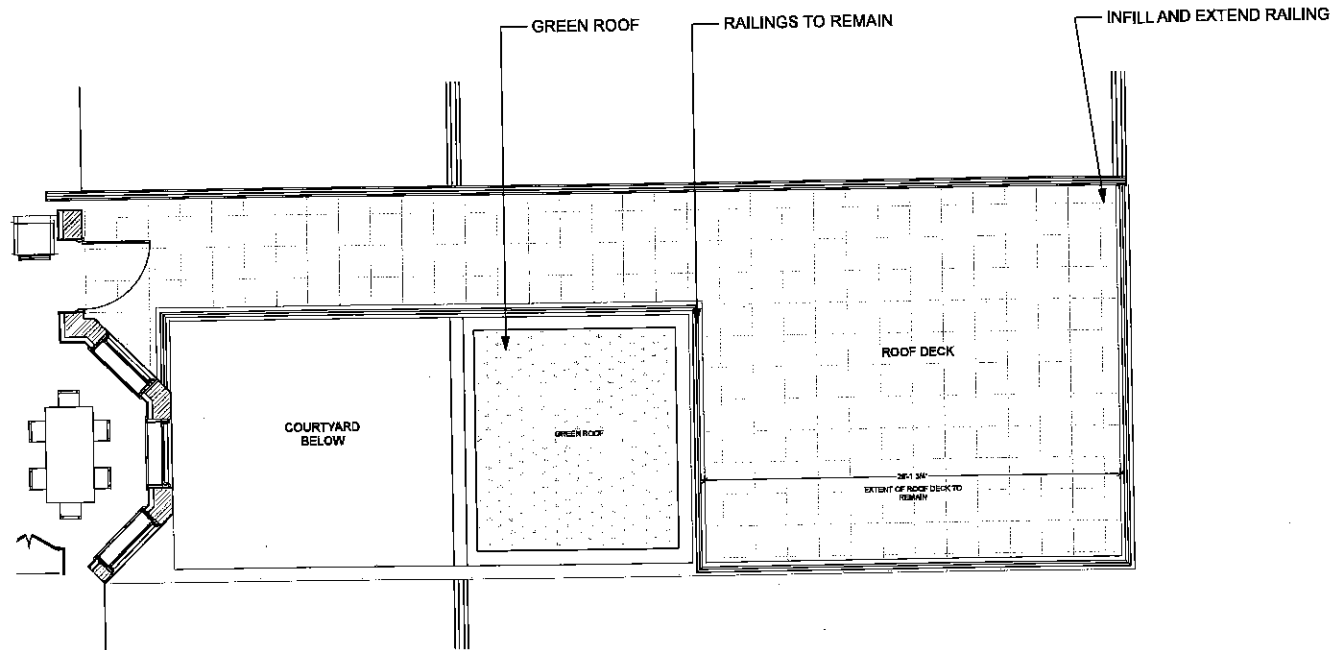


PROPOSED ROOF PLAN
SCALE: 3/16" = 1'-0"

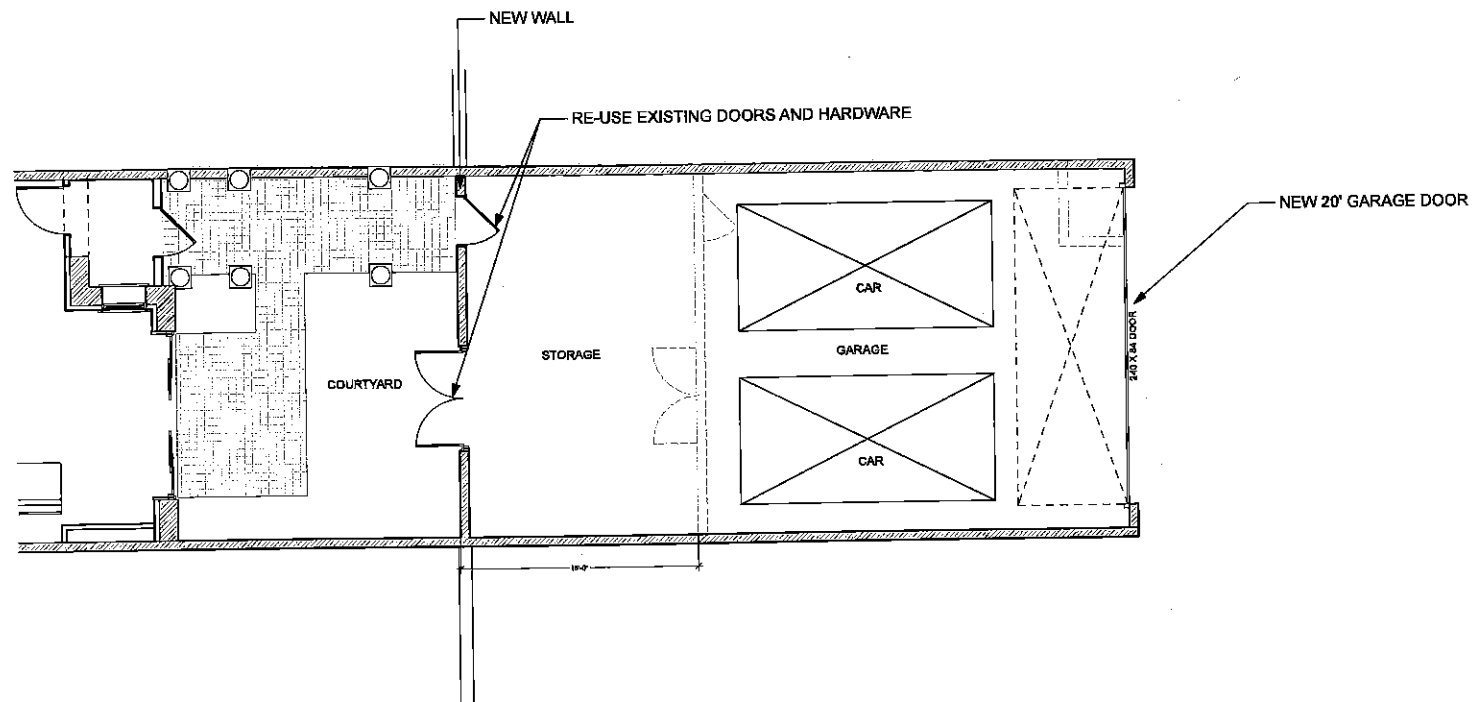

PROPOSED GARAGE PLAN
SCALE: 3/16" = 1'-0"

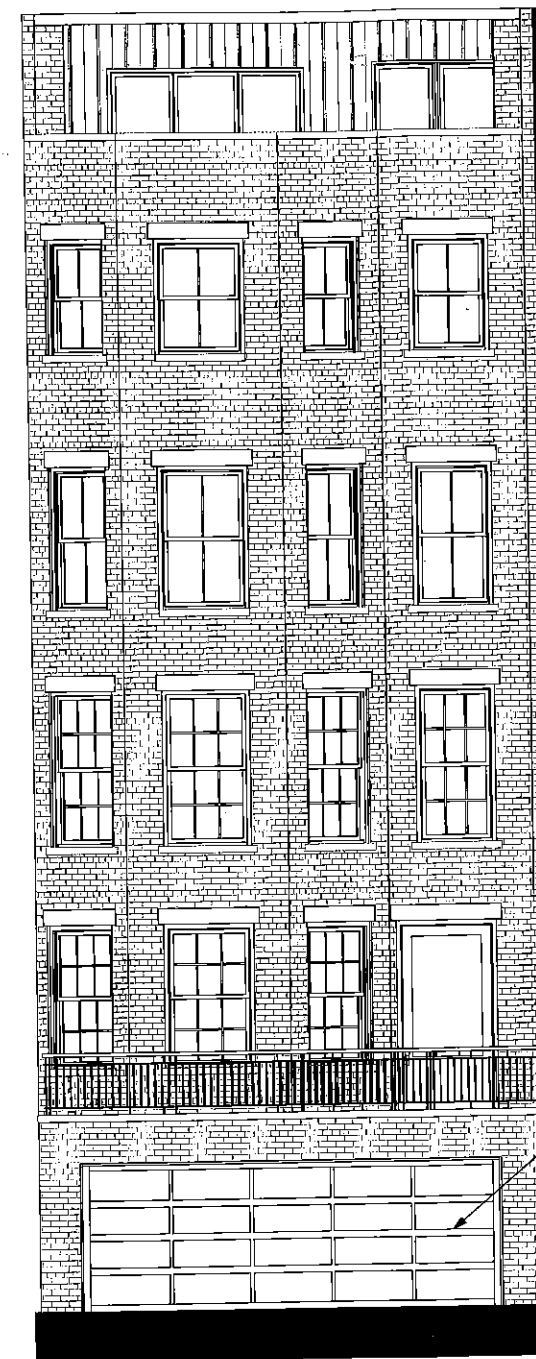

PROPOSED REAR ELEVATION
SCALE: 1/4" = 1'-0"

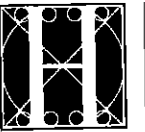

The
HOLLAND COMPANIES

Design & Construction




519 ALBANY STREET
SUITE 200
BOSTON, MA 02118

TEL: 617.556.2900
FAX: 617.556.2091

143P02LA-BSC00000005.COM

DATE
11/21/2017


PROJECT NAME
Addition/Renovation
PROJECT ADDRESS
410 Beacon Street
Boston, MA
DRAWINGS

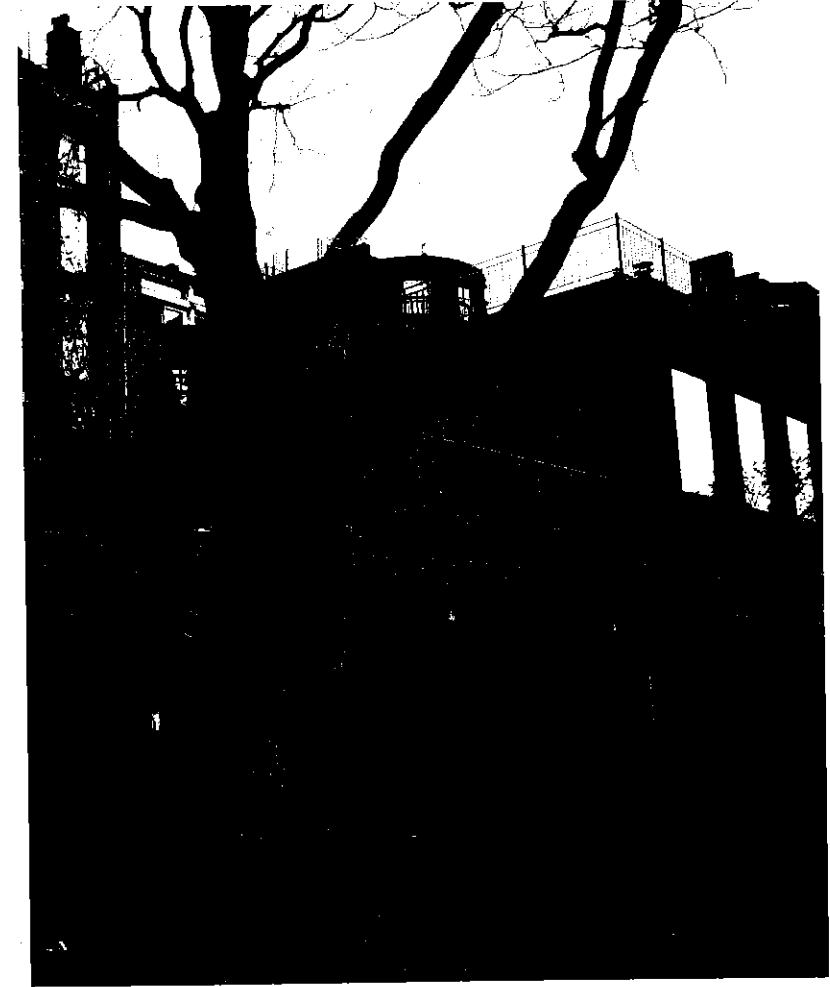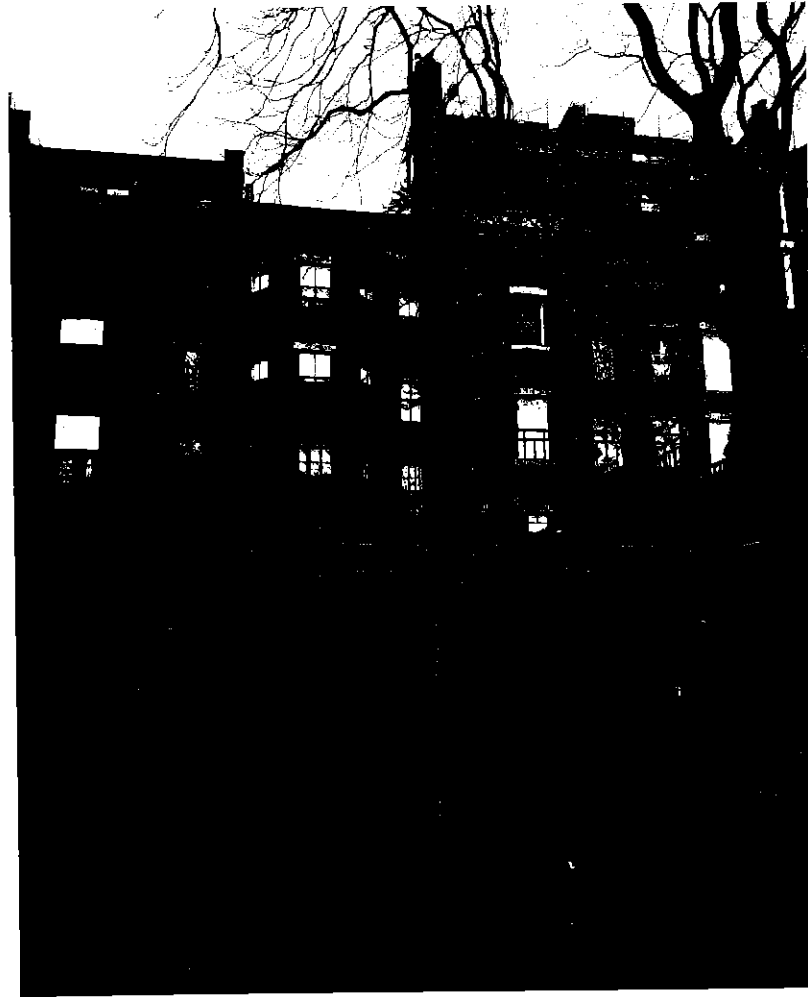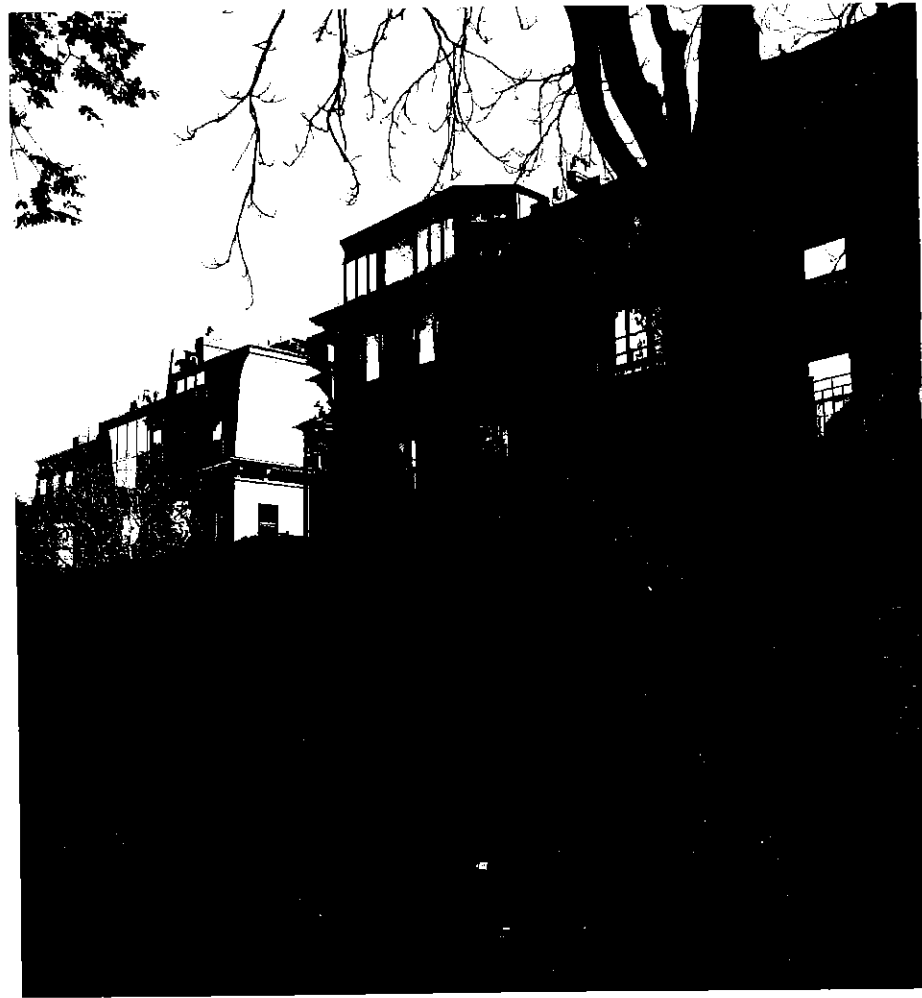

TREE DAMAGING STRUCTURAL WALL OF NEIGHBOR'S GARAGE

CREATES AN INACCESSIBLE RODENT INFESTED SPACE BEHIND

EXISTING PHOTOS

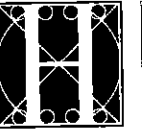

The
**HOLLAND
COMPANIES**

Design & Construction

519 ALDANY STREET
SUITE 200
BOSTON, MA 02118

TEL 617.556.2900
FAX 617.556.2901

THEHOLLANDCOMPANIES.COM

PROJECT NO. 17-030

DATE
11/21/2017

PROJECT NAME
Addition/Renovation
PROJECT ADDRESS
410 Beacon Street
Boston, MA
DRAWINGS
DRAWINGS

A-2



The
**HOLLAND
COMPANIES**

Design & Construction

519 ALBANY STREET
SUITE 200
BOSTON, MA 02118

TEL: 617.556.2903
FAX: 617.556.2901

THEHOLLANDCOMPANIES.COM

410 BEACON EXISTING EXTERIOR GARAGE WALL

NEIGHBORS EXISTING EXTERIOR GARAGE WALL

NEIGHBORS EXISTING EXTERIOR GARAGE WALL



EXISTING PHOTOS

DATE:
11/21/2017

PROJECT NAME:
Addition/Renovation
PROJECT ADDRESS:
410 Beacon Street
Boston, MA
DRAWING:
DRAWINGS

A-3