

**PERKINS  
+ WILL**

225 Franklin Street, Suite 1100  
Boston, MA 02110  
t 617.478.0300  
f 617.478.0321  
www.perkinswill.com

CONSULTANTS


PROJECT

**95 BERKELEY ST**  
BOSTON, MA 02116

**CIM**

**CIM GROUP**

540 Madison Ave,  
New York, NY 10022

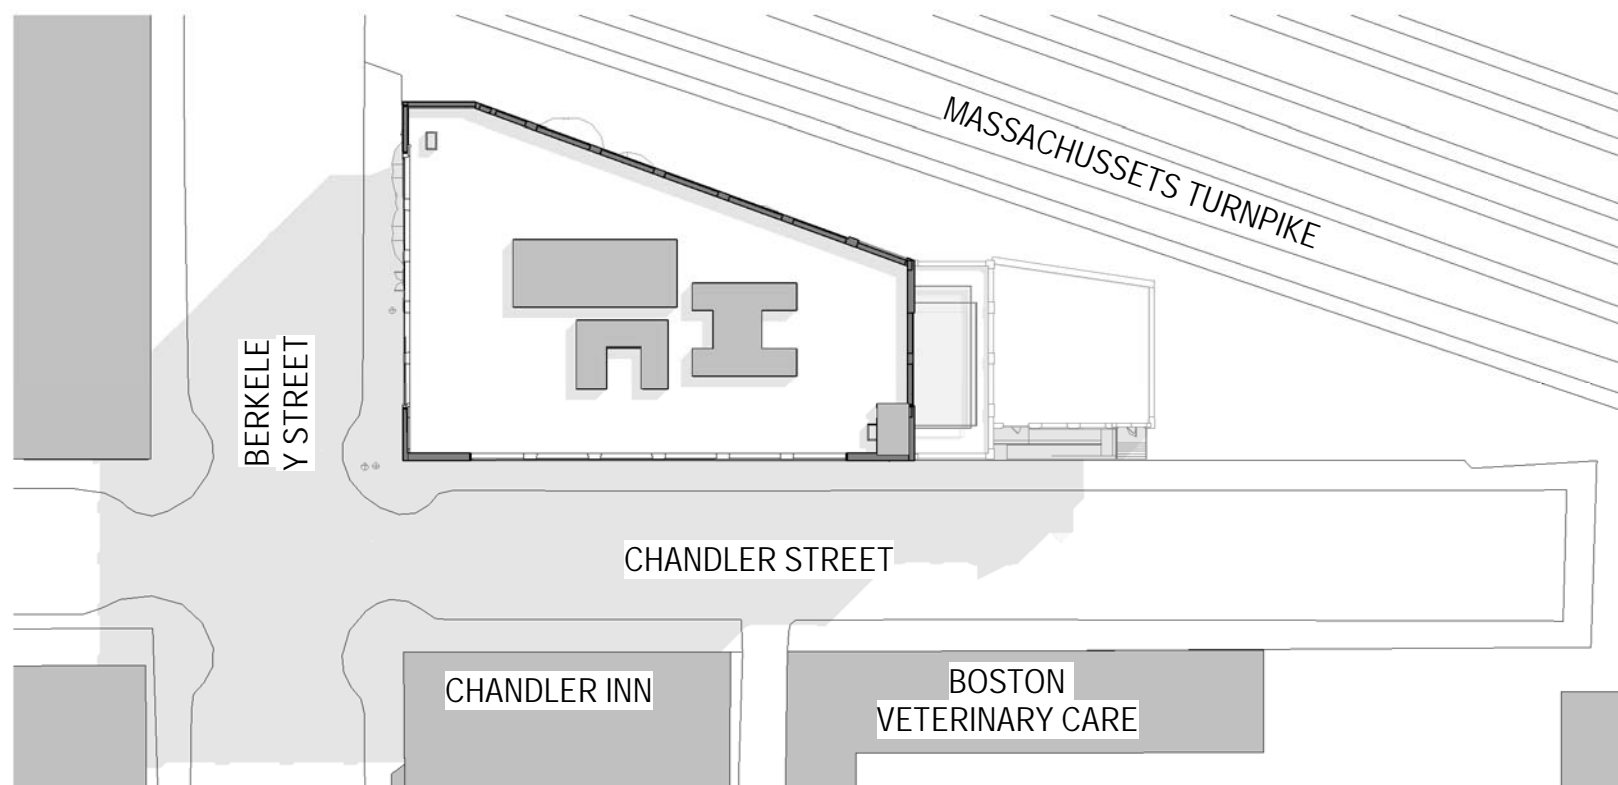

**SOUTH END  
LANDMARKS  
DISTRICT  
SUBMISSION**



**PERKINS  
+ WILL**

225 Franklin Street, Suite 1100  
Boston, MA 02110  
t 617.478.0300  
f 617.478.0321  
www.perkinswill.com

CONSULTANTS

PROJECT

**95 BERKELEY ST**  
BOSTON, MA 02116

**CIM**

**CIM GROUP**

540 Madison Ave,  
New York, NY 10022

TRUE  
NORTH



SOUTH END  
LANDMARKS DISTRICT  
SUBMISSION

ISSUE CHART

NO	ISSUE	DATE
Job Number		
Checked	Checker	
Approved	Approver	
	TITLE	

**3D VIEW**

SHEET NUMBER

**\*G00- 01**







**PERKINS  
+ WILL**

25 Franklin Street, Suite 1100  
Boston, MA 02110  
t 617.478.0300  
f 617.478.0321  
www.perkinswill.com

**CONSULTANTS**

MEPPP  
**RDK Engineers**

161 Worcester Road - Suite 501  
Framingham, MA 01701  
t 338.620.8900 x 11014

**PROJECT**


**95 BERKELEY ST**  
BOSTON, MA 02116

**CIM**

**CIM GROUP**

540 Madison Ave,  
New York, NY 10022

TRUE  
NORTH

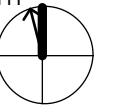

SOUTH END  
LANDMARKS DISTRICT  
SUBMISSION

**ISSUE CHART**

NO	ISSUE	DATE
Job Number		
Checked		Checker
Approved		Approver
TITLE		

**BUILDING  
PHOTOGRAPHS**

SHEET NUMBER

**A00- 01**





**PERKINS  
+ WILL**

25 Franklin Street, Suite 1100  
Boston, MA 02110  
t 617.478.0300  
f 617.478.0321  
www.perkinswill.com

**CONSULTANTS**

MEPPP  
**RDK Engineers**

161 Worcester Road - Suite 501  
Framingham, MA 01701  
t 508.620.8900 x 11014

**PROJECT**


**95 BERKELEY ST**  
BOSTON, MA 02116

**CIM**

**CIM GROUP**

540 Madison Ave,  
New York, NY 10022

TRUE  
NORTH

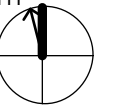

SOUTH END  
LANDMARKS DISTRICT  
SUBMISSION

**ISSUE CHART**

NO	ISSUE	DATE
Job Number		
Checked		Checker
Approved		Approver
		TITLE

**BUILDING  
PHOTOGRAPHS**

SHEET NUMBER

**A00- 02**





# PERKINS + WILL

25 Franklin Street, Suite 1100  
Boston, MA 02110  
t 617.478.0300  
f 617.478.0321  
www.perkinswill.com

## CONSULTANTS

MEPPP  
**RDK Engineers**

161 Worcester Road - Suite 501  
Framingham, MA 01701  
t 508.620.8900 x 11014

## PROJECT

**95 BERKELEY ST**  
BOSTON, MA 02116

# CIM

## CIM GROUP

540 Madison Ave,  
New York, NY 10022

TRUE  
NORTH



SOUTH END  
LANDMARKS DISTRICT  
SUBMISSION

## ISSUE CHART

NO	ISSUE	DATE
Job Number		
Checked	Checker	
Approved	Approver	
	TITLE	

## BUILDING PHOTOGRAPHS

SHEET NUMBER

**A00- 03**





**PERKINS  
+ WILL**

25 Franklin Street, Suite 1100  
Boston, MA 02110  
t 617.478.0300  
f 617.478.0321  
www.perkinswill.com

**CONSULTANTS**

MEPPP  
**RDK Engineers**

161 Worcester Road - Suite 501  
Framingham, MA 01701  
t 508.620.8900 x 11014

**PROJECT**


**95 BERKELEY ST**  
BOSTON, MA 02116

**CIM**

**CIM GROUP**

540 Madison Ave,  
New York, NY 10022

TRUE  
NORTH

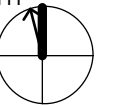

SOUTH END  
LANDMARKS DISTRICT  
SUBMISSION

**ISSUE CHART**

NO	ISSUE	DATE
Job Number		
Checked		Checker
Approved		Approver
		TITLE

**BUILDING  
PHOTOGRAPHS**

SHEET NUMBER

**A00- 04**





# PERKINS + WILL

25 Franklin Street, Suite 1100  
Boston, MA 02110  
t 617.478.0300  
f 617.478.0321  
www.perkinswill.com

## CONSULTANTS

MEPPP  
**RDK Engineers**

161 Worcester Road - Suite 501  
Framingham, MA 01701  
t 508.620.8900 x 11014

## PROJECT


**95 BERKELEY ST**  
BOSTON, MA 02116

# CIM

## CIM GROUP

540 Madison Ave,  
New York, NY 10022

TRUE  
NORTH

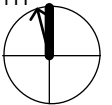

SOUTH END  
LANDMARKS DISTRICT  
SUBMISSION

## ISSUE CHART

NO	ISSUE	DATE
Job Number		
Checked		Checker
Approved		Approver
		TITLE

## NEIGHBOURHOOD PHOTOGRAPHS


SHEET NUMBER

**A00- 05**








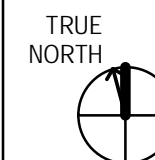

NO	ISSUE	DATE
Job Number		
Checked	Checker	
Approved	Approver	
	TITLE	

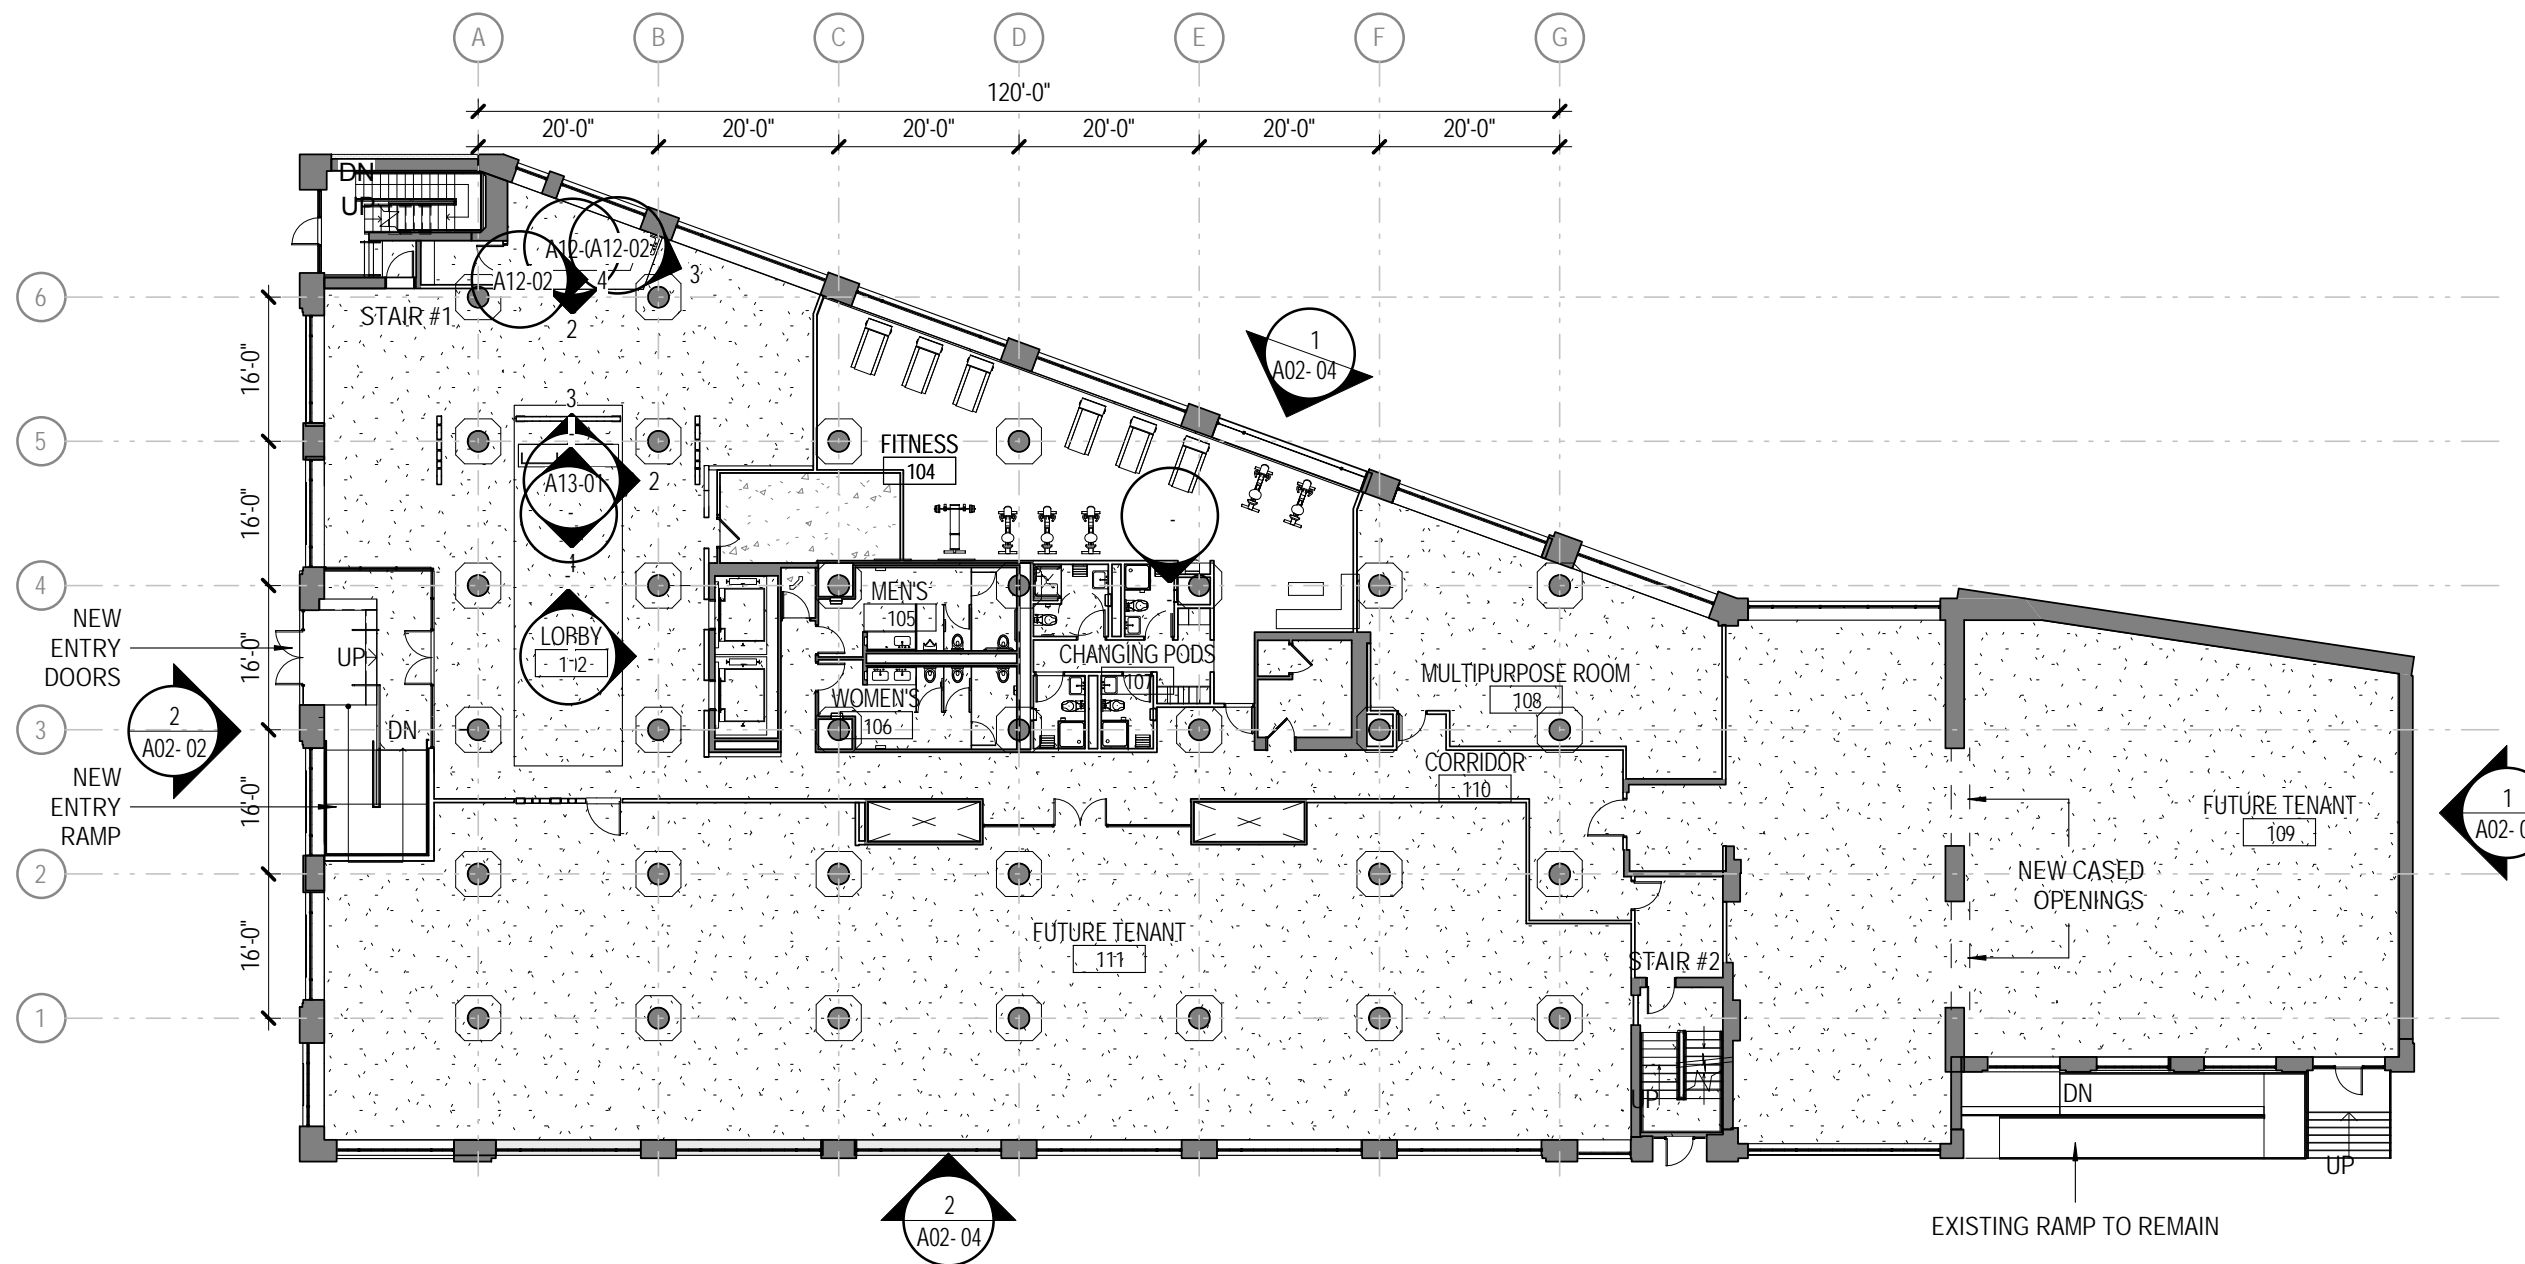


7/17/2018 12:23:28 PM C:\temp\95 Berkeley\_v2017\_Arch\_rathnamm.rvt






NO	ISSUE	DATE
Job Number		
Checked	Checker	
Approved	Approver	
TITLE		

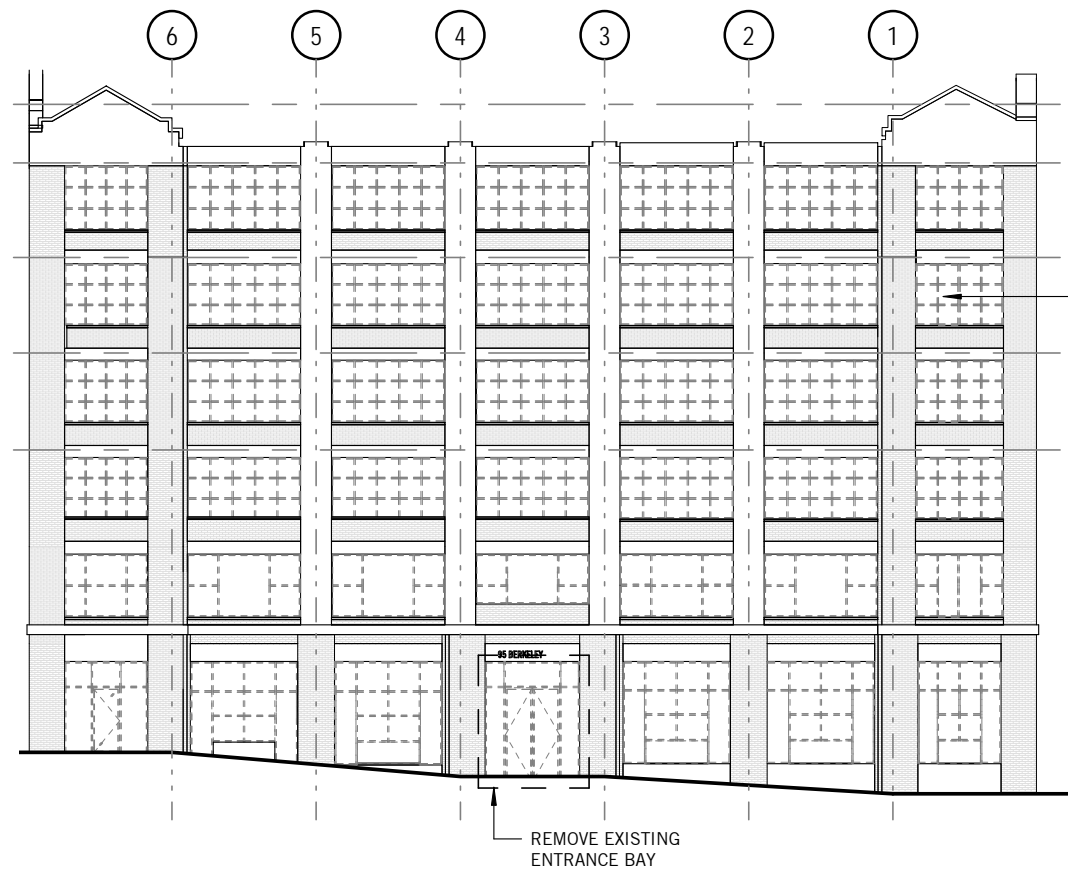

**② WEST ELEVATION - EXISTING**  
3/64" = 1'-0"

REMOVE EXISTING  
WINDOWS. TYP.

REMOVE EXISTING  
ENTRANCE BAY

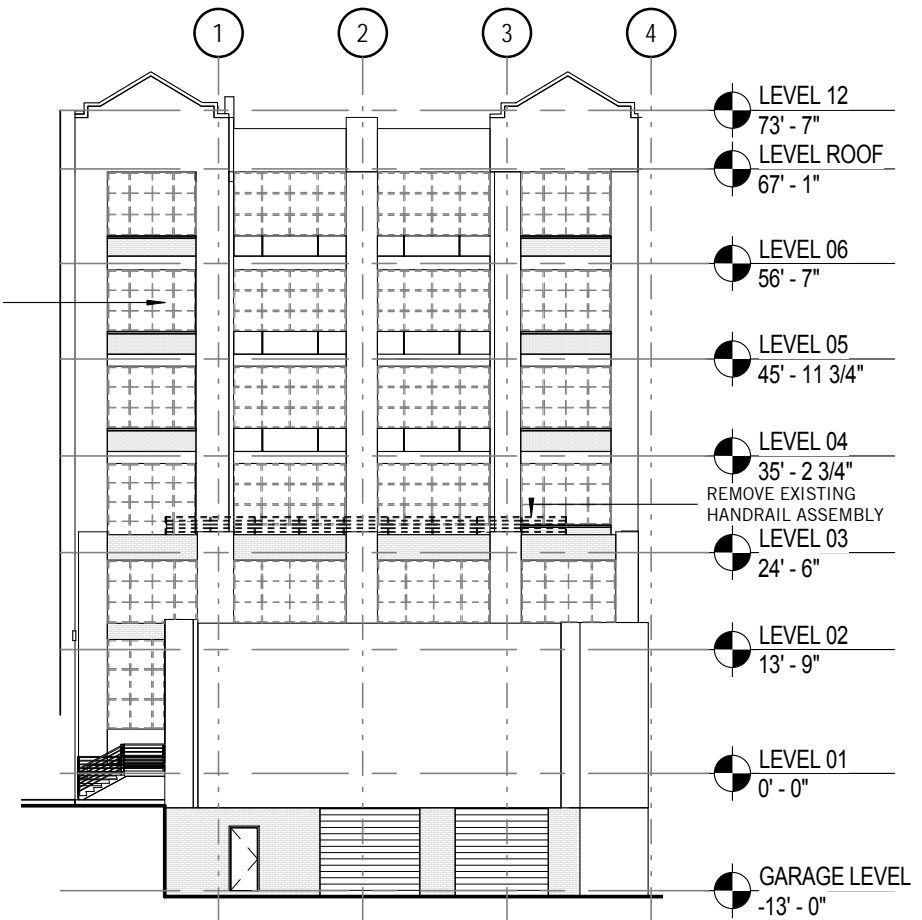

**① EAST ELEVATION - EXISTING**  
3/64" = 1'-0"

- LEVEL 12  
73' - 7"
- LEVEL ROOF  
67' - 1"
- LEVEL 06  
56' - 7"
- LEVEL 05  
45' - 11 3/4"
- LEVEL 04  
35' - 2 3/4"
- REMOVE EXISTING  
HANDRAIL ASSEMBLY
- LEVEL 03  
24' - 6"
- LEVEL 02  
13' - 9"
- LEVEL 01  
0' - 0"
- GARAGE LEVEL  
-13' - 0"






1	Landmarks Advisory review revisions	7/17/201 8
NO	ISSUE	DATE

Job Number \_\_\_\_\_  
Checked \_\_\_\_\_ Checker \_\_\_\_\_  
Approved \_\_\_\_\_ Approver \_\_\_\_\_  
TITLE \_\_\_\_\_


**EXTERIOR  
ELEVATIONS**

SHEET NUMBER

**A02- 02**

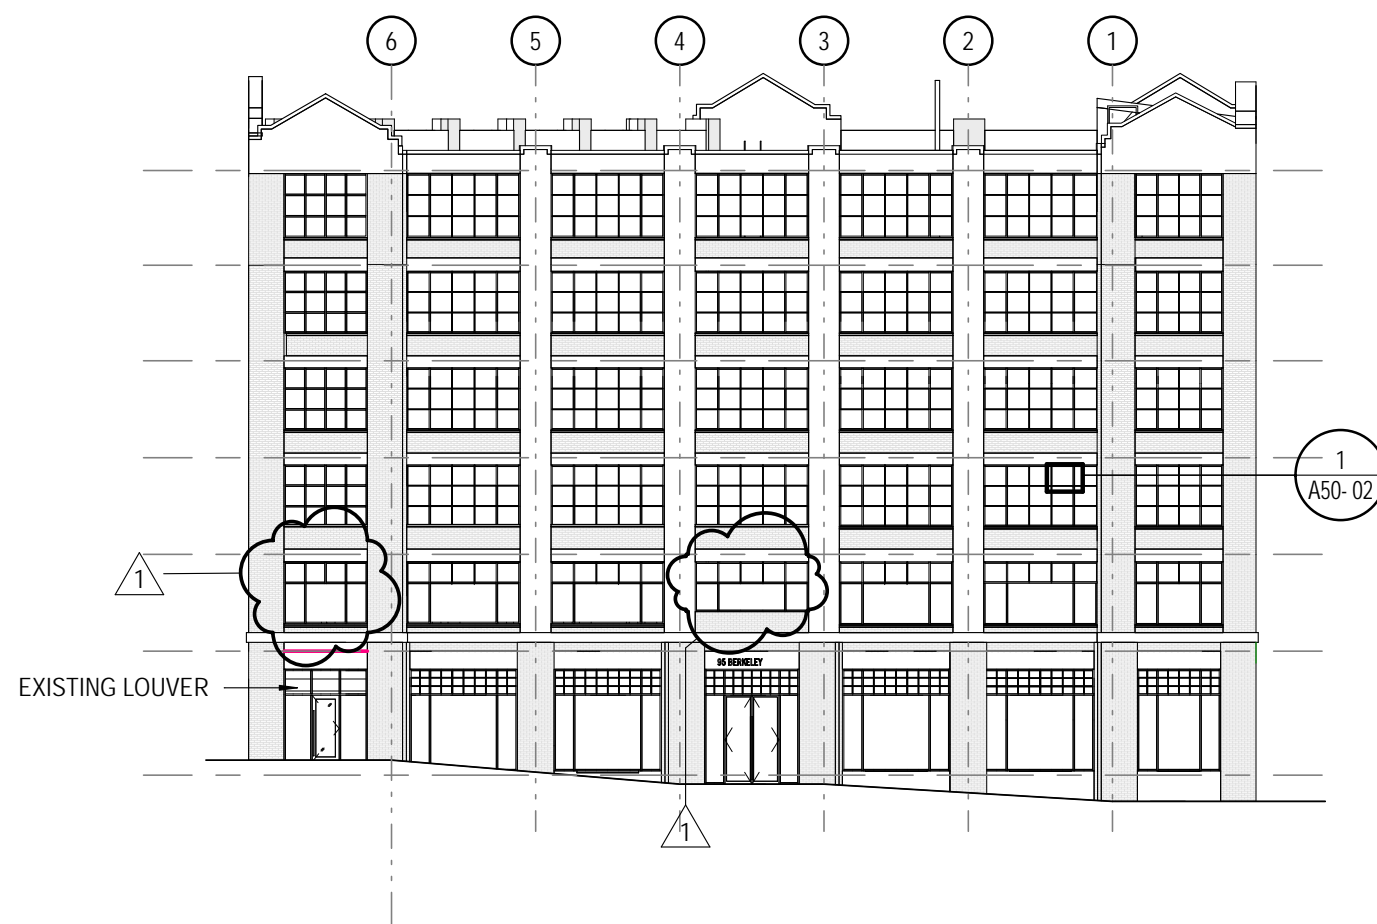


**2 WEST ELEVATION**  
3/64" = 1'-0"

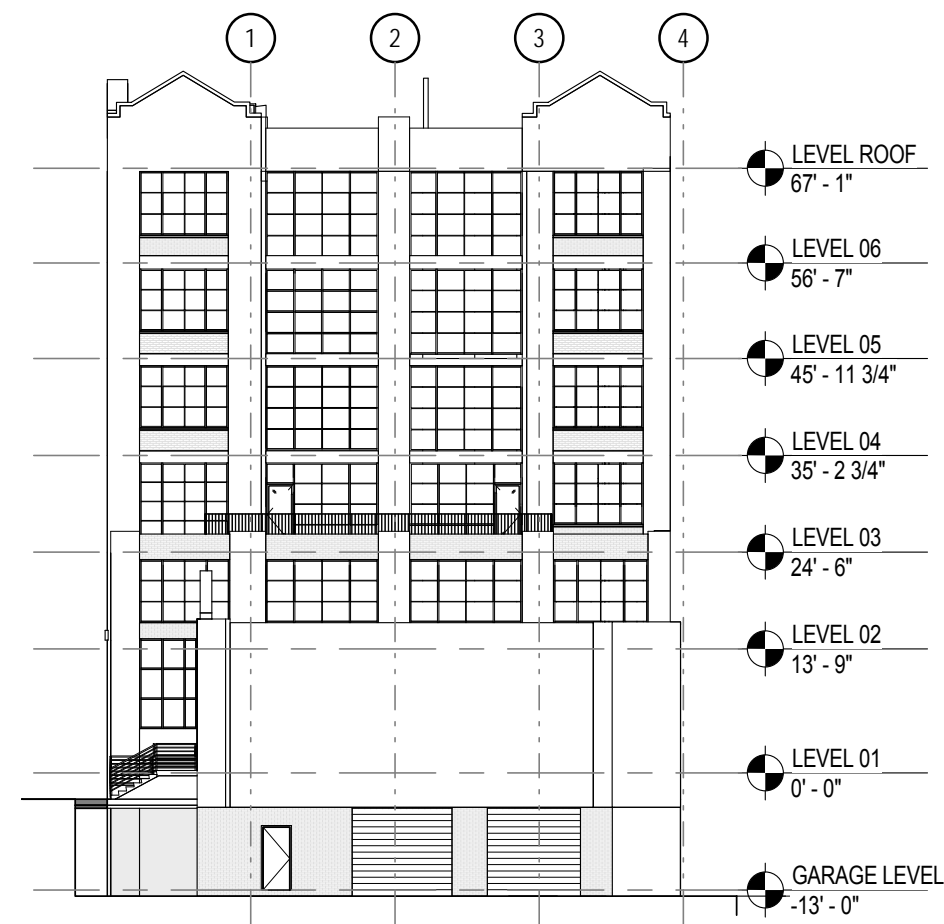


**1 EAST ELEVATION**  
3/64" = 1'-0"



1 / A06-01

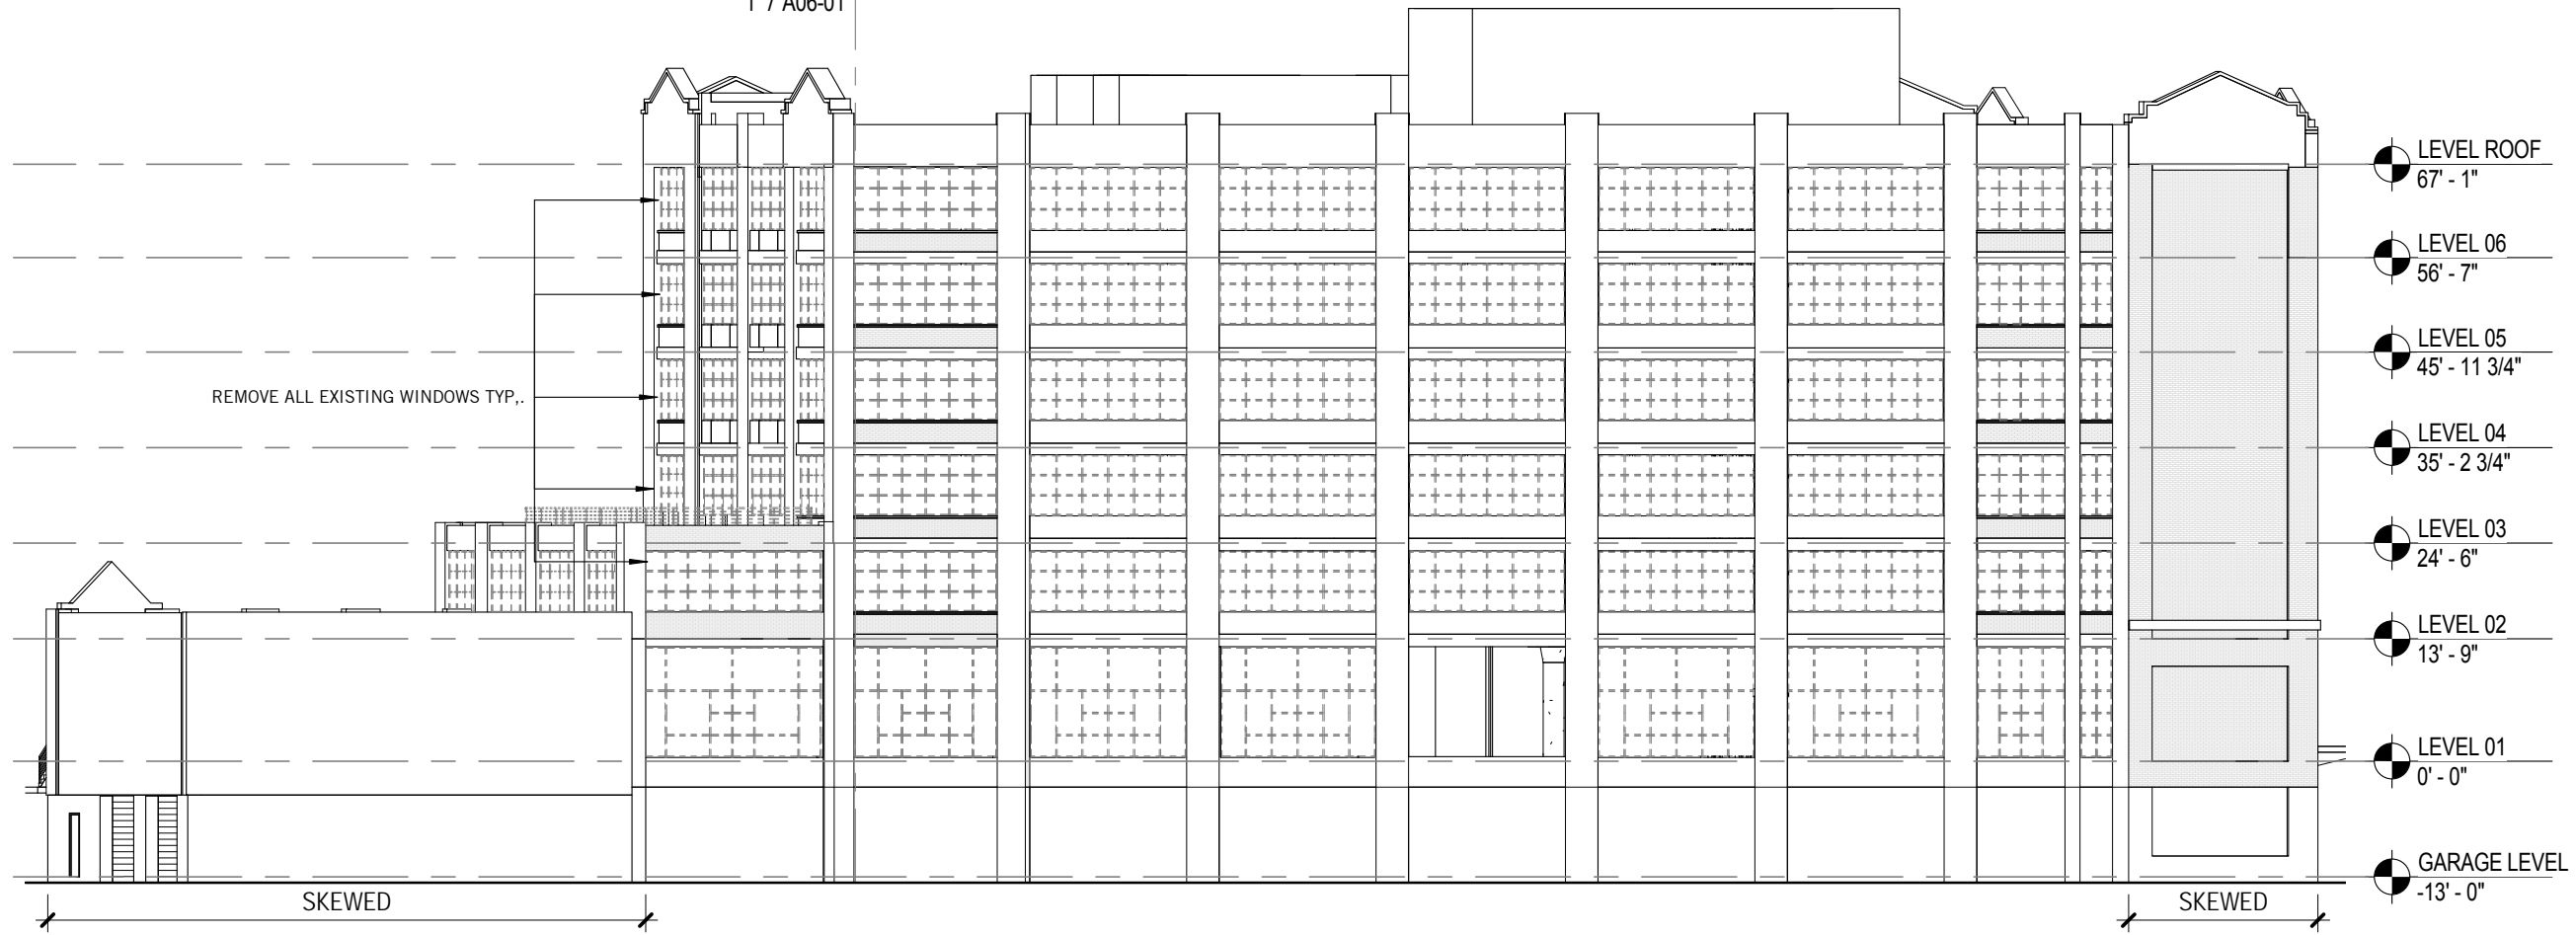

① NORTH ELEVATION  
3/64" = 1'-0"

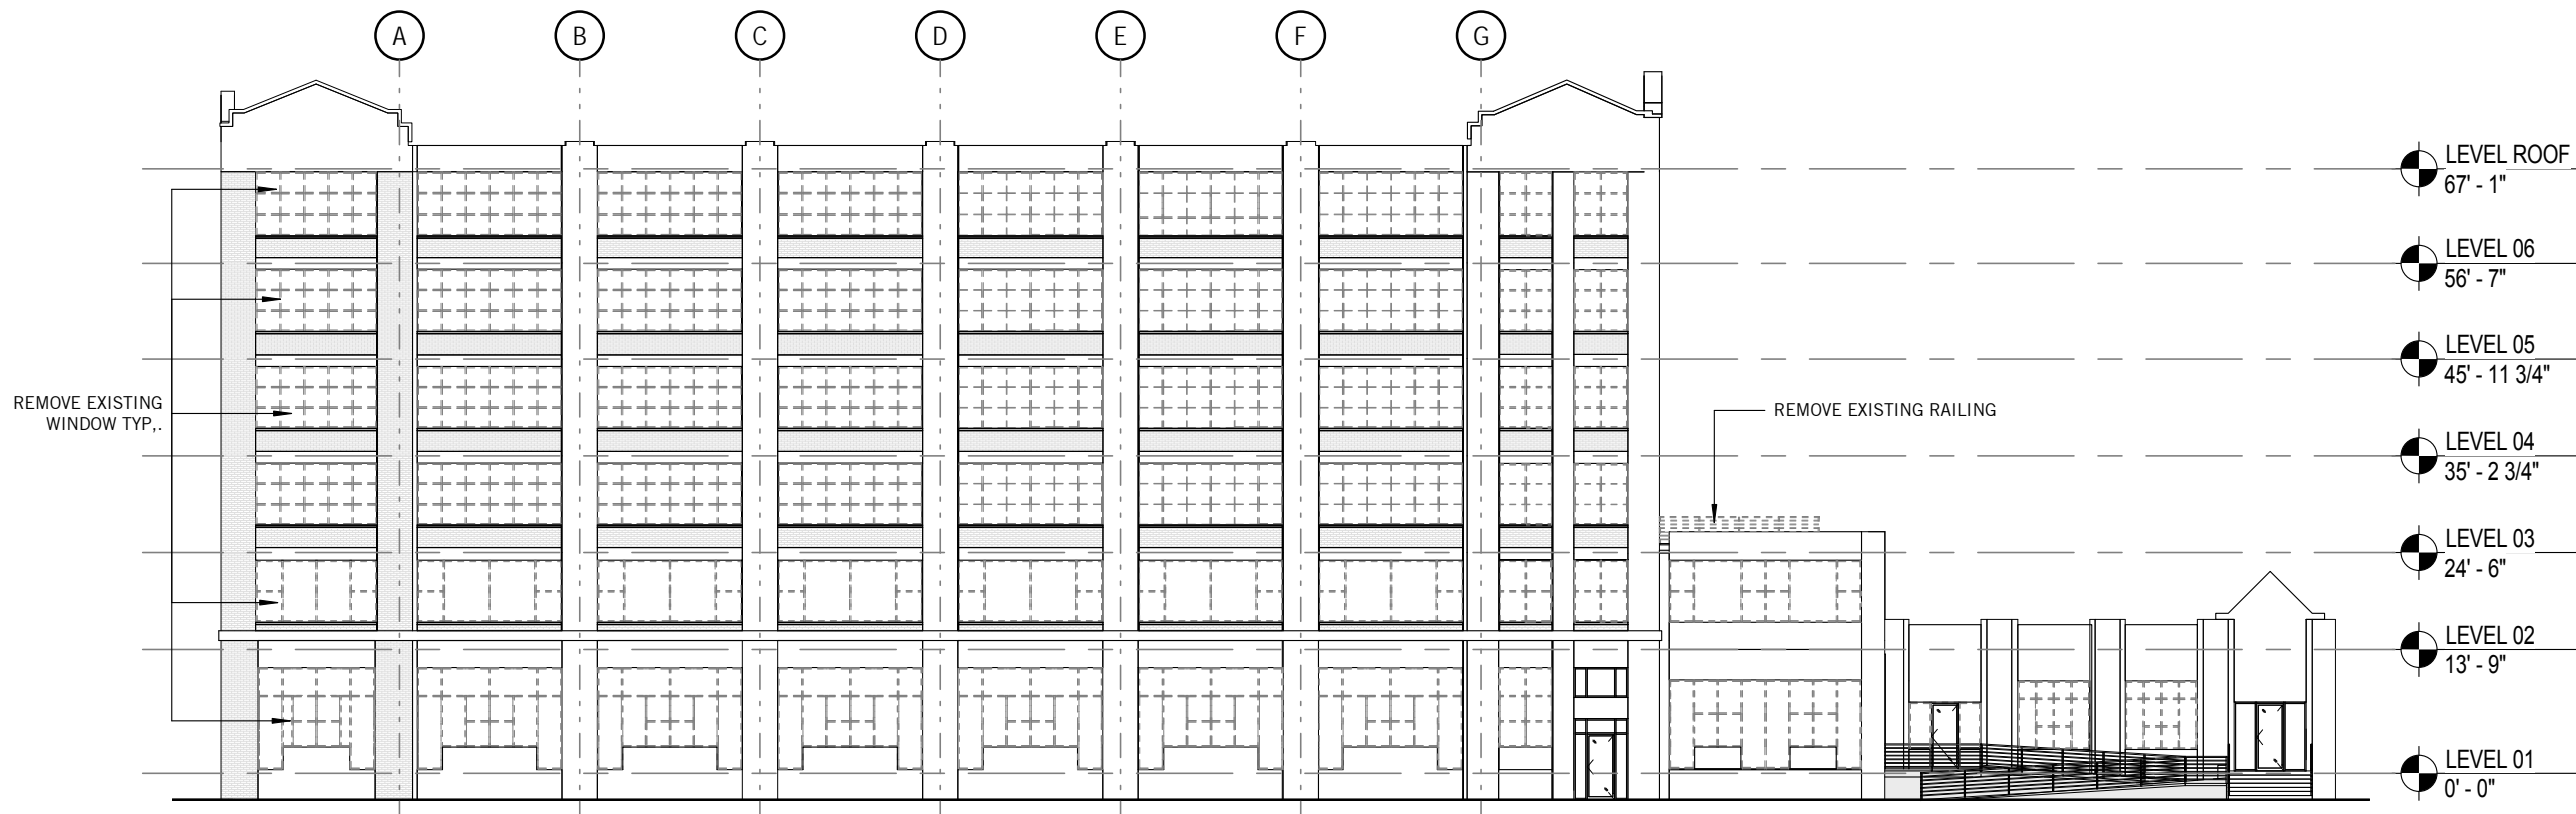

② SOUTH ELEVATION  
3/64" = 1'-0"

**PERKINS  
+ WILL**

225 Franklin Street, Suite 1100  
Boston, MA 02110  
t 617.478.0300  
f 617.478.0321  
www.perkinswill.com

CONSULTANTS

PROJECT

**95 BERKELEY ST**  
BOSTON, MA 02116

**CIM**

**CIM GROUP**

540 Madison Ave,  
New York, NY 10022

TRUE  
NORTH



SOUTH END  
LANDMARKS DISTRICT  
SUBMISSION

ISSUE CHART

NO	ISSUE	DATE
Job Number		
Checked		Checker
Approved		Approver
		TITLE

**EXISTING EXTERIOR  
ELEVATIONS**

SHEET NUMBER

**A02- 03**






NO	ISSUE	DATE
Job Number		
Checked		Checker
Approved		Approver
		TITLE



**1 NORTH ELEVATION**  
3/64" = 1'-0"

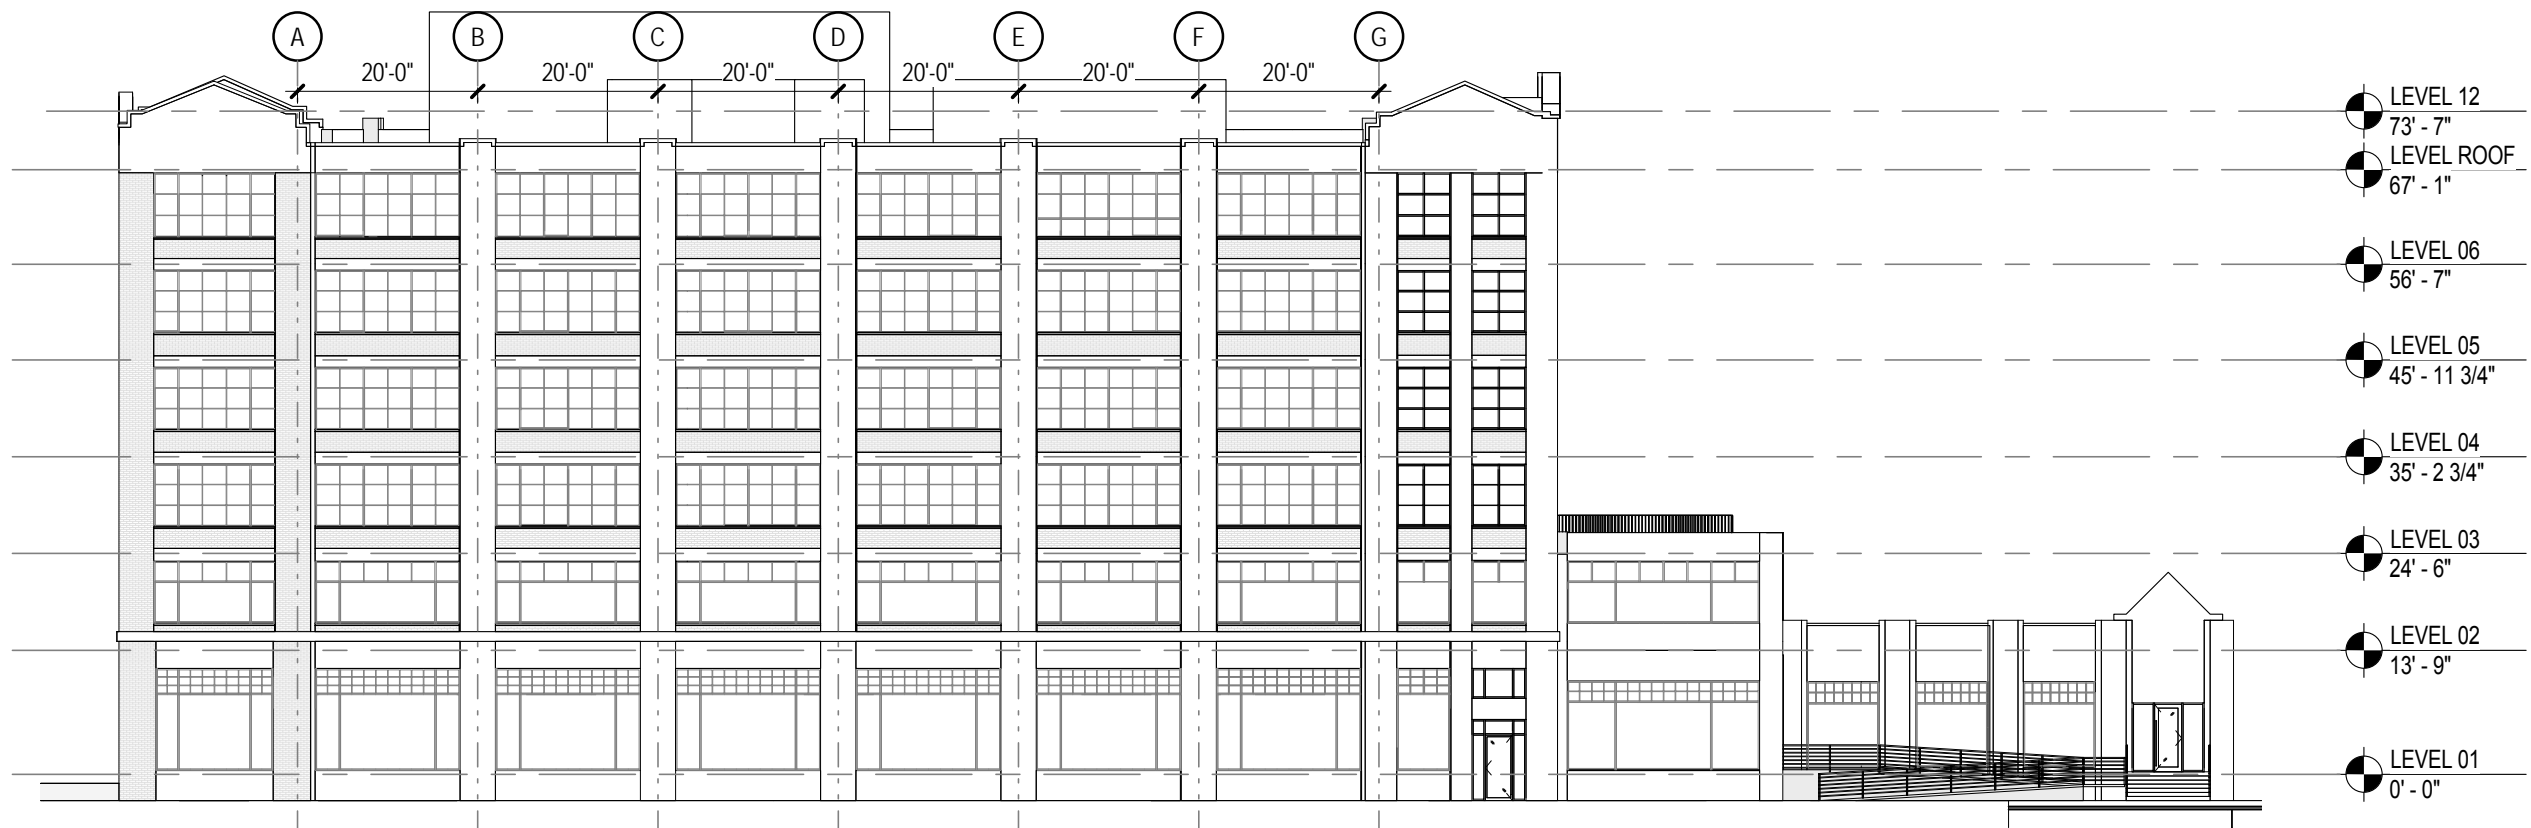

**2 SOUTH ELEVATION**  
3/64" = 1'-0"



TRUE  
NORTH



SOUTH END  
LANDMARKS DISTRICT  
SUBMISSION

ISSUE CHART


NO	ISSUE	DATE
1	Landmarks Advisory review revisions	7/17/2018

Job Number \_\_\_\_\_  
Checked \_\_\_\_\_ Checker \_\_\_\_\_  
Approved \_\_\_\_\_ Approver \_\_\_\_\_  
TITLE \_\_\_\_\_

**WINDOW DETAILS**


SHEET NUMBER

**A50-01**

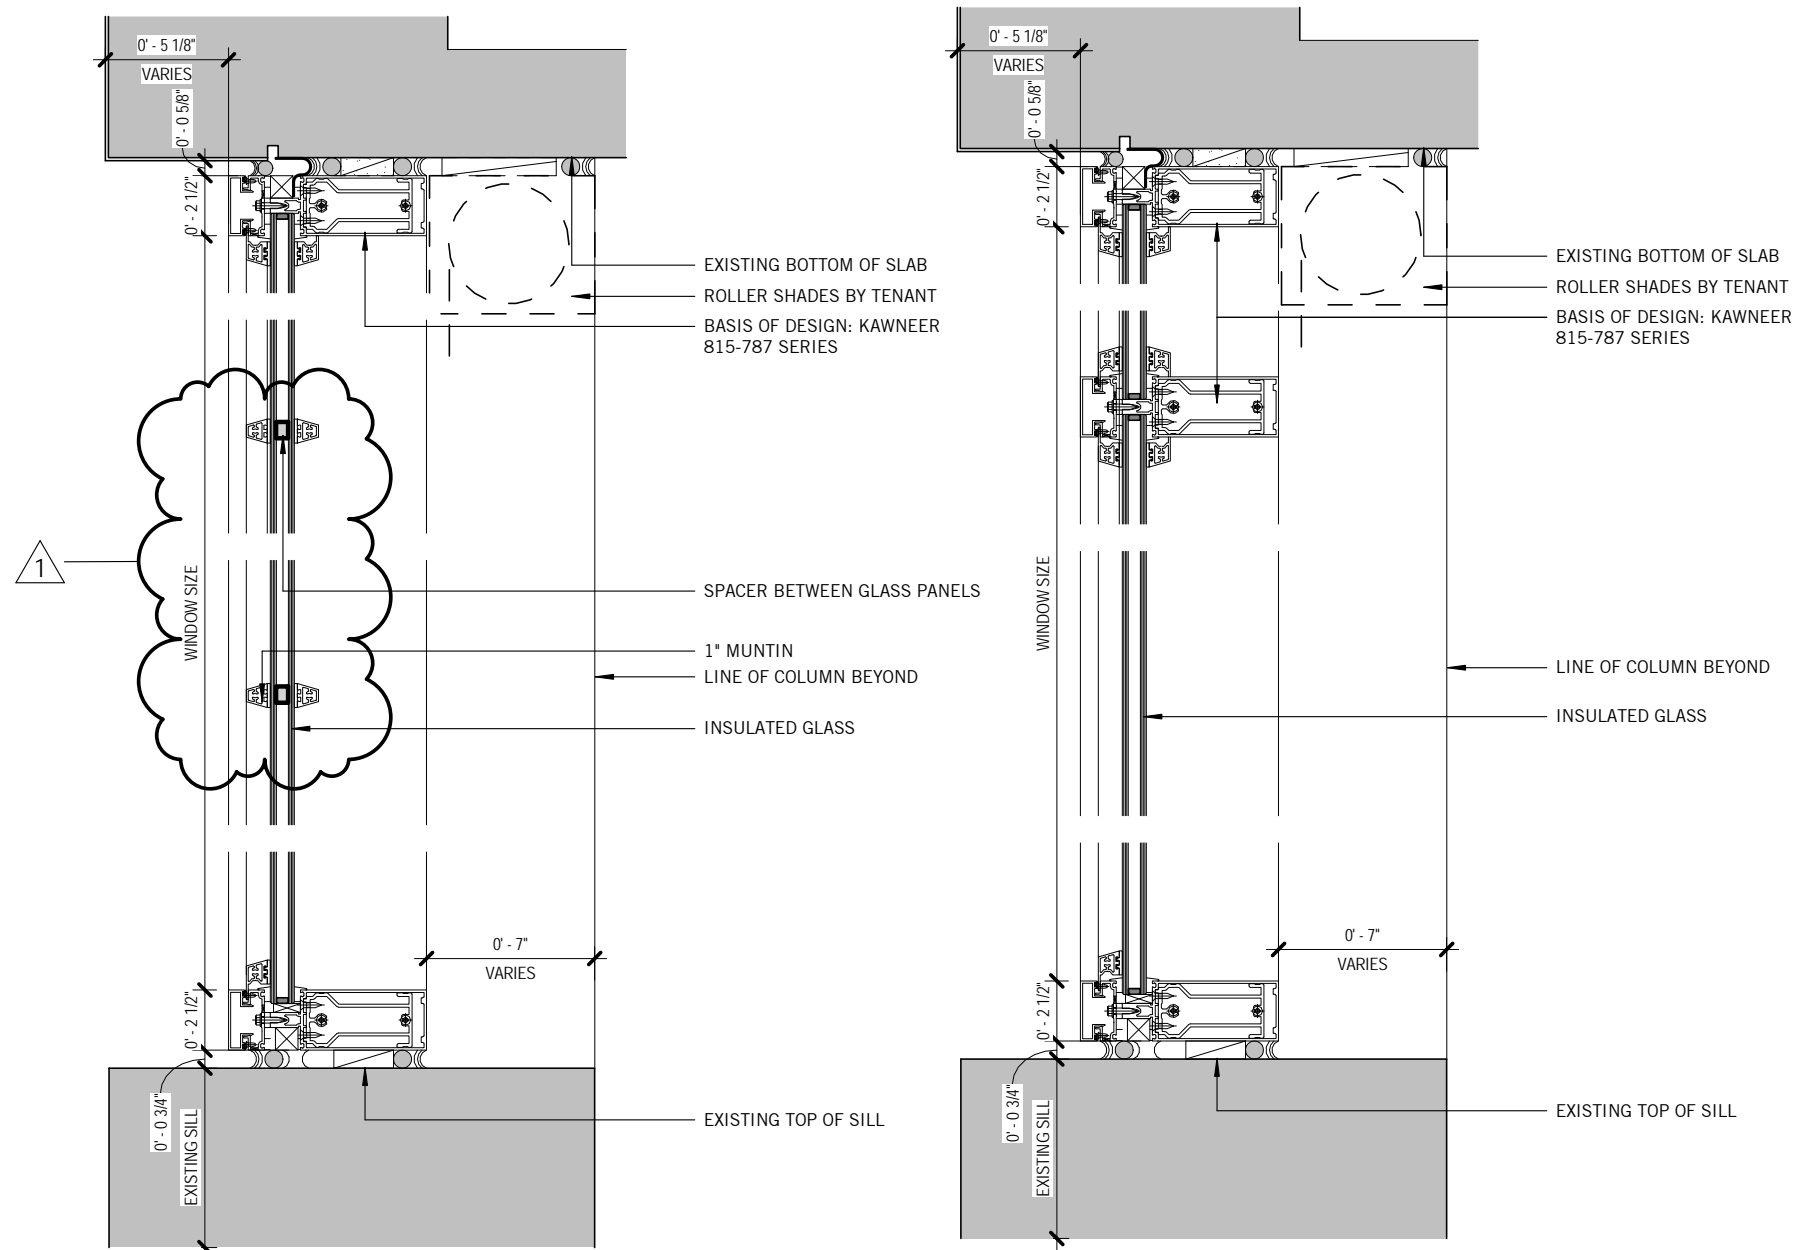

**④** TYPICAL SECTION DETAIL AT L3-L6 WINDOWS  
1 1/2" = 1'-0"

**②** TYPICAL SECTION DETAIL AT L1, L2 WINDOWS  
1 1/2" = 1'-0"

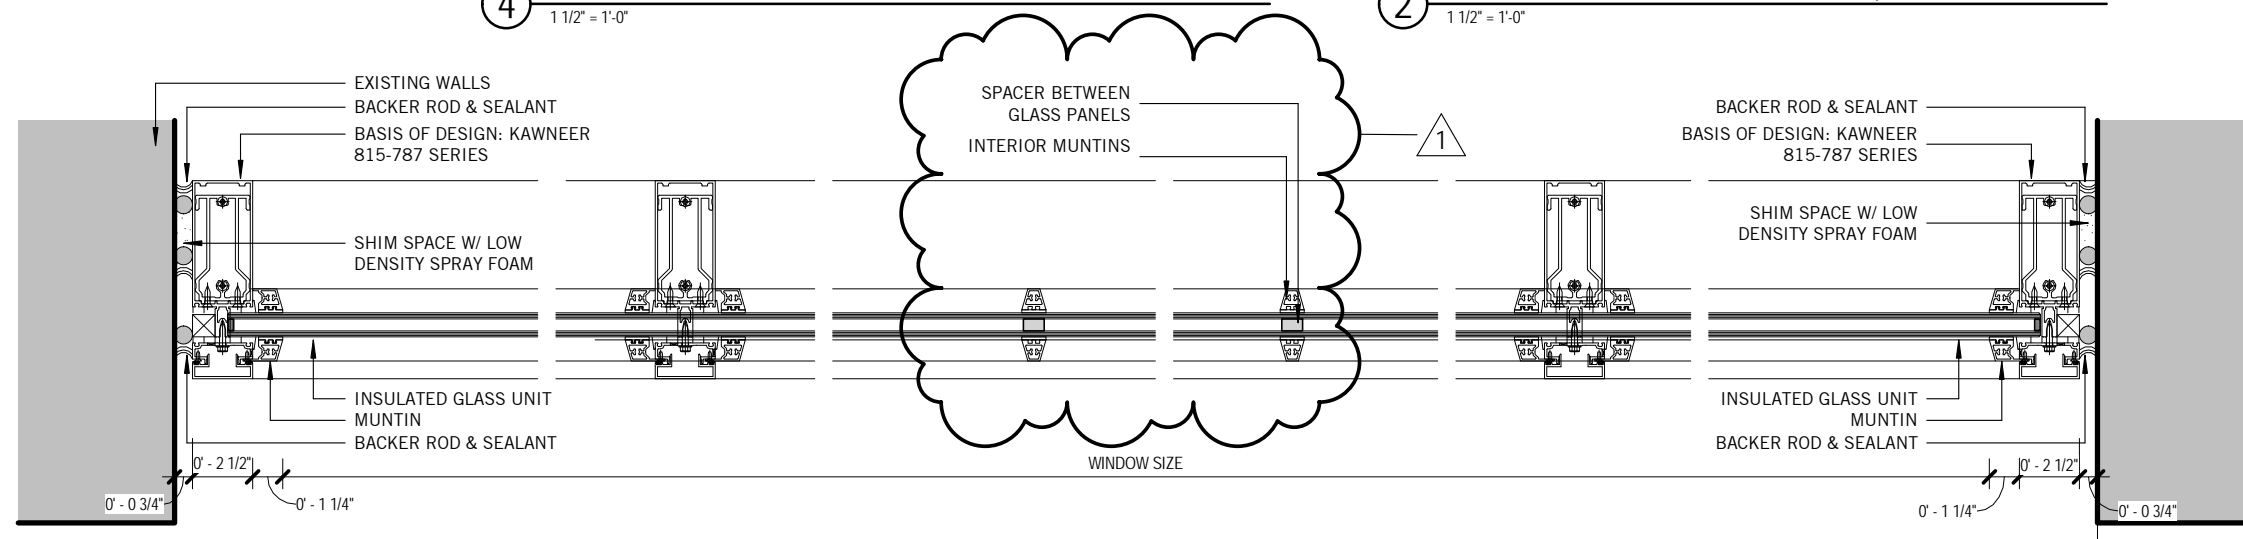

**③** TYPICAL PLAN DETAIL AT WINDOW  
1 1/2" = 1'-0"



**PERKINS  
+ WILL**

225 Franklin Street, Suite 1100  
Boston, MA 02110  
t 617.478.0300  
f 617.478.0321  
www.perkinswill.com

CONSULTANTS

PROJECT

**95 BERKELEY ST**  
BOSTON, MA 02116

**CIM**

**CIM GROUP**  
540 Madison Ave,  
New York, NY 10022

TRUE  
NORTH



SOUTH END  
LANDMARKS DISTRICT  
SUBMISSION

ISSUE CHART


NO	ISSUE	DATE

Job Number \_\_\_\_\_  
Checked \_\_\_\_\_ Checker \_\_\_\_\_  
Approved \_\_\_\_\_ Approver \_\_\_\_\_  
TITLE \_\_\_\_\_

**3" SCALE LITE  
ELEVATION**

SHEET NUMBER

**A50- 02**

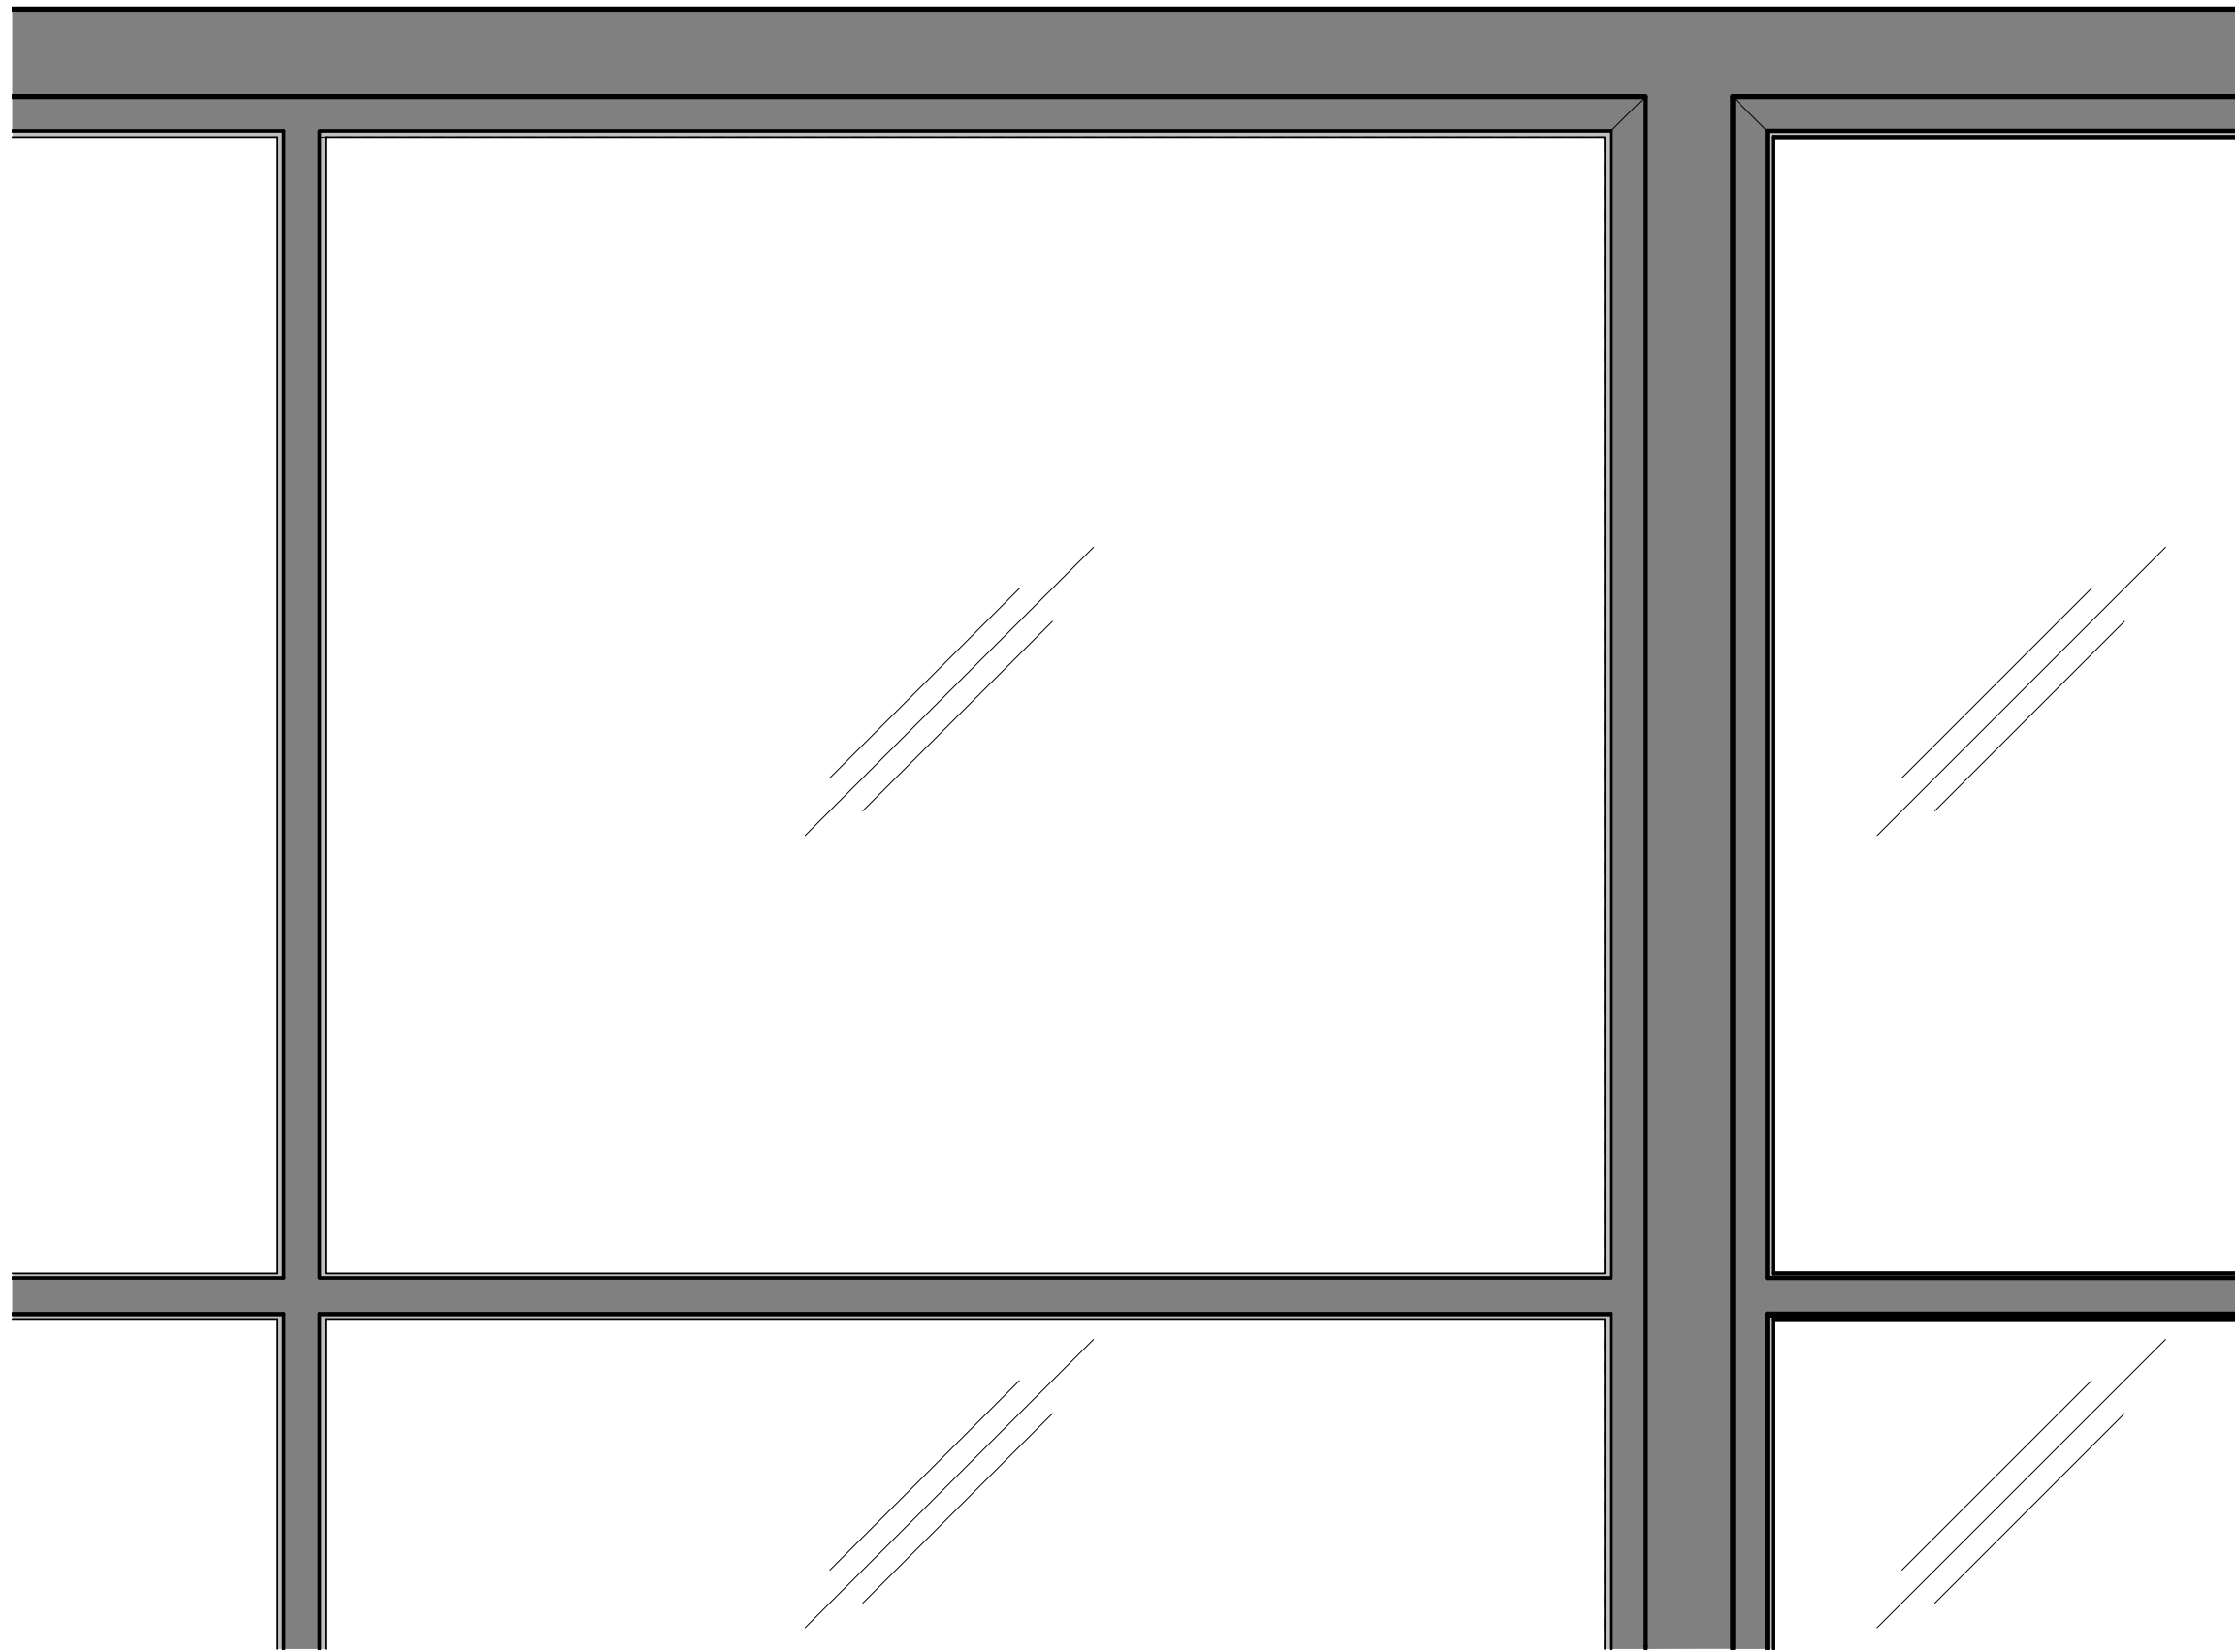

① TYPICAL SIMULATED DIVIDED LITE ELEVATION  
3" = 1'-0"