



1 BEAVER PLACE (PRIVATE WAY) ELEVATION
SCALE: 1/2" = 1'-0"

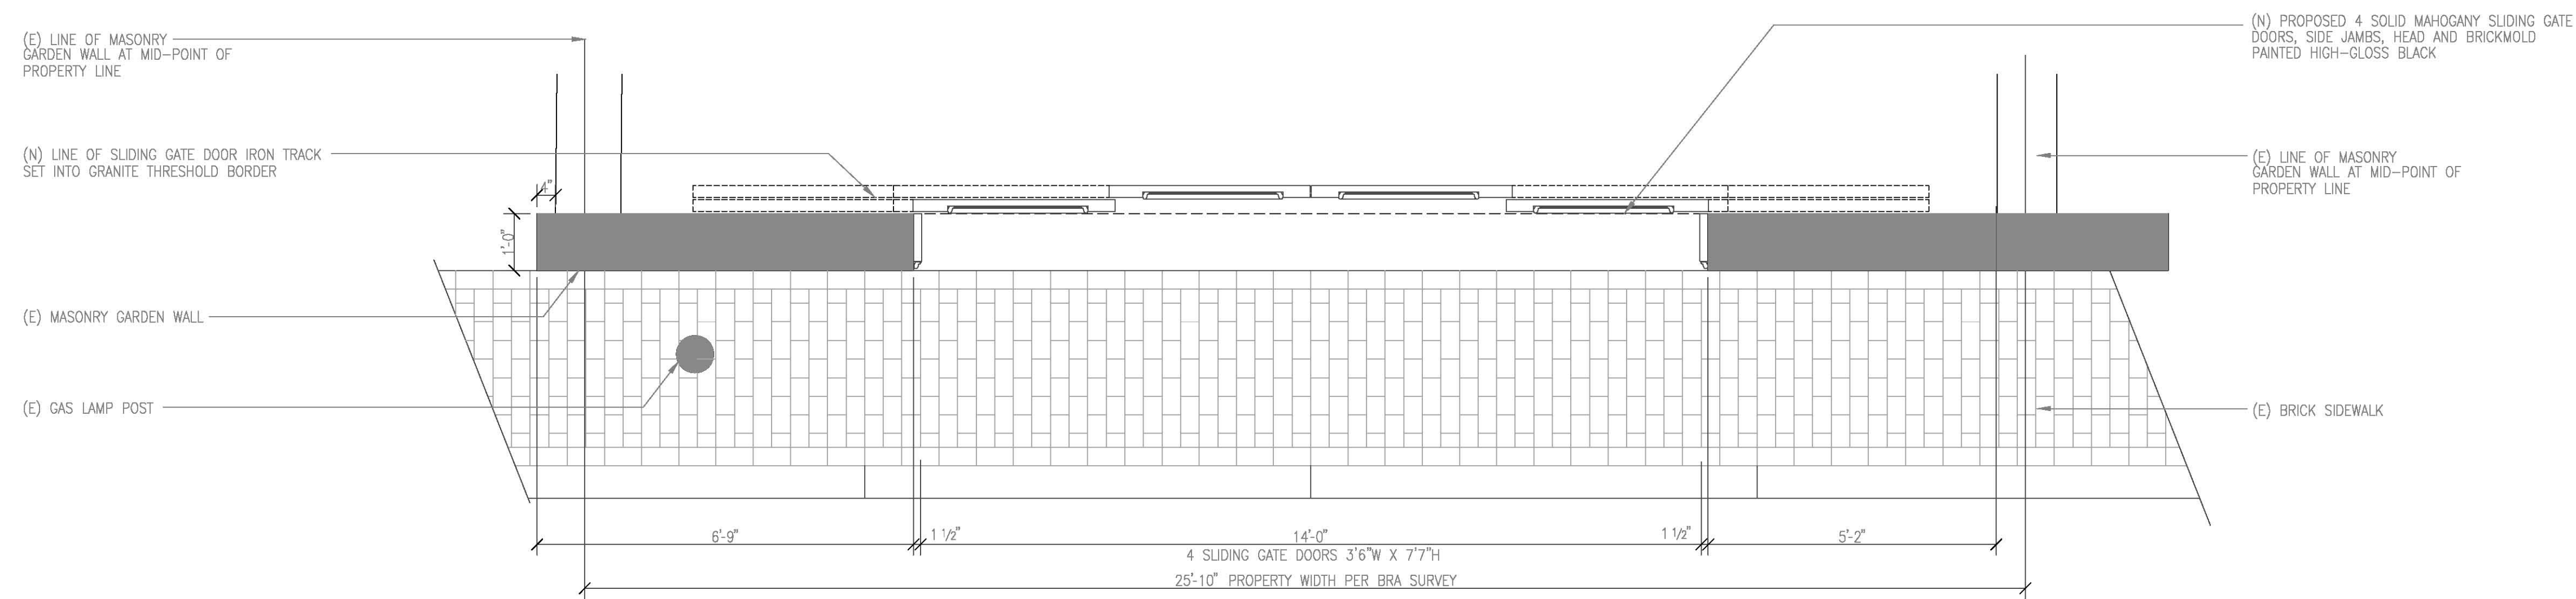

2 BEAVER PLACE (PRIVATE WAY) PLAN
SCALE: 1/2" = 1'-0"

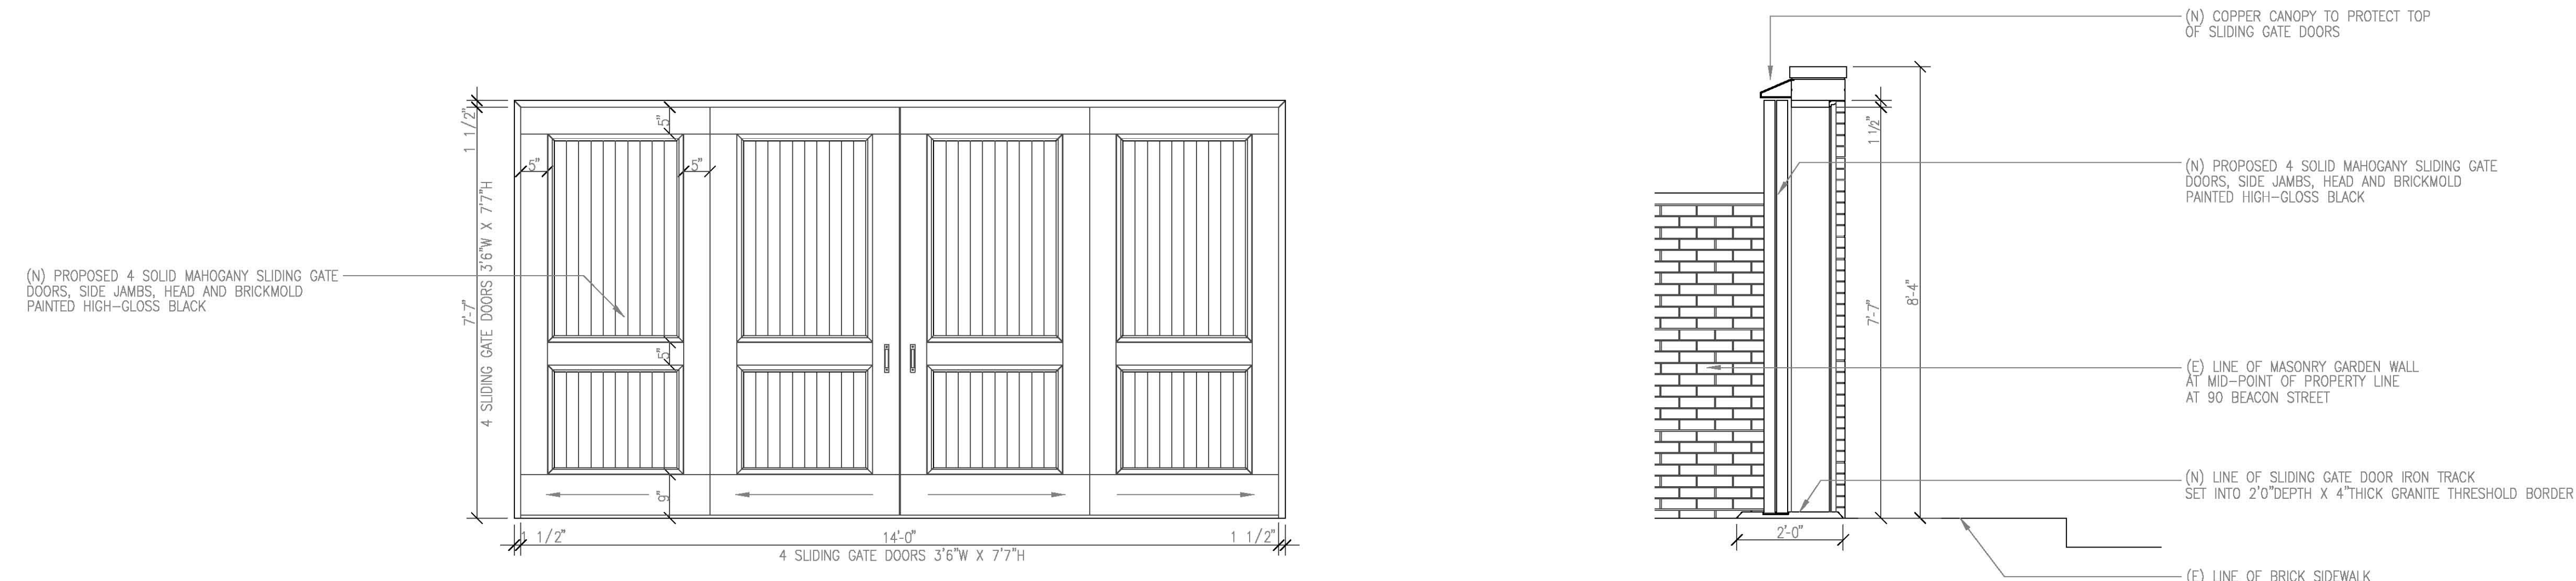

3 SLIDING GATE DOOR DETAILS
SCALE: 1/2" = 1'-0"



REVISION NO.	DATE

