



DATE 12/20/16	CLIENT 22 BOSTON WHARF ROAD, BOSTON MA 02210
NO. 01-SN-05	TITLE EXISTING CONDITIONS


PROJECT EXTERIOR SIGNAGE


DYER BROWN
 DYER BROWN ARCHITECTS | DYERBROWN.COM

One Winthrop Square
 Boston, MA 02110-1209

T 617 426 1680
 F 617 426 2187




DATE 12/20/16	CLIENT 22 BOSTON WHARF ROAD, BOSTON MA 02210	PROJECT EXTERIOR SIGNAGE	 One Winthrop Square 617 426 1680 Boston, MA 02110-1209 617 426 2187
NO. 01-SN-03	TITLE RENDERING WITH ISSUED BANNER		

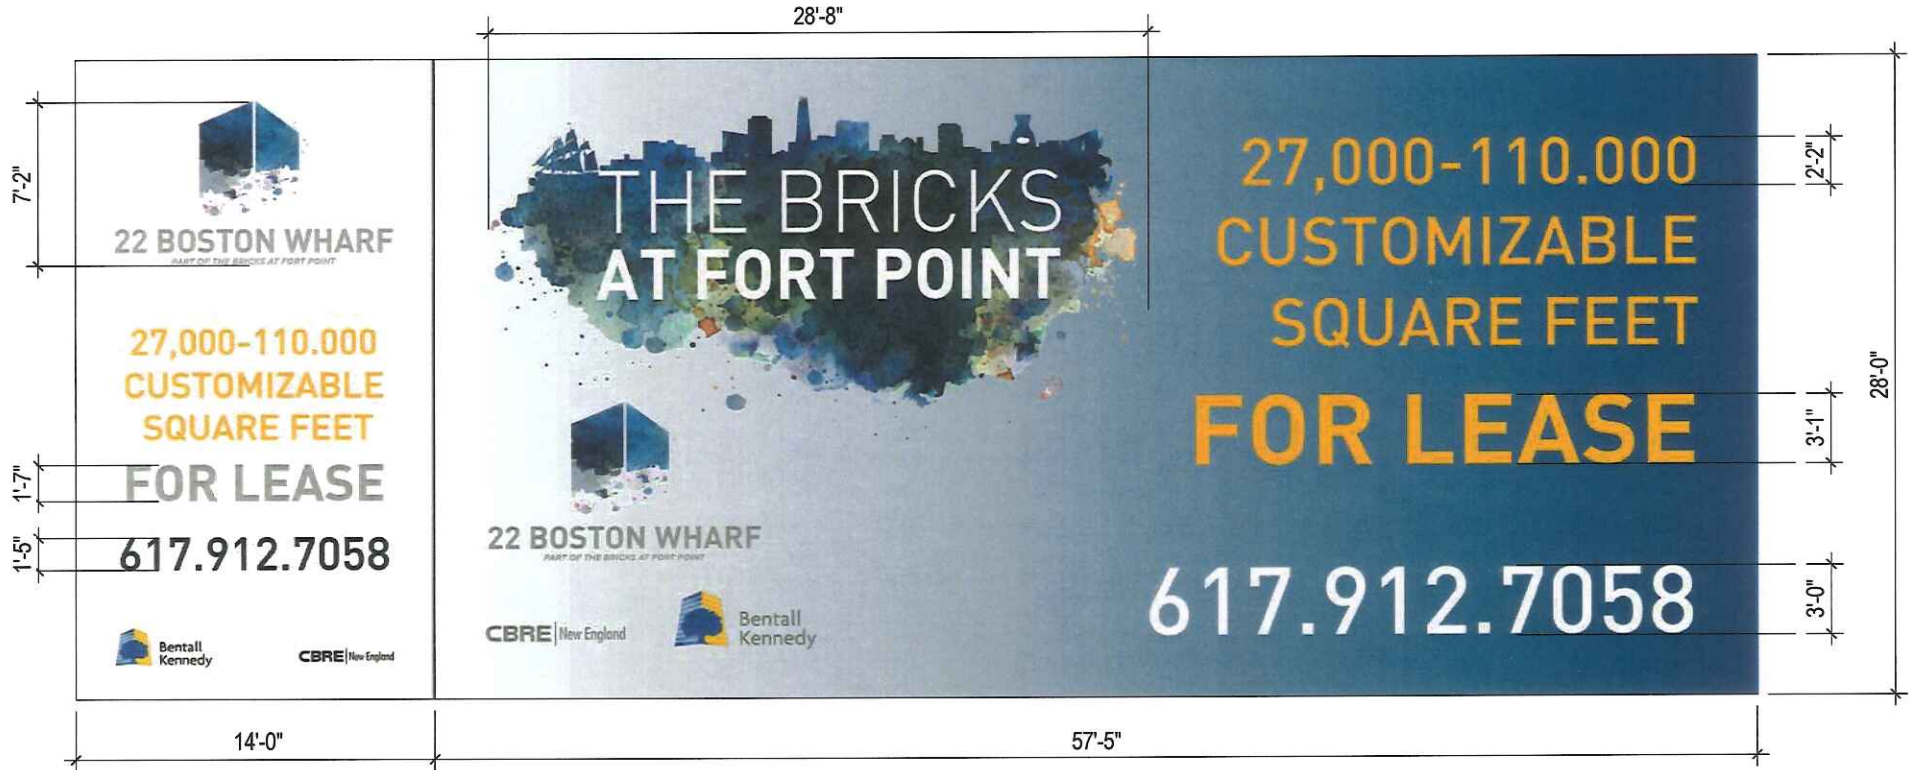

SCALE 1/8"=1'-0"

DATE 12/20/16	CLIENT 22 BOSTON WHARF ROAD, BOSTON MA 02210	PROJECT EXTERIOR SIGNAGE	 One Winthrop Square T 617 426 1680 Boston, MA 02110-1209 F 617 426 2187 DYER BROWN ARCHITECTS DYERBROWN.COM
NO. 01-SN-04	TITLE ISSUED BANNER		

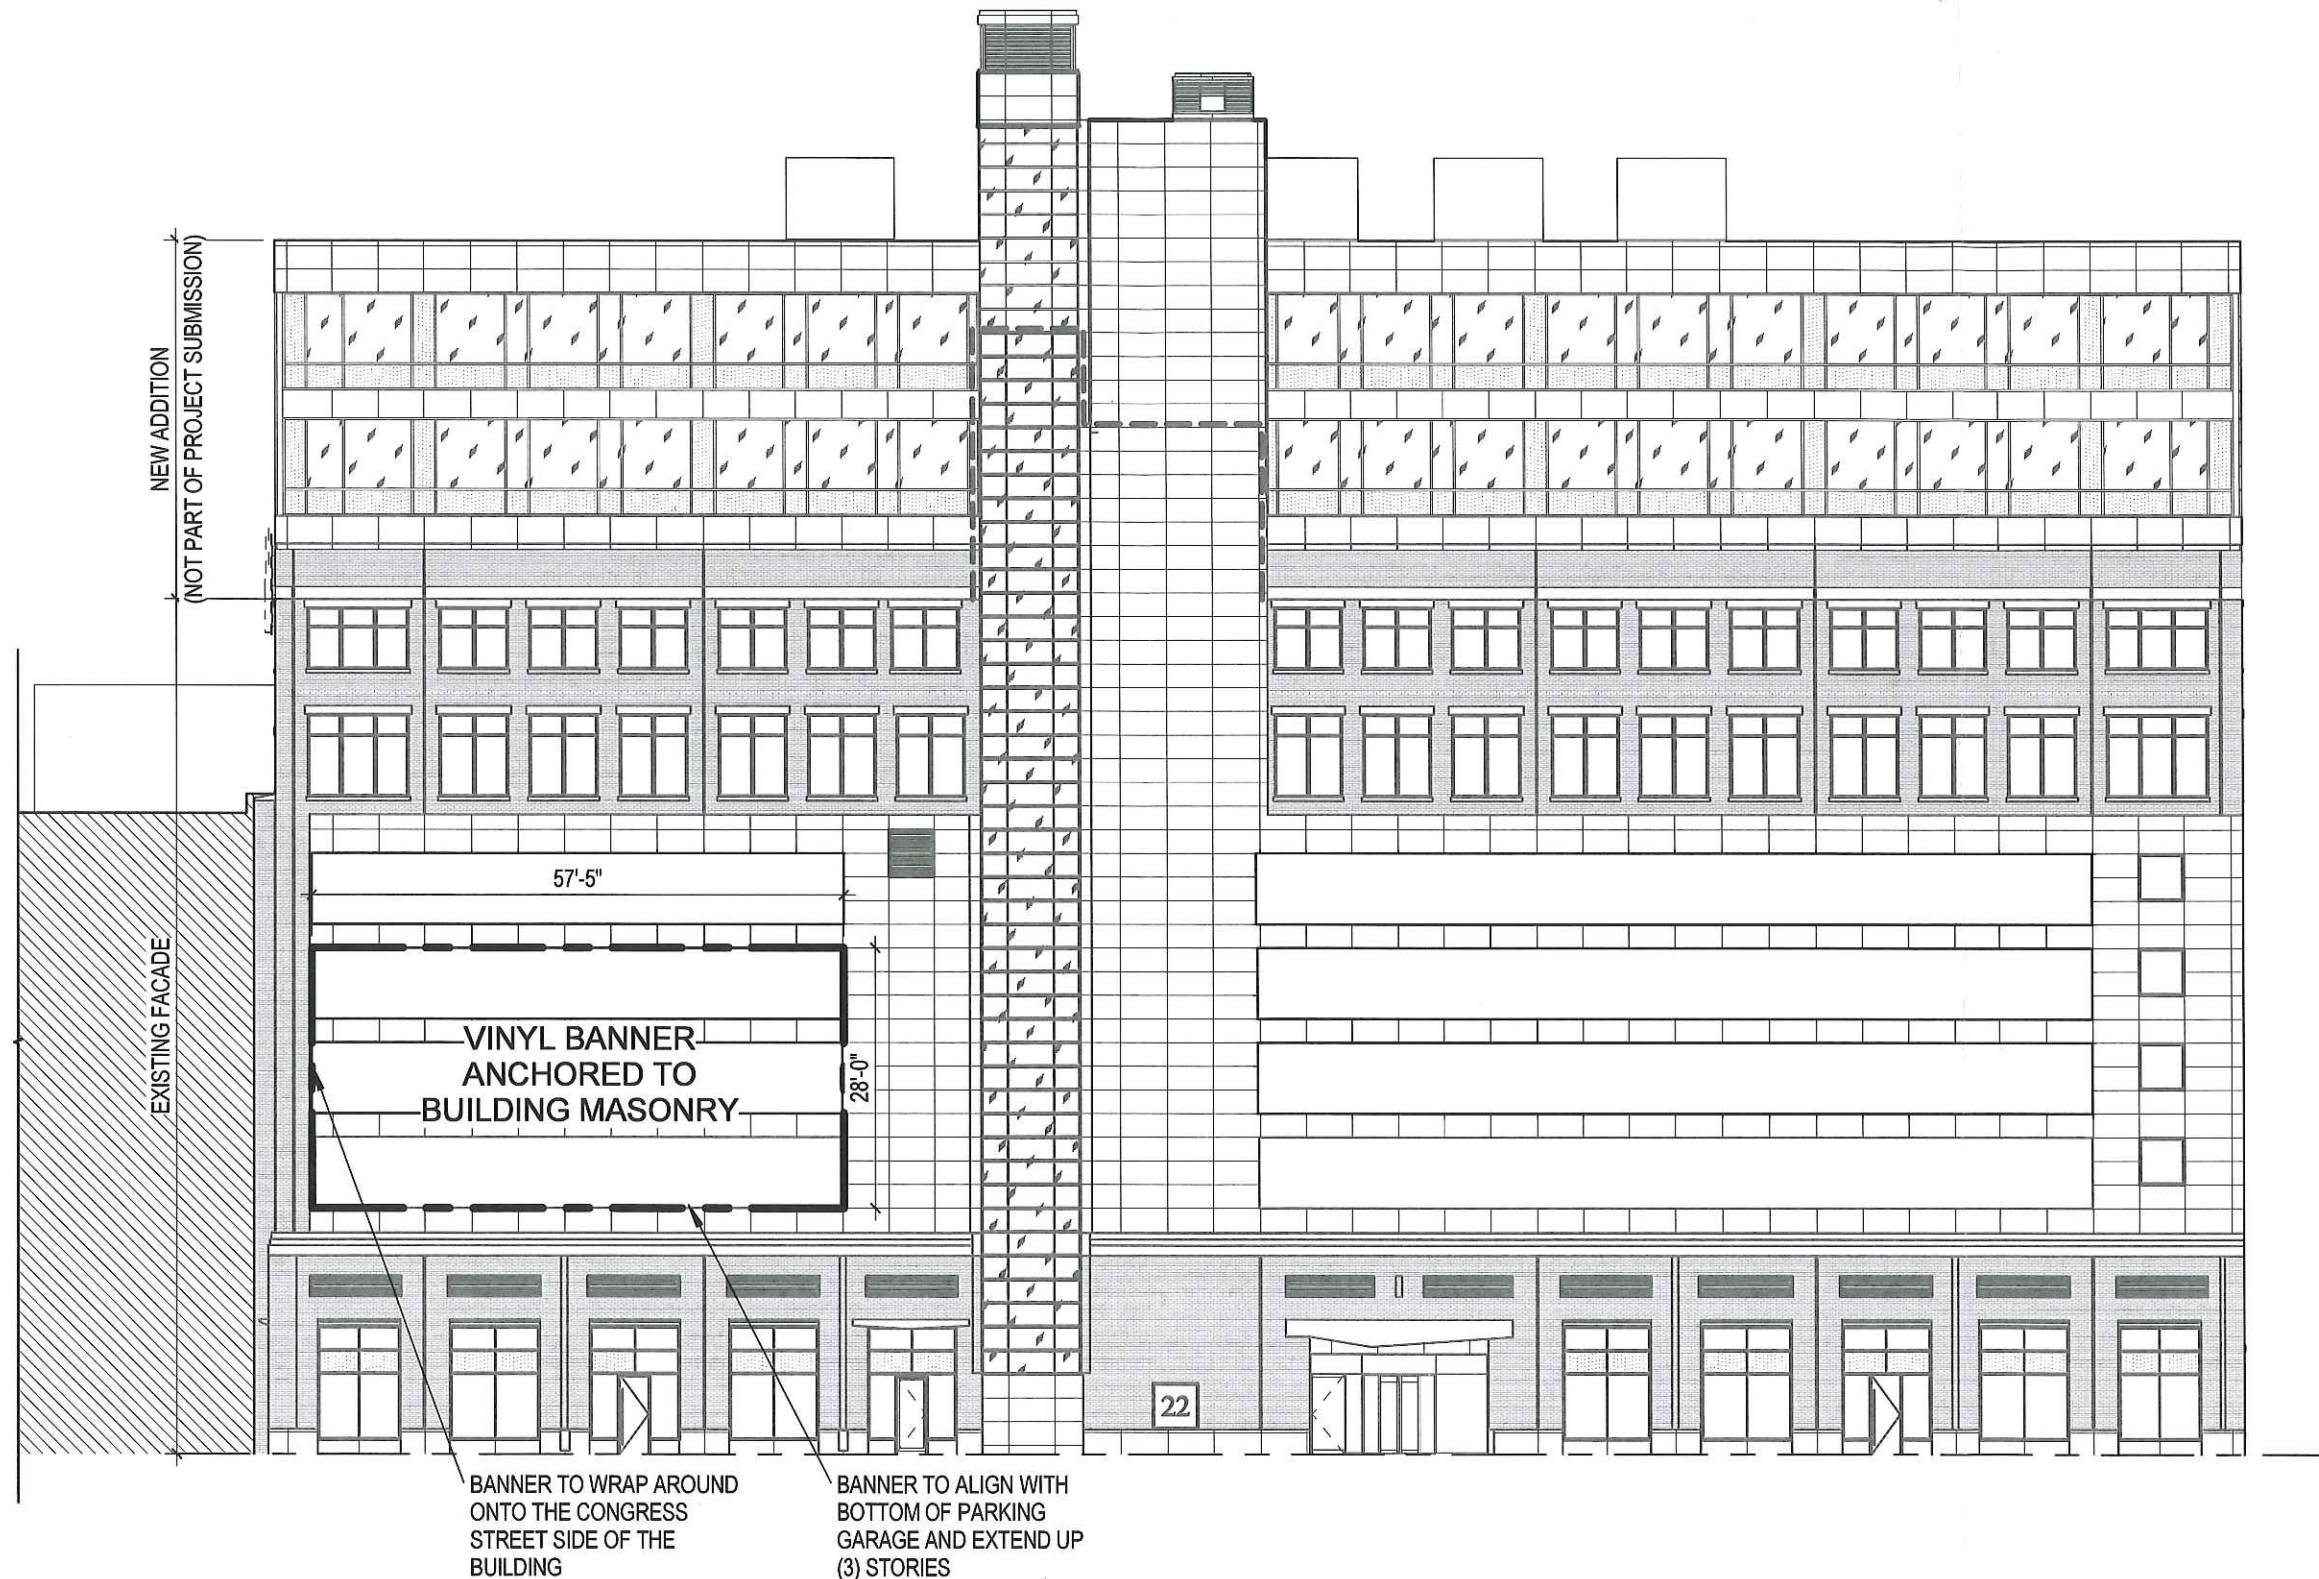

SCALE 1"=20'-0"

DATE 12/14/16	CLIENT 22 BOSTON WHARF ROAD, BOSTON MA 02210
NO. 01-SN-02	TITLE ELEVATION WITH ISSUED BANNER

PROJECT
EXTERIOR SIGNAGE

DYER BROWN One Winthrop Square T 617 426 1680
 DYER BROWN ARCHITECTS | DYERBROWN.COM Boston, MA 02110-1209 F 617 426 2187