


# BVLGARI

---

14-16 NEWBURY STREET  
BOSTON, MA 02116  
BBAC REVIEW  
05.15.17

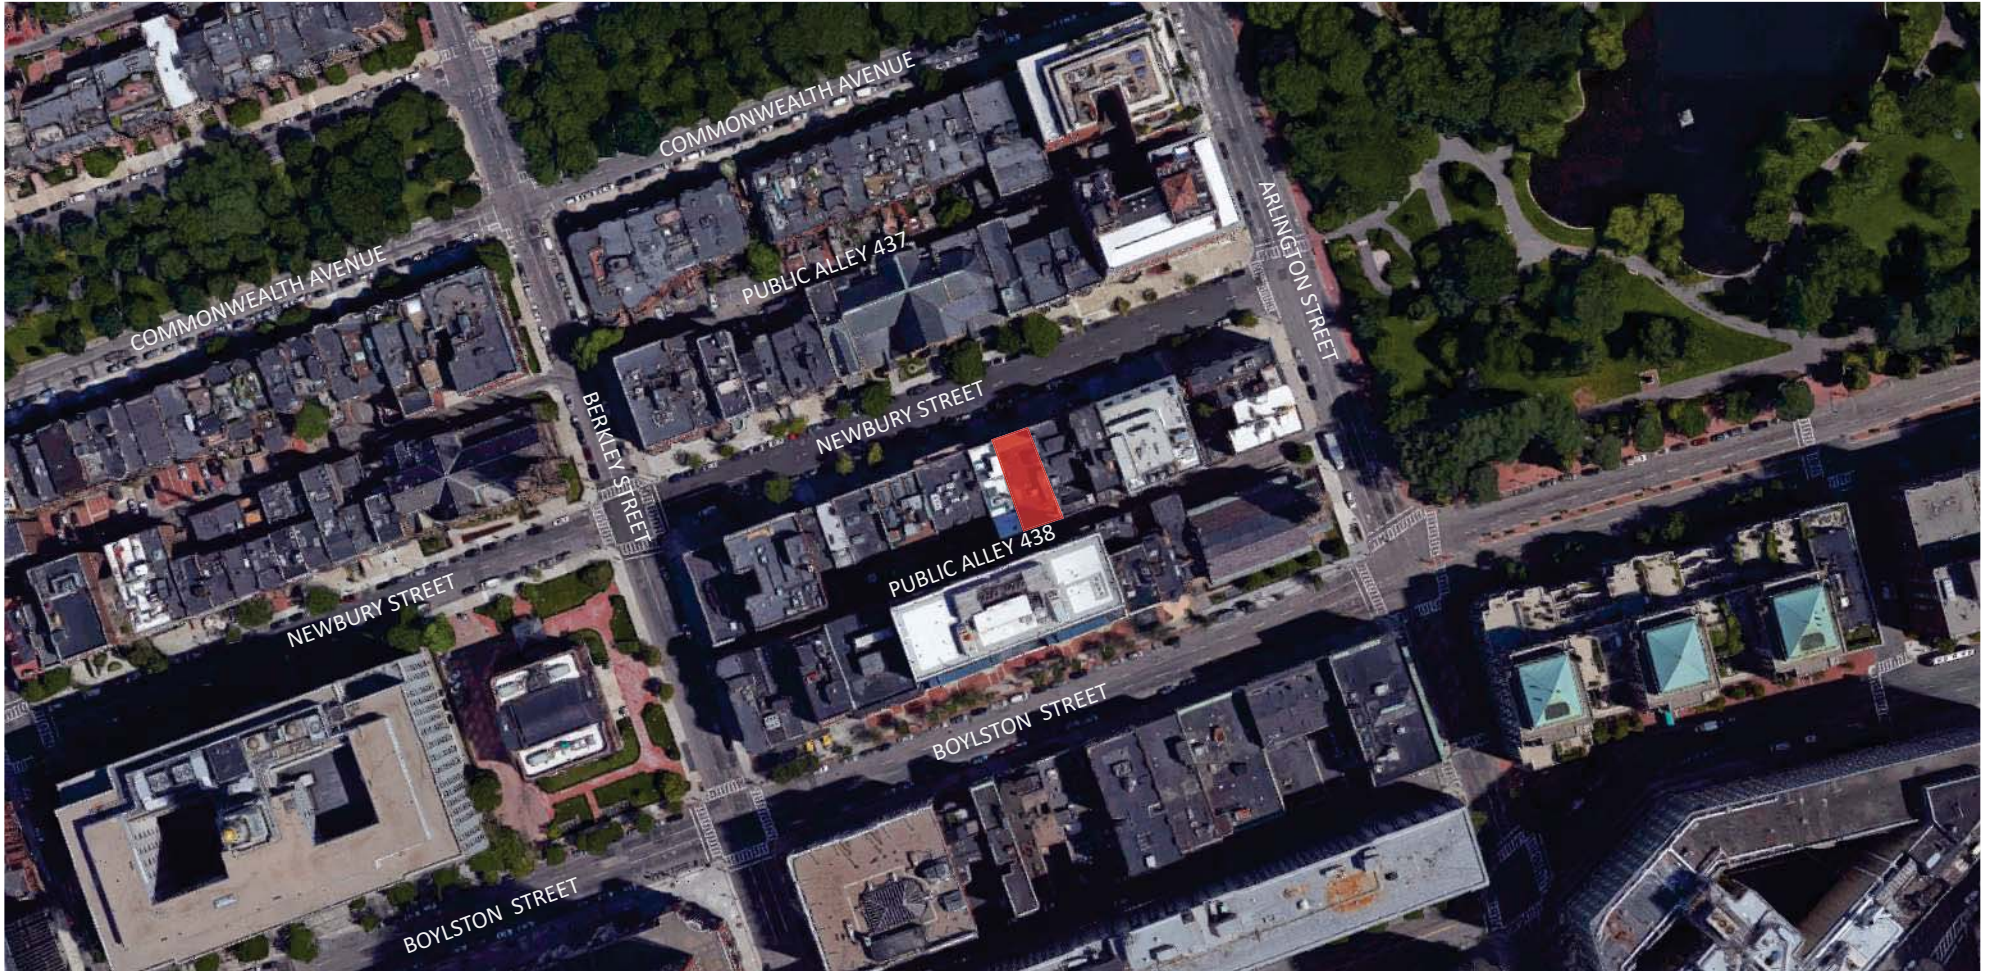

KEY:



BVLGARI LOCATION


NEIGHBORHOOD LOCATION [ NTS ]

designrepublic

14-16 NEWBURY STREET  
BOSTON, MA 02116

BVLGARI



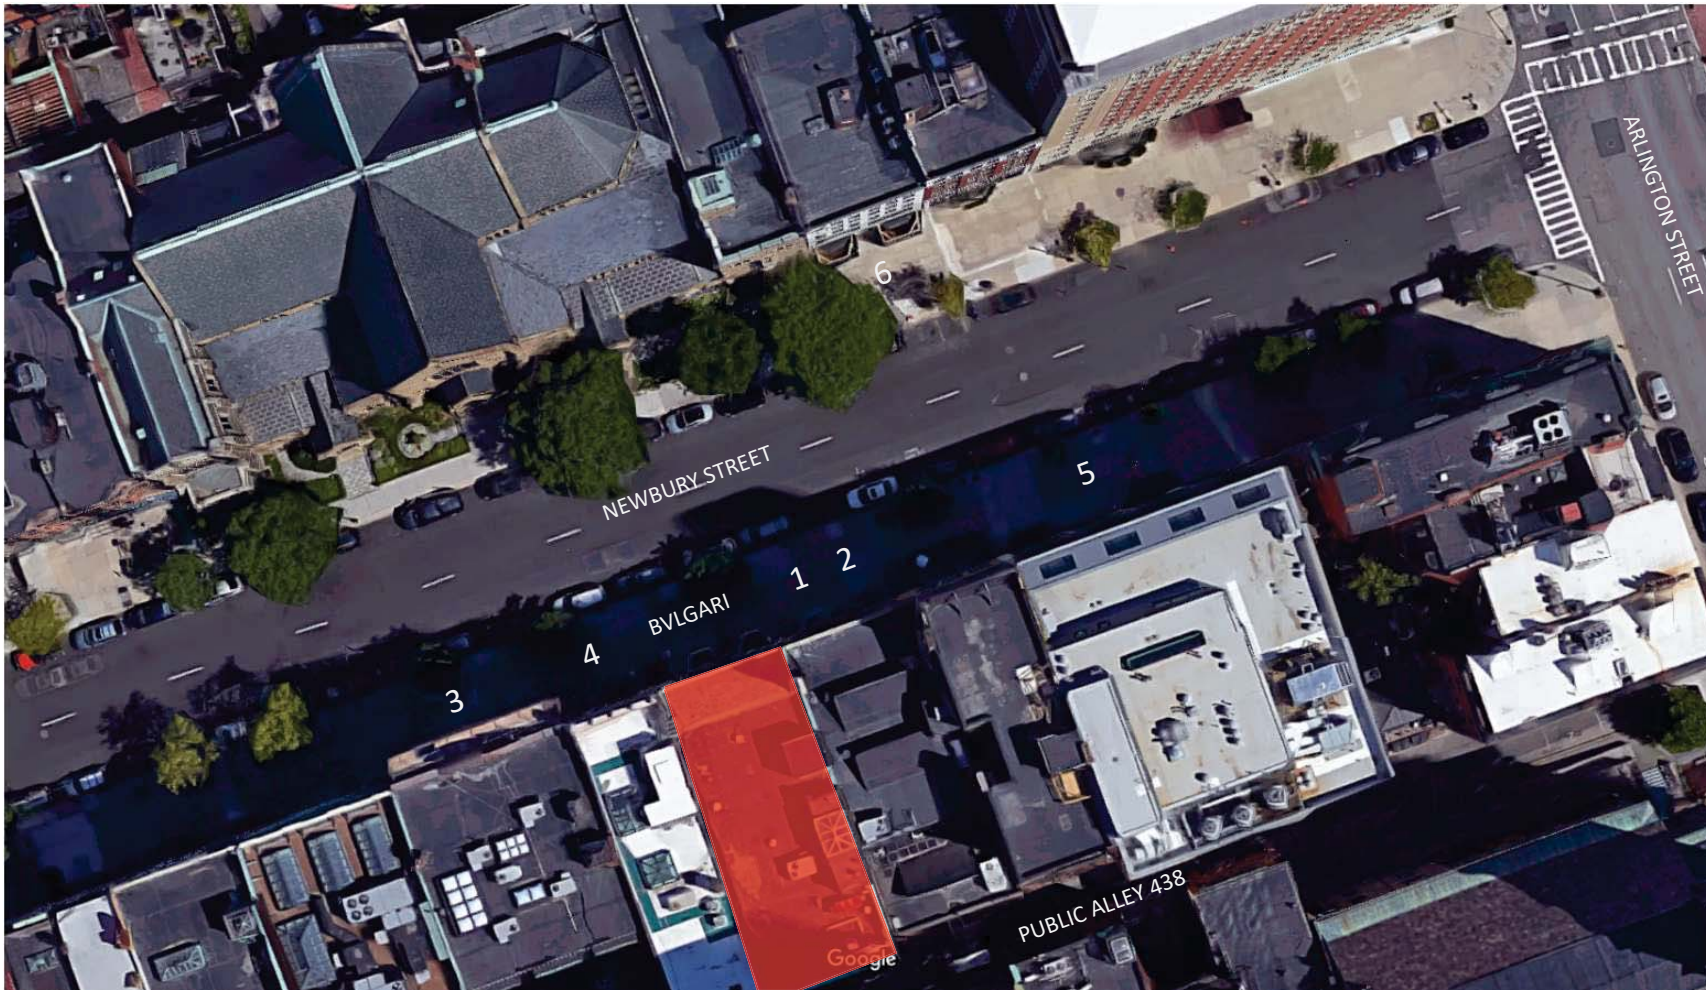

1. RIMOWA
2. A PEA THE POD
3. GIORGIO ARMANI
4. ANN TAYLOR
5. CHANEL
6. DOLCE & GABBANA

KEY:



BVLGARI LOCATION





1. RIMOWA




2. PEA IN THE POD



3. GIORGIO ARMANI




4. ANN TAYLOR

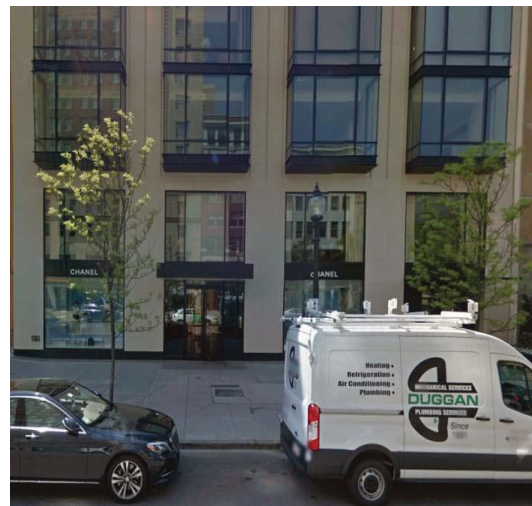

5. CHANEL



6. DOLCE & GABBANA

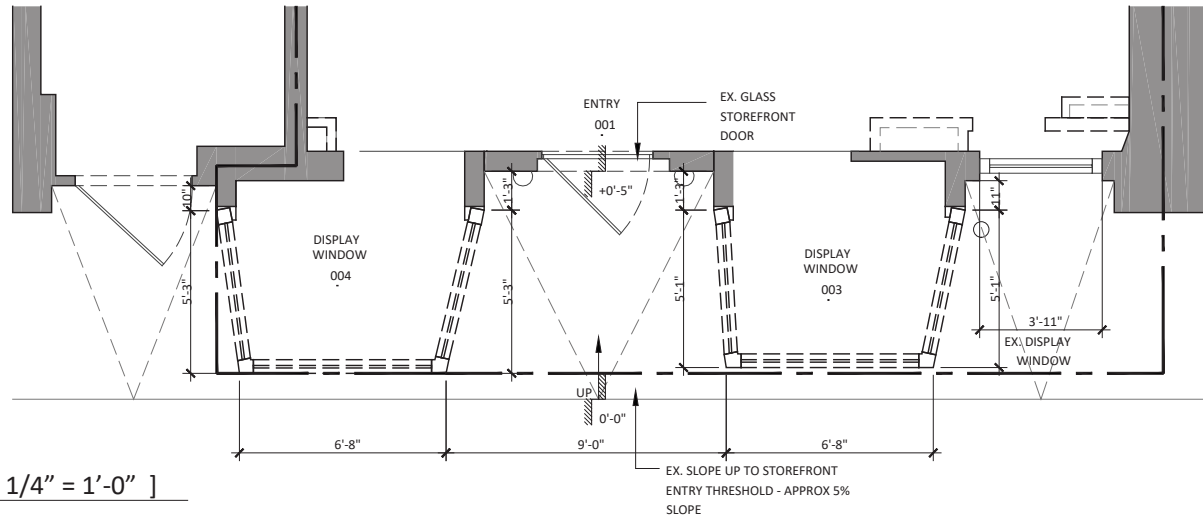

EXISTING STOREFRONT PLAN [ SCALE 1/4" = 1'-0" ]



EXISTING STOREFRONT ELEVATION [ SCALE 1/4" = 1'-0" ]






EXISTING STOREFRONT PHOTOS

designrepublic

14-16 NEWBURY STREET  
BOSTON, MA 02116



BVLGARI



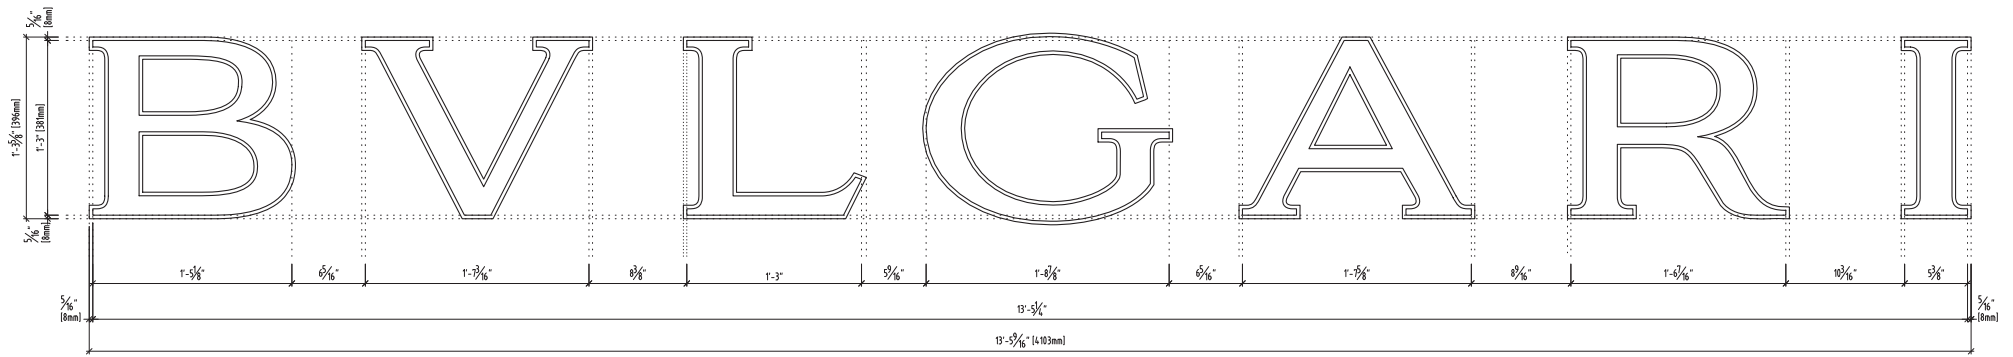

N.1 WHITE FRONT-LIT MEDIUM BRONZED BRASS BVLGARI LOGO  
 H=1' 3" [381 mm] (On black antique pelmet-External facade)

SEE DETAIL 1

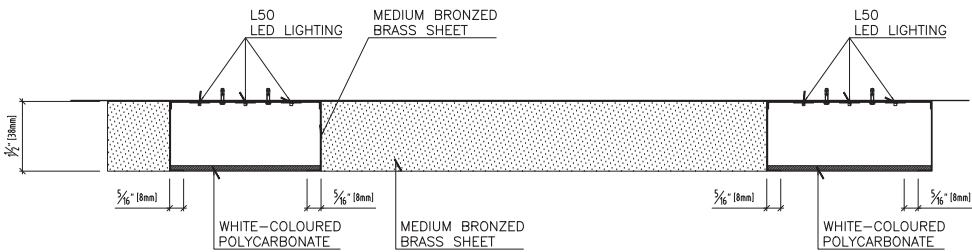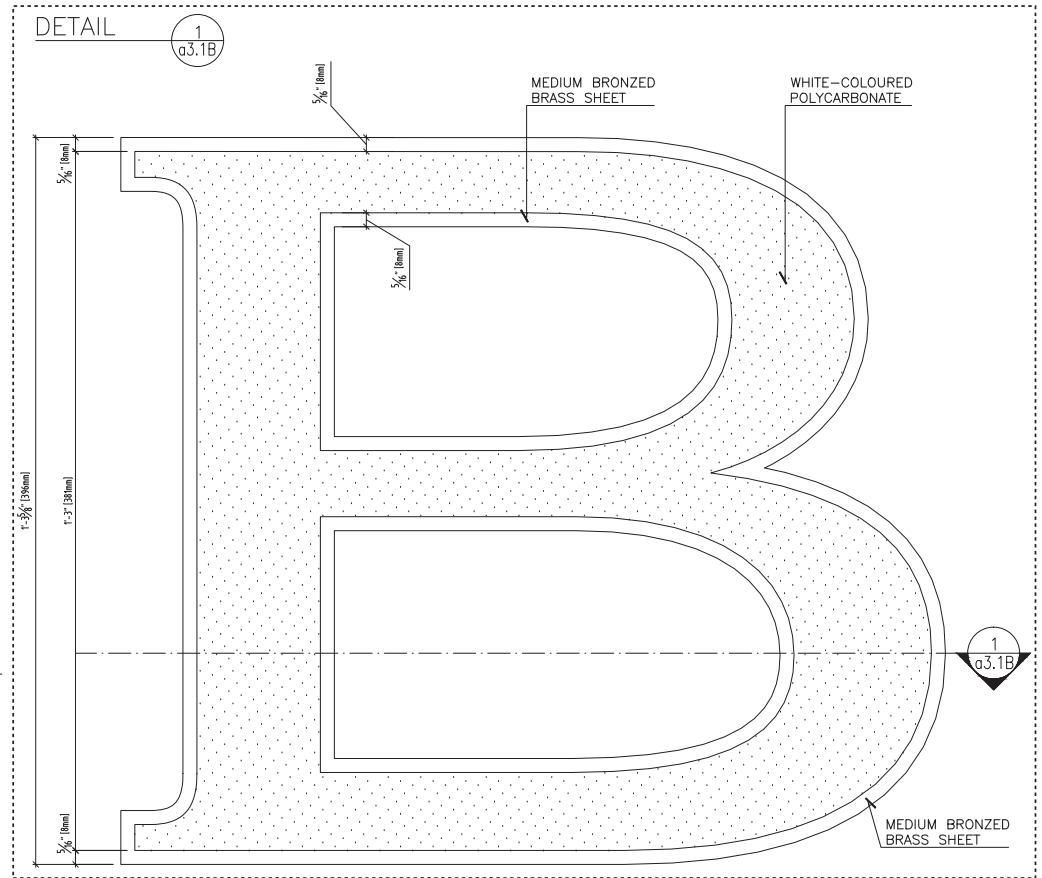

SECTION 1  
 a3.1B

SIGNAGE DETAILS





PROPOSED STOREFRONT RENDERING

designrepublic

14-16 NEWBURY STREET  
BOSTON, MA 02116

BVLGARI