


28 TREMONT STREET


8/8/2017







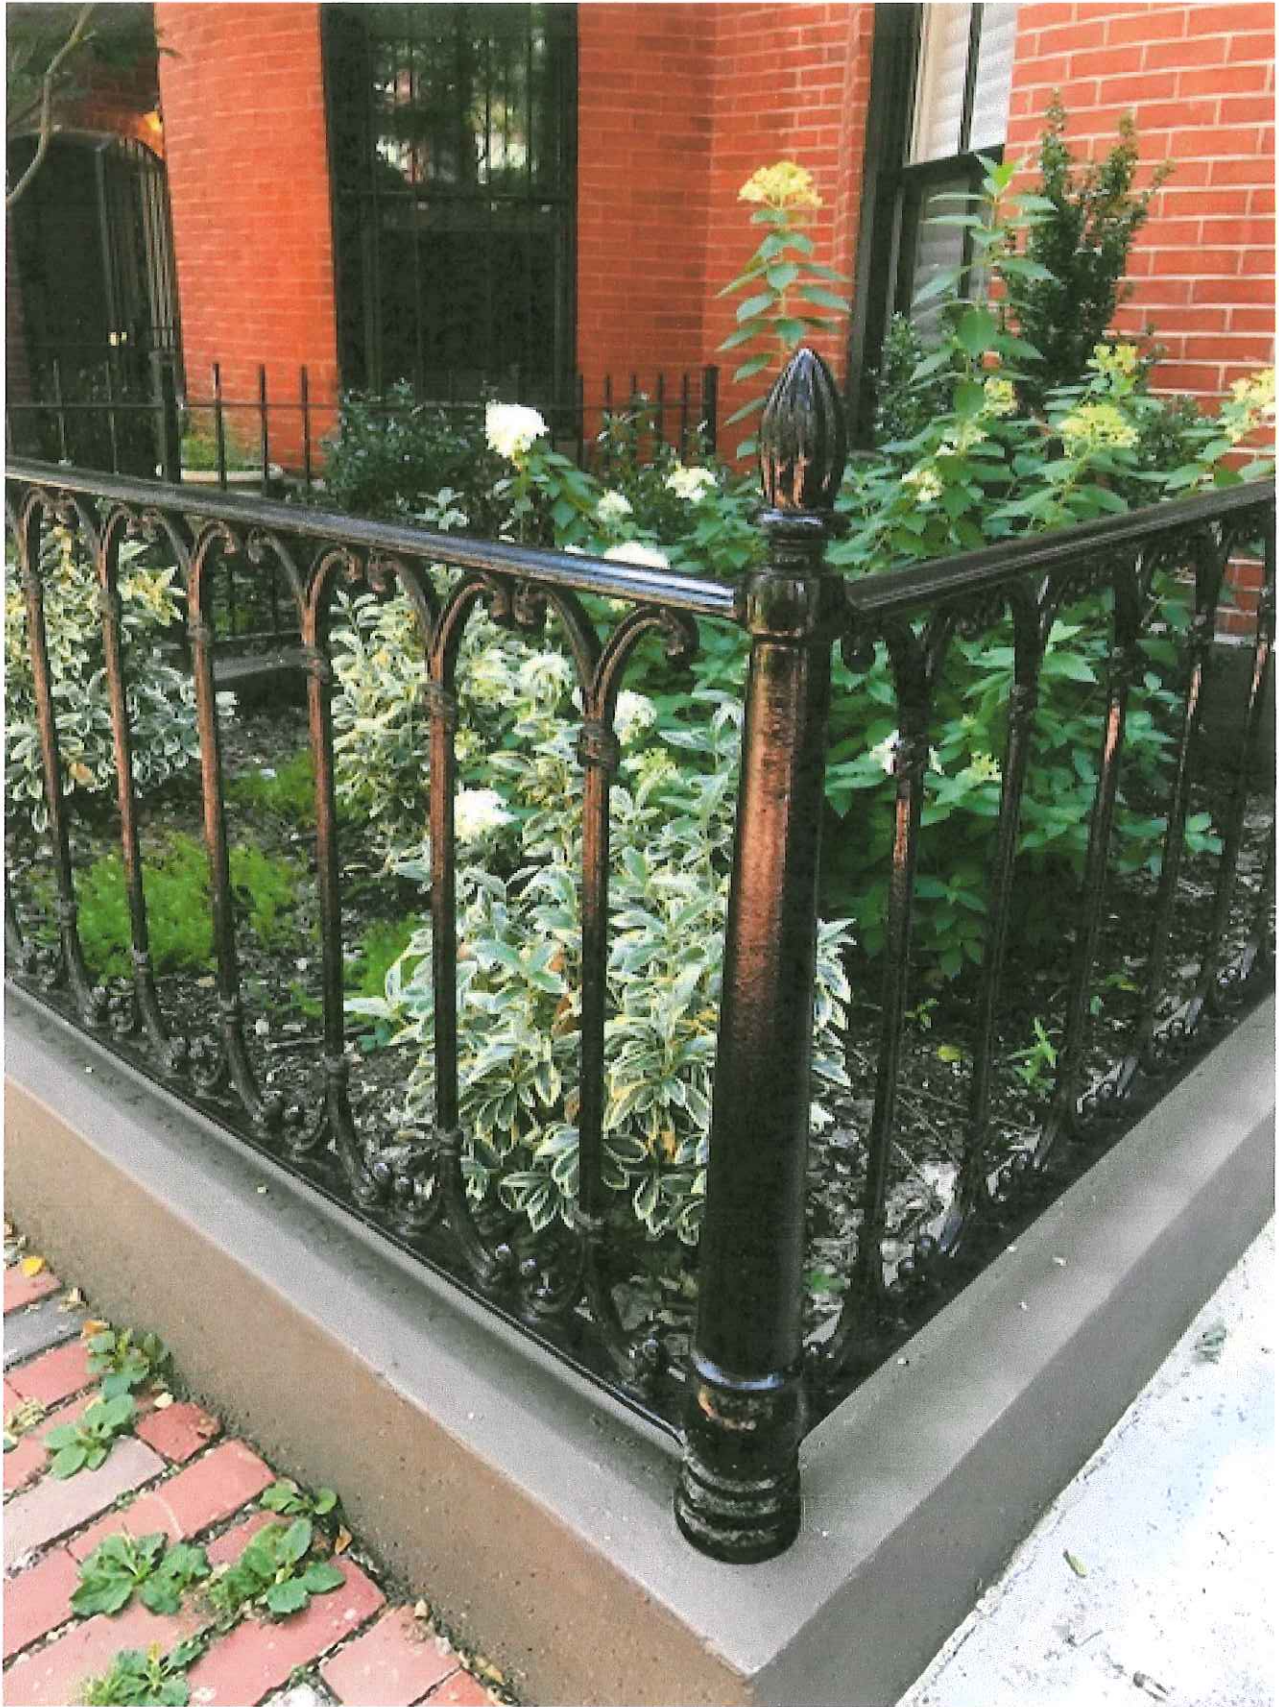


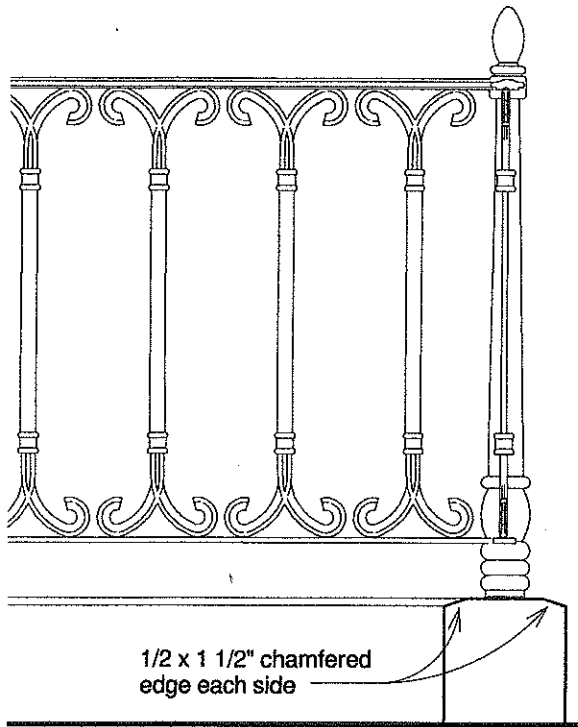

1/2 x 1 1/2" chamfered edge each side


Profile for front garden surround

Cast concrete stringer, integral brownstone color

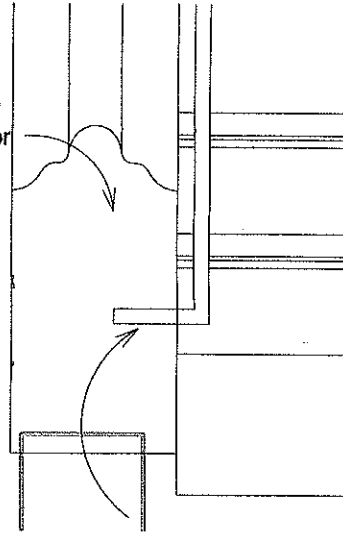


Pin to be 1" square solid stock set into 1 1/4" cored hole with epoxy grout


Connection between new stoop stringer & handrail

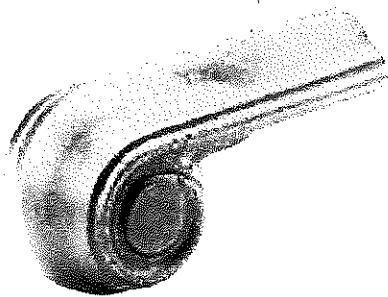

Cast Iron Volute for 2 1/2" molded cap rail

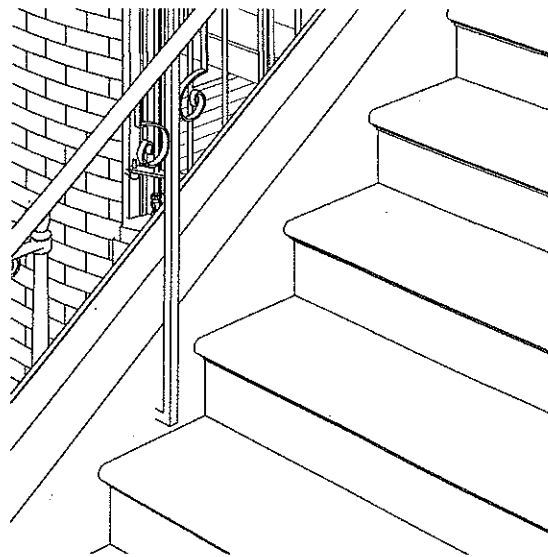

Stoop Handrail

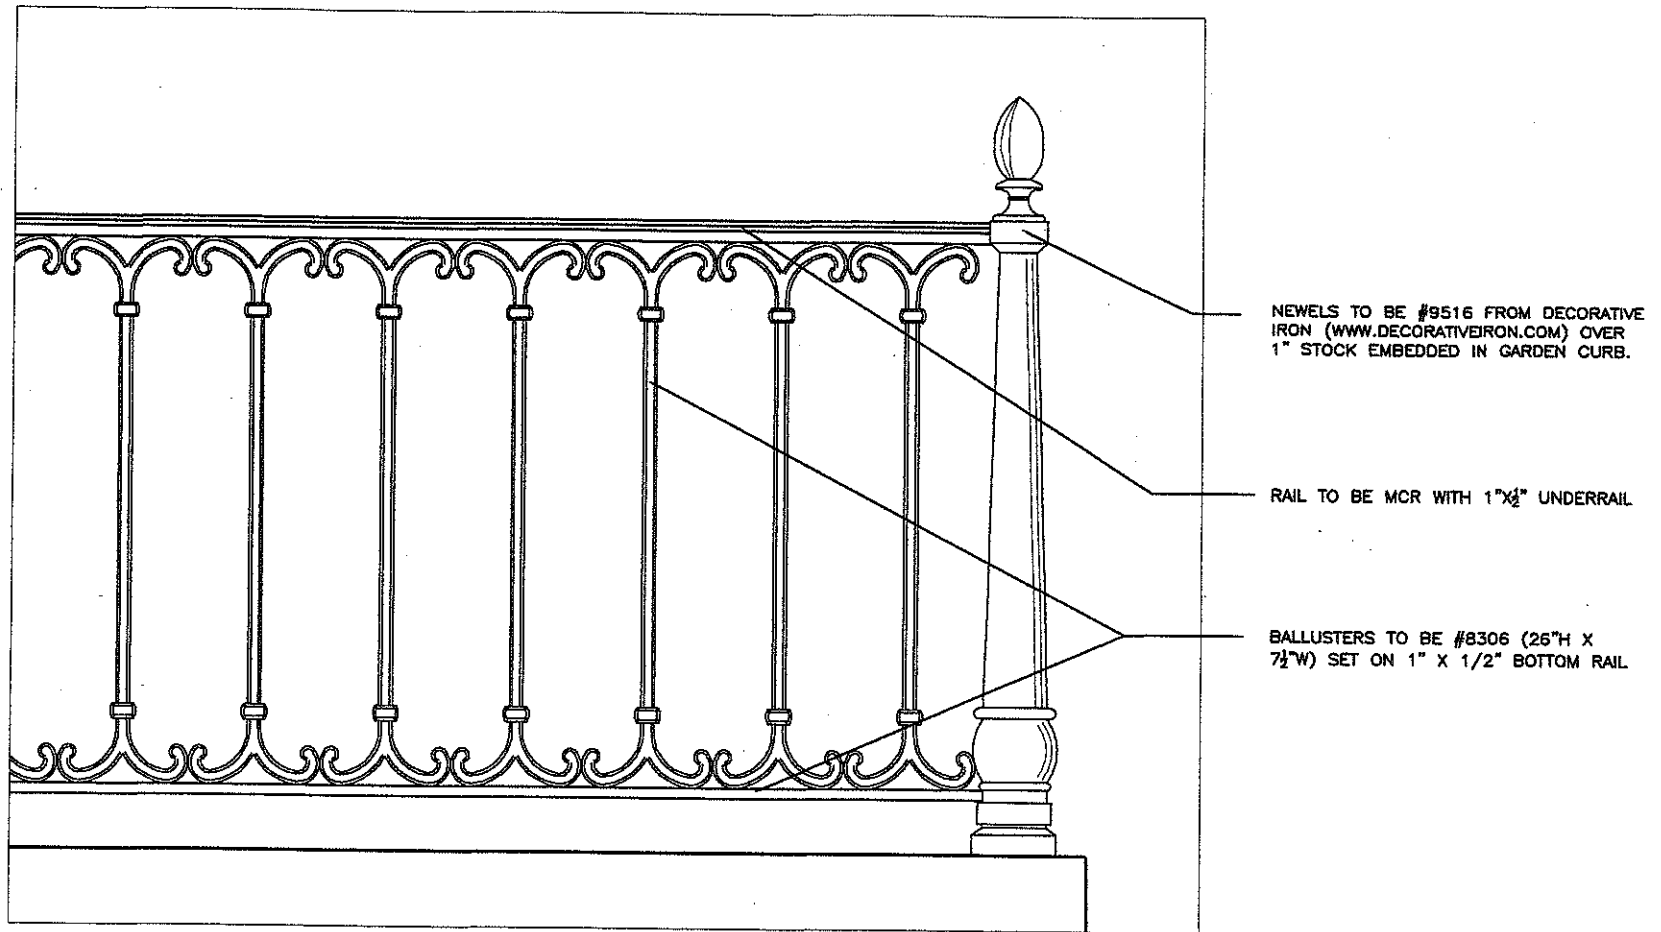

FRONT GARDEN FENCE

SCALE: 1 1/2" = 1'-0"