

TYPICAL MATERIALS

- BRICK END WALL
- SYNTHETIC SLATE ROOFING
- PTD. WOOD TRIM
- COPPER GUTTER
- BRICK CORNICE
- PRECAST LINTEL
- PTD. ALUM. WINDOW
New window heads and sills to match existing windows heads and sills in adjacent building
- PRECAST SILL
- PTD. METAL-FACED PLYWOOD PANEL
- BRICK
Brick coursing and type and color to match adjacent building



1 West Brookline Street Elevation

REFER TO NOTES SHEETS A2 & A3 FOR GENERAL COMMENTS CONCERNING ALL DOCUMENTS IN THIS SET

Project Name
**647 Tremont Street
Boston, Ma**



**AL. AYDELOTT
& ASSOCIATES**
14 Varnum Street Framingham Massachusetts 01701 - 617 272 8884
Drawing Title


**West Brookline
Street Elevation**

Date	Scale
July 5, 1989	1/4" = 1'-0"
Revisions No.	Date Description



A-4

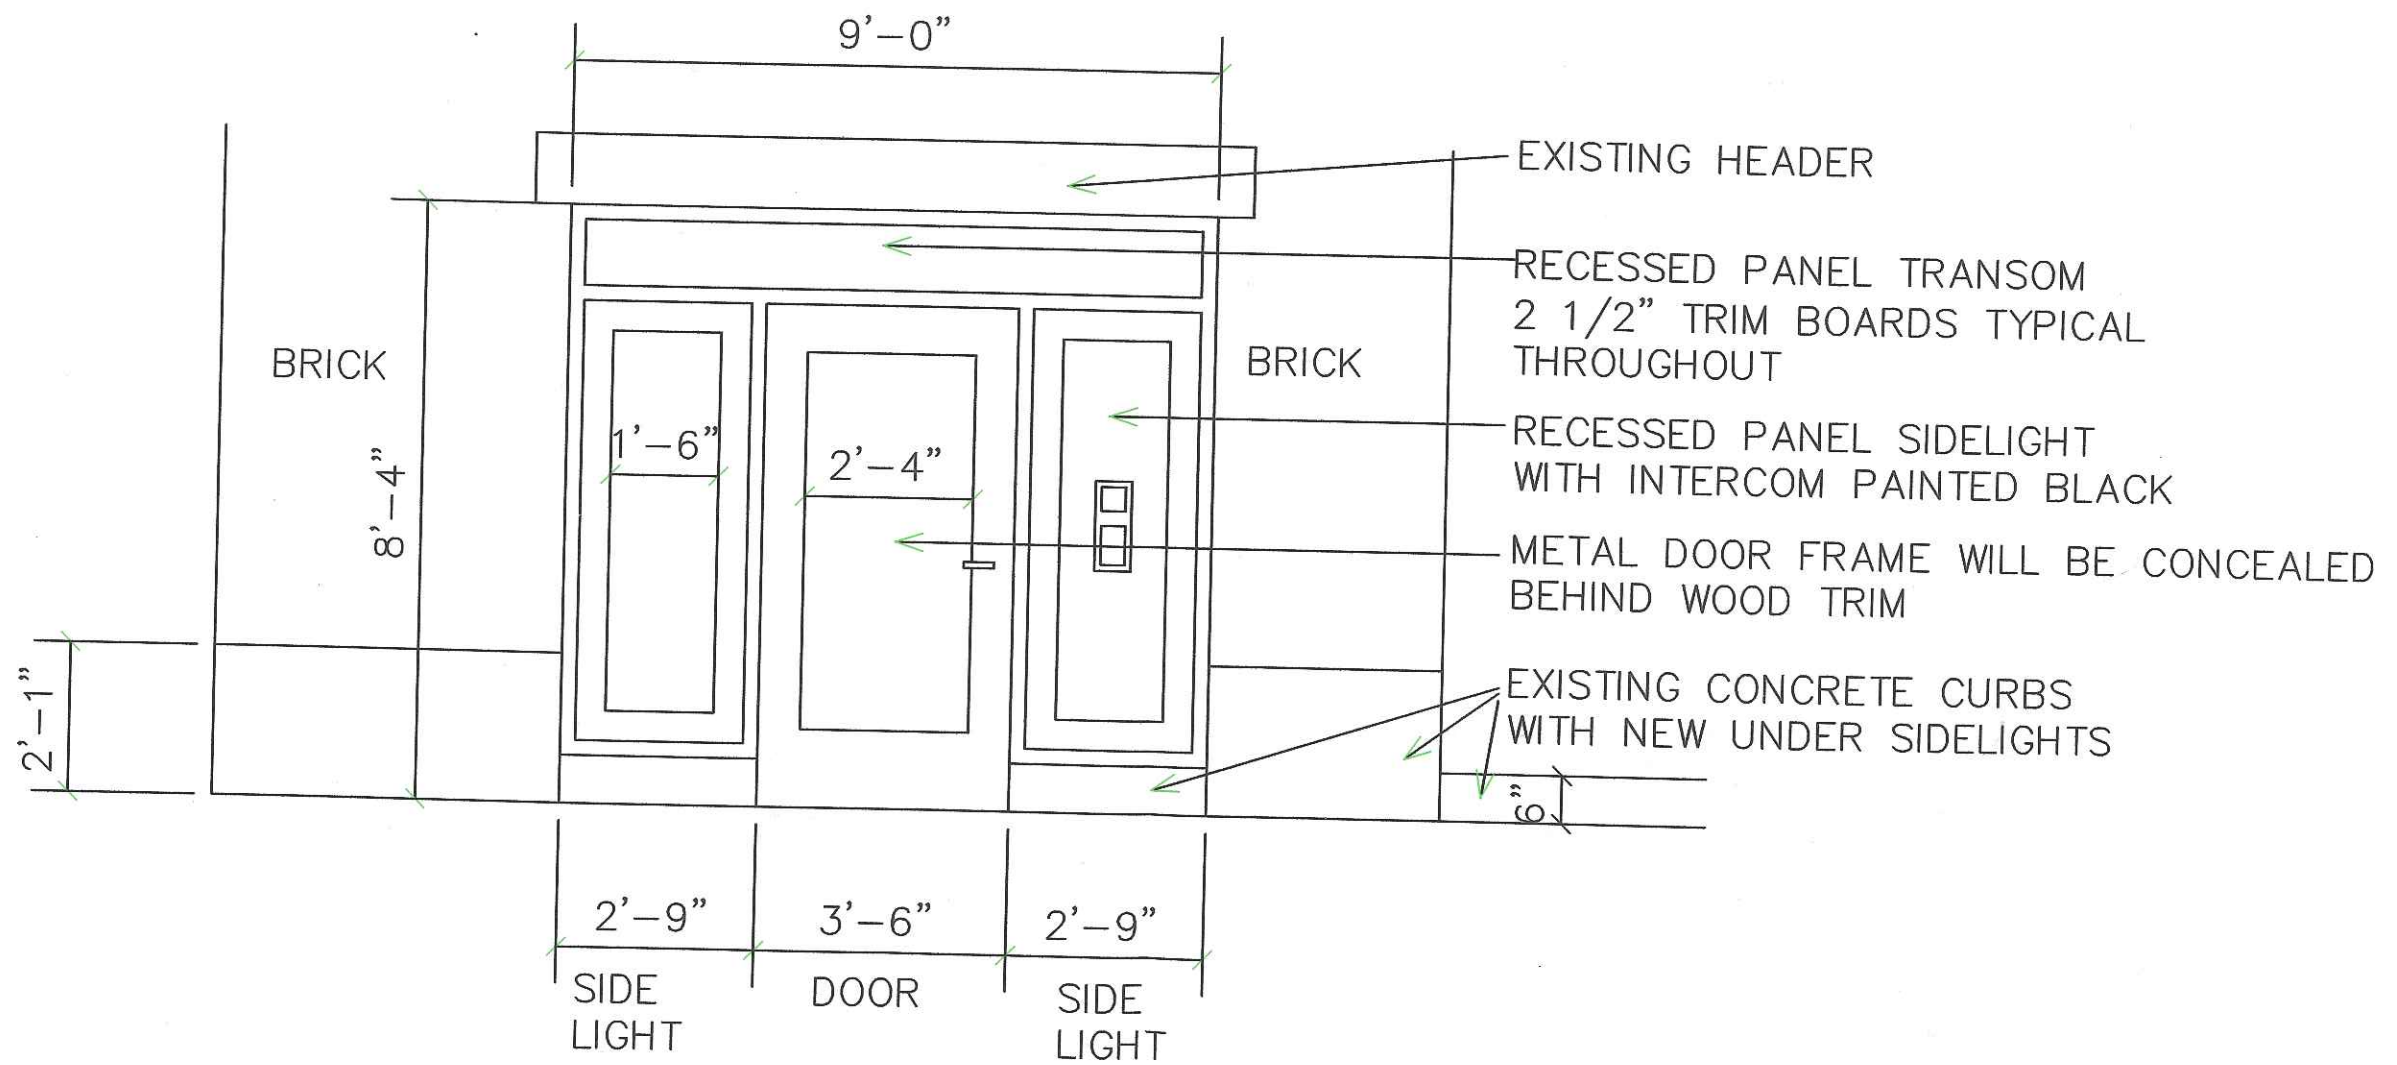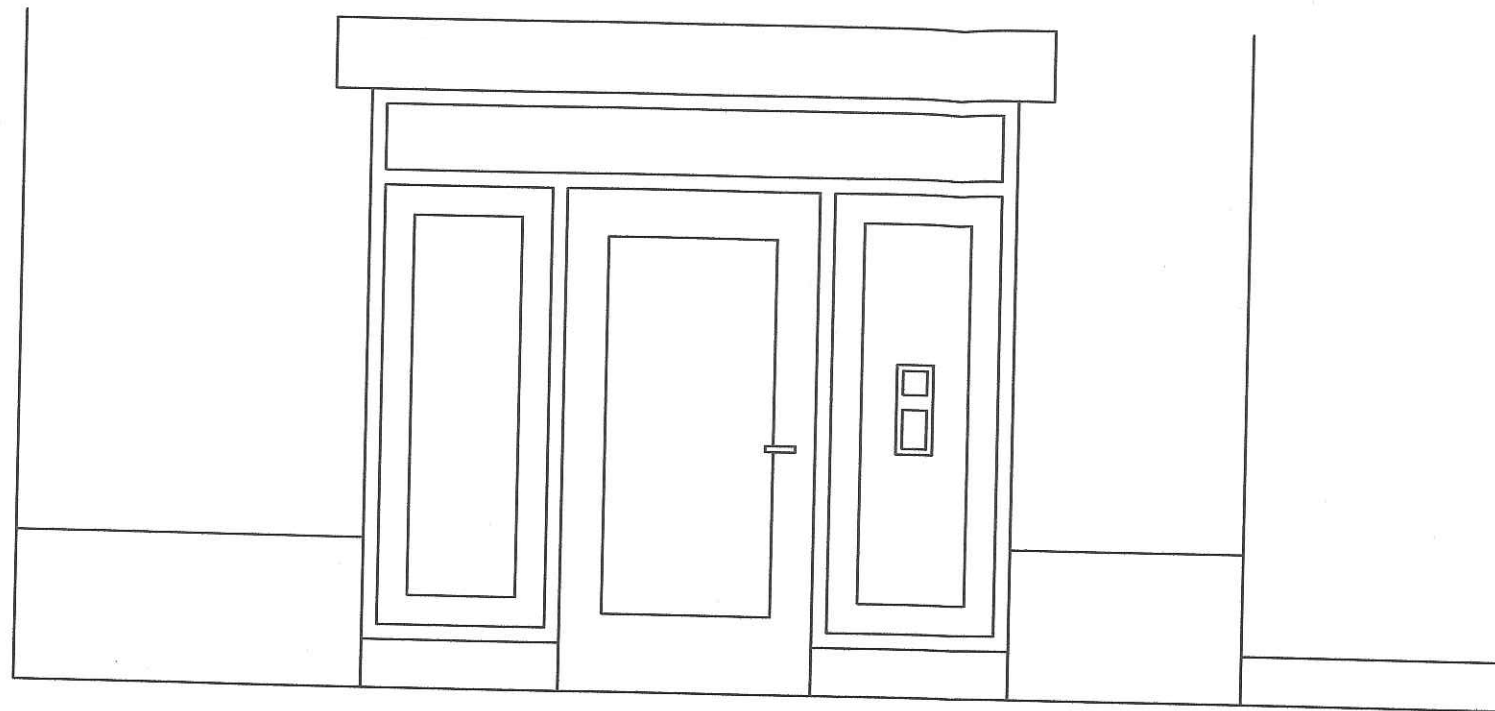

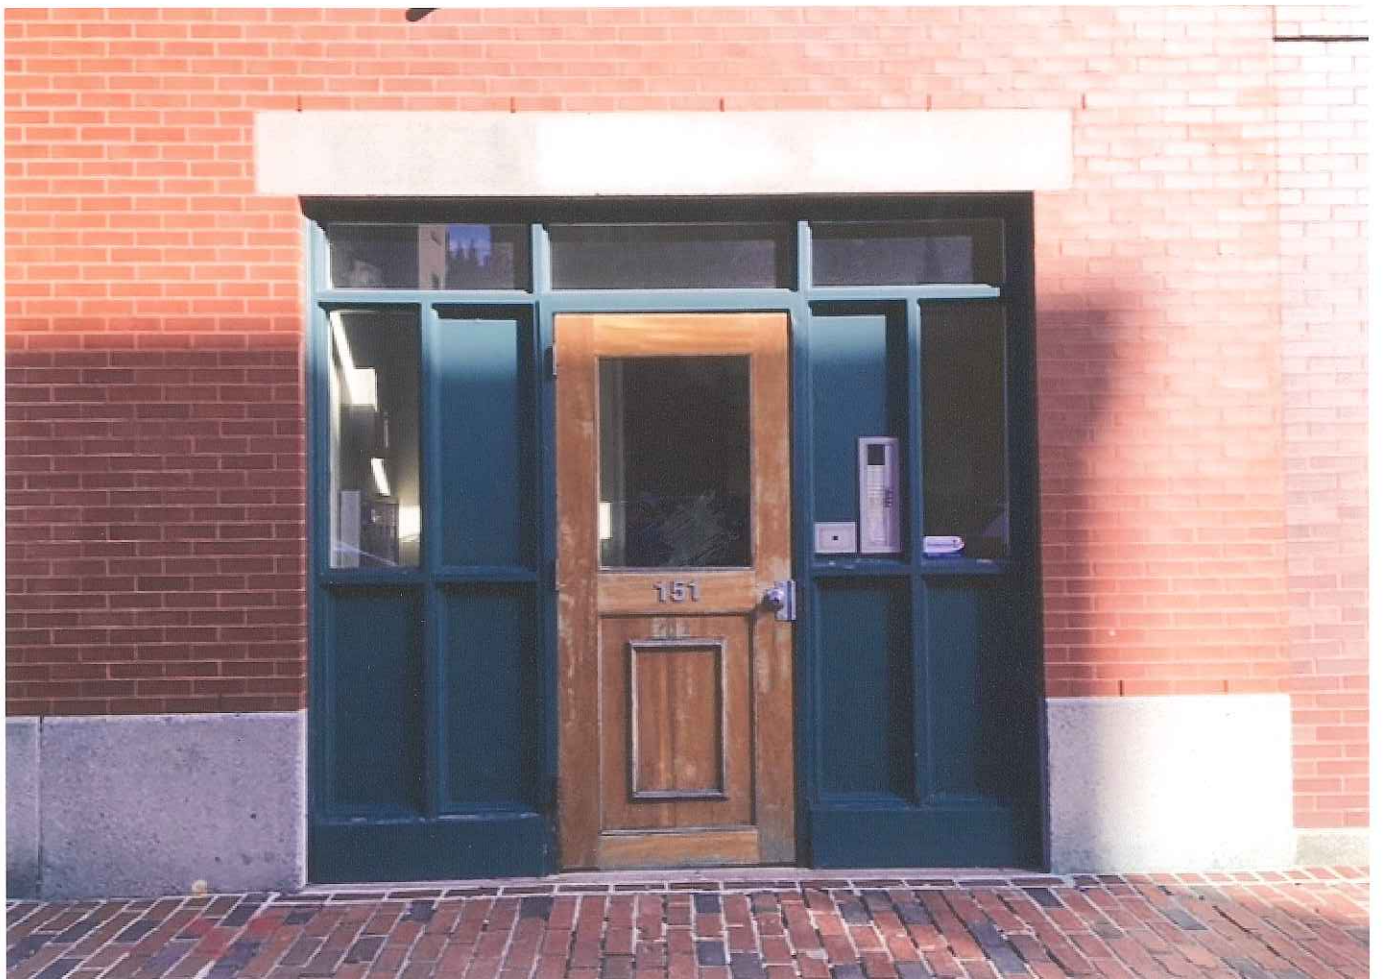



WEST BROOKLINE STREET






647 TREMONT STREET



RECESSED PANEL DETAIL

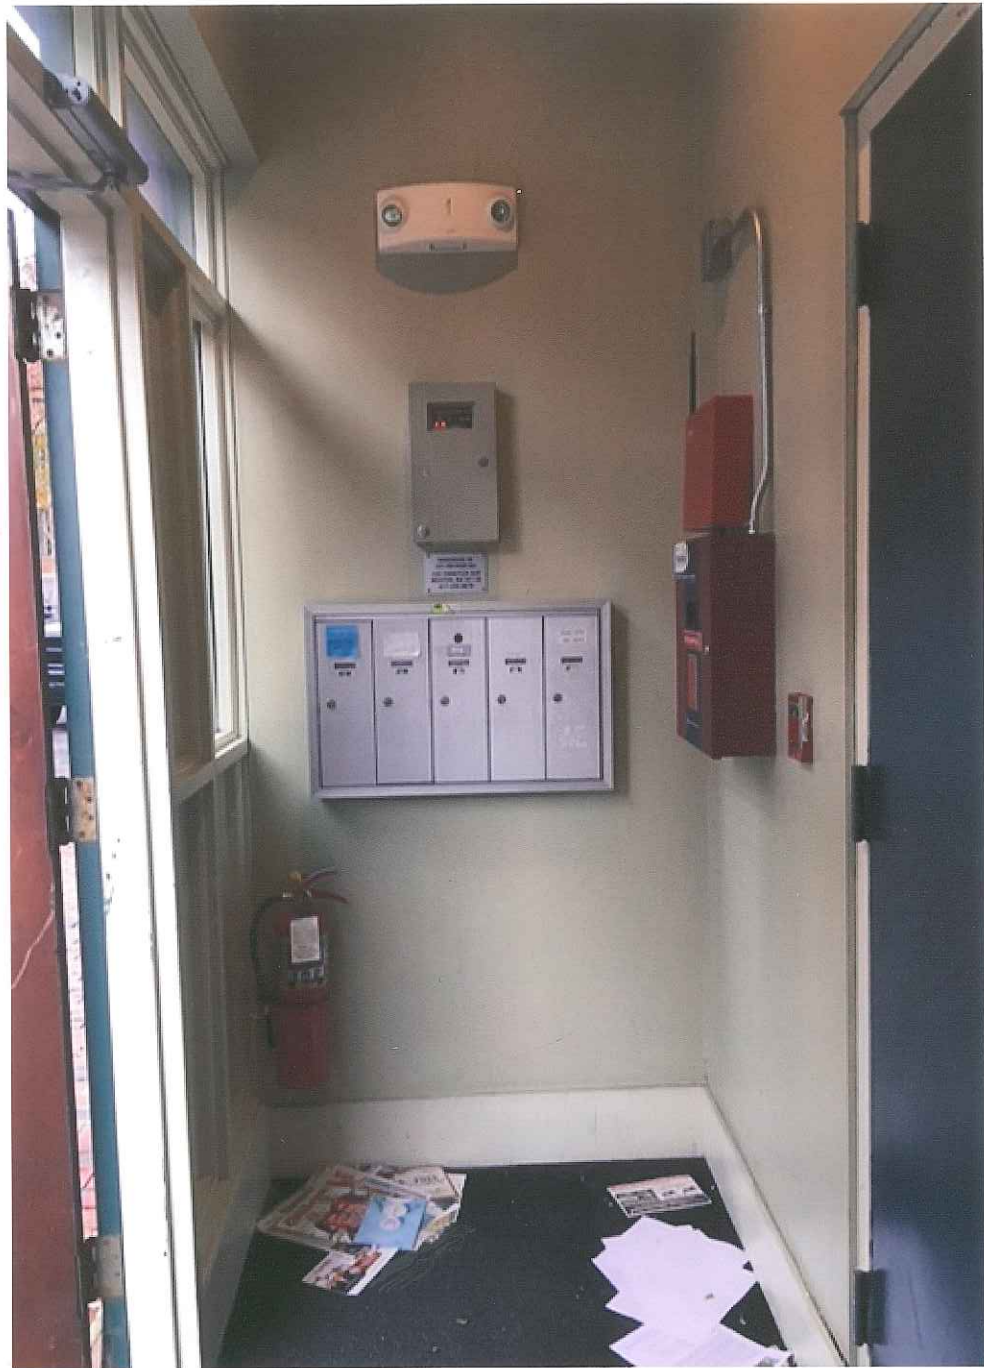


↑ ENTRANCE

VESTIBULE ↑

FIRE ↑
EXIT ↑



VIEW FROM SIDEWALK INTO VESTIBULE

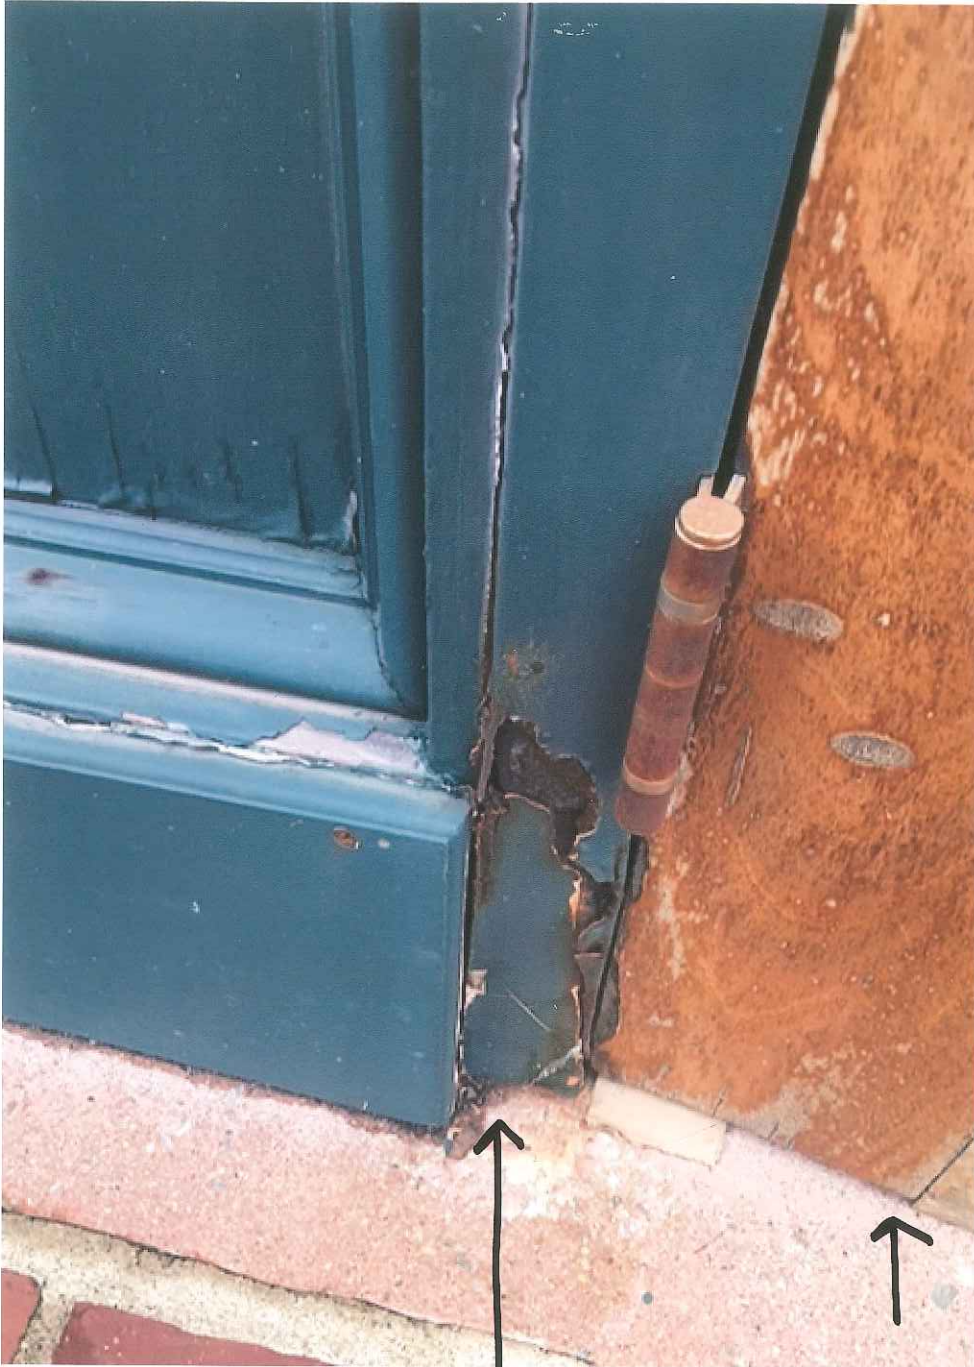

WOOD AND METAL ROT

WOOD DOOR



EXISTING CONDITIONS

