



167 West Newton Street 1/16/18



1167 West Newton Street 1/16/18




167 West Newton Street 12/4/17




167 West Newton St 1/16/18

kunzarch.com

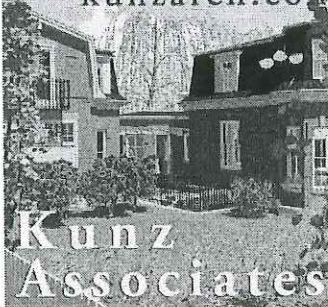


Kunz Associates

38 GREENWICH PARK
 BOSTON, MASSACHUSETTS 02118
 kunzarch@verizon.net
 617-267-1482

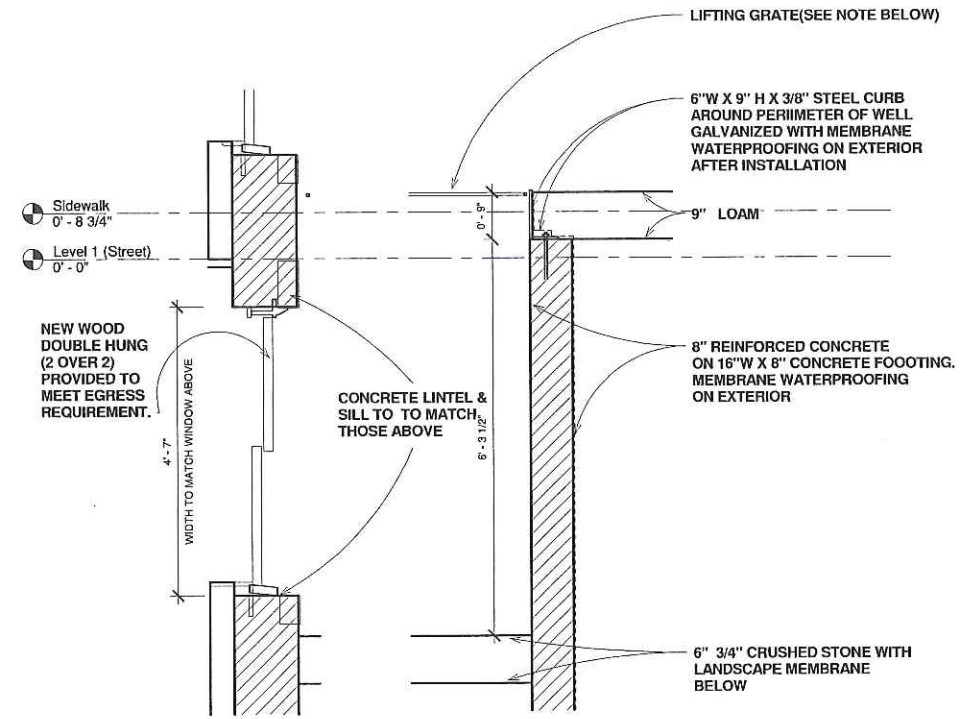


② Lightwell at Window
3/4" = 1'-0"

③ Lightwell Retaining Wall
3/4" = 1'-0"

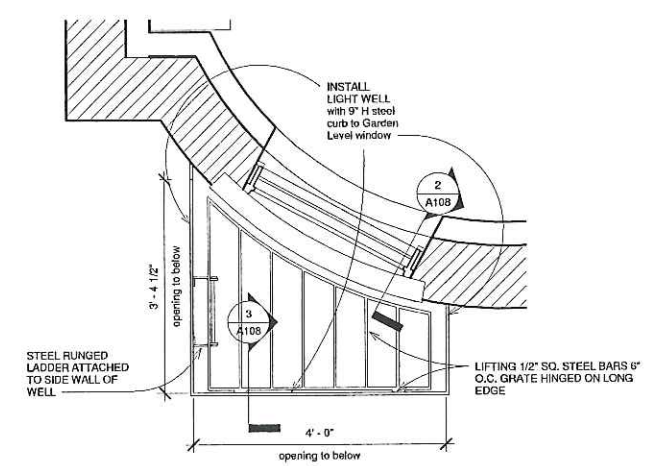

④ Level 1 LIGHTWELL
3/4" = 1'-0"

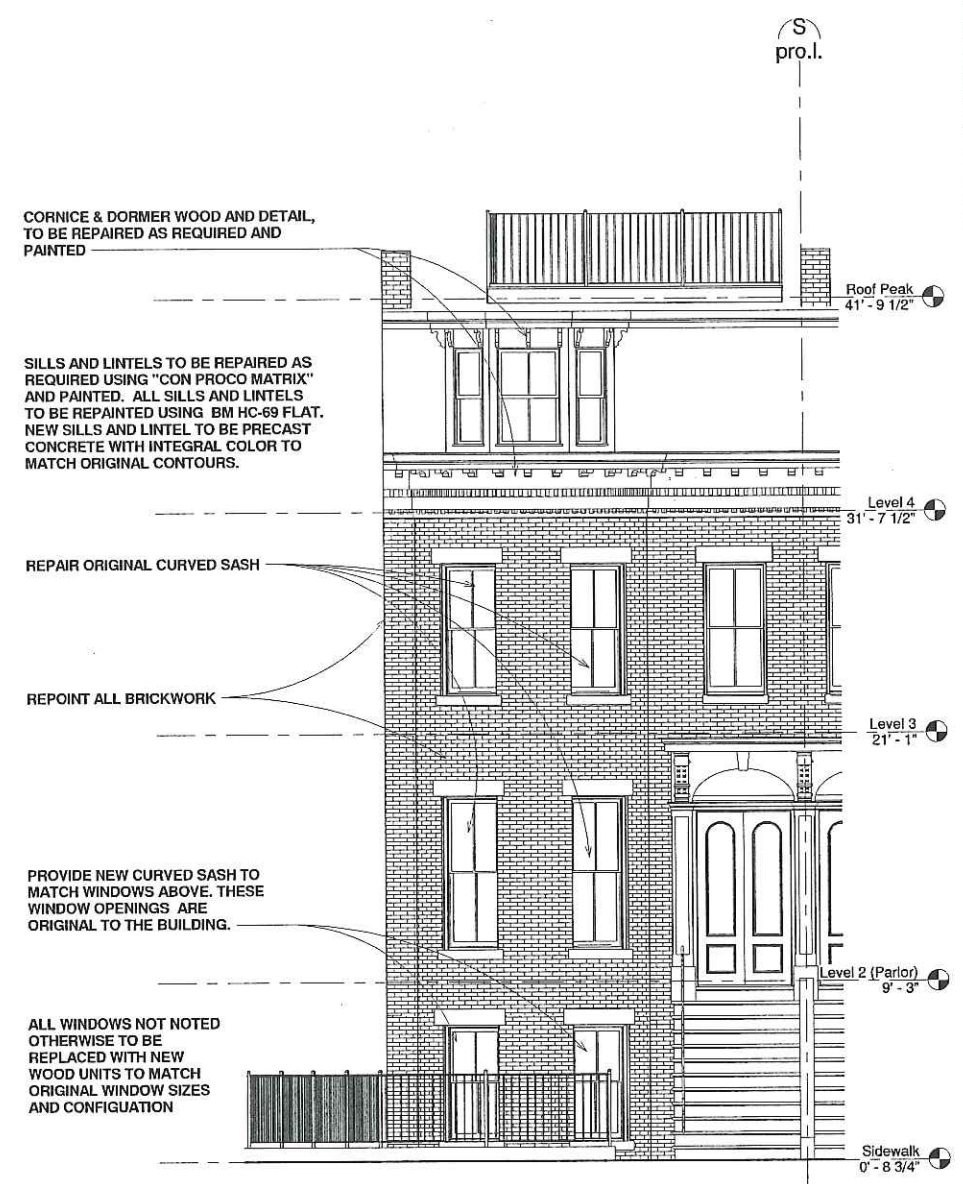


① WEST Section 15
1/4" = 1'-0"

Sam Hassan
 167 West Newton Street
 Boston, MA 02118


Proposed Elevations
 and Lightwell Detail

Date 1/24/2018 3:18:18 PM


A108

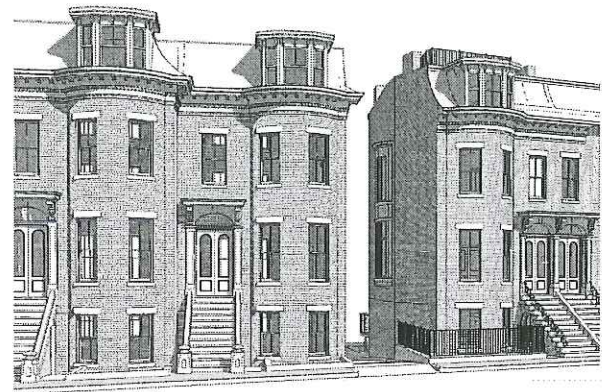

1 3D View 1

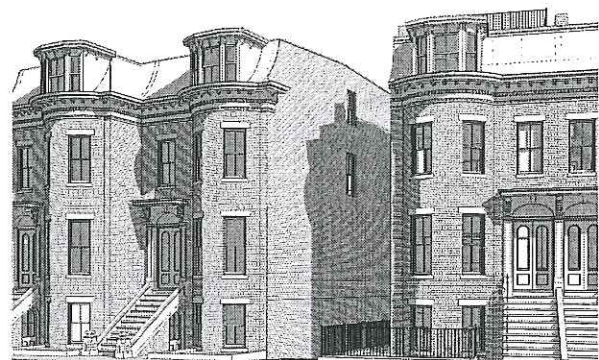

2 3D View 2

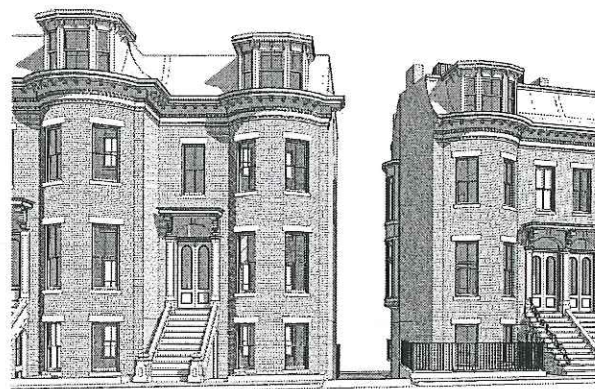


4 3D View 4



5 3D View 5



3 3D View 3

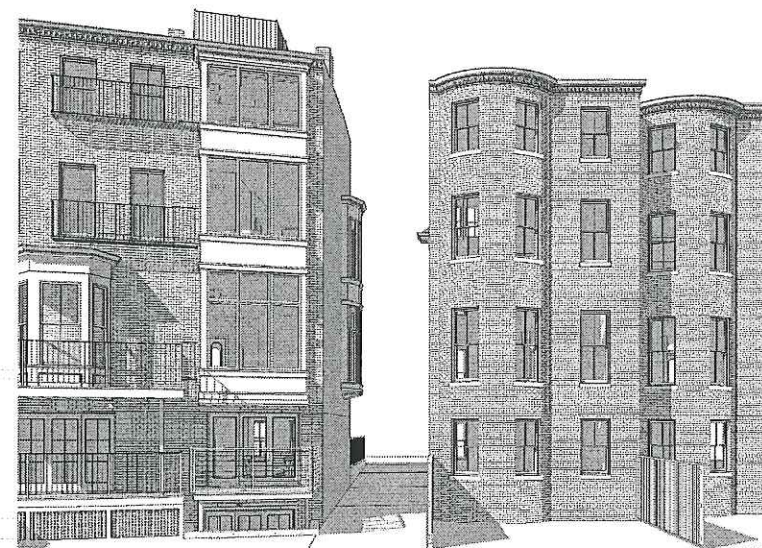

6 3D View 6

kunzarch.com

Kunz Associates

38 GREENWICH PARK
 BOSTON, MASSACHUSETTS 02118
 kunzarch@verizon.net
 617-267-1482

Sam Hassan
 167 West Newton Street
 Boston, MA 02118

Proposed Views

Date 1/24/2018 2:43:28 PM

A110



167 West Newton Street

1/16/18



167 West Newton Street 1/16/18






167 West Newton Street 12/4/17



167 West Newton St 1/16/18




38 GREENWICH PARK
 BOSTON, MASSACHUSETTS 02118
 kunzarch@verizon.net
 617-267-1482

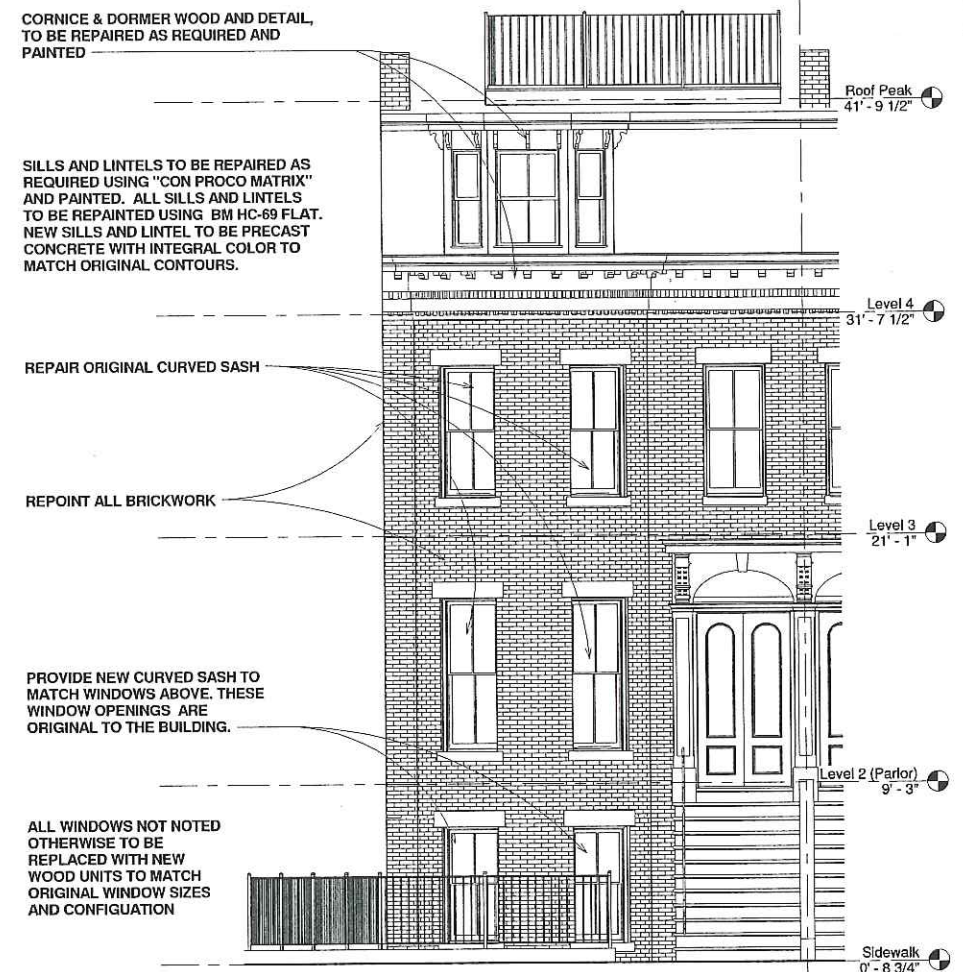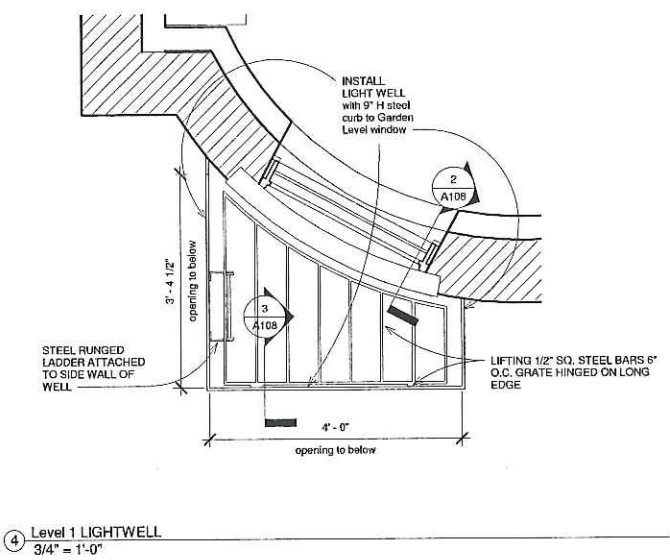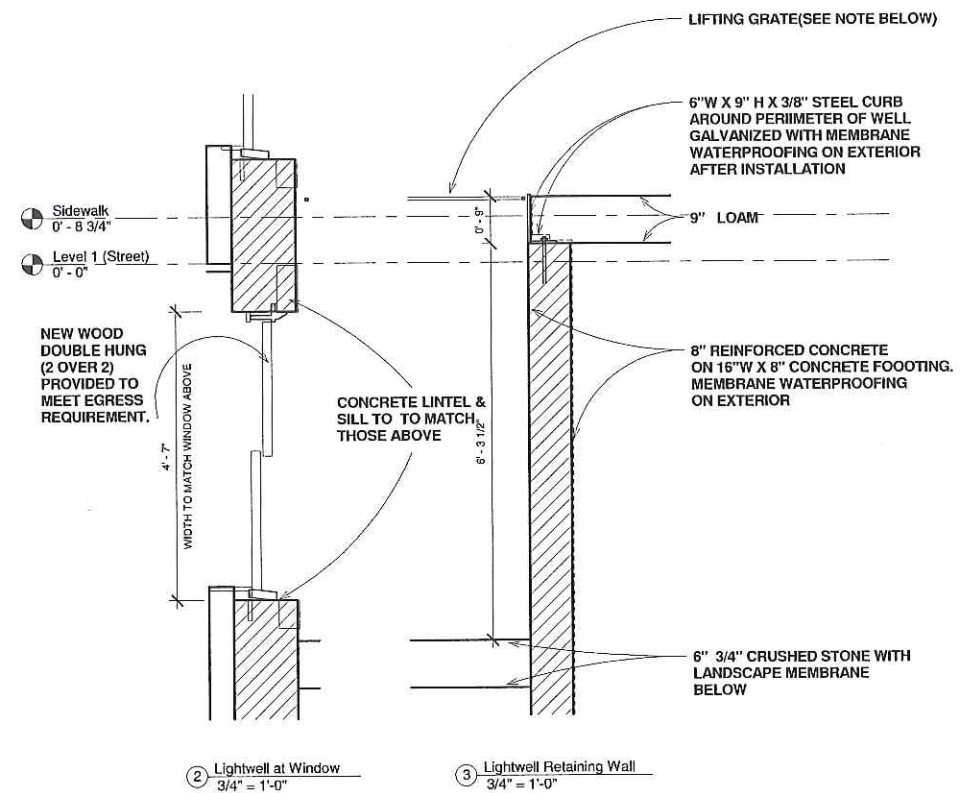


1 WEST Section 15
 1/4" = 1'-0"


Sam Hassan
 167 West Newton Street
 Boston, MA 02118
 Proposed Elevations
 and Lightwell Detail
 Date 1/24/2018 3:18:18 PM
 A108

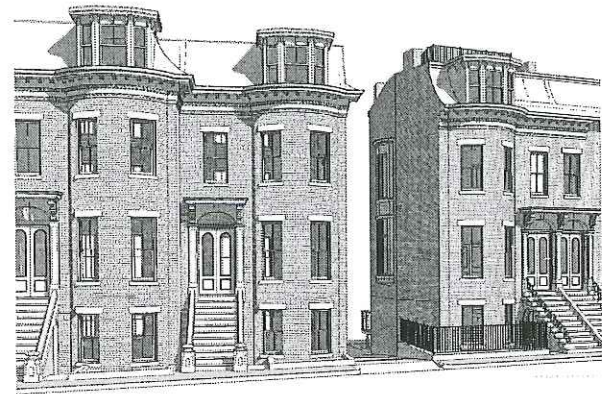


1 3D View 1

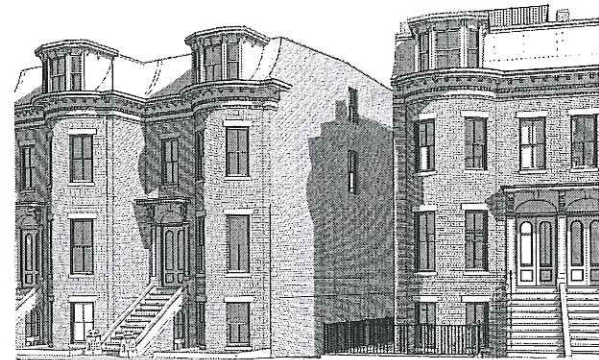

2 3D View 2

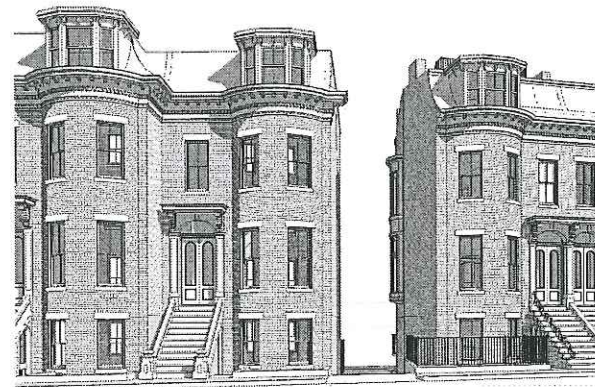


4 3D View 4

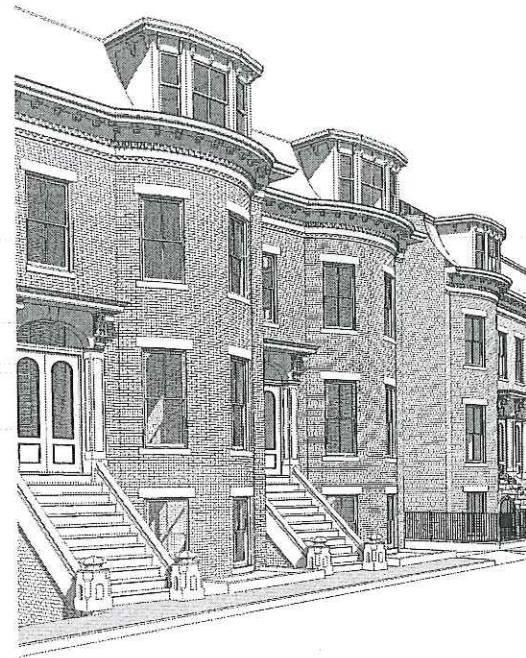

5 3D View 5



3 3D View 3

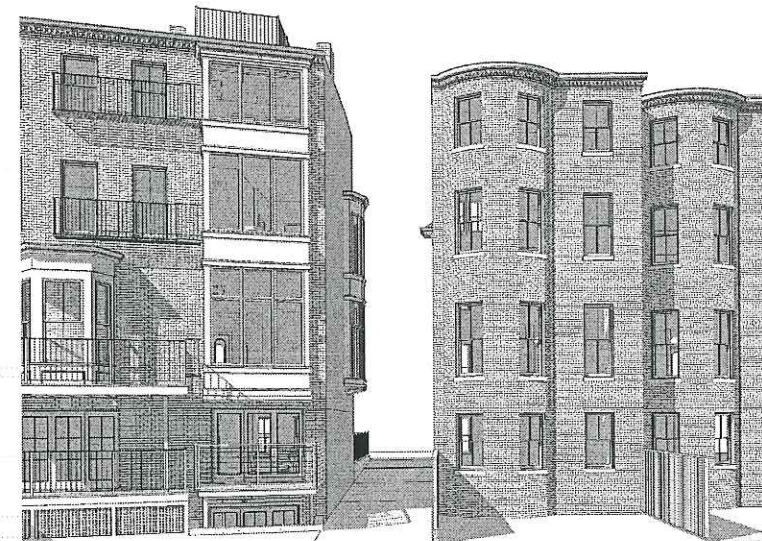

6 3D View 6

kunzarch.com

Kunz Associates

38 GREENWICH PARK
 BOSTON, MASSACHUSETTS 02118
 kunzarch@verizon.net
 617-267-1482

Sam Hassan
 167 West Newton Street
 Boston, MA 02118

Proposed Views


Date 1/24/2018 2:43:28 PM

A110

RENOVATION 167 WEST NEWTON STREET

Refurbish existing interior spaces as single family. Add a 2 story bay window at alley side & a 3 story bay window at rear.

Install open deck on first floor at rear. Build deck and access hatch on roof. Provide light well in front yard for new window.

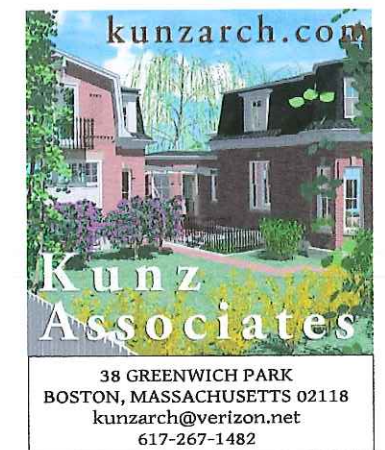

Sheet List	
Sheet Number	Sheet Name
A001	Title Page
A101	Existing Garden, Street & 2nd Plans
A102	Existing 3rd, 4th & Roof Plans
A103	Proposed Garden, Street & 2nd Plans
A104	Proposed 3rd, 4th & Roof Plans
A105	Existing Elevations
A106	Existing Side & Rear Elevations
A107	Existing Views
A108	Proposed Elevations
A109	Proposed Side & Rear Elevations
A110	Proposed Views


Sam Hassan
167 West Newton Street
Boston, MA 02118

Title Page

Date 1/16/2018 3:05:53 PM


A001

kunzarch.com

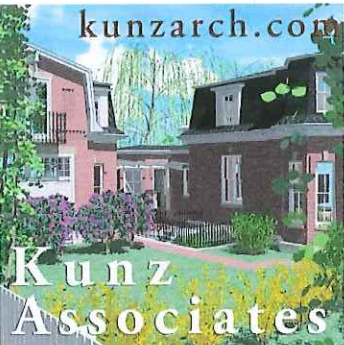


Kunz Associates


38 GREENWICH PARK
 BOSTON, MASSACHUSETTS 02118
 kunzarch@verizon.net
 617-267-1482

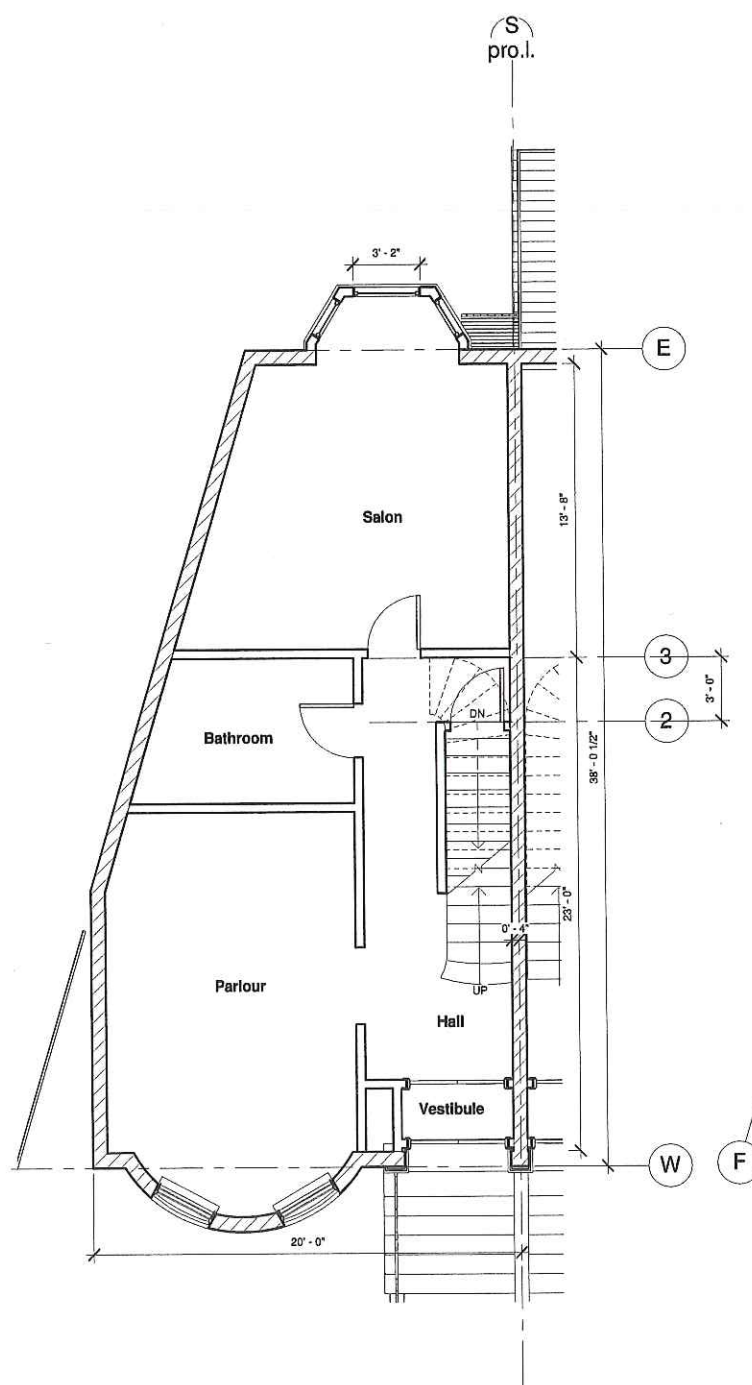

③ Level 2 (Parlor)
 1/4" = 1'-0"

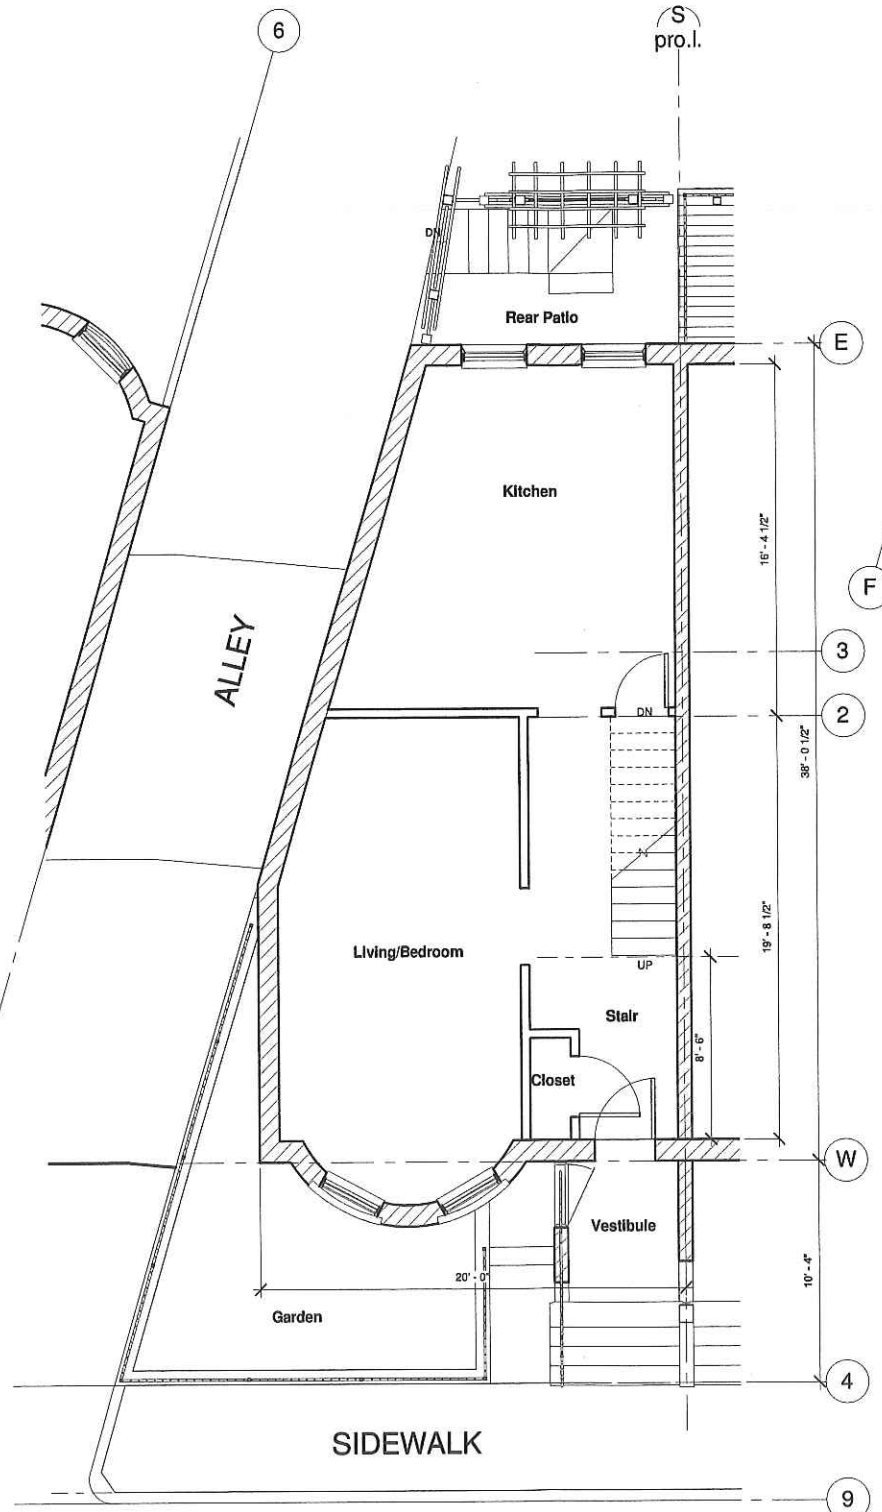

② Level 1 (Street)
 1/4" = 1'-0"

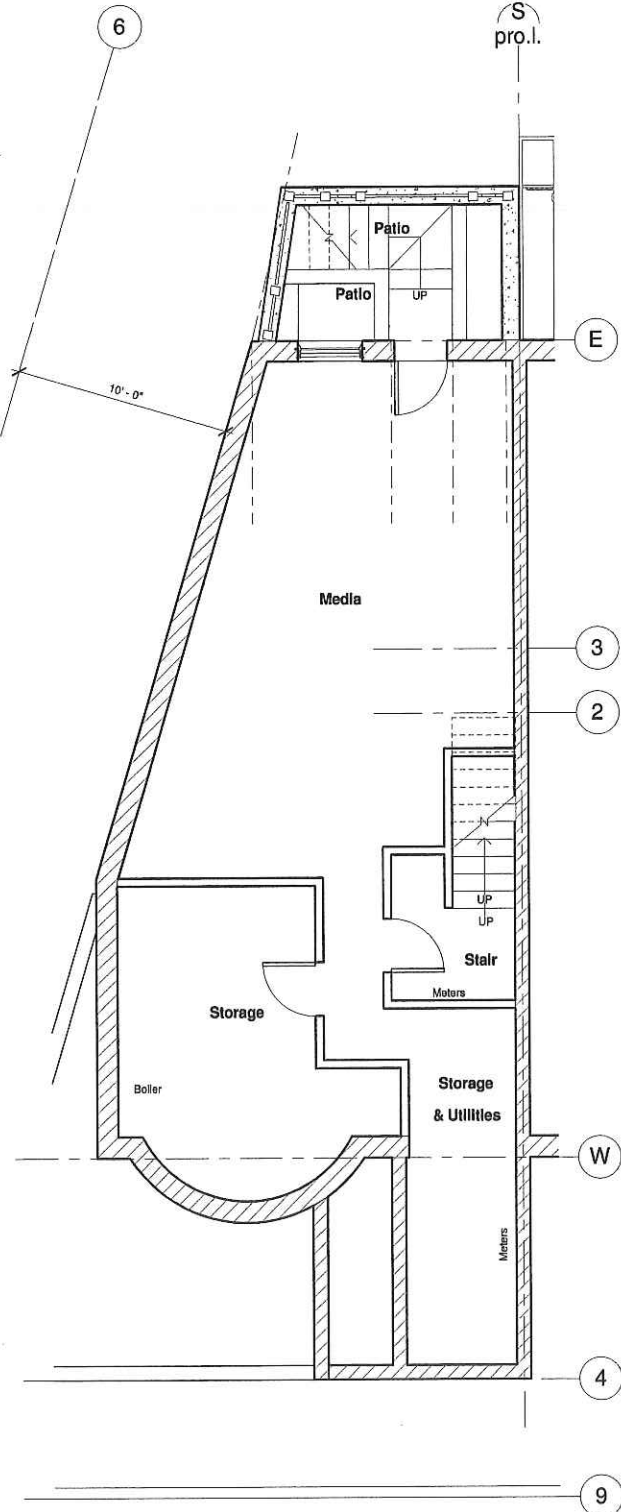

① Garden
 1/4" = 1'-0"

Sam Hassan
 167 West Newton Street
 Boston, MA 02118
 Existing Garden, Street &
 2nd Plans

Date 1/16/2018 3:20:46 PM


A101

kunzarch.com




Kunz Associates


38 GREENWICH PARK
 BOSTON, MASSACHUSETTS 02118
 kunzarch@verizon.net
 617-267-1482

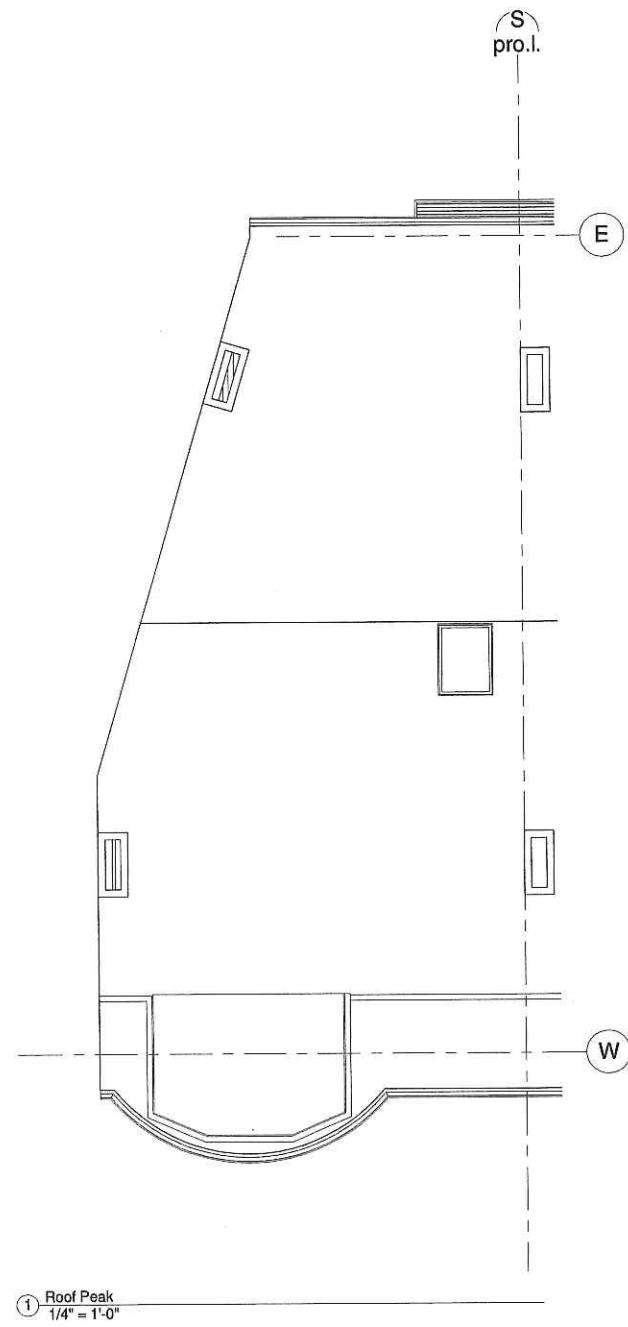

① Roof Peak
 1/4" = 1'-0"

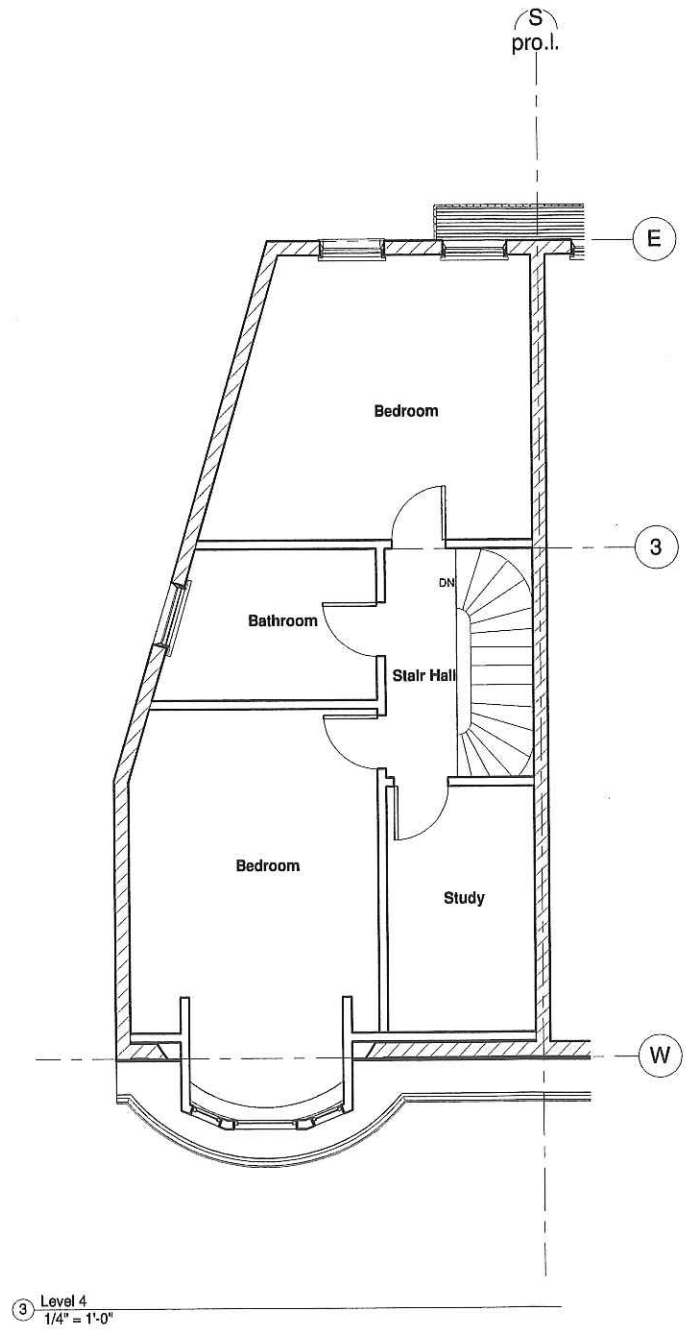

③ Level 4
 1/4" = 1'-0"

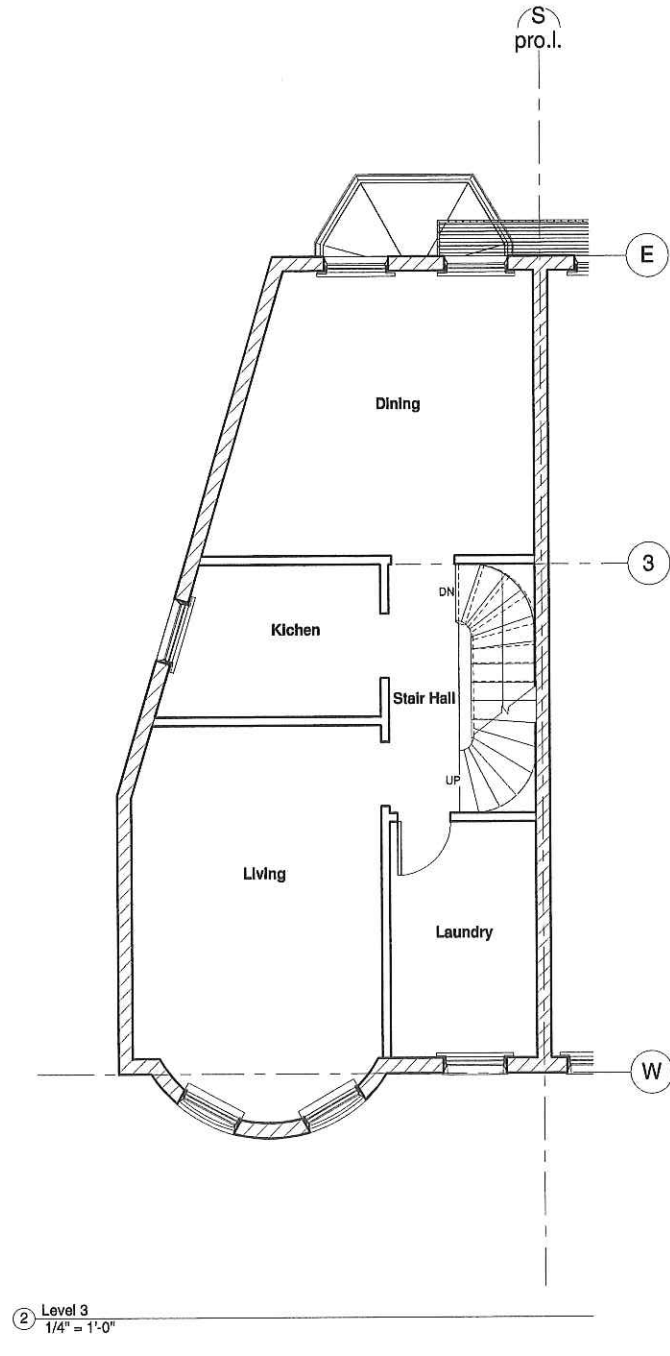

② Level 3
 1/4" = 1'-0"


Sam Hassan
 167 West Newton Street
 Boston, MA 02118

Existing 3rd, 4th & Roof
 Plans

Date 1/16/2018 3:20:08 PM


A102

kunzarch.com

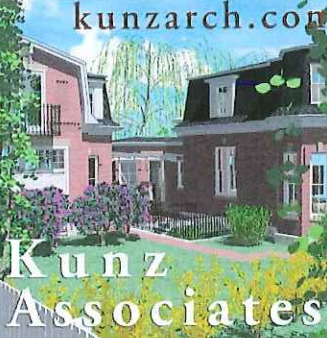


Kunz Associates


38 GREENWICH PARK
 BOSTON, MASSACHUSETTS 02118
 kunzarch@verizon.net
 617-267-1482

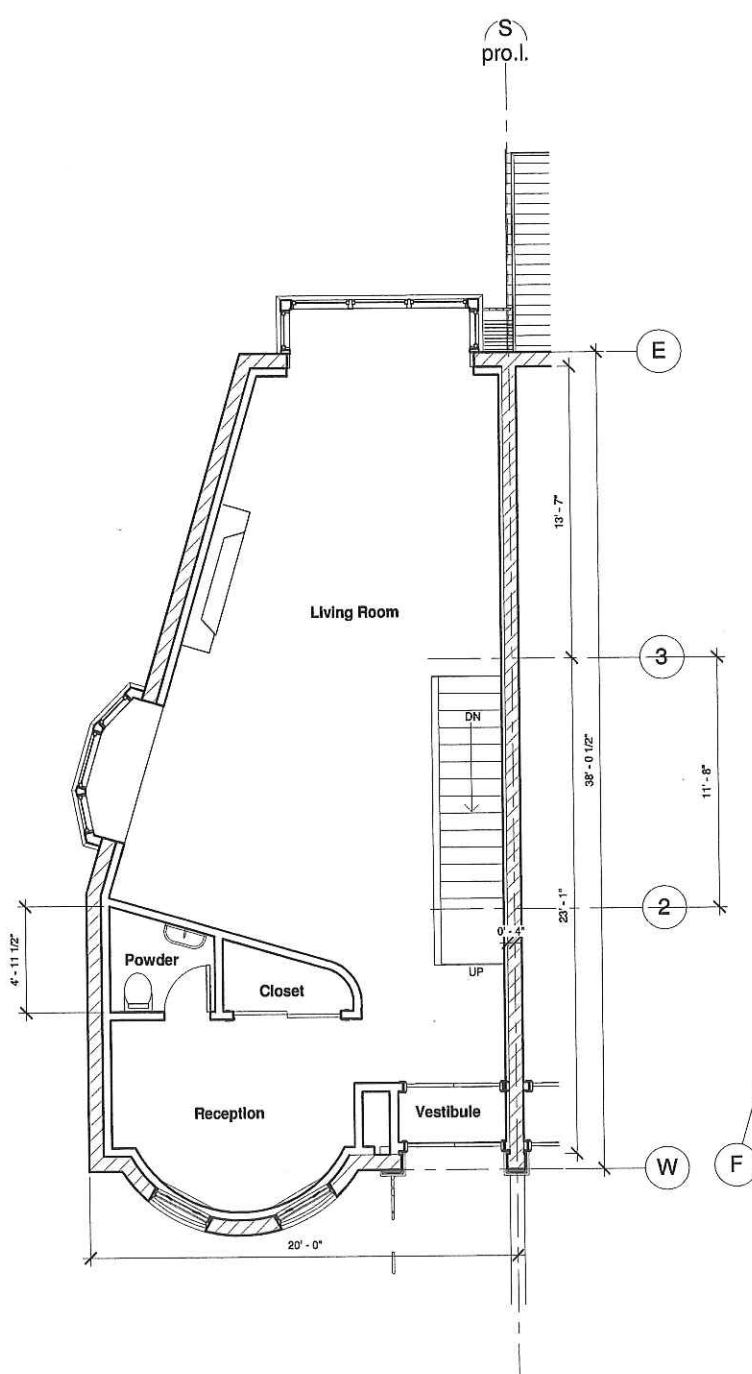

③ Level 2 (Parlor)
 1/4" = 1'-0"

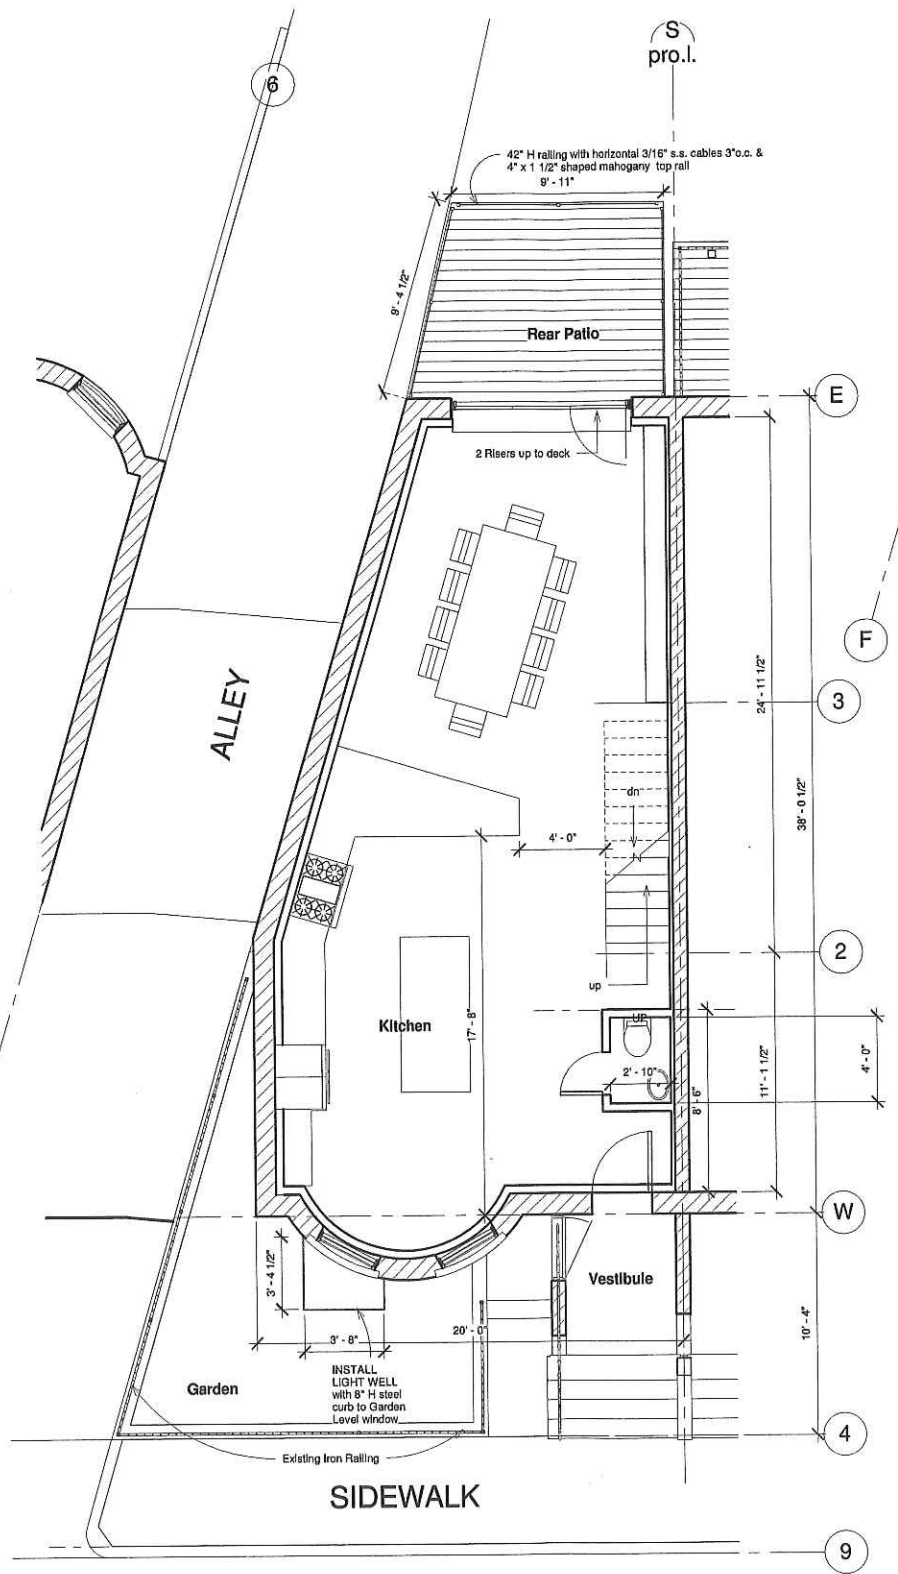

② Level 1 (Street)
 1/4" = 1'-0"

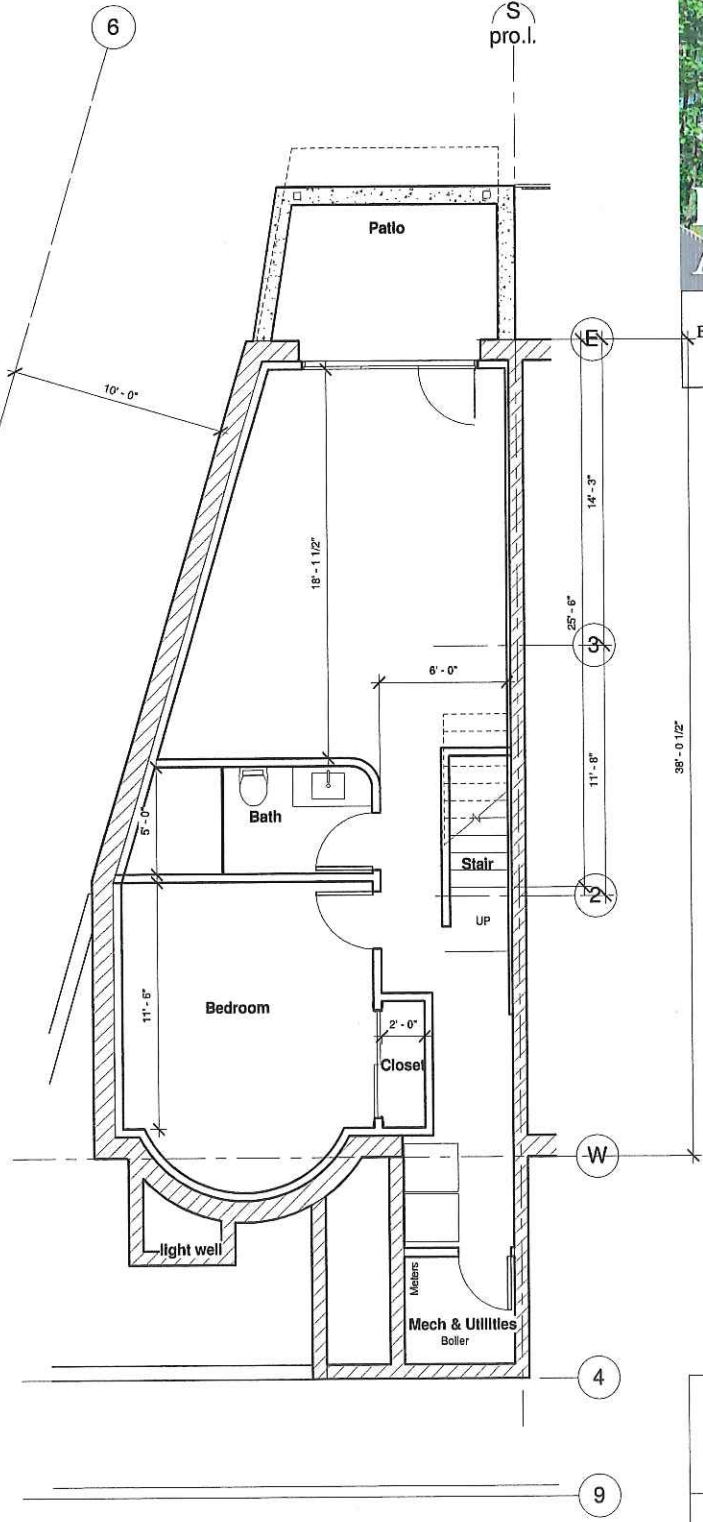


① Garden
 1/4" = 1'-0"

Sam Hassan
 167 West Newton Street
 Boston, MA 02118
 Proposed Garden, Street
 & 2nd Plans
 Date 1/16/2018 2:31:30 PM


A103

kunzarch.com




Kunz Associates


38 GREENWICH PARK
 BOSTON, MASSACHUSETTS 02118
 kunzarch@verizon.net
 617-267-1482

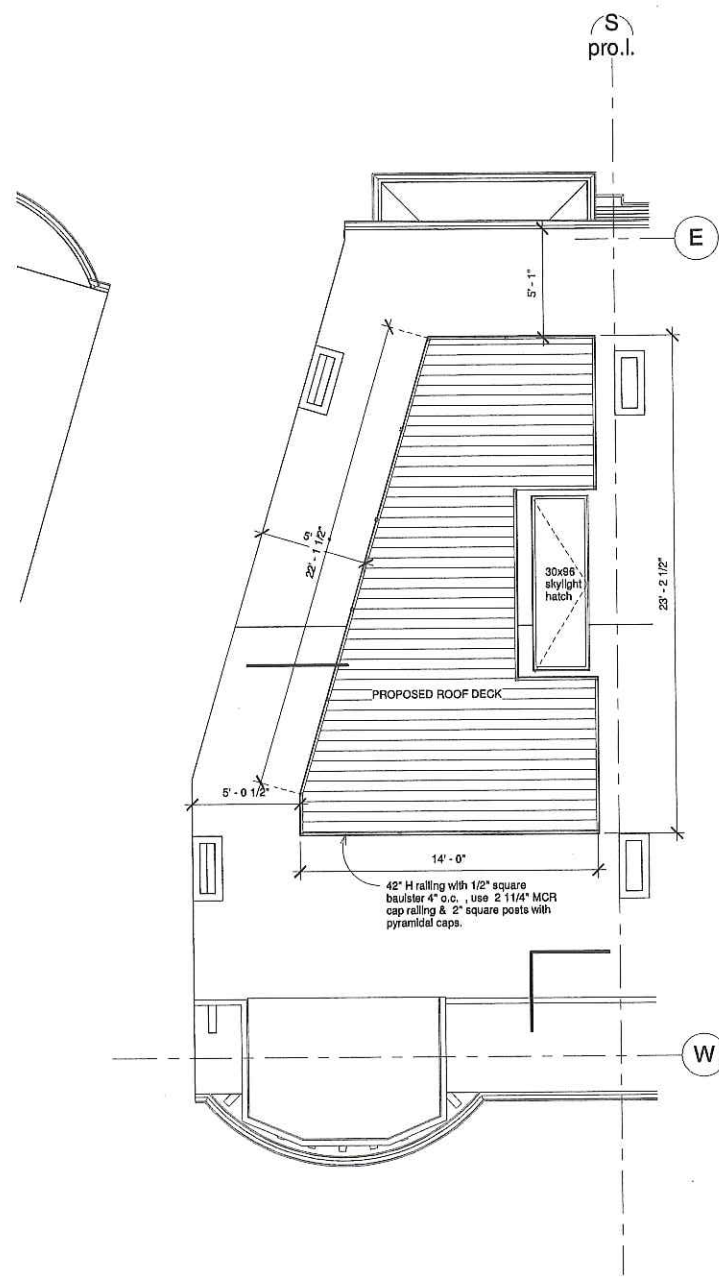

① Roof Peak
 1/4" = 1'-0"

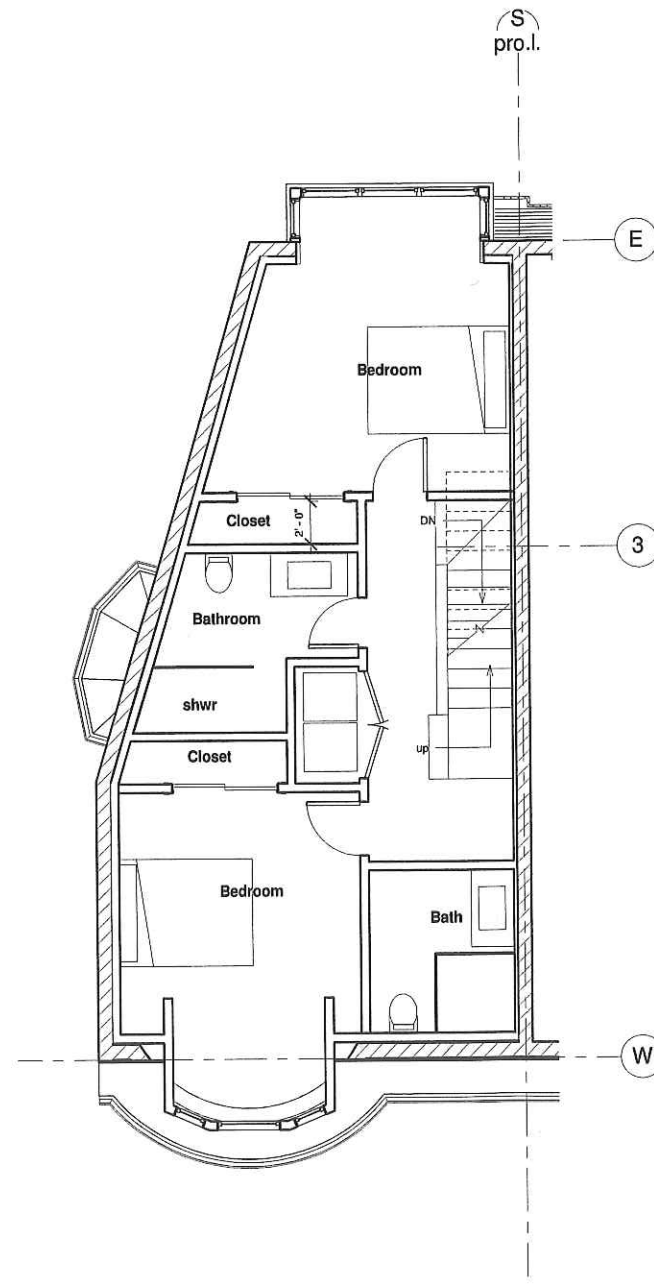

③ Level 4
 1/4" = 1'-0"

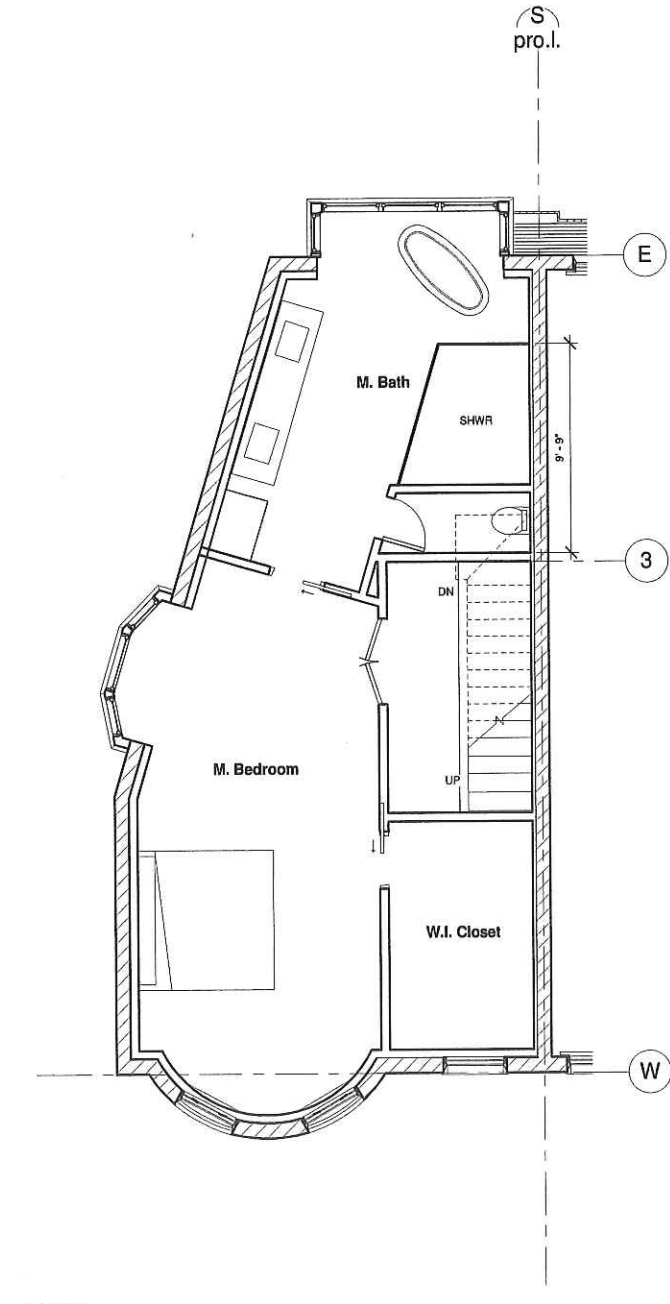


② Level 3
 1/4" = 1'-0"

Sam Hassan
 167 West Newton Street
 Boston, MA 02118
 Proposed 3rd, 4th & Roof
 Plans

Date 1/16/2018 3:48:52 PM


A104

kunzarch.com

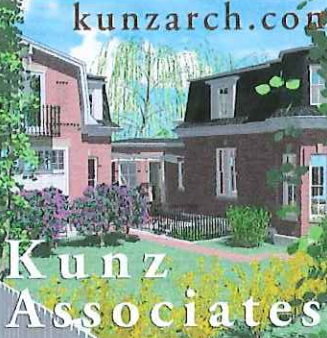

Kunz Associates

38 GREENWICH PARK
 BOSTON, MASSACHUSETTS 02118
 kunzarch@verizon.net
 617-267-1482

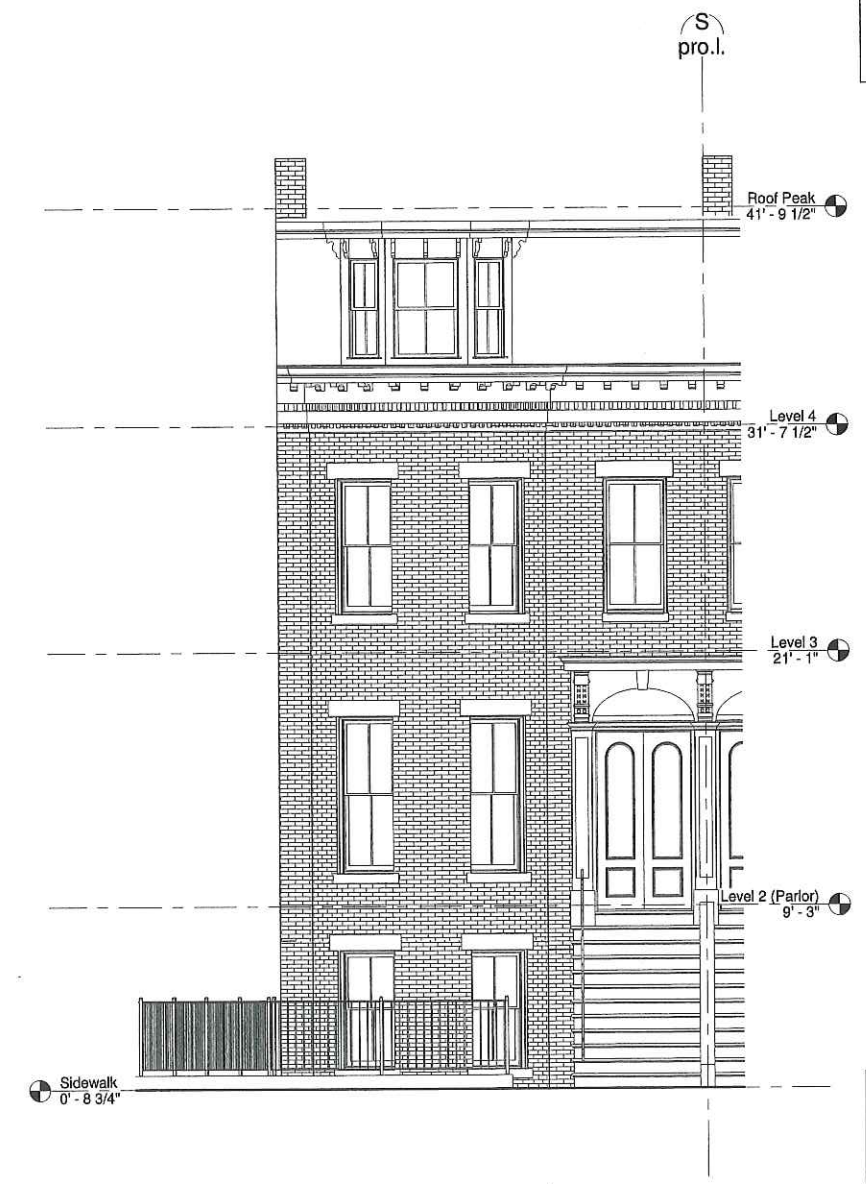


① WEST Section 15
 1/4" = 1'-0"

Sam Hassan
 167 West Newton Street
 Boston, MA 02118


Existing Elevations

Date 1/16/2018 3:19:23 PM

A105

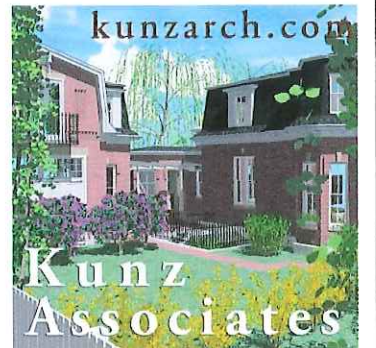

38 GREENWICH PARK
 BOSTON, MASSACHUSETTS 02118
 kunzarch@verizon.net
 617-267-1482

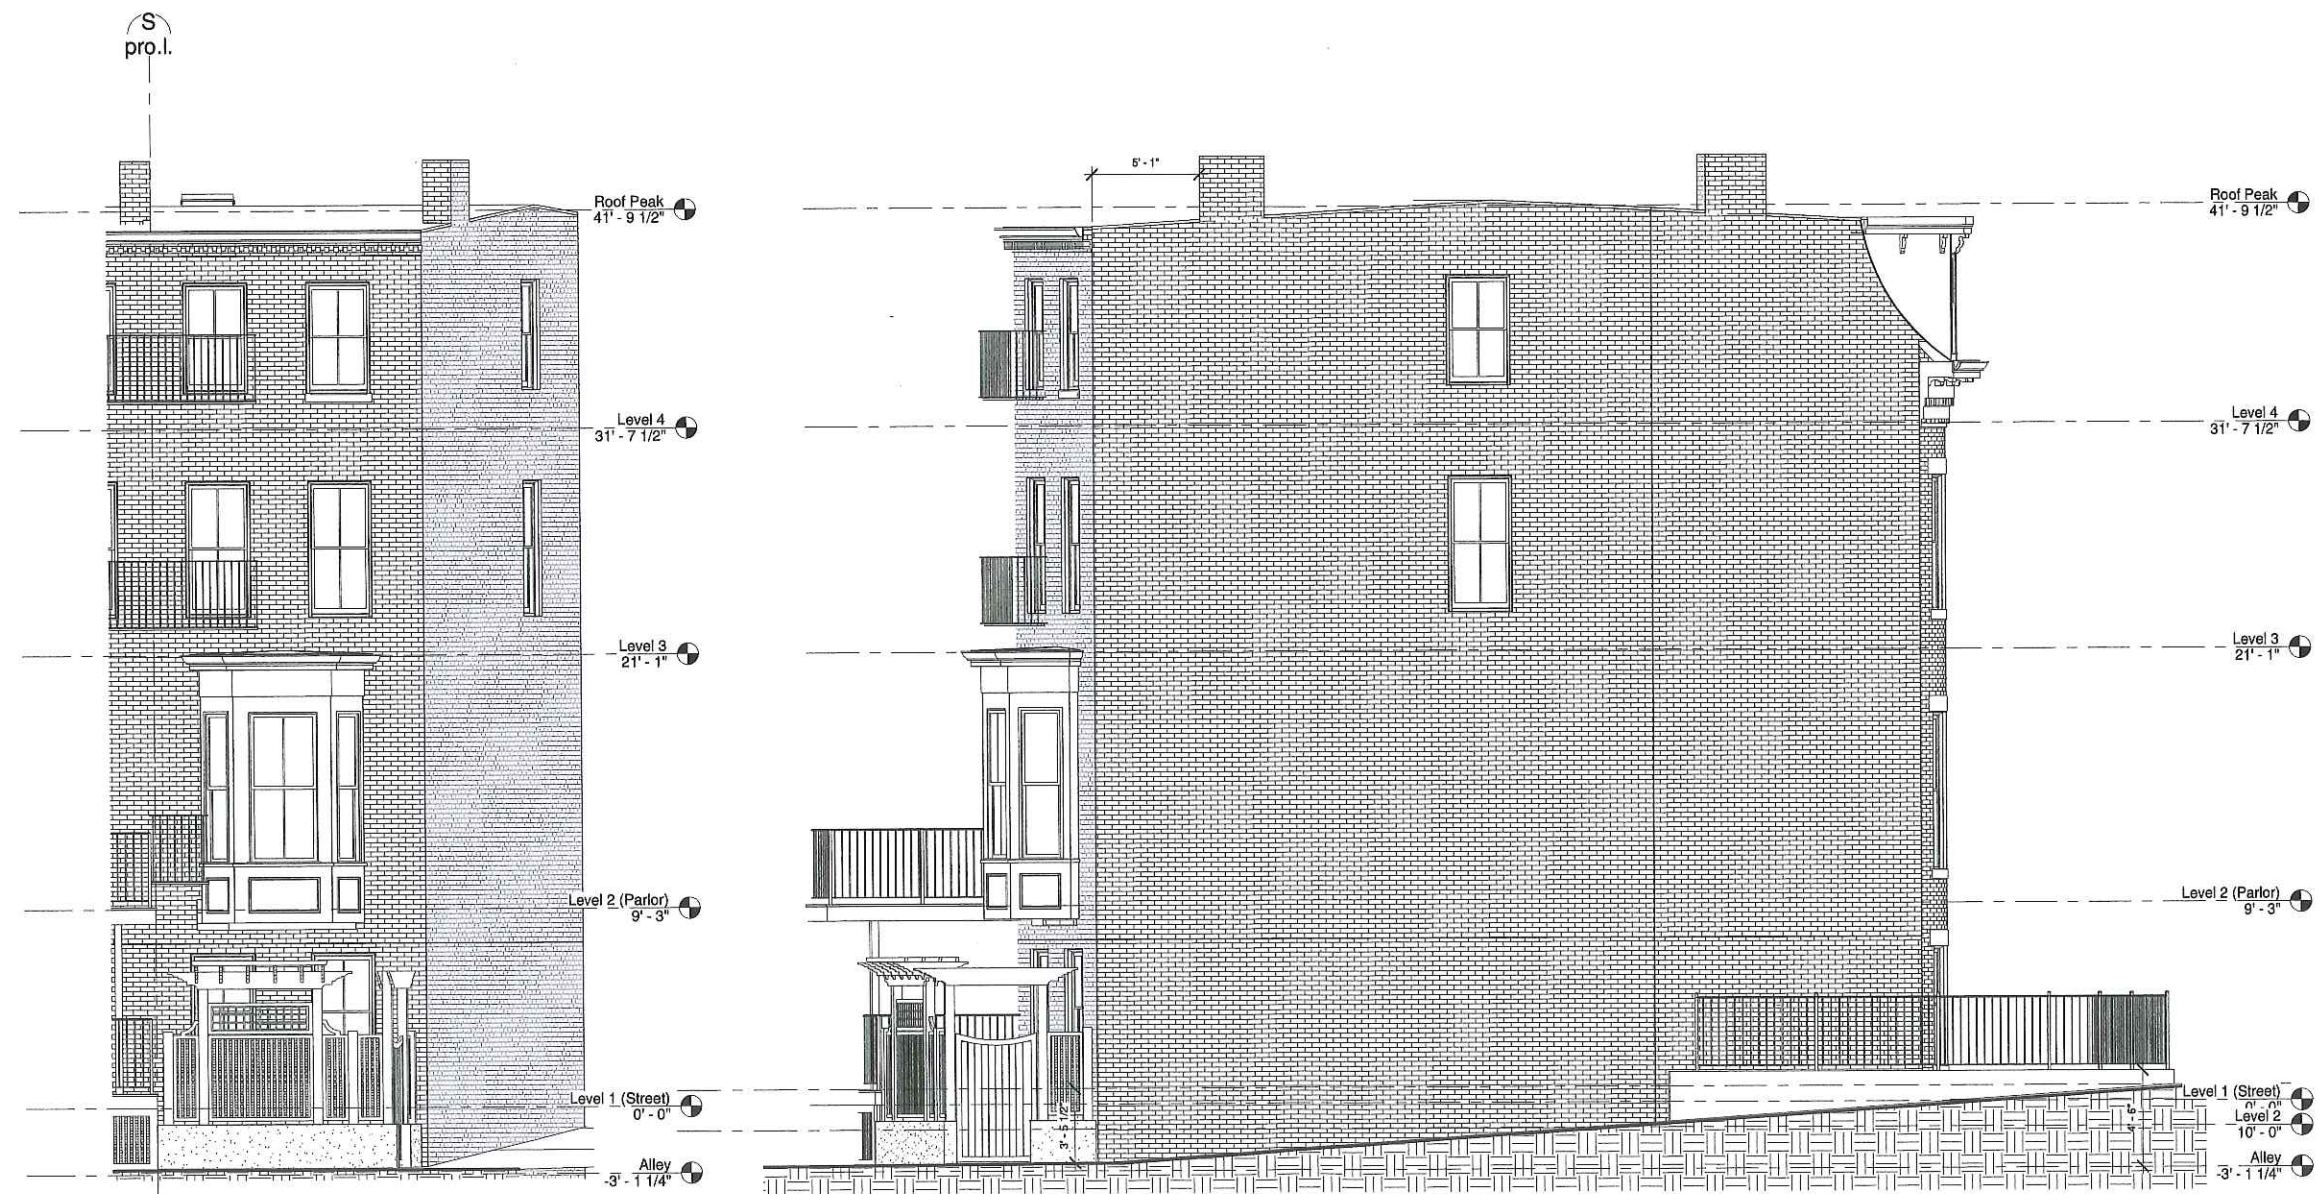

② Section 39
 1/4" = 1'-0"


① Section 7
 1/4" = 1'-0"

Sam Hassan
 167 West Newton Street
 Boston, MA 02118


Existing Side & Rear
 Elevations

Date 1/16/2018 3:15:46 PM

A106

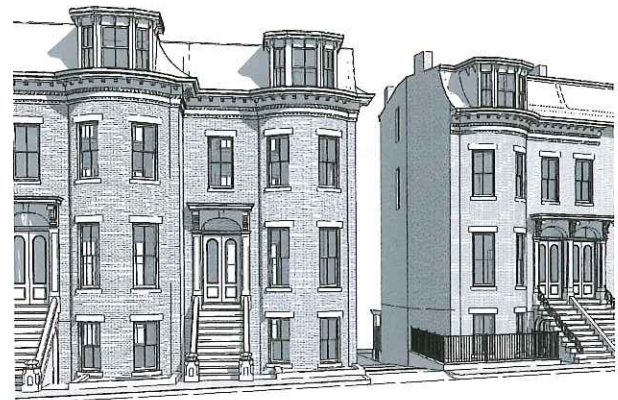

① 3D View 1

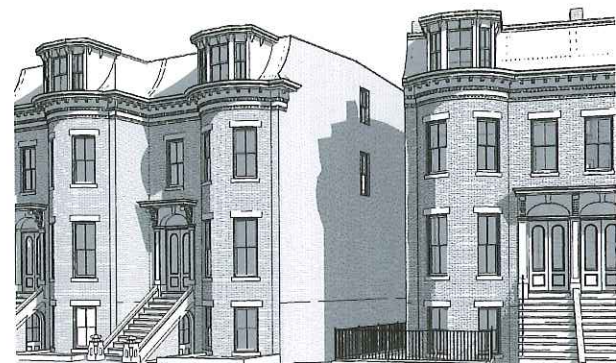

② 3D View 2



④ 3D View 4




⑤ 3D View 5



③ 3D View 3



⑥ 3D View 6

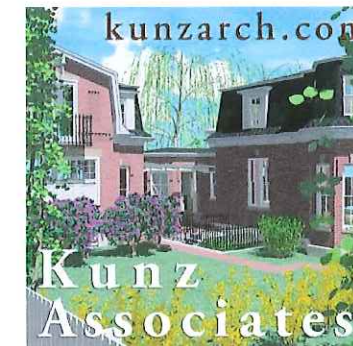


kunzarch.com
 38 GREENWICH PARK
 BOSTON, MASSACHUSETTS 02118
 kunzarch@verizon.net
 617-267-1482

Sam Hassan
 167 West Newton Street
 Boston, MA 02118

Existing Views

Date 1/16/2018 3:17:58 PM

A107

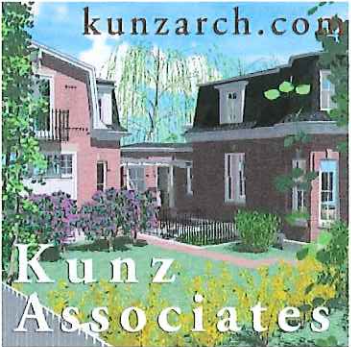

38 GREENWICH PARK
BOSTON, MASSACHUSETTS 02118
kunzarch@verizon.net
617-267-1482



① WEST Section 15
1/4" = 1'-0"

Sam Hassan
167 West Newton Street
Boston, MA 02118

Proposed Elevations


Date 1/16/2018 2:44:41 PM

A108


kunzarch.com

Kunz Associates


38 GREENWICH PARK
 BOSTON, MASSACHUSETTS 02118
 kunzarch@verizon.net
 617-267-1482

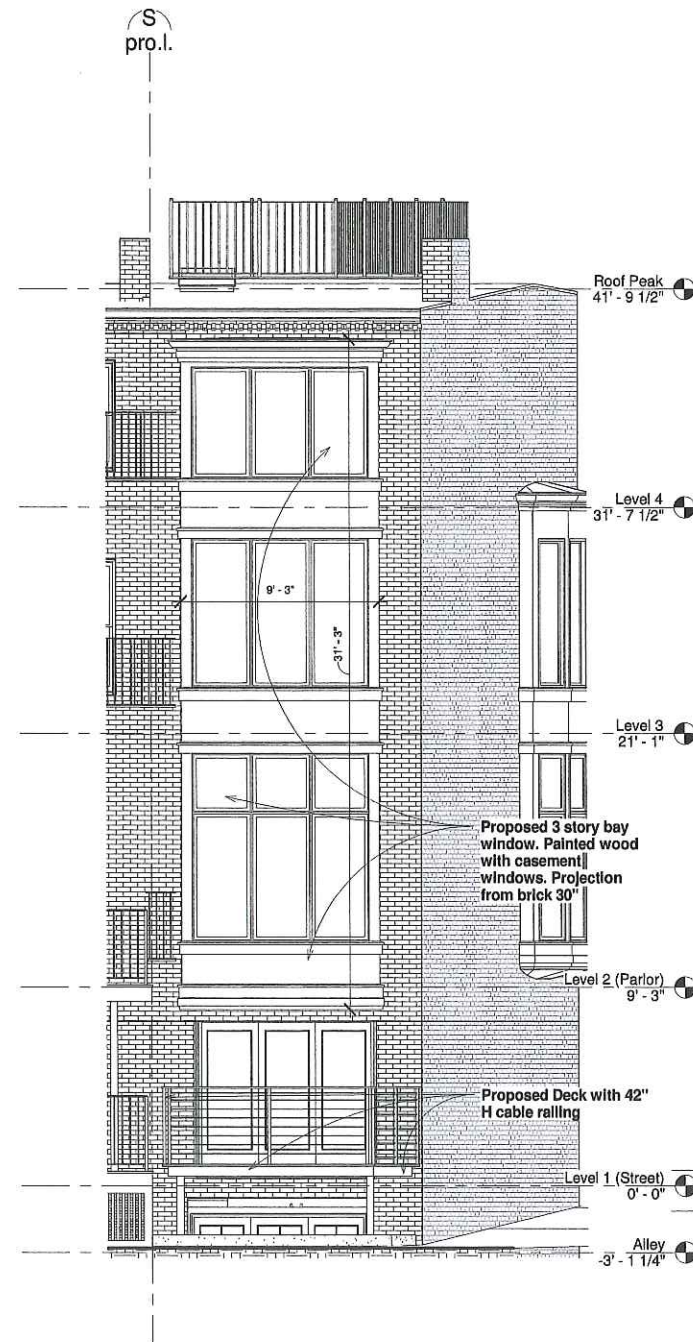

② Section 39
 1/4" = 1'-0"

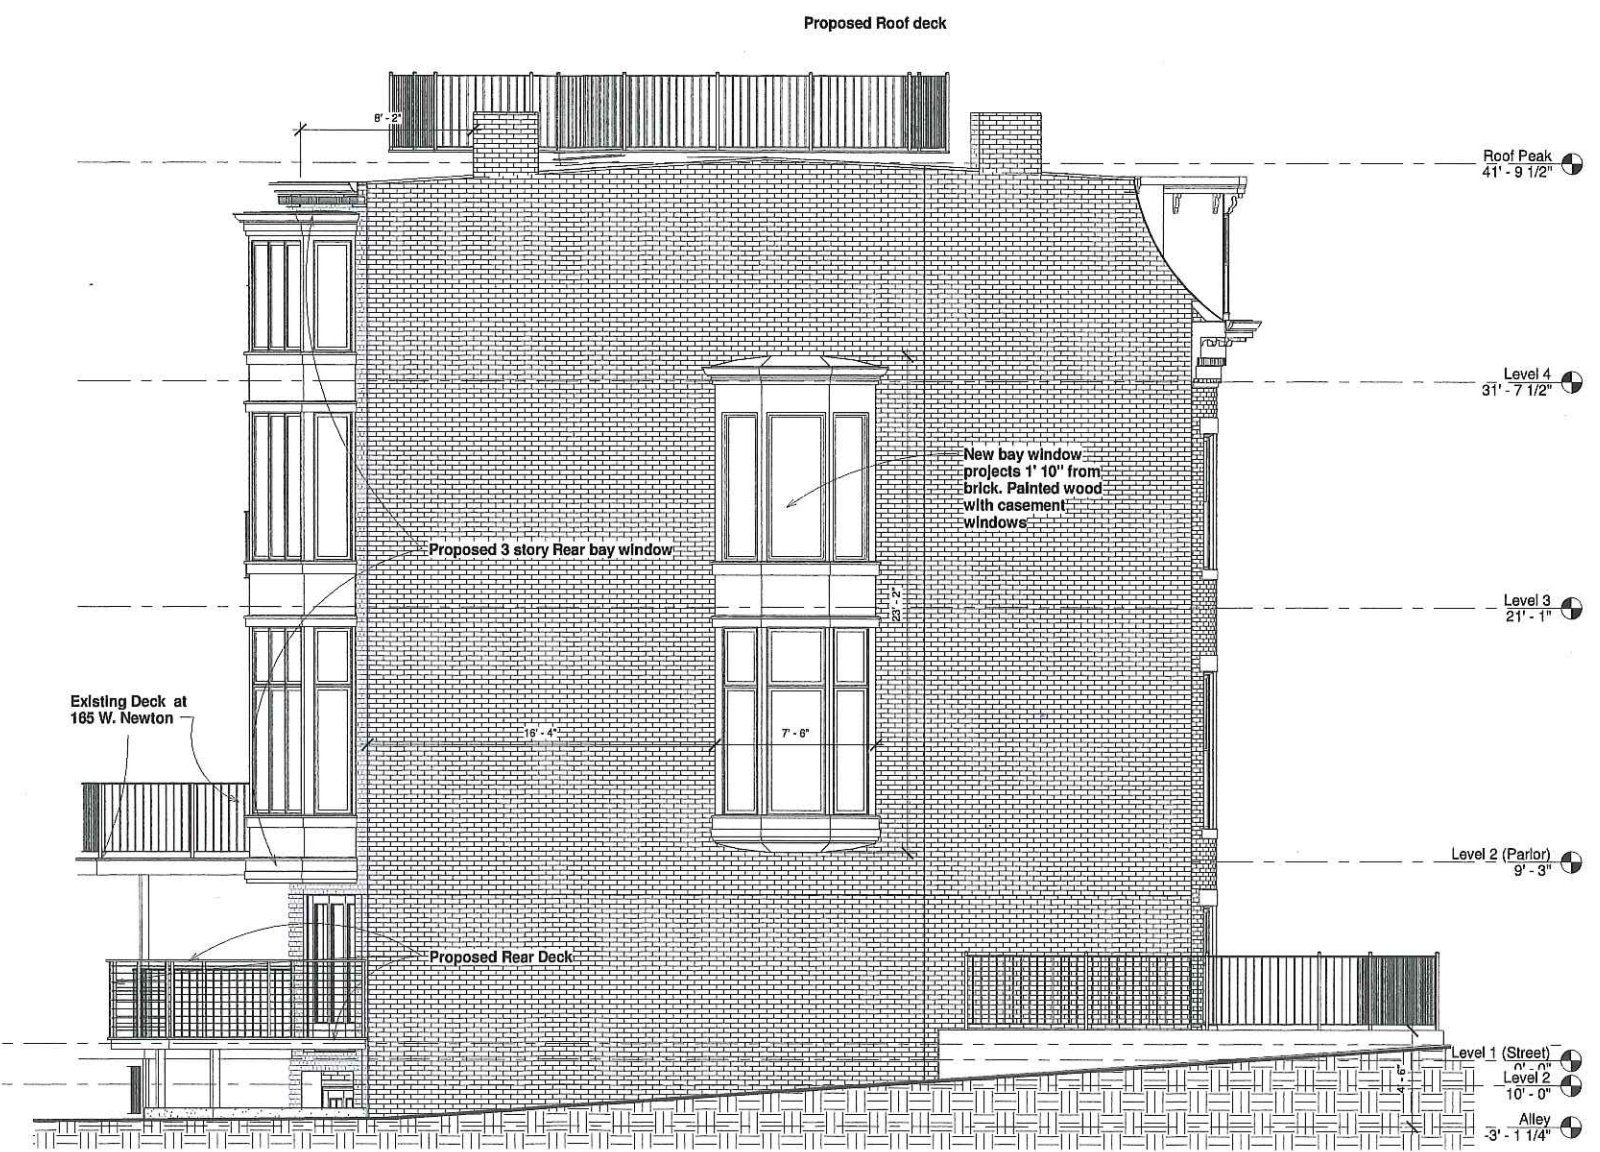

① North Elevation (Side)
 1/4" = 1'-0"

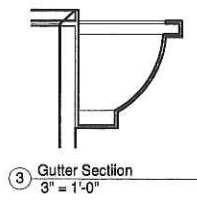


Sam Hassan
 167 West Newton Street
 Boston, MA 02118


Proposed Side & Rear Elevations

Date 1/16/2018 3:02:54 PM

A109

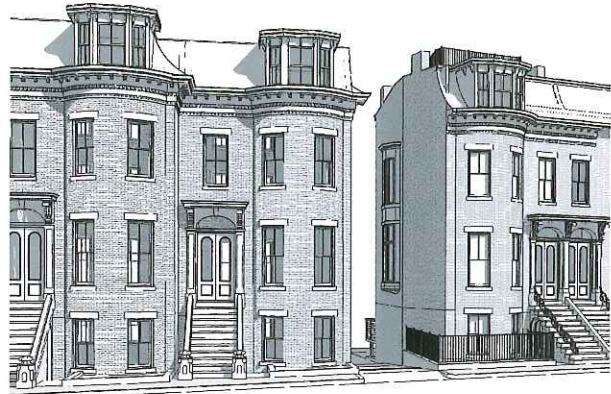

① 3D View 1

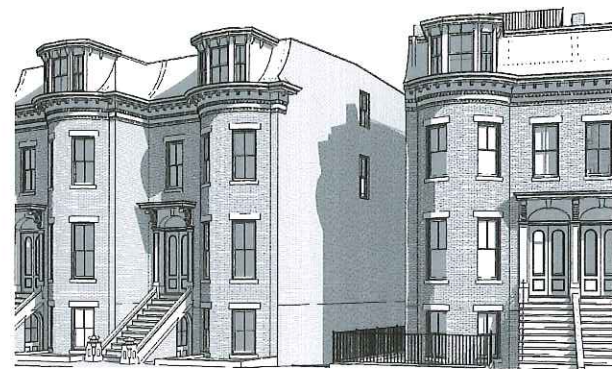


② 3D View 2



④ 3D View 4




⑤ 3D View 5

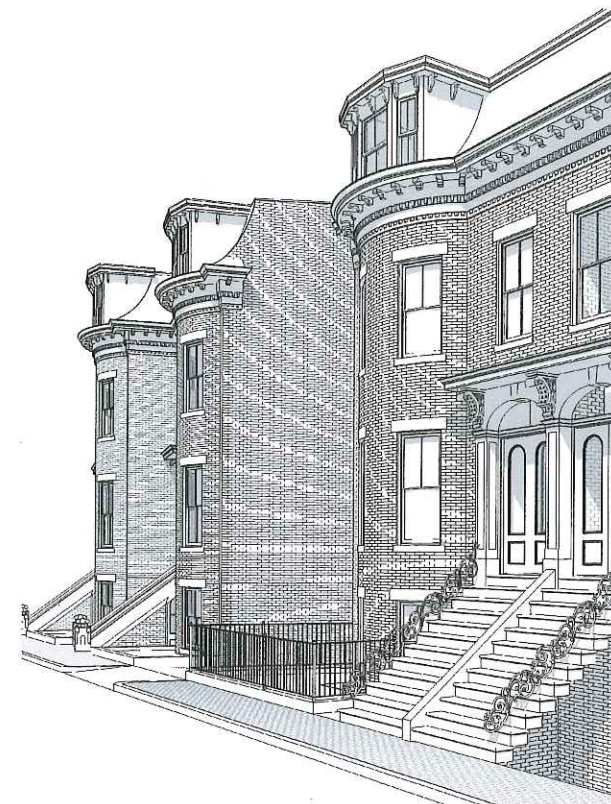

③ 3D View 3



⑥ 3D View 6

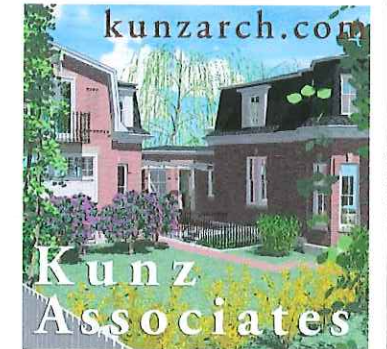

38 GREENWICH PARK
 BOSTON, MASSACHUSETTS 02118
 kunzarch@verizon.net
 617-267-1482

Sam Hassan
 167 West Newton Street
 Boston, MA 02118

Proposed Views

Date 1/16/2018 3:13:25 PM

A110