

276 MARLBOROUGH ST.  
UNIT #4

PROPOSED DRYER  
VENT LOCATION



276 MARLBOROUGH ST.  
UNIT # 4

PROPOSED DRYER  
VENT LOCATION →






**PROGRESS SET  
01.19.18**

Miller - Hyman  
Residence  
276 MARLBOROUGH ST. #4  
BOSTON, MA 02116

Date: 30/04/17  
12/21/17  
01/08/18  
01/15/18  
Revisior: Pre-Construct  
Progress Set  
Revision 1  
Progress Set

Scale: 1/4" = 1'-0"  
Title: Proposed First Floor Plan  
Sheet: A1.1

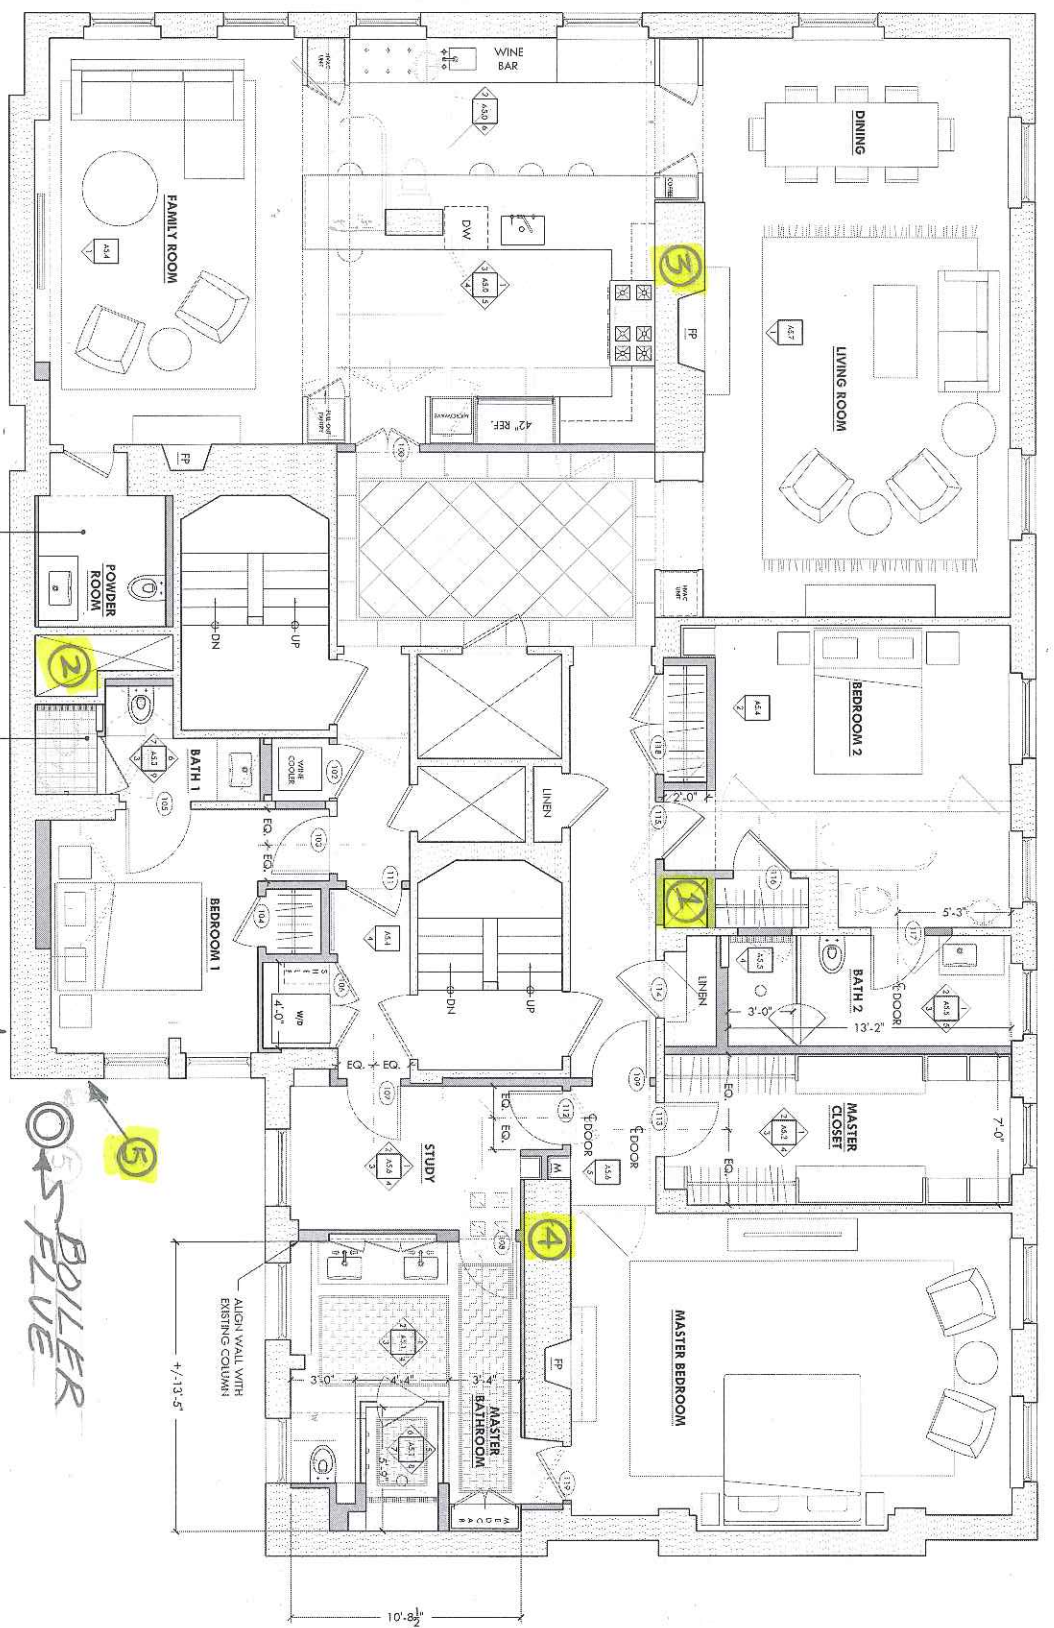

**1 PROPOSED FIRST FLOOR PLAN**  
1/4" = 1'-0"

**GENERAL NOTES:**  
1. DIMENSIONS ARE FINISH TO FINISH.

