



LANDMARK | 401 PARK

MARCH 29, 2018
LANDMARKS






















NICOLE EISENMAN
SKETCH FOR A FOUNTAIN, 2017

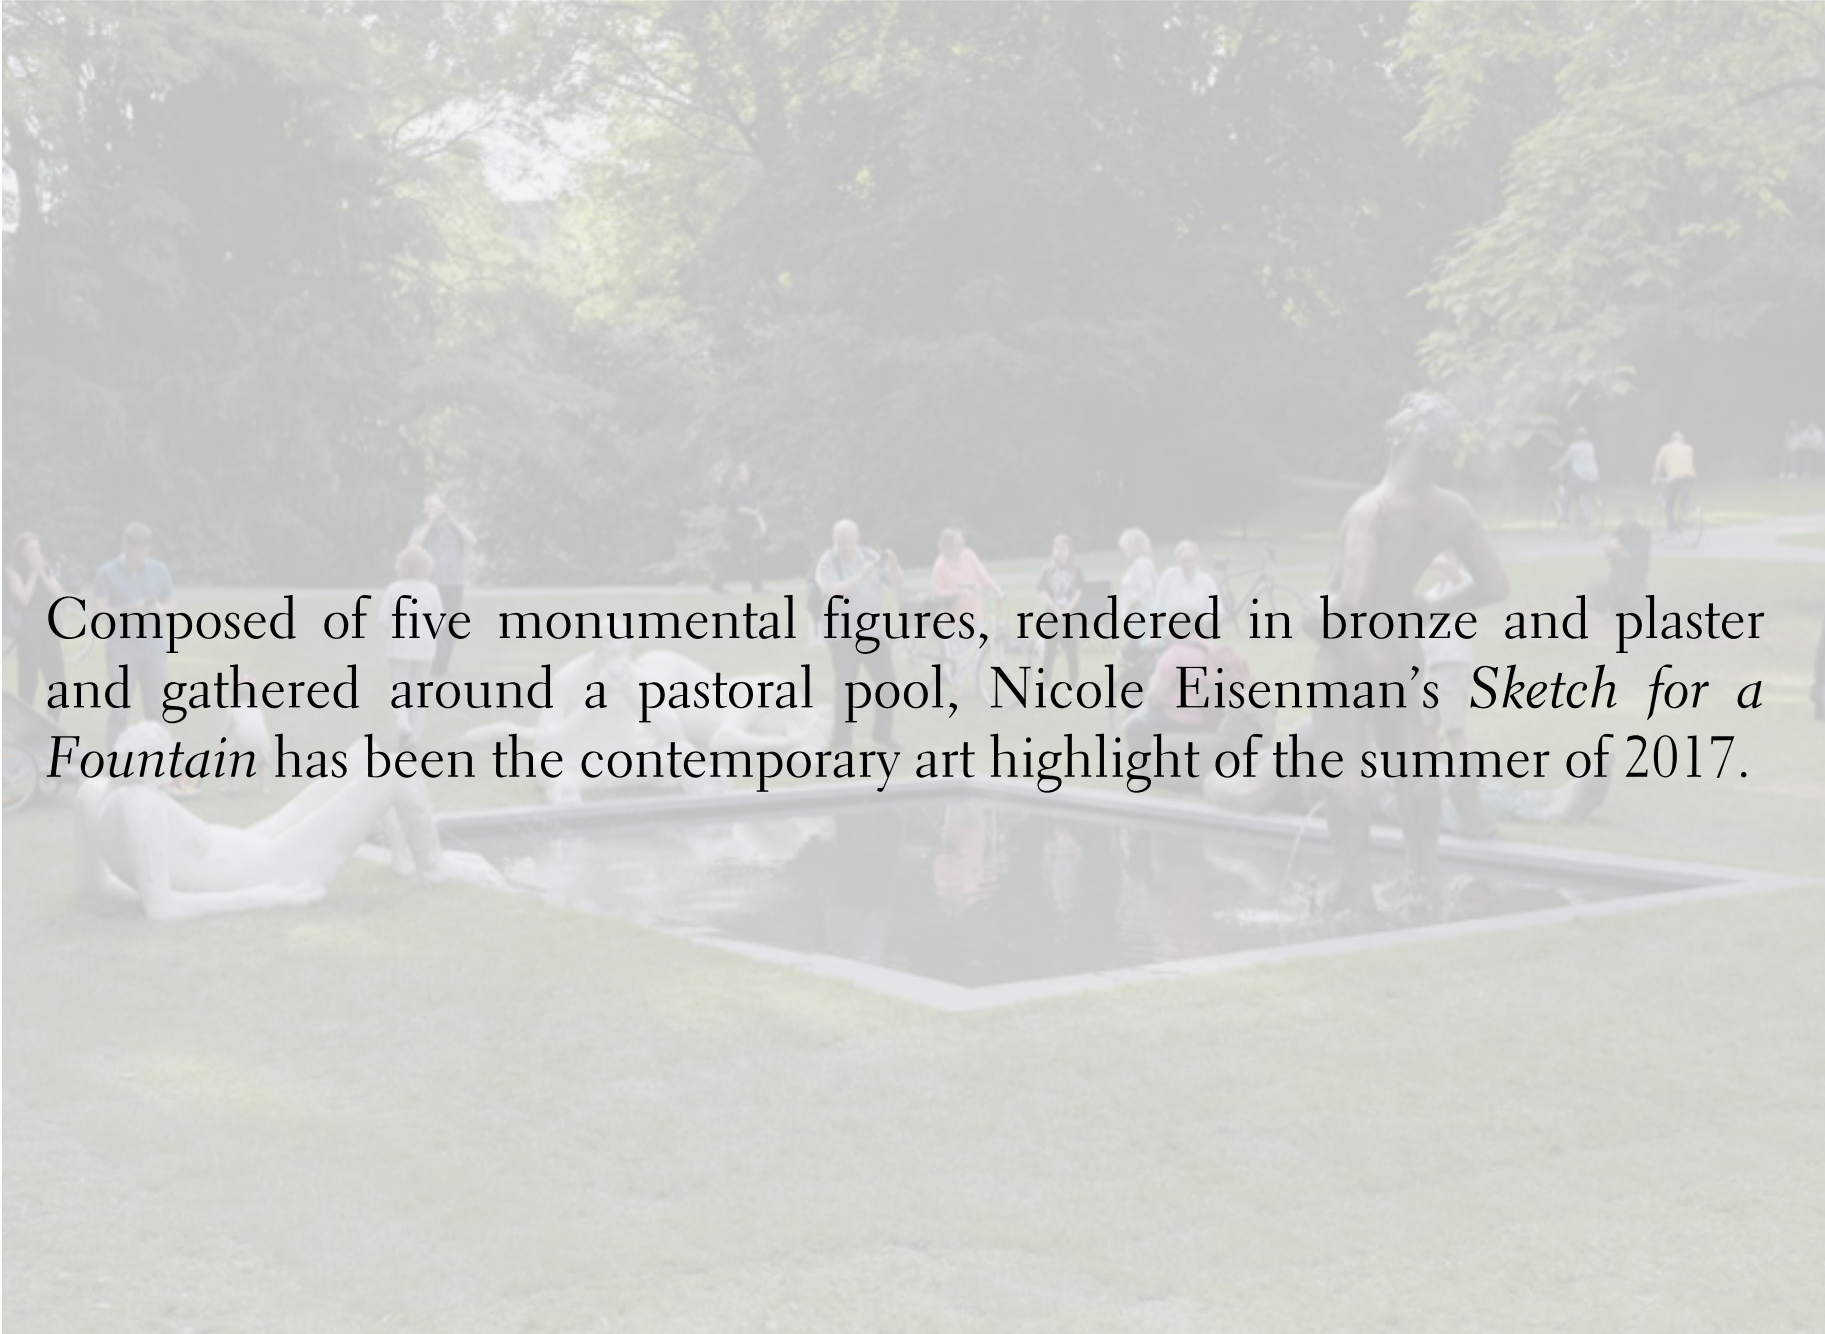

Composed of five monumental figures, rendered in bronze and plaster and gathered around a pastoral pool, Nicole Eisenman's *Sketch for a Fountain* has been the contemporary art highlight of the summer of 2017.



NICOLE EISENMAN
SKETCH FOR A FOUNTAIN, 2017







© ELKUS MANFREDI ARCHITECTS



© ELKUS MANFREDI ARCHITECTS



EAST ELEVATION PERSPECTIVE - OPEN



EAST ELEVATION PERSPECTIVE - CLOSED



SITE PLAN 0 5 10 20



B - NORTH ELEVATION - OPEN



A - EAST ELEVATION - OPEN




B - NORTH ELEVATION - CLOSED




A - EAST ELEVATION - CLOSED

WEST KIOSK ELEVATIONS 0 2.5 5 10

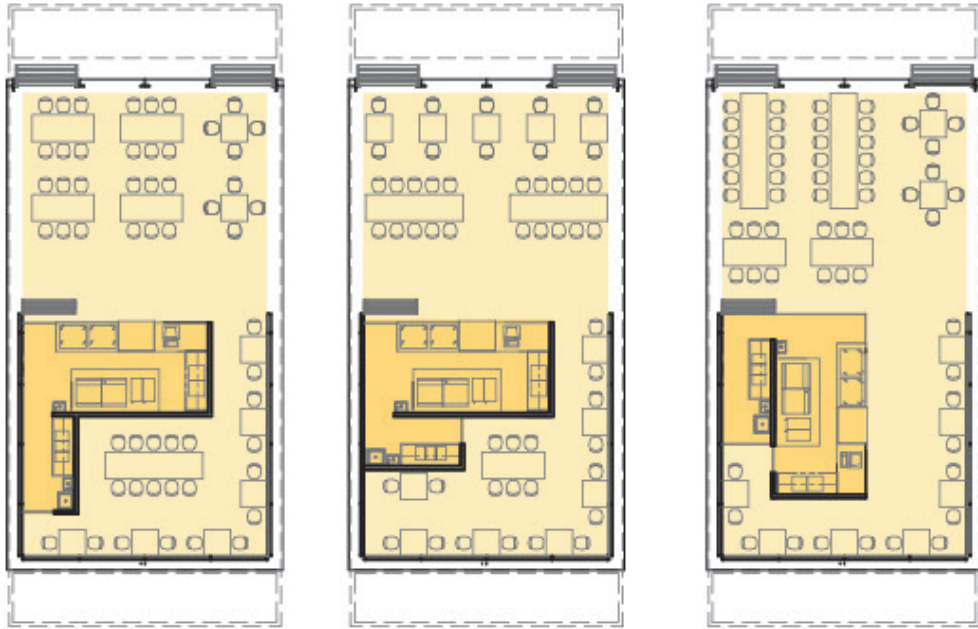

KITCHEN LAYOUT OPTIONS

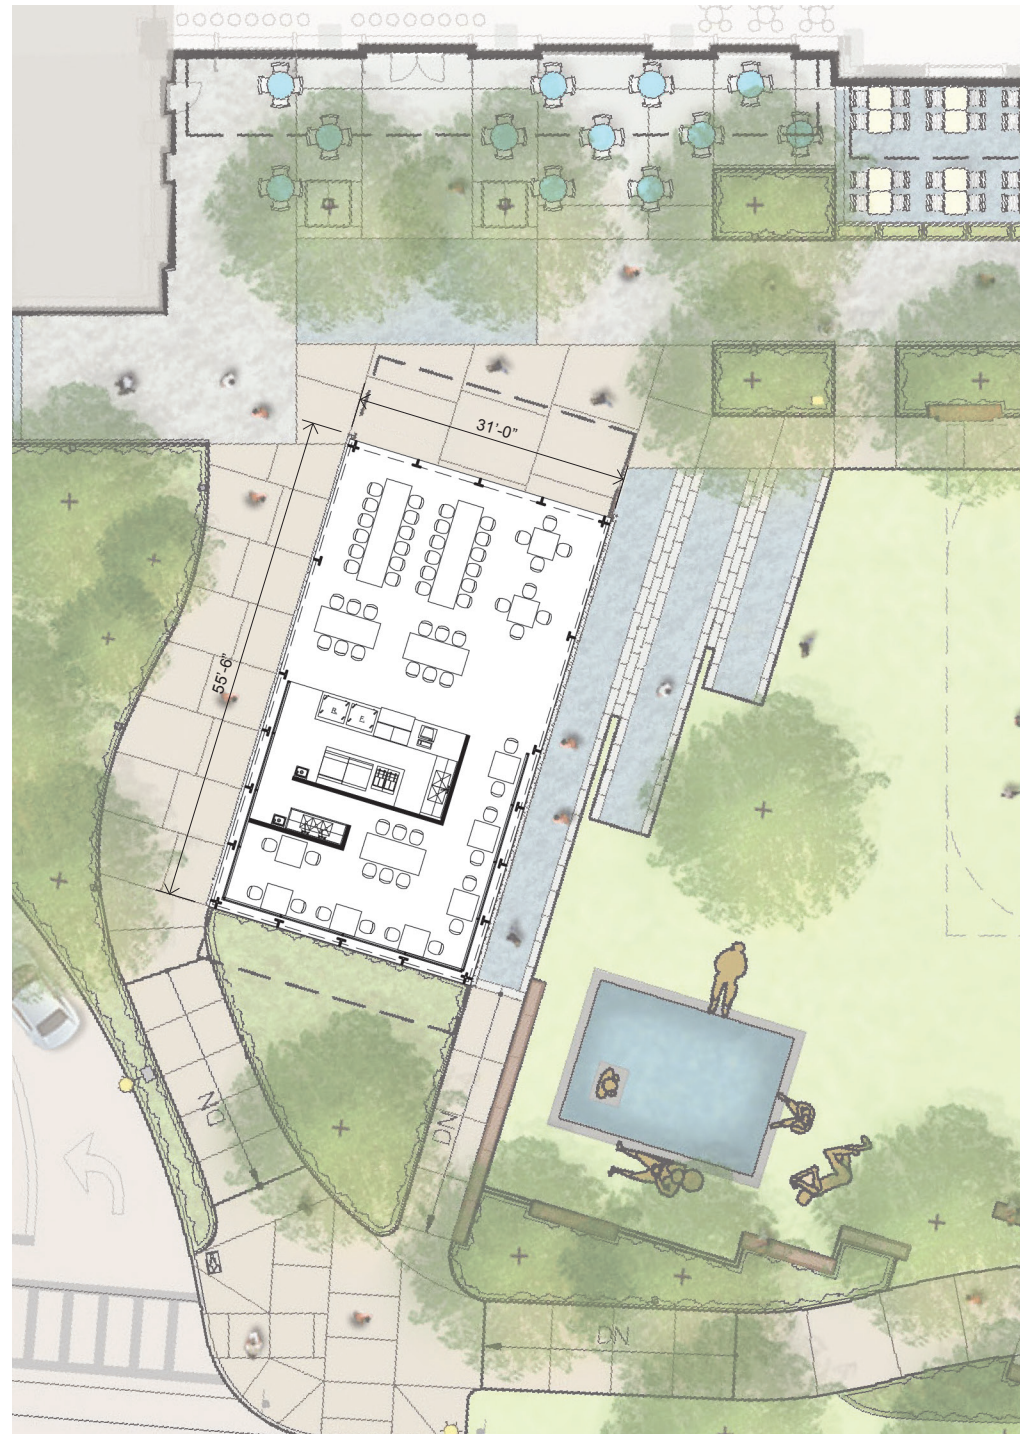

ENLARGED PLAN



WEST ELEVATION PERSPECTIVE - OPEN



WEST ELEVATION PERSPECTIVE - CLOSED



SITE PLAN 0 5 10 20




C - SOUTH ELEVATION - OPEN



B - EAST ELEVATION - OPEN



C - SOUTH ELEVATION - CLOSED



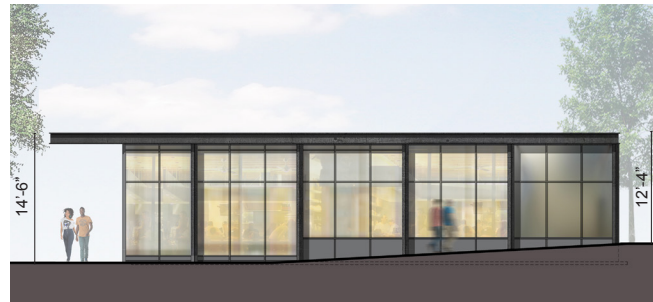


B - EAST ELEVATION - CLOSED



A - NORTH ELEVATION

EAST KIOSK ELEVATIONS 0 2.5 5 10

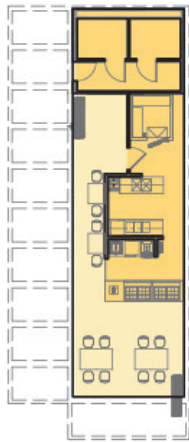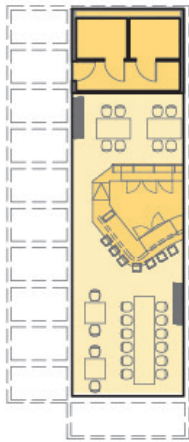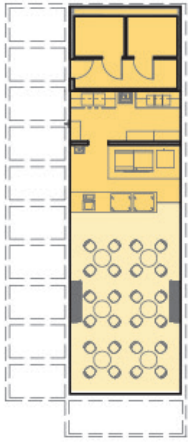

KITCHEN LAYOUT OPTIONS



ENLARGED PLAN



Sears Building with marquee sign, 1936







Dimensional letter traced with white neon



Fabricated letter with open face traced with white neon



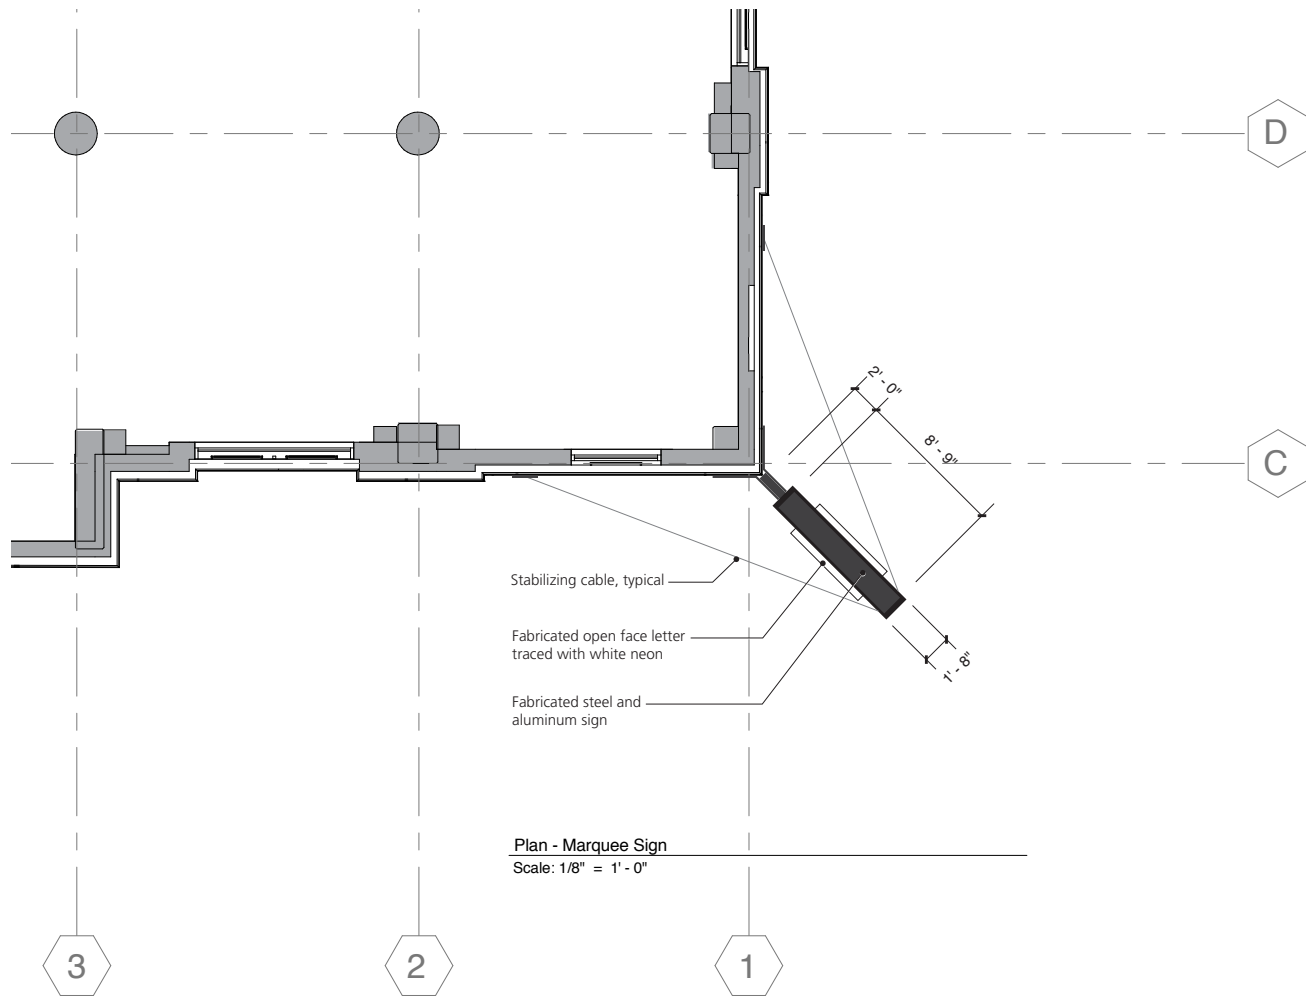

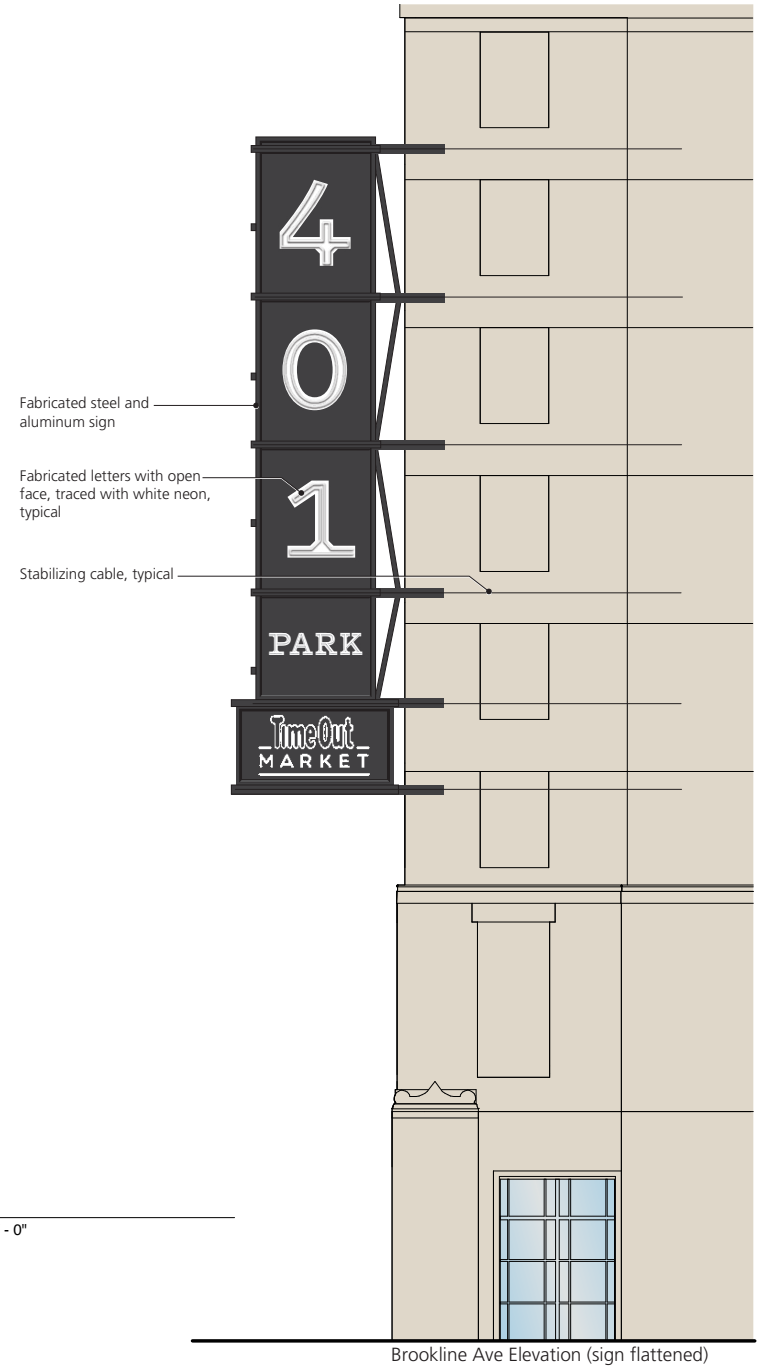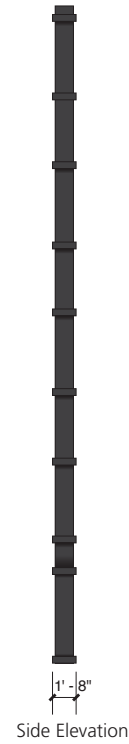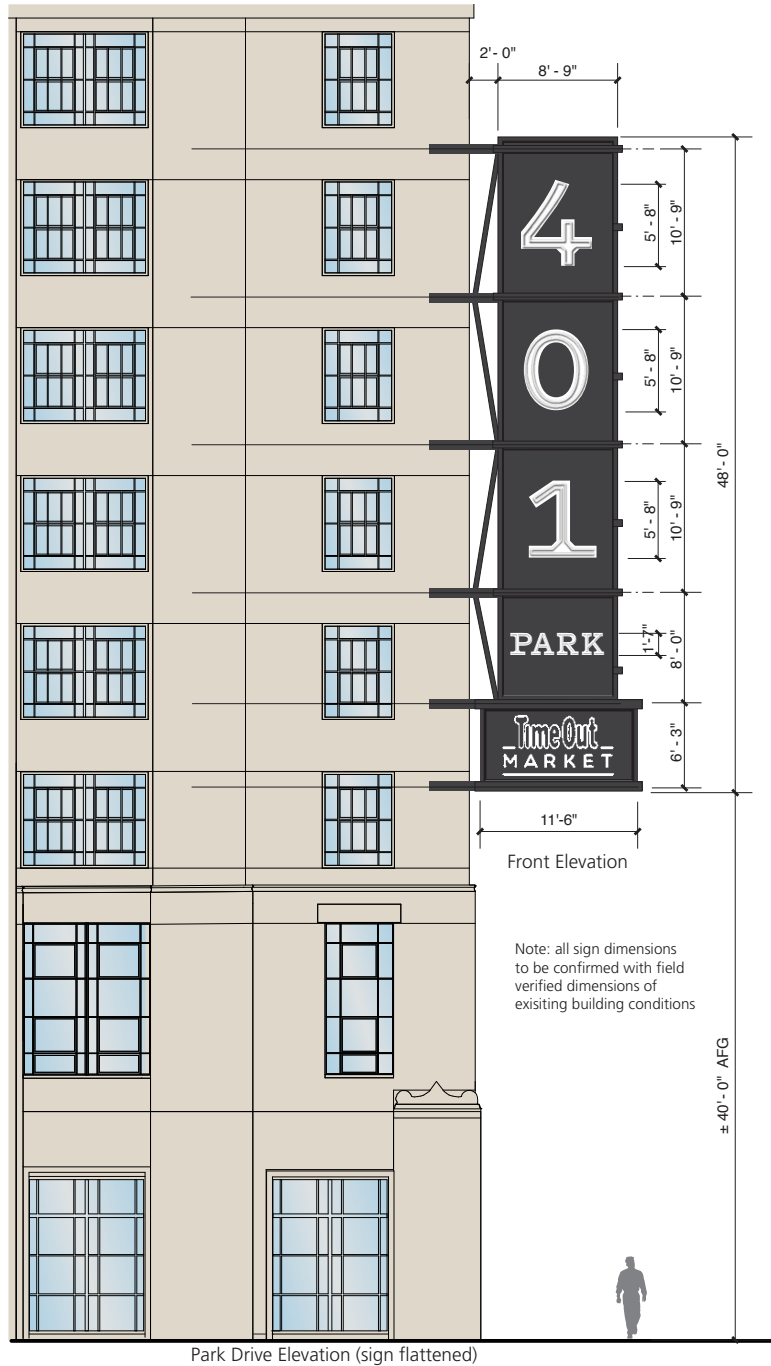

Elevations
Scale: 1" = 10' - 0"












Brookline Ave Elevation

Note: all sign dimensions to be confirmed with field verified dimensions of existing building conditions

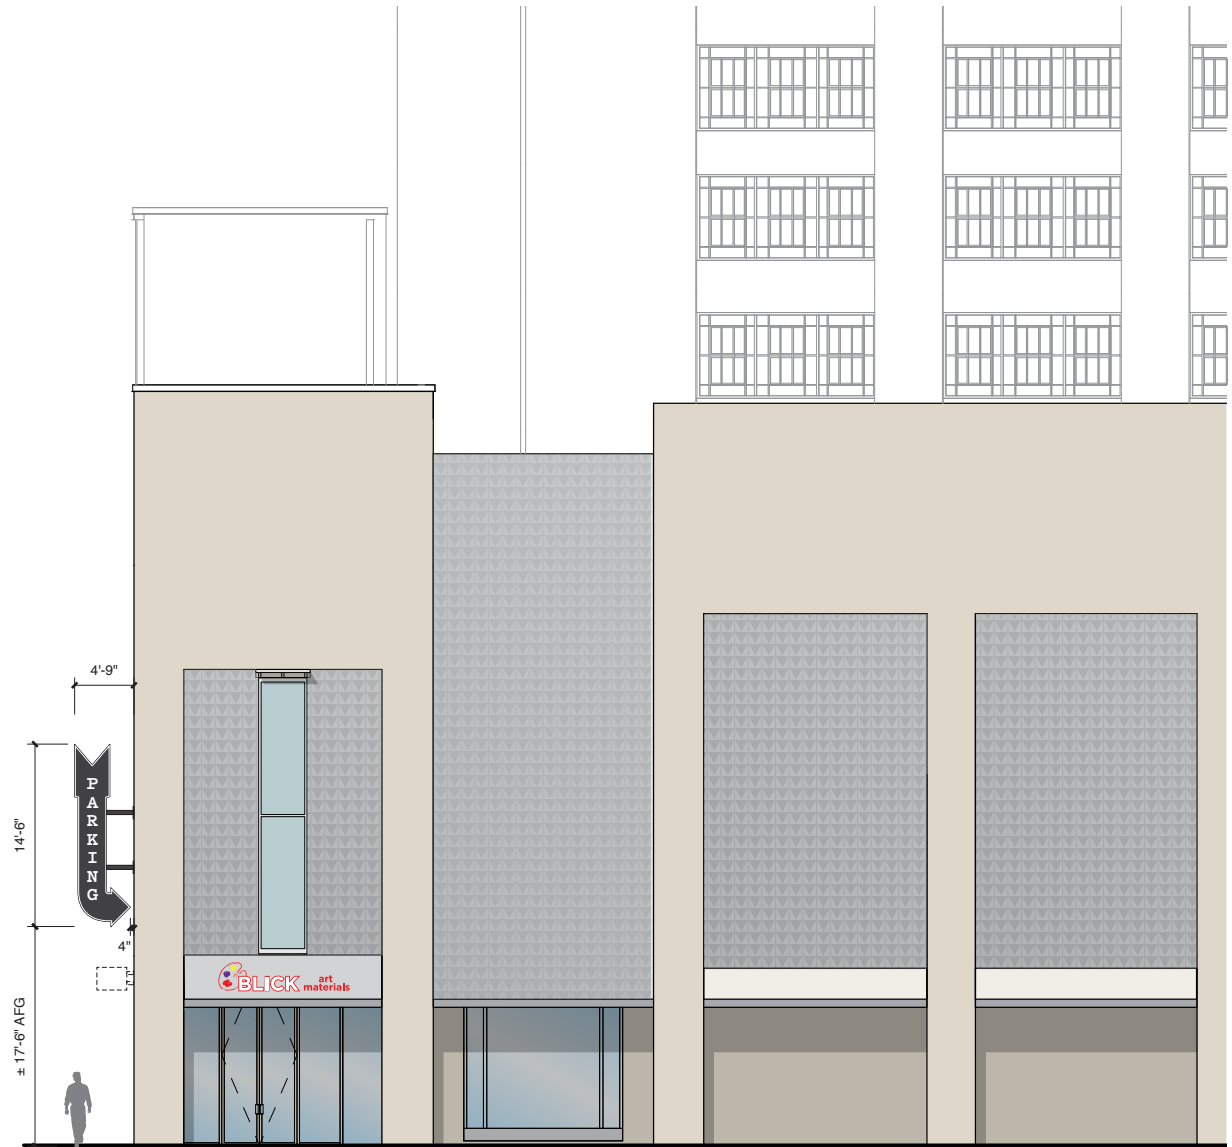

Fullerton Ave Elevation

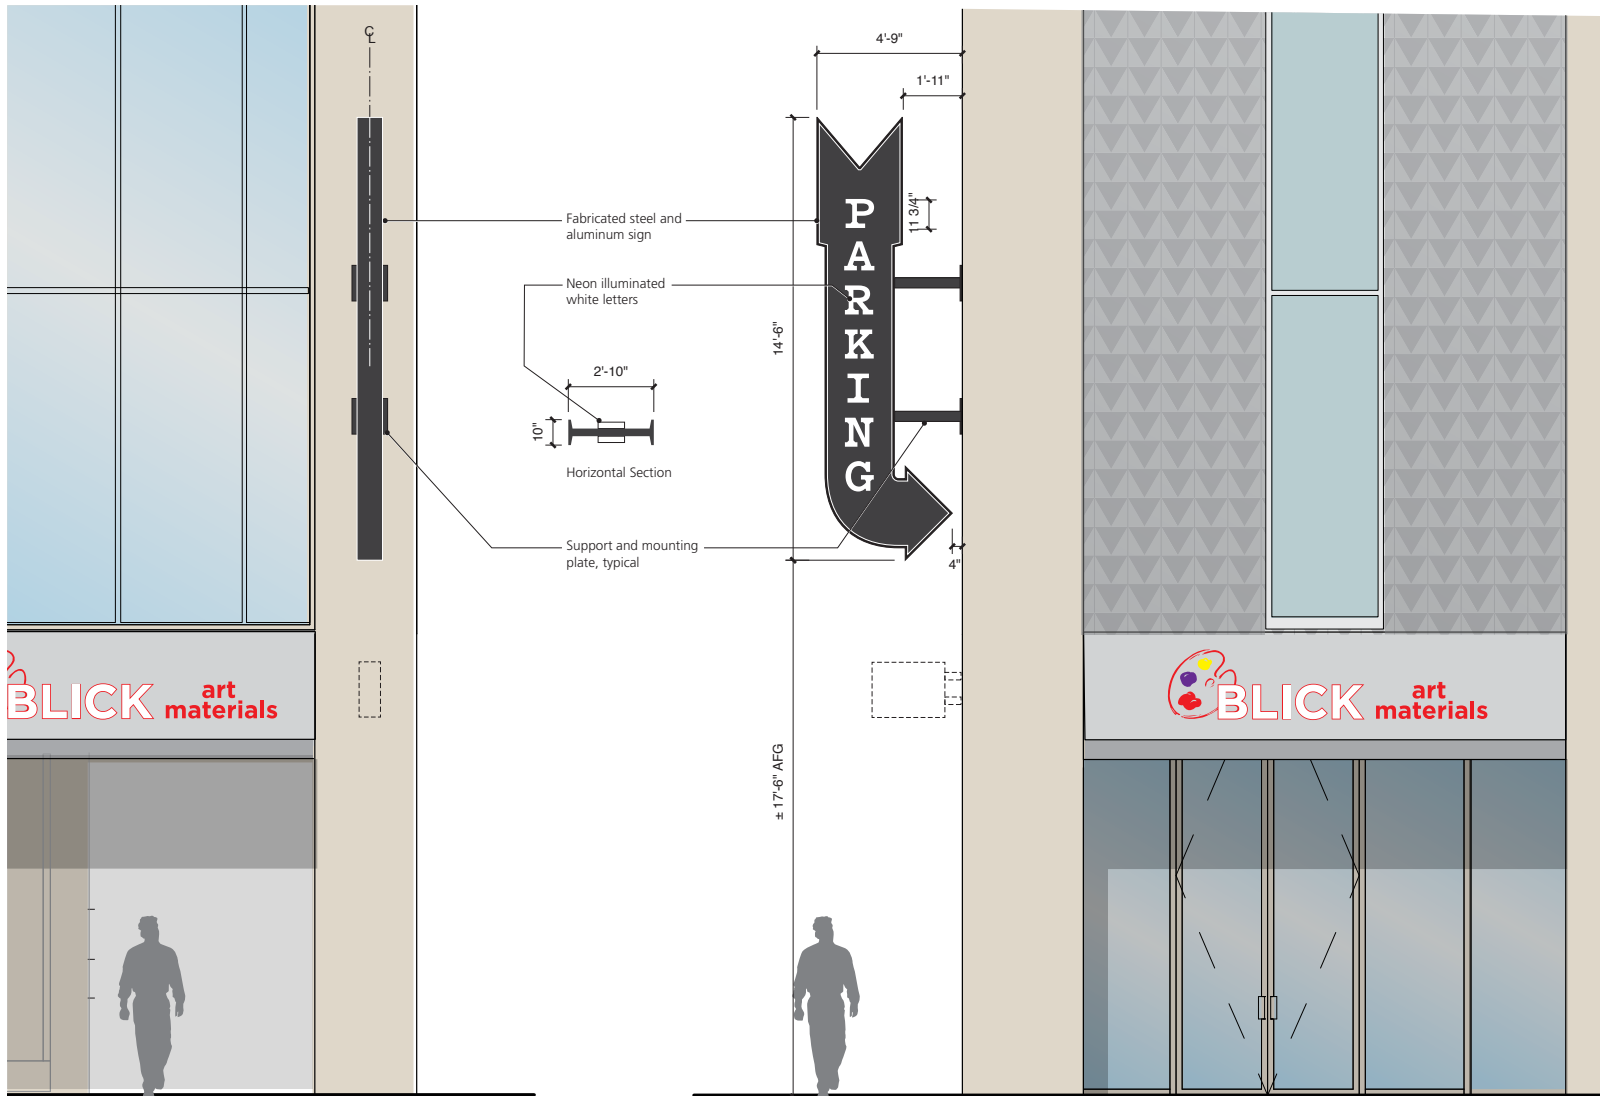


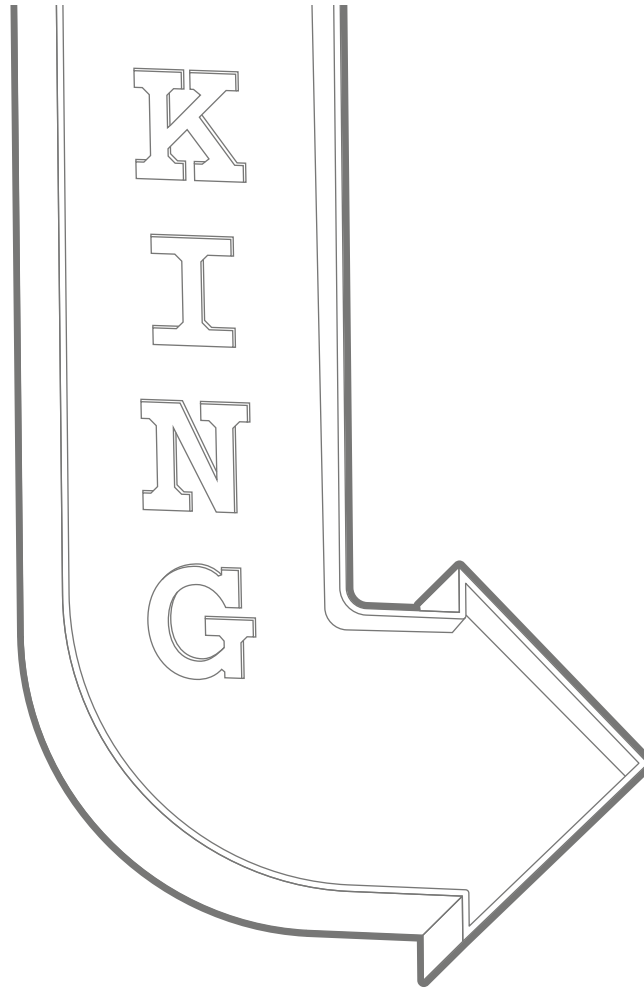


Fabricated letter, open face traced with white neon



Existing

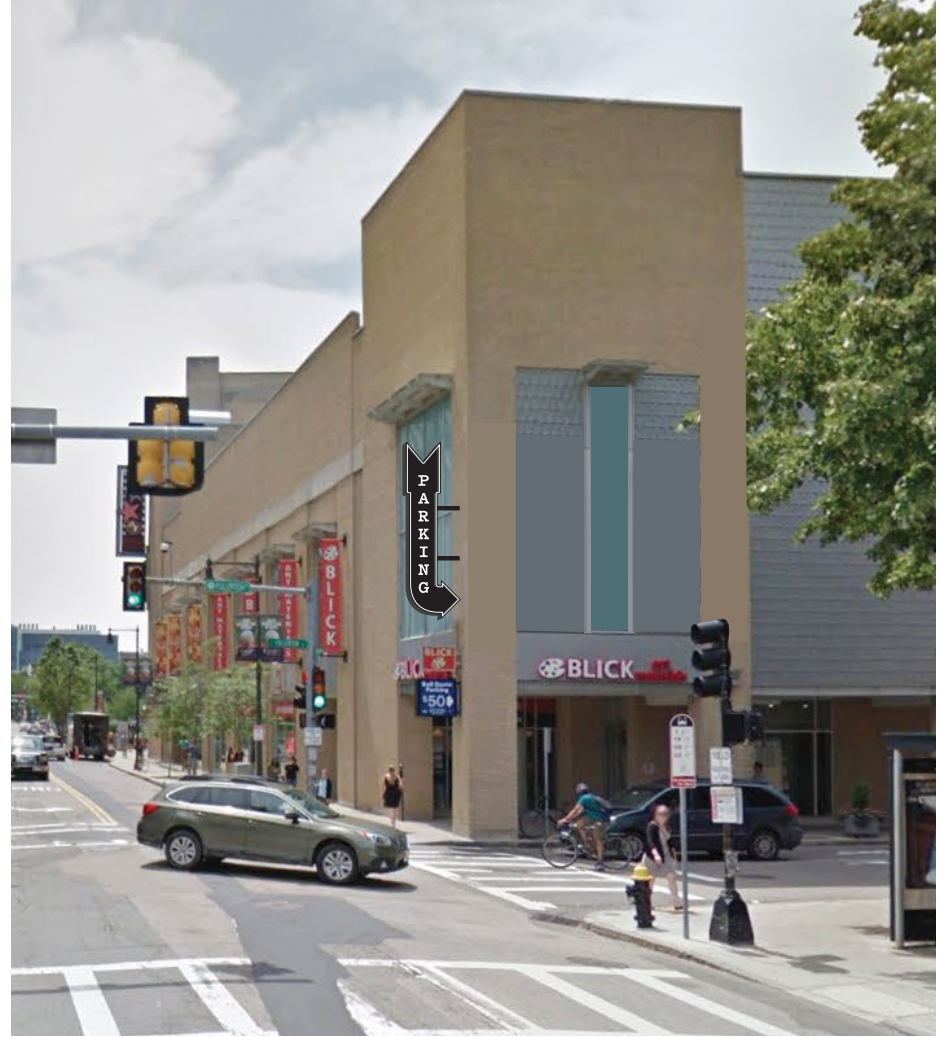



Proposed

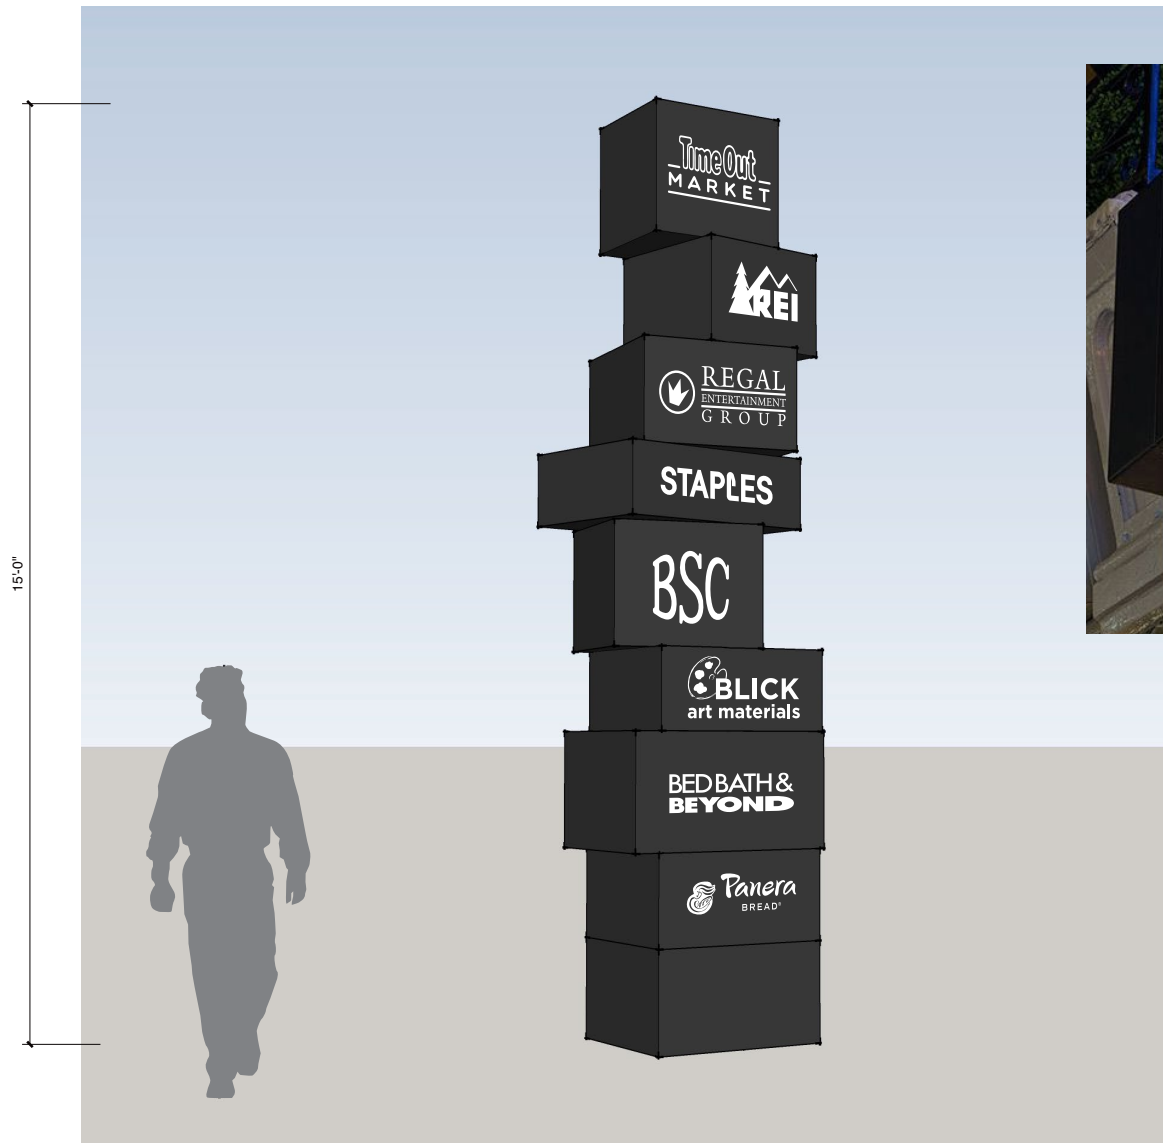

Stencil-cut logo with internal illumination




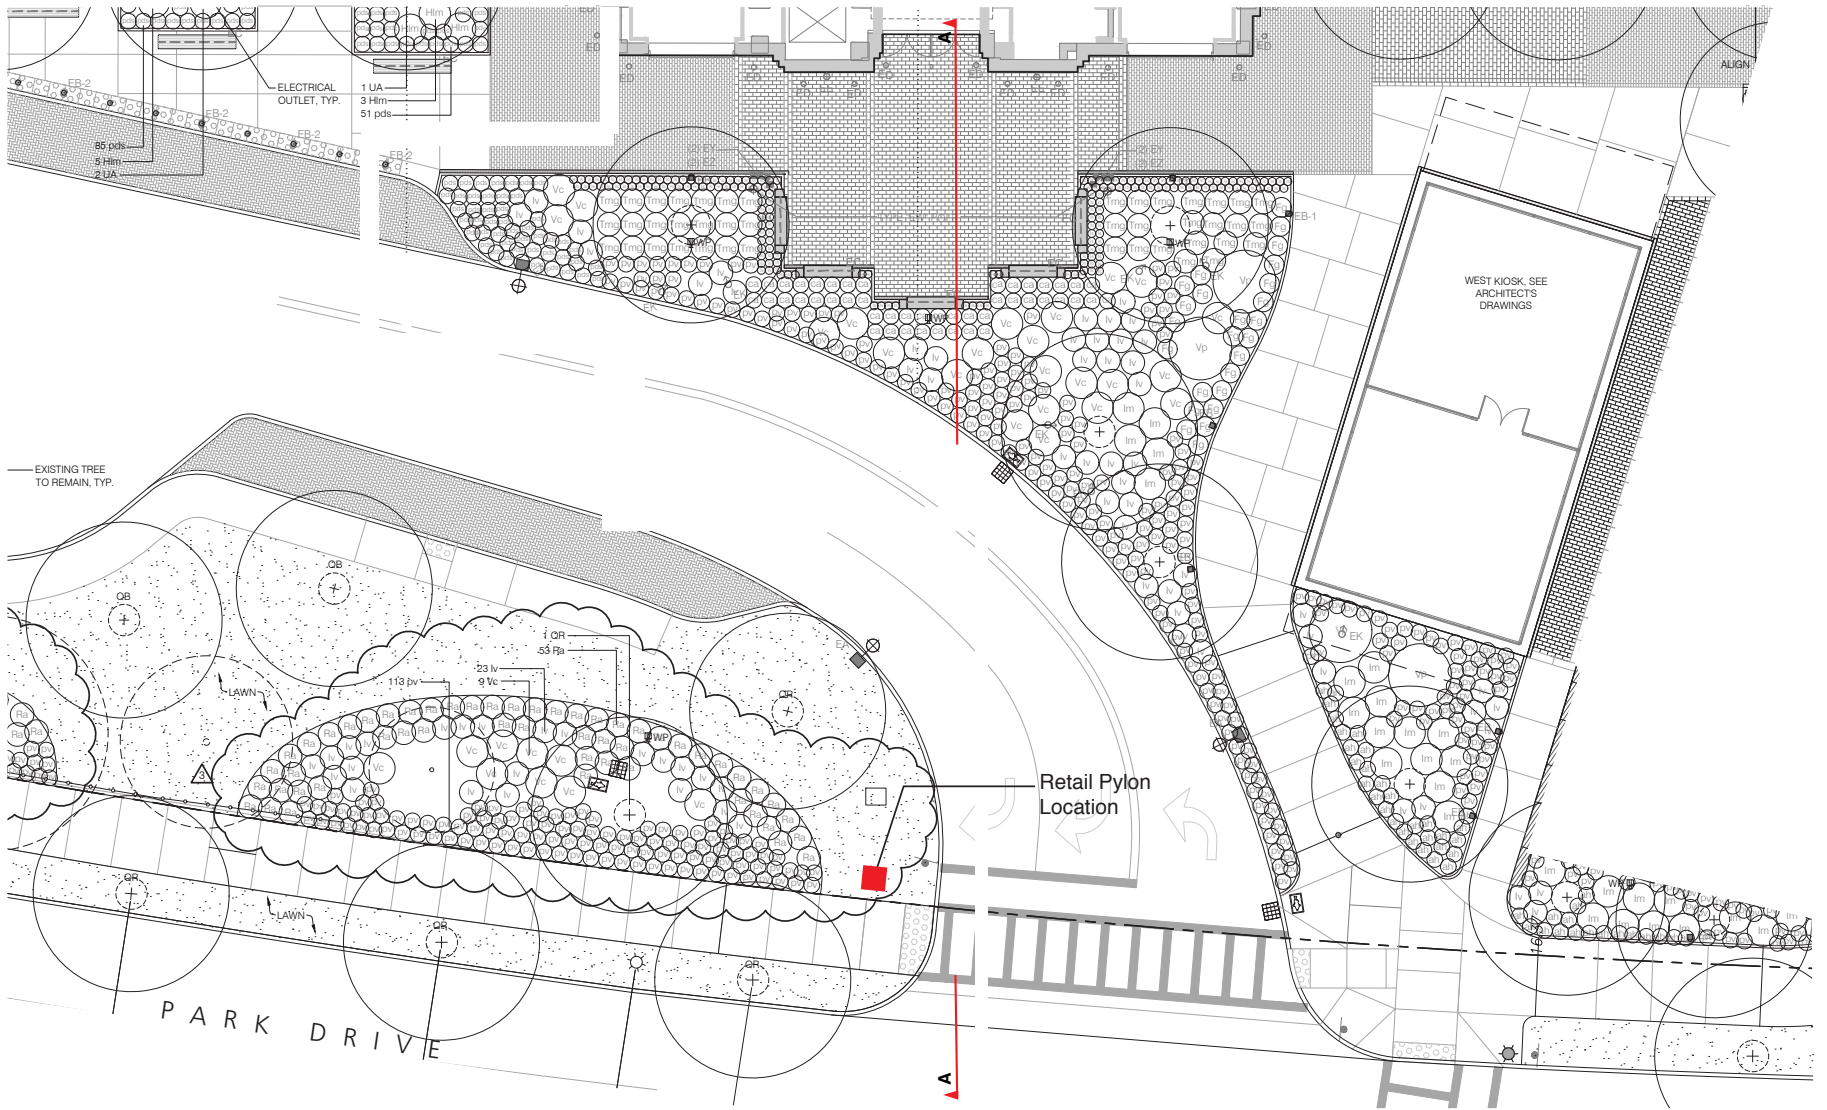

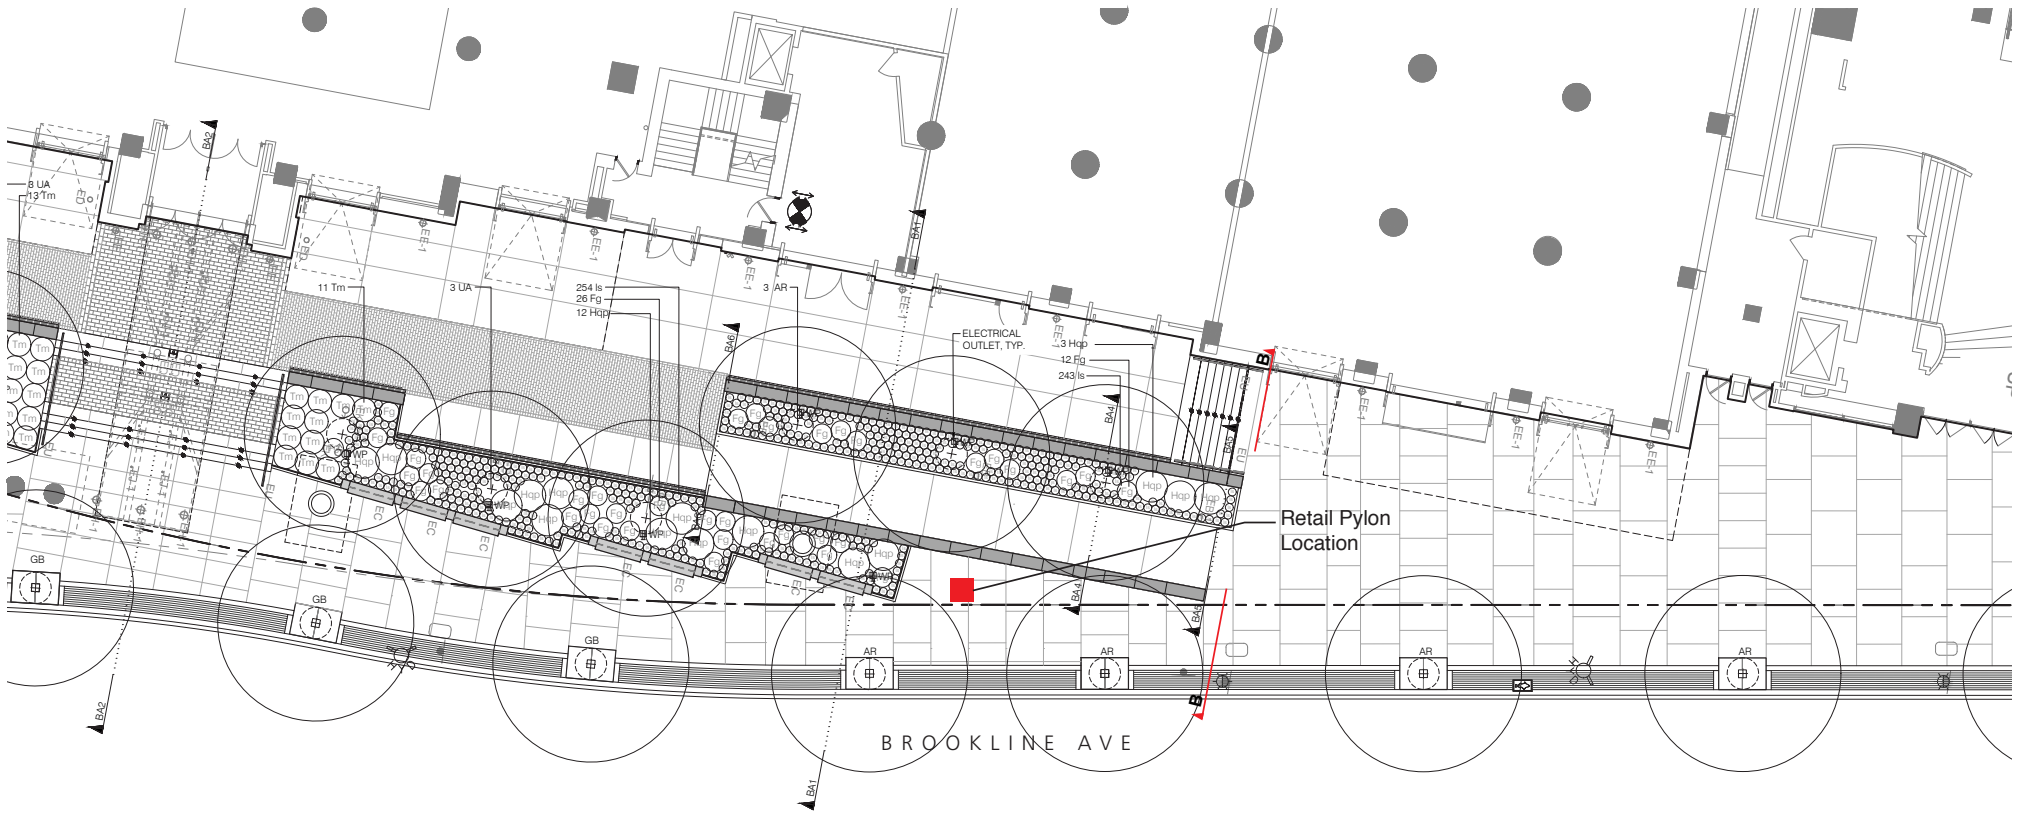




Brookline Ave Section B - B

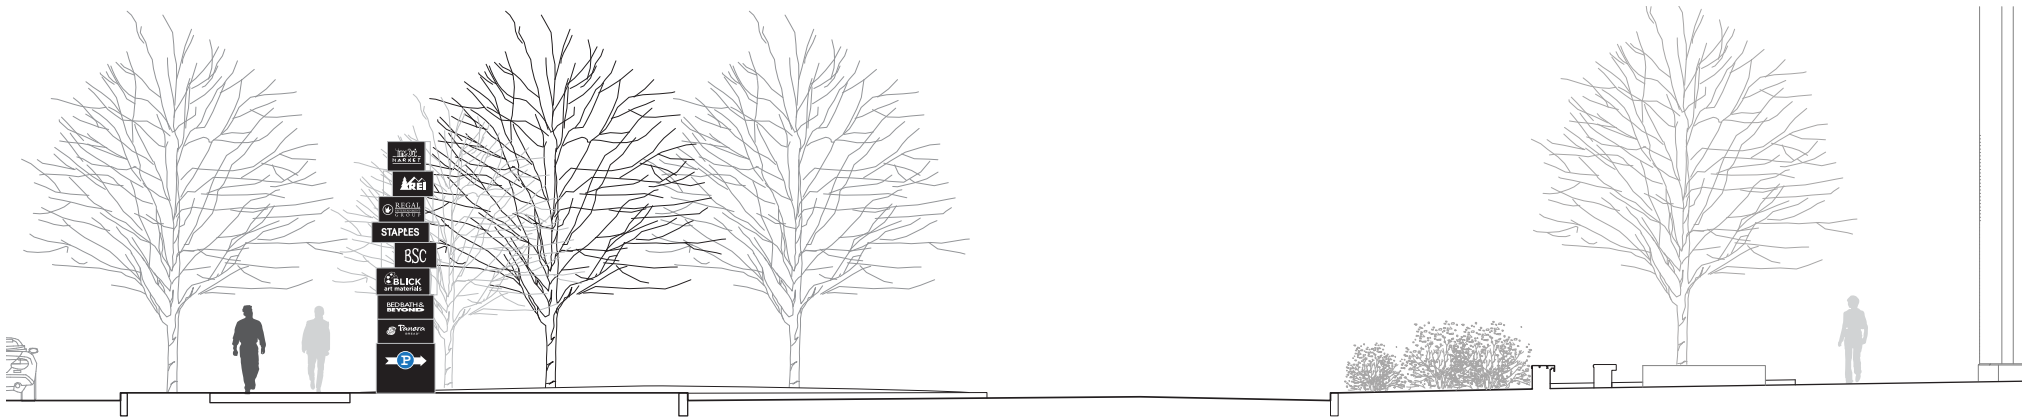


Park Drive Drop-Off Section 10 A - A


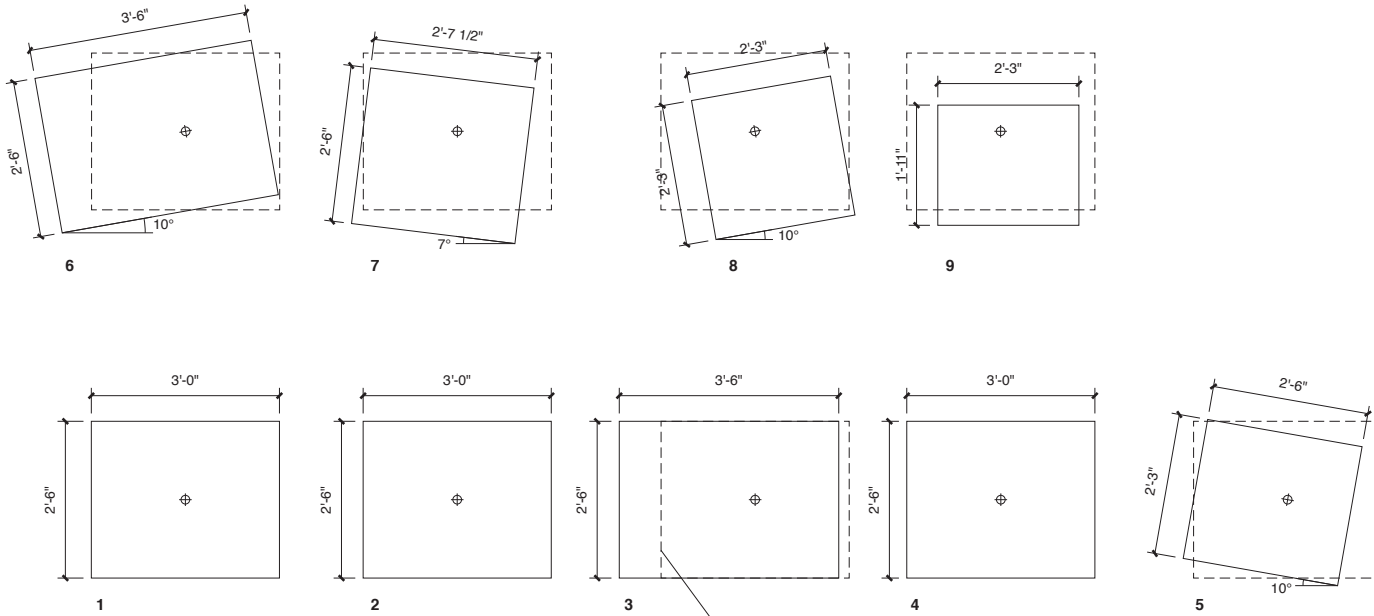


Plan Details
Scale: 1/2" = 1' - 0"

Dotted line represents footprint of box 1

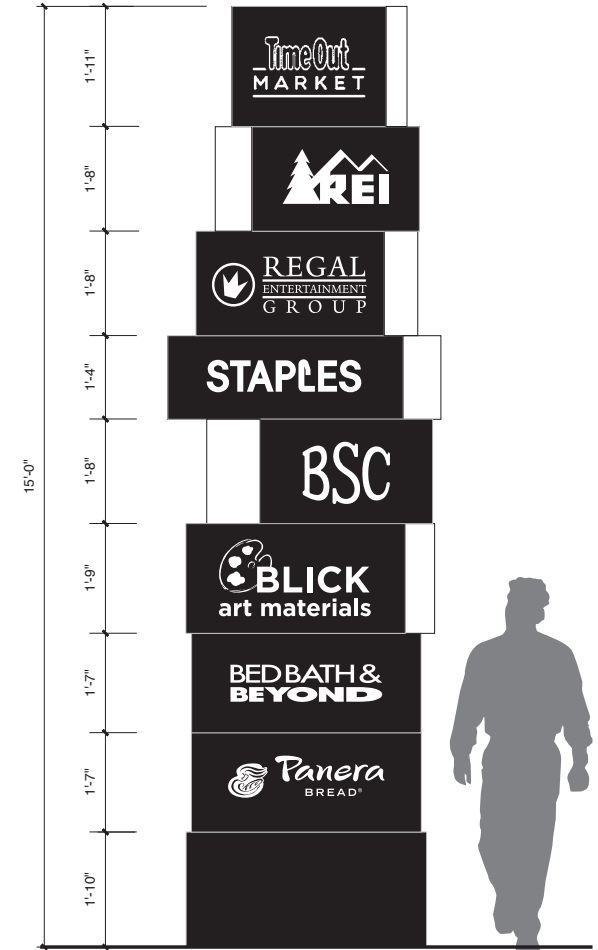

Elevation – Brookline Ave Pylon

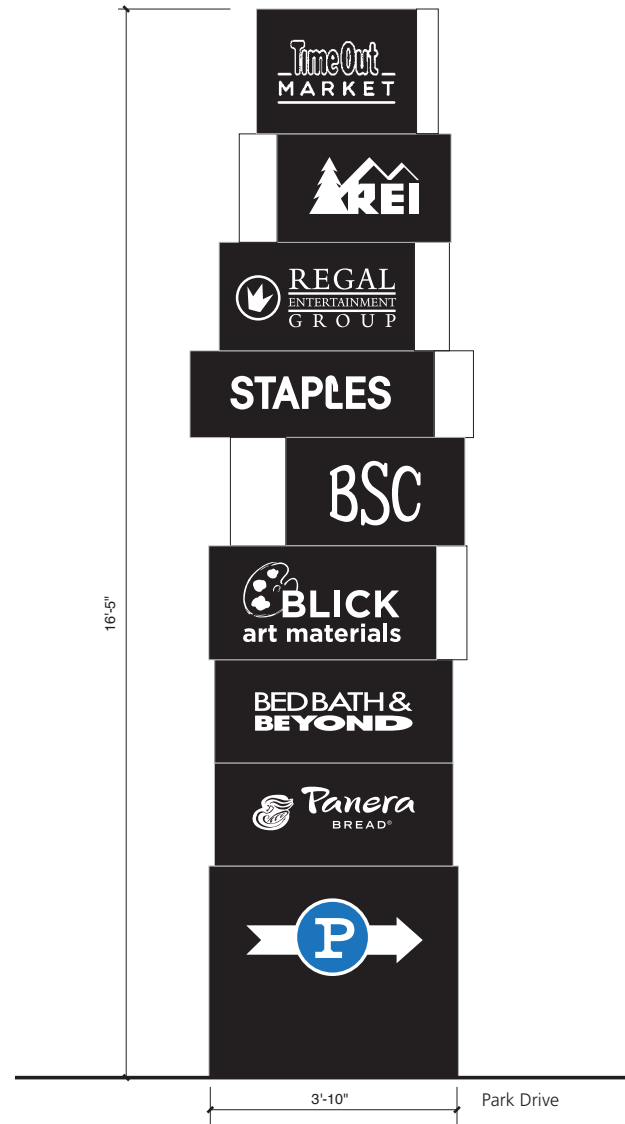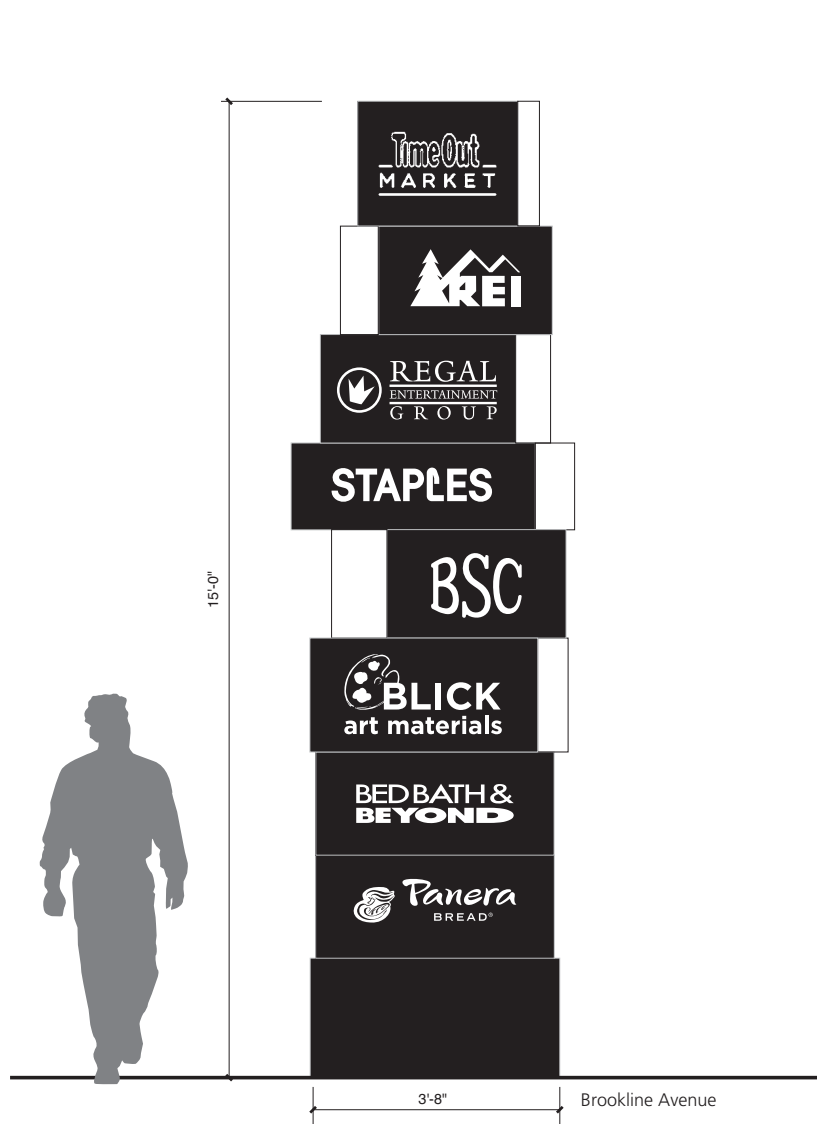



Flat-cut sandblasted letters, 3/4" deep with gray lithichrome infill



Flat-cut sandblasted logo in limestone (with no infill)

LANDMARK | 401 PARK

INSPIRATION



1



2



3



4



5



6



1



2



3



4



5



6




1



2



3

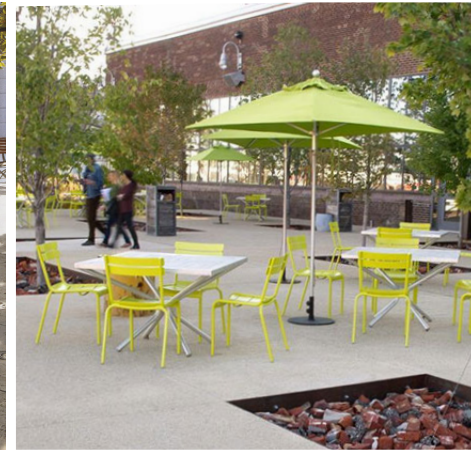


4



5



6

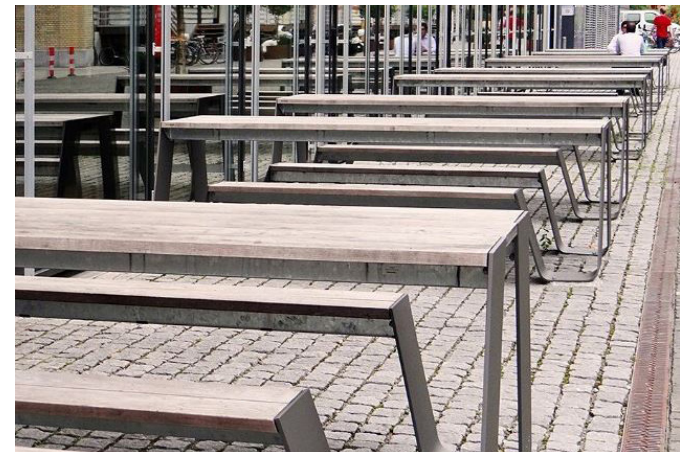

7

