



LOCUS MAP (from Google Earth)




VIEW OF FRONT ELEVATION FROM ST. BOTOLPH ST.

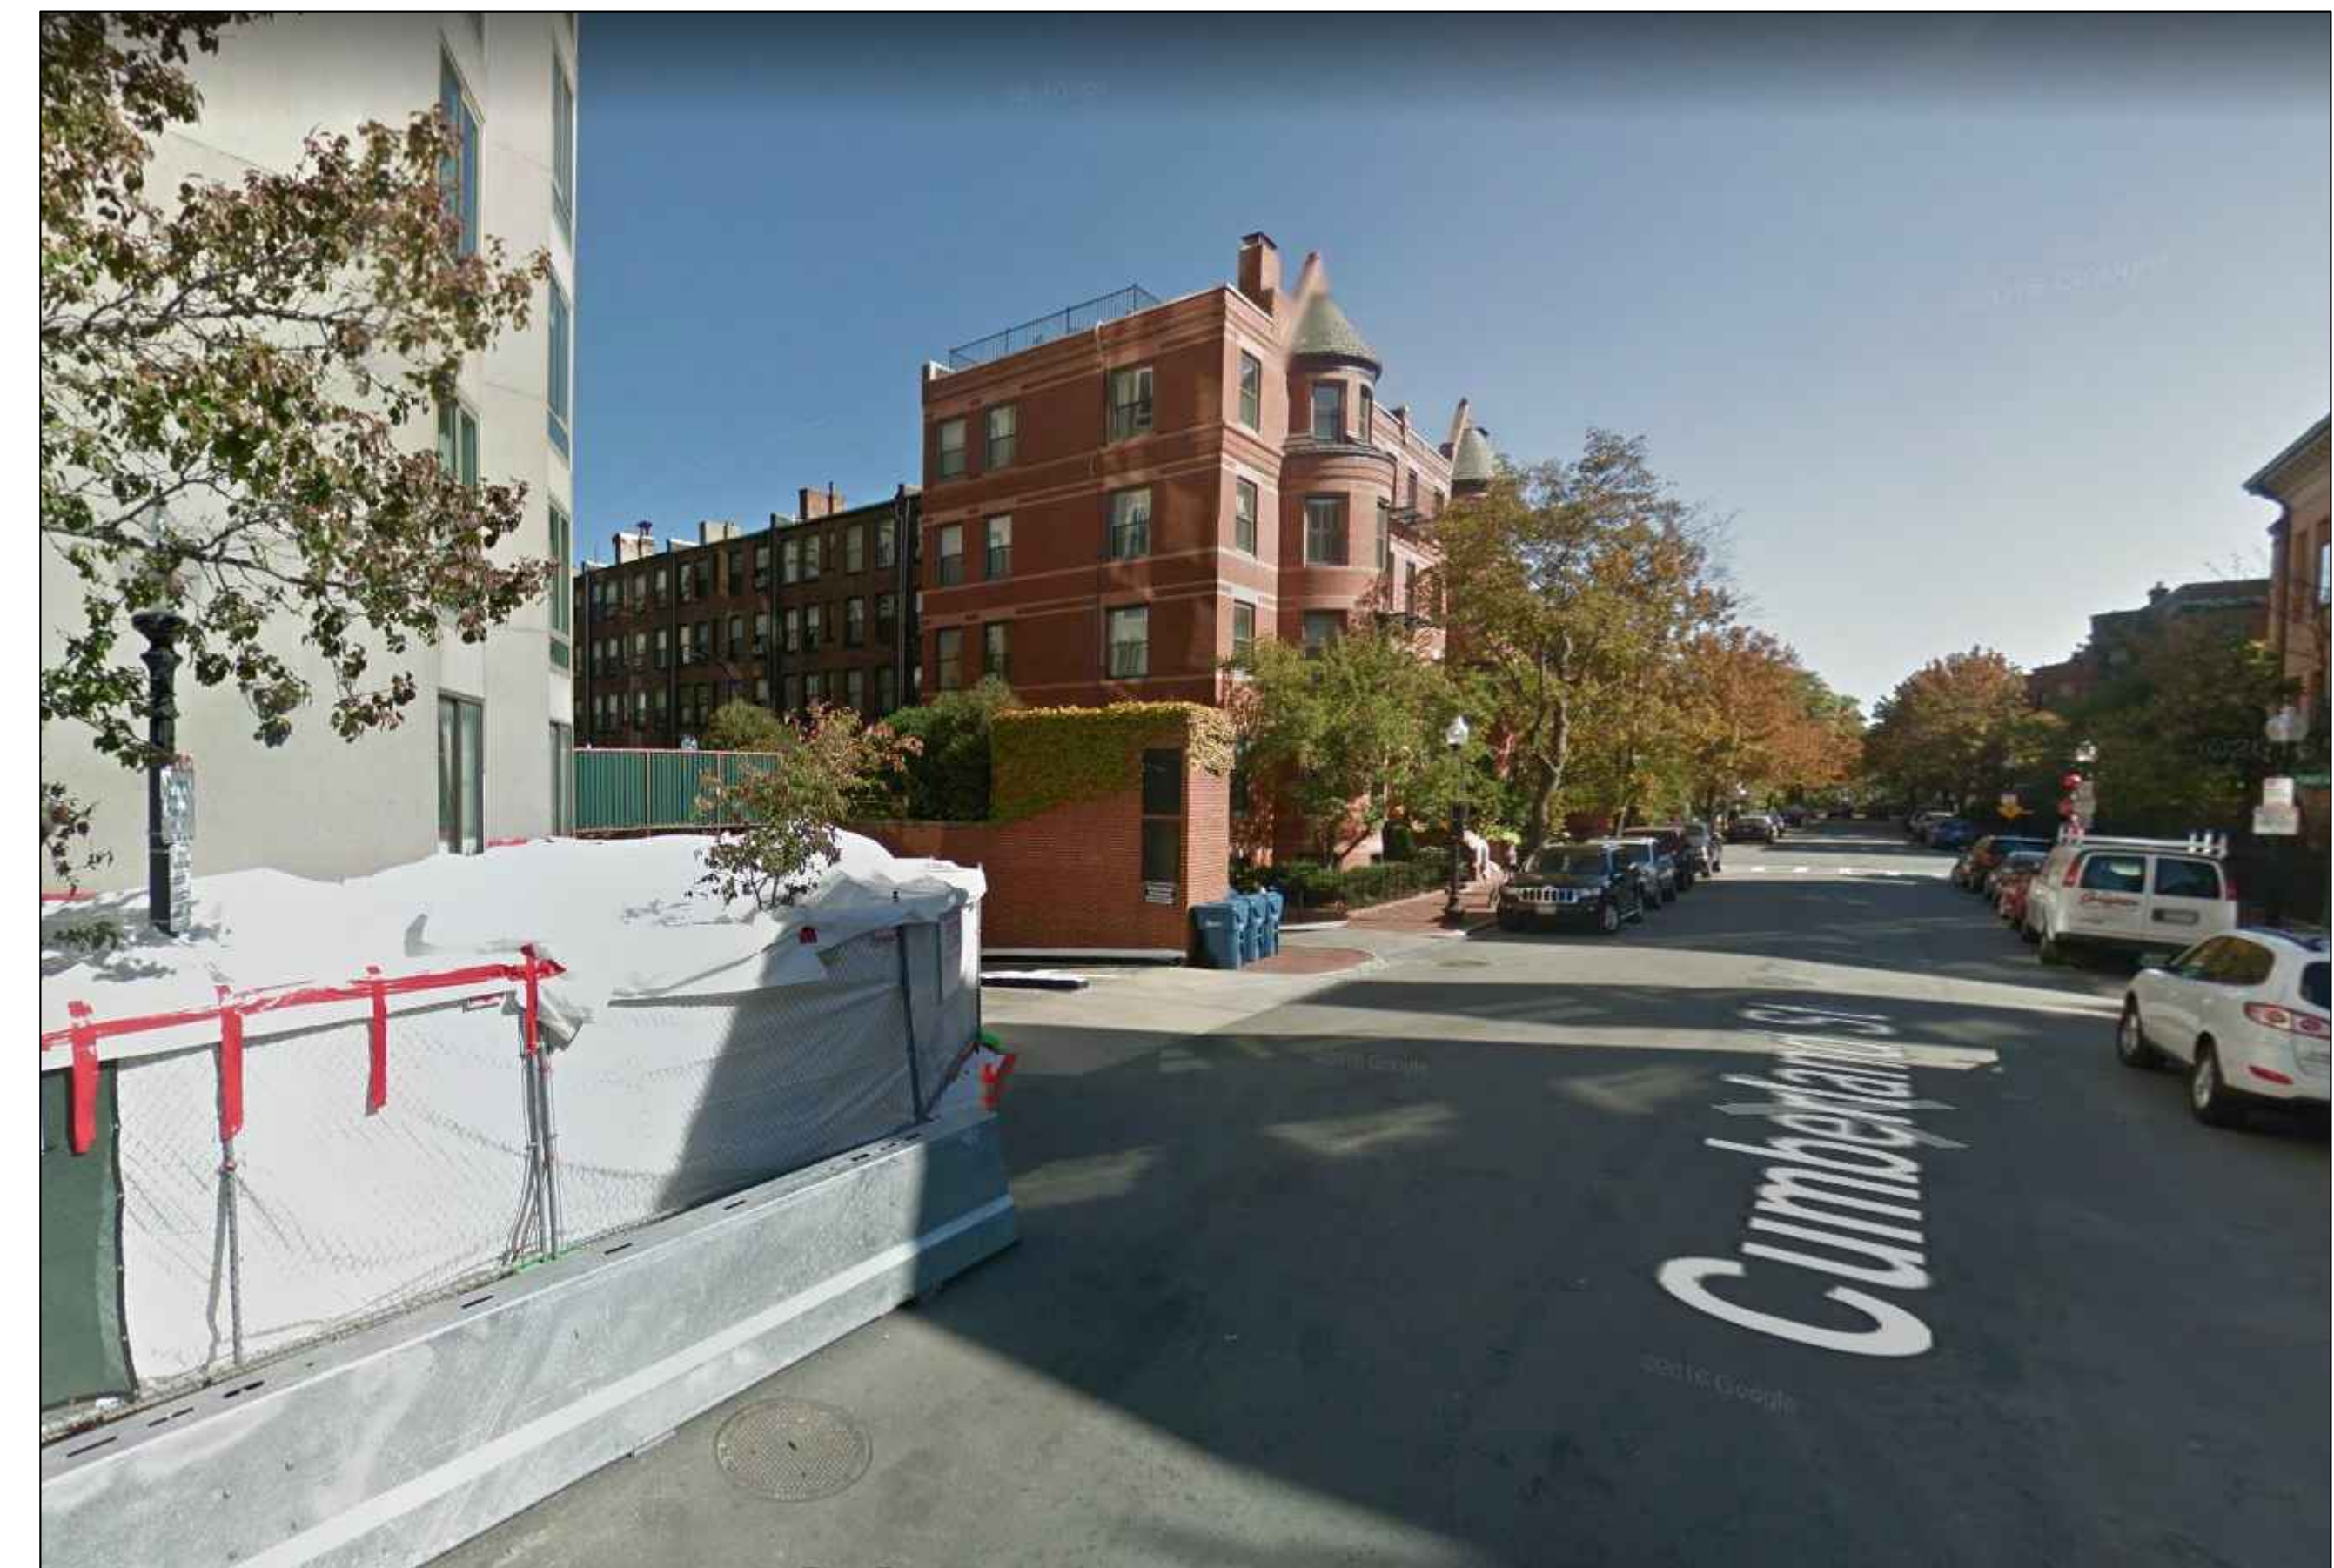


VIEW OF REAR ELEVATION FROM CUMBERLAND ST.

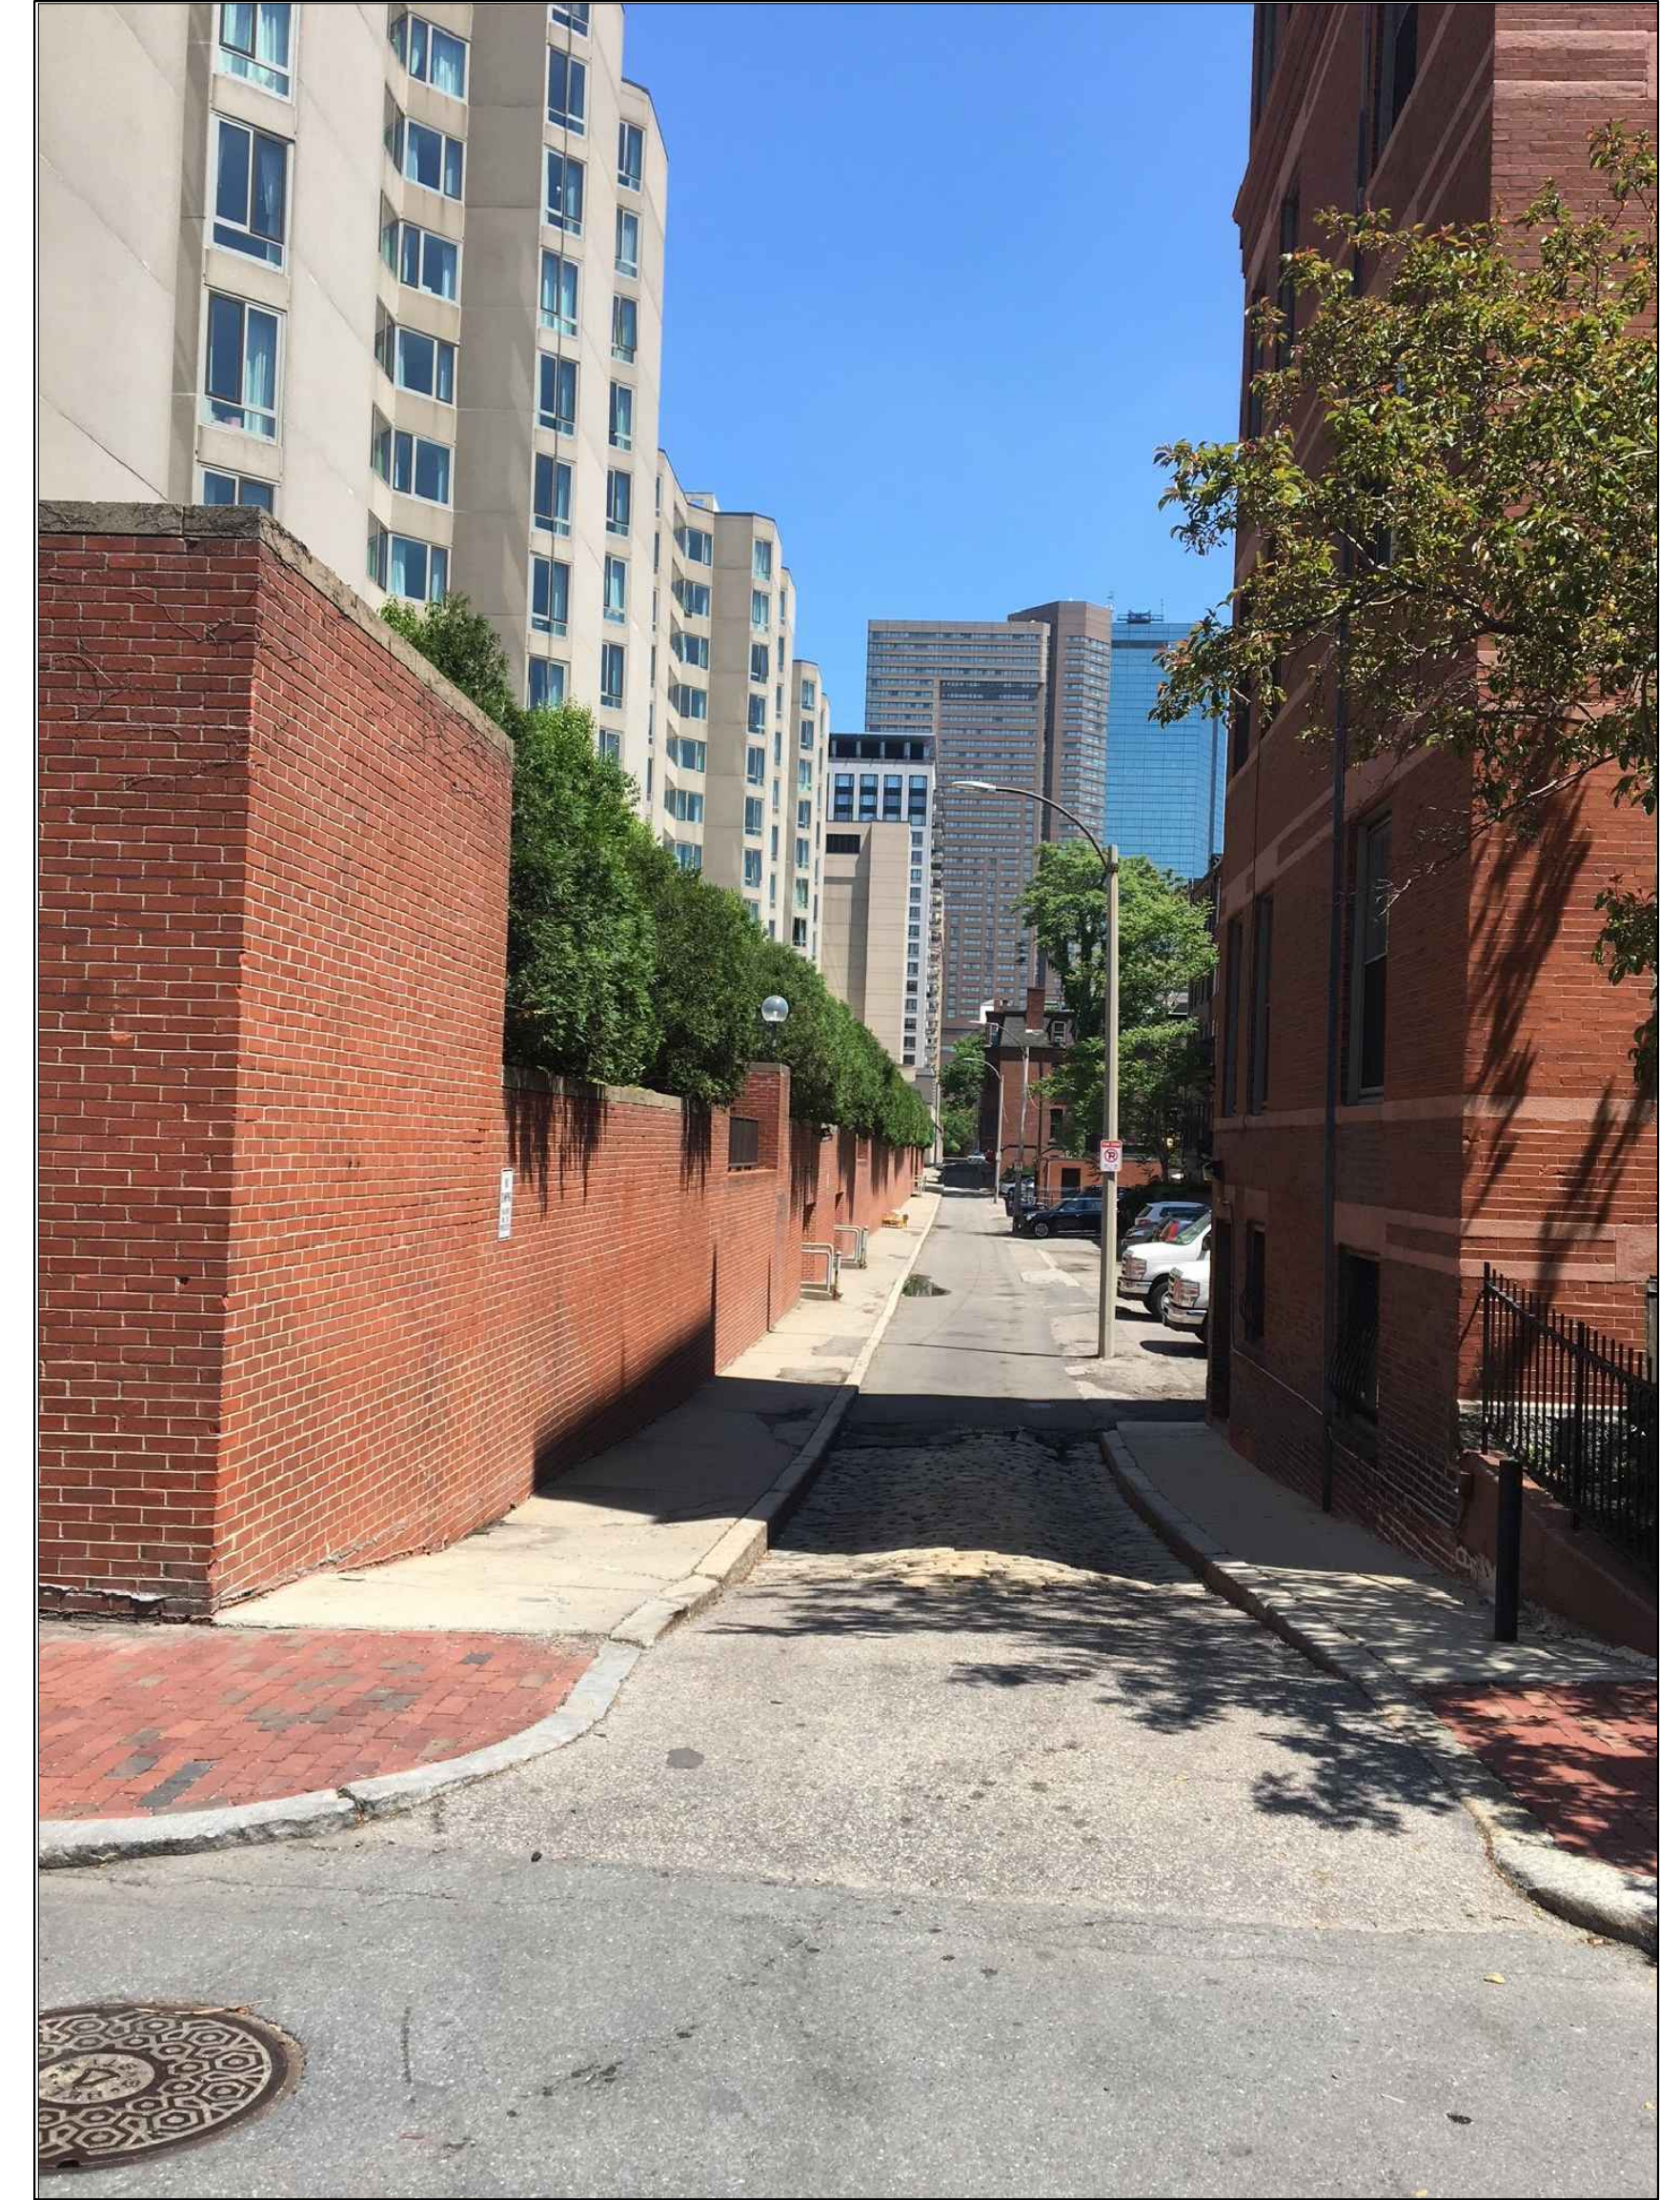

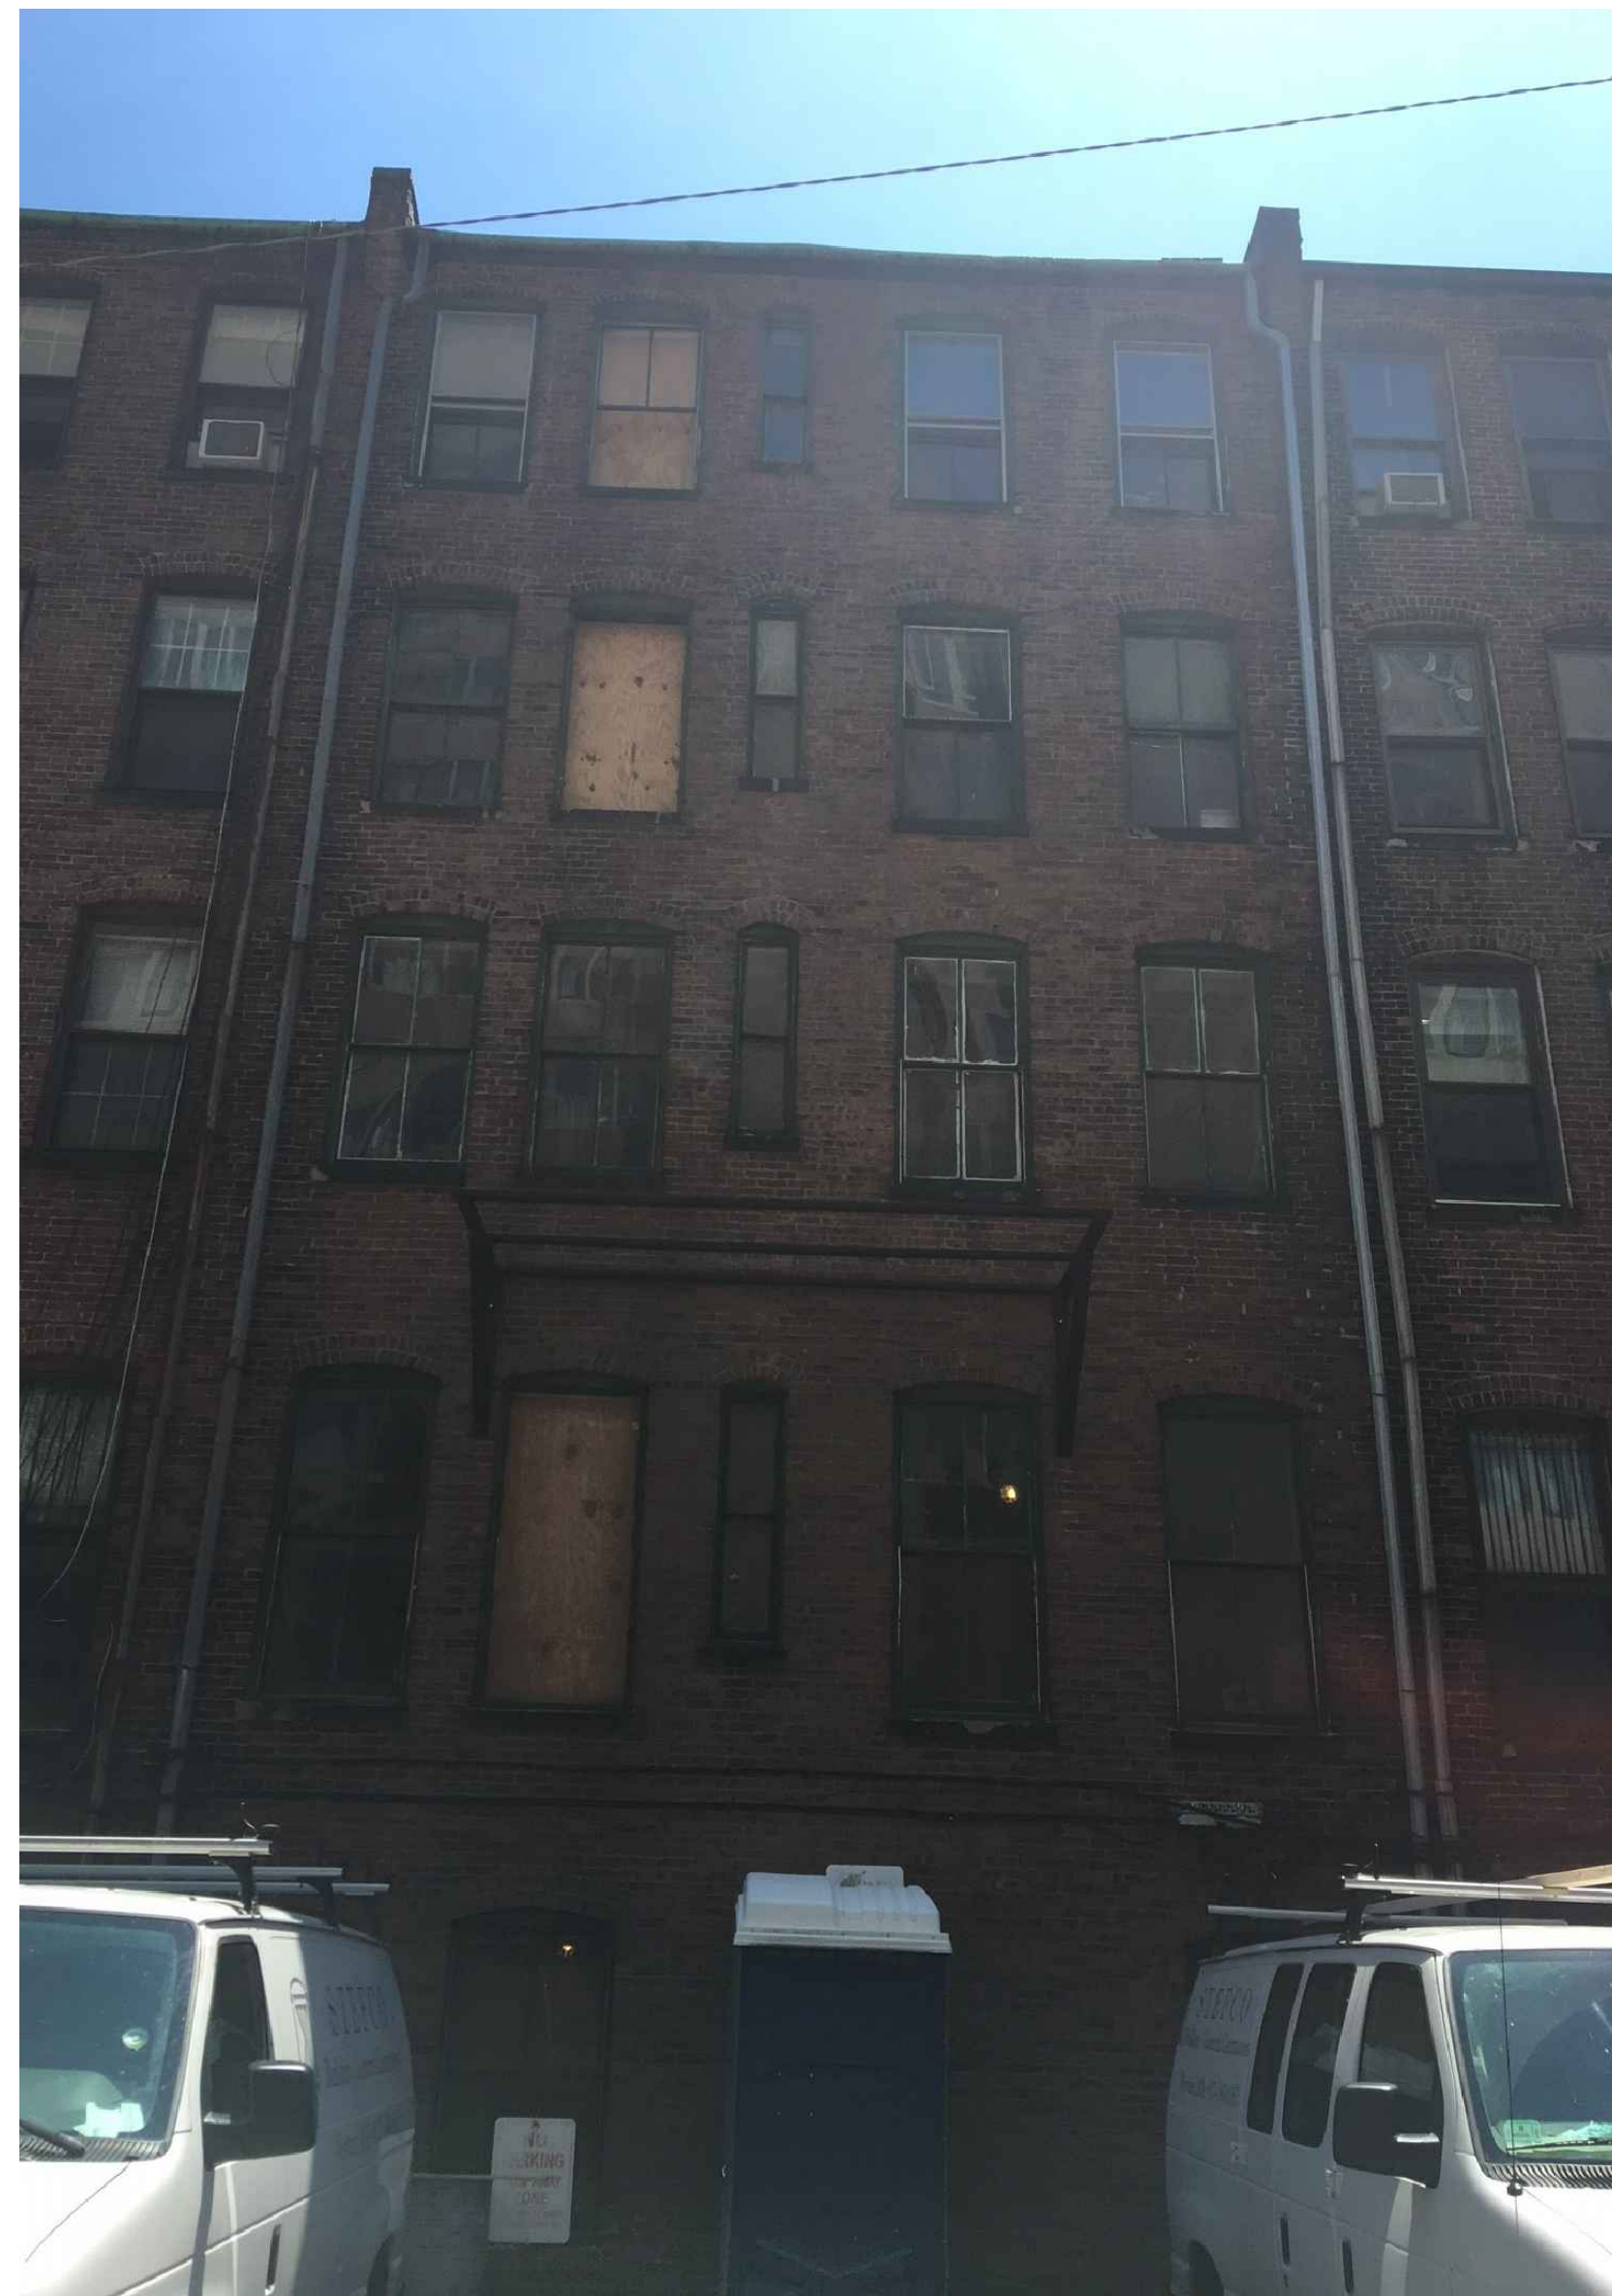

MOCKUP

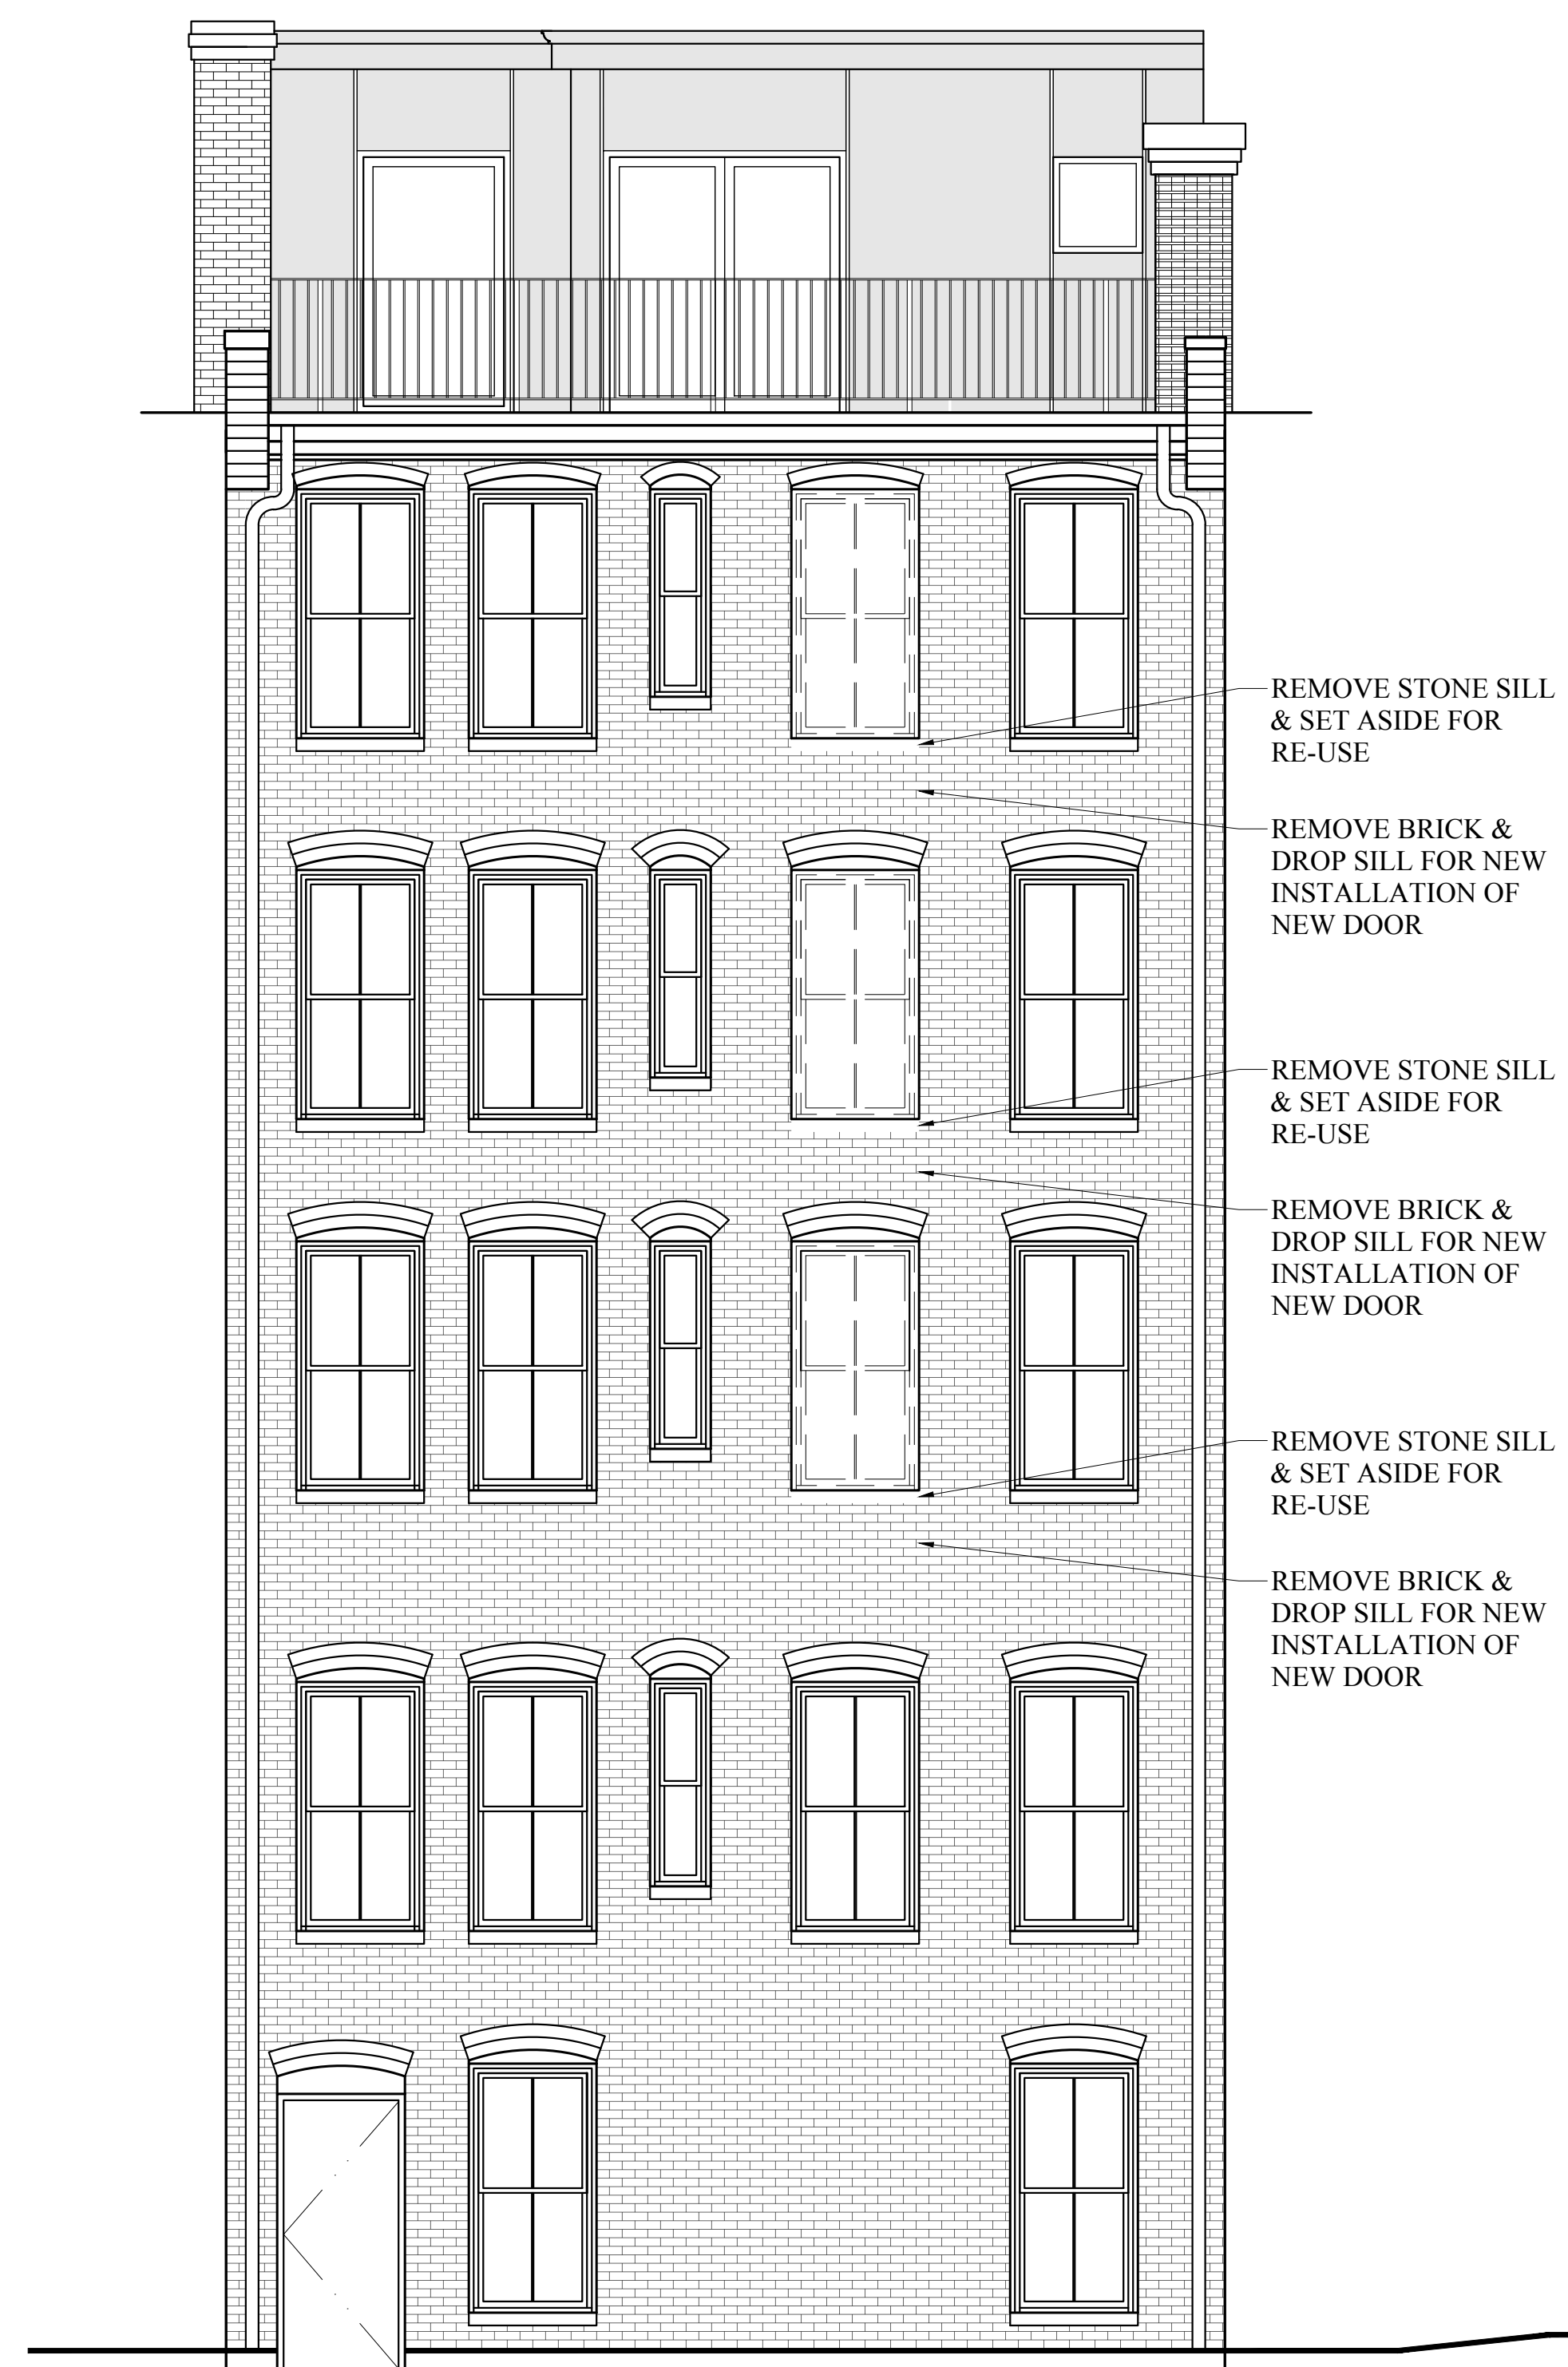


EXISTING REAR ELEVATION




PROPOSED REAR ELEVATION


REAR ELEVATION

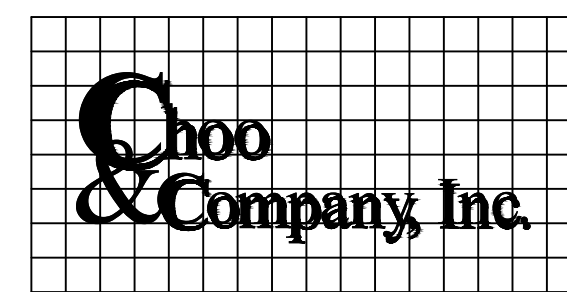


One Billings Road Quincy, MA 02171
617-786-7727 fax 617-786-7715

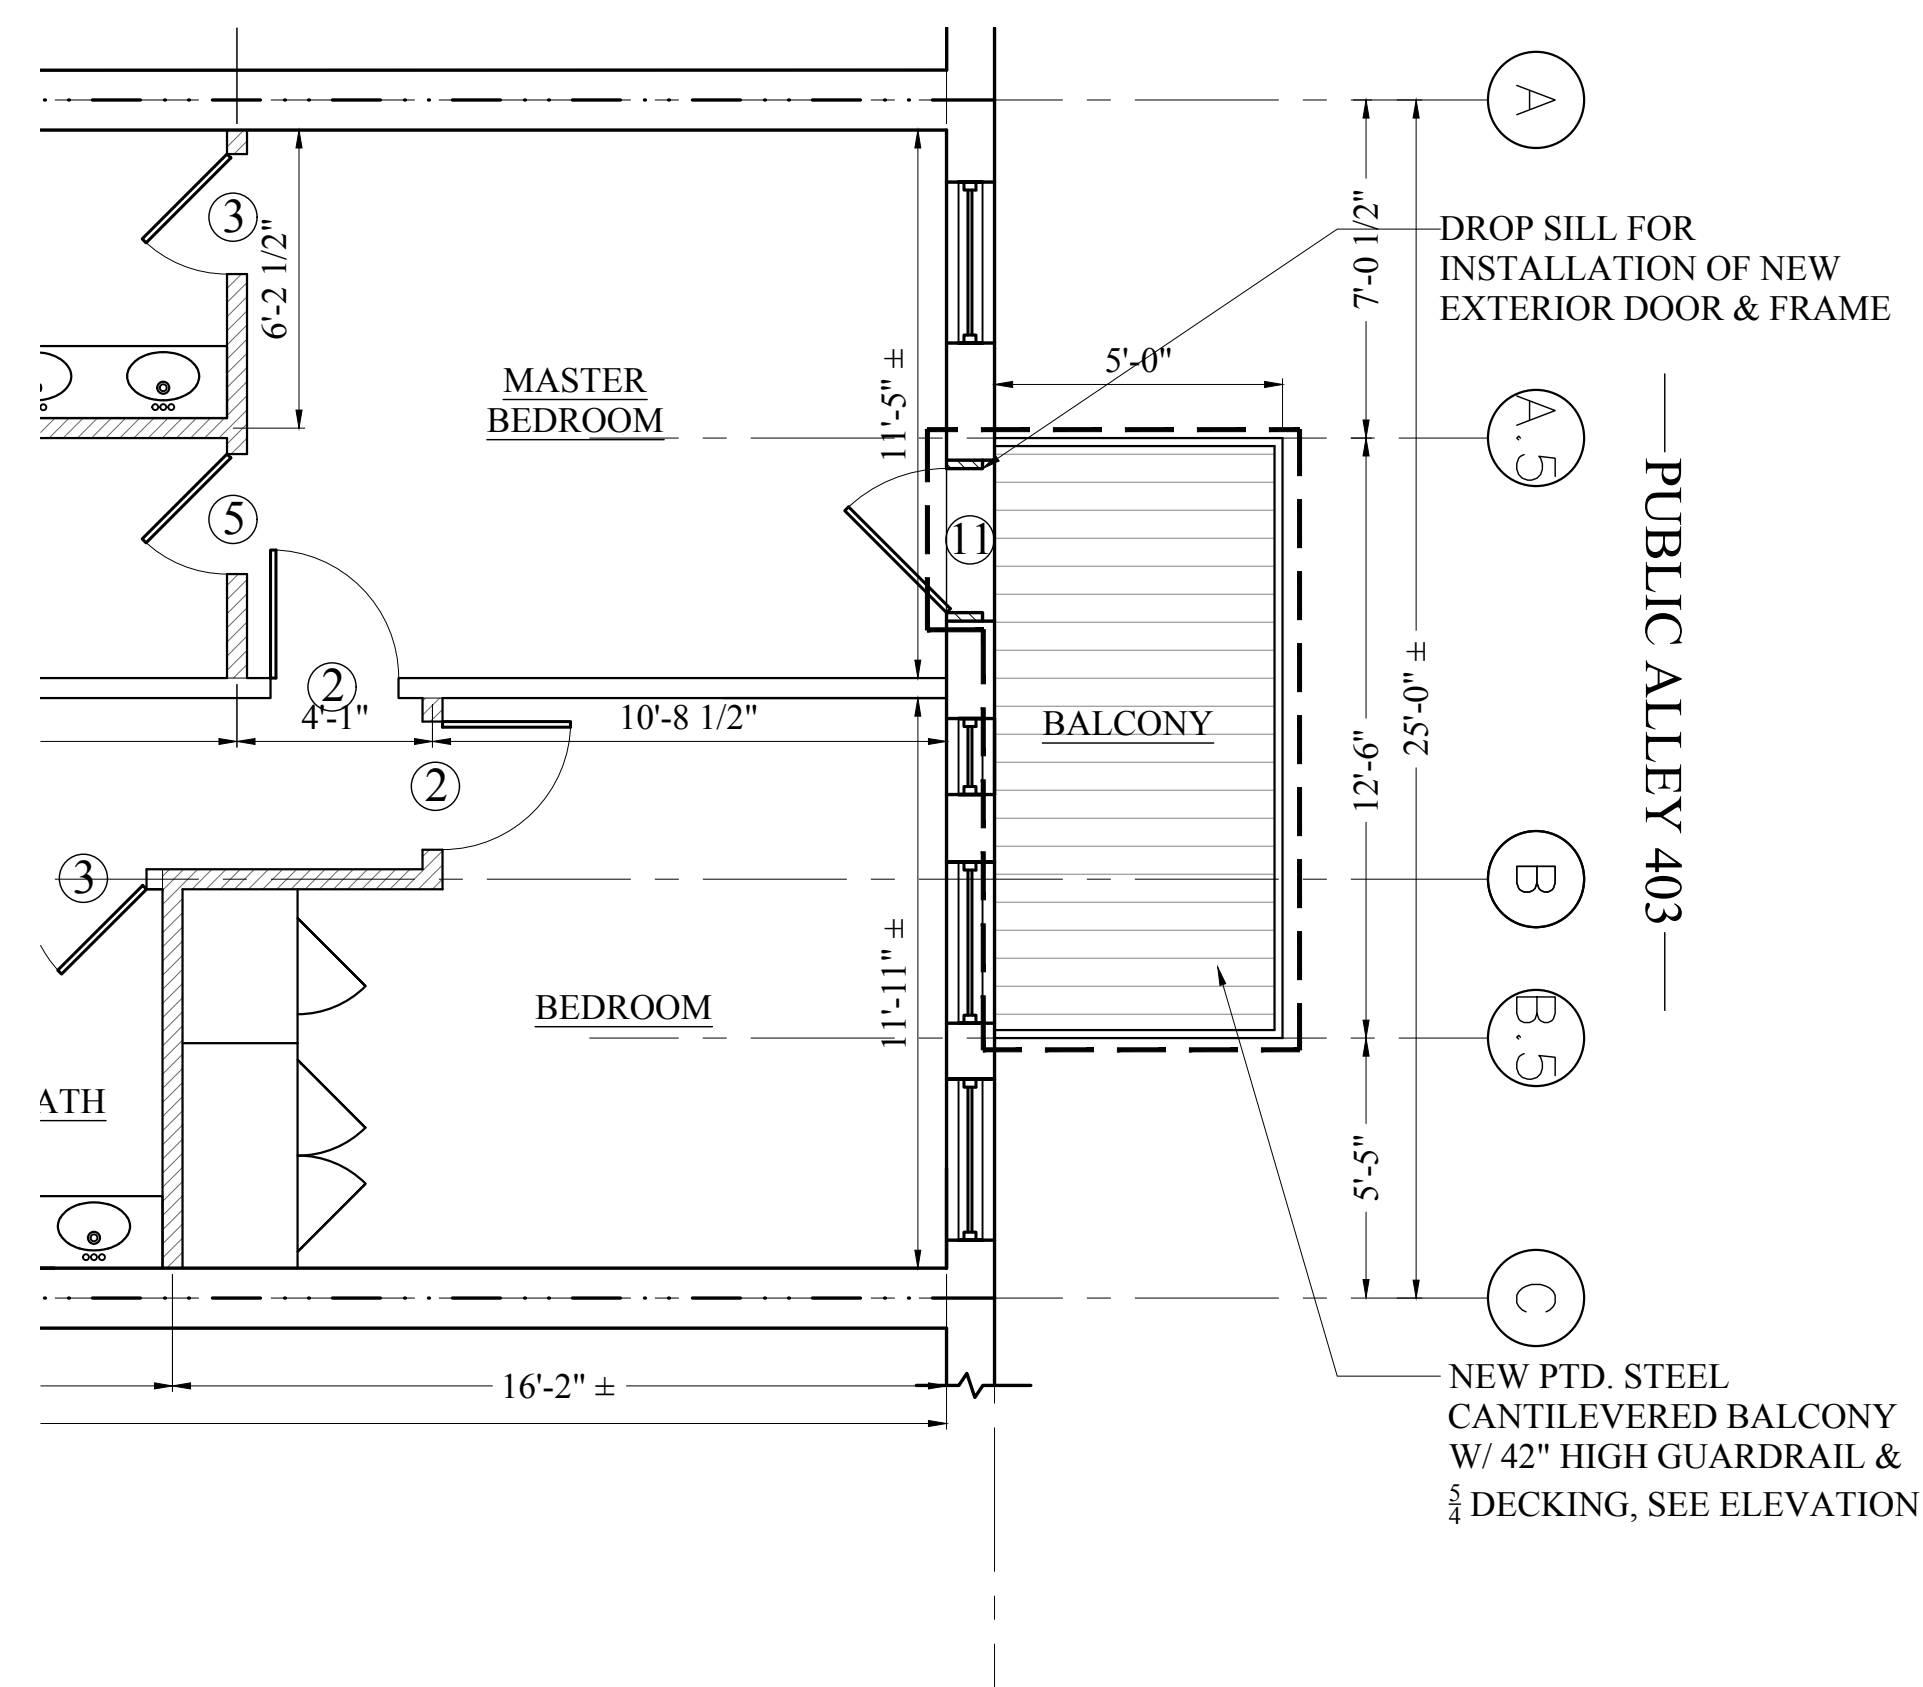

PROPOSED FLOORS 2, 3 & 4
TYPICAL PARTIAL PLAN @ BALCONY

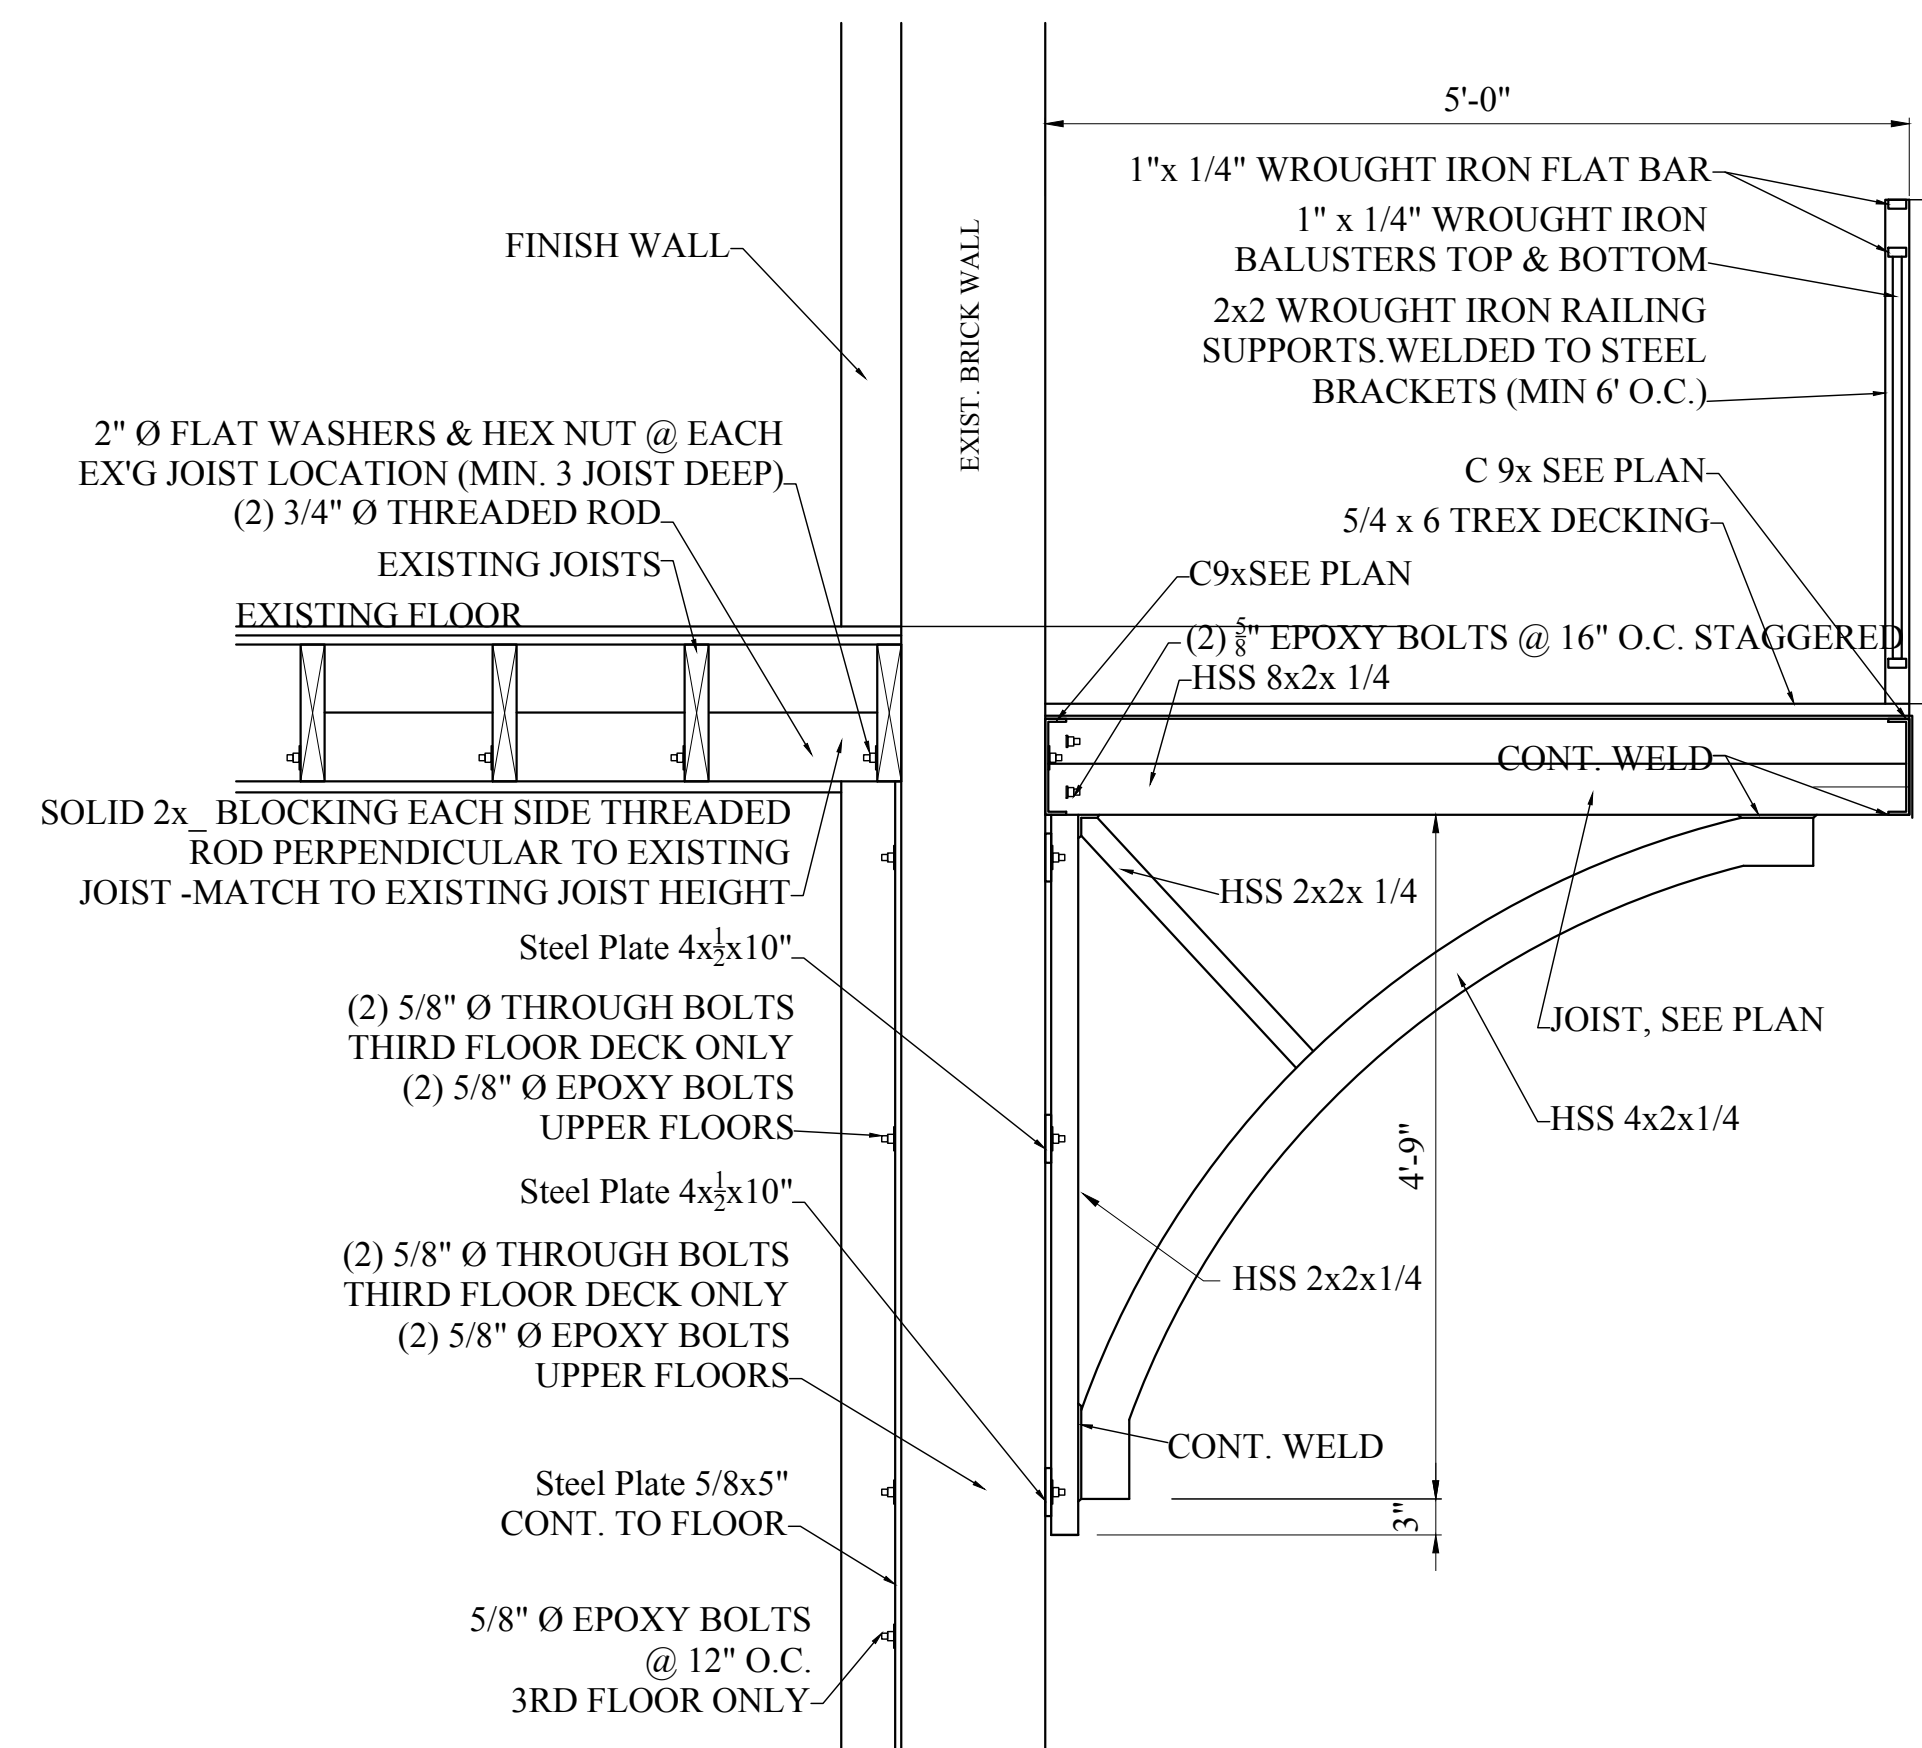

PROPOSED BALCONY SECTION

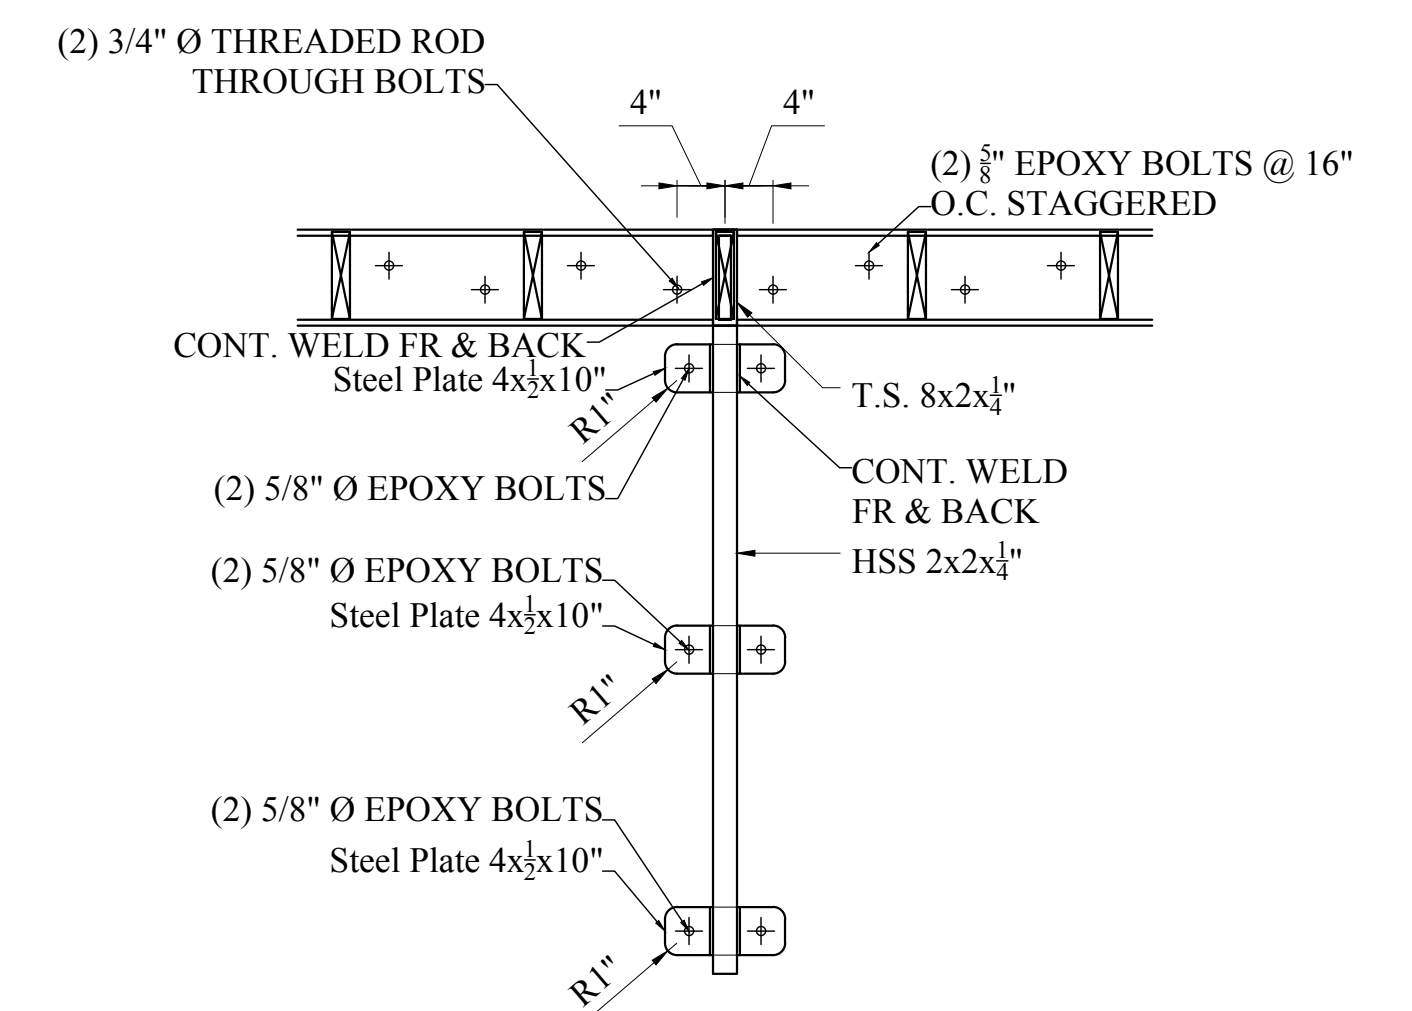

PROPOSED BRACKET ELEVATION



One Billings Road Quincy, MA 02171
617-786-7727 fax 617-786-7715

REAR BALCONIES