

CONSULTANTS:

PROJECT:

**HISTORIC
FACADE
RESTORATION**

14 BEACON STREET
BOSTON, MA 02108

CLIENT:

**FAROS
PROPERTIES**

20 ASHBURTON PLACE, 2ND FLOOR
BOSTON, MA 02108

NOT FOR
CONSTRUCTION

PROFESSIONAL

PREPARED BY A LICENSED ARCHITECT

Any changes to this item can be a violation of the law unless altered by a licensed architect. Any alteration made to this item must be accompanied by a specific description of change or changes made; date change was made, as well as the seal of the licensed architect who made or oversaw the changes.

MARK	DATE	DESCRIPTION
	06-21-18	HISTORIC REVIEW SUBMISSION

PROJECT NO.:	18034
DRAWN BY:	LAW
CHECKED BY:	SAW
DRAWING SCALE:	AS NOTED


SHEET TITLE:

**EXISTING AND
PROPOSED
WINDOW DETAILS**


SHEET:

A-501


DO NOT SCALE DRAWING

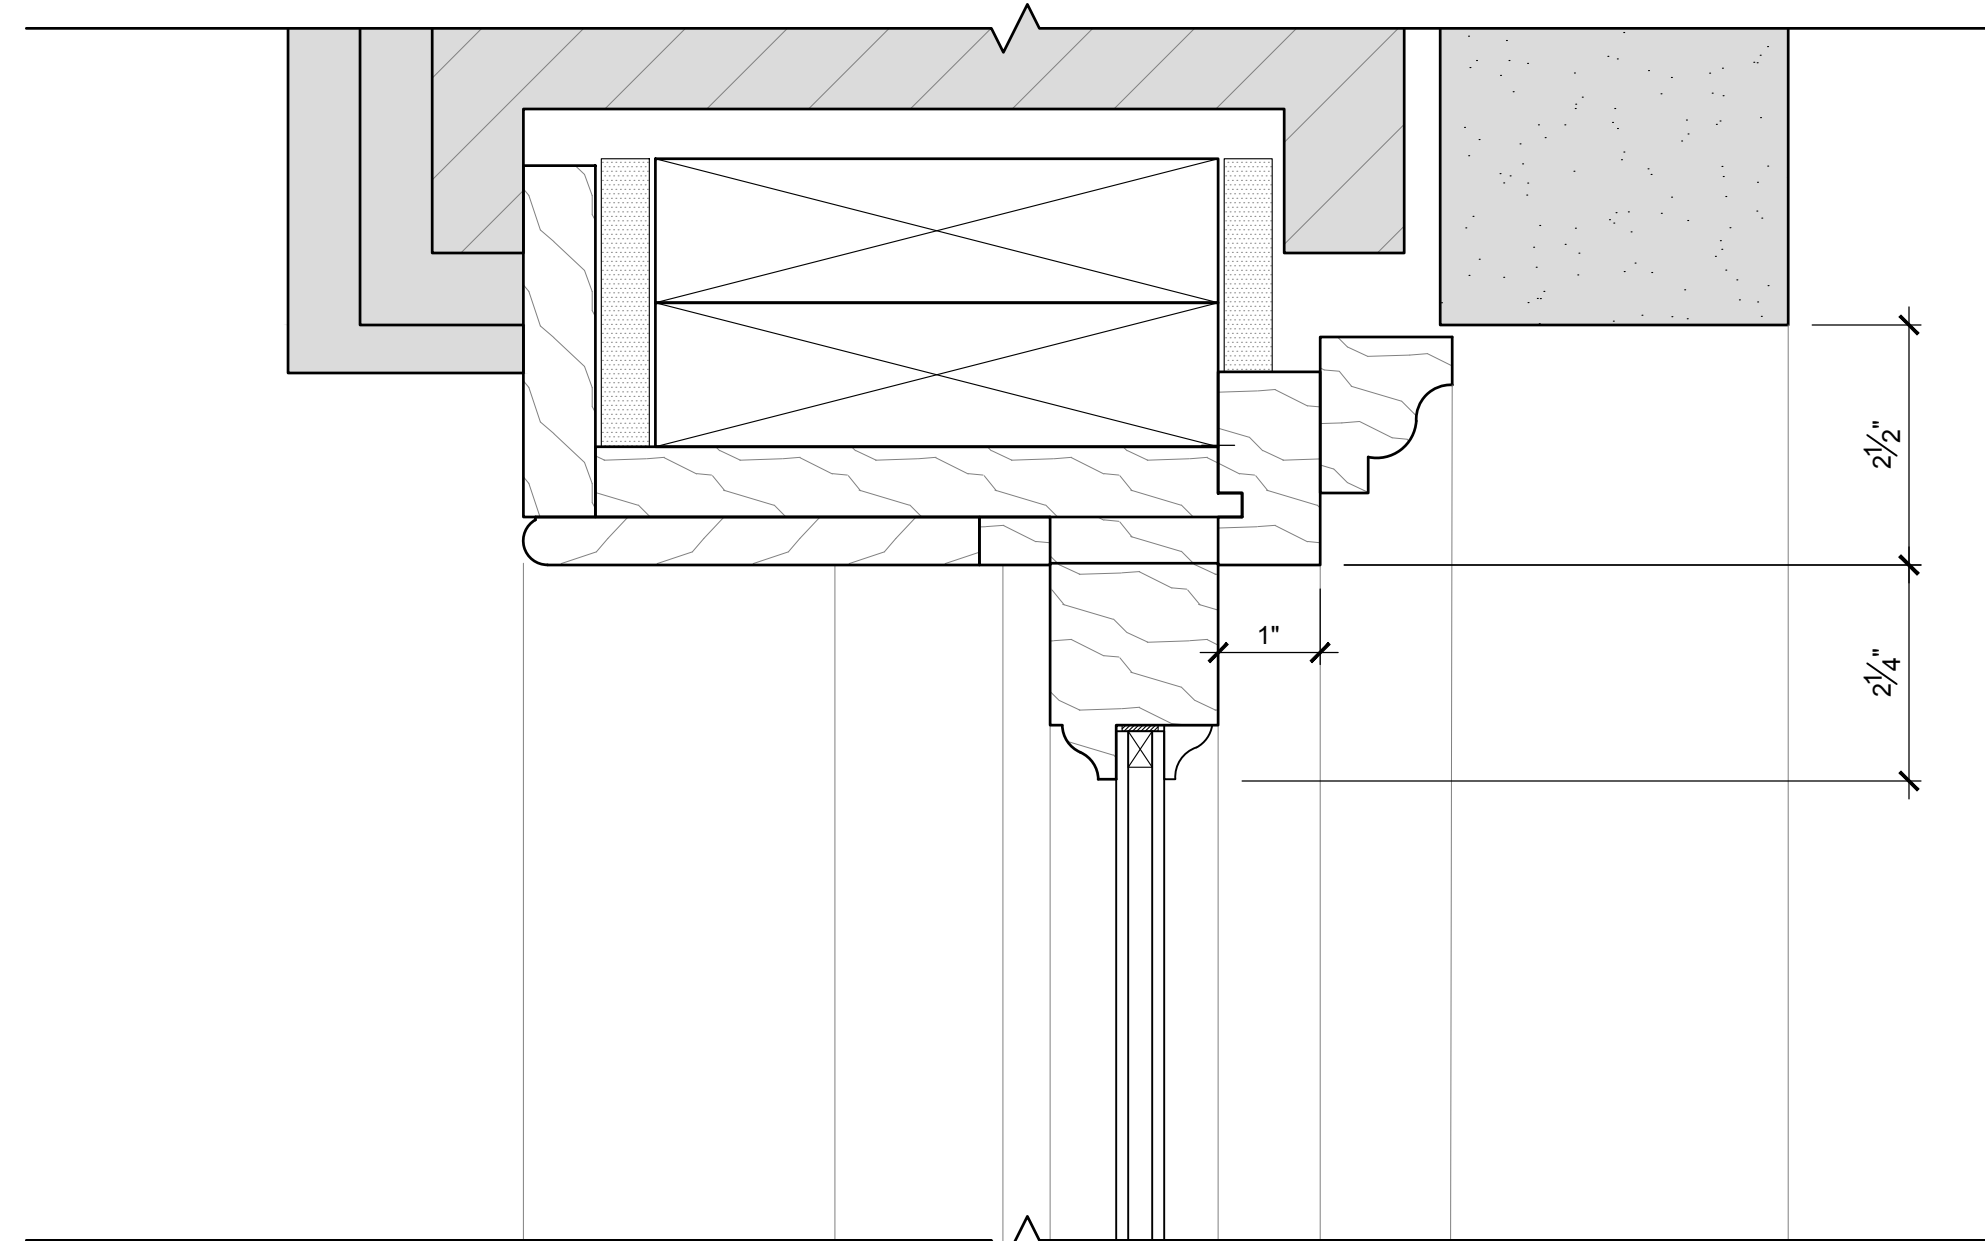


6 PROPOSED WOOD WINDOW AT PREVIOUS METAL WINDOW - HEAD DETAIL
6"=1'-0"

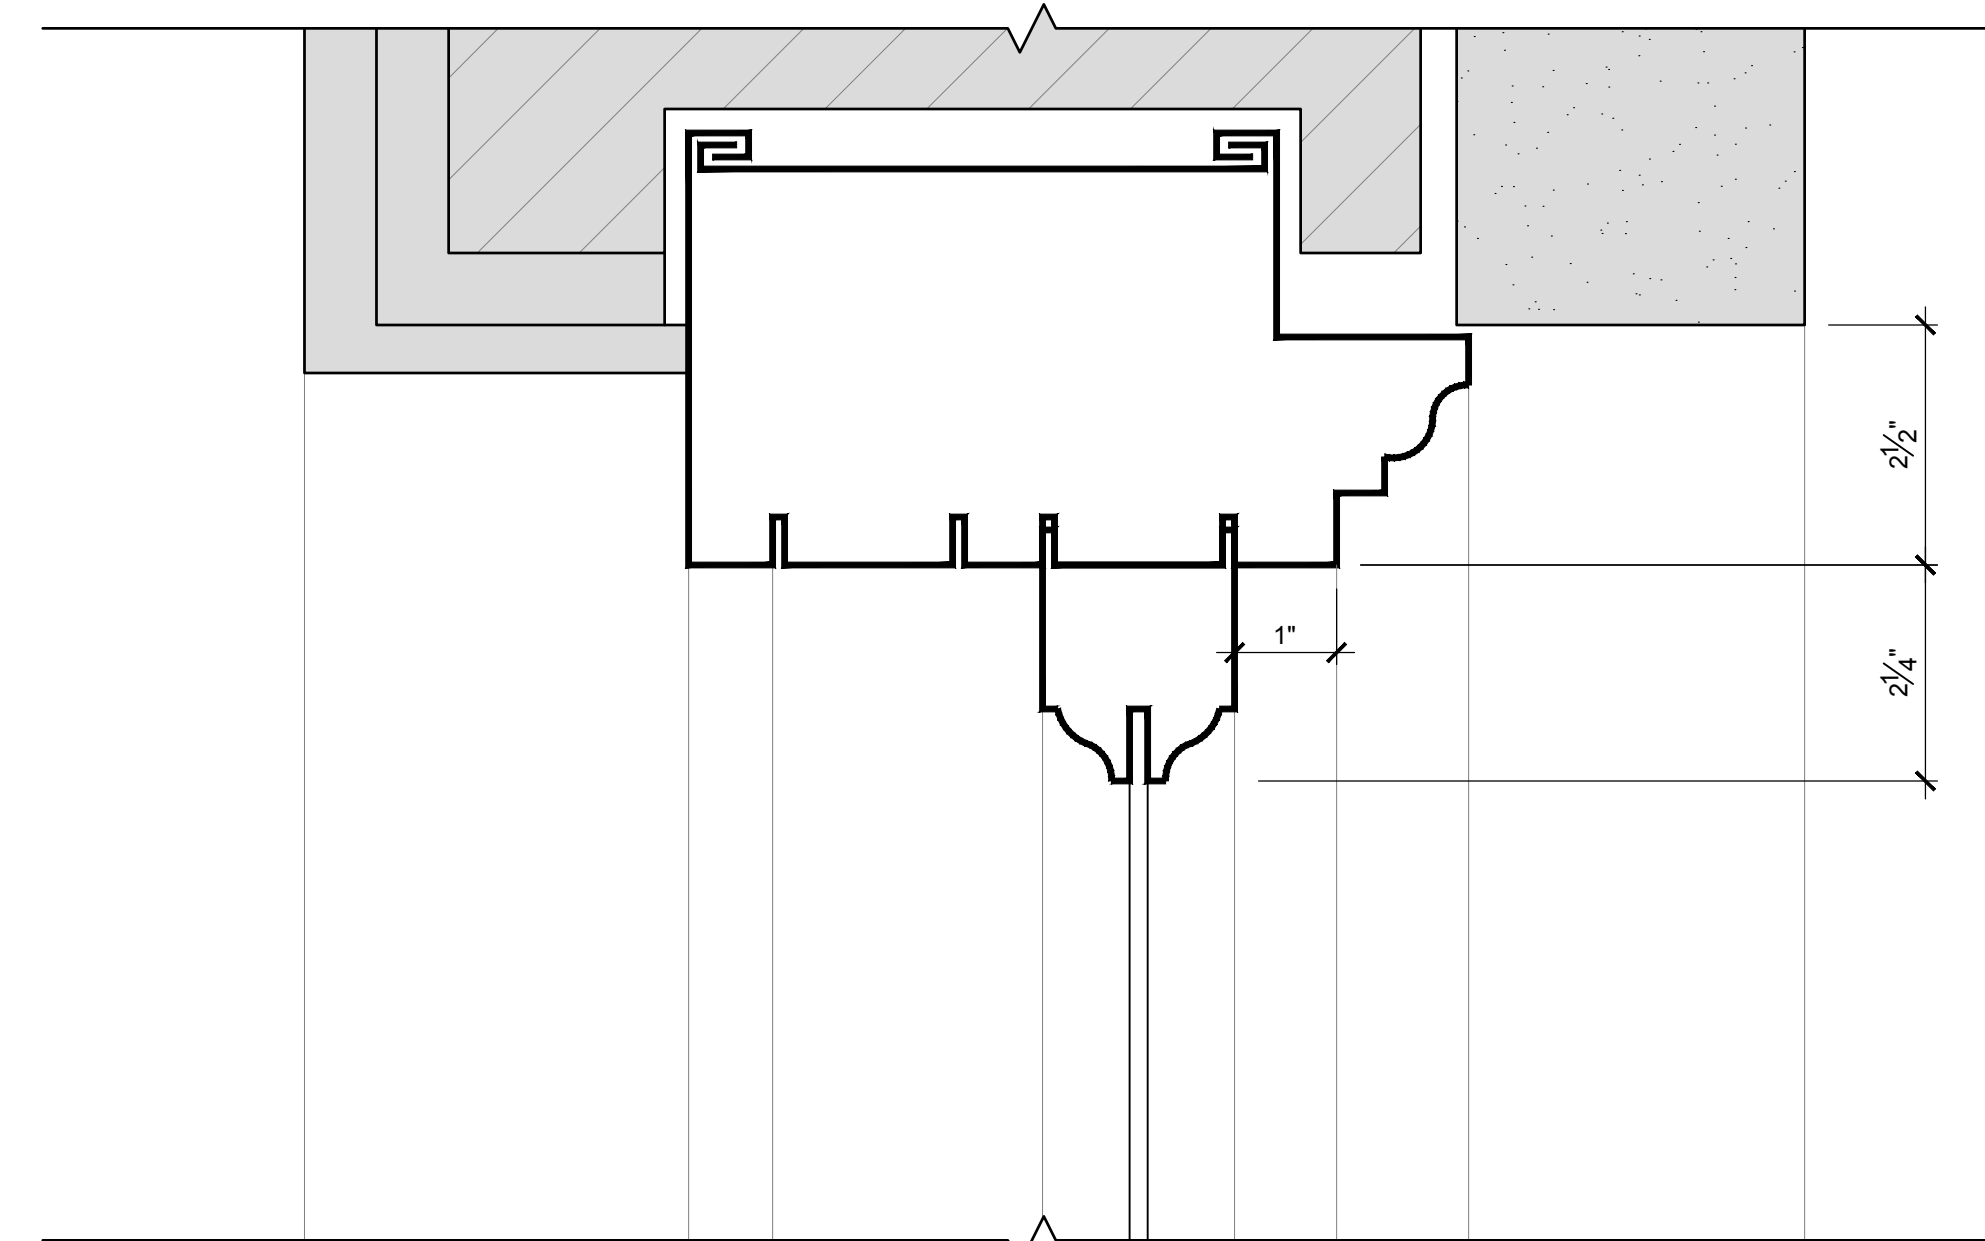


3 EXISTING METAL WINDOW - HEAD DETAIL
6"=1'-0"

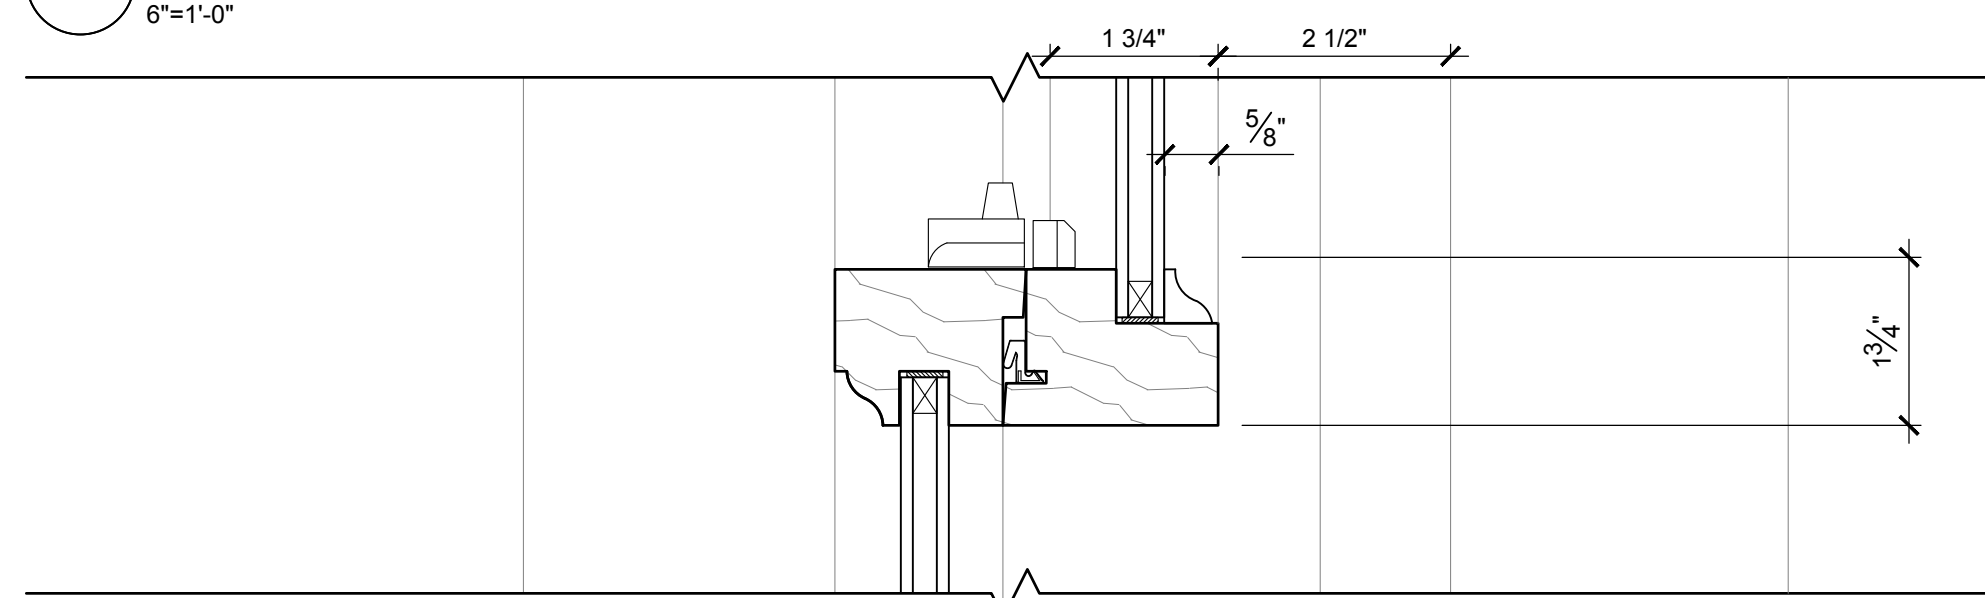


5 PROPOSED WOOD WINDOW AT PREVIOUS METAL WINDOW - MEETING RAIL DETAIL
6"=1'-0"

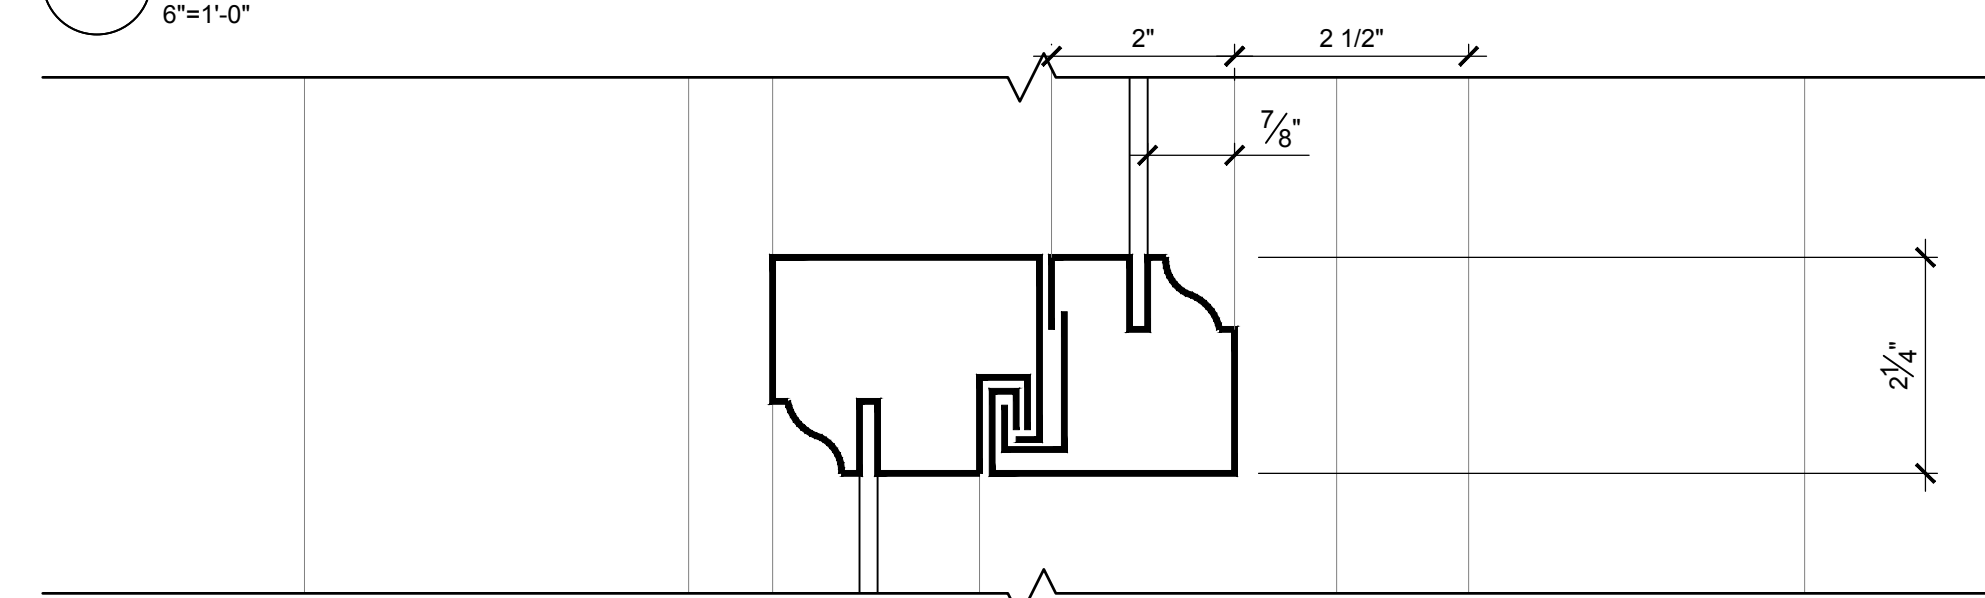

2 EXISTING METAL WINDOW - MEETING RAIL DETAIL
6"=1'-0"

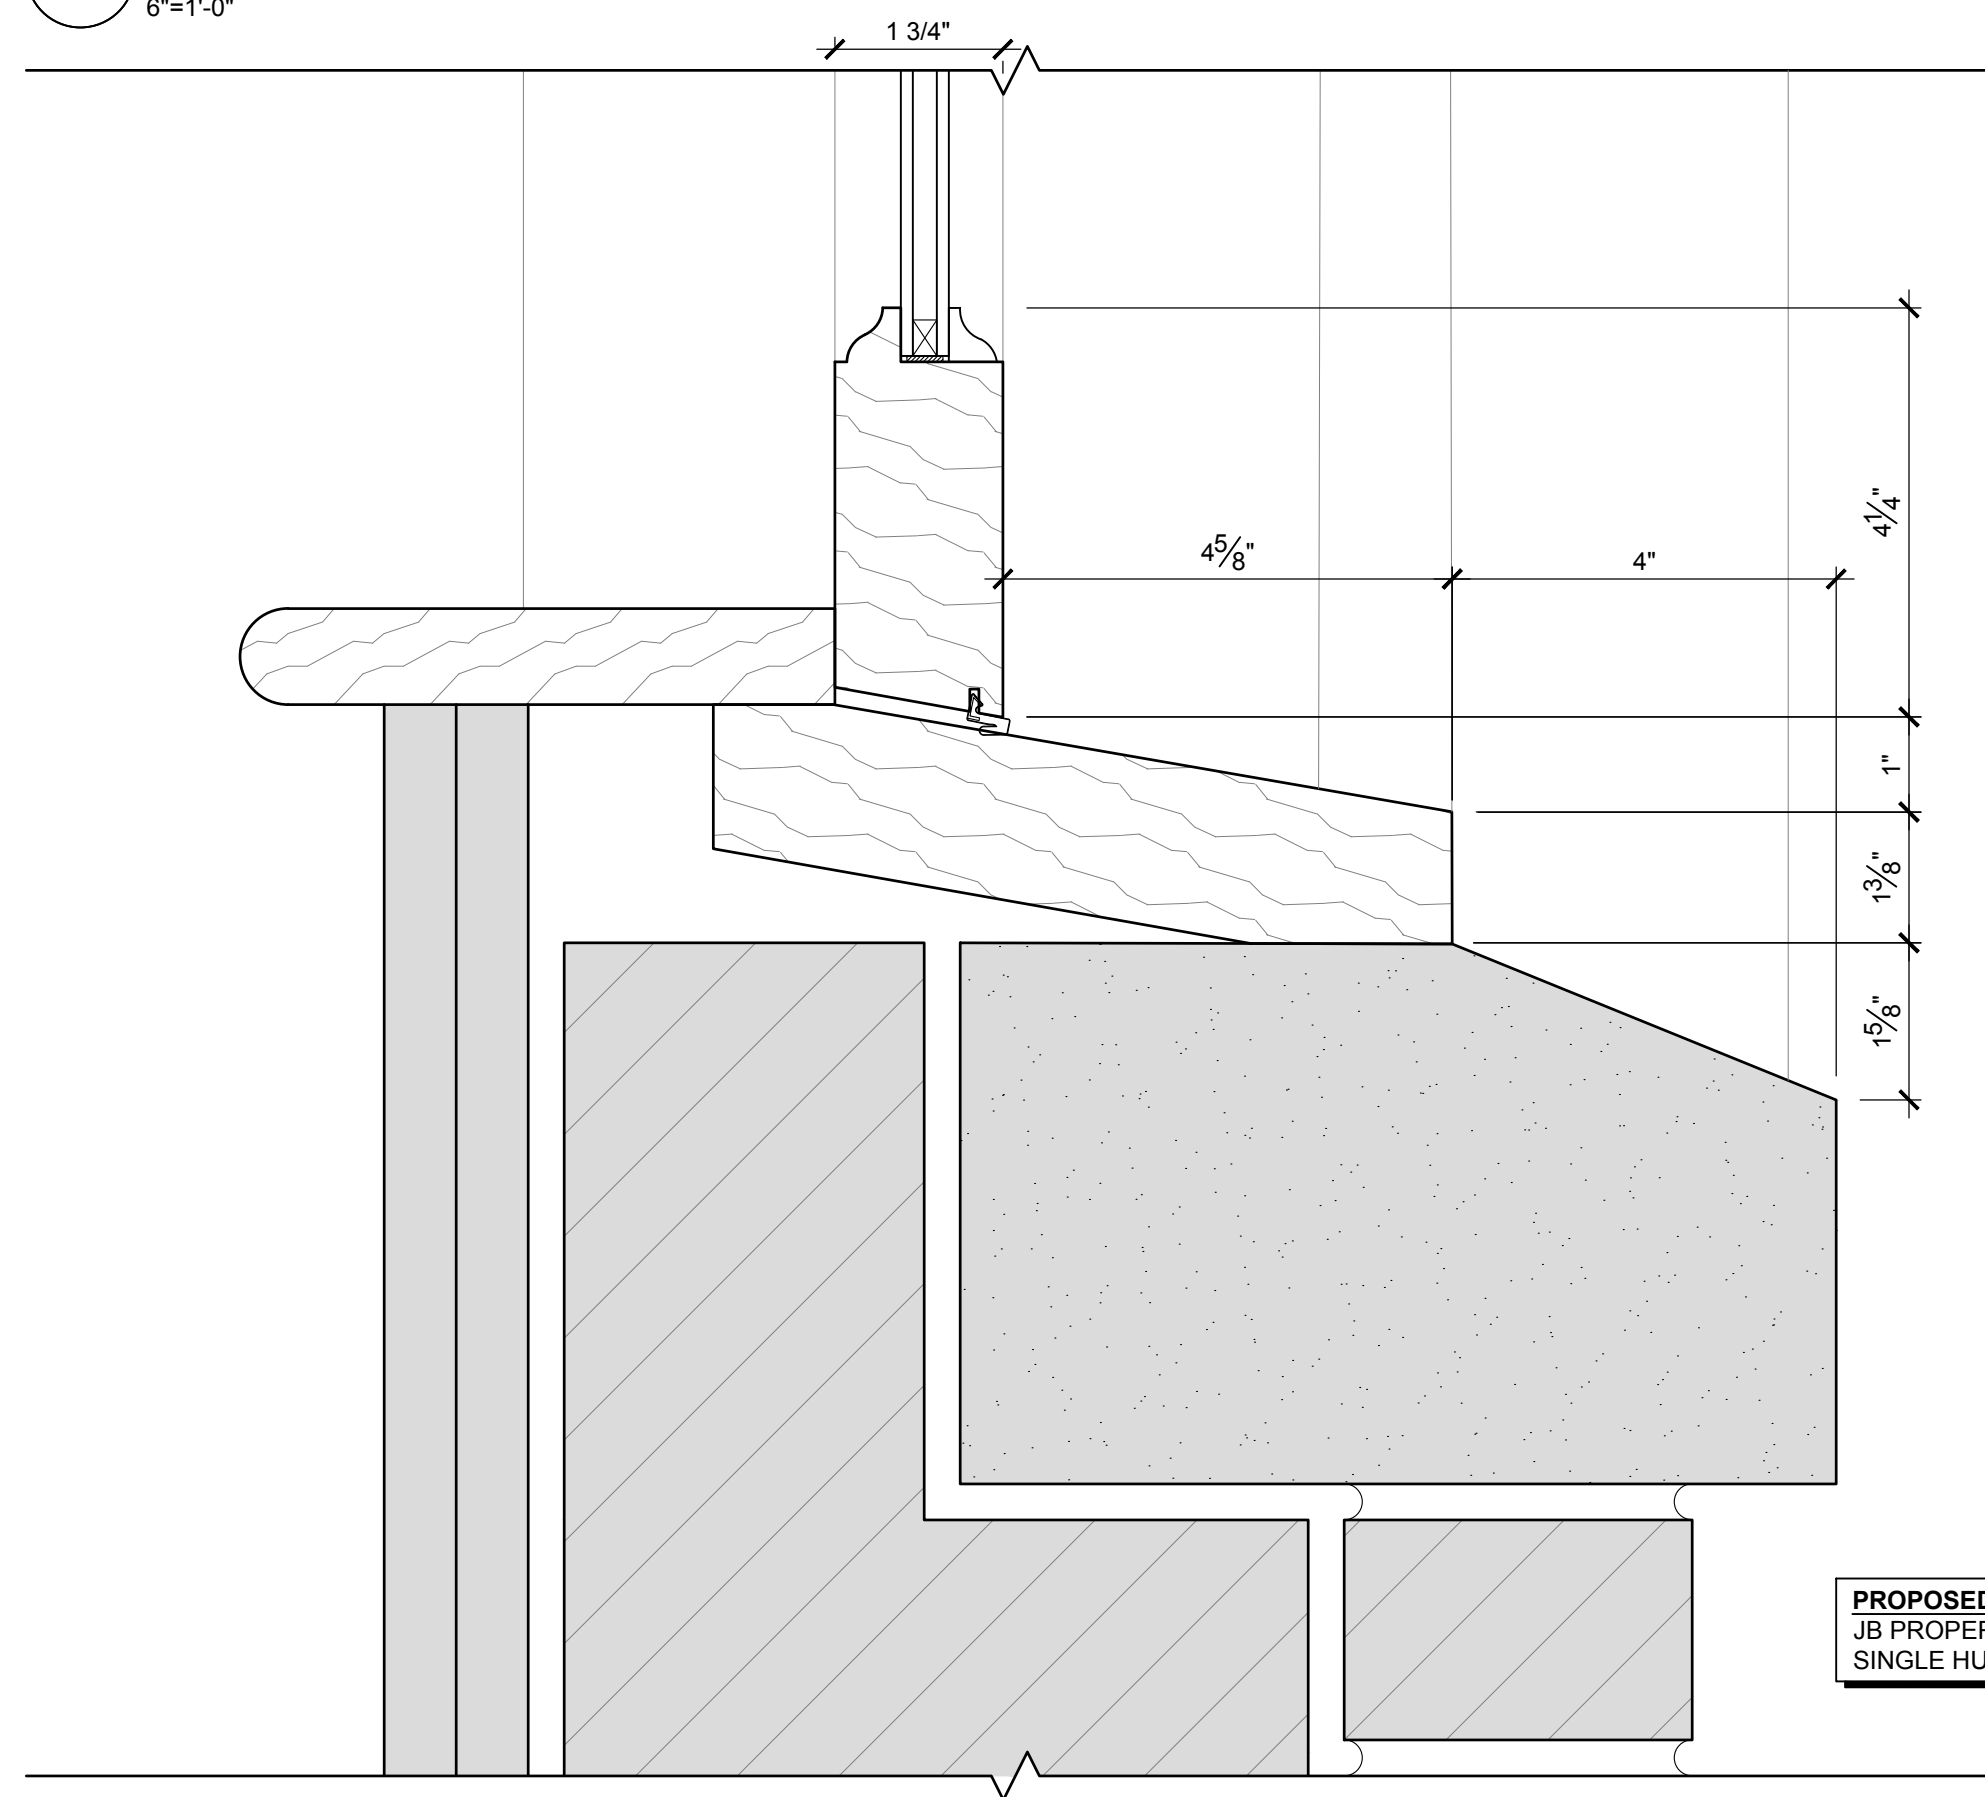

4 PROPOSED WOOD WINDOW AT PREVIOUS METAL WINDOW - SILL DETAIL
6"=1'-0"

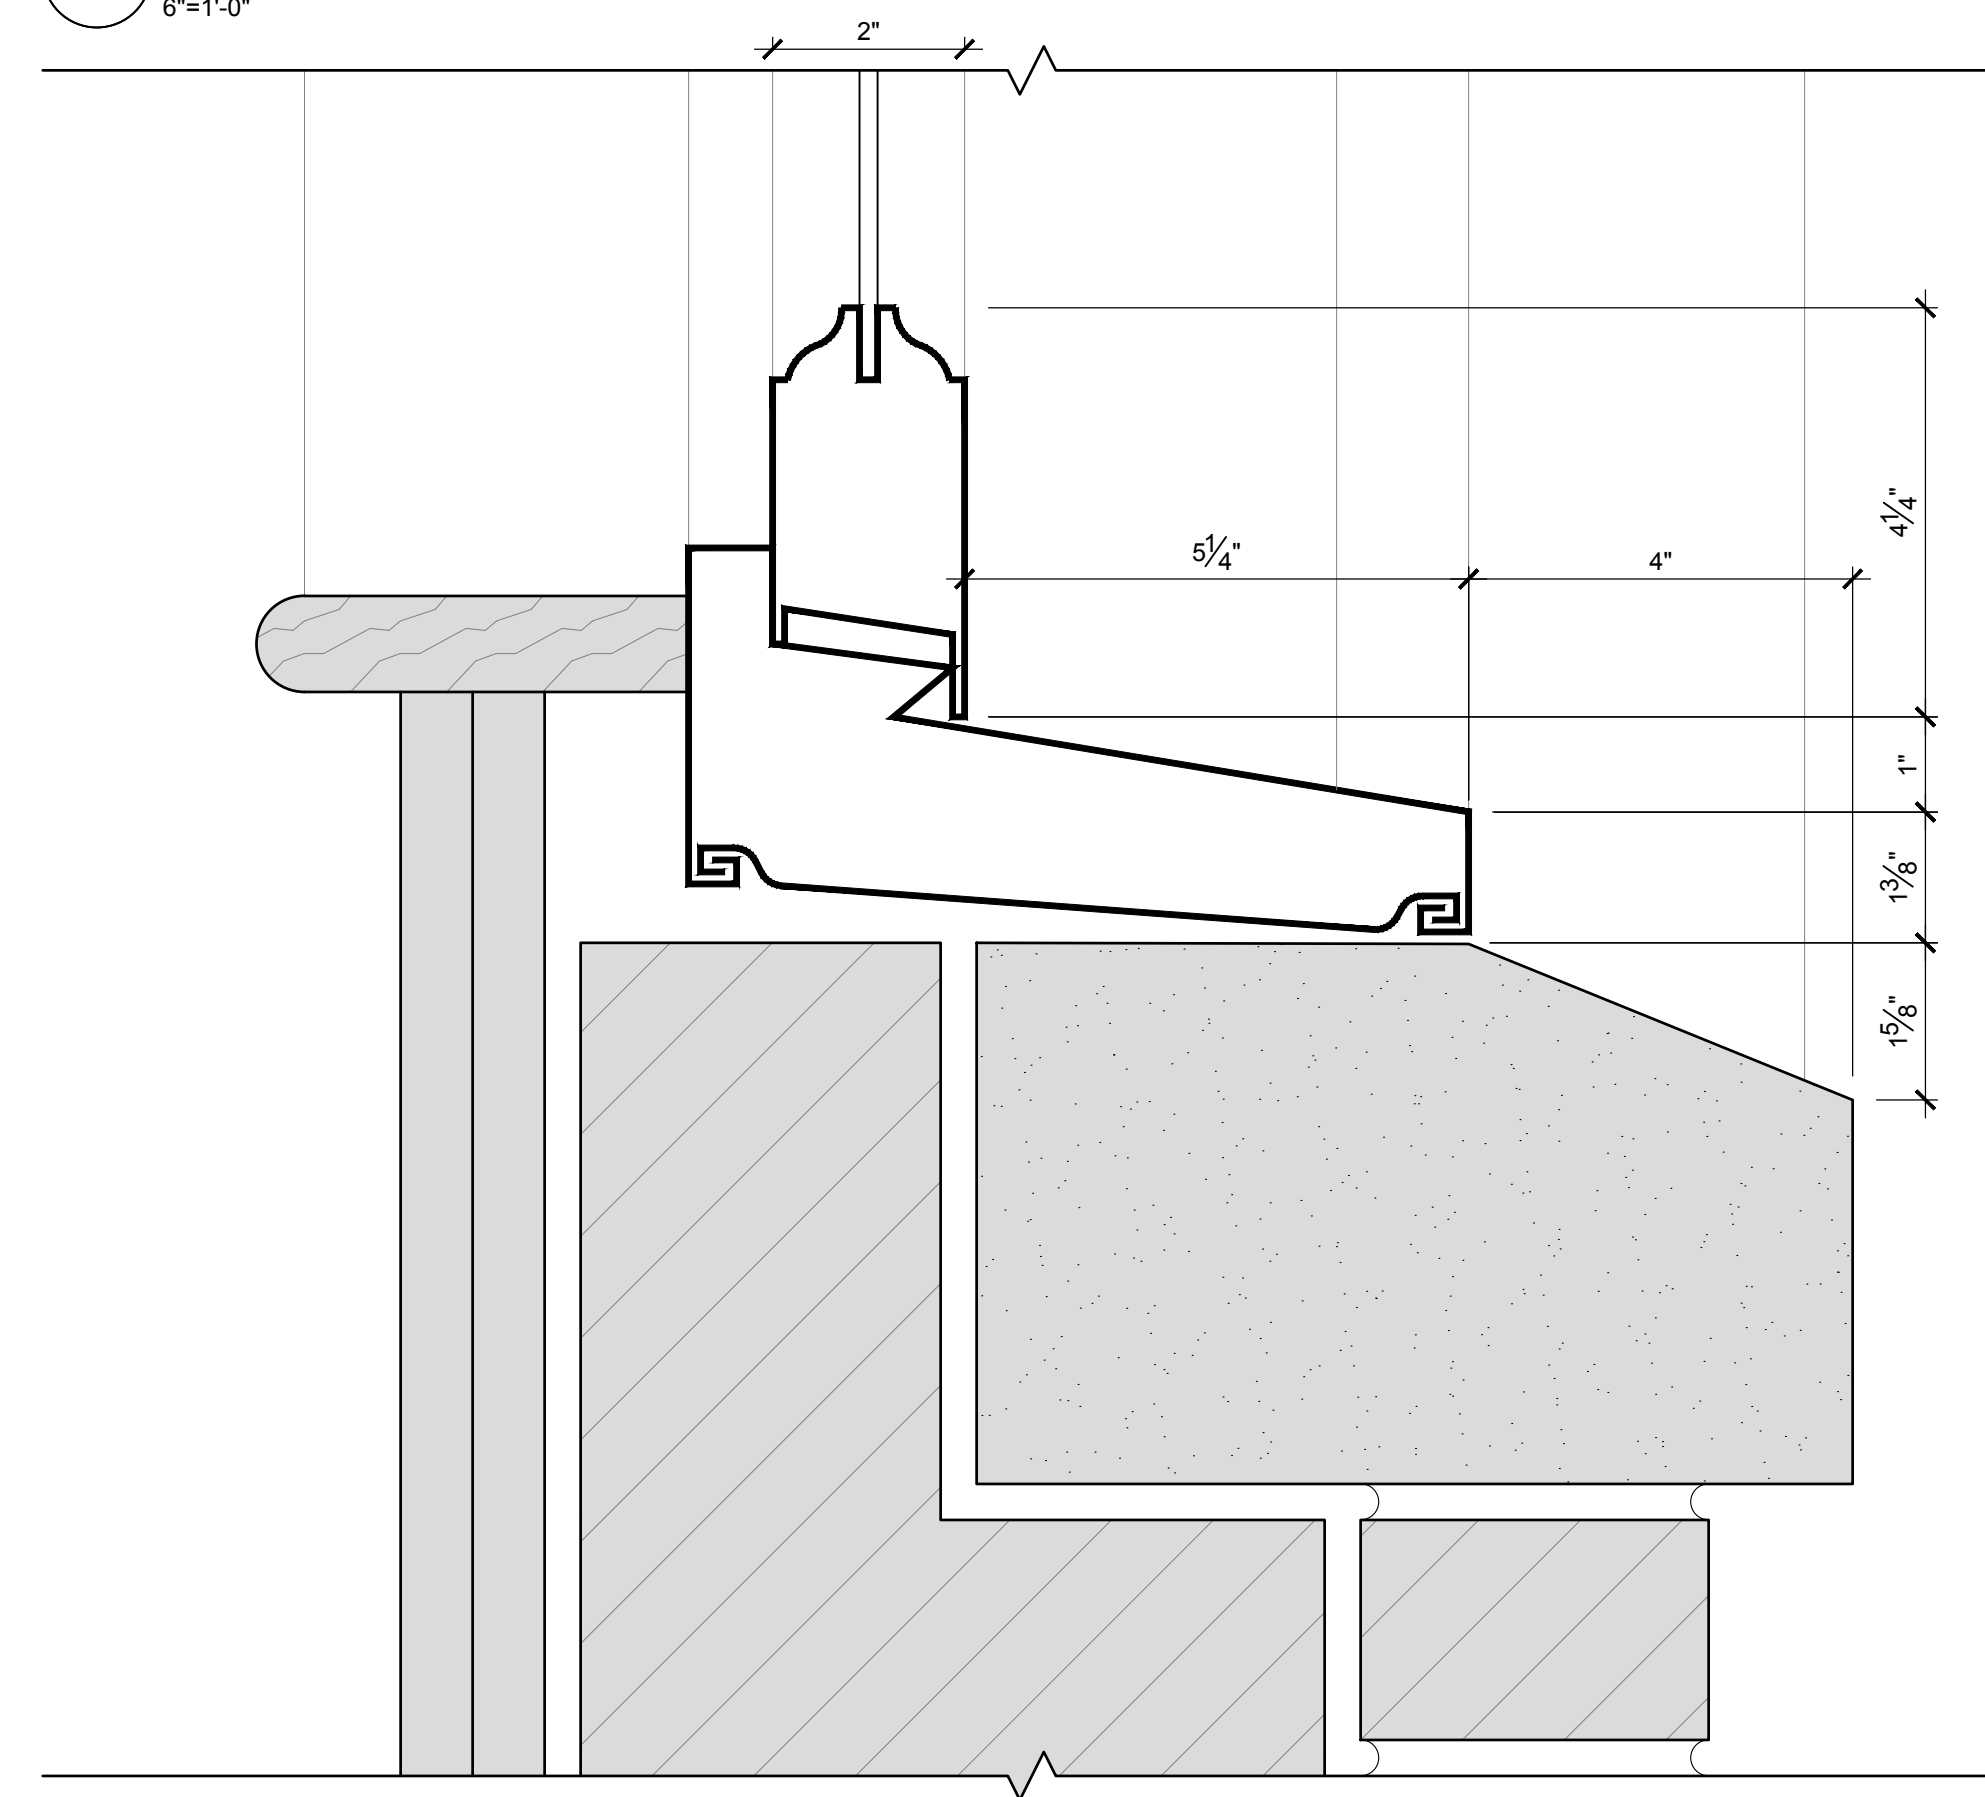

1 EXISTING METAL WINDOW - SILL DETAIL
6"=1'-0"

PROPOSED WOOD WINDOW:
JB PROPER BOSTONIAN
SINGLE HUNG

