

**645-647 TREMONT STREET, BOSTON, MA 02118**  
**WHALING IN OKLAHOMA**

DESIGN APPROVAL - APPLICATION

JULY 17TH, 2018





645-647 TREMONT STREET, BOSTON, MA 02118  
DESIGN APPROVAL APPLICATION - 07.17.18

EXISTING EXTERIOR CONDITIONS

**SOUSA design**  
Architects

81 Boylston St, 2<sup>nd</sup> Floor  
Brookline, MA 02445  
617 . 879 . 9100





645-647 TREMONT STREET, BOSTON, MA 02118  
DESIGN APPROVAL APPLICATION - 07.17.18

EXISTING EXTERIOR CONDITIONS

**SOUSA design**  
Architects

81 Boylston St, 2<sup>nd</sup> Floor  
Brookline, MA 02445  
617 . 879 . 9100





EXISTING GOOSENECK SCONCES TO REMAIN

EXISTING COPPER CROWNS TO REMAIN

WHITE ACRYLIC SIGNAGE ATTACHED TO 647 TREMONT STOREFRONT

PAINT TRANSITION @ 6'-0" A.F.F.  
LOWER SIDE: SW 9048 - SURFIN'  
UPPER SIDE: SW 6793 - BLUEBELL

DOOR AT 645 TREMONT TO BE PAINTED SW 9059 - SILKEN PEACOCK

ALL EXISTING MASONRY TO REMAIN

DOOR AT 647 TREMONT TO BE PAINTED SW 6565 - GRANDEUR PLUM

EXISTING PLANTERS TO REMAIN





645-647 TREMONT STREET, BOSTON, MA 02118  
DESIGN APPROVAL APPLICATION - 07.17.18

EXISTING EXTERIOR CONDITIONS

**SOUSA design**  
Architects

81 Boylston St, 2<sup>nd</sup> Floor  
Brookline, MA 02445  
617 . 879 . 9100





EXISTING COPPER CROWN TO REMAIN


PAINT TRANSITION @ 6'-0" A.F.F.  
LOWER SIDE: SW 9048 - SURFIN'  
UPPER SIDE: SW 6793 - BLUEBELL

DOOR AT 645 TREMONT TO BE PAINTED  
SW 9059 - SILKEN PEACOCK

ALL EXISTING MASONRY TO REMAIN

EXISTING PLANTERS TO REMAIN



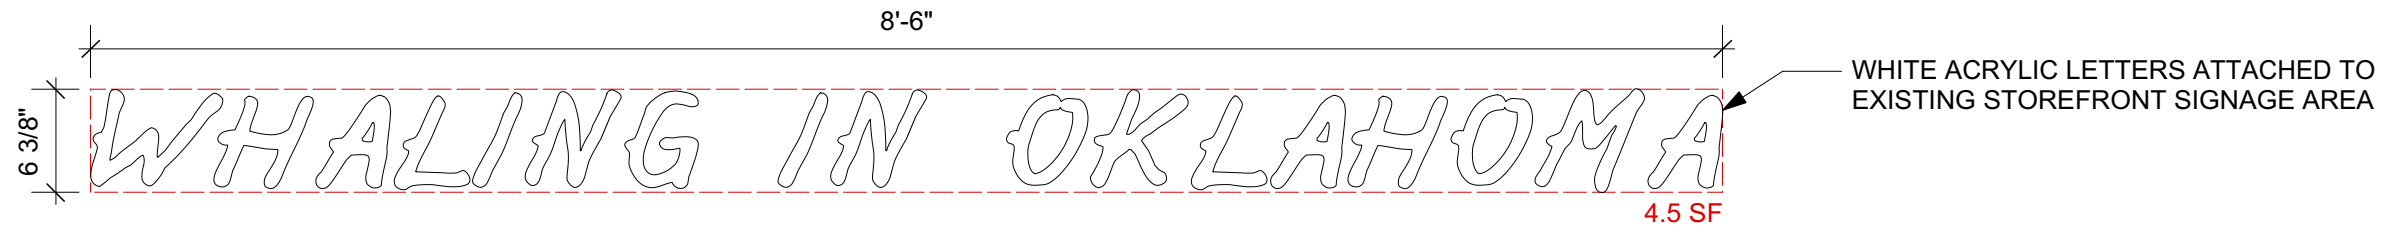


○ SIGNAGE DETAILS  
Scale: 1" = 1'-0"



SW-9048 - SURFIN'

LOWER STOREFRONT

 

SW-6793 - BLUEBELL

UPPER STOREFRONT



SW-6565 - GRANDEUR PLUM

647 DOOR



SW-9059 - SILKEN PEACOK

645 DOOR

NOTE: ALL PAINT COLORS ARE SHERWIN WILLIAMS