


8 Joy Street  
Rear Wood Clapboard Ell Elevation as seen from Pinckney Street

November 20, 2018








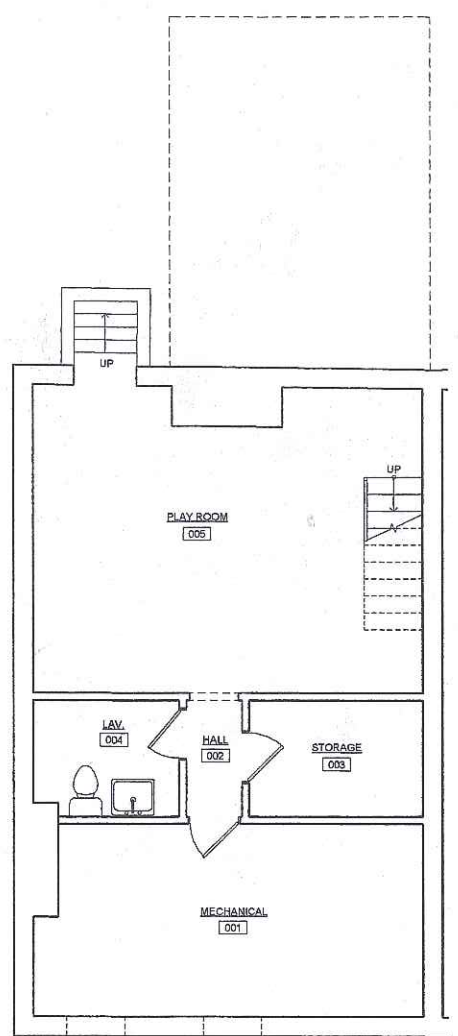

① PROPOSED BASEMENT LEVEL PLAN  
1/4" = 1'-0"

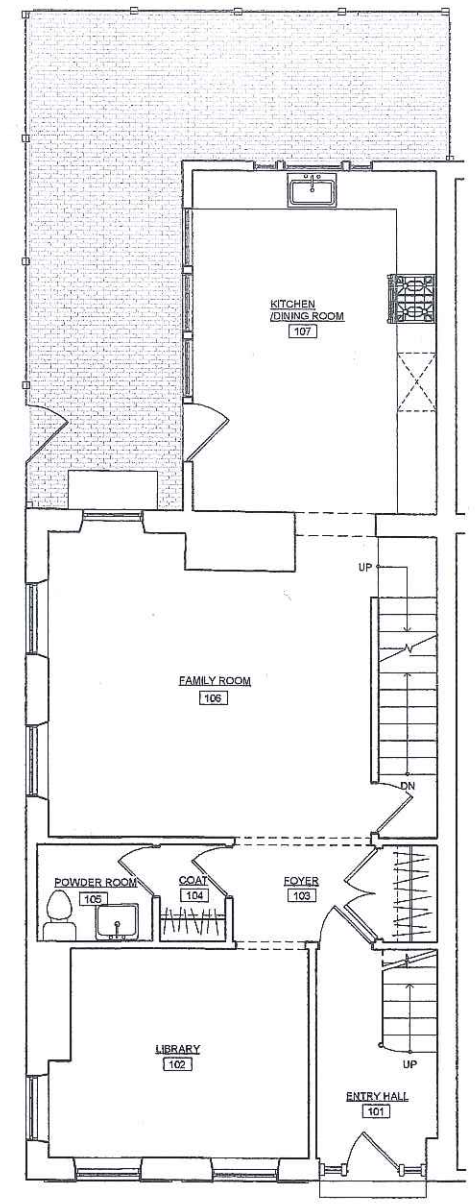


② PROPOSED FIRST FLOOR PLAN  
1/4" = 1'-0"


8 Joy St, Boston, Massachusetts

PROPOSED BASEMENT & FIRST FLOOR PLANS

JUDGE	SKELTON	SMITH
	<i>architects</i>	
Boston, MA	www.jssarch.com	617.227.9062

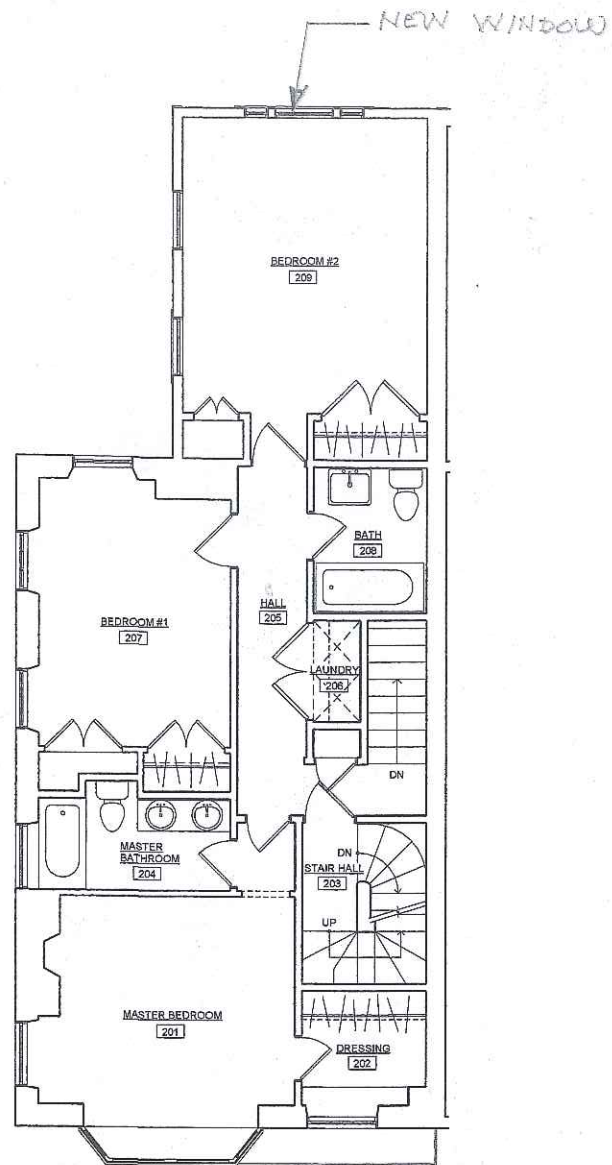

1 PROPOSED SECOND FLOOR PLAN  
1/4" = 1'-0"

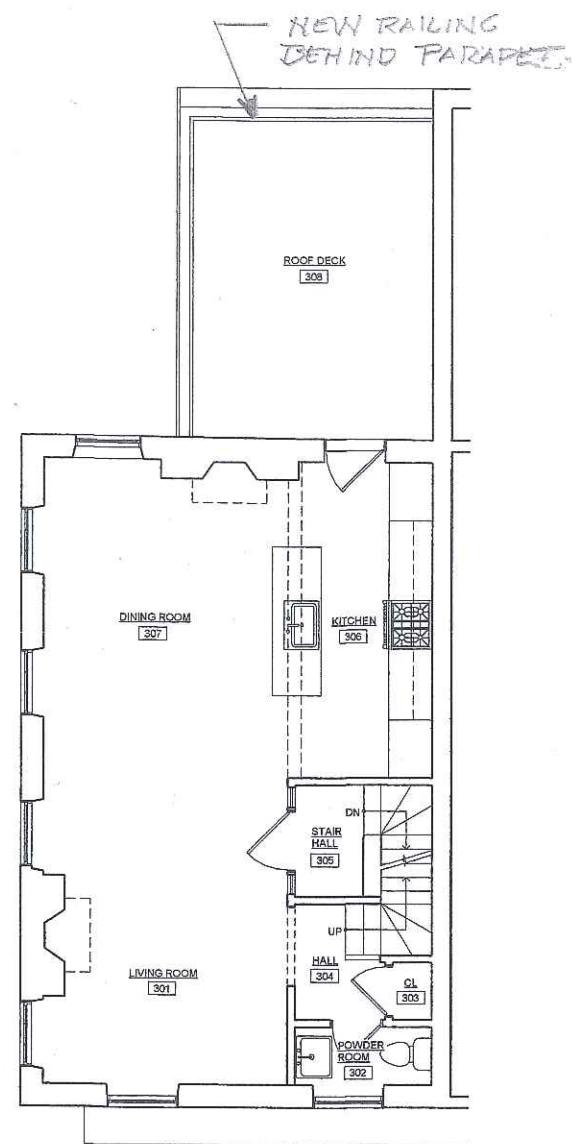

2 PROPOSED THIRD FLOOR PLAN  
1/4" = 1'-0"

8 Joy St, Boston, Massachusetts


PROPOSED SECOND & THIRD FLOOR PLANS

JUDGE SKELTON SMITH  
architects  
Boston, MA www.jssarch.com 617.227.9062





① FRONT ELEVATION EXISTING  
1/4" = 1'-0"

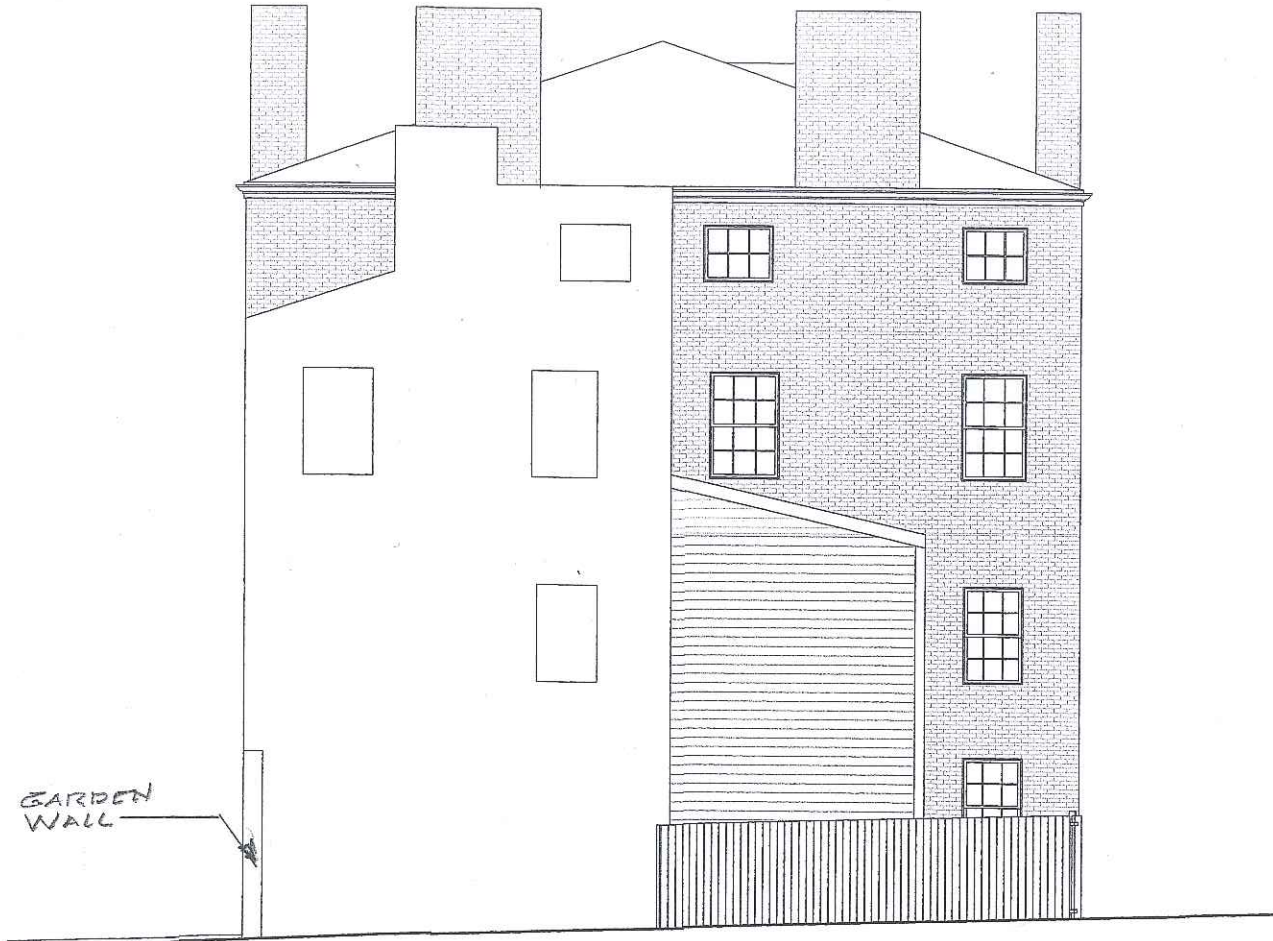

② REAR ELEVATION EXISTING  
1/4" = 1'-0"

8 Joy St, Boston, Massachusetts

EXISTING FRONT & REAR  
ELEVATIONS

JUDGE	SKELTON	SMITH
	<i>architects</i>	
Boston, MA	www.jssarch.com	617.227.9062




③ SIDE ELEVATION EXISTING  
1/4" = 1'-0"

8 Joy St, Boston, Massachusetts

EXISTING SIDE ELEVATION

JUDGE	SKELTON	SMITH
	<i>architects</i>	
Boston, MA	<a href="http://www.jssarch.com">www.jssarch.com</a>	617.227.9062



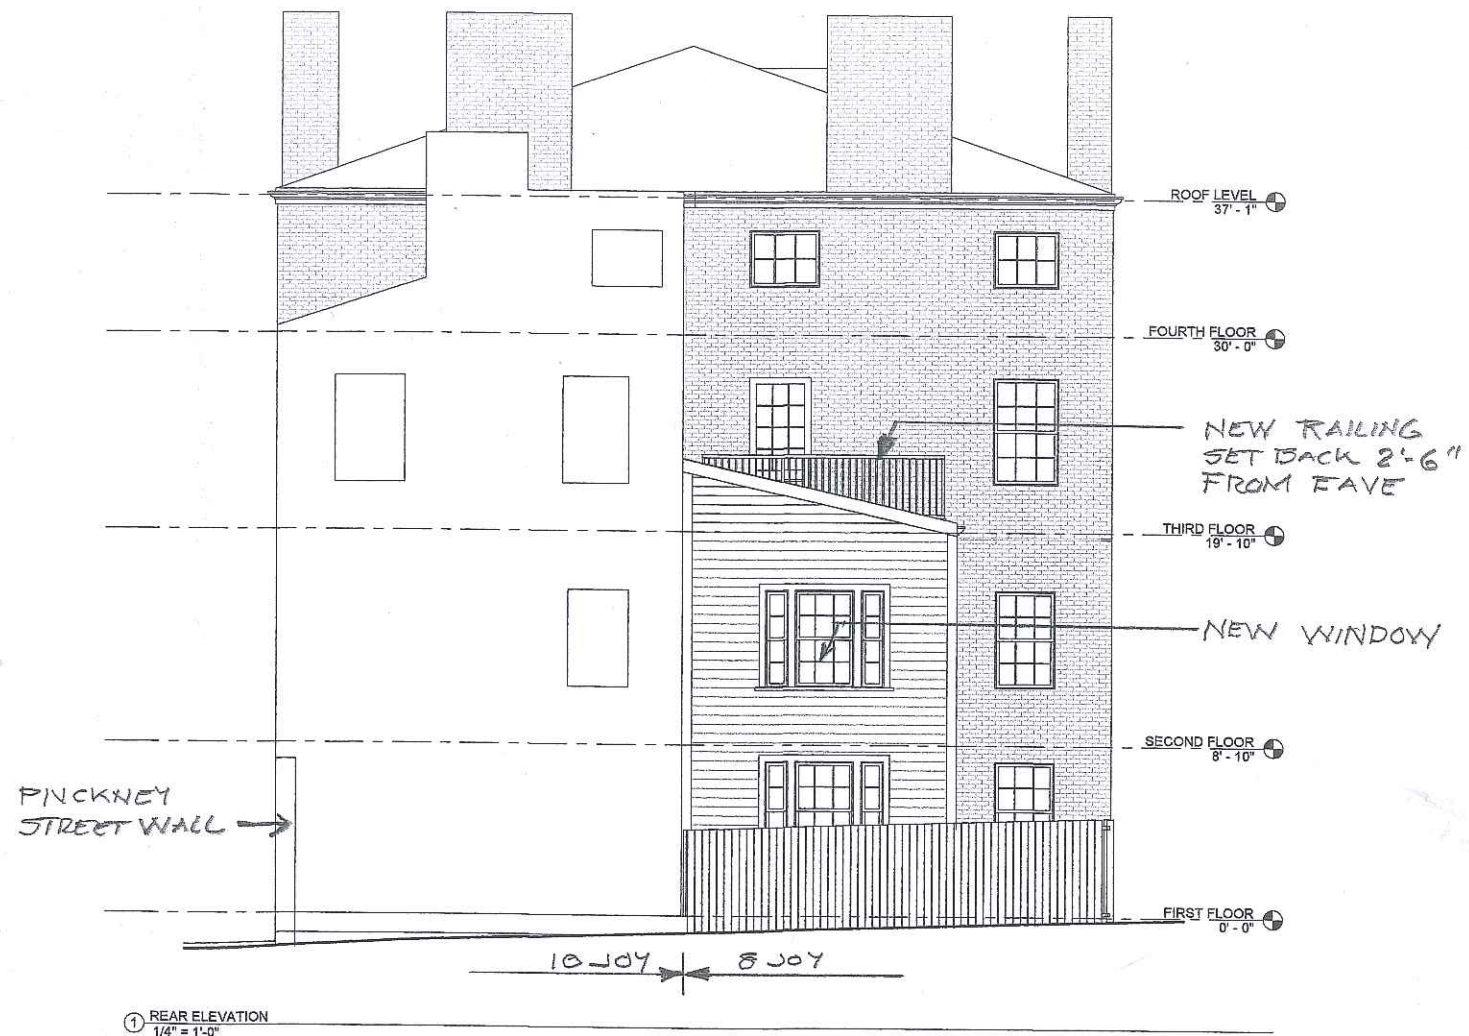


8 Joy St, Boston, Massachusetts

PROPOSED FRONT & REAR  
ELEVATIONS

JUDGE	SKELTON	SMITH
	<i>architects</i>	
Boston, MA	www.jssarch.com	617.227.9062



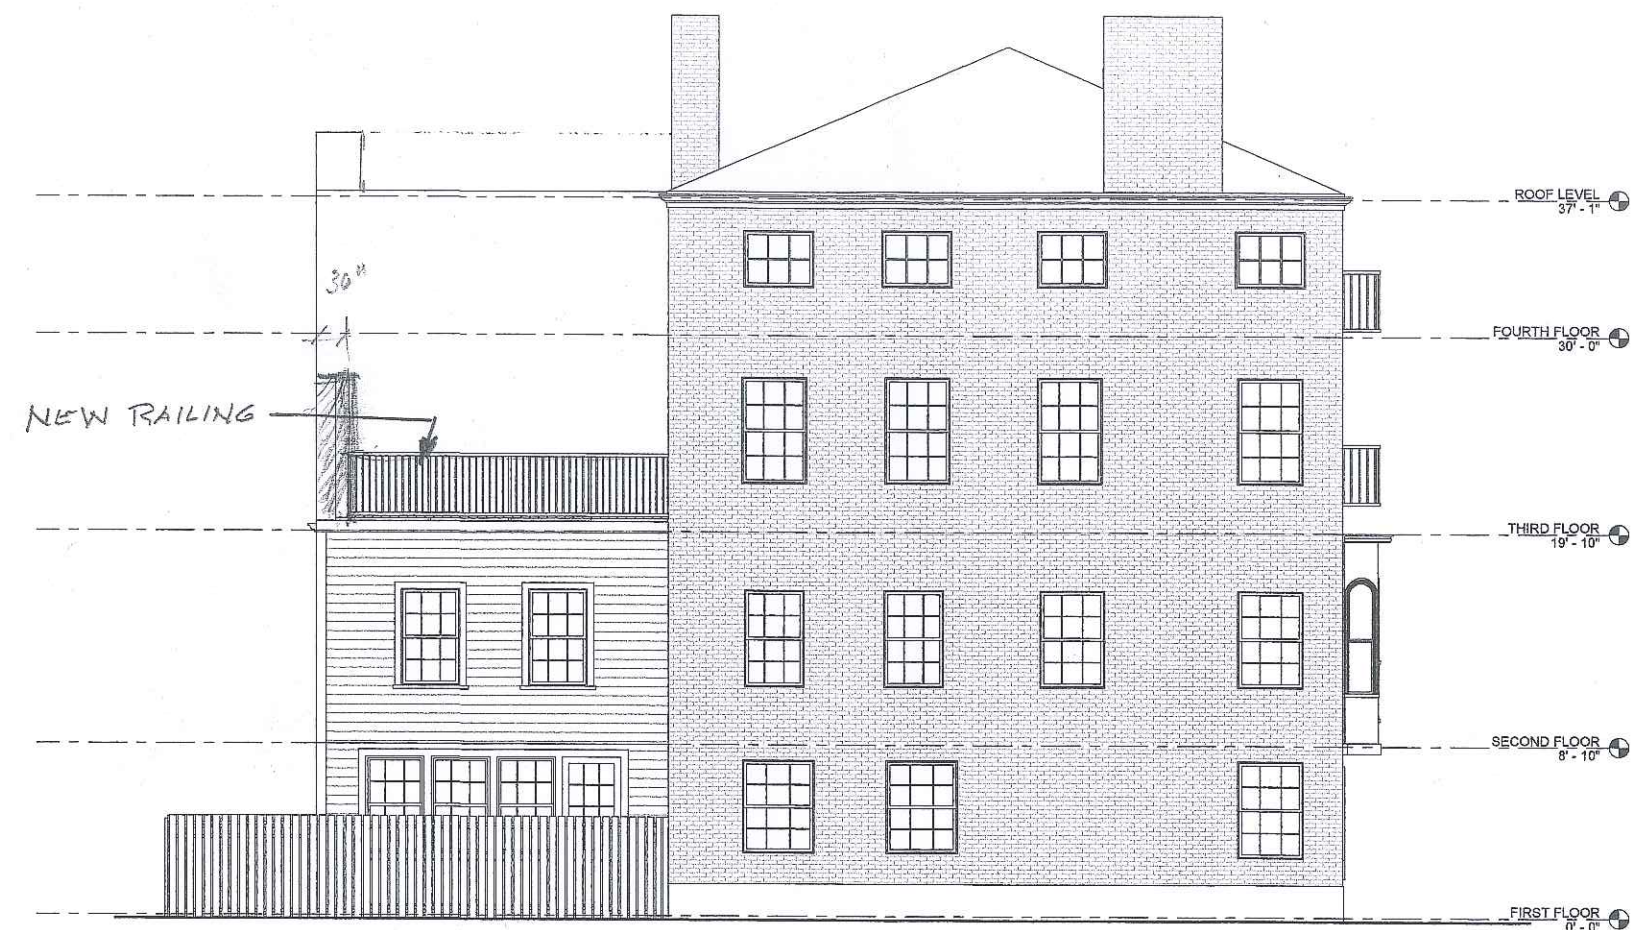

③ SIDE ELEVATION  
1/4" = 1'-0"



8 Joy St, Boston, Massachusetts

PROPOSED SIDE ELEVATION


JUDGE	SKELTON	SMITH
	<i>architects</i>	
Boston, MA	www.jssarch.com	617.227.9062




JB PROPER BOSTONIAN SH WINDOW UNIT

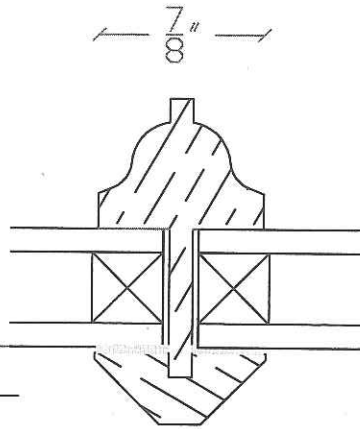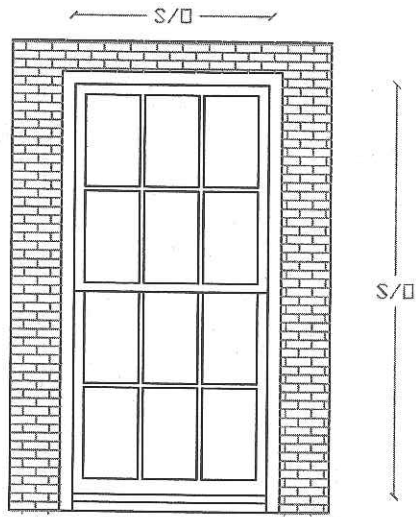

T.D.L. BAR  
FULL SCALE

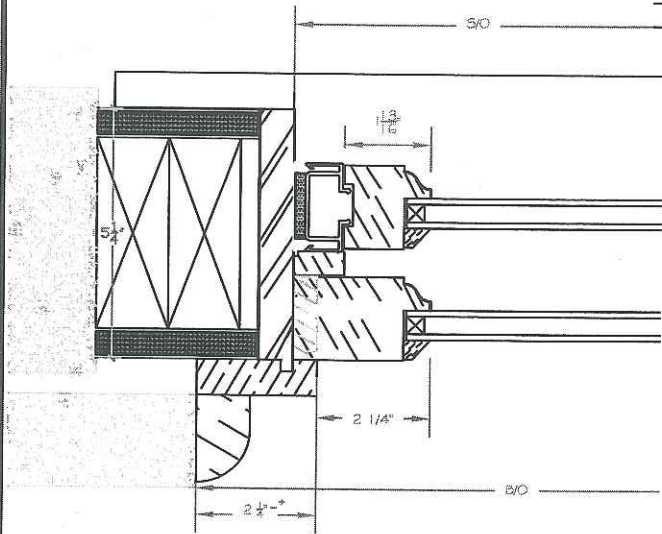

JAMB SECTION

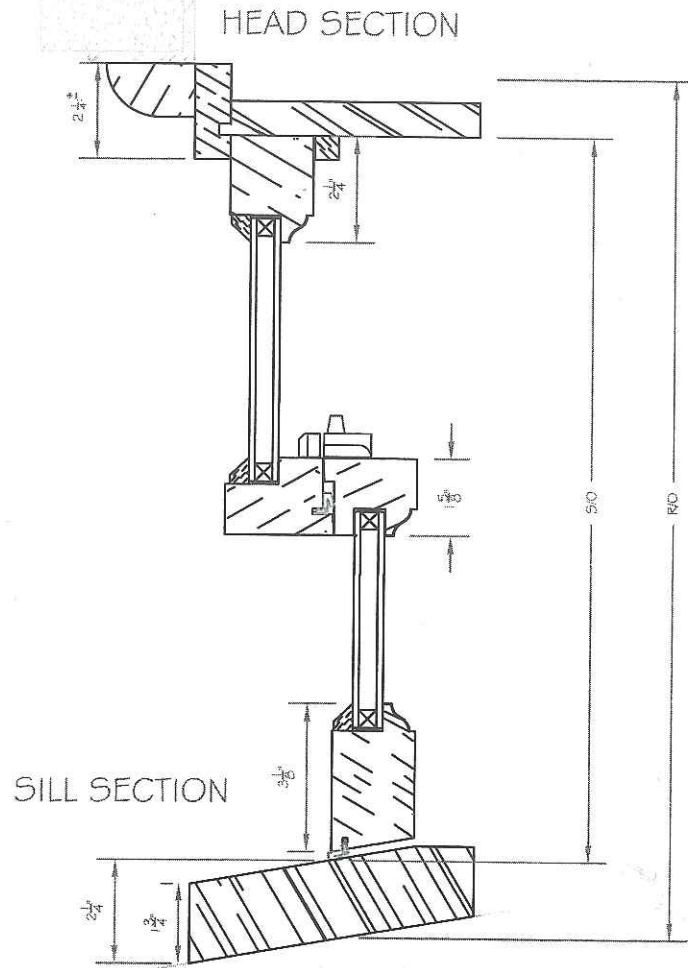

HEAD SECTION

SILL SECTION

SHEET 1

JBPB SH REPL/UNIT - 6/6

DATE: 02/26/16

NUMBER:  
DRAWN: R.L.B.

CHECK:

OF 1

DEALER: JB SASH & DOOR CO., INC.