




PROPOSED ELEVATION ALONG PARKING ALLEY - MILLWORK LINTELS AND PIERS - OPTION 8

SCALE: 1/4" = 1'-0"

PROPOSED ELEVATION ALONG BROAD STREET - MILLWORK LINTELS AND PIERS - OPTION 8

SCALE: 1/4" = 1'-0"

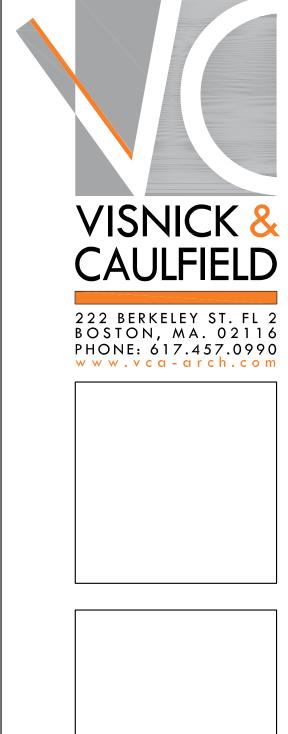

STUDIES ETTS

EXTERIOR FACADE STUDIES
5-9 BROAD STREET
GROUND LEVEL
BOSTON, MASSACHUSETTS

REV.# DATE:

ROPOSED ELEVATIONS -MILLWORK LINTELS AND PIERS

DRAWING NO:

P4.01

PROGRESS DRAWING 02.08.2019