



HEREFORD ST

RENTALS  
617-262-8200

53

51

49





HEREFORD ST

RE/MAX  
LEADING EDGE

RENTALS  
407-262-4200

51





Special deal  
Save up to 20%

2  
PARKING SPACES  
AVAILABLE  
8 AM to 8 PM  
PAY  
900

SALES  
Leading Edge Realty  
RE/MAX  
LEADING EDGE

RE/MAX LEADING EDGE  
RESIDENTIAL REAL ESTATE SINCE 2001

NEWBURY ST  
HEREFORD ST

Back Bay  
Resident  
Permitted  
Parking  
8 AM TO 6 PM  
TRUCKS  
AND  
BUSES  
EXCLUDED



TOW ZONE  
NO STOPPING ANY TIME  
←

TOW ZONE  
HP-DV  
Plate / Placard  
Only  
→

BigBelly  
SOLAR COMPACTOR

87151







Prudential  
Lynn Group  
Real Estate  
222 Newbury  
617.552.4600

Prudential  
Lynn Group  
Real Estate  
222 Newbury  
617.552.4600

LIT Boutique

LIT Boutique

LIT Boutique

outLIT  
Mega Sale!  
Buy 2 Sale items  
Get an addit'l  
20% off!!  
@outlit\_boston





Bistro

Sonsje

DC

LIT Boutique

149 RD1





Sonsje

DC

PAY METER HERE

Boutique

THE JET  
REPAIRS  
CARS




















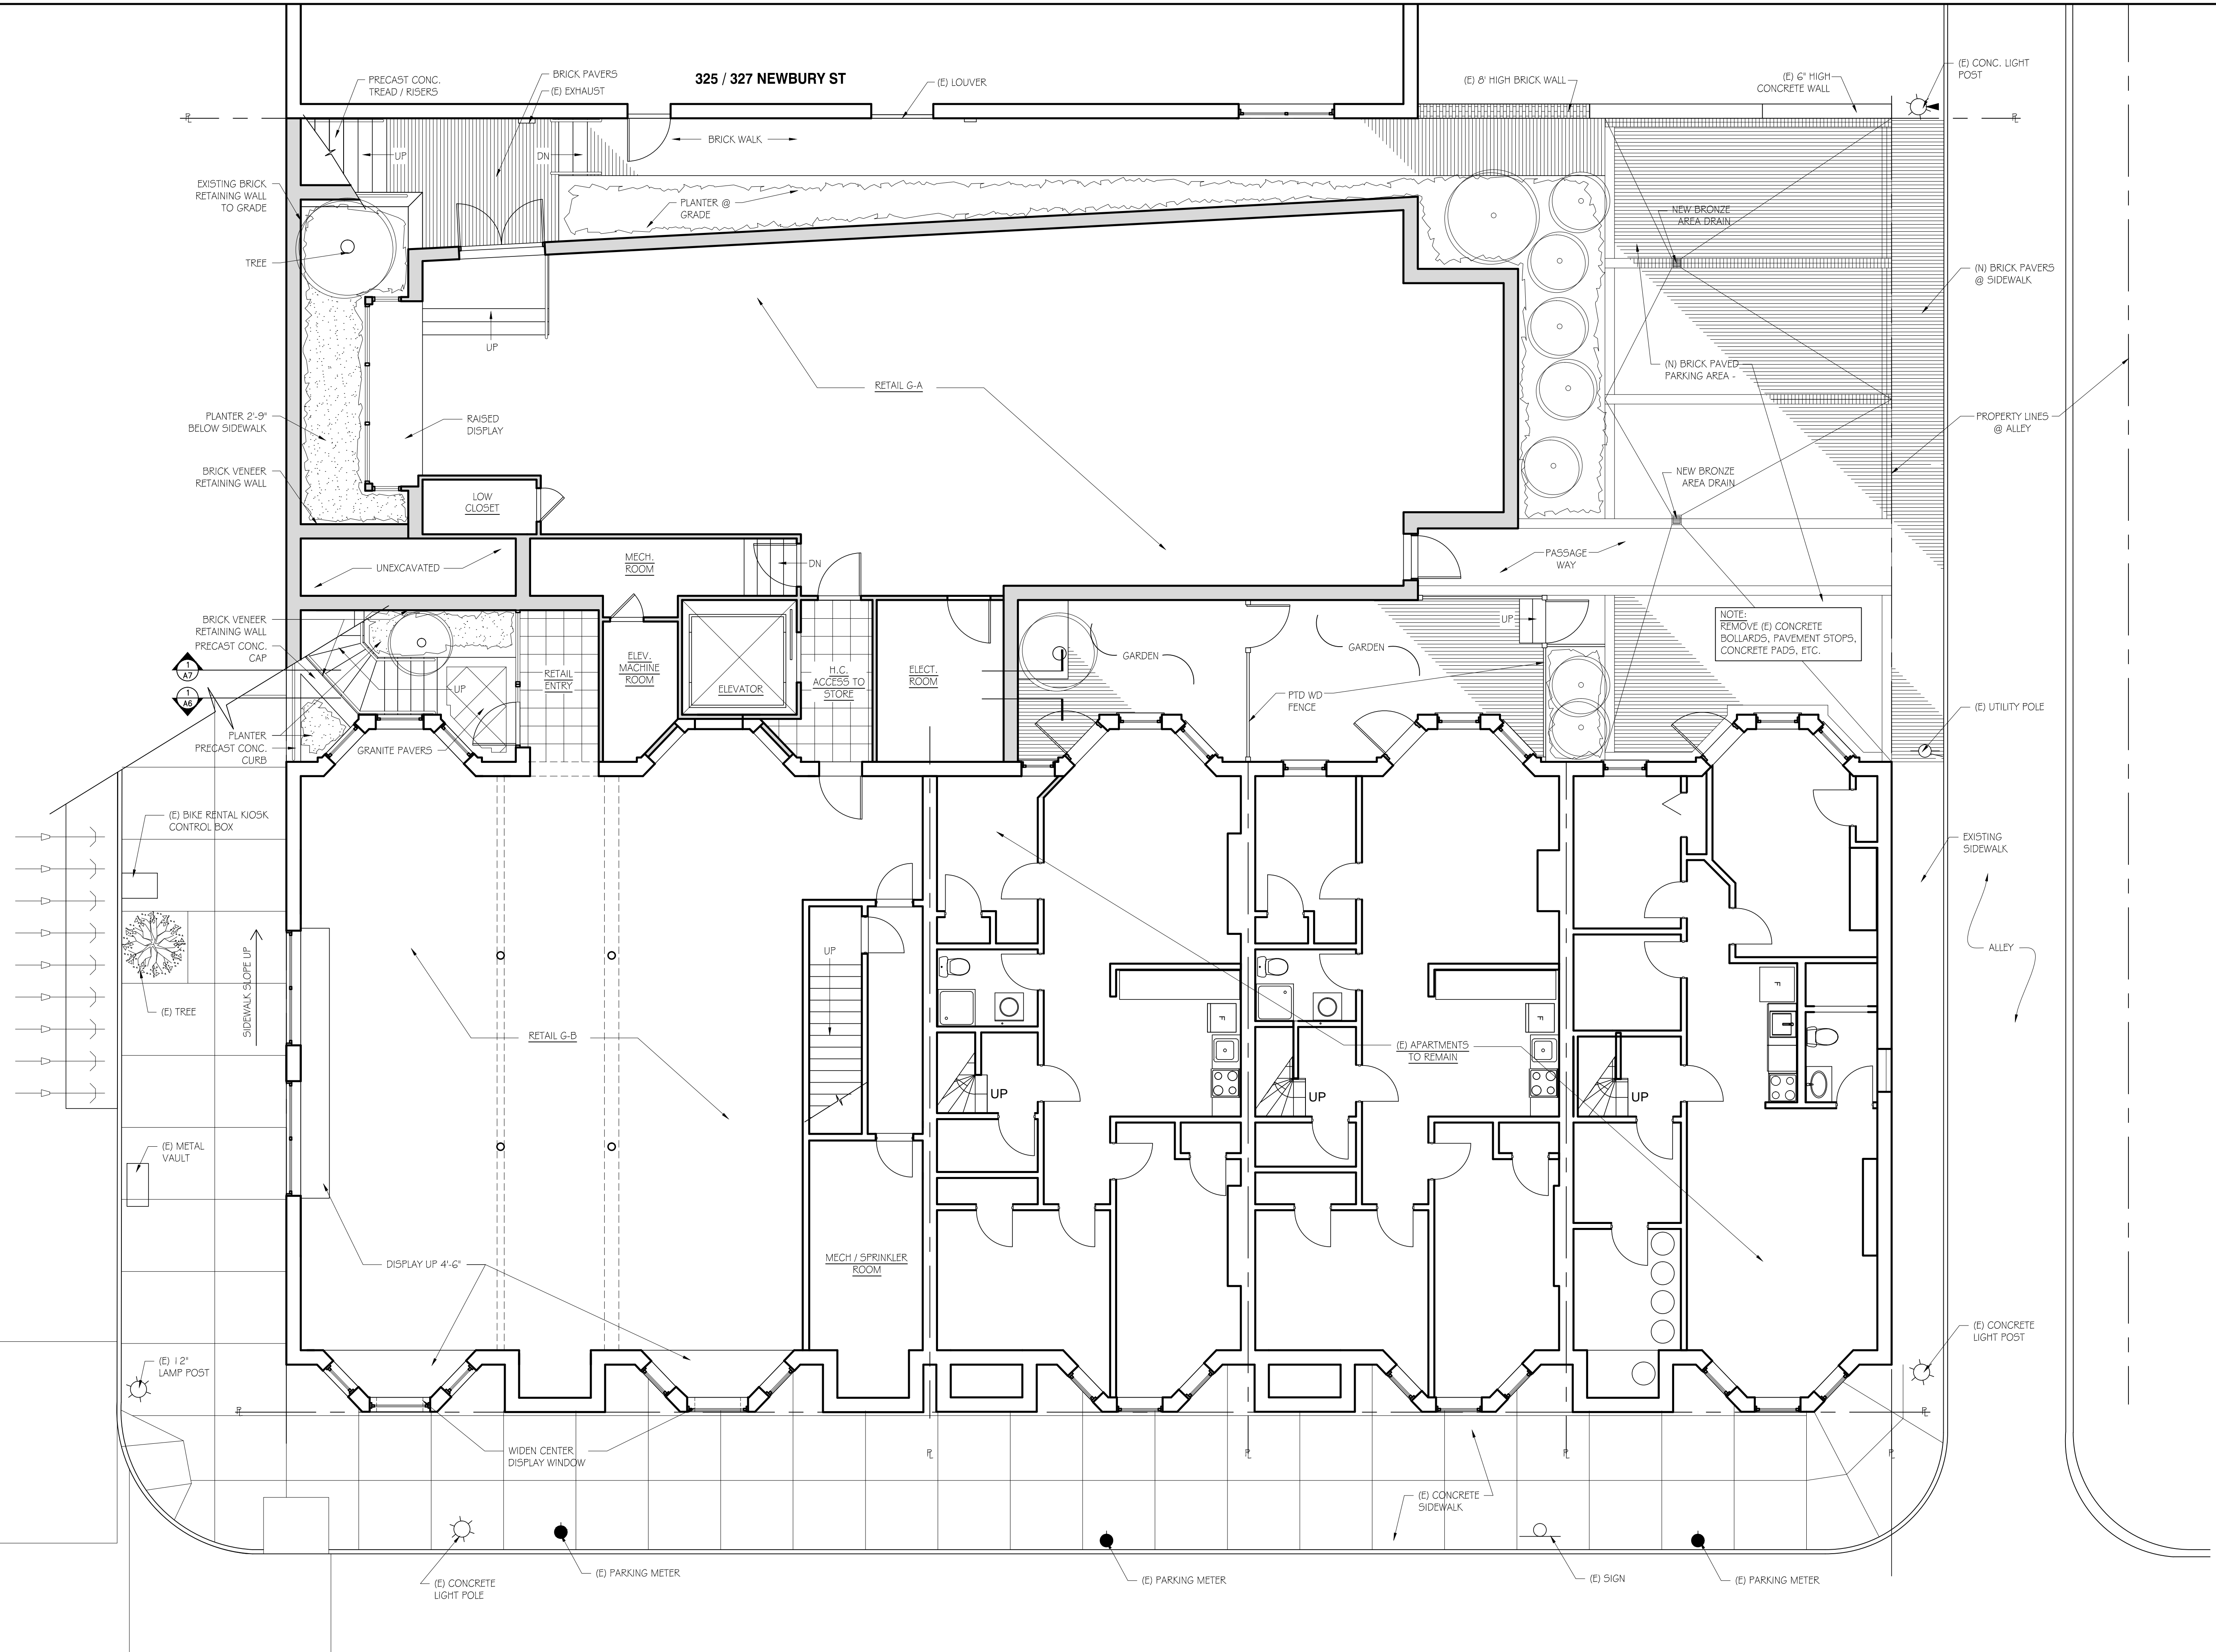

325 / 327 NEWBURY ST

46 Waltham Street, Suite 3A  
 Boston, MA 02118  
 Phone 617-956-9992  
 Fax 917-956-9993

**GD** GRASSI DESIGN GROUP  
**BG** BEAUCHEMIN GRASSI INTERIORS


JOB NO: 1612  
 SCALE: 3/8" = 1'-0"  
 DATE: 11.14.16  
 REVISED

45-53 HEREFORD ST  
 BOSTON, MA

**GROUND FLOOR PLAN**

**A1**


GROUND FLOOR PLAN  
 3/8" = 1'-0"

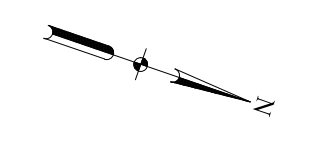

**LEGEND**

	EXISTING WALL TO REMAIN -
	NEW WALL -



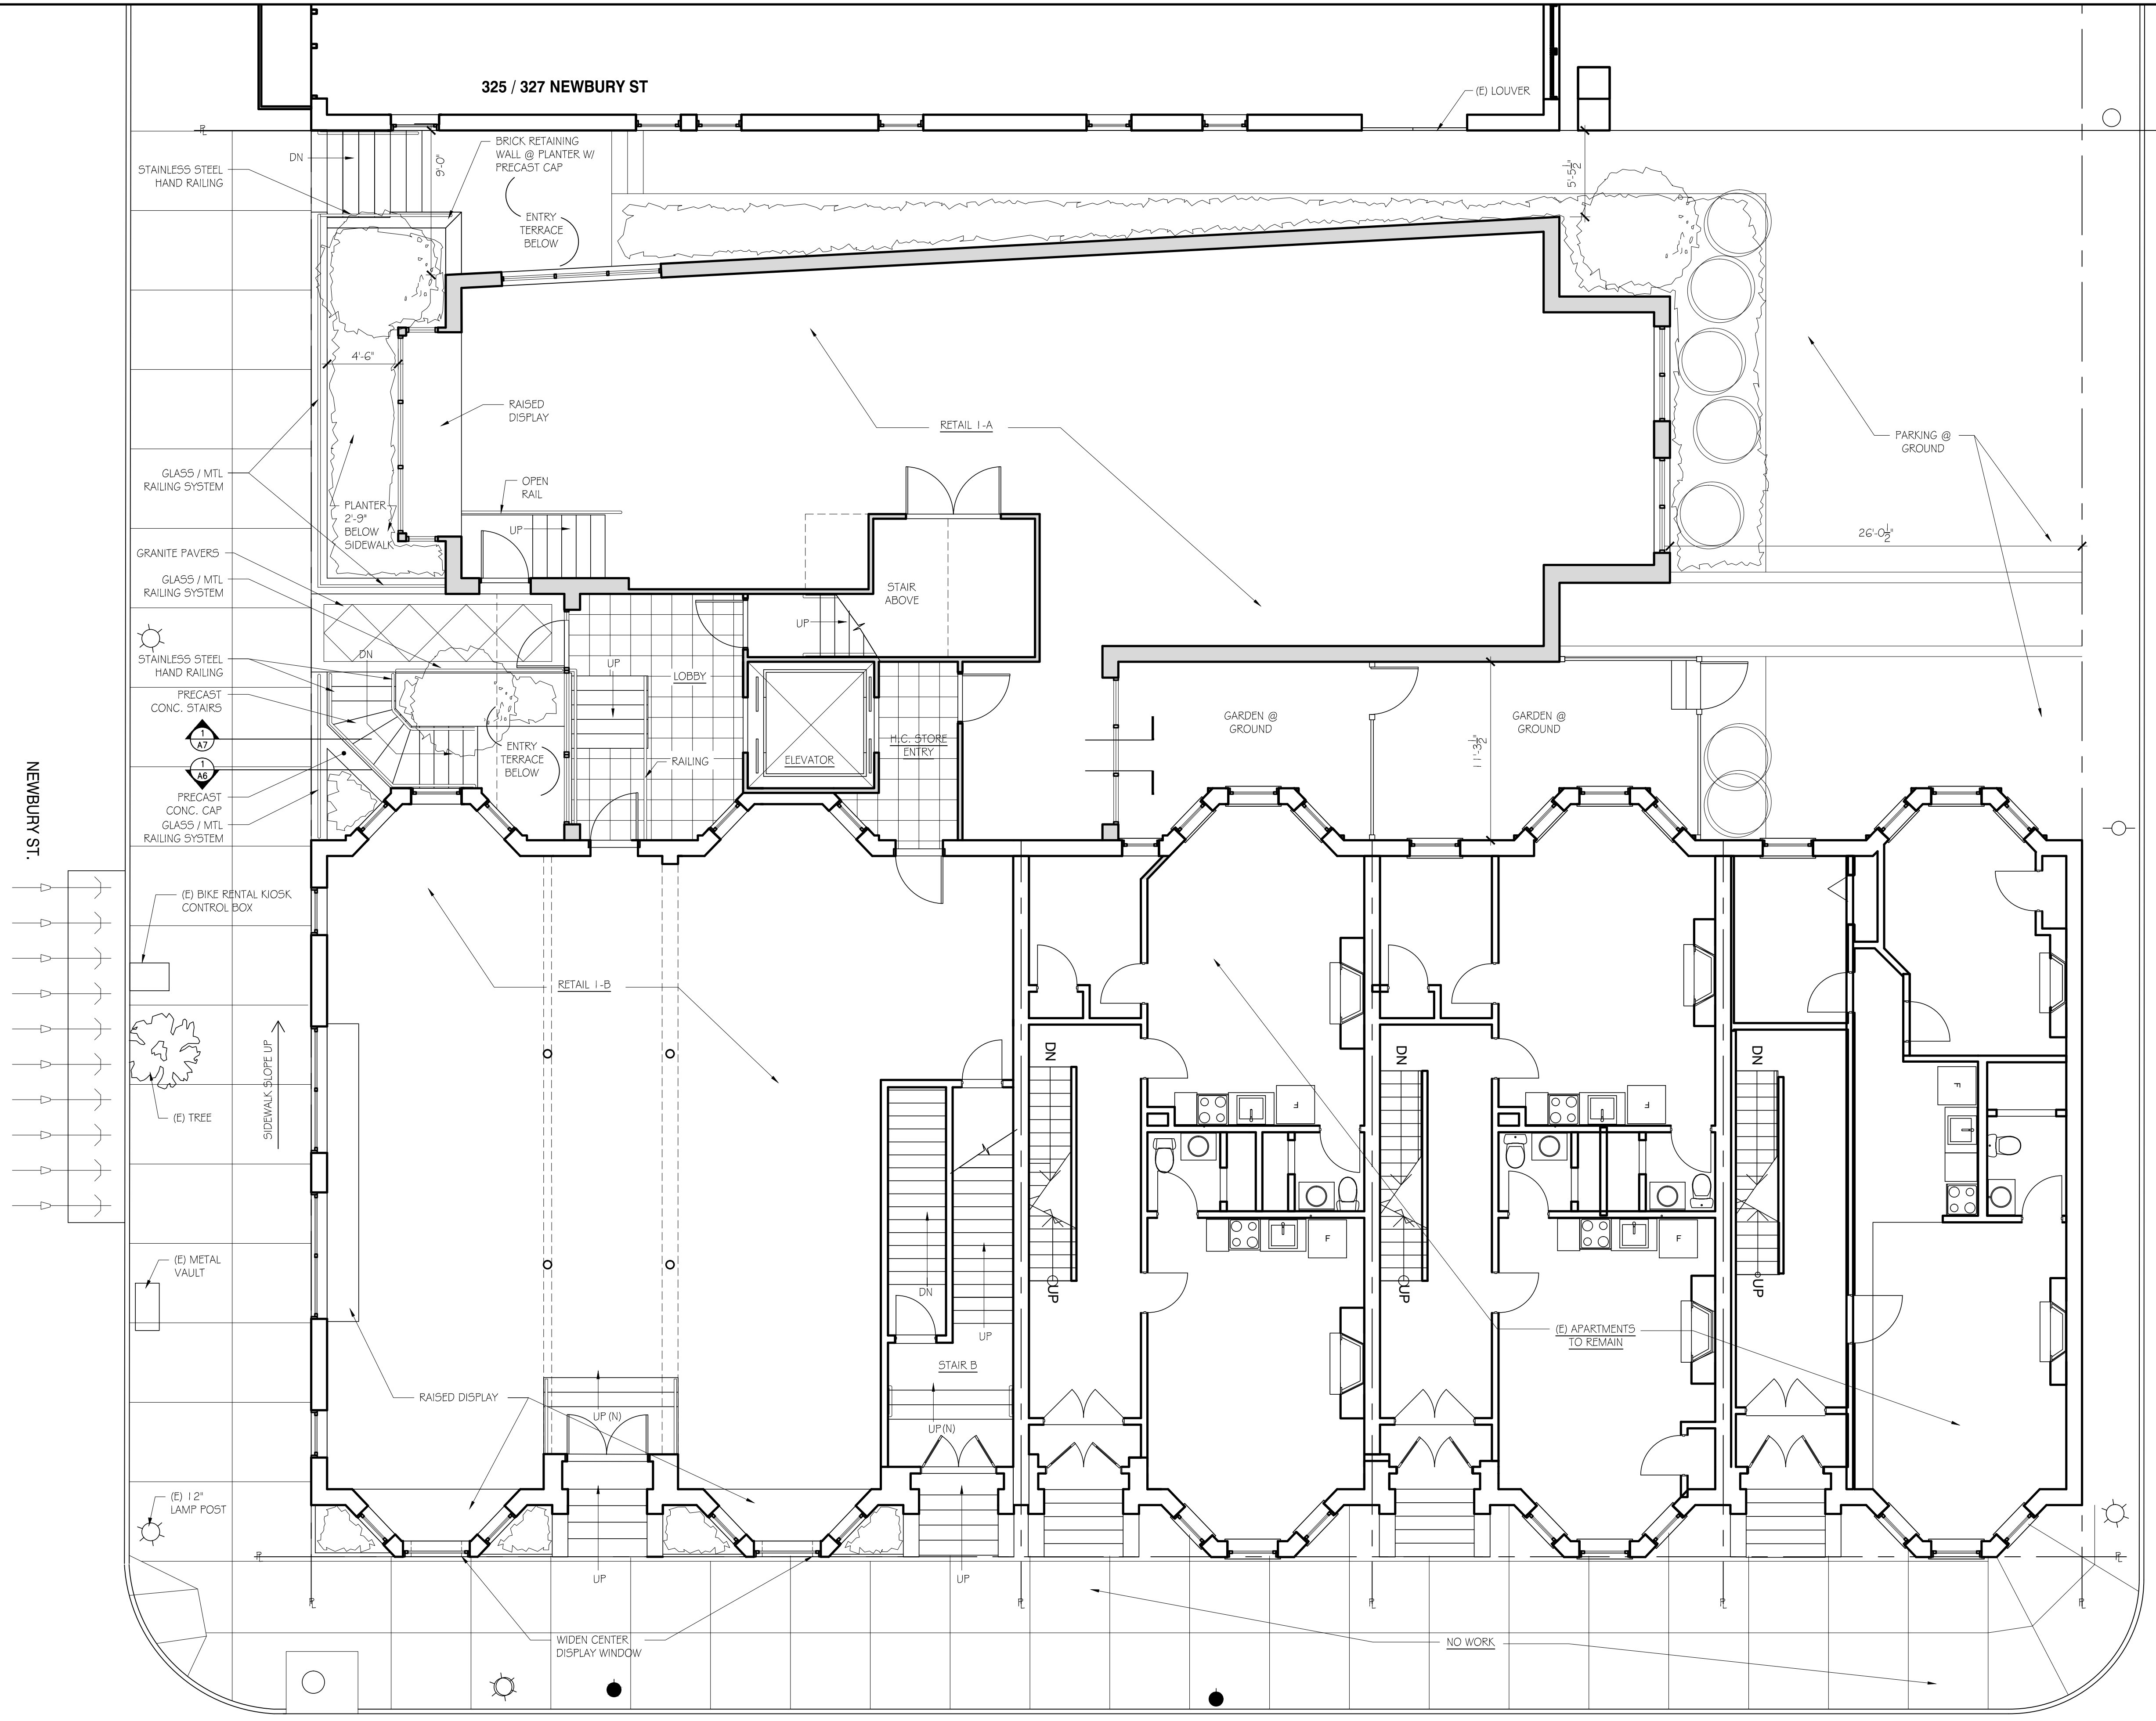

325 / 327 NEWBURY ST

NEWBURY ST.

HEREFORD ST.

FIRST FLOOR PLAN  
 $\frac{3}{16}'' = 1'-0''$

LEGEND

	EXISTING WALL TO REMAIN -
	NEW WALL -

JOB NO: 1612  
 SCALE:  $\frac{3}{16}'' = 1'-0''$   
 DATE: 11.14.16  
 REVISED

45-53 HEREFORD ST  
 BOSTON, MA


FIRST FLOOR PLAN

A2


GD GRASSI DESIGN GROUP  
 BG BEAUCHEMIN GRASSI INTERIORS  
 46 Waltham Street, Suite 3A  
 Boston, MA 02118  
 Phone 617-956-9992  
 Fax 917-956-9993



325 / 327 NEWBURY ST

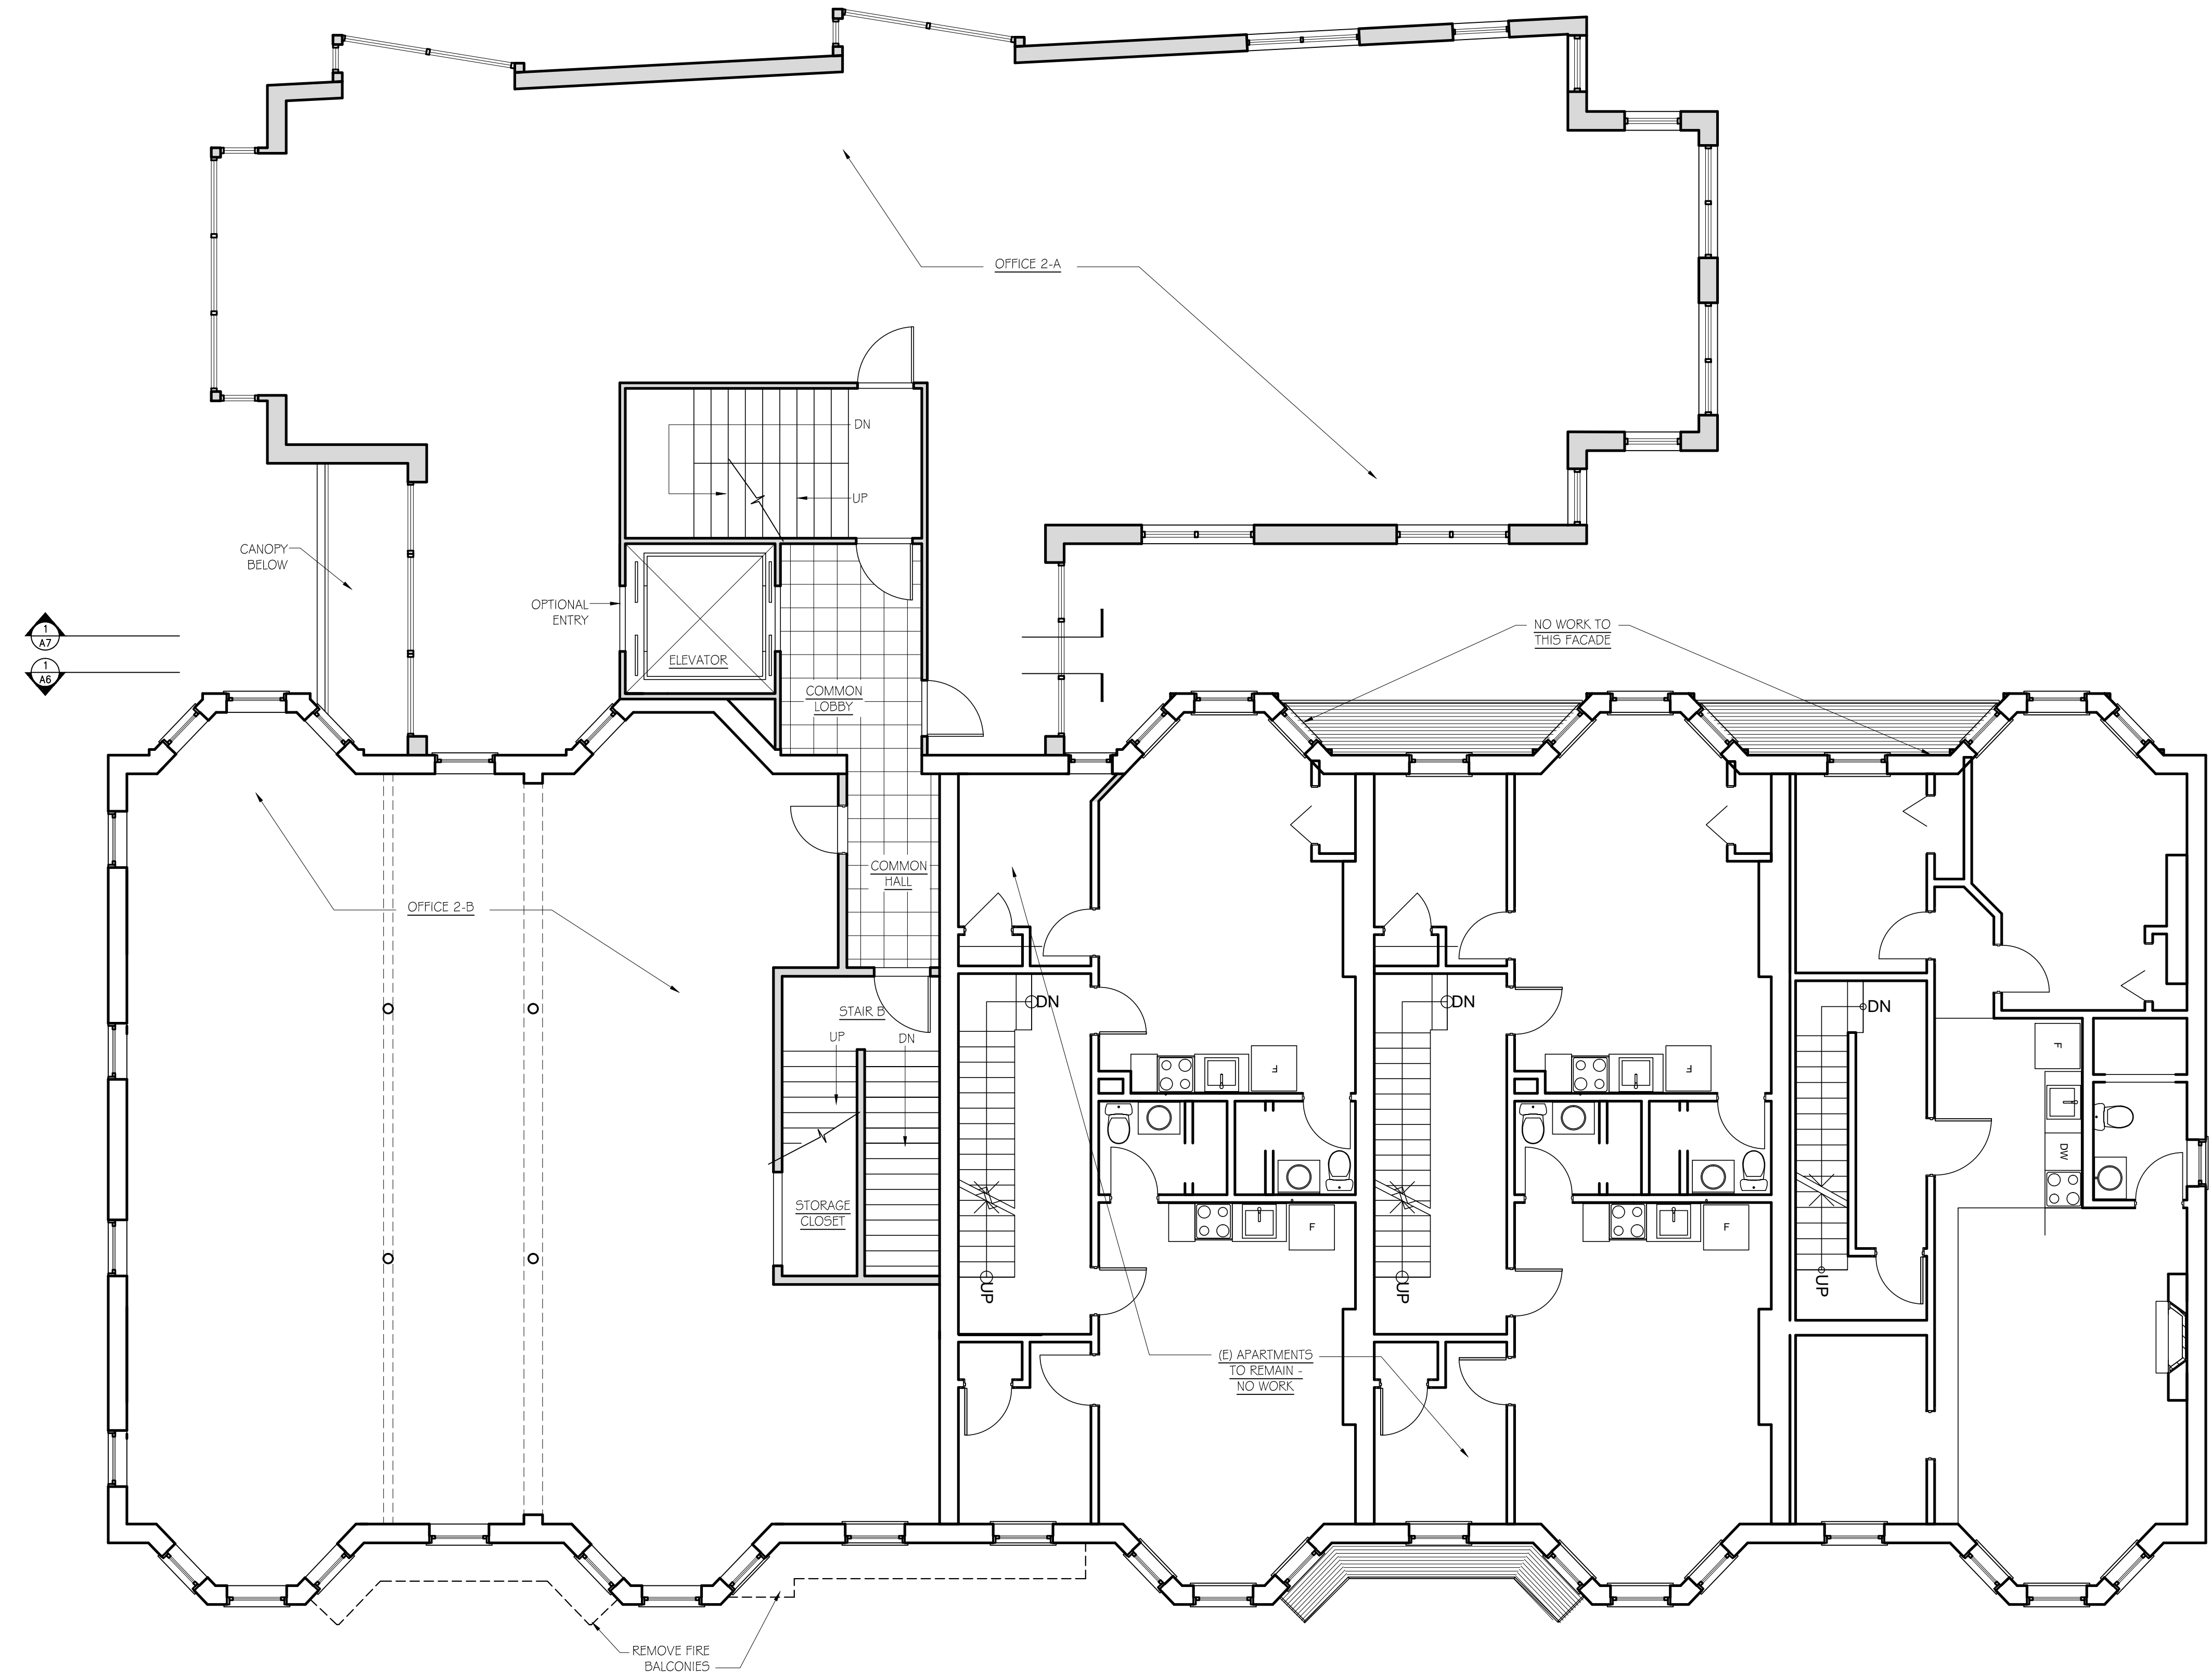

SECOND FLOOR PLAN  
3/16" = 1'-0"

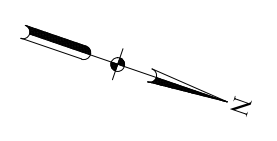

LEGEND

	EXISTING WALL TO REMAIN -
	NEW WALL -

JOB NO: 1612  
 SCALE: 3/16" = 1'-0"  
 DATE: 11.14.16  
 REVISED

45-53 HEREFORD ST  
 BOSTON, MA


SECOND FLOOR PLAN

A3

GD GRASSI DESIGN GROUP  
 46 Waltham Street, Suite 3A  
 Boston, MA 02118  
 Phone 617-956-9992  
 Fax 917-956-9993

BG BEAUCHEMIN GRASSI INTERIORS



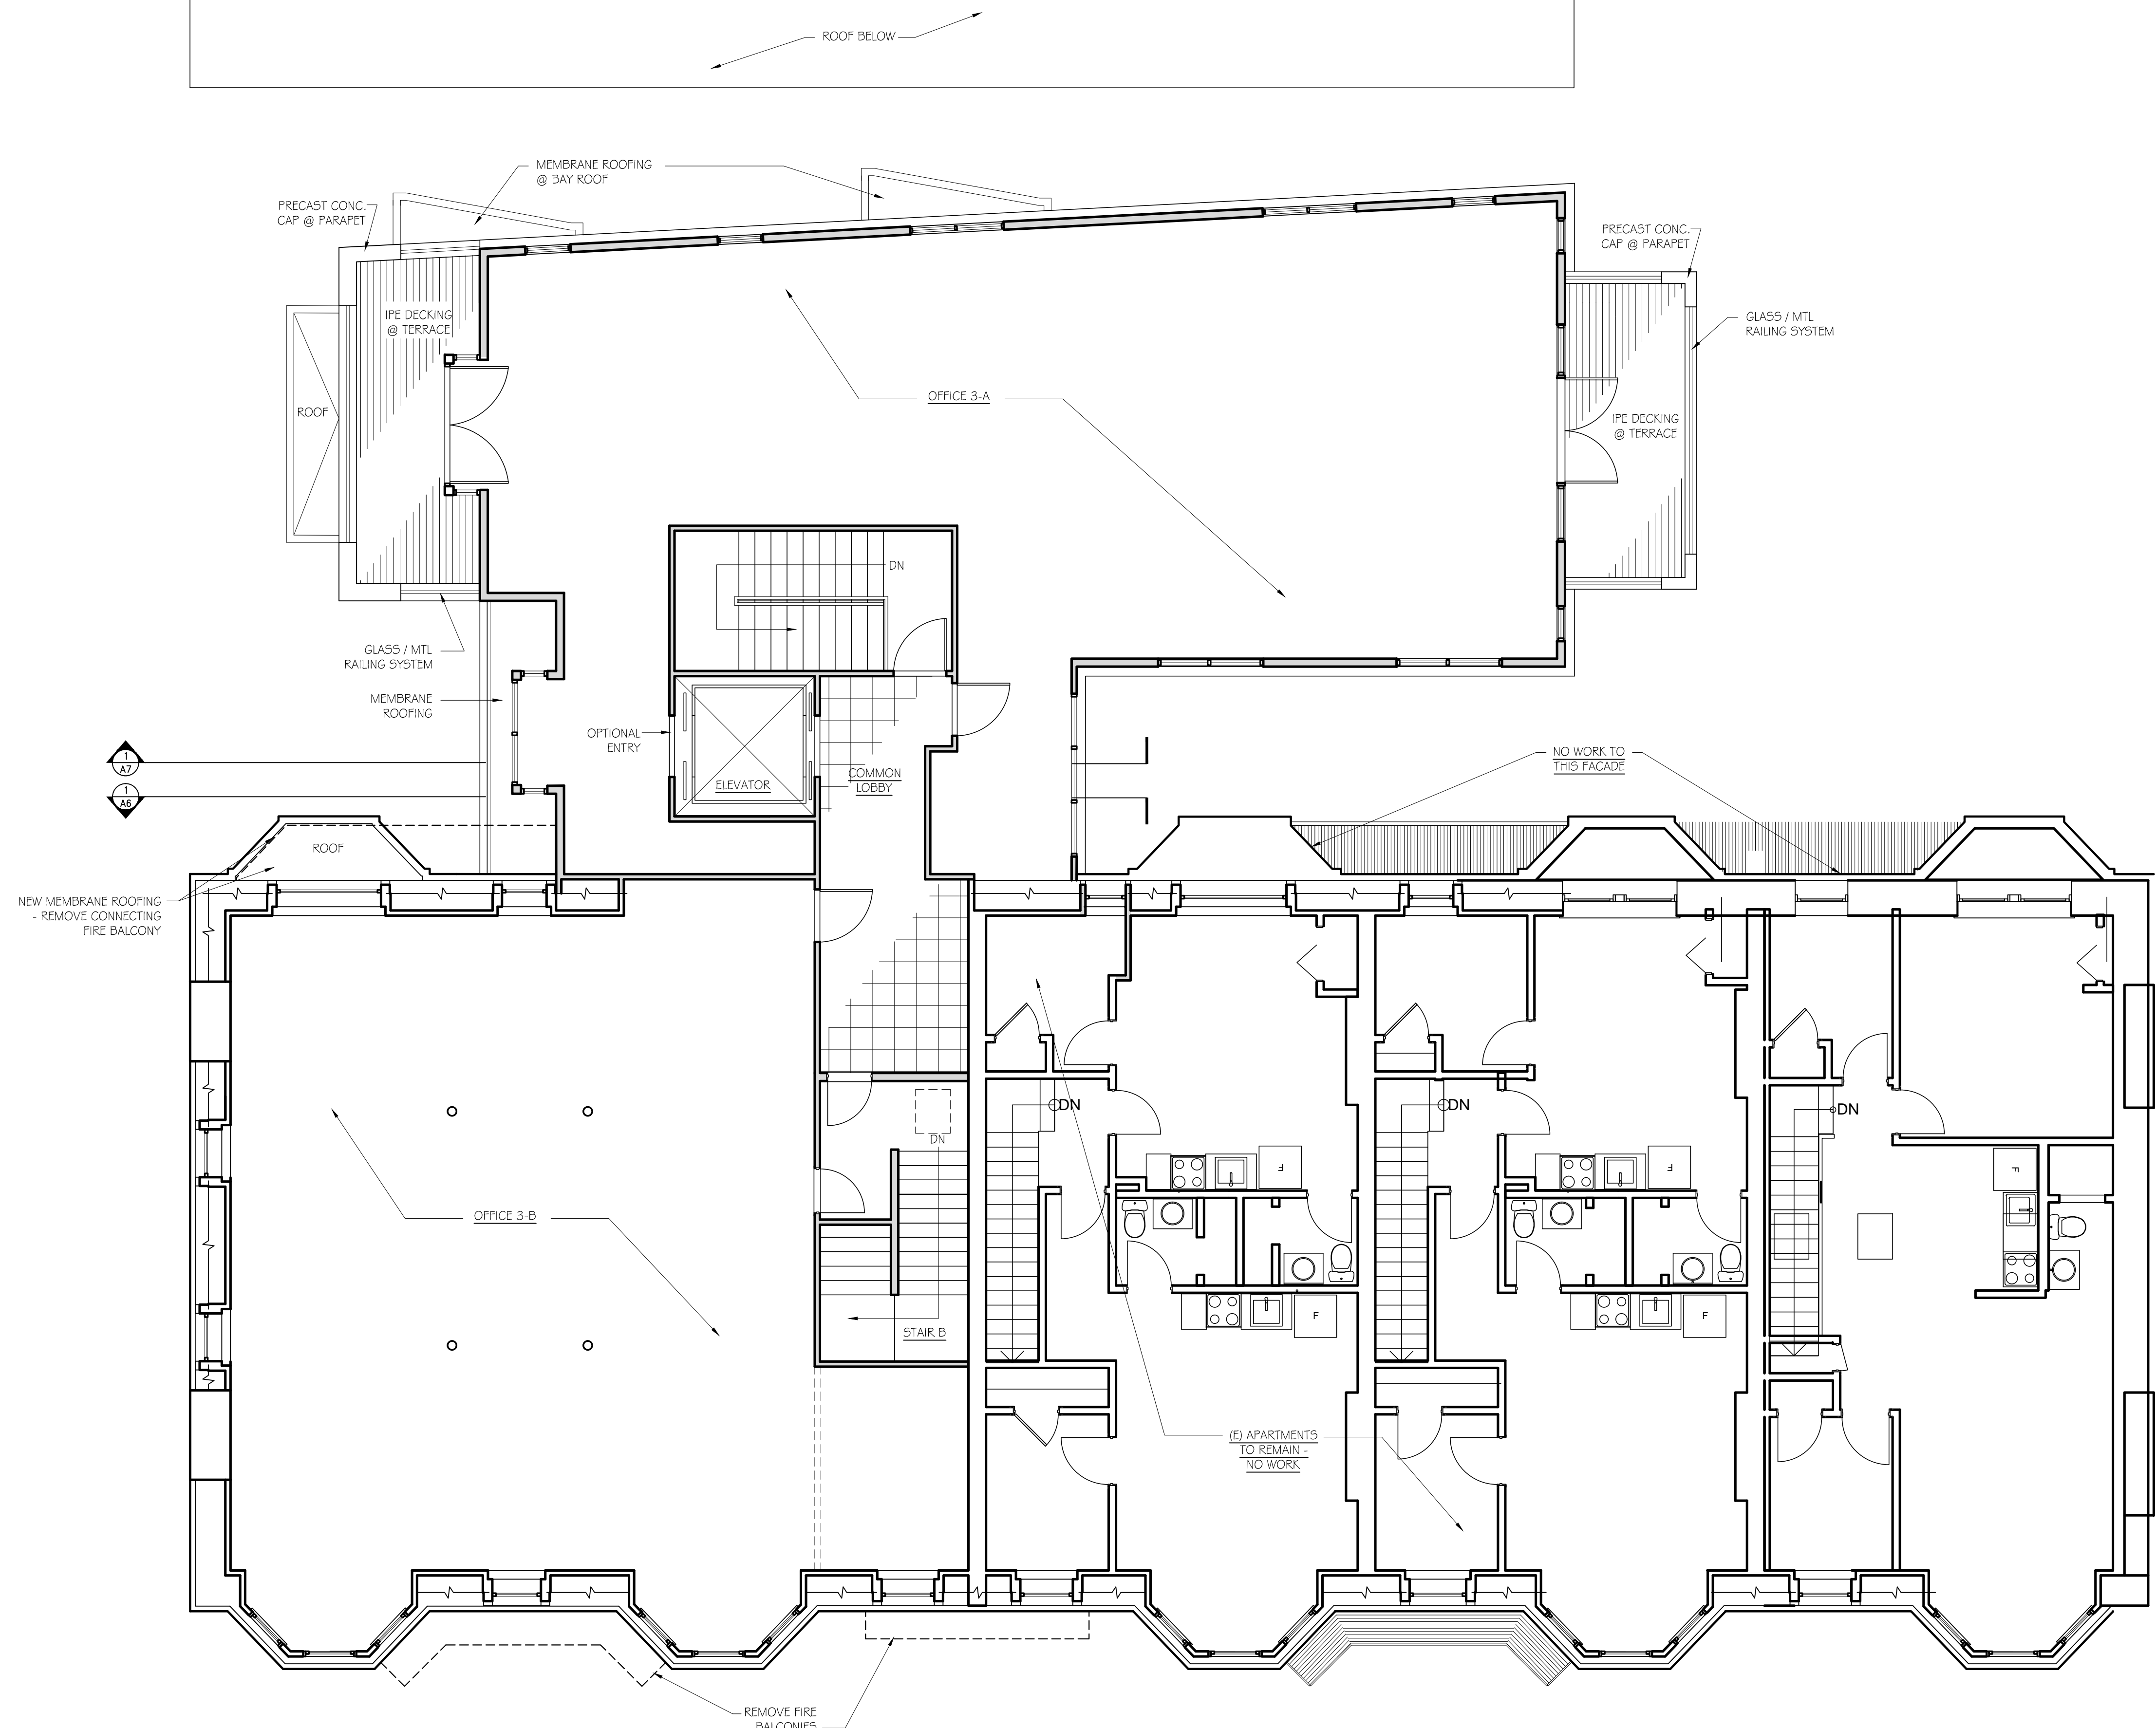


THIRD FLOOR PLAN  
 $\frac{3}{16}'' = 1'-0''$

**LEGEND**

	EXISTING WALL TO REMAIN -
	NEW WALL -




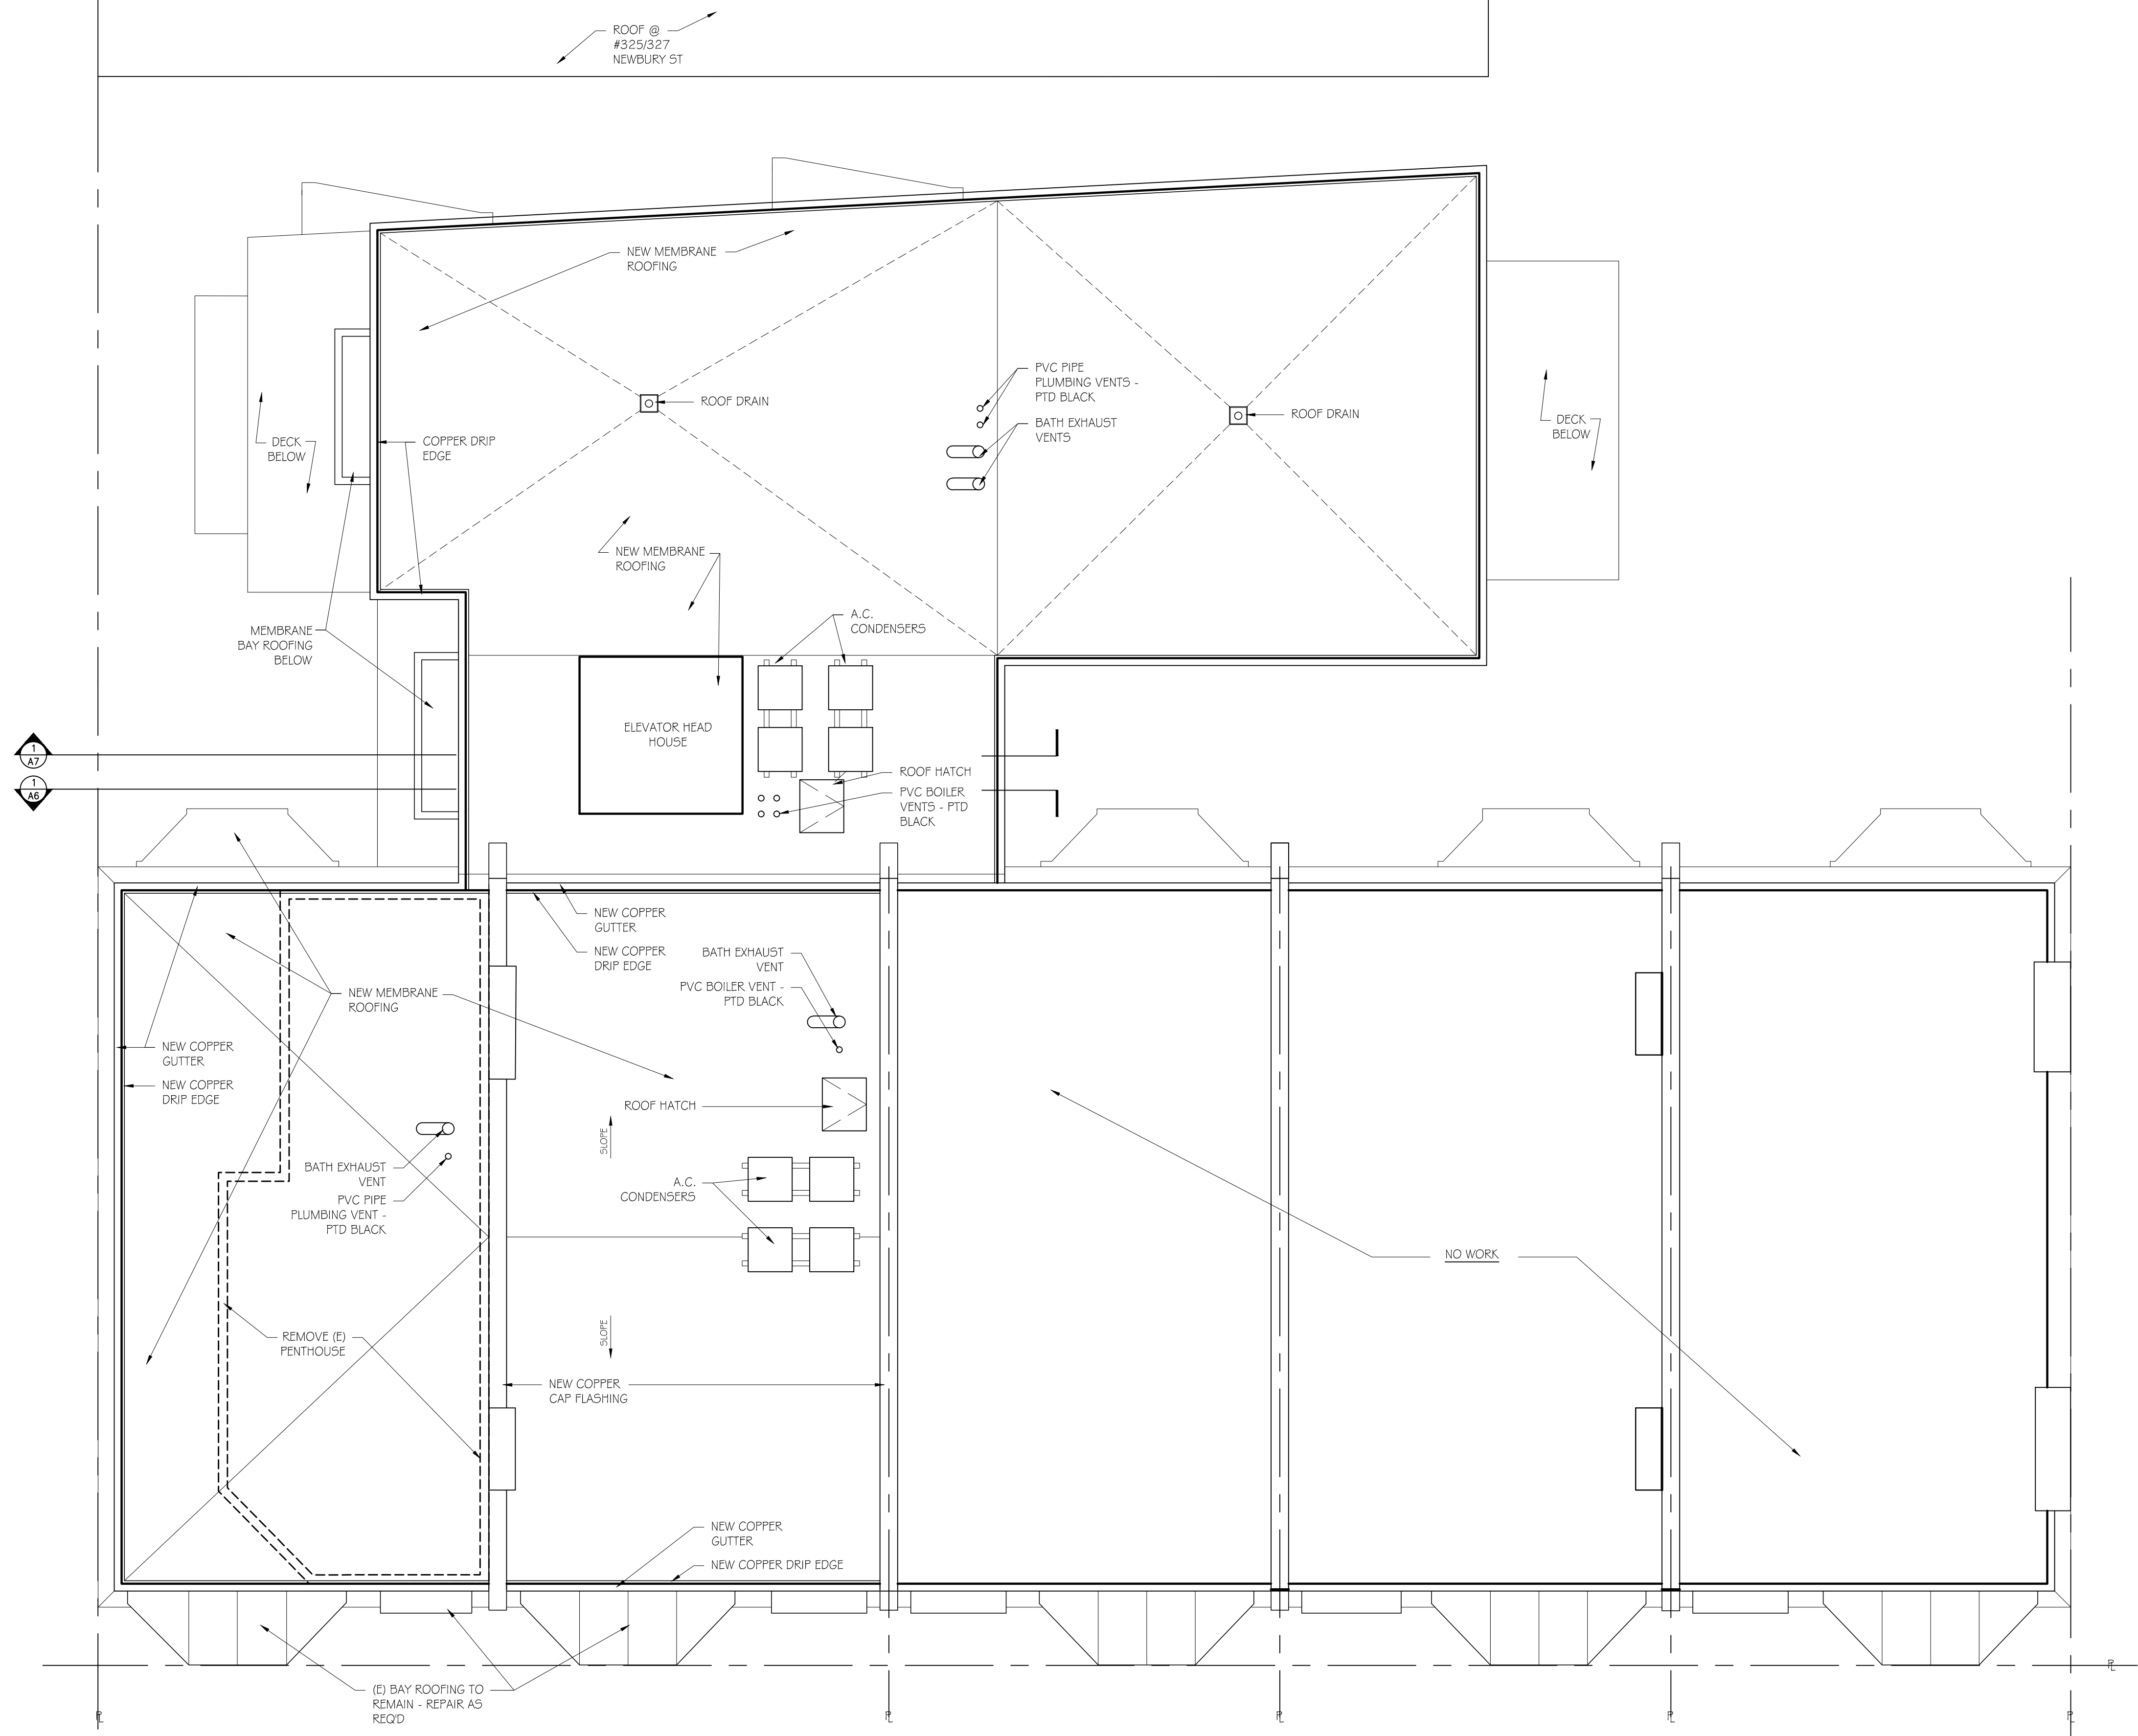

ROOF @  
#325327  
NEWBURY ST


A7  
A6

ROOF PLAN  
3/8" = 1'-0"

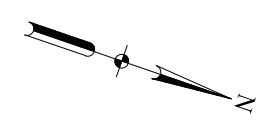


<b>GD</b> GRASSI DESIGN GROUP 46 Waltham Street, Suite 3A Boston, MA 02118 Phone 617-956-9992 Fax 917-956-9993	<b>BG</b> BEAUCHEMIN GRASSI INTERIORS	JOB NO: 1612	SCALE: 3/8" = 1'-0"
		DATE: 11.14.16	REVISED
<b>45-53 HEREFORD ST</b> BOSTON, MA		<b>ROOF PLAN</b>	
<b>A5</b>			



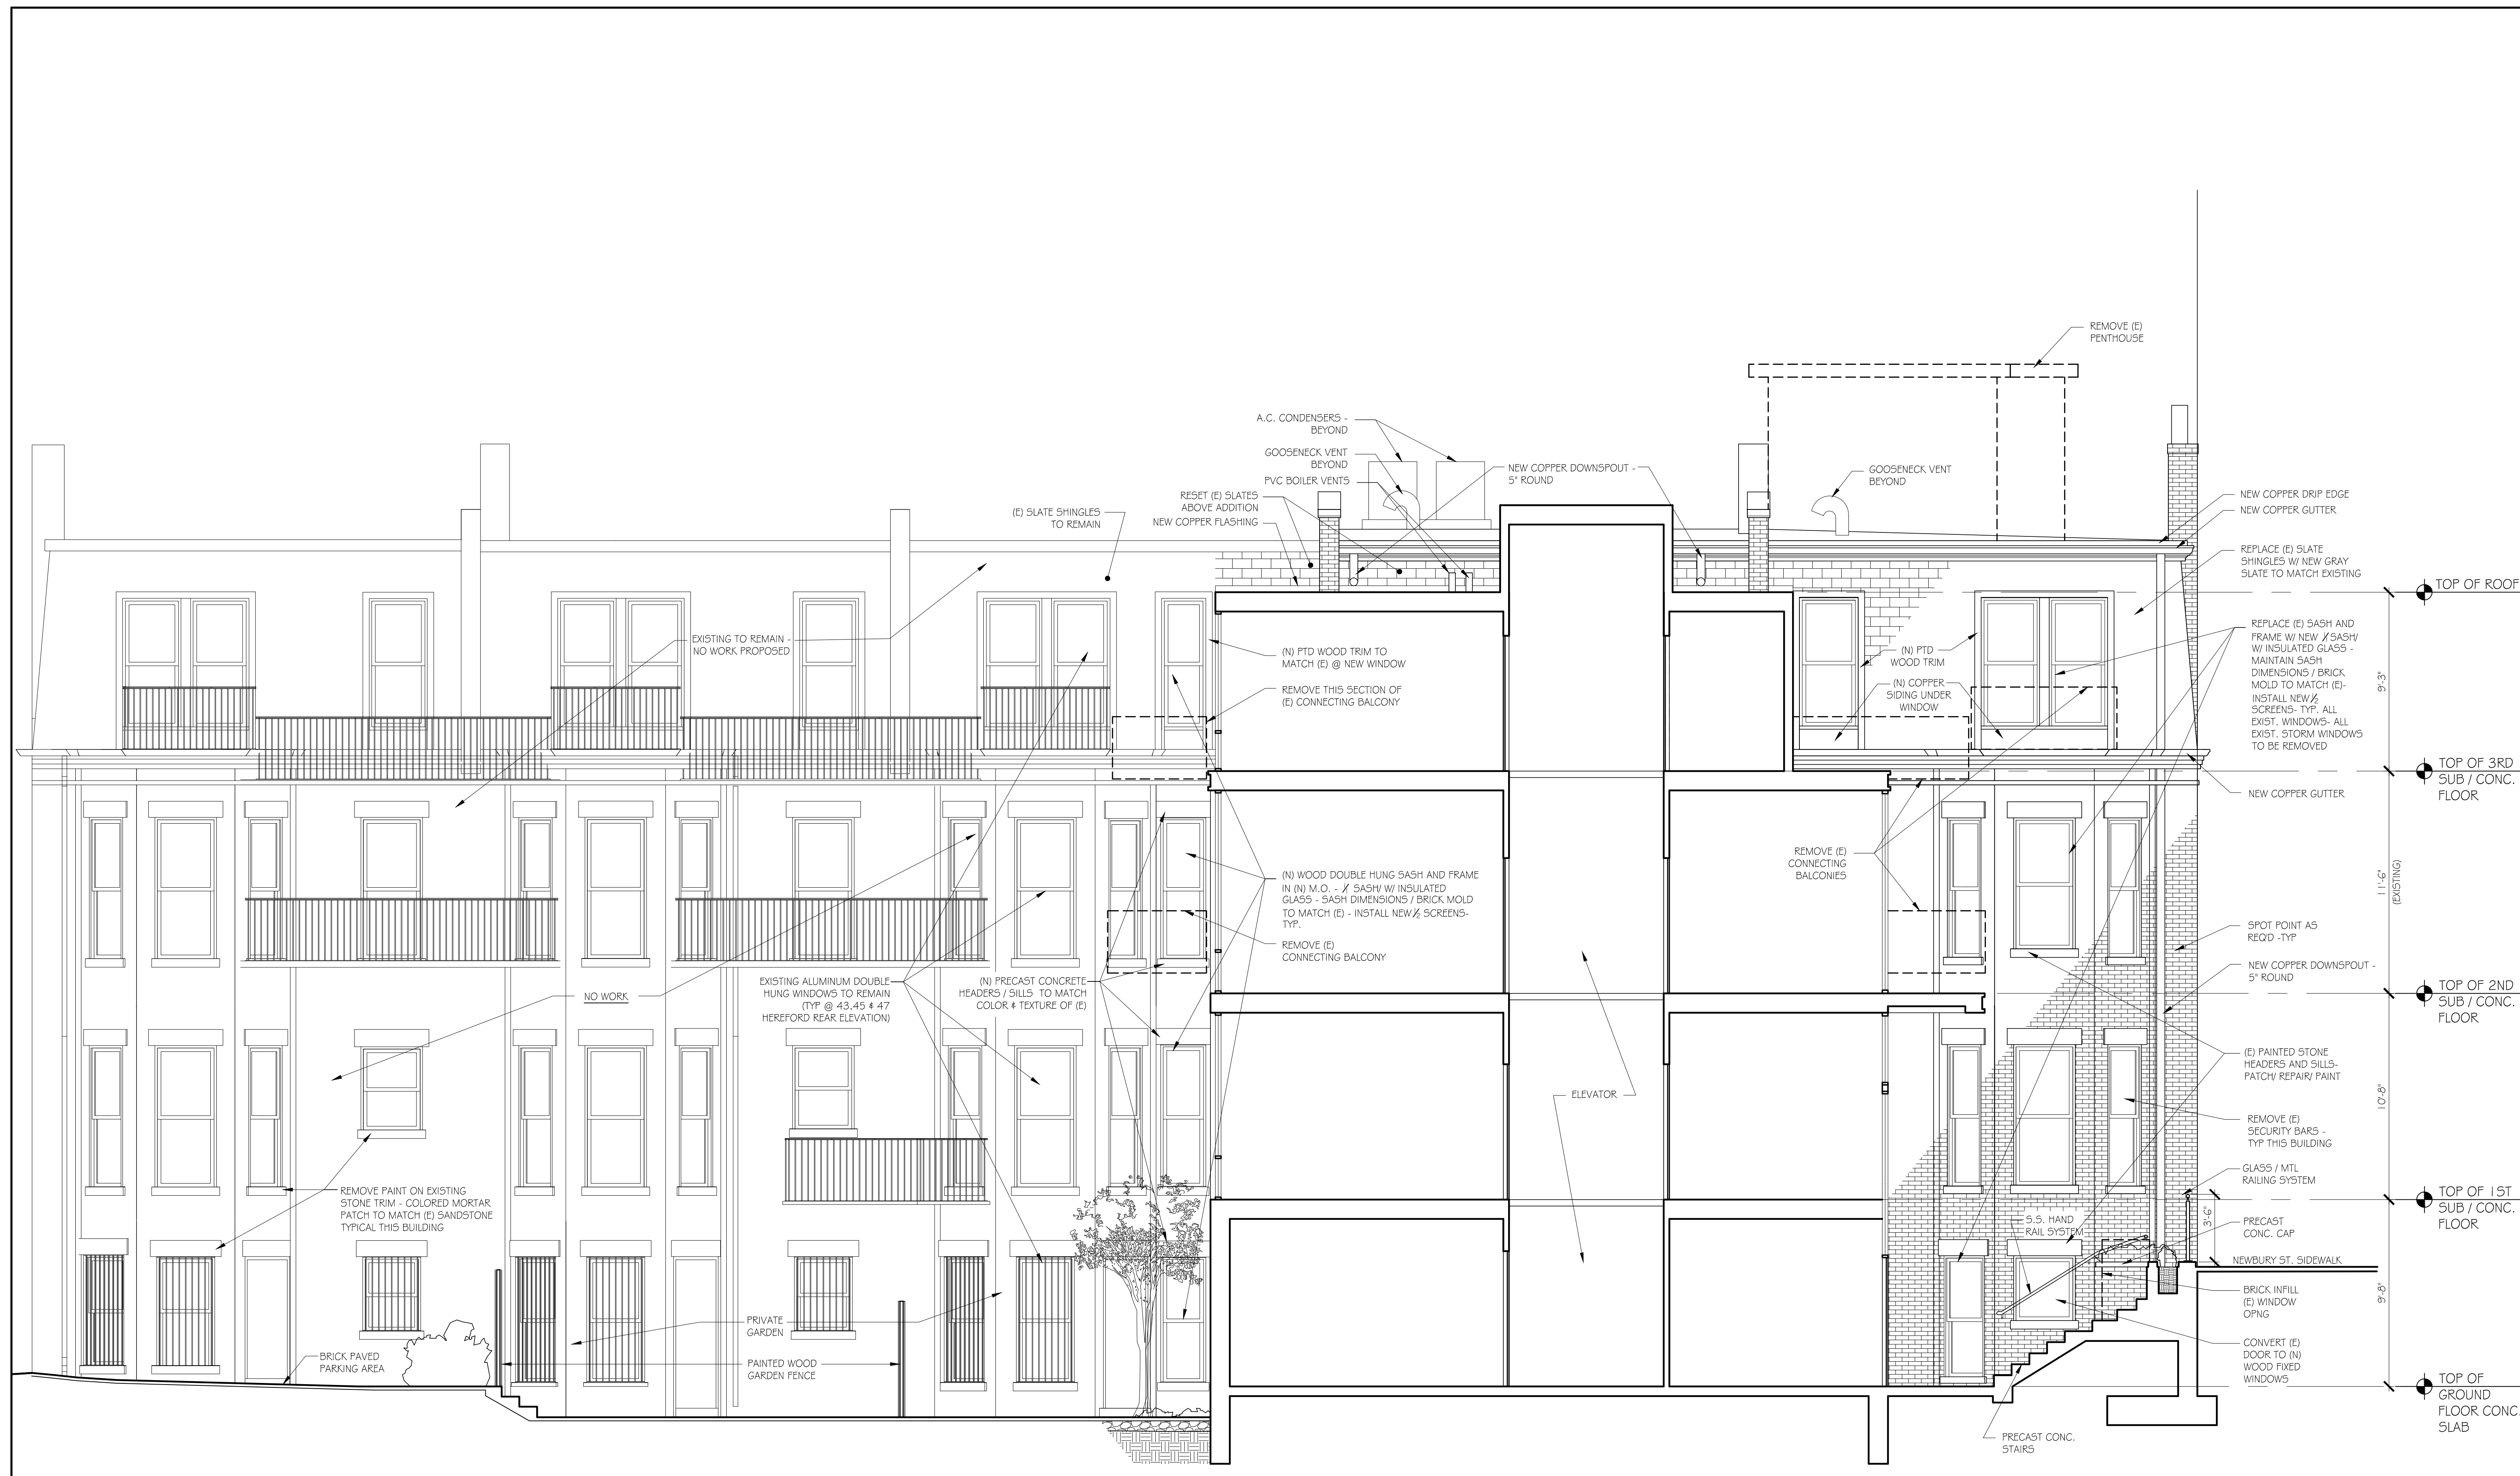

① BUILDING SECTION AT CONNECTOR - EAST  
 SCALE: 1/4" = 1'-0"




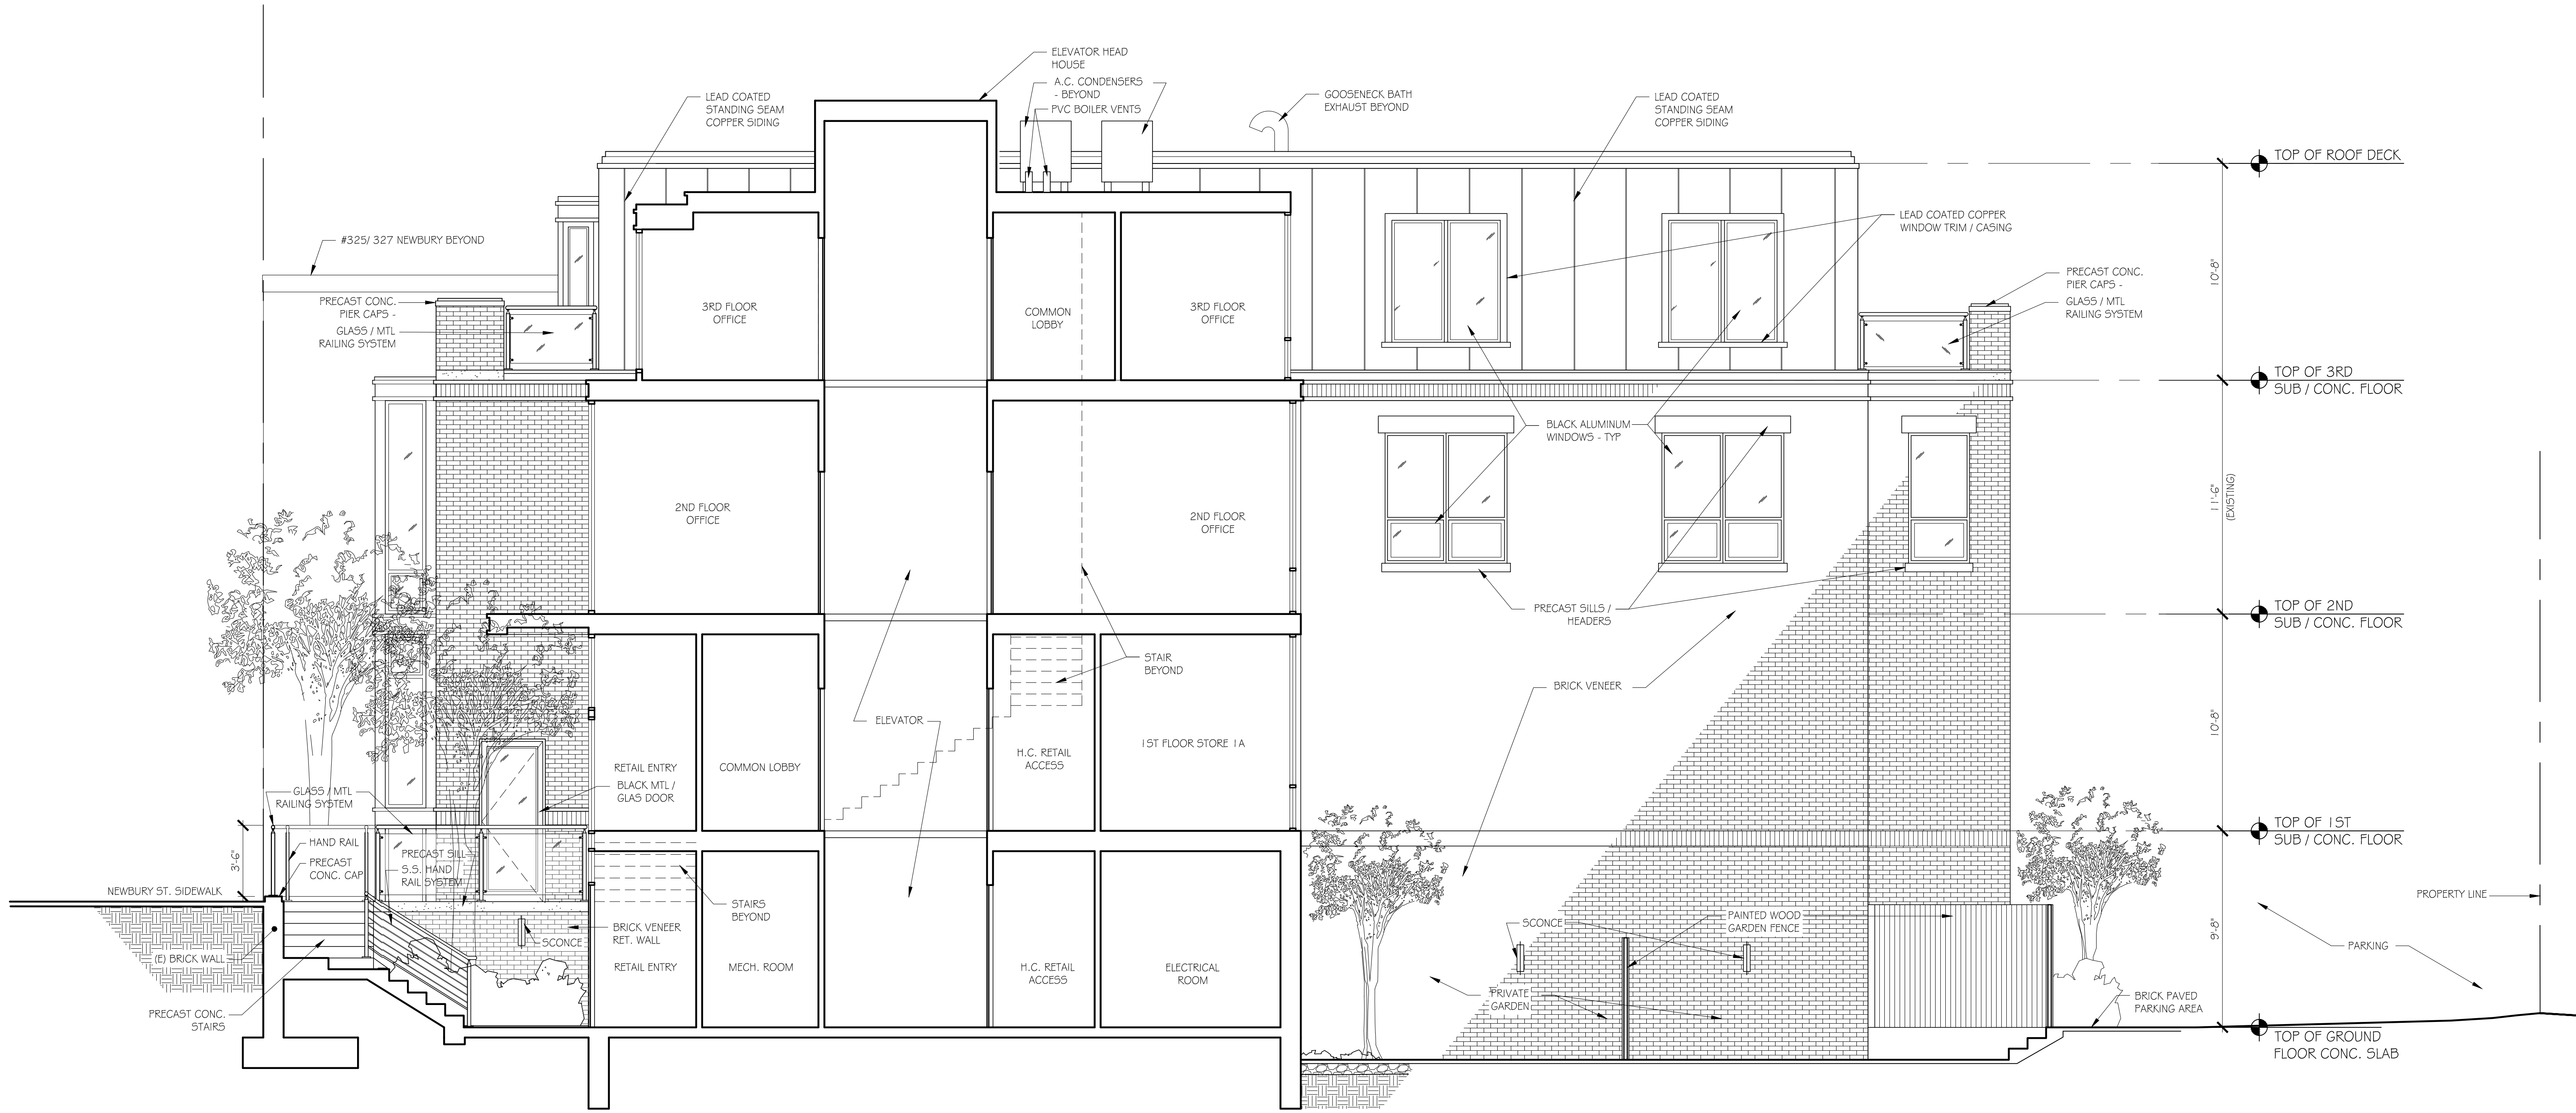

**BUILDING SECTION AT CONNECTOR - WEST**  
 SCALE: 1/4" = 1'-0"

NOTE:  
 ALL NEW PRECAST CONCRETE TO MATCH  
 COLOR & TEXTURE OF ORIGINAL  
 SANDSTONE AT #45-53 HEREFORD




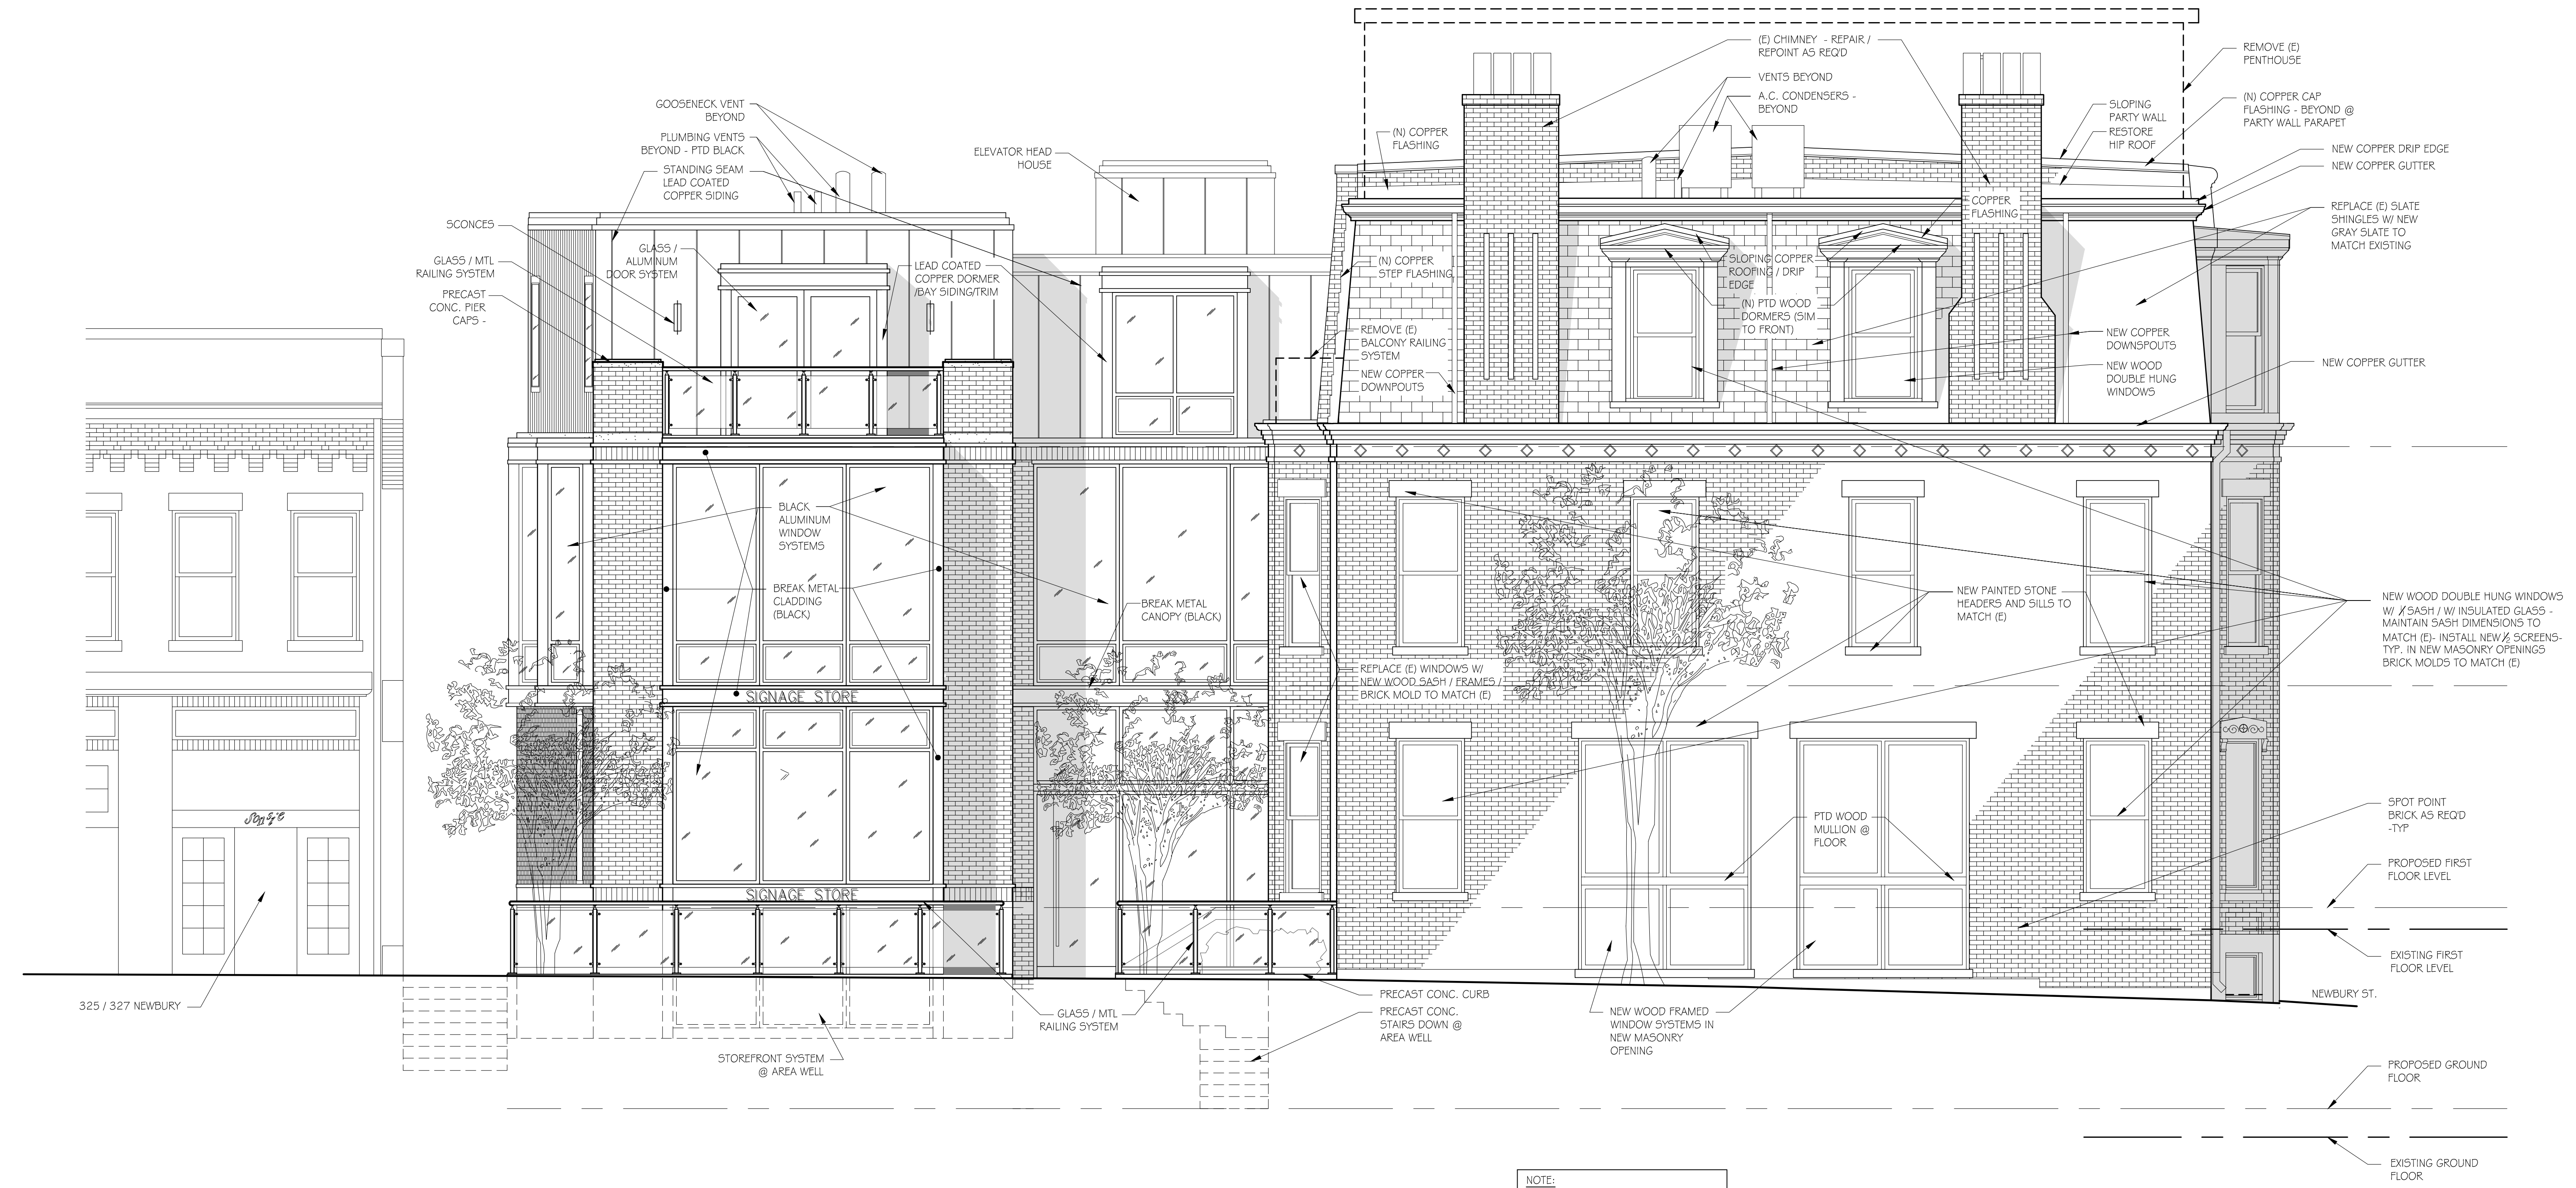

**FRONT (SOUTH) ELEVATION**  
 SCALE: 1/4" = 1'-0"

NOTE:  
 ALL NEW PRECAST CONCRETE TO MATCH  
 COLOR & TEXTURE OF ORIGINAL  
 SANDSTONE AT #45-53 HEREFORD



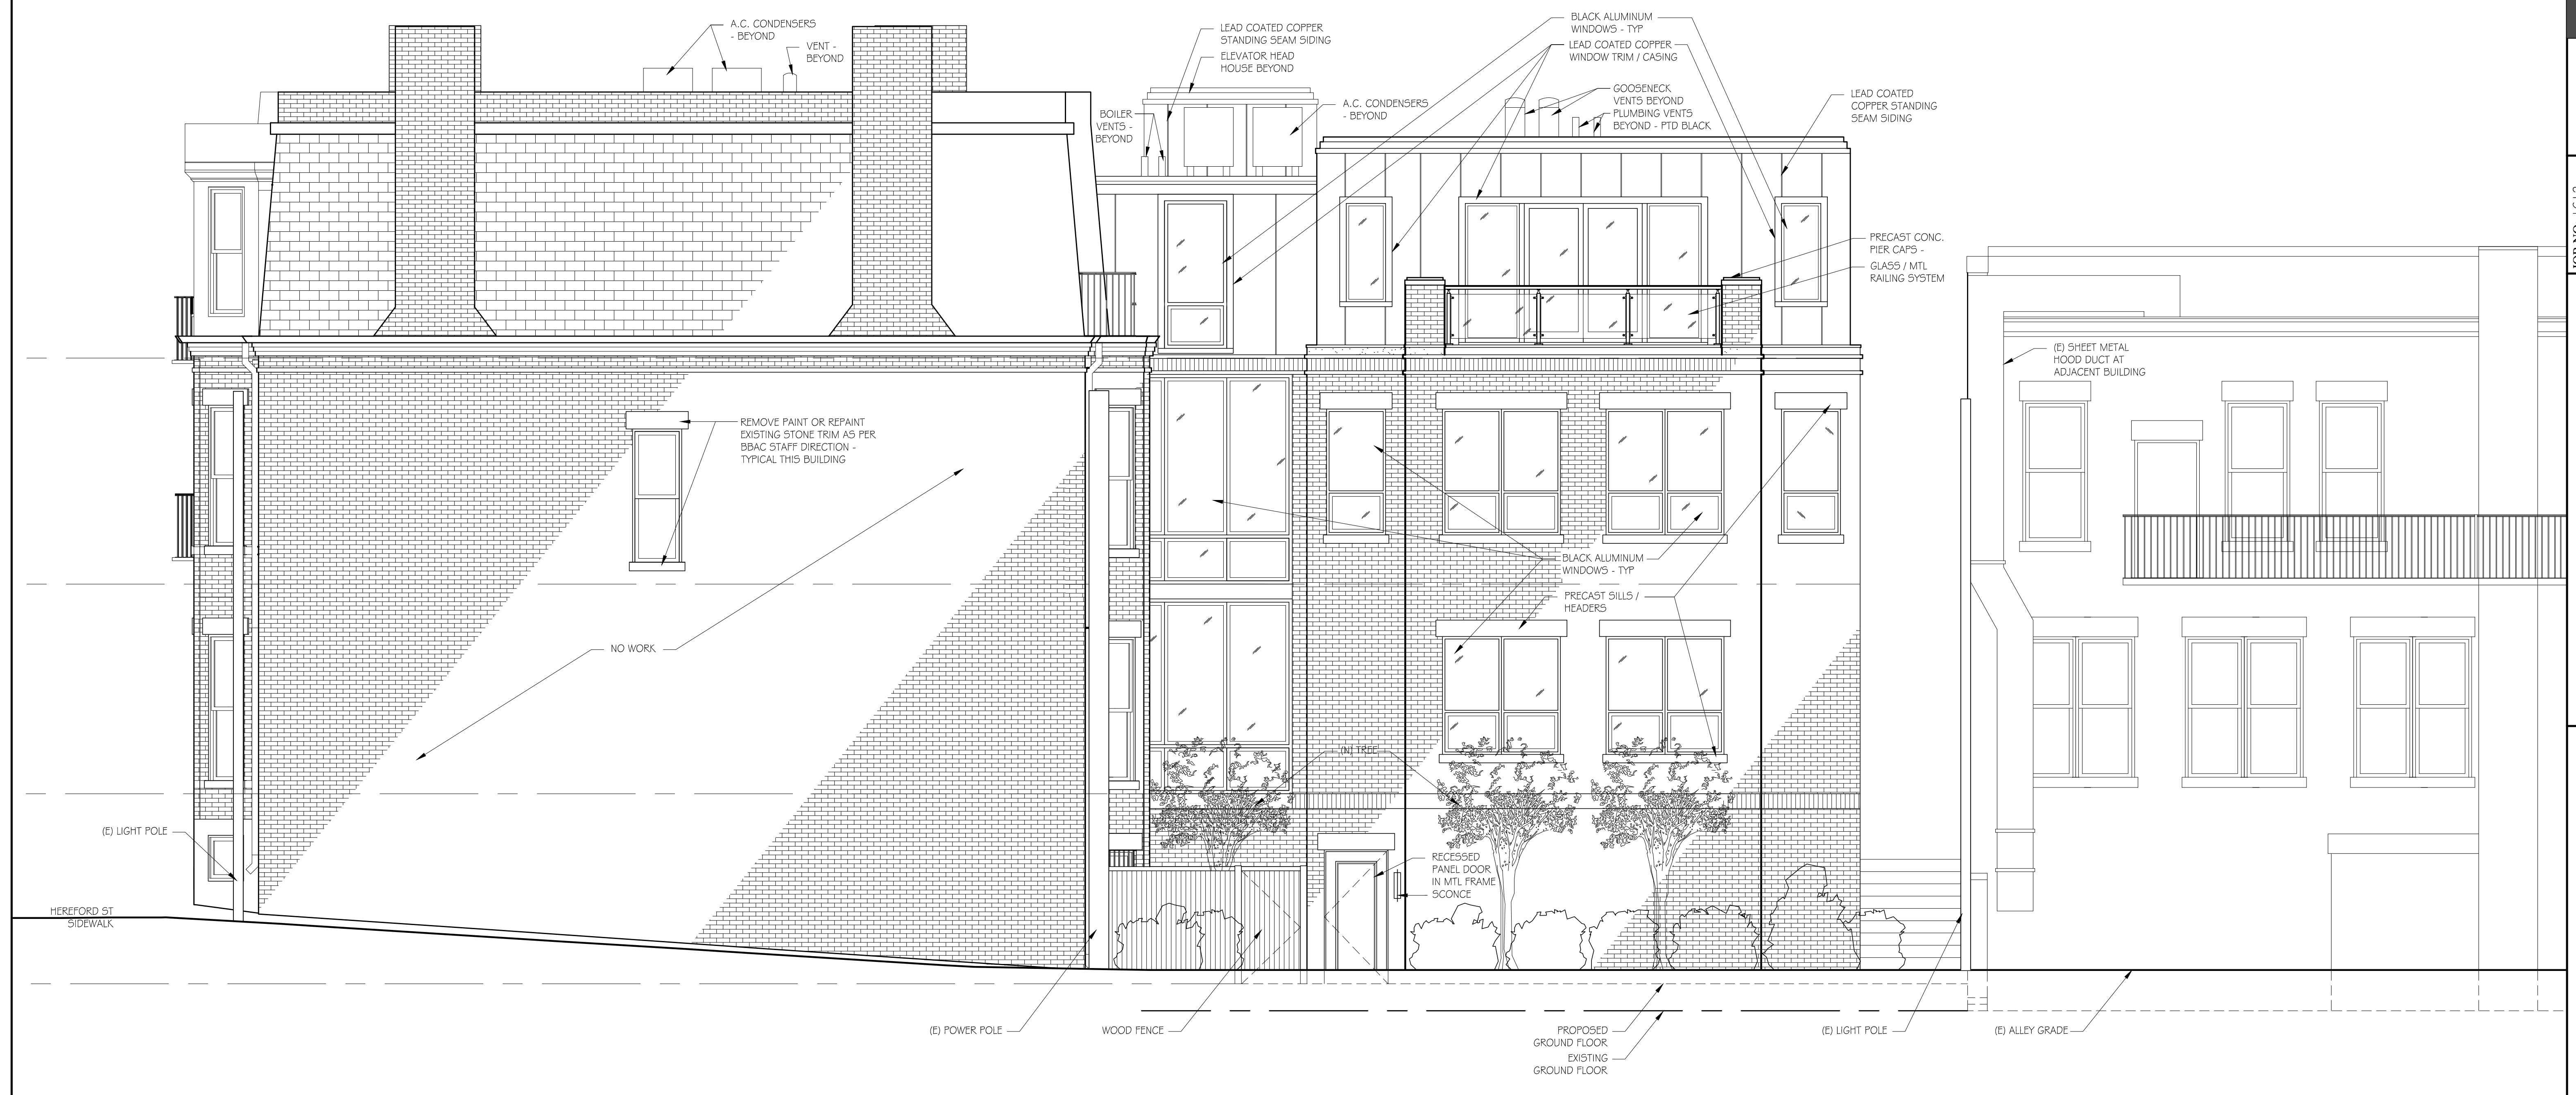

**REAR (NORTH) ELEVATION**  
 SCALE: 1/4" = 1'-0"

NOTE:  
 ALL NEW PRECAST CONCRETE TO MATCH  
 COLOR & TEXTURE OF ORIGINAL  
 SANDSTONE AT #45-53 HEREFORD









**WEST ELEVATION**  
 SCALE: 1/4" = 1'-0"

NOTE:  
 ALL NEW PRECAST CONCRETE TO MATCH  
 COLOR & TEXTURE OF ORIGINAL  
 SANDSTONE AT #45-53 HERFORD





ARCHITECTURAL GROUP  
10/12/14

10/12/14 SOUTH ELEVATION 1/2" = 1' SCALE

45-55 HEREFORD STREET  
10/12/14













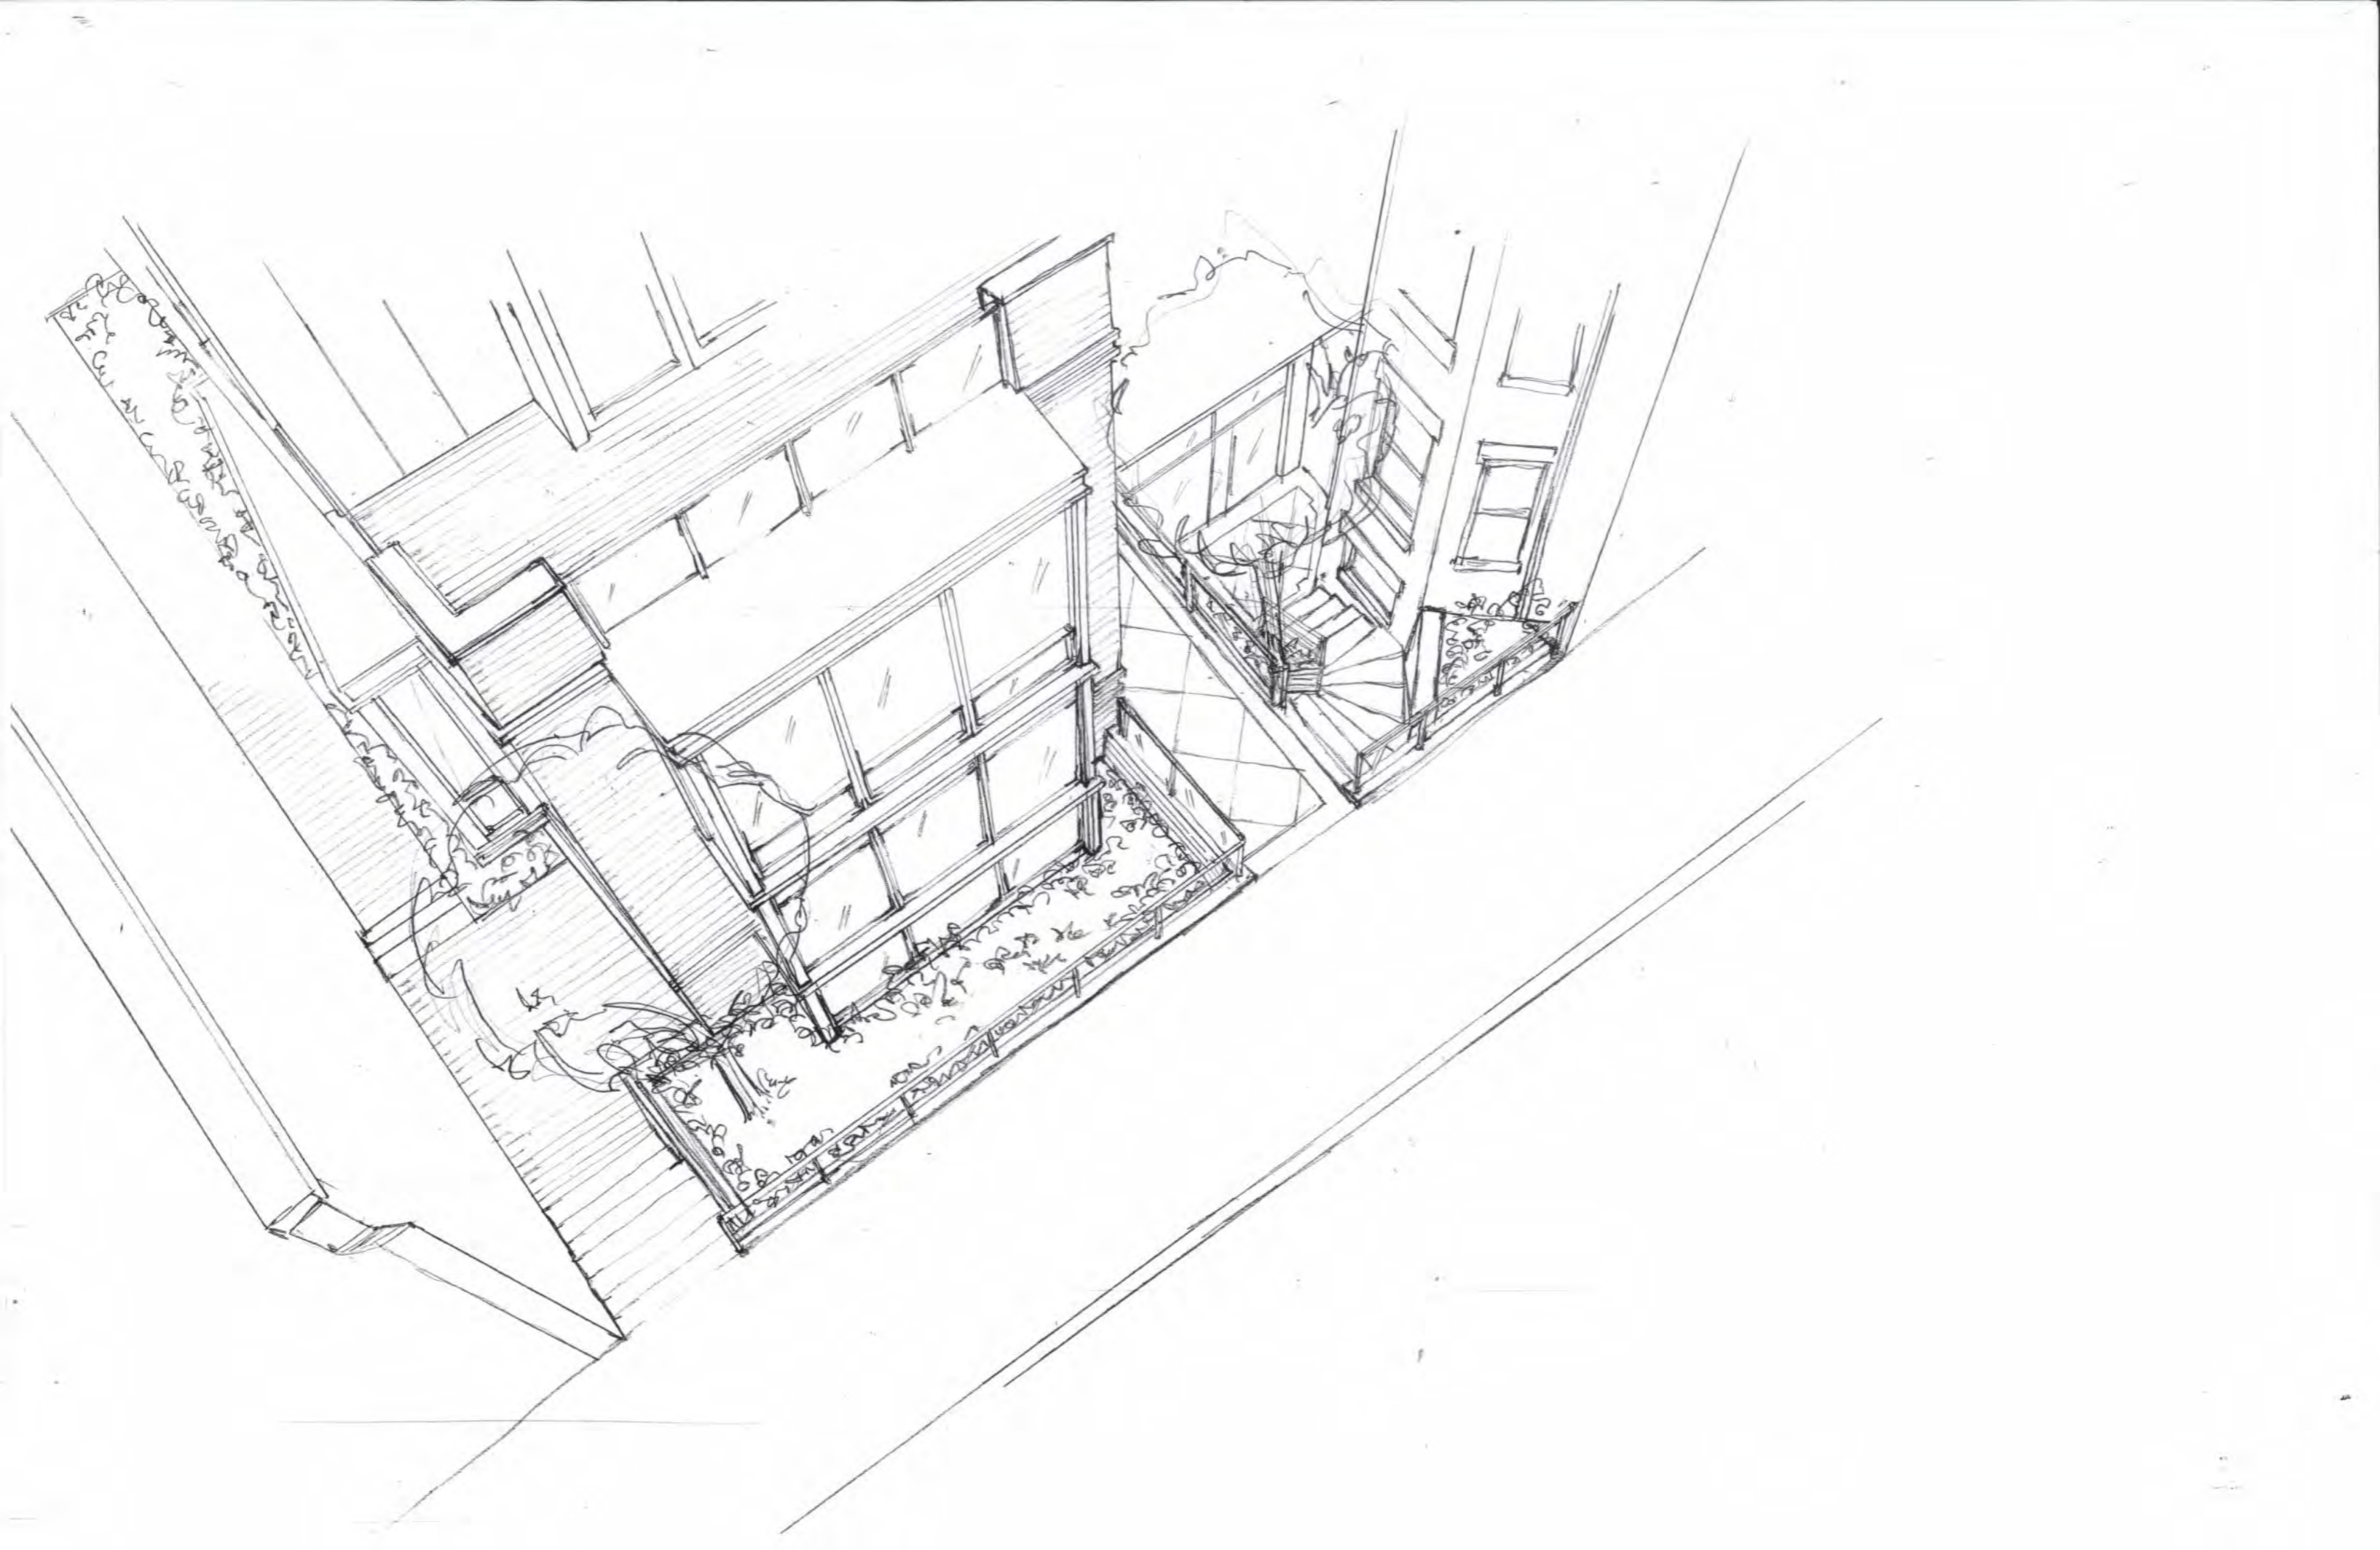



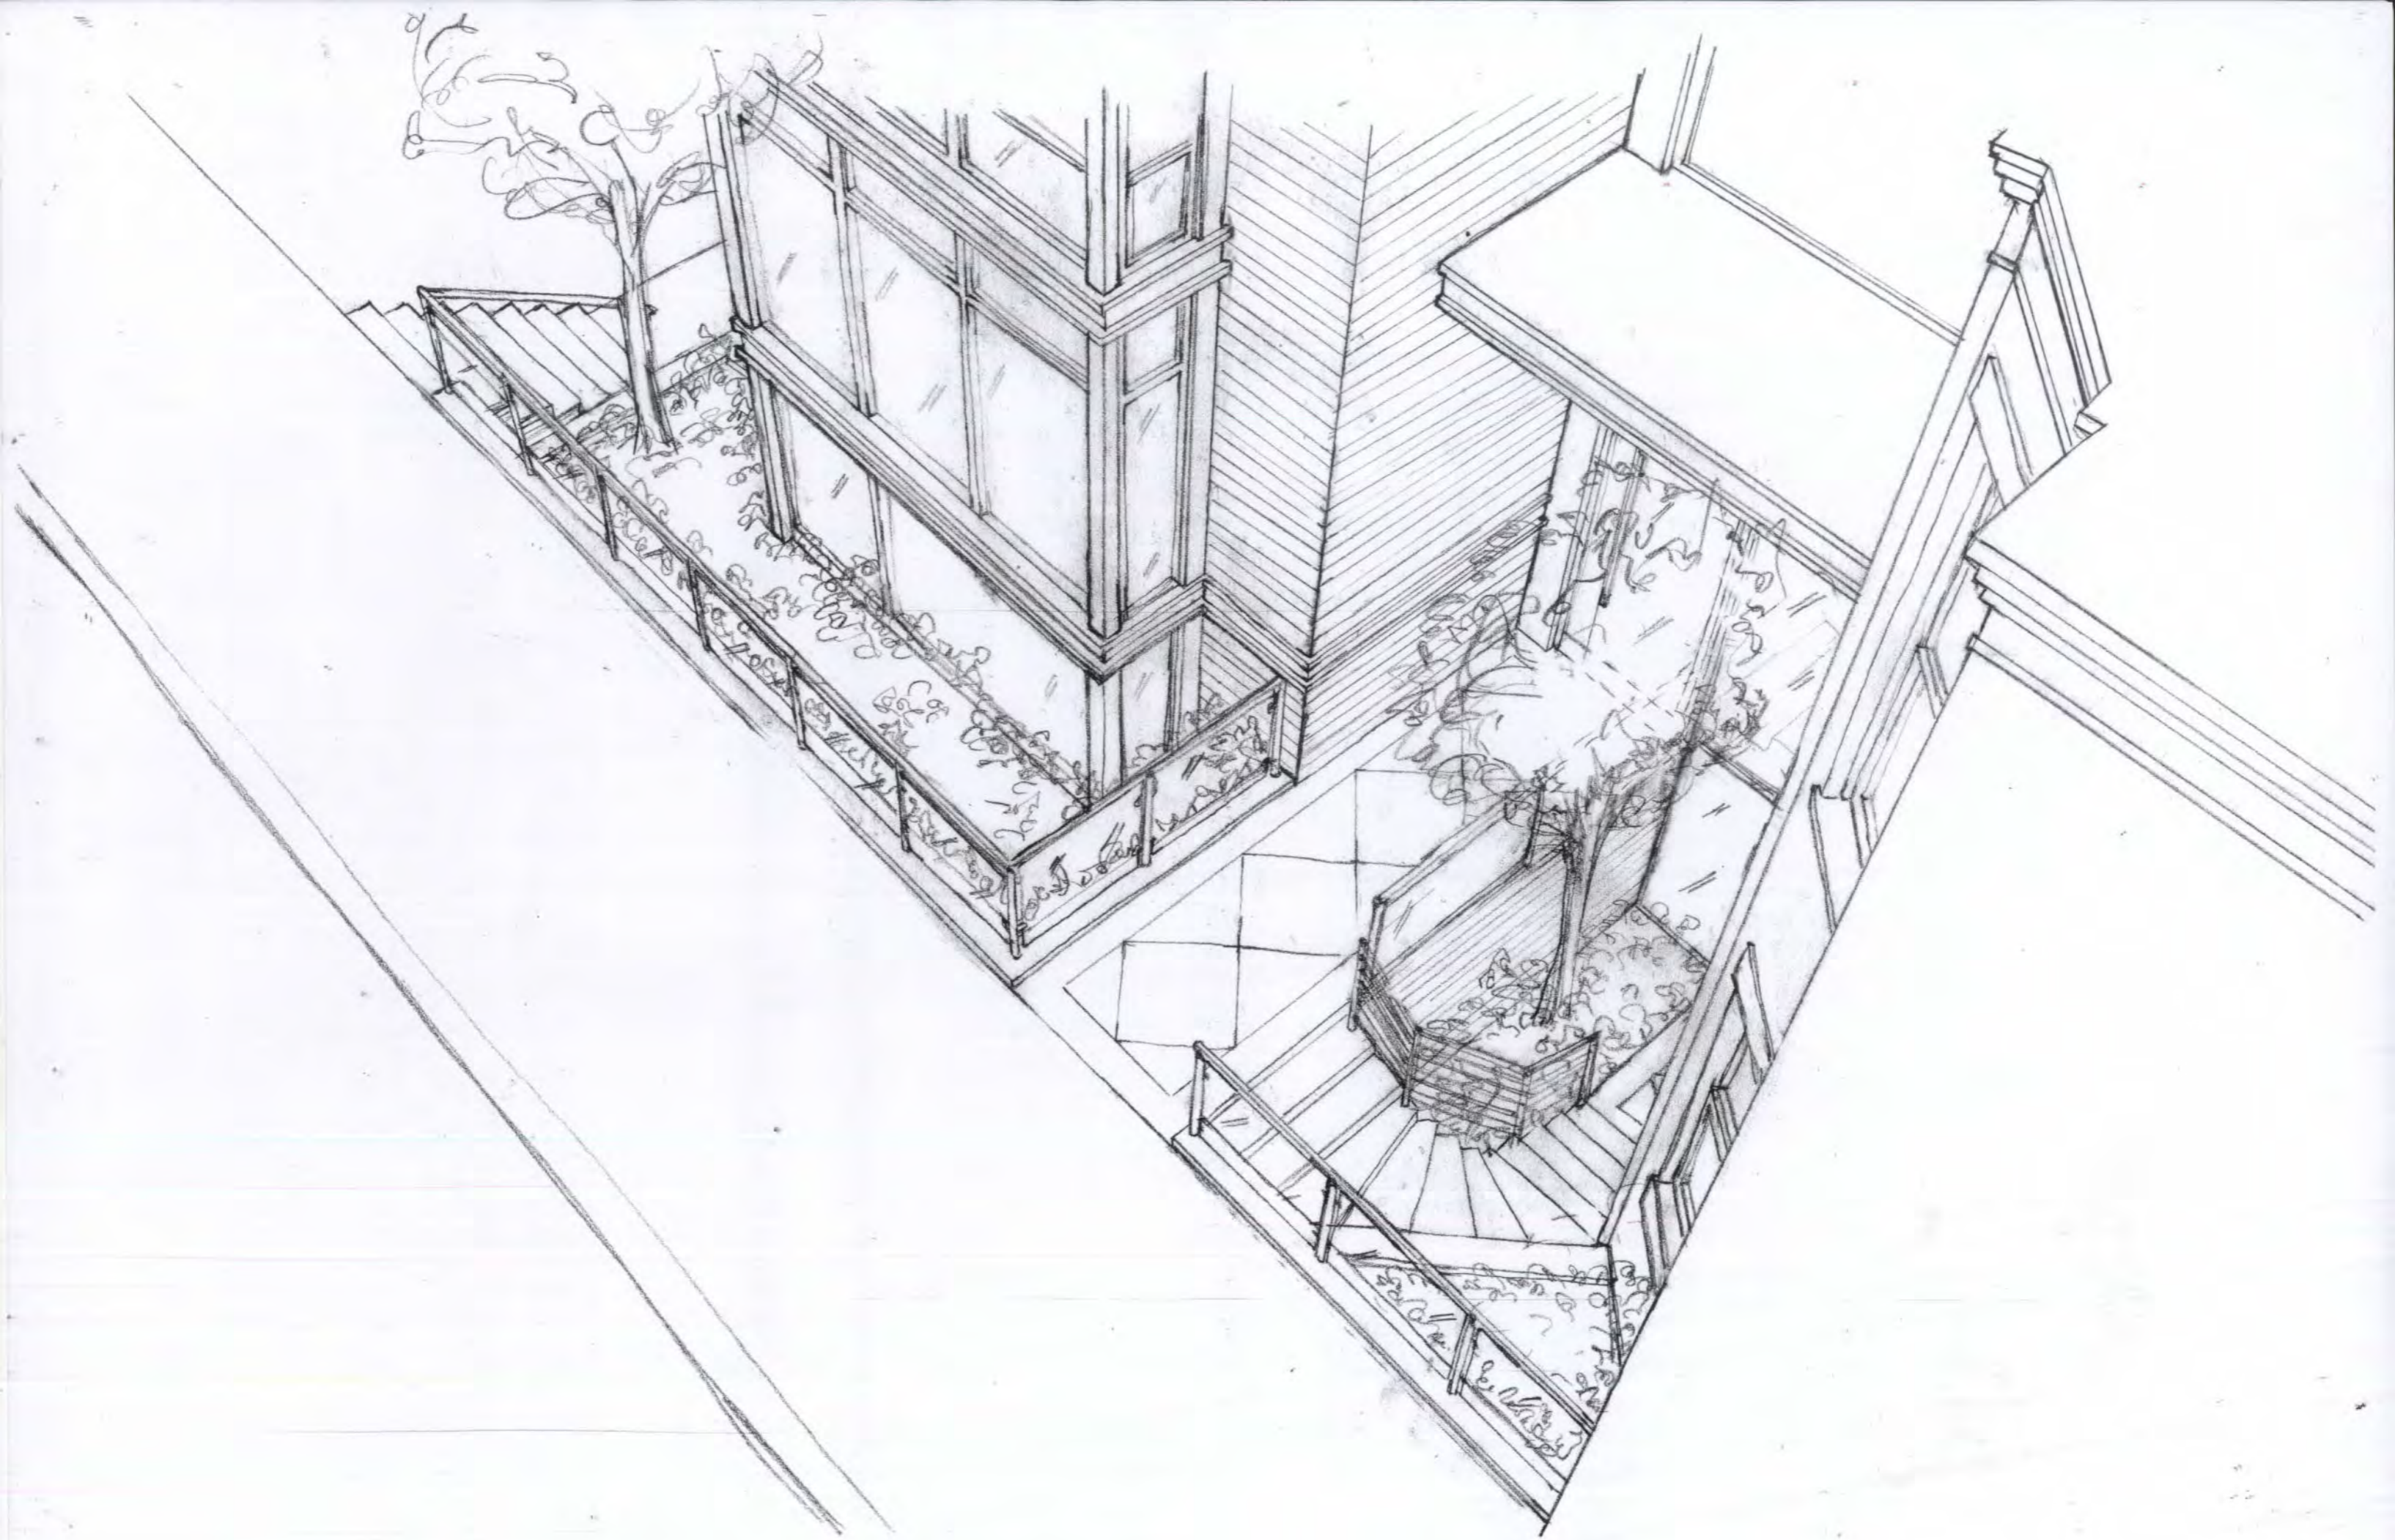





WEST ELEVATION  
SCALE: 1/4" = 1'-0"