





weather guard

weather guard









the
HOLLAND COMPANIES

Design & Construction

1126 Main Street
Weymouth, MA
02190

Phone 781.335.4275
Fax 781.340.0077

thehollandcompanies.com

Reg Stamp Location

PAGE INFORMATION

Sections

PRINT DATE

10/4/2018

ISSUE DATE

#Issue Date


PROJECT NAME

60 Chestnut Street

UNIT

PROJECT ADDRESS

60 Chestnut Street
Boston, Ma

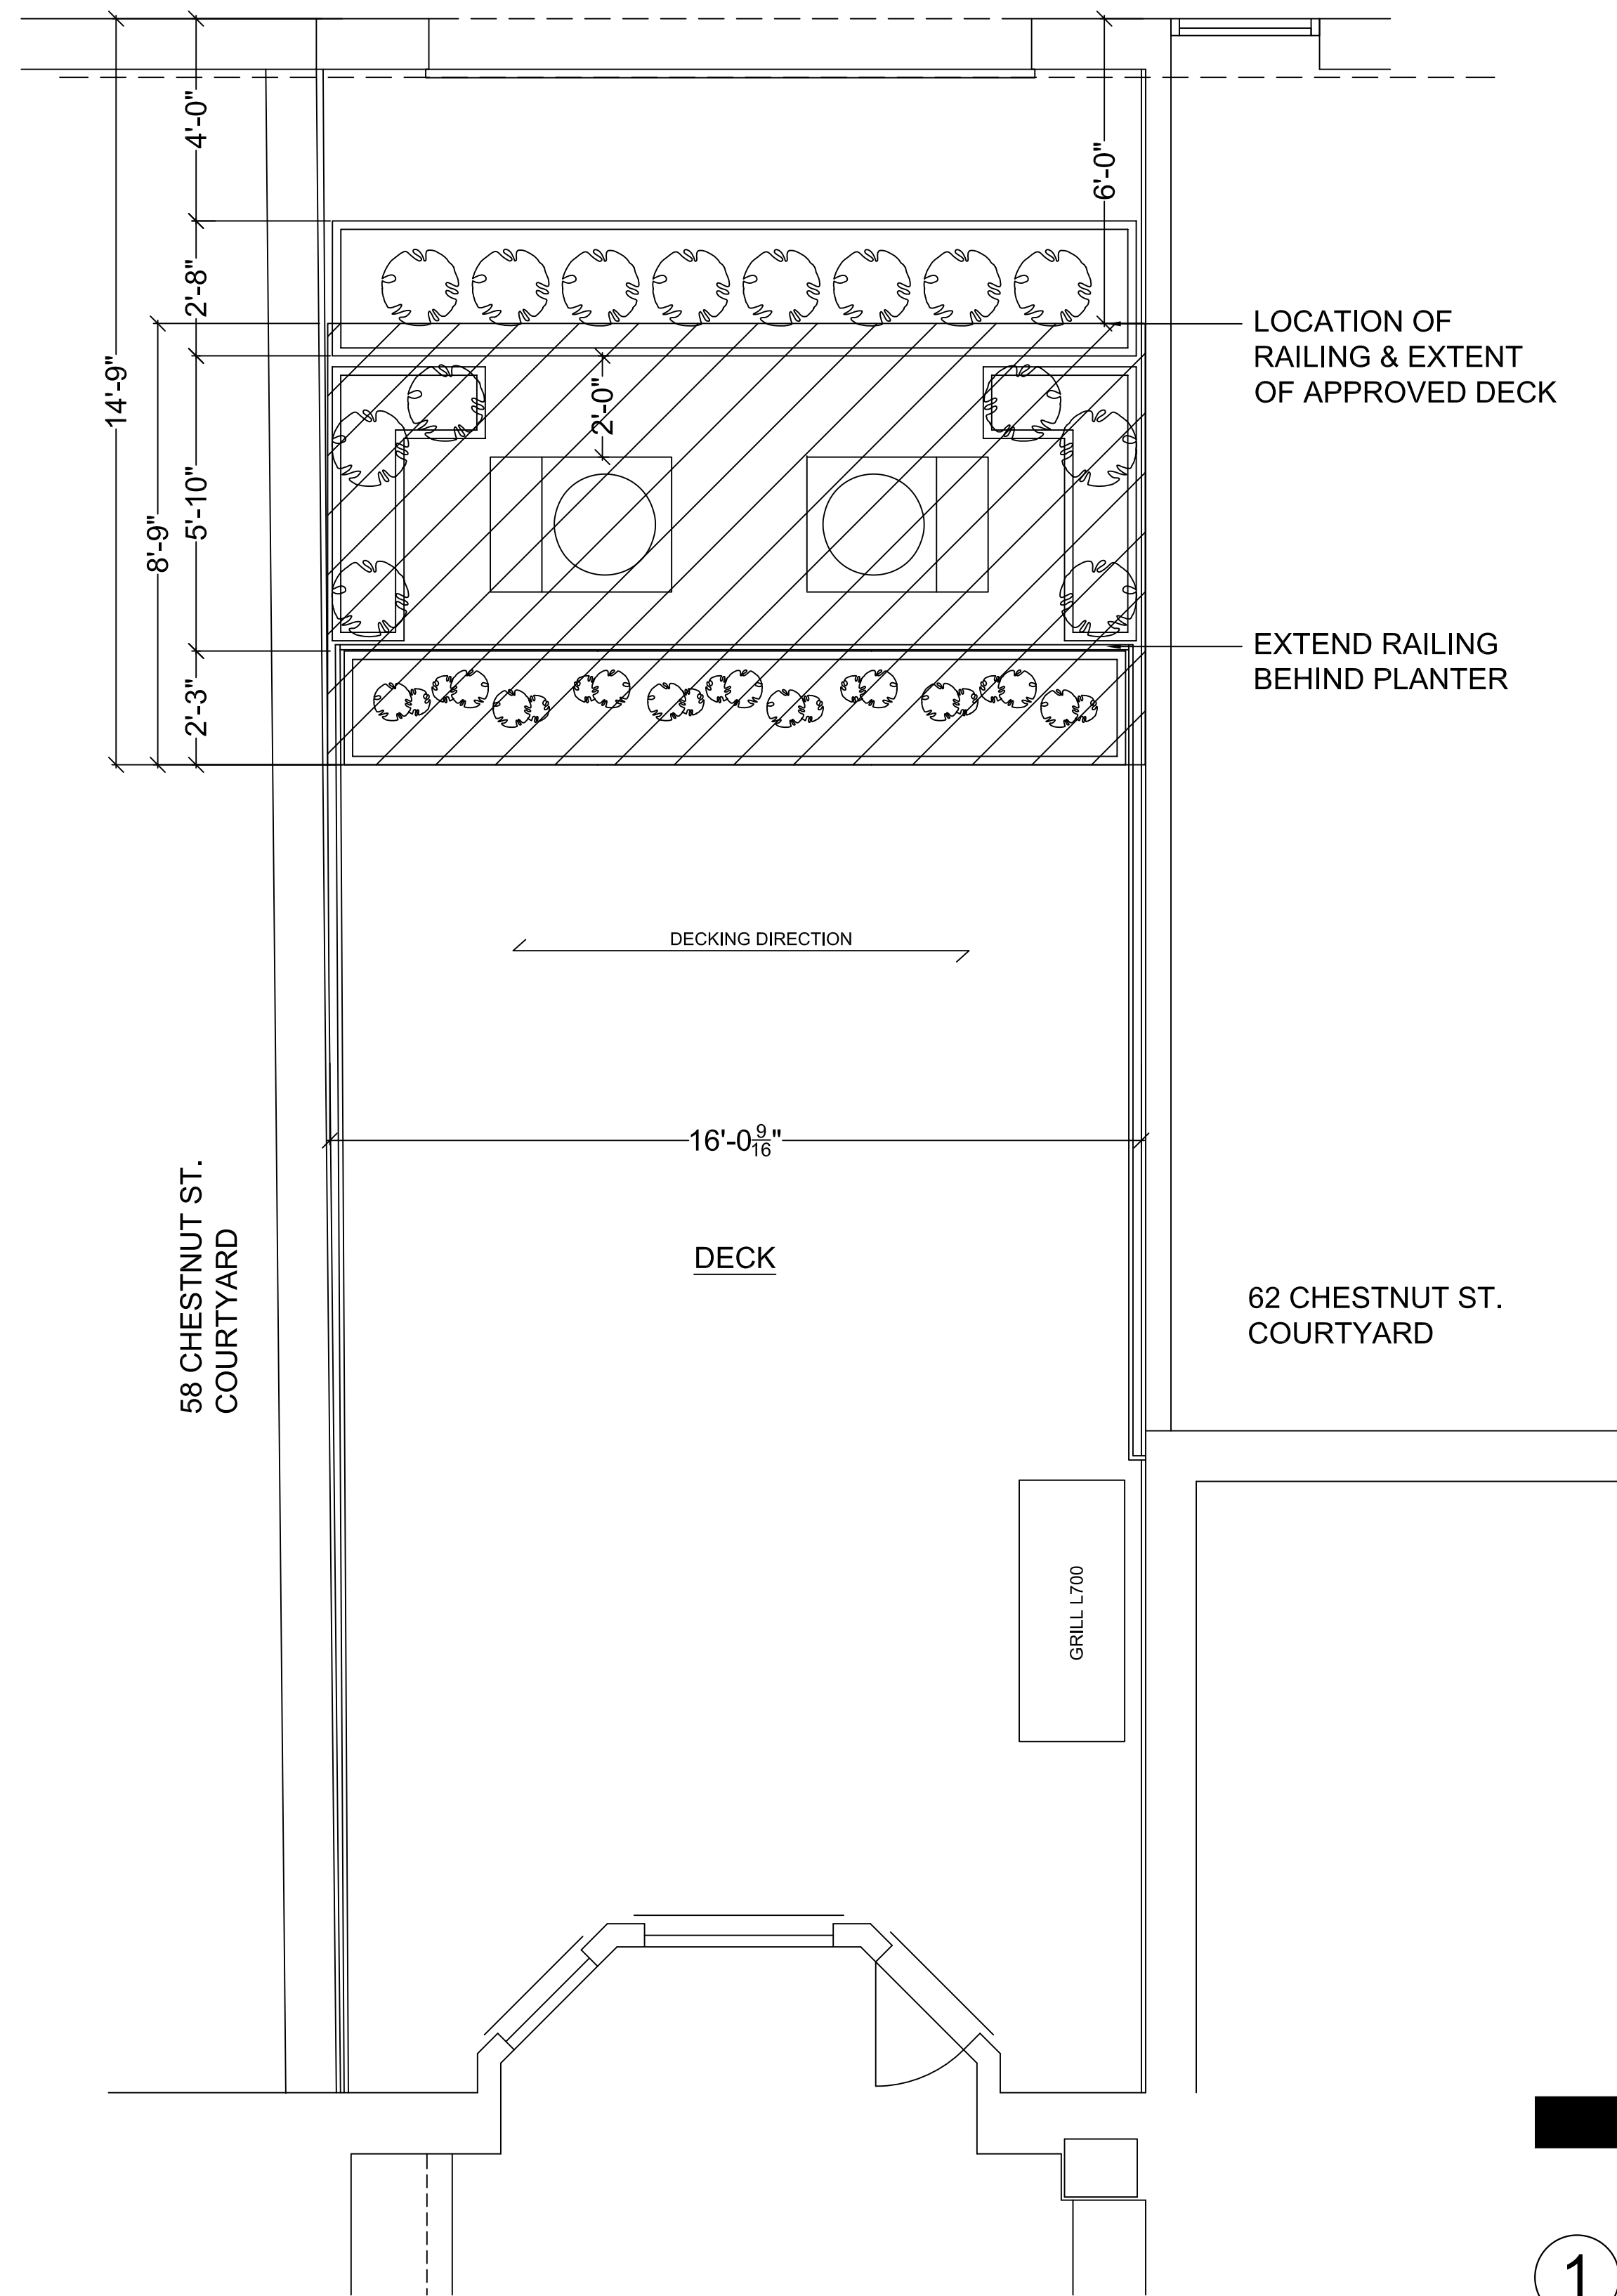


PROPOSED DECK PLAN
SCALE: 3/8" = 1'-0"

REDUCE HEIGHT OF
PLANTER BY 18"

REPLACE CONDENSERS WITH
ULTRA LOW SERIES

RAISE HEIGHT OF
PLANTERS BY 8"

ADD RAILING AND CONTINUE
AROUND PLANTER

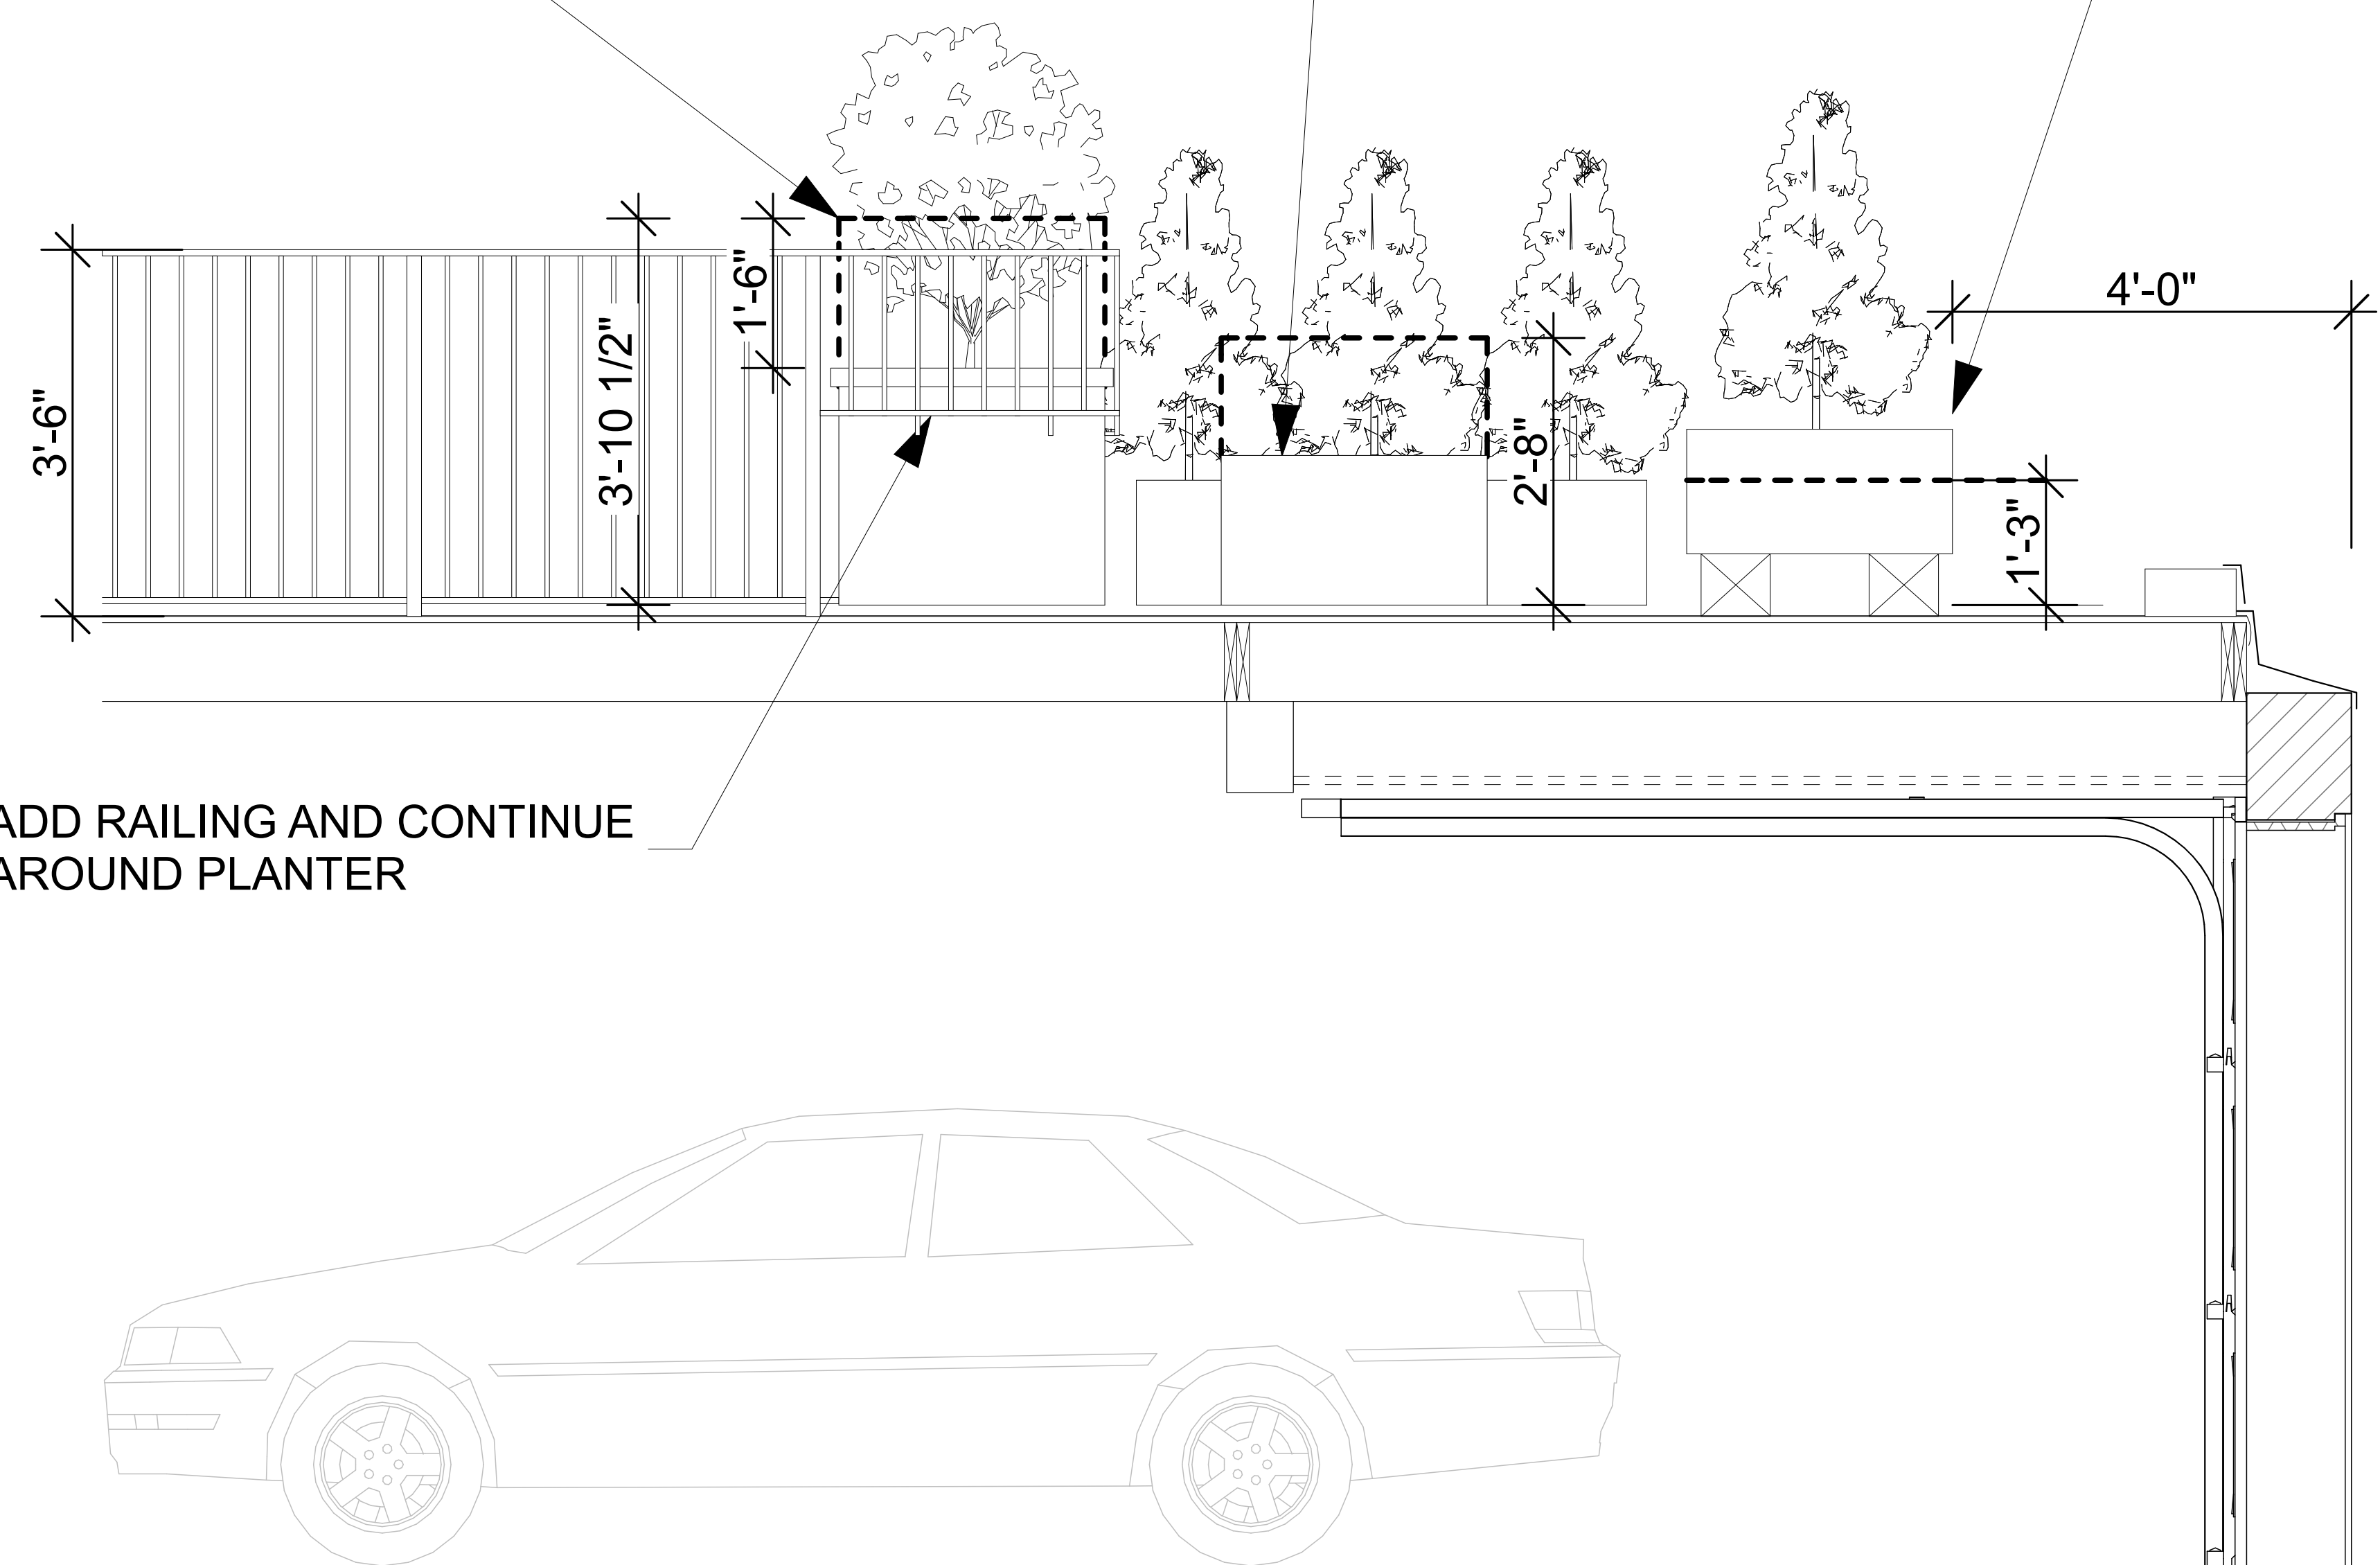

1 CROSS SECTION
SCALE: 3/4" = 1'-0"