


TROLLEY TRACK LEFT TURN ARROW

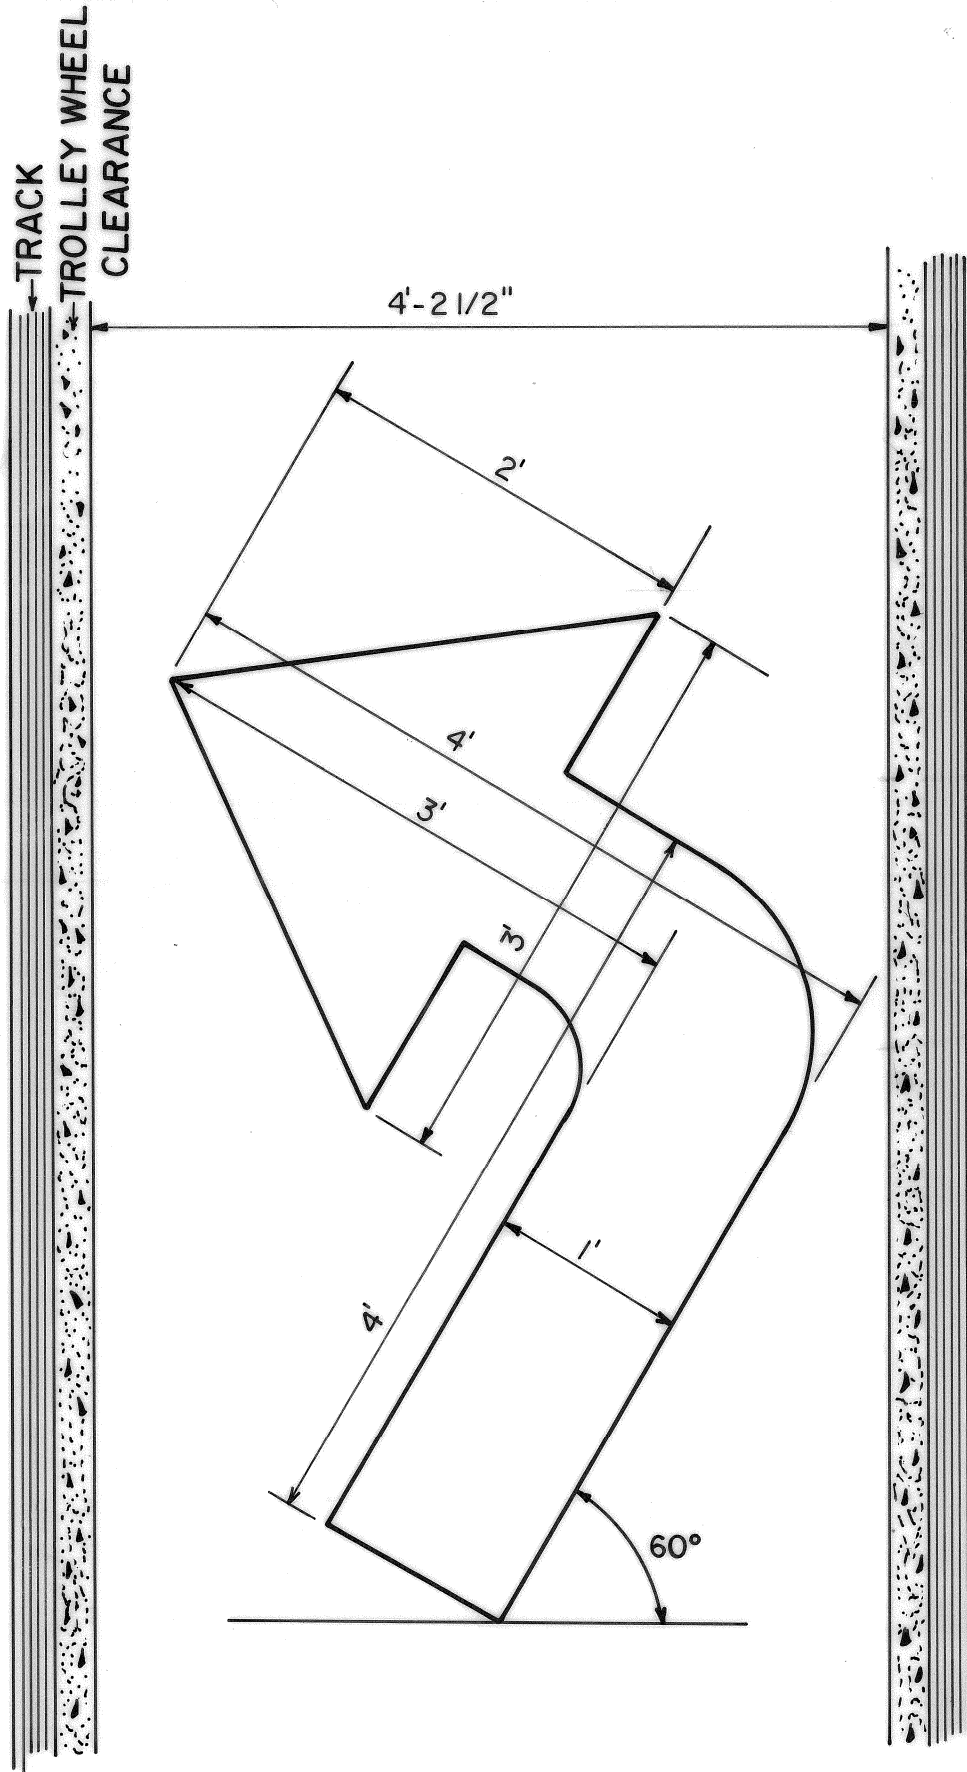

9-25-96

SCALE: 1" = 10' A 310